


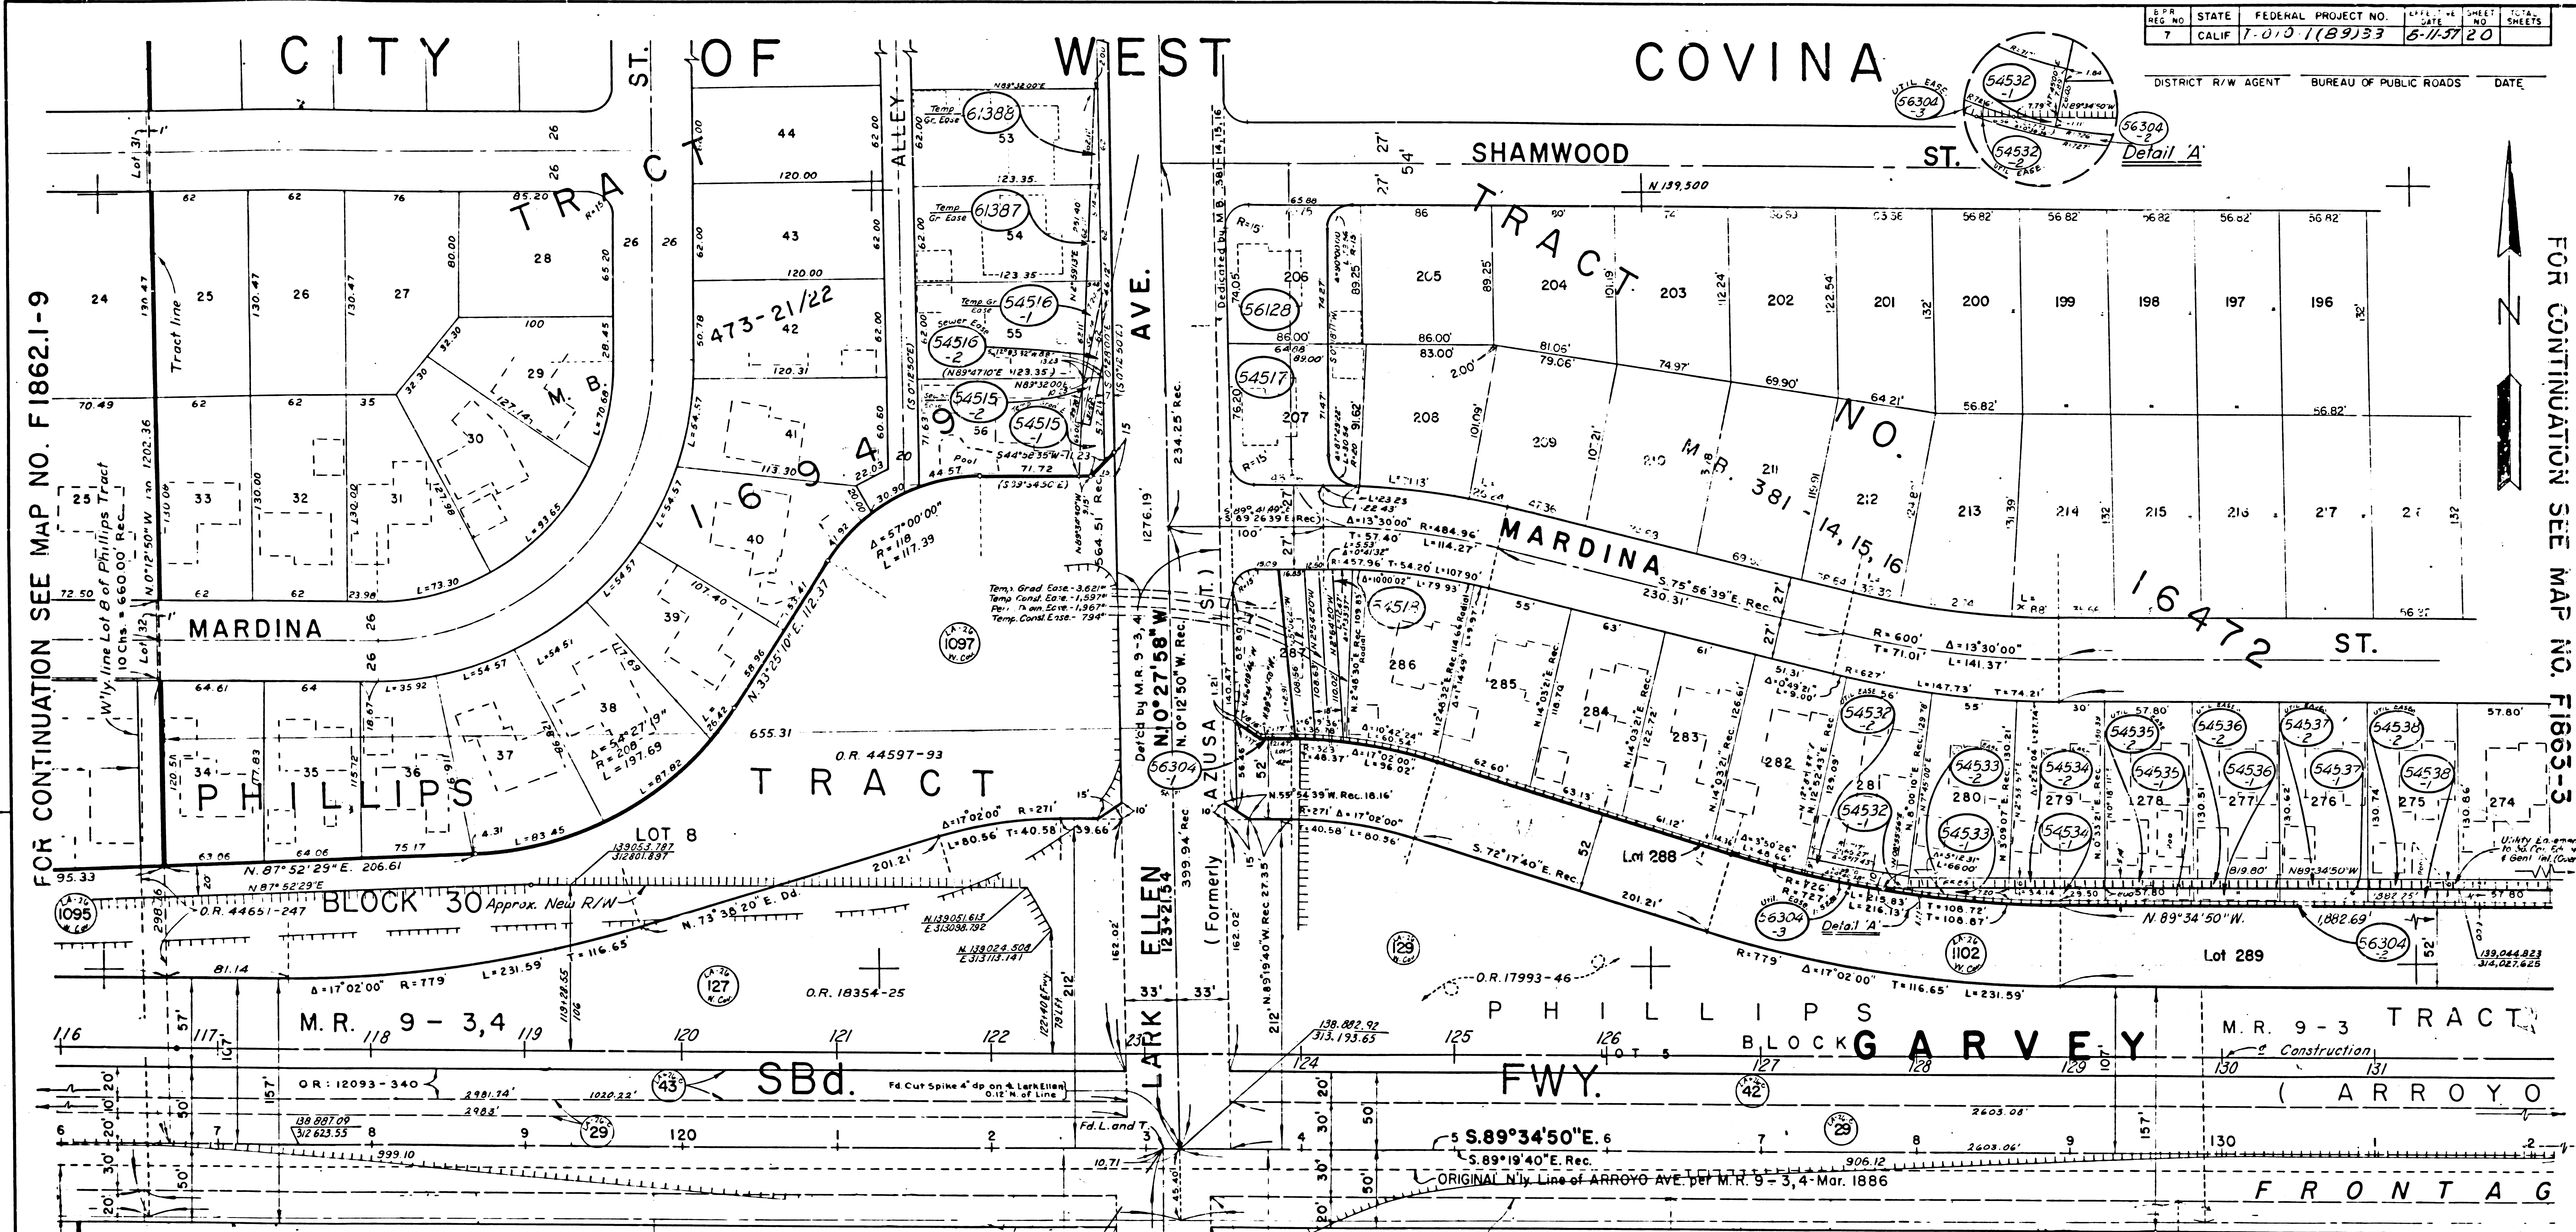

FOR CONTINUATION SEE MAP NO. F1863-2

PARCEL NO.	GRANTOR OR GRANTEE	TO BE ACQUIRED	EXCESS	TOTAL	INST.	RECORDING DATE	O.R.
29(E.F.)	See 20608-C						
42	Houser-Whitney Co. Inc.				Ease	3-16-33	12065-191
43	See 20609-C						
127	See 20609-C						
129	Houser-Whitney Co. Inc.				Fee	11-7-40	17993-46
1095	W. H. Cook, et al				Fee	5-24-54	44651-247
1097	W. A. Dorsch, et ux				Fee	5-17-54	44597-93
1102	Houser-Whitney Co. Inc.				Fee	9-2-54	45490-198
61387	H. Zurge, et ux	471		7,648	Ease		
61388	K. Weatherford, et ux	240		7,646	Ease		

PARCEL NO.	GRANTOR OR GRANTEE	TO BE ACQUIRED	EXCESS	TOTAL	INST.	RECORDING DATE	O.R.
54515-1	Elmer & Erma Clark	956		8,015	Ease		
54515-2	"	303		8,015	Ease	11-4-70	04878-429
54516-1	Sydney Rutkin, et ux	704		7,648	Ease		
54516-2	"	324		7,648	Ease	9-22-71	05198-393
54517	M. Jimenez, et ux	7,812	1,934	7,812	Fee	12-12-69	04580-295
54518	E. Coward, et ux	7,979	6,012	7,979	Fee	10-28-69	04538-362
56304-1	City of W. Covina	75		2,895	Fee	9-20-71	05196-152
56304-2	"	2,085		"	Fee	9-20-71	05196-152
56304-3	City of W. Covina	56		2,895	"	9-20-71	05196-152
56128	J. DeHoyos, Jr., et ux	7,623	1,779	7,623	Fee	12-12-69	04580-298

PARCEL NO.	GRANTOR OR GRANTEE	TO BE ACQUIRED	EXCESS	TOTAL	INST.	RECORDING DATE	O.R.
54532-1	J. H. & H. A. Brockwith	4		7,953	Fee	8-7-70	04795-447
54532-2	"	595		7,963	Ease	"	"
54533-1	L. Ybarra Jr. et ux	307		7,866	Fee	7-3-70	04761-107
54533-2	"	394		7,866	Ease	"	"
54534-1	I. Holder, et ux	499		7,909	Fee	7-23-70	04780-433
54534-2	"	379		7,909	Ease	"	"
54535-1	S. Hall, et ux	463		7,547	Fee	1-25-71	04951-498
54535-2	"	347		7,540	Ease	"	"
54536-1	J. Madson, et ux	463		7,546	Fee	8-26-71	05171-428
54536-2	"	347		7,546	Ease	8-26-71	05171-428
54537-1	P. Secor, et ux	463		7,553	Fee	3-10-70	04652-929
54537-2	"	347		7,553	Ease	"	"
54538-1	C. E. Wallace	463		7,560	Fee	5-14-70	04712-645
54538-2	"	347		7,560	Ease	5-14-70	04712-645

REVISION DATES			
REV. BY	DATE	REV. BY	DATE
12 JK	3-25-69		
2 JK	4-28-69		
12 JK	10-31-69		
12 JK	2-2-70		
12 JK	3-20-70		
12 JK	8-19-70		
12 JK	8-20-71		


INTERSTATE
STATE OF CALIFORNIA
TRANSPORTATION AGENCY DEPARTMENT OF PUBLIC WORKS
DIVISION OF HIGHWAYS
07-LA-10-360
APPRAISAL MAP
AT LARK ELLEN AVENUE
SCALE 1"=50'
DRAFT REL
RWPE Minomide
FILE NO. F1863-1
DATE 7-11-69
APPROVED JWF

LEGEND: * UNLESS OTHERWISE NOTED ALL AREAS ARE IN SQUARE FEET
IF MORE THAN ONE BEARING AND DISTANCE ARE SHOWN FOR A LINE,
THE ONE IN PARENTHESES IS PREVIOUS RECORD

FOR CONTINUATION SEE MAP NO. F1863-1

SPR REG. NO.	STATE	FEDERAL PROJECT NO.	EFFECTIVE DATE	SHEET NO.	TOTAL SHEETS
7	CALIF	1-010-1(89)33	6/13/16	16	

DISTRICT R/W AGENT BUREAU OF PUBLIC ROADS DATE

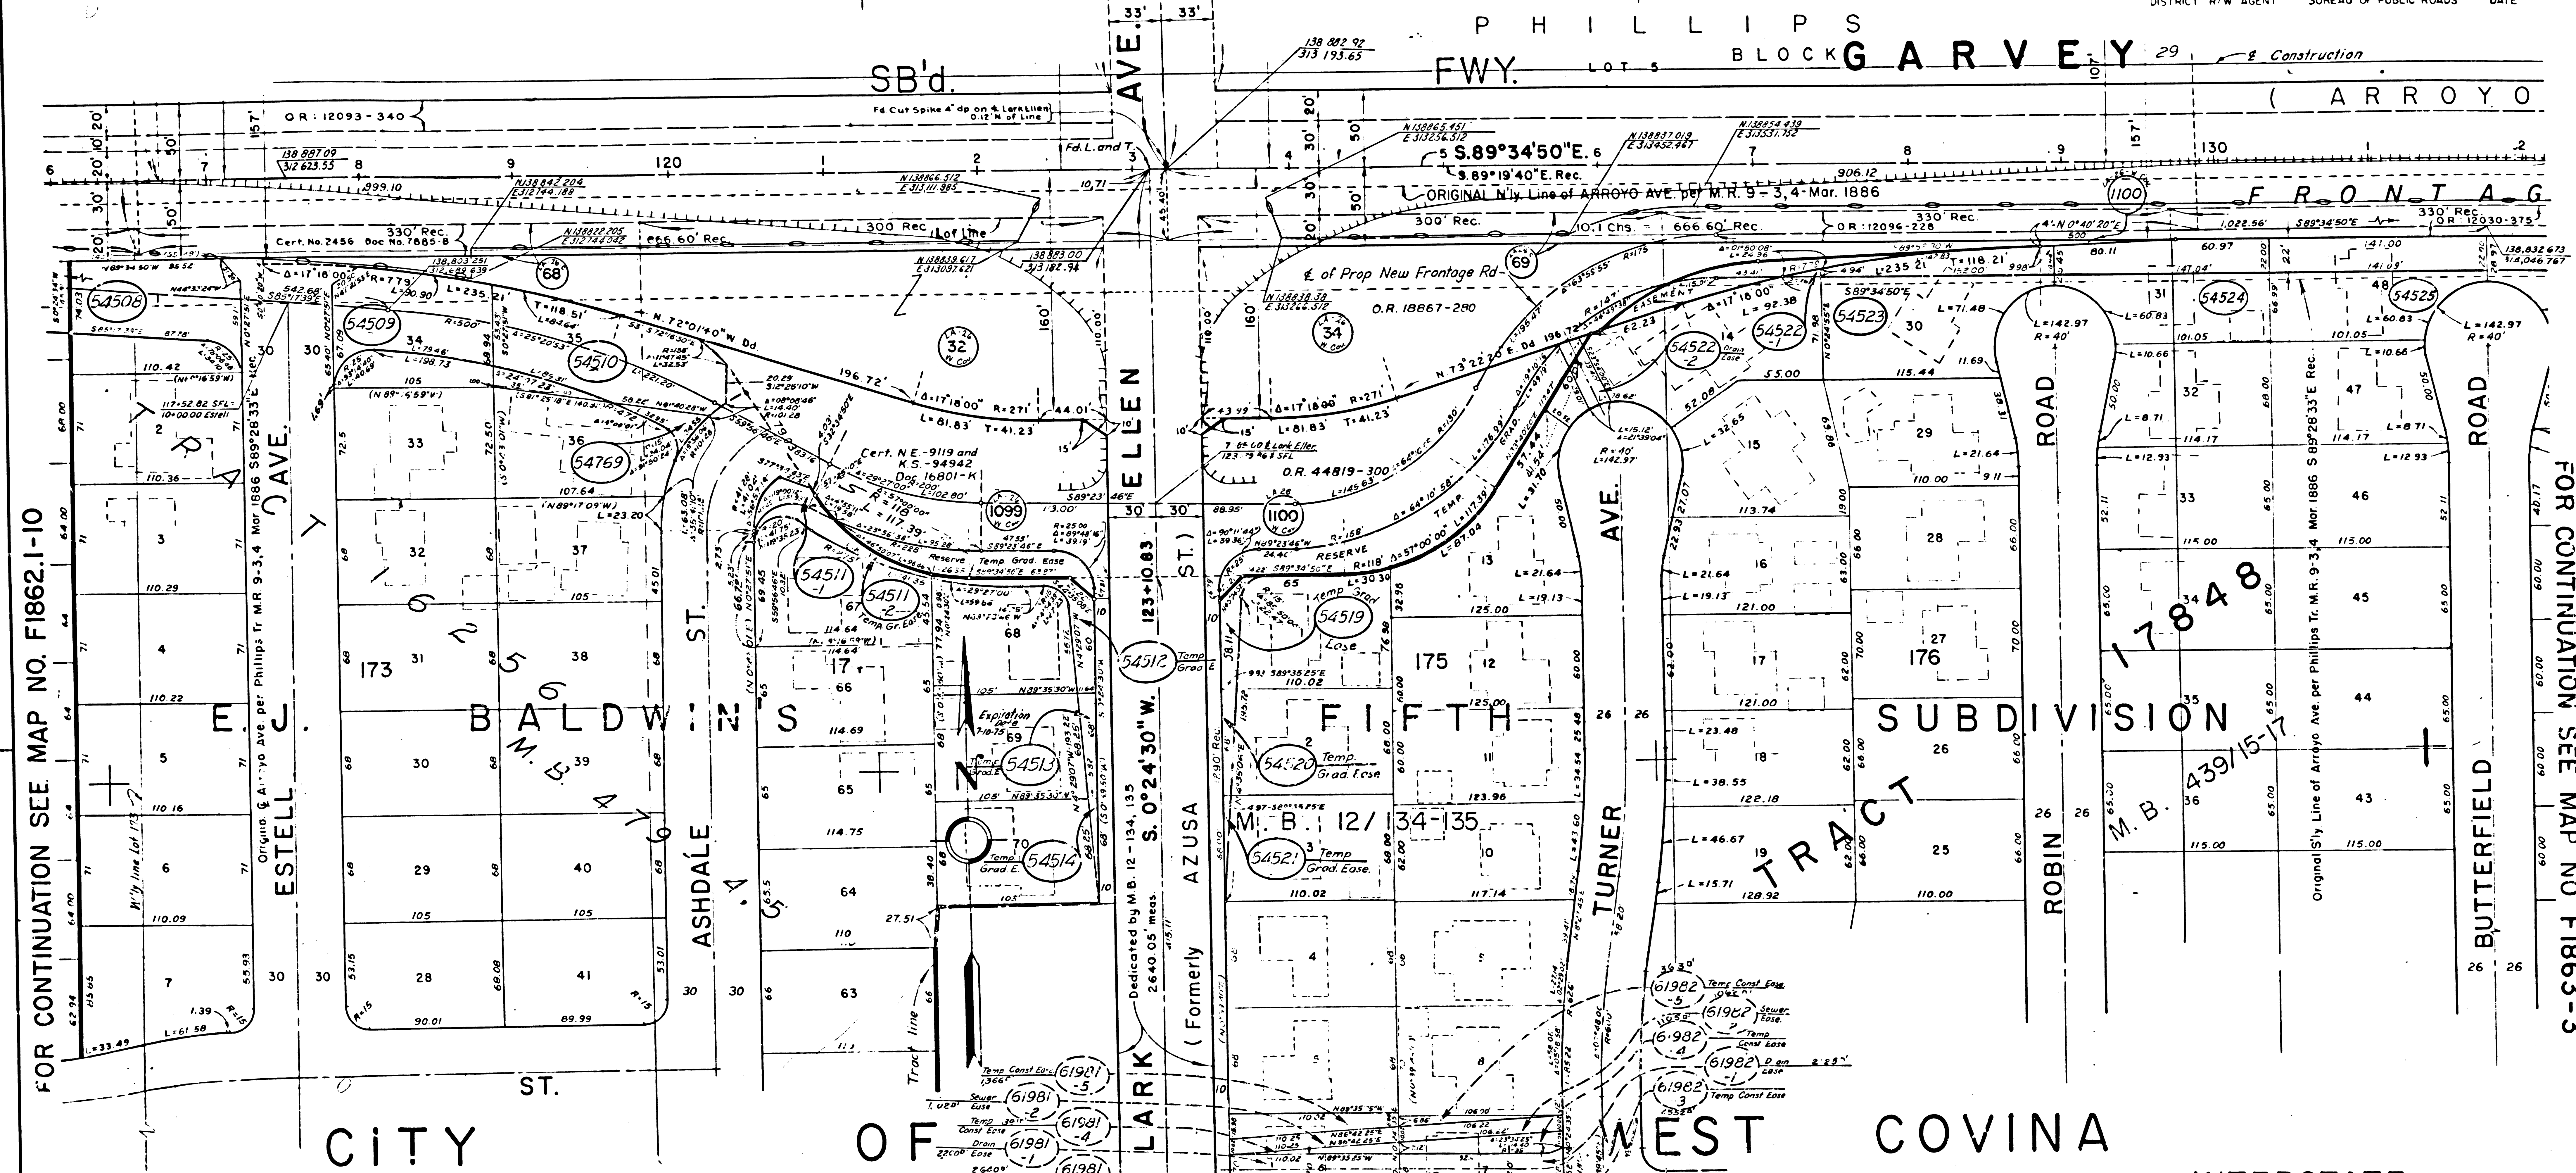

FOR CONTINUATION SEE MAP NO. F1862.1-10

FOR CONTINUATION SEE MAP NO F1863-3

PARCEL NO.	GRANTOR OR GRANTEE	AREA* TO BE ACQUIRED	EXCESS	TOTAL	INST.	RECORDING DATA DATE O.R.
32	Elizabeth F. Gloege				Fee	11-27-42 16801-K
34	C. F. Hasselner	1,606			Fee	11-15-41 18867-280
68	E. F. Gloege, et ux				Ease	6-7-33 12132-392
69	H. W. Hasselner				Ease	4-7-33 12096-228
109	Gloeg, Corp.	2,450			Fee	10-14-54 45841-40
1100	B. E. Turner, Inc.	5,585			Fee	6-15-54 44819-300
54769	S. B. Dyzowski	488	7,756		Fee	5-19-70 04716-791

PARCEL NO.	GRANTOR OR GRANTEE	AREA* TO BE ACQUIRED	EXCESS	TOTAL	INST.	RECORDING DATA DATE O.R.
54508	M. L. Gloege	3,069	2,543	8,069	Fee	8-10-70 04807-504
54509	Evelyn Gloege	7,923	2,315	7,943	Fee	5-26-70 04722-989
54510	F. W. Gloege, estate	8,892	715	8,892	Fee	7-3-70 04761-104
54511-1	L. V. Olesen	431		8,142	Fee	4-21-70 04690-975
54511-2	L. V. Olesen	906		8,742	Temp. Const. Ease	
54512	H. Carpenter, et ux	1,345		7,788	Temp. Const. Ease	
54513	R. Long, et ux	594		7,140	Temp. Const. Ease	
54514	Frank Giner, et ux	198		7,140	Temp. Const. Ease	
54519	Roy Stein, et ux	850		7,469	Ease	
54520	John Rowe, et ux	507		7,481	Ease	
54521	W. Romero, et ux	169		7,481	Ease	
54522-1	J. Levine, et ux	62		10,358	Fee	9-10-70 04826-382
54523	G. Cluff, et ux	10,281	2,122	10,281	Fee	7-24-70 04665-296
54524	F. R. Ortiz, et ux	8,128	5,168	8,128	Fee	7-24-70 04665-296
54525	John Rife, et ux	8,267	3,104	8,267	Fee	5-4-70 04703-202

PARCEL NO.	GRANTOR OR GRANTEE	AREA* TO BE ACQUIRED	EXCESS	TOTAL	INST.	RECORDING DATA DATE O.R.
54522-2	J. Levine, et ux	506		10,358	Ease	
61981	E. & S. Shober, et ux	7,701		7,701	Fee	9-15-70 04831-5
61982	C. & D. Mainey	7,208		7,208	Fee	3-17-70 04823-518

REVISION DATES		STATE OF CALIFORNIA	
REV. BY	DATE	TRANSPORTATION AGENCY	DEPARTMENT OF PUBLIC WORKS
R. J. K.	4-29-69	DIVISION OF HIGHWAYS	
R. J. K.	5-15-69	07-LA-10-36.0	
C. Y. T.	7-24-69	APPRAISAL MAP	
R. J. K.	2-19-70	AT LARK ELLEN AVE	
R. J. K.	9-1-70	INTERSTATE	
		SCALE 1" = 50'	
		DRAFT REL	
		RWPE Minamide	
		FILE NO. F1863-2	
		DATE 7-11-60	
		APPROVED RVIF	


LEGEND: ACCESS DENIAL LINE TOP OF CUT TOE OF FILL

UNLESS OTHERWISE NOTED ALL AREAS ARE IN SQUARE FEET

IF MORE THAN ONE BEARING AND DISTANCE ARE SHOWN FOR A LINE, THE ONE IN PARENTHESES IS PREVIOUS RECORD

F.M. 11786-3

A2 OF A18

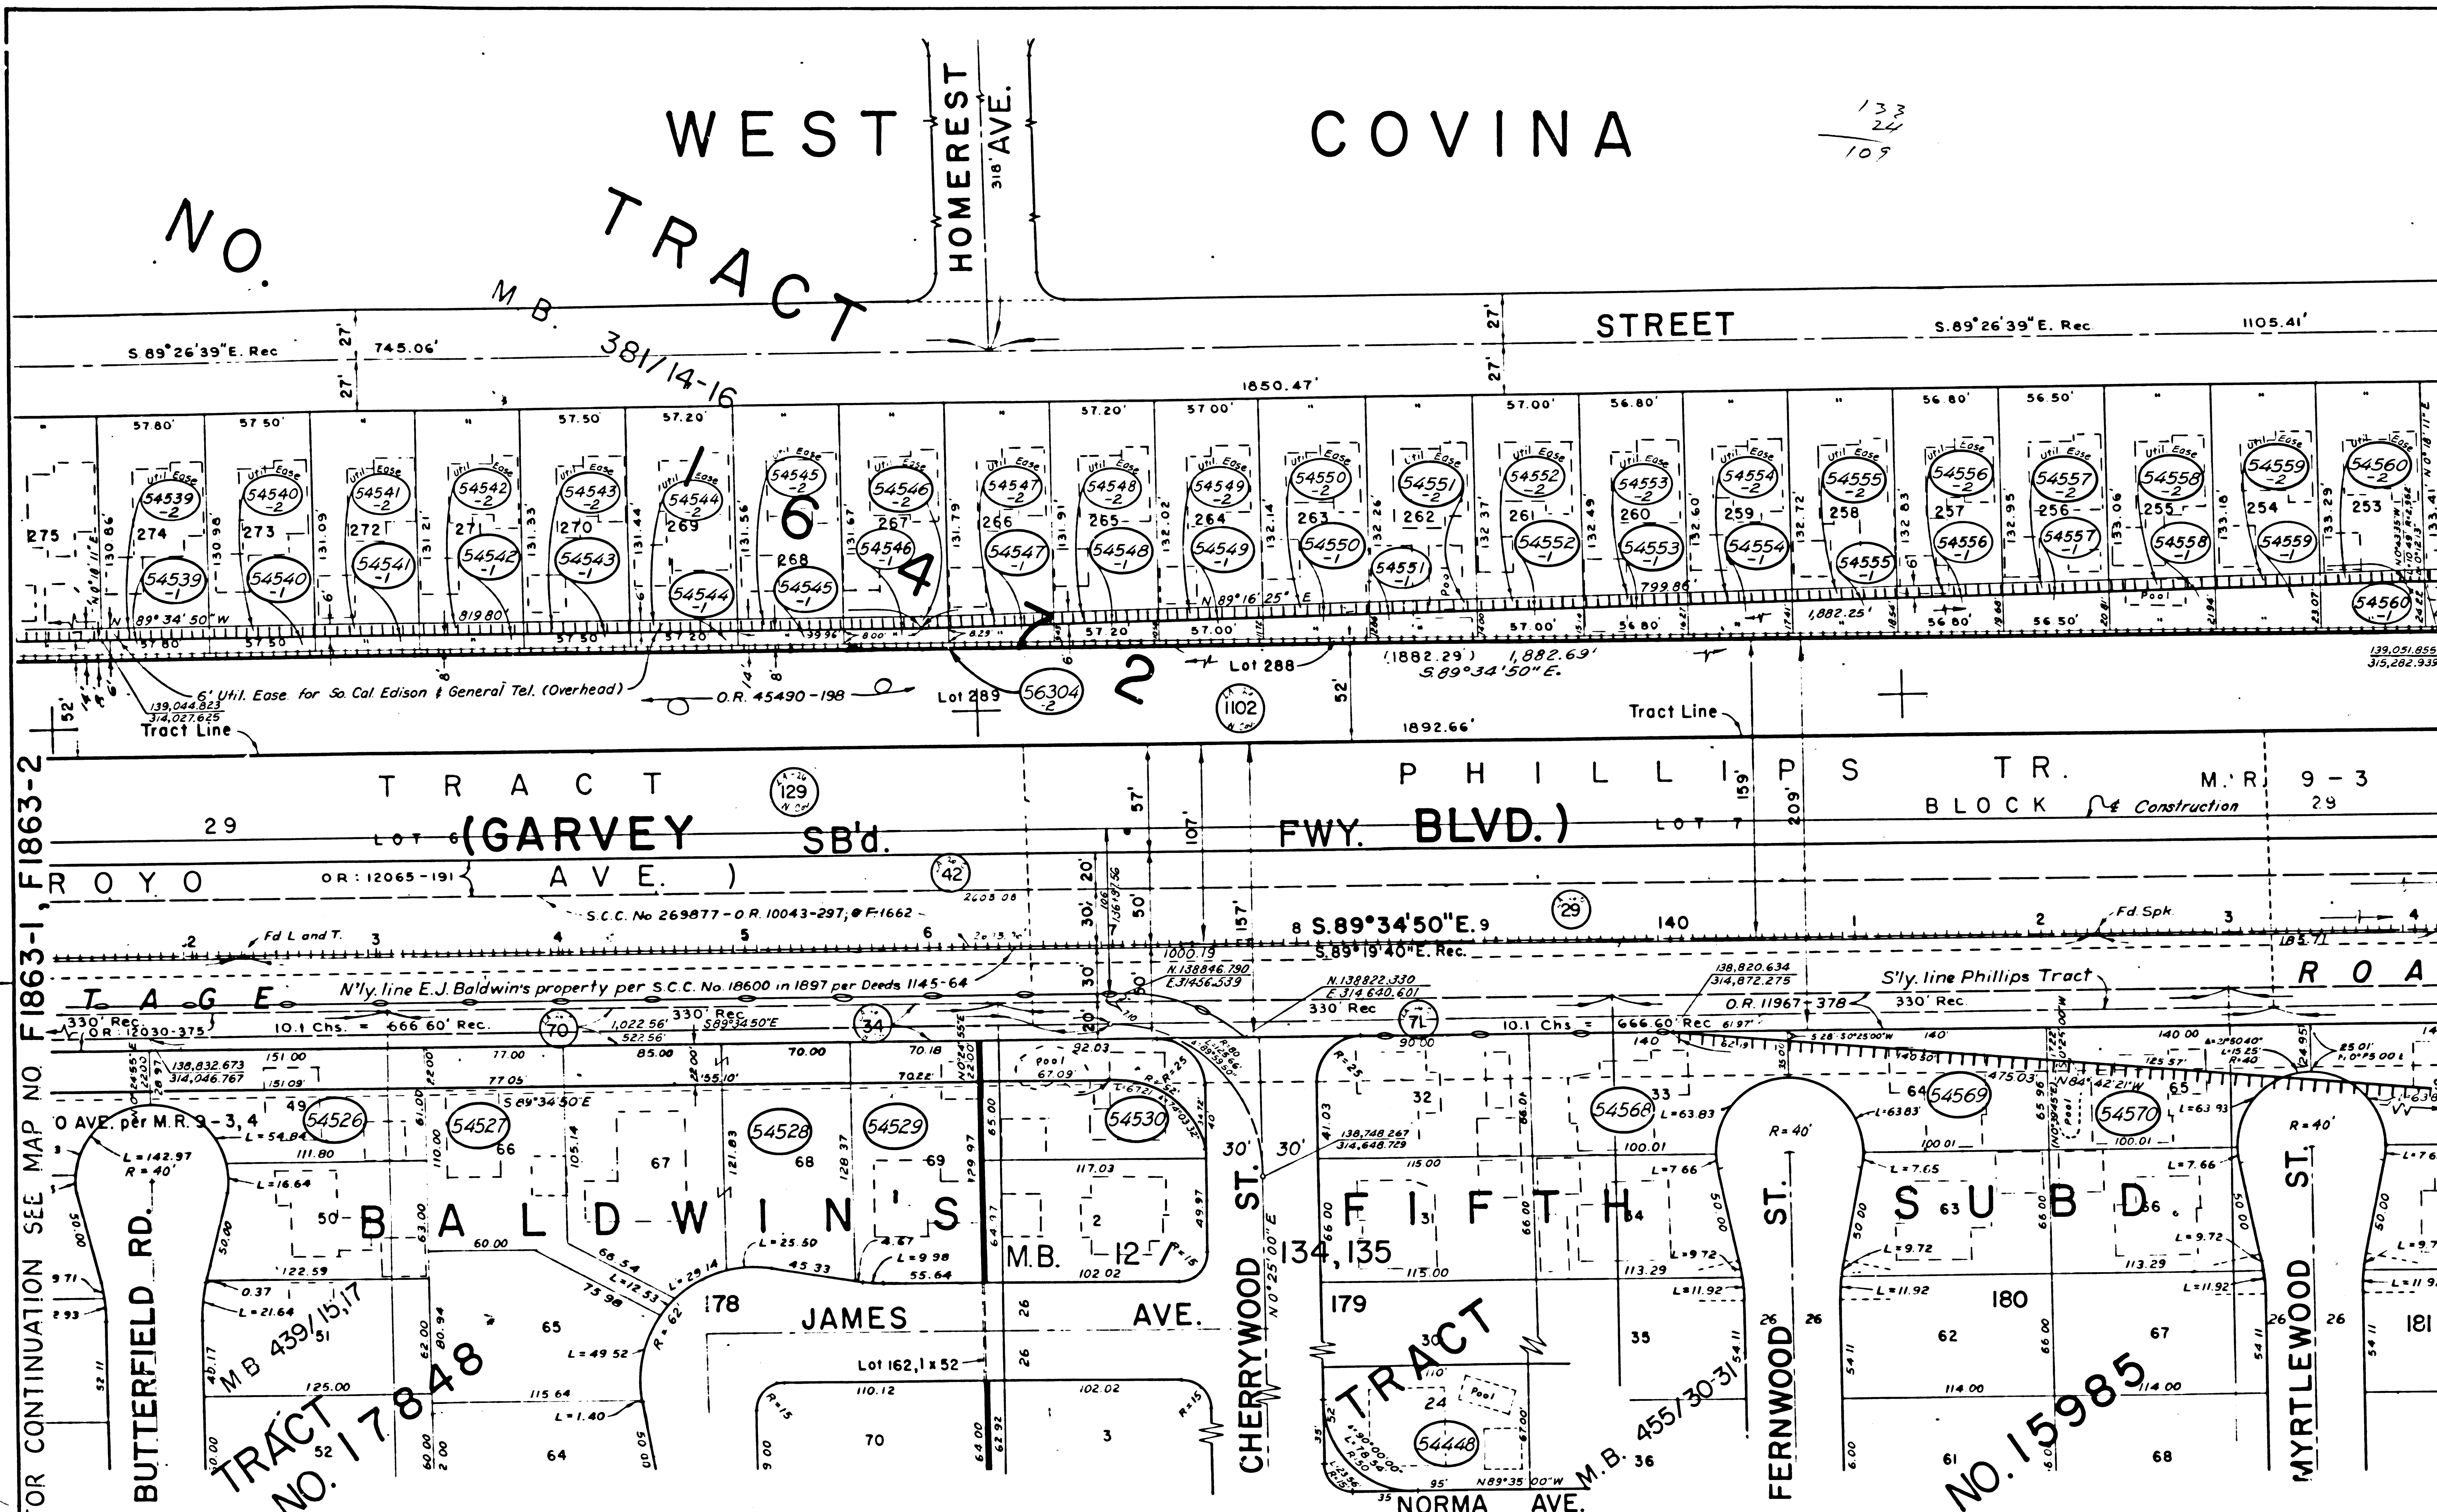

PARCEL NO.	GRANTOR OR GRANTEE	AREA *			INST.	RECORDING DATA		PARCEL NO.	GRANTOR OR GRANTEE	AREA *			INST.	RECORDING DATA		PARCEL NO.	GRANTOR OR GRANTEE	AREA *			INST.	RECORDING DATA		
		ACQ	EXCESS	TOTAL		DATE	OR			ACQ	EXCESS	TOTAL		DATE	OR			ACQ	EXCESS	TOTAL		DATE	OR	
29(F)	See Map 20608-C							54448	T Mulhern, et ux	488		7,322	Fee	11-4-70	D4878-452	54568	Baynard Wilmoth	164		7,943	Fee	12-8-70	D4909-548	
34	" " 20612-C																							
42	" " 20611-C							54526	Mary Scroggins	8,272	4948	8,272	Fee	4-21-70	D4690-914	54569	A Tacyama, et ux	7,939	6,364	7,939	Fee	4-8-70	D4679-291	
70	C.F. Hassheider					Ease	4-7-33	12030-375	54527	T.Casciano, et ux	9,260	7,585	9,260	"	3-31-70	D4677-654	54570	R Yaney, et ux	7,936	4,727	7,936	Fee	2-17-70	D4634-878
71	W.L. Griffiths Jr, et ux					Ease	2-18-33	11967-378	54528	P.W.Christian, et ux	3,412		19,011	"	3-11-71	D4992-913	56304-2	See Map No 20611-C						
129	See Map 20611-C								54529	Louise Ricketts	1,545		9,112	"	8-17-70	D4803-343								
1102	" " "								54530	W. Champlin Jr, et ux	7,473	4,536	7,473	"	6-30-70	D4756-14								

PARCEL NO.	GRANTOR OR GRANTEE	ACQ	EXCESS	TOTAL	INST	RECORDING DATA
54539-1	A. Gonzalez, Jr, et ux	463		7,567	Fee	6-25-70 D4751-55
-2	"	347		"	Ease	6-25-70 D4751-55
54540-1	Admin of Vet Affairs	460		7,534	Fee	12-17-69 D4594-136
-2	"	345		"	Ease	12-17-69 D4594-136
54541-1	A. Sherman, et ux	460		7,541	Fee	4-30-70 D4700-171
-2	"	345		"	Ease	4-30-70 D4700-171
54542-1	G. Lillie, et ux	460		7,548	Fee	3-5-70 D4649-182
-2	"	345		"	Ease	3-5-70 D4649-182
54543-1	D. Barber, et ux	460		7,554	Fee	1-22-70 D4613-319
-2	"	345		"	Ease	"
54544-1	W. Brown, et ux	458		7,522	Fee	2-2-70 D4622-298
-2	"	343		"	Ease	"
54545-1	J.E. Nowicki, et ux	458		7,528	Fee	5-12-70 D4710-361
-2	"	343		"	Ease	5-12-70 D4710-361
54546-1	D. Munoz	460		7,535	Fee	8-5-70 D4793-161
-2	"	343		"	Ease	"
54547-1	J. Blackburn, et ux	507		7,542	Fee	6-14-70 D4737-372
-2	"	343		"	Ease	6-14-70 D4737-372
54548-1	R.E. Jones, et ux	572		7,548	Fee	1-7-70 D4600-318
-2	"	343		"	Ease	"
54549-1	R. Arenas, et ux	635		7,529	Fee	5-1-70 D4701-290
-2	"	342		"	Ease	5-1-70 D4701-290
54550-1	G. Freeny	700		7,536	Fee	5-26-70 D4722-923
-2	"	342		"	Ease	5-26-70 D4722-923
54551-1	C. Guay Jr, et ux	765		7,542	Fee	1-14-71 D4942-644
-2	"	342		"	Ease	"
54552-1	D. Faulkner, et ux	830		7,549	Fee	4-7-70 D4678-81
-2	"	342		"	Ease	"
54553-1	J. Hunnicutt, et ux	892		7,528	Fee	10-5-70 D4850-655
-2	"	341		"	Ease	"
54554-1	F. McCrary, et ux	957		7,535	Fee	11-13-70 D4887-320
-2	"	341		"	Ease	"
54555-1	F. Tamasunas, et ux	1,021		7,541	Fee	1-26-71 D4952-811
-2	"	341		"	Ease	"
54556-1	W. Schnakenburg, et ux	1,086		7,548	Fee	"
-2	"	341		"	Ease	"
54557-1	R. Tomassacci, et ux	1,144		7,515	Fee	6-1-71 D-5073-922
-2	"	339		"	Ease	"
54558-1	D. Truempler, et ux	1,208		7,521	Fee	4-14-71 D5025-337
-2	"	339		"	Ease	"
54559-1	Branch Realty, Inc.	1,272		7,528	Fee	2-8-71 D4364-615
-2	"	339		"	Ease	"
54560-1	V. Igna, et ux	1,336		7,534	Fee	6-4-70 D4731-457
-2	"	339		"	Ease	6-4-70 D4731-457

INTERSTATE

STATE OF CALIFORNIA
TRANSPORTATION AGENCY
DEPARTMENT OF PUBLIC WORKS
DIVISION OF HIGHWAYS
BUTTERFIELD RD
to
MYRTLEWOOD ST
NO. F1863-3
07-LA-10-36.3

SCALE 1" = 50' DATE 7-15-68
RW P.E. Minamide SR. RWF

LEGEND: ACCESS DENIED EXCLUDES STREET AREA
* AREA IN SQUARE FEET UNLESS OTHERWISE NOTED
() PREVIOUS RECORD DATA ▲ INCLUDES EASEMENT AREA

F.M. 11786-3
A3 OF A18

IDAHOME ST

WORKMAN

AVE.₃

INTERSTATE

TRANSPORTATION AGENCY DEPARTMENT OF PUBLIC WORKS

07-LA-10-36.5

AT AZUSA AVENUE

SCALE 1" = 50'
DRAFT rel
RWPE Minamide

FILE NO. F1863-4
DATE 7-15-68
APPROVED RWF

[illegible]

LEGEND:  ACCESS DENIAL LINE TOP OF CUT - - - - - TOE OF FILL
* UNLESS OTHERWISE NOTED ALL AREAS ARE IN SQUARE FEET
IF MORE THAN ONE BEARING AND DISTANCE ARE SHOWN FOR A LINE,
THE ONE IN PARENTHESES IS PREVIOUS RECORD

PARCEL NO.	GRANTOR OR GRANTEE	AREA*			INST.	RECORDING DATA	
		TO BE ACQUIRED	EXCESS	TOTAL		DATE	O.R.
291F)	See 20608-C						
42	See 20611-C						
42-1	Houser - Whitney Co. Inc				Case	8-19-37	15175-248
132-1	O. M. Aschenbrenner				Fee	10-18-41	18800-244
129	See 20611-C						
1006	A. B. Camp, et ux				Fee	2-1-54	43723-198
1007	R. T. Sanabria, et ux				Fee	11-12-53	43137-214
1008	M. V. Panici, et ux				Fee	12-17-54	46415-409
1014	W. D. Thomson, et ux				Fee	1-10-55	46594-392
1019	D. Dodds, et ux				Fee	9-16-54	45600-370
1098	G. W. Aschenbrenner, et ux				Fee	1-27-54	43687-272
7001111.3	Covina Irrigating Co.						
1102	See 20611-C						
A1488	GW Aschenbrenner, et ux				Fee	3-1-57	53785-262

F.M. 11786-3

A 4 OF A 1 8

F.M. 11706-3 (A4 of A18)

20614-C (4)

PARCEL NO.	GRANTOR OR GRANTEE	TO BE ACQUIRED	AREA* EXCESS TOTAL	INST.	RECORDING DATE	DATA O.R.
133	W. Clyde King, et ux.			Fee	6-19-41	18497-204
133.1	Carl W. Luehr, et ux.			Fee	10-8-41	18719-204
1107	" "			Fee	5-4-54	44493-345
1108	W. Clyde King, et ux.			Fee	9-14-54	45573-289
54579	Fred W. Uihlein	13,709	1.2 Ac	Fee		
54581	D. J. Dougall, et ux.	12,799	3.3 Ac			
A1489	V. R. Eichstaedt			Fee	5-20-55	54544-77

FOR CONTINUATION SEE MAP NO. F1864-3


INTERSTATE
STATE OF CALIFORNIA
TRANSPORTATION AGENCY DEPARTMENT OF PUBLIC WORKS
DIVISION OF HIGHWAYS
07-LA-10-36.5
APPRAISAL MAP
AT AZUSA AVE.

SCALE 1" = 50'
DRAFT R.E.L.
RWPE Minamide

FILE NO. F1864-1
DATE 11-15-68
APPROVED R.W.F.

REV. BY	DATE	REV. BY	DATE
C.Y.T.	3-24-69		
R.J.K.	8-24-70		
G.E.K.	3-2-72		

LEGEND: ACCESS DENIAL LINE TOP OF CUT TOE OF FILL
* UNLESS OTHERWISE NOTED ALL AREAS ARE IN SQUARE FEET
IF MORE THAN ONE BEARING AND DISTANCE ARE SHOWN FOR A LINE, THE ONE IN PARENTHESES IS PREVIOUS RECORD

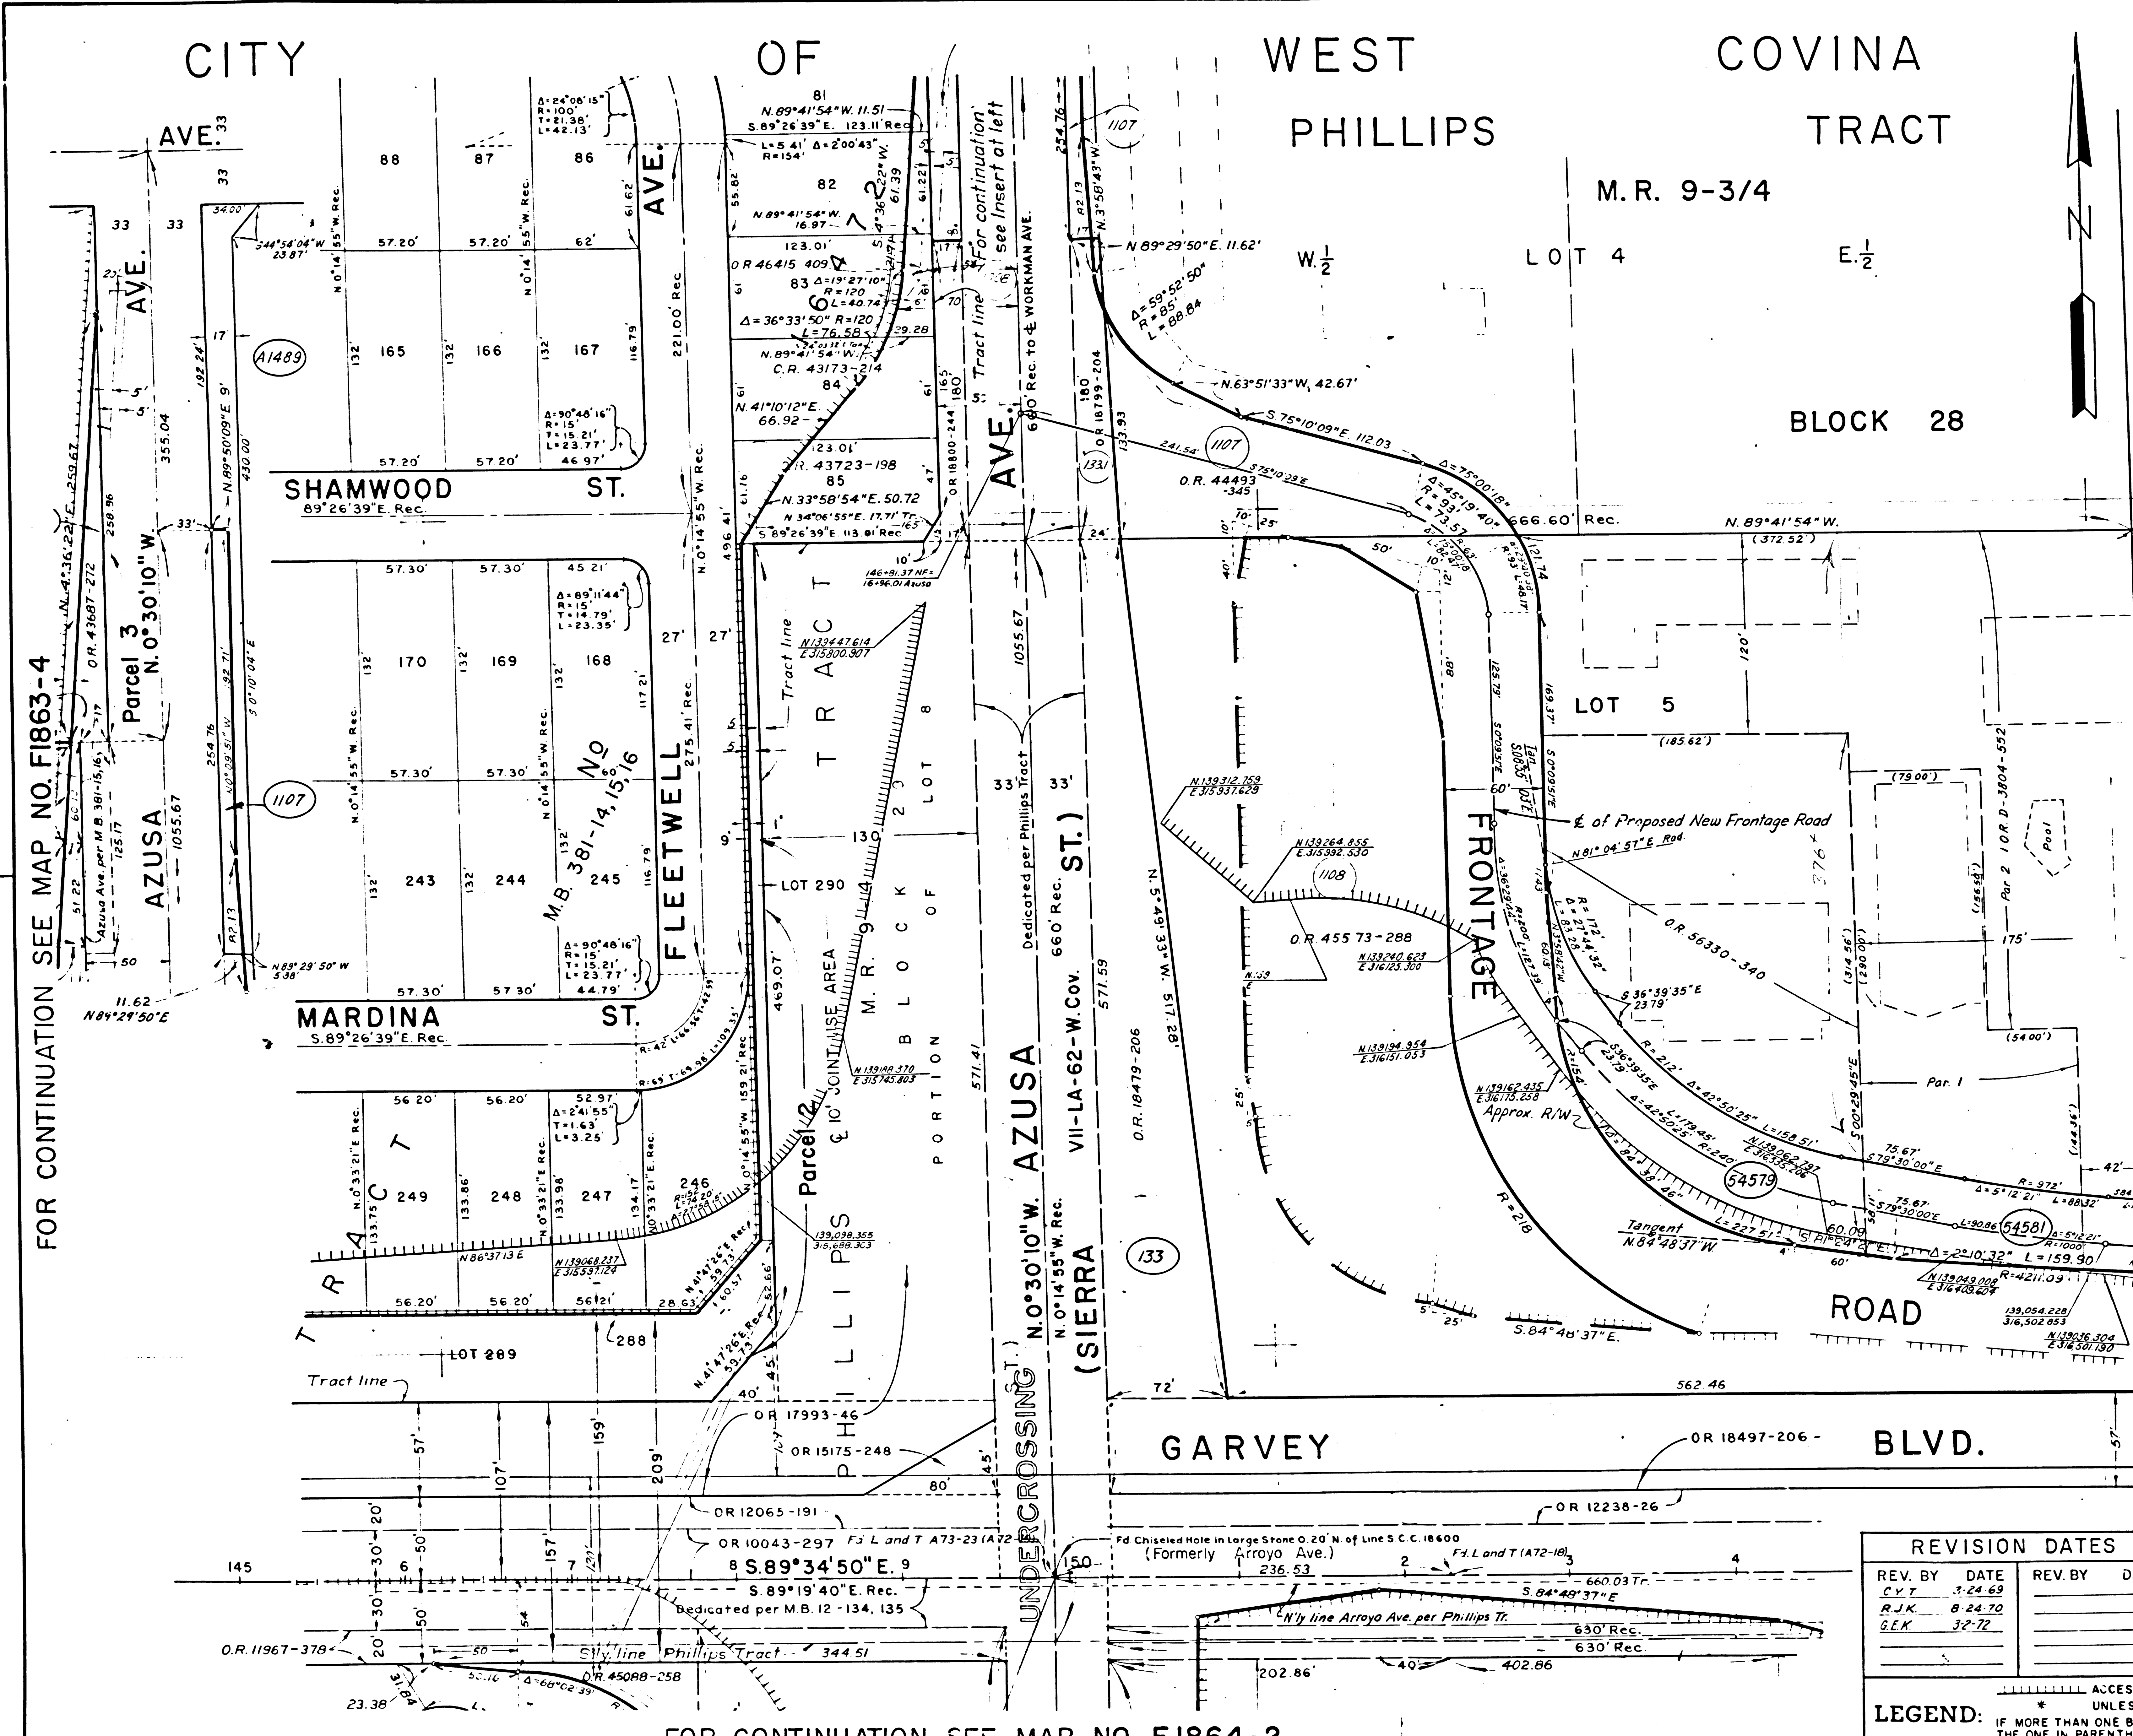

FOR CONTINUATION SEE MAP NO. F1863-4

FOR CONTINUATION SEE MAP NO. F1864-2

F.M. 11786-3
A6 OF A18

FOR CONTINUATION SEE MAP NO. F1864-1

STATE	FEDERAL PROJECT NO.	EFFECTIVE DATE	SHEET NO.	TOTAL SHEETS
CALIF.	I-010-1(89)33	6-11-57	24	

DISTRICT R/W AGENT BUREAU OF PUBLIC ROADS DATE

PARCEL NO.	GRANTOR OR GRANTEE	AREA TO BE ACQUIRED	EXCESS TOTAL	INST.	RECORDING DATA DATE	O.R.
29	S.C.C. 269877			Fee	7-7-30	10043-297
41	Bradner W. Lee Jr. Adm			Fee	5-23-33	12238-26
42	Amy L. Evans, et al.	27,715		Fee	8-23-41	18627-573
D-42	State to R.L. Anderson			DD	2-10-56	50291-362
72	Samuel Wilson			Fee	4-1-33	12122-118
1106	R.L. Anderson, et ux	123,660		Fee	2-16-55	46932-297
56045-1	R.L. Anderson, et ux	17,033	2,704c	Fee		
56045-2	R.L. Anderson, et ux	7	2,704c	Fee		
56046	C.C. Lanter, et ux	7,804	7,804	Fee	8-24-70	04810-541
56047	M.R. Tyser, et ux	14,468	10,256	Fee	5-14-71	105051-339
56048	L. Haddaway, Jr., et ux	3,818	5,887	Fee	8-14-70	04301-843
61062	L.E. Moore, et ux	812	8,004	Fee	9-20-71	25196-283

INTERSTATE

STATE OF CALIFORNIA

TRANSPORTATION AGENCY DEPARTMENT OF PUBLIC WORKS

DIVISION OF HIGHWAYS

07-LA-10-36.5


APPRAISAL MAP

AT AZUSA AVE.

SCALE 1"=50' FILE NO. F1864-2
DRAFT R.E.L. DATE 11-15-68
RWPE Minamide APPROVED R.W.F.

REVISION DATES			
REV. BY	DATE	REV. BY	DATE
R.J.K.	11-1-69		
J.Q.	7-29-70		

LEGEND: ACCESS DENIAL LINE TOP OF CUT UNLESS OTHERWISE NOTED ALL AREAS ARE IN SQUARE FEET IF MORE THAN ONE BEARING AND DISTANCE ARE SHOWN FOR A LINE, THE ONE IN PARENTHESES IS PREVIOUS RECORD TOE OF FILL

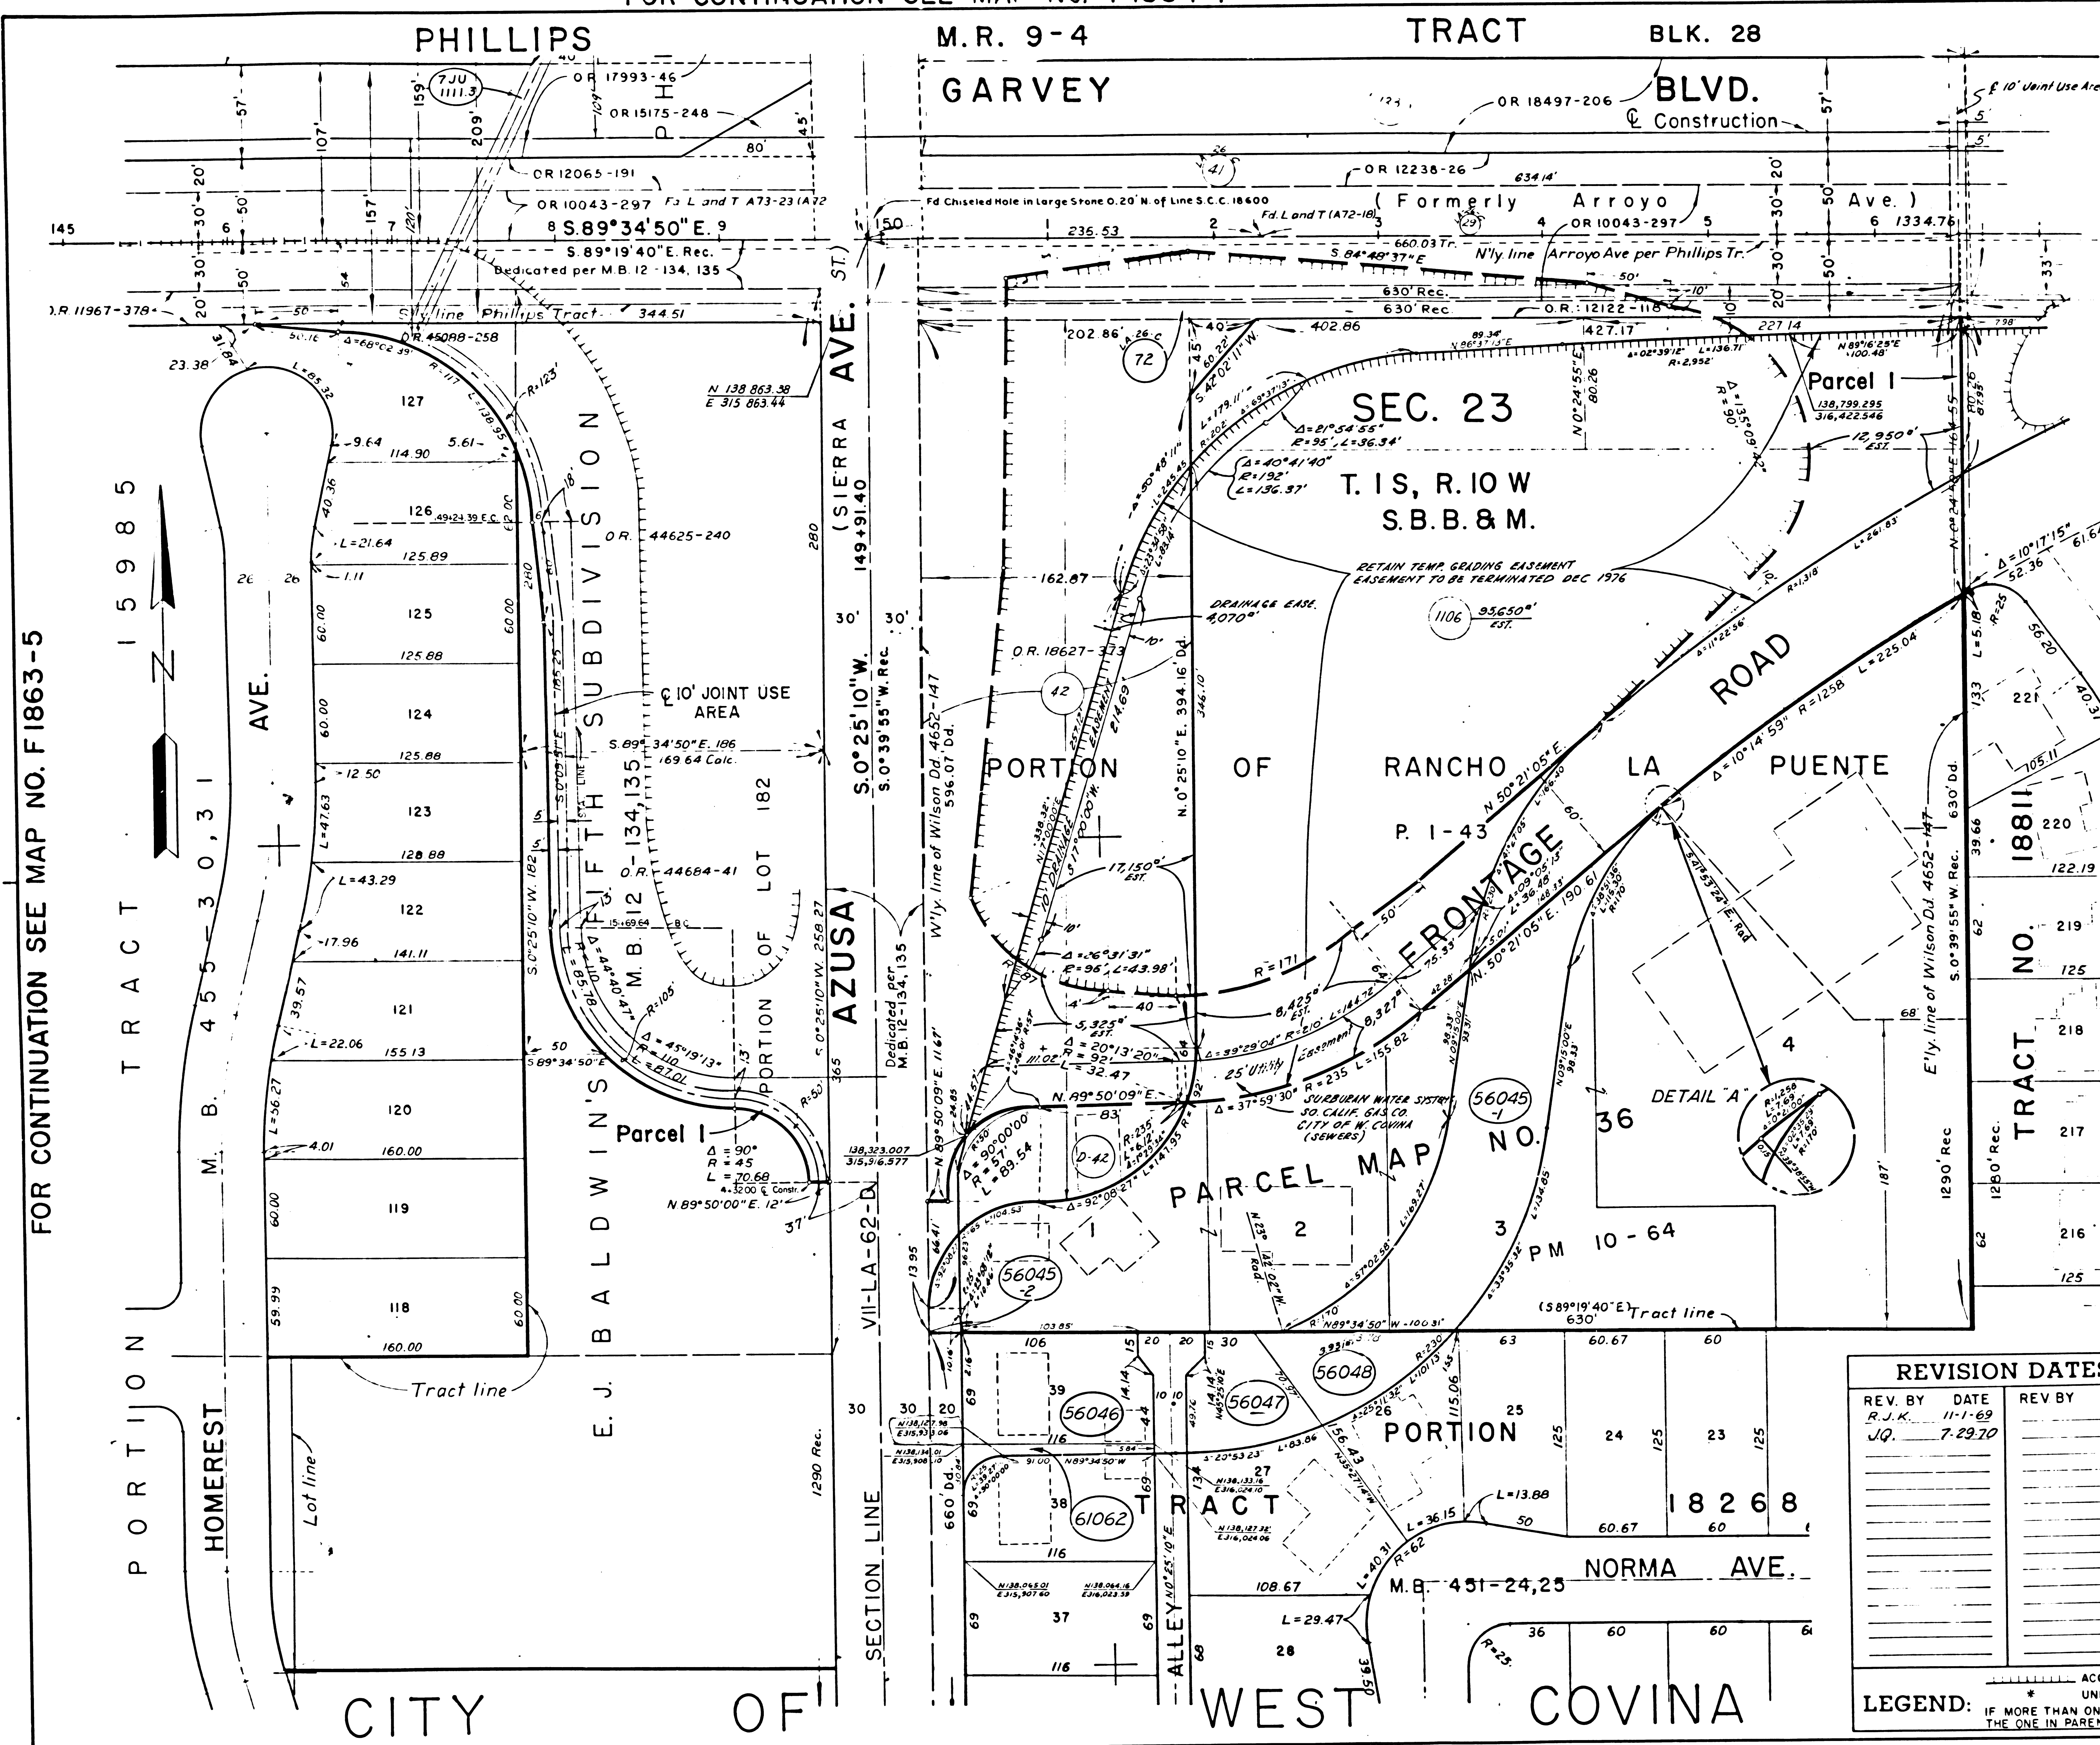


FOR CONTINUATION SEE MAP NO. F1864-3

FOR CONTINUATION SEE MAP NO. F1863-5

F.M. 11786-3
A7 OF A18


F.M. 11786-3 (A7 OF A18) 21099-C (2)

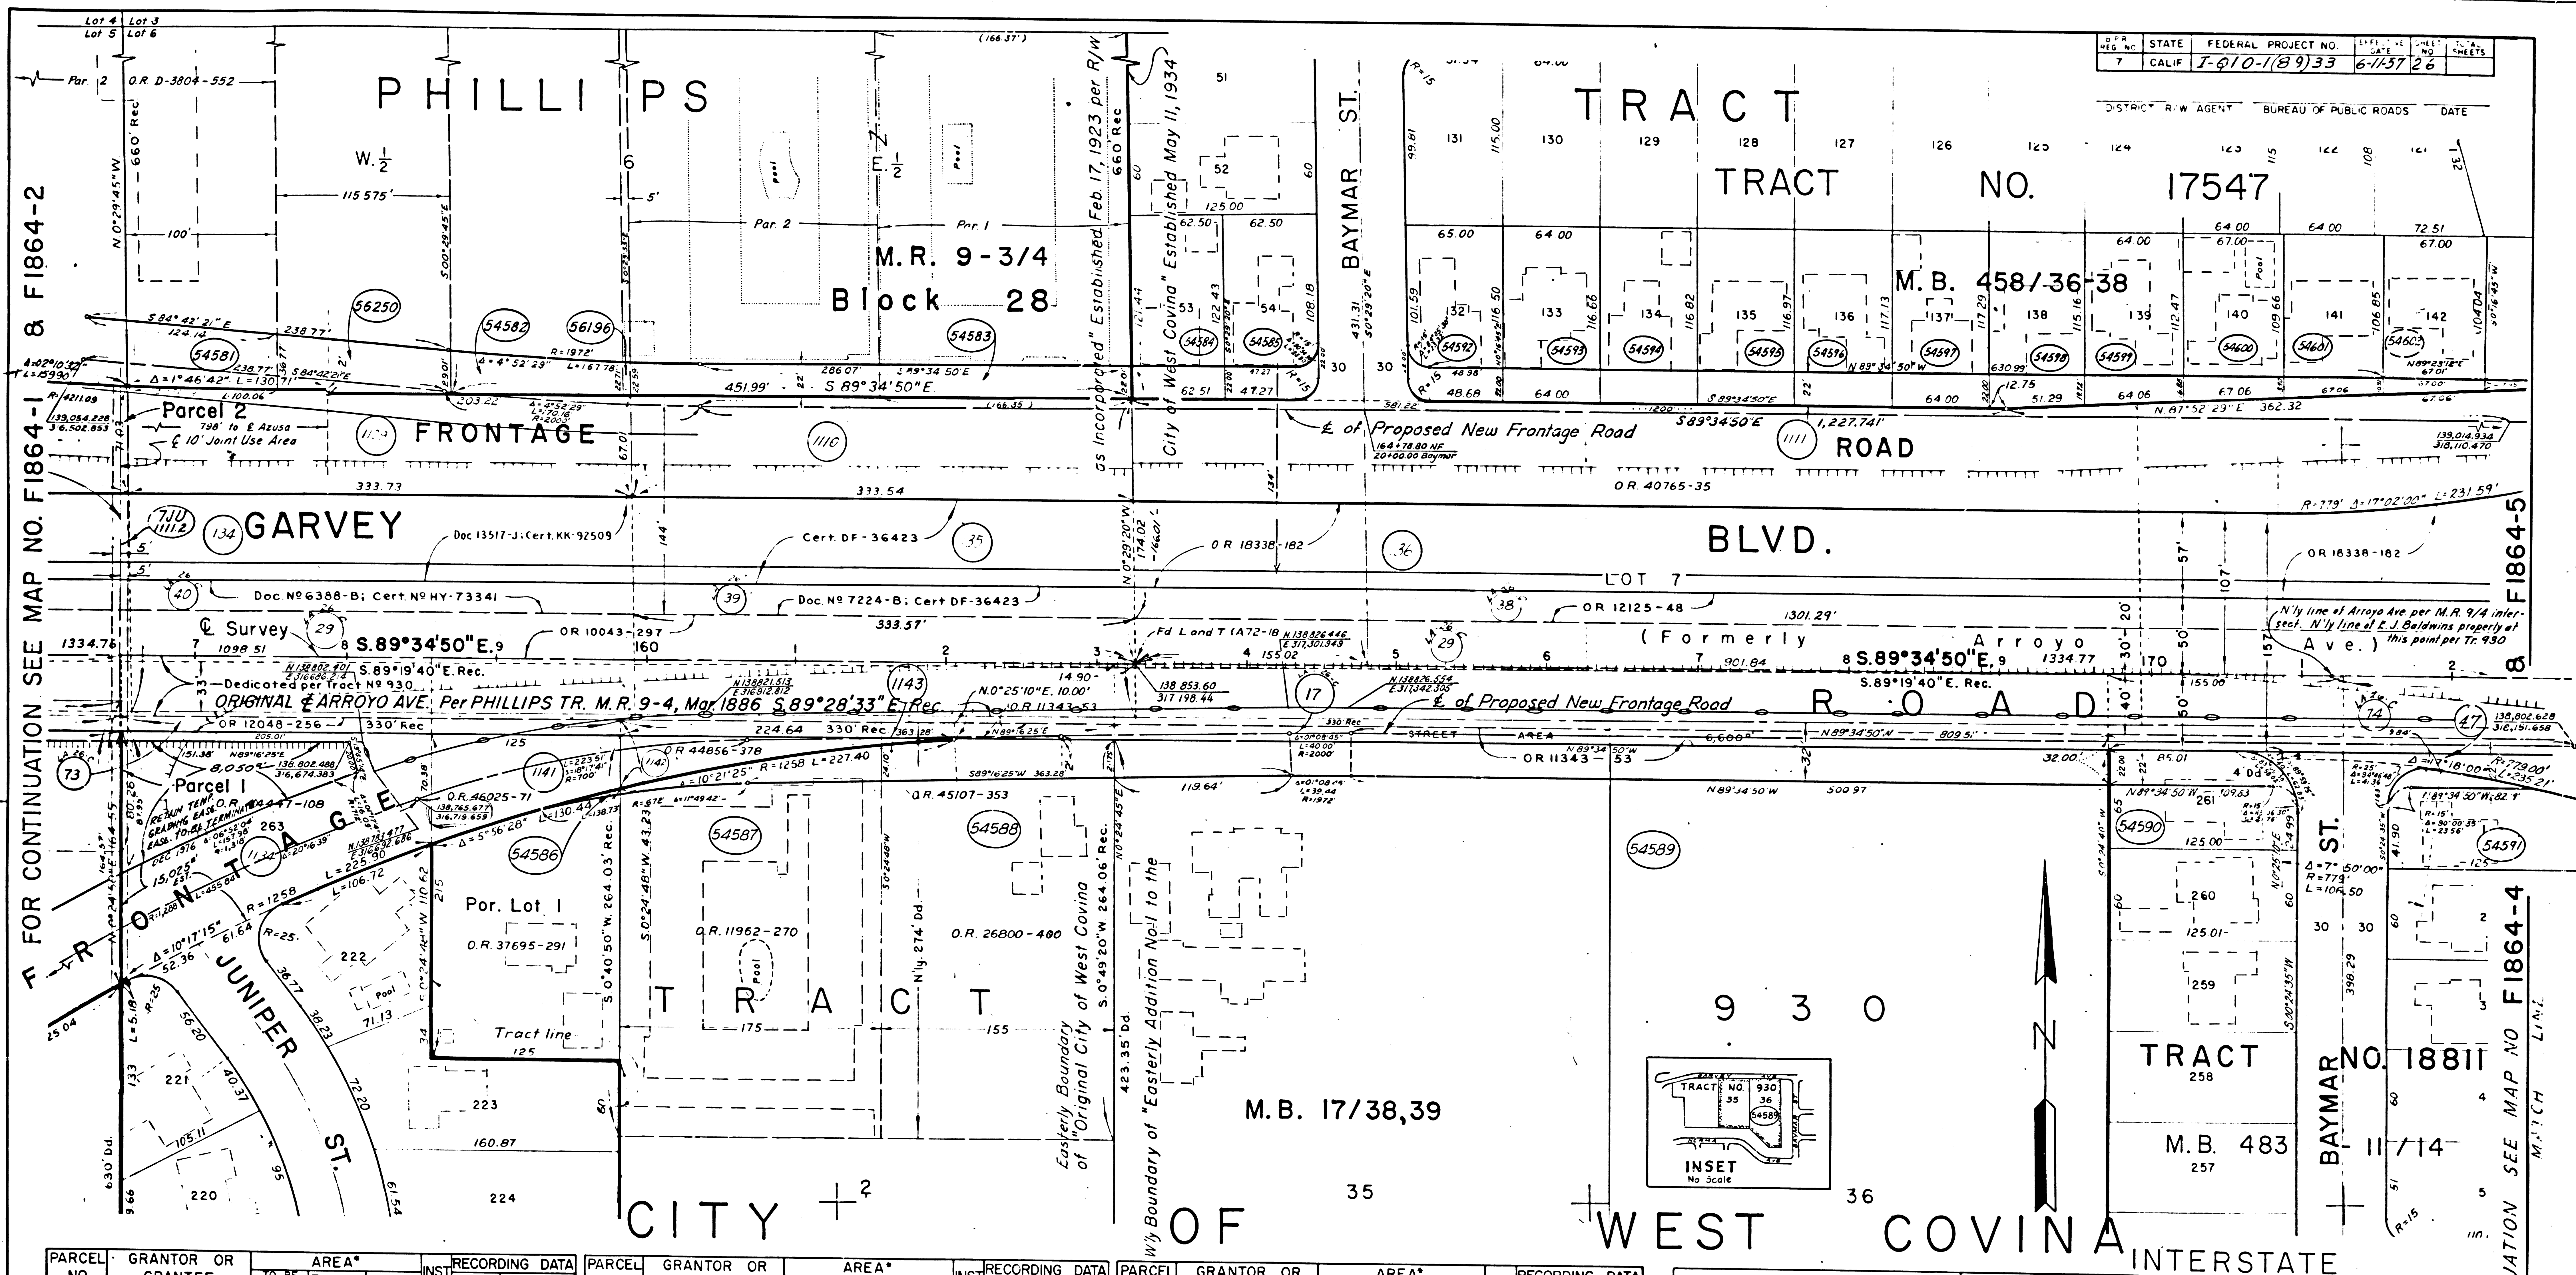

STATE	FEDERAL PROJECT NO.	DATE
CALIF	I-610-1(89)33	6/1/57

PARCEL NO.	GRANTOR OR GRANTEE	TO BE ACQUIRED	AREA*	EXCESS	TOTAL	INST.	RECORDING DATA
47	See Appraisal Map	21102					
17	R. D. Mullender						12-9-31 11343-53
29	See File No 21099-C						
38	E. W. Evans, et ux						3-20-33 12125-48
39	S. Campbell, et ux						5-4-33 12070-393
40	J. S. Hepper, et ux						5-2-33 12033-372
73	Thomas H. Parker						3-23-33 12048-256
74	Geo. Olney, et ux						4-26-33 12147-141
134	Marlin Holman, et ux						7-23-41 Dec 13517-J
135	S. Campbell, et ux						7-9-41 Dec 12782-J
136	Elma W. Evans						4-12-41 18338-182
1109	E. K. Roggenkamp, et ux						3-1-55 Dec 29177-X
1110	J. C. Hank, et vir						1-25-55 Dec 1135-X
1111	West Covina Realty Co.						1-19-55 40765-35
1134	Beverly Dev'lp Co., a d'ship						4-28-54 44447-108
1141	Carl Parker						11-4-54 46025-71

REVISION DATES				STATE OF CALIFORNIA	
REV. BY	DATE	REV BY	DATE	TRANSPORTATION AGENCY	DEPARTMENT OF PUBLIC WORKS
REL	3-3-69				
CYT	3-24-69				
RJK	5-12-69				
RJK	11-20-69				
RJK	8-24-70				

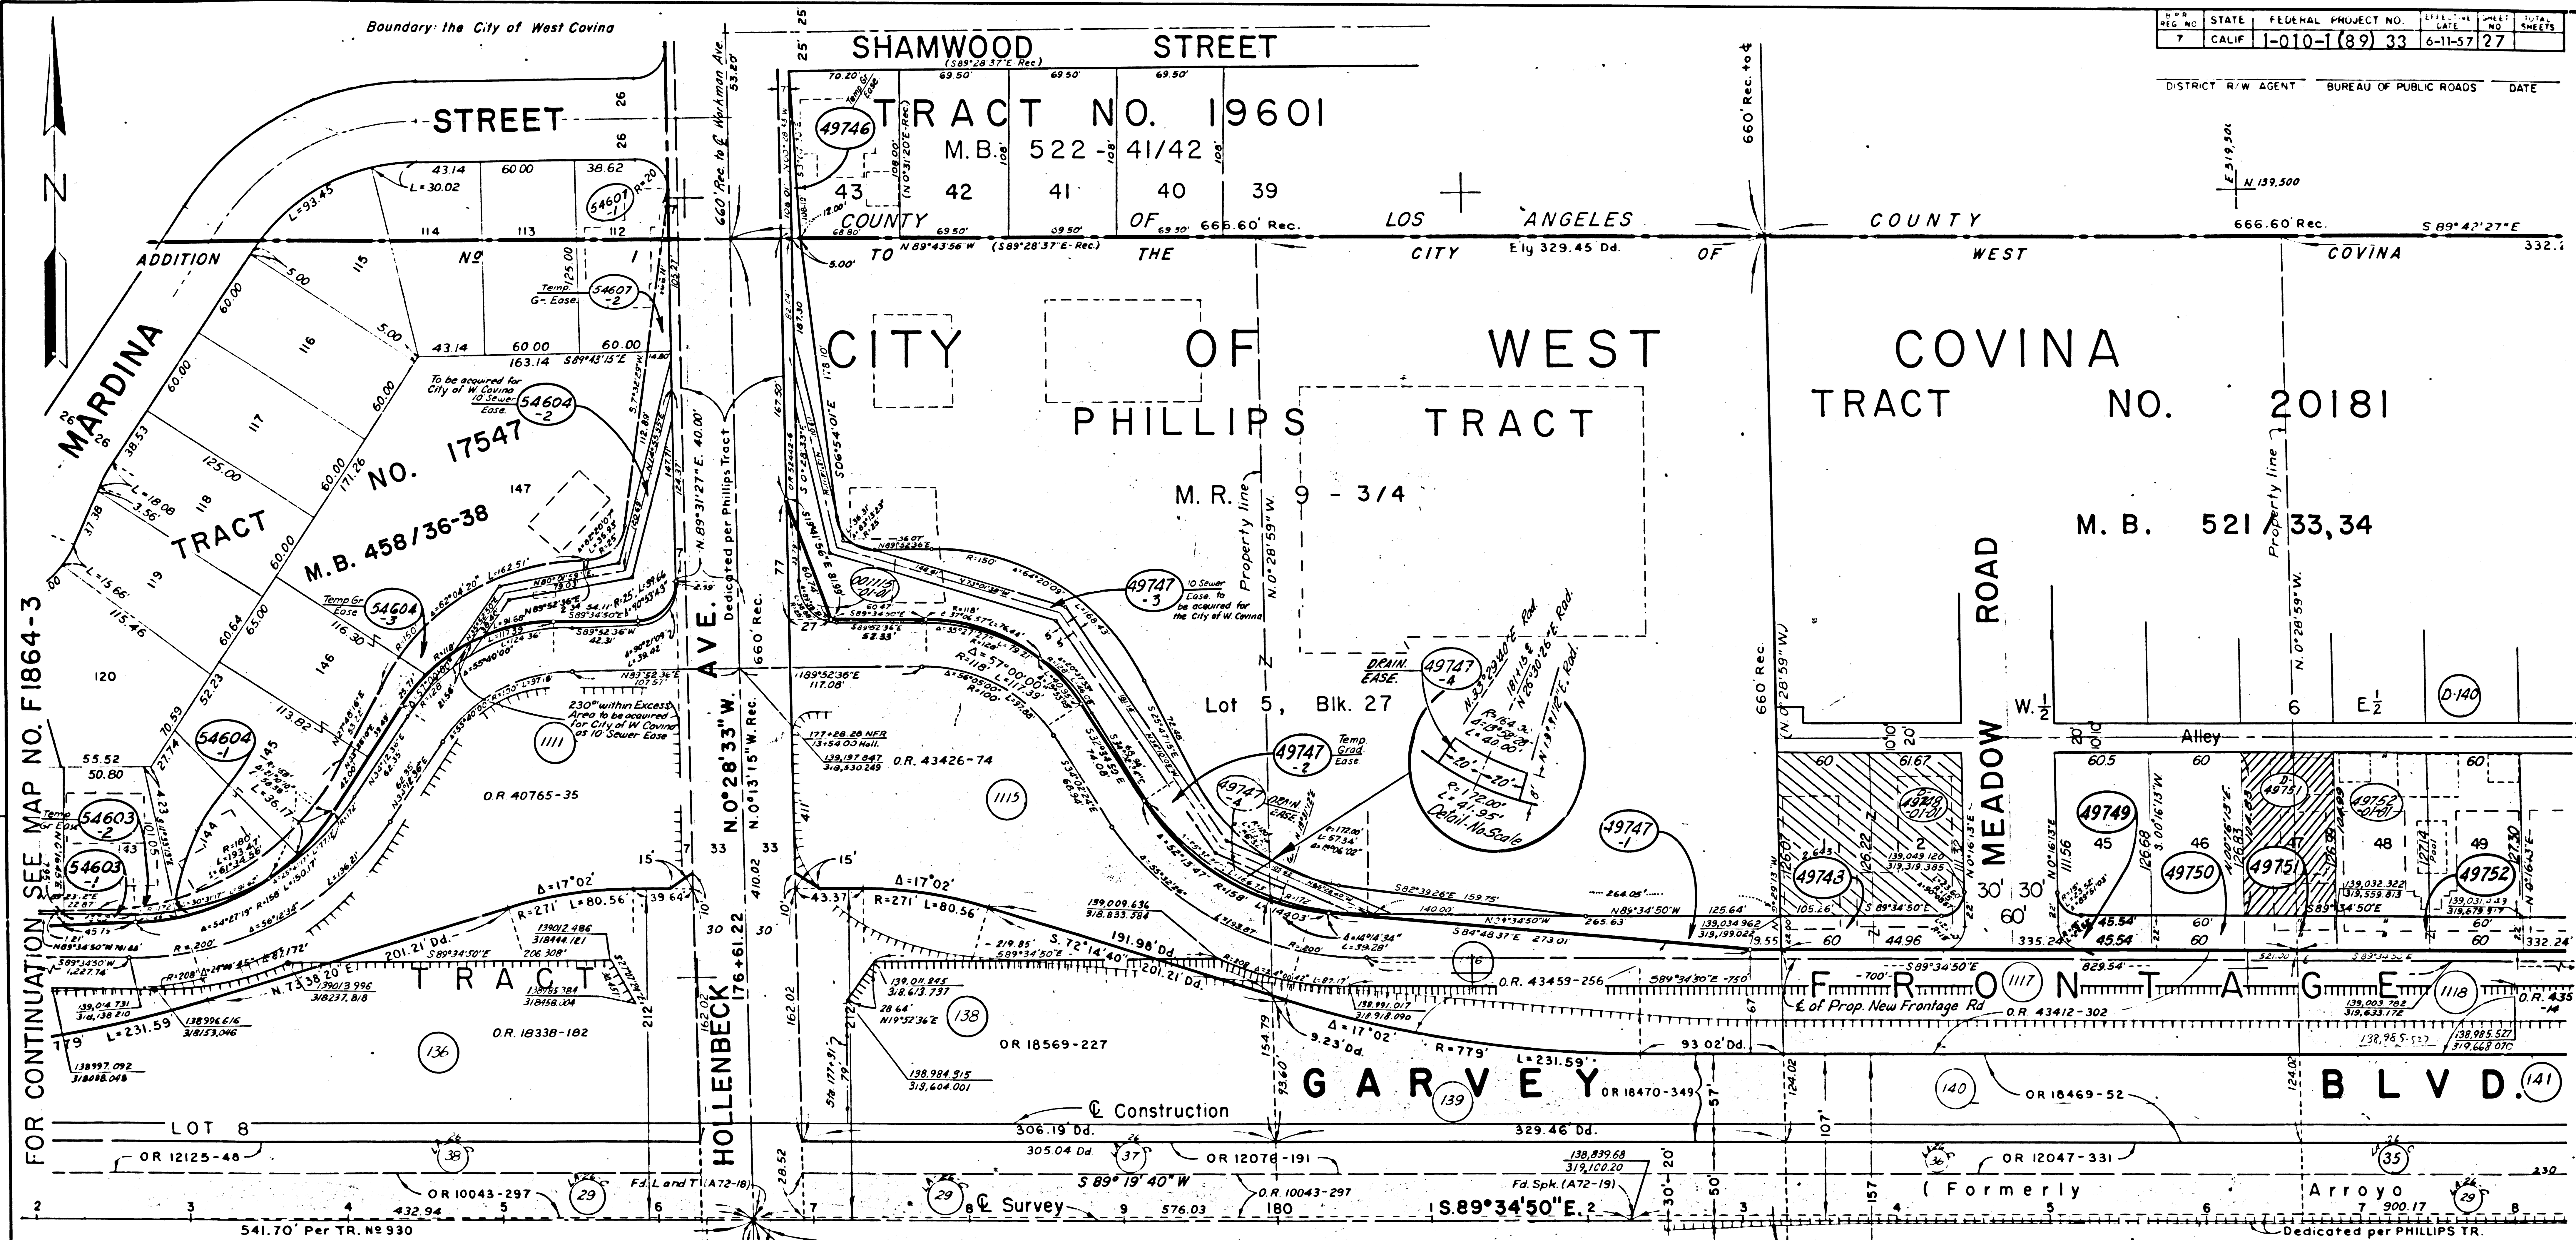

FOR CONTINUATION SEE MAP NO. F1864-5

PARCEL NO.	GRANTOR OR GRANTEE	AREA*	INST.	RECORDING DATA
		TO BE ACQUIRED EXCESS TOTAL		DATE O.R.
29	See File No 21099-C			
36	Romayne Thompson, et al		Ease	4-5-33 12047-331
37	Ben F. Hepler, et al		Ease	3-20-33 12076-191
38	See File No 21100-C			
136	See File No 21100-C			
138	Dean A. Fesler, et ux		Fee	7-14-41 18549-227
139	Ben F. Hepler, et ux		Fee	6-19-41 18470-349
140	Romayne Thompson		Fee	5-21-41 18469-52
141	See File No 21103-C			
1111	See File No 21100-C	1,842		
1115	Dean A. Fesler, et ux	597	Fee	12-18-53 43426-74
1116	B. F. Hepler, et ux		Fee	2-23-54 43459-256
1117	R. Thompson		Fee	12-17-53 43412-302
1118	D. A. Fesler, et ux		Fee	1-5-54 43524-14

PARCEL NO.	GRANTOR OR GRANTEE	AREA*	INST.	RECORDING DATA
		TO BE ACQUIRED EXCESS TOTAL		DATE O.R.
35	See File No 21103-C			
141	See File No 21103-C			
49746	A. Hodcpp, et ux	270	7,506	Ease
49747-1	M. Fesler, et al	4,147	5409	Ac Fee
49747-2	M. Fesler, et al	20,365	5409	Ac Fee
49747-3	M. Fesler, et al	3,543	5409	Ac Fee
49748	Patricia Maxson	15,202	15,202	Fee 6-2-71 05075-879
49749	Abe Sheridan, et ux	1,331	7,612	Fee 5-26-72 05473-702
49750	D. Trainer, et al	1,320	7,605	Fee 5-19-72 05465-837
49751	James Pugh, et al	7,615	6,295	Fee 10-14-70 04859-309
49752	Robert R. Laird	15,257	12,617	Fee 2-23-71 04976-507
497474	M. Fesler, et al	328	5409	Ac Fee

PARCEL NO.	GRANTOR OR GRANTEE	AREA*	INST.	RECORDING DATA
		TO BE ACQUIRED EXCESS TOTAL		DATE O.R.
54603-1	G. Falk, et ux	455	6,291	Fee 2-2-71 04959-628
54603-2	G. Falk, et ux	208	6,291	Fee 2-2-71 04959-628
54604-1	P. Baker & F. Marlow	172	59,924	Fee 5-11-72 05456-893
54604-2	P. Baker & F. Marlow	2,083	59,924	Fee 5-11-72 05456-893
54604-3	P. Baker & F. Marlow	12,028	59,924	Fee 5-11-72 05456-893
54607-1	E. Helberg, et ux			
54607-2	E. Helberg, et ux	779	7,315	Temp 6-2-71
D-49751	E. J. Dixon			D.D. 12-20-72 05705-55
D-49748	Reinsma			DD 11-1-72 05653-389

FOR CONTINUATION SEE MAP NO. F1864-6

INTERSTATE

STATE OF CALIFORNIA

TRANSPORTATION AGENCY DEPARTMENT OF PUBLIC WORKS

DIVISION OF HIGHWAYS

07-LA-10-37.1

APPRAISAL MAP

AT HOLLENBECK AVE.

SCALE 1"=50'

DRAFT R.L.

RWPE Minamide

FILE NO. F1864-4

DATE 11-16-68

APPROVED R.W.F.

LEGEND: ACCESS DENIAL LINE TOP OF CUT TOE OF FILL

* UNLESS OTHERWISE NOTED ALL AREAS ARE IN SQUARE FEET

IF MORE THAN ONE BEARING AND DISTANCE ARE SHOWN FOR A LINE, THE ONE IN PARENTHESES IS PREVIOUS RECORD

F.M. 11786-3

A9 OF A18

PHILLIPS

M.R. 9/4

TRACT


FOR CONTINUATION SEE MAP NO. F1864-4

GARVEY

BLVD.

STATE	FEDERAL PROJECT NO.	EFFECTIVE DATE	SHEET NO.	TOTAL SHEETS
CALIF.	7	11-15-68	272	

DISTRICT R/W AGENT BUREAU OF PUBLIC ROADS DATE

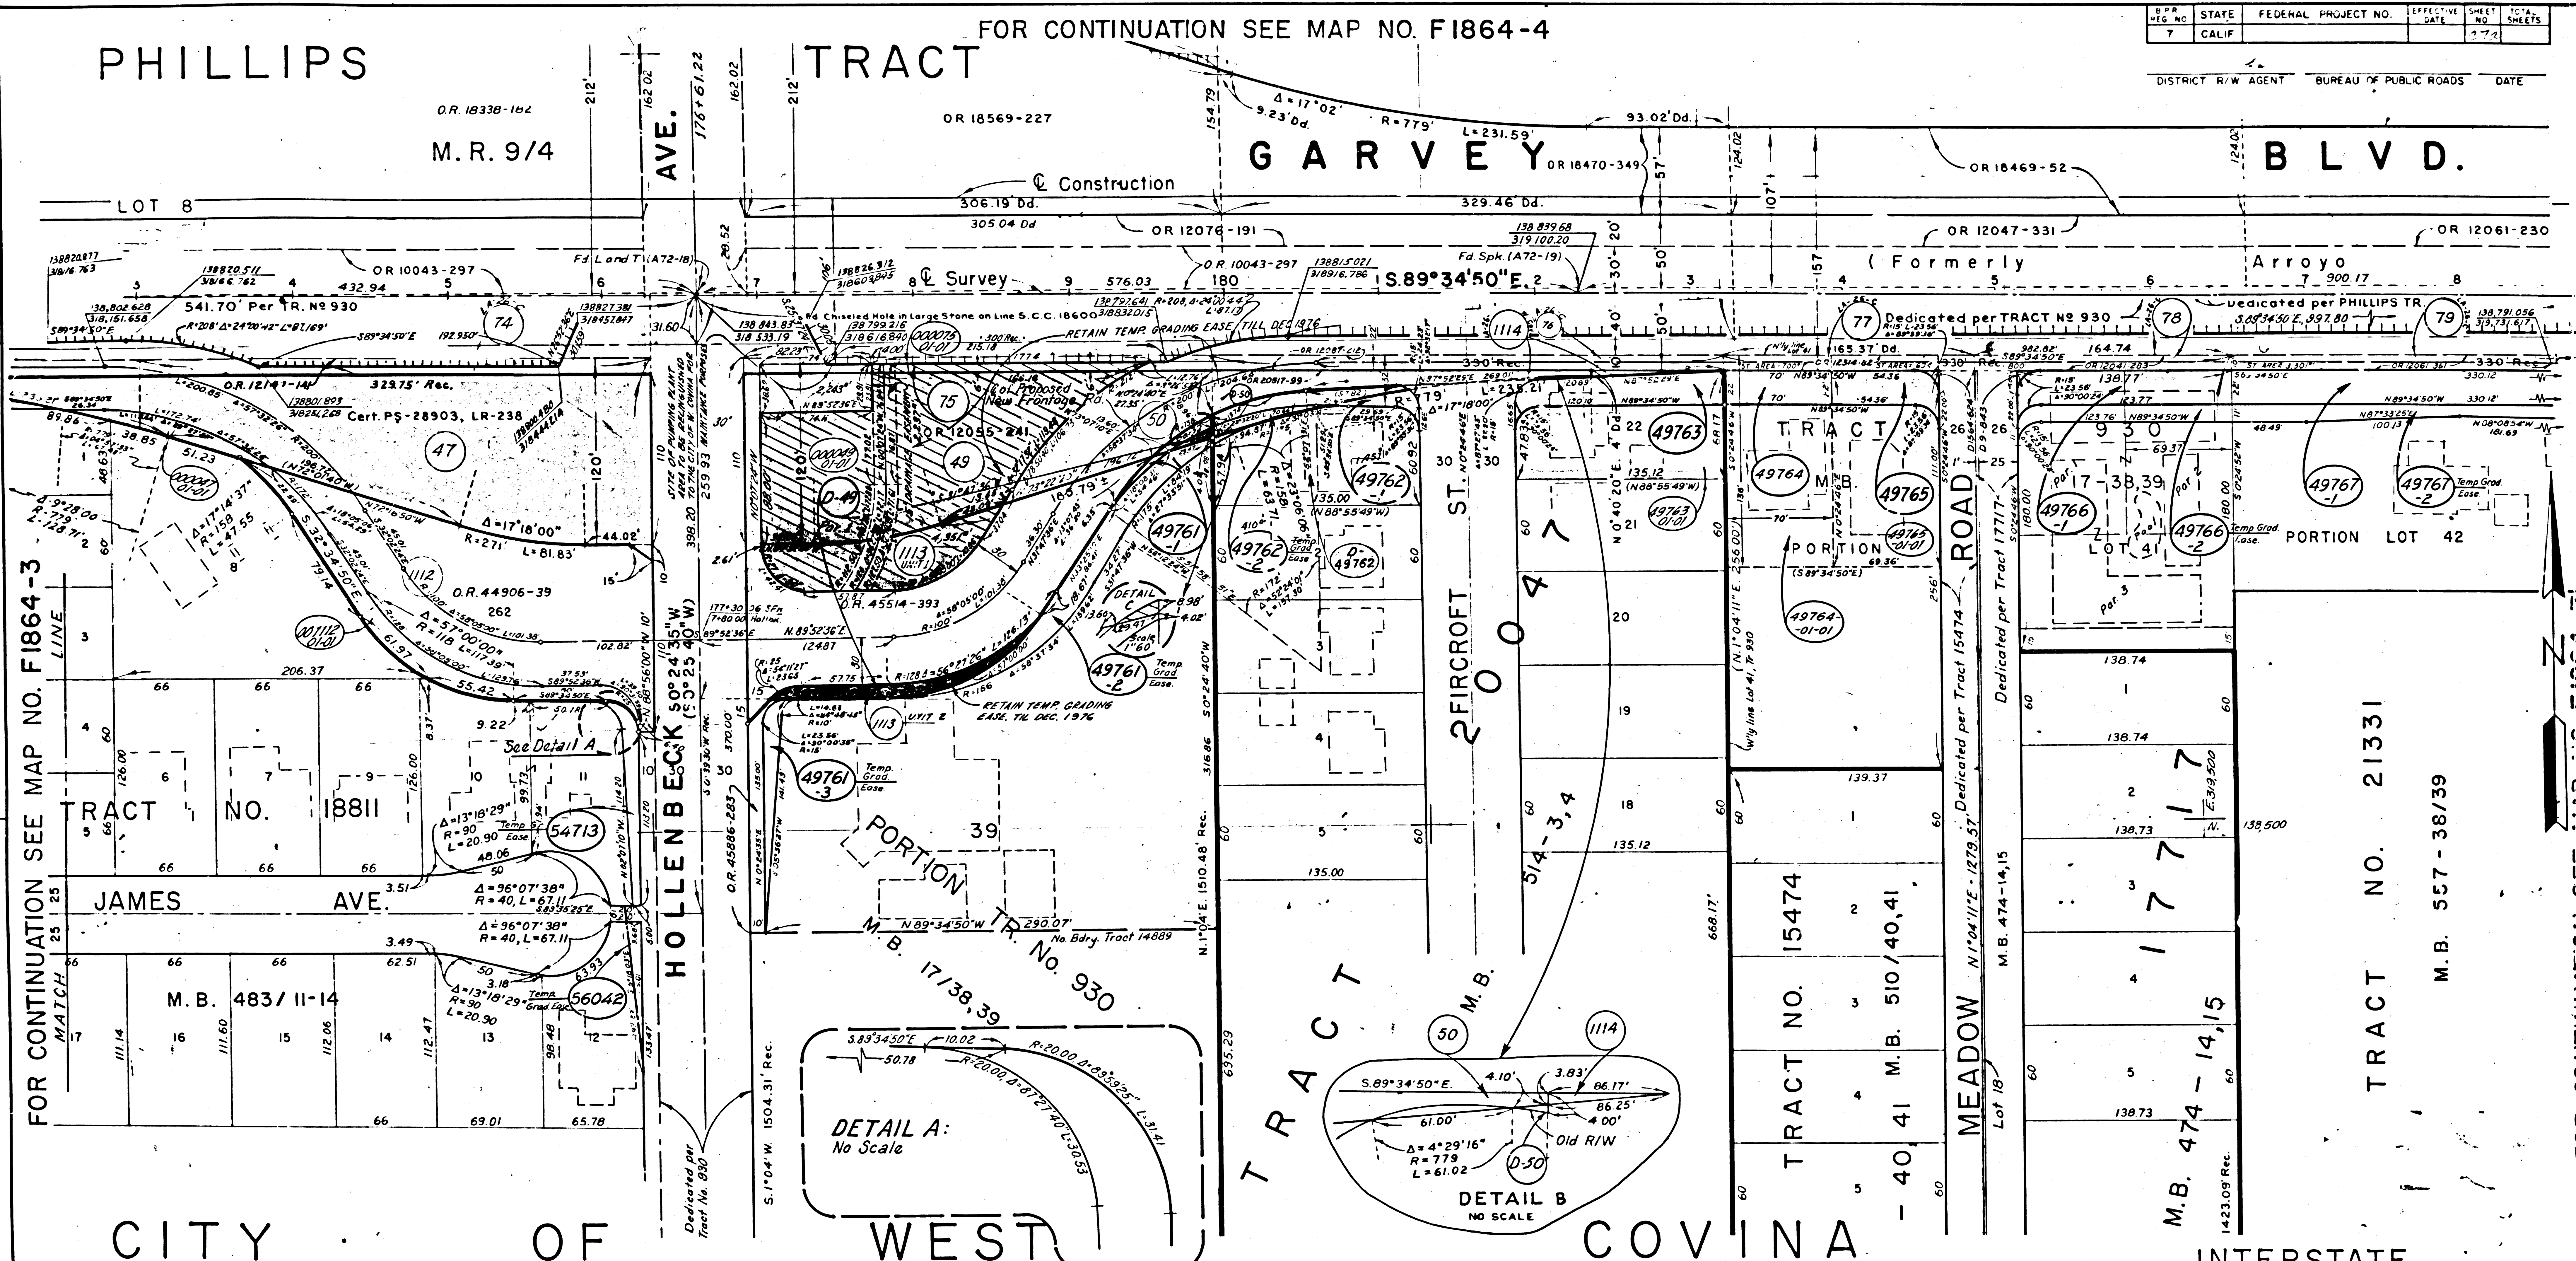

CITY

OF

WEST

COVINA

INTERSTATE

PARCEL NO.	GRANTOR OR GRANTEE	TO BE ACQUIRED	AREA*	EXCESS	TOTAL	INST.	RECORDING DATE	O.R.
47	Geo. Olney, et ux		1,162			Fee	2-2-44	Dec. 1541/M
49	Blanche A. Douglas		17,256	22,637		Fee	12-1-44	20576-297
50	Lillian M. Douglas					Fee	12-10-43	20517-99
D-50	State to Joe Pitt					D.D.	7-20-54	45107-387
74	See File No. 21100-C							
75	Fred L. Douglas, et ux		10,30	22,637		Ease	9-20-33	12055-241
76	Rollin M. Douglas, et ux					Ease	3-30-33	12087-212
77	G. H. Culbertson, et vir					Ease	7-24-33	12314-82
78	Maisie Coolman, et vir					Ease	3-28-33	12041-283
79	B. F. Hepler, et ux					Ease	4-17-33	12061-351
112	Beverly Development		4,164			Fee	6-24-54	44906-39

PARCEL NO.	GRANTOR OR GRANTEE	TO BE ACQUIRED	AREA*	EXCESS	TOTAL	INST.	RECORDING DATE	O.R.
1113	Virginia Smith		4,351	22,637		Fee	9-7-54	45514-313
1114	Joe Pitt		16,05			Fee	8-20-54	45377-384
49761-1	Barclay Distrib. Co.		122	59,117		Fee	6-18-73	D5911-145
49761-2	Barclay Distrib. Co.		2,847	59,117		Ease		
49761-3	Barclay Distrib. Co.		992	59,117		Ease		
49762	R. Battersby, et ux		9,629	8,172	9,629	Fee	7-20-70	D4776-549
49763	M. Nelson, et ux		3,762	6,190	8,762	Fee	6-24-70	D4749-728
49764	L. Rickard, et ux		8,820	7,280	8,820	Fee	6-29-72	D55132-312
49765	L. Bradbury, et ux		8,690	7,165	8,690	Fee	2-1-71	D5338-630
49766-1	Timoronic Inc.		5,053	22,844		Fee	6-18-71	D5093-596
49766-2	"		1,526	22,844		Ease		
54713	Allied Corrug. Box Co.		1049	15,861		Land	9-8-72	D-5596-601
56042	Patricia Leonard		463	7,495		Ease		

PARCEL NO.	GRANTOR OR GRANTEE	TO BE ACQUIRED	AREA*	EXCESS	TOTAL	INST.	RECORDING DATE	O.R.
49767-1	B. Hepler, et ux		7,261	46,873		Fee	2-8-72	D5345-791
49767-2	B. Hepler, et ux		2,885	46,873		Ease		
D-49	State to Barclay Dist. Co.					D.D.	2-9-73	D5758-121

REVISION DATES	
REV. BY	DATE
R.J.K.	6/25/69
R.J.K.	11-16-69
R.J.K.	4-16-70
R.J.K.	9-16-70
D.C.	10-4-71
G.E.K.	4-10-72
G.E.K.	5-2-72
G.V.W.	6-21-72

STATE OF CALIFORNIA
TRANSPORTATION AGENCY DEPARTMENT OF PUBLIC WORKS
DIVISION OF HIGHWAYS
07-LA-10-371
APPRAISAL MAP
AT HOLLENBECK AVE.
SCALE 1"=50'
DRAFT R.E.L.
RWPE M. J. M. Mide
FILE NO. F1864-5
DATE 11-15-68
APPROVED R.W.F.


LEGEND: ACCESS DENIAL LINE TOP OF CUT TOE OF FILL
* UNLESS OTHERWISE NOTED ALL AREAS ARE IN SQUARE FEET
IF MORE THAN ONE BEARING AND DISTANCE ARE SHOWN FOR A LINE, THE ONE IN PARENTHESES IS PREVIOUS RECORD * EXCLUDING STREET AREA

F.M. 111786-3
A10 OF A18

FM 11786-3 (A10 OF A18) 21102-C (5)

CITY OF WEST COVINA

DISTRICT R/W AGENT BUREAU OF PUBLIC ROADS DATE

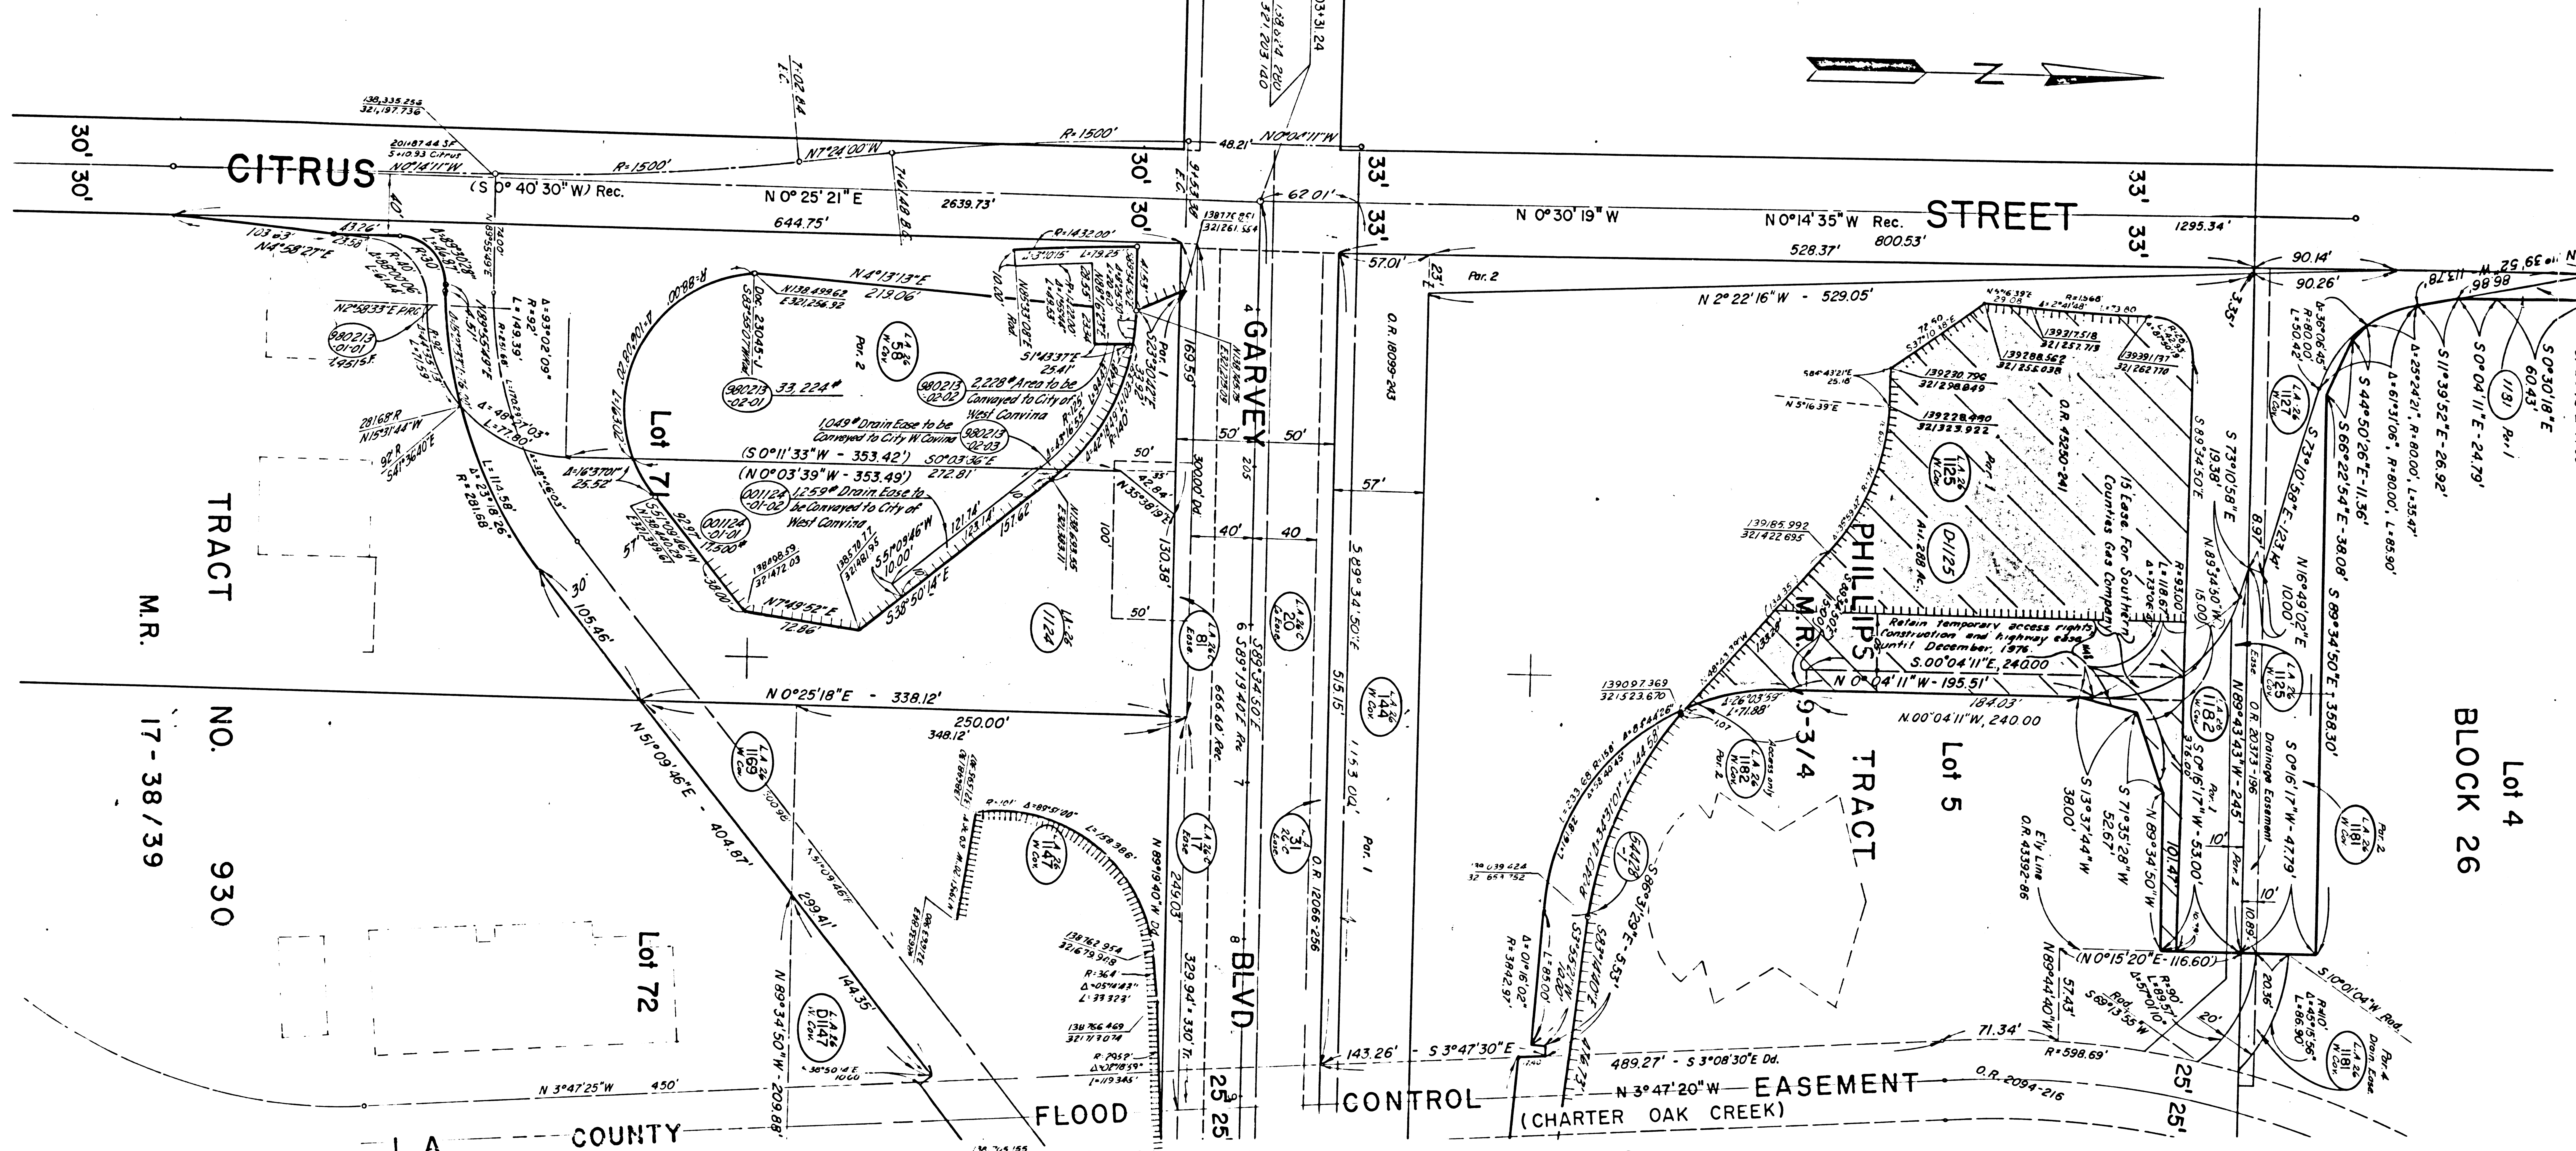

PARCEL NO.	GRANTOR OR GRANTEE	AREA*			INST	RECORDING DATA	
		TO BE ACQUIRED	EXCESS	TOTAL		DATE	O. R.
17							
20							
31	Elizabeth Martin, et al				Ease	2-18-33	12006-256
58	J.P Overholzer, et al		1,451		Fee	12-30-41	Dac 23045-
81	J.P Overholzer, et al				Ease	2-21-33	Dac 2501-B
144	J.A Lodge, et al				Fee	1-11-41	18099-243
1124	F.M Overholzer, et al				Fee	4-20-55	47542-365
1125	J Mesthi-Gleboff		53,430		Fee	8-5-54	45250-241
1127	C.I Batchelder, et al.				Fee	3-2-56	50480-144
1147							
D-1147	State to C.R Wilson, et al.				D.D	10-30-60	D.892-373
1169	Valley Vagueras,ncorp				Fee	7-23-54	45144-200
1181	Granada Deve'op Co				Fee	4-11-56	50660-330
1182	Jessica G Barham		2,679		Fee	3-15-56	50604-30
5442(B)	See Appraisal	Mop No.	21194-C				

[illegible][illegible][illegible]

STATE OF CALIFORNIA
TRANSPORTATION AGENCY DEPARTMENT OF PUBLIC WORKS
DIVISION OF HIGHWAYS
07-LA-10-375
APPRAISAL MAP
AT CITRUS STREET

LEGEND: ||||| ACCESS DENIAL LINE TOP OF CUT ----- TOE OF FILL
* UNLESS OTHERWISE NOTED ALL AREAS ARE IN SQUARE FEET
IF MORE THAN ONE BEARING AND DISTANCE ARE SHOWN FOR A LINE,
THE ONE IN PARENTHESES IS PREVIOUS RECORD

F.M. 11786-3


A 1 3 OF A 1 8

FM 11786-3 (A13 OF A18)

21193-C (1)

FOR CONTINUATION SEE MAP NO. F1865-1

FOR CONTINUATION SEE MAP NO. F1865-3

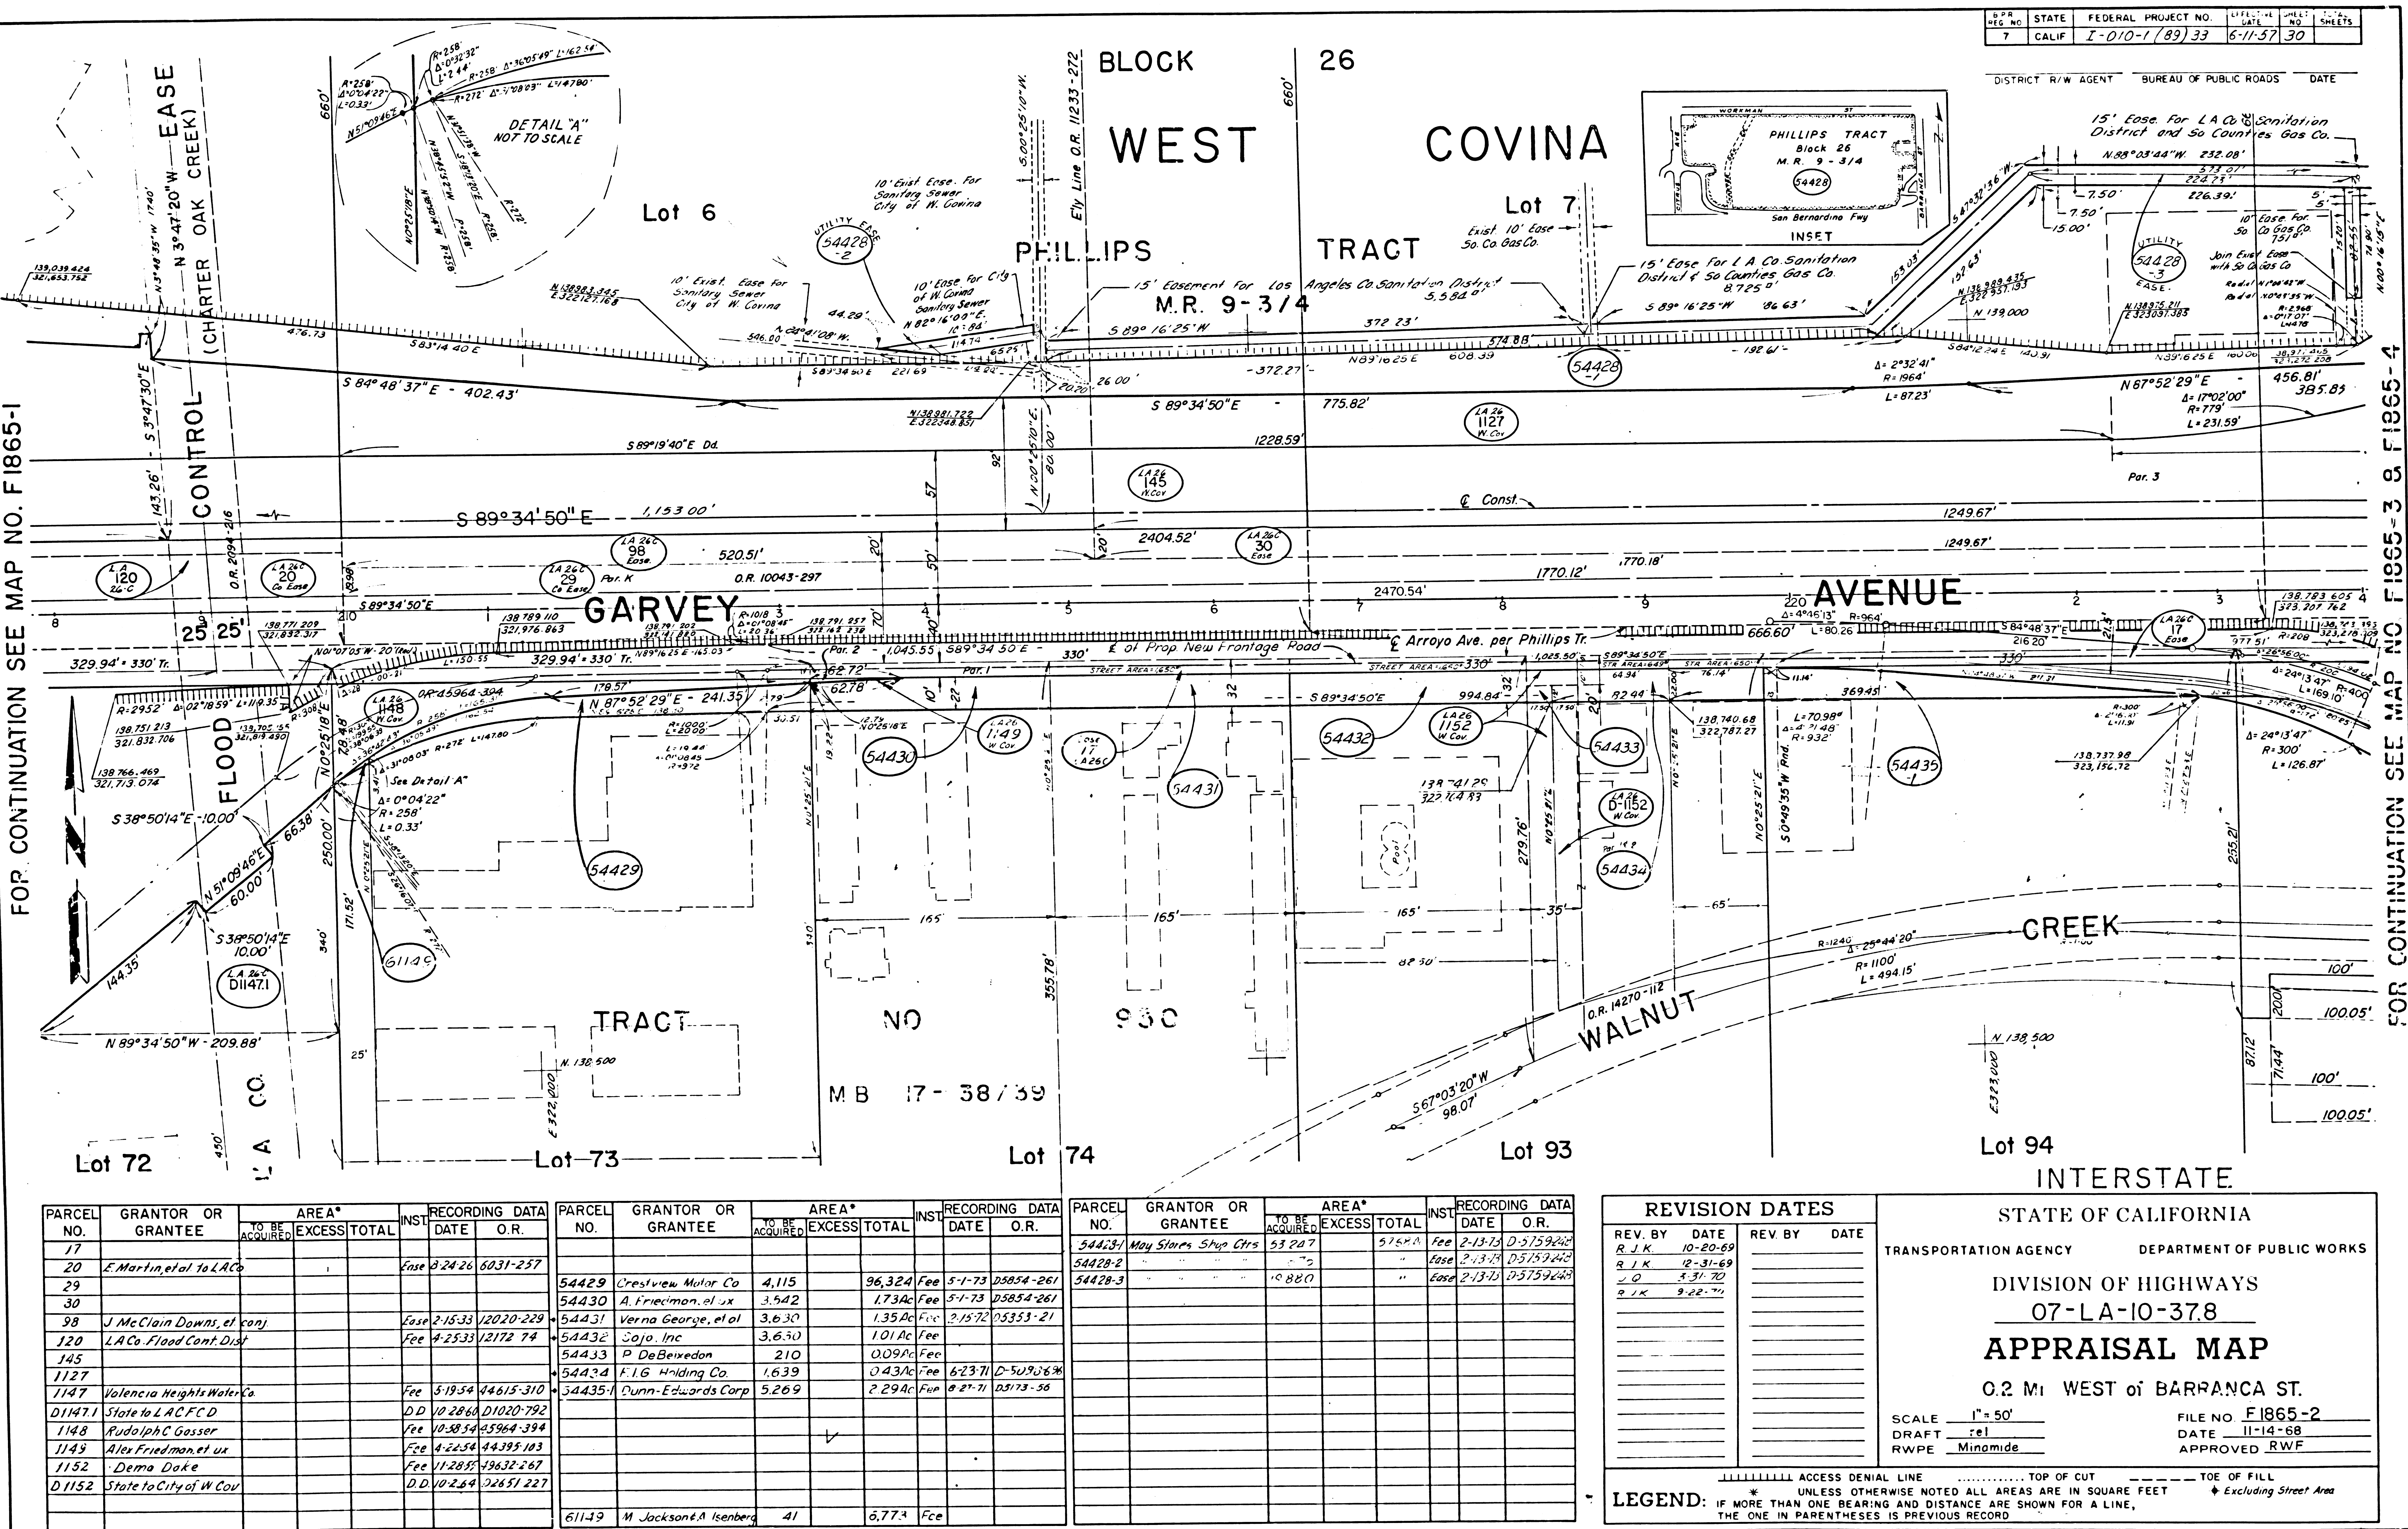

BPR	STATE	FEDERAL PROJECT NO.	EFFECTIVE DATE	SHEET NO.	TOTAL SHEETS
7	CALIF	E-010-1 (89) 33	6-11-57	30	

DISTRICT R/W AGENT BUREAU OF PUBLIC ROADS DATE

REVISION DATES			
REV. BY	DATE	REV. BY	DATE
R.J.K.	10-20-69		
R.J.K.	12-31-69		
J.O.	3-31-70		
R.J.K.	9-22-70		

STATE OF CALIFORNIA	
TRANSPORTATION AGENCY	DEPARTMENT OF PUBLIC WORKS
DIVISION OF HIGHWAYS	
07-LA-10-37.8	
APPRAISAL MAP	
0.2 MI. WEST of BARRANCA ST.	
SCALE 1"=50'	FILE NO. F1865-2
DRAFT cel	DATE 11-14-68
RWPE Minomide	APPROVED RWF

LEGEND: ACCESS DENIAL LINE TOP OF CUT TOE OF FILL
* UNLESS OTHERWISE NOTED ALL AREAS ARE IN SQUARE FEET
IF MORE THAN ONE BEARING AND DISTANCE ARE SHOWN FOR A LINE, THE ONE IN PARENTHESES IS PREVIOUS RECORD

PARCEL NO.	GRANTOR OR GRANTEE	TO BE ACQUIRED	AREA* EXCESS TOTAL	INST. DATE	O.R.
17					
20	E. Martin, et al to LAC			Fee 6-24-26	6031-257
29					
30					
98	J. McClain Downs, et conj			Fee 2-15-33	12020-229
120	LA Co. Flood Cont. Dist			Fee 4-25-33	12172-74
145					
1127					
1147	Valencia Heights Water Co.			Fee 5-19-54	144615-310
D1147.1	State to LAC FCD			D.D. 10-28-60	D1020-792
1148	Rudolph C Gasser			Fee 10-30-54	145964-394
1149	Alex Friedman, et ux			Fee 4-22-54	144395-103
1152	Dema Date			Fee 11-28-55	149632-267
D1152	State to City of W Cov			D.D. 10-2-64	12651-227

PARCEL NO.	GRANTOR OR GRANTEE	TO BE ACQUIRED	AREA* EXCESS TOTAL	INST. DATE	O.R.
54429	Orestview Motor Co		4.115	Fee 5-1-73	15854-261
54430	A. Friedman, et ux		3.542	Fee 5-1-73	15854-261
54431	Verna George, et al		3.630	Fee 2-15-72	15353-21
54432	Sojo, Inc.		3.650	Fee 10-1-73	15854-261
54433	P. DeBevedon		210	Fee 10-1-73	15854-261
54434	F.I.G. Hiding Co.		1.639	Fee 6-23-71	15854-261
54435	Dunn-Edwards Corp		5.269	Fee 6-23-71	15854-261

PARCEL NO.	GRANTOR OR GRANTEE	TO BE ACQUIRED	AREA* EXCESS TOTAL	INST. DATE	O.R.
54431	May Storms, Shiga Chrs		53.247	Fee 5-1-73	15854-261
54428-2				Fee 2-13-73	15759-442
54428-3				Fee 2-13-73	15759-442

F.M. 11786-3


A14 OF A18

FM 11786-3 (A14 of A18)

21194-C (2)

FOR CONTINUATION SEE MAP NO F1865-4

STATE	FEDERAL PROJECT NO.	EFFECTIVE DATE	SHEET NO.	TOTAL SHEETS
CALIF	I-010-1(89)33	6-11-57	31	

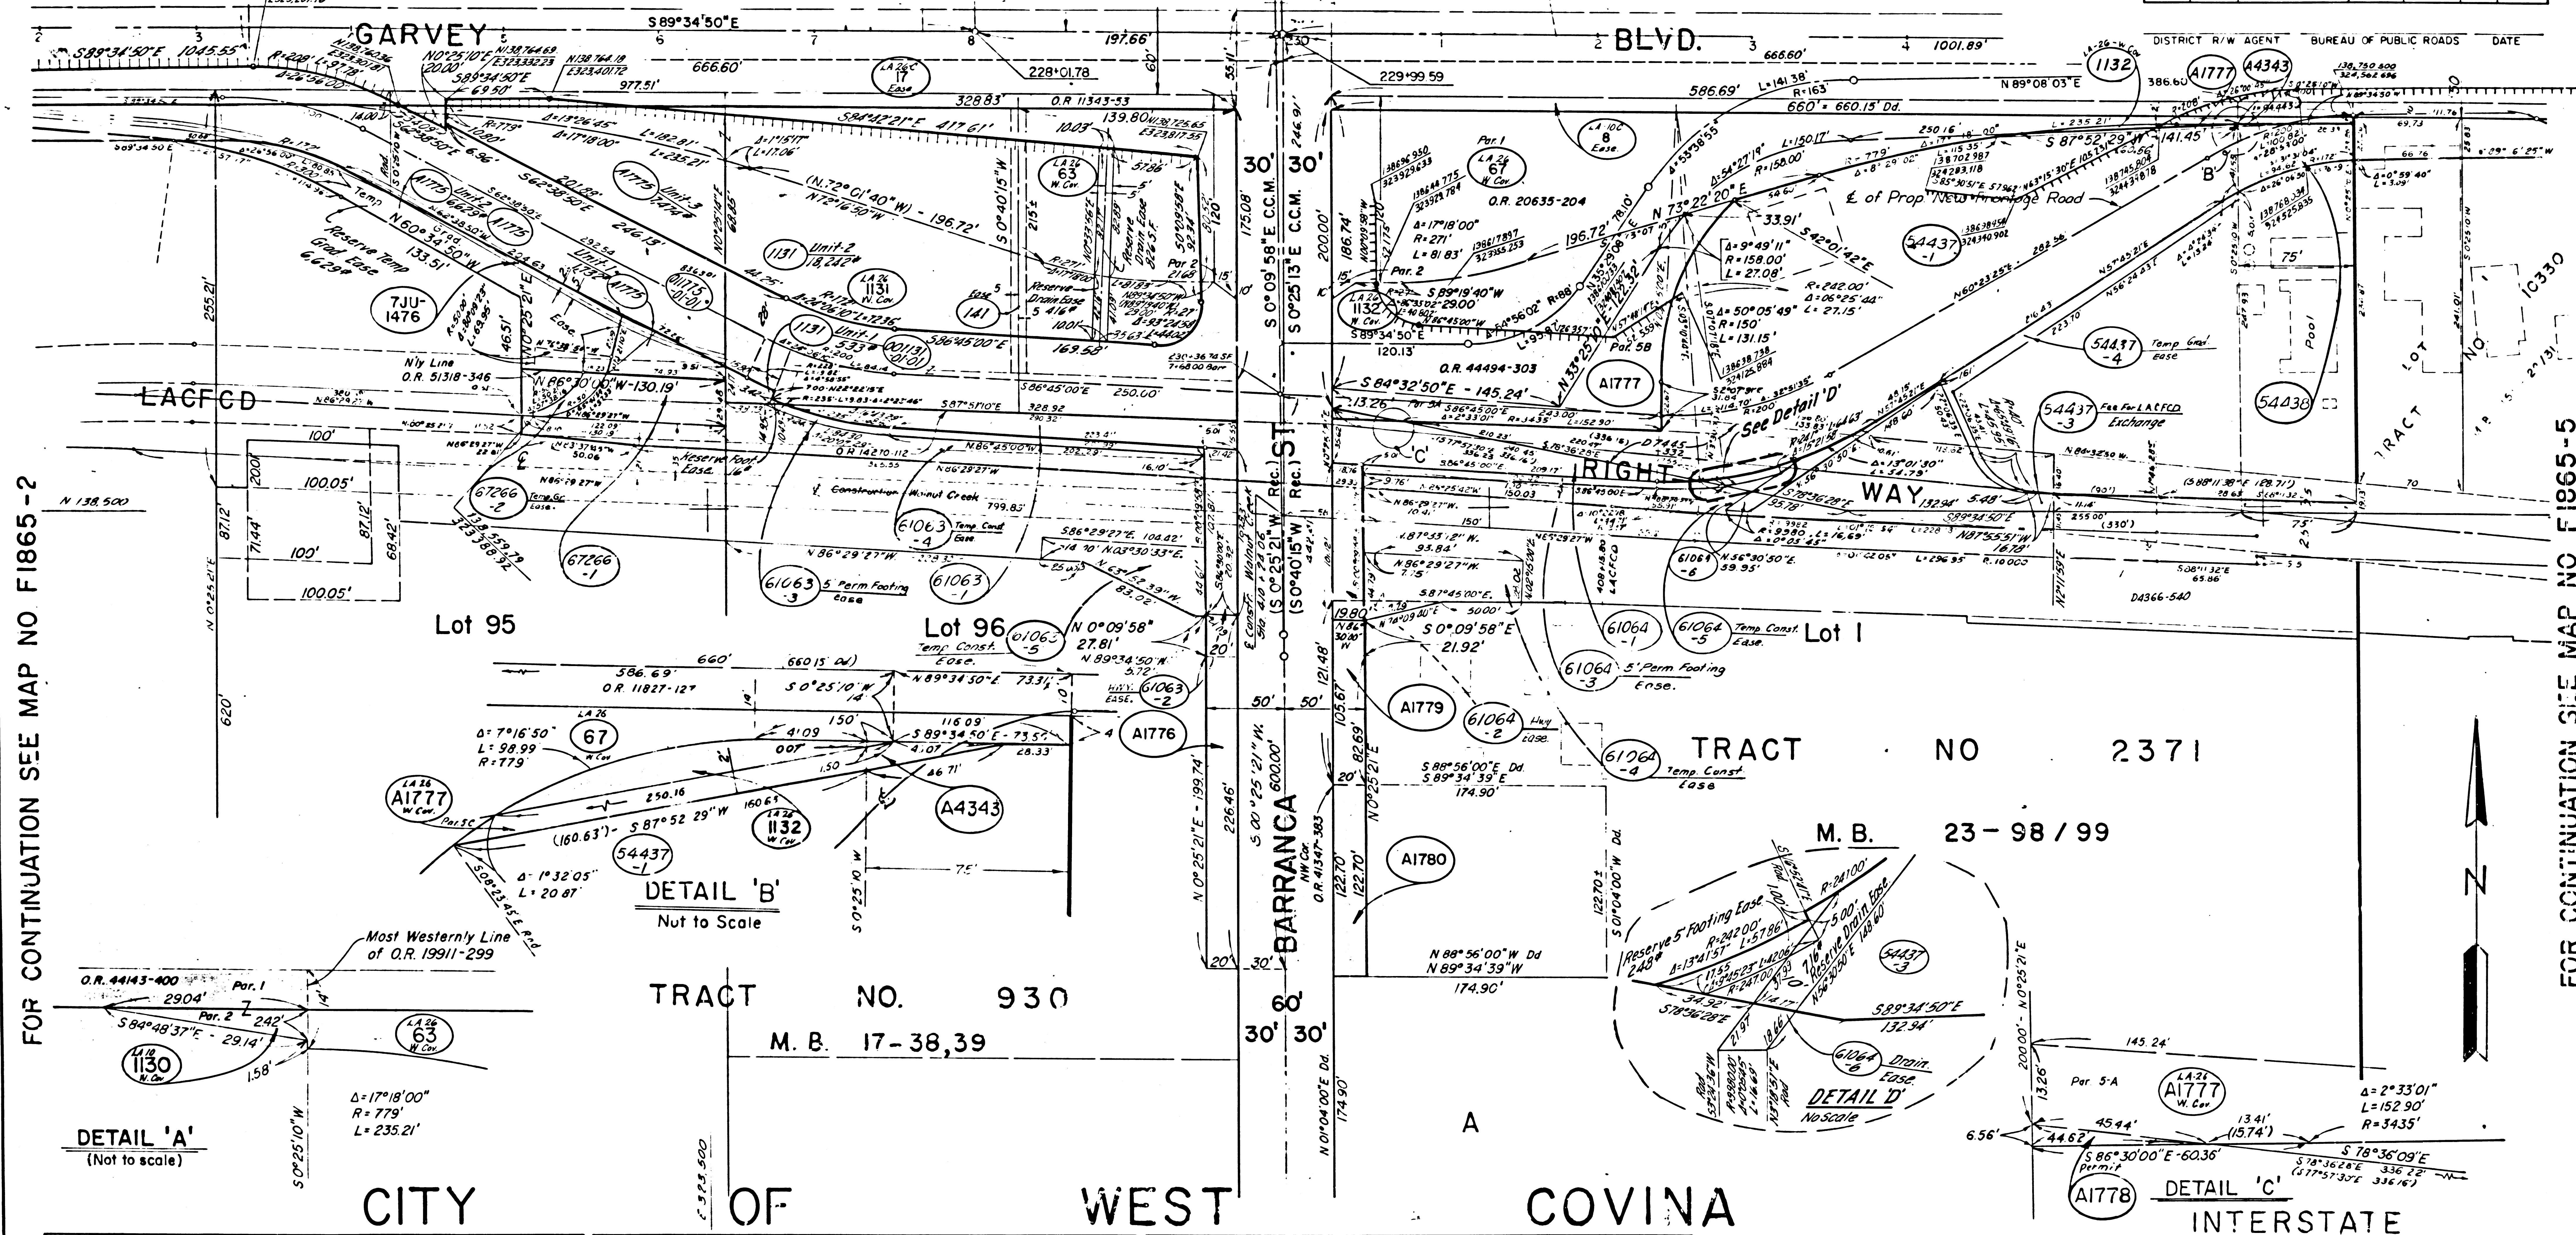

FOR CONTINUATION SEE MAP NO F1865-2

FOR CONTINUATION SEE MAP NO F1865-5

PARCEL NO.	GRANTOR OR GRANTEE	TO BE ACQUIRED	EXCESS	TOTAL	INST.	RECORDING DATE	O.R.
8	O.H. Embree et al.				Ease	9-23-32	11827-127
17	R.D. Mullander				Ease	12-9-31	11343-53
63	R.S. Vanderhaaf et ux				Fee	4-9-43	19911-299
67	Paul Chevrer				Fee	2-3-44	20635-204
141	David S. Unruh				Ease	5-7-33	11986-374
1130	RA Vanderhaaf et ux				Fee	3-23-54	44143-400
1131	W Covina Builders Inc	514			Fee	11-21-53	49384-63
1132	Louis A Deloye				Fee	5-4-54	44494-303

PARCEL NO.	GRANTOR OR GRANTEE	TO BE ACQUIRED	EXCESS	TOTAL	INST.	RECORDING DATE	O.R.
A1775	J.H. Fleming et ux			1,732	Fee	1-29-57	53493-21
A1776	A.M. Daniels et ux				Fee	1-31-57	53520-51
A1777	R.E. Allsopp et ux				Cond	7-2-58	D145-158
A1778	Mr. Groth				Per		
A1779	R.E. Allsopp et ux				Fee	6-12-57	54753-410
A1780	L.M. Hareda et ux				Fee	3-21-57	13983-288
TSU1476	Valencia Heights Water Co				JUA	9-6-61	
A4343	Highlands Swimschool			3,480	Fee	1-5-57	54142-66
61063-1	LA Co Flood Control Dist			2,246			
61063-2	"			1,394			
61063-3	"			7,170			
61063-4	"			2,840			

PARCEL NO.	GRANTOR OR GRANTEE	TO BE ACQUIRED	EXCESS	TOTAL	INST.	RECORDING DATE	O.R.
67266-1	Dunn-Edwards Corp			2,605	Fee	3-17-72	D5354-591
67266-2	"			447	Fee		
54437-1	Louis Deloye			56,676	Fee	6-20-72	D5501-962
54437-2	"			84,398	Fee		
54437-3	Louis Deloye			7,673	Fee	6-20-72	D5501-962
54437-4	"			3,035	Fee	6-20-72	D5501-962
54438	T.M. Rouse			2,229	Fee	9-12-72	D5539-602
61064-1	LA Co Flood Control Dist			4,370			
61064-2	"			1,948			
61064-3	"			1,132			
61064-4	"			3,257			
61064-5	"			5,021			
61064-6	"			203			

REVISION DATES				REVISION DATES			
REV. BY	DATE	REV. BY	DATE	REV. BY	DATE	REV. BY	DATE
R.J.K.	10-20-69						
R.J.K.	12-31-69						
J.Q.	3-5-70						
J.Q.	6-15-70						
J.Q.	8-6-70						
R.J.K.	9-23-70						
J.R.	11-17-71						
J.R.	12-31-71						
ELB	2-23-72						
ELB	3-7-72						
ELB	9-1-72						

STATE OF CALIFORNIA			
TRANSPORTATION AGENCY DEPARTMENT OF PUBLIC WORKS			
DIVISION OF HIGHWAYS			
07-LA-10-38.0			
APPRAISAL MAP			
AT BARRANCA STREET			
SCALE 1" = 50'		FILE NO. F1865-3	
DRAFT REL		DATE 11-14-68	
RWPE Minamide		APPROVED RWF	

LEGEND: ACCESS DENIAL LINE TOP OF CUT TOE OF FILL
 * UNLESS OTHERWISE NOTED ALL AREAS ARE IN SQUARE FEET
 IF MORE THAN ONE BEARING AND DISTANCE ARE SHOWN FOR A LINE, THE ONE IN PARENTHESES IS PREVIOUS RECORD

F.M. 11786-3

A15 OF A18

F.M. 11786-3 (A15 of A18)

21195-C (3)

€ ALIGNMENT P.T. & T. 10' EASE.

- ① $A=64'$ $\Delta=92^{\circ}49'33''$ $L=103.69'$
- ② $N87^{\circ}20'25''W$ $28.28'$
- ③ $A=261'$ $\Delta=16^{\circ}50'28''$ $L=76.72'$
- ④ $A=62'$ $\Delta=43^{\circ}25'29''$ $L=48.99'$

TRACT

Lot 6

FOR CONTINUATION SEE MAP N° F1865-2

FOR CONTINUATION SEE MAP No F1865-5

~~GARVEY~~

FOR CONTINUATION SEE MAP NO. F1865-3

BLVD

INTERSTATE

[illegible]


REVISION DATES		STATE OF CALIFORNIA	
REV. BY DATE R.J.K. 10-20-69	REV. BY DATE	TRANSPORTATION AGENCY	DEPARTMENT OF PUBLIC WORKS
J.Q. 3-31-70		DIVISION OF HIGHWAYS	
R.J.K. 6-27-70		<u>07-LA-10-380</u>	
9-5-72		APPRAISAL MAP	
		AT BARRANCA STREET	
		SCALE 1" = 50'	FILE NO F1865-4
		DRAFT rel	DATE 11-14-68
		RWPE <u>Pedersen</u>	APPROVED <u>Mosley</u>
■■■■■■ ACCESS DENIAL LINE TOP OF CUT - - - - TOE OF FILL			
LEGEND: * UNLESS OTHERWISE NOTED ALL AREAS ARE IN SQUARE FEET. IF MORE THAN ONE BEARING AND DISTANCE ARE SHOWN FOR A LINE, THE ONE IN PARENTHESES IS PREVIOUS RECORD.			

+ Excluding St. Louis

FM 11756-3 (A.5-A.8) - L 21196-C (4)

F.M. 1 1 7 8 6 - 3

A 1 6 OF A 1 8

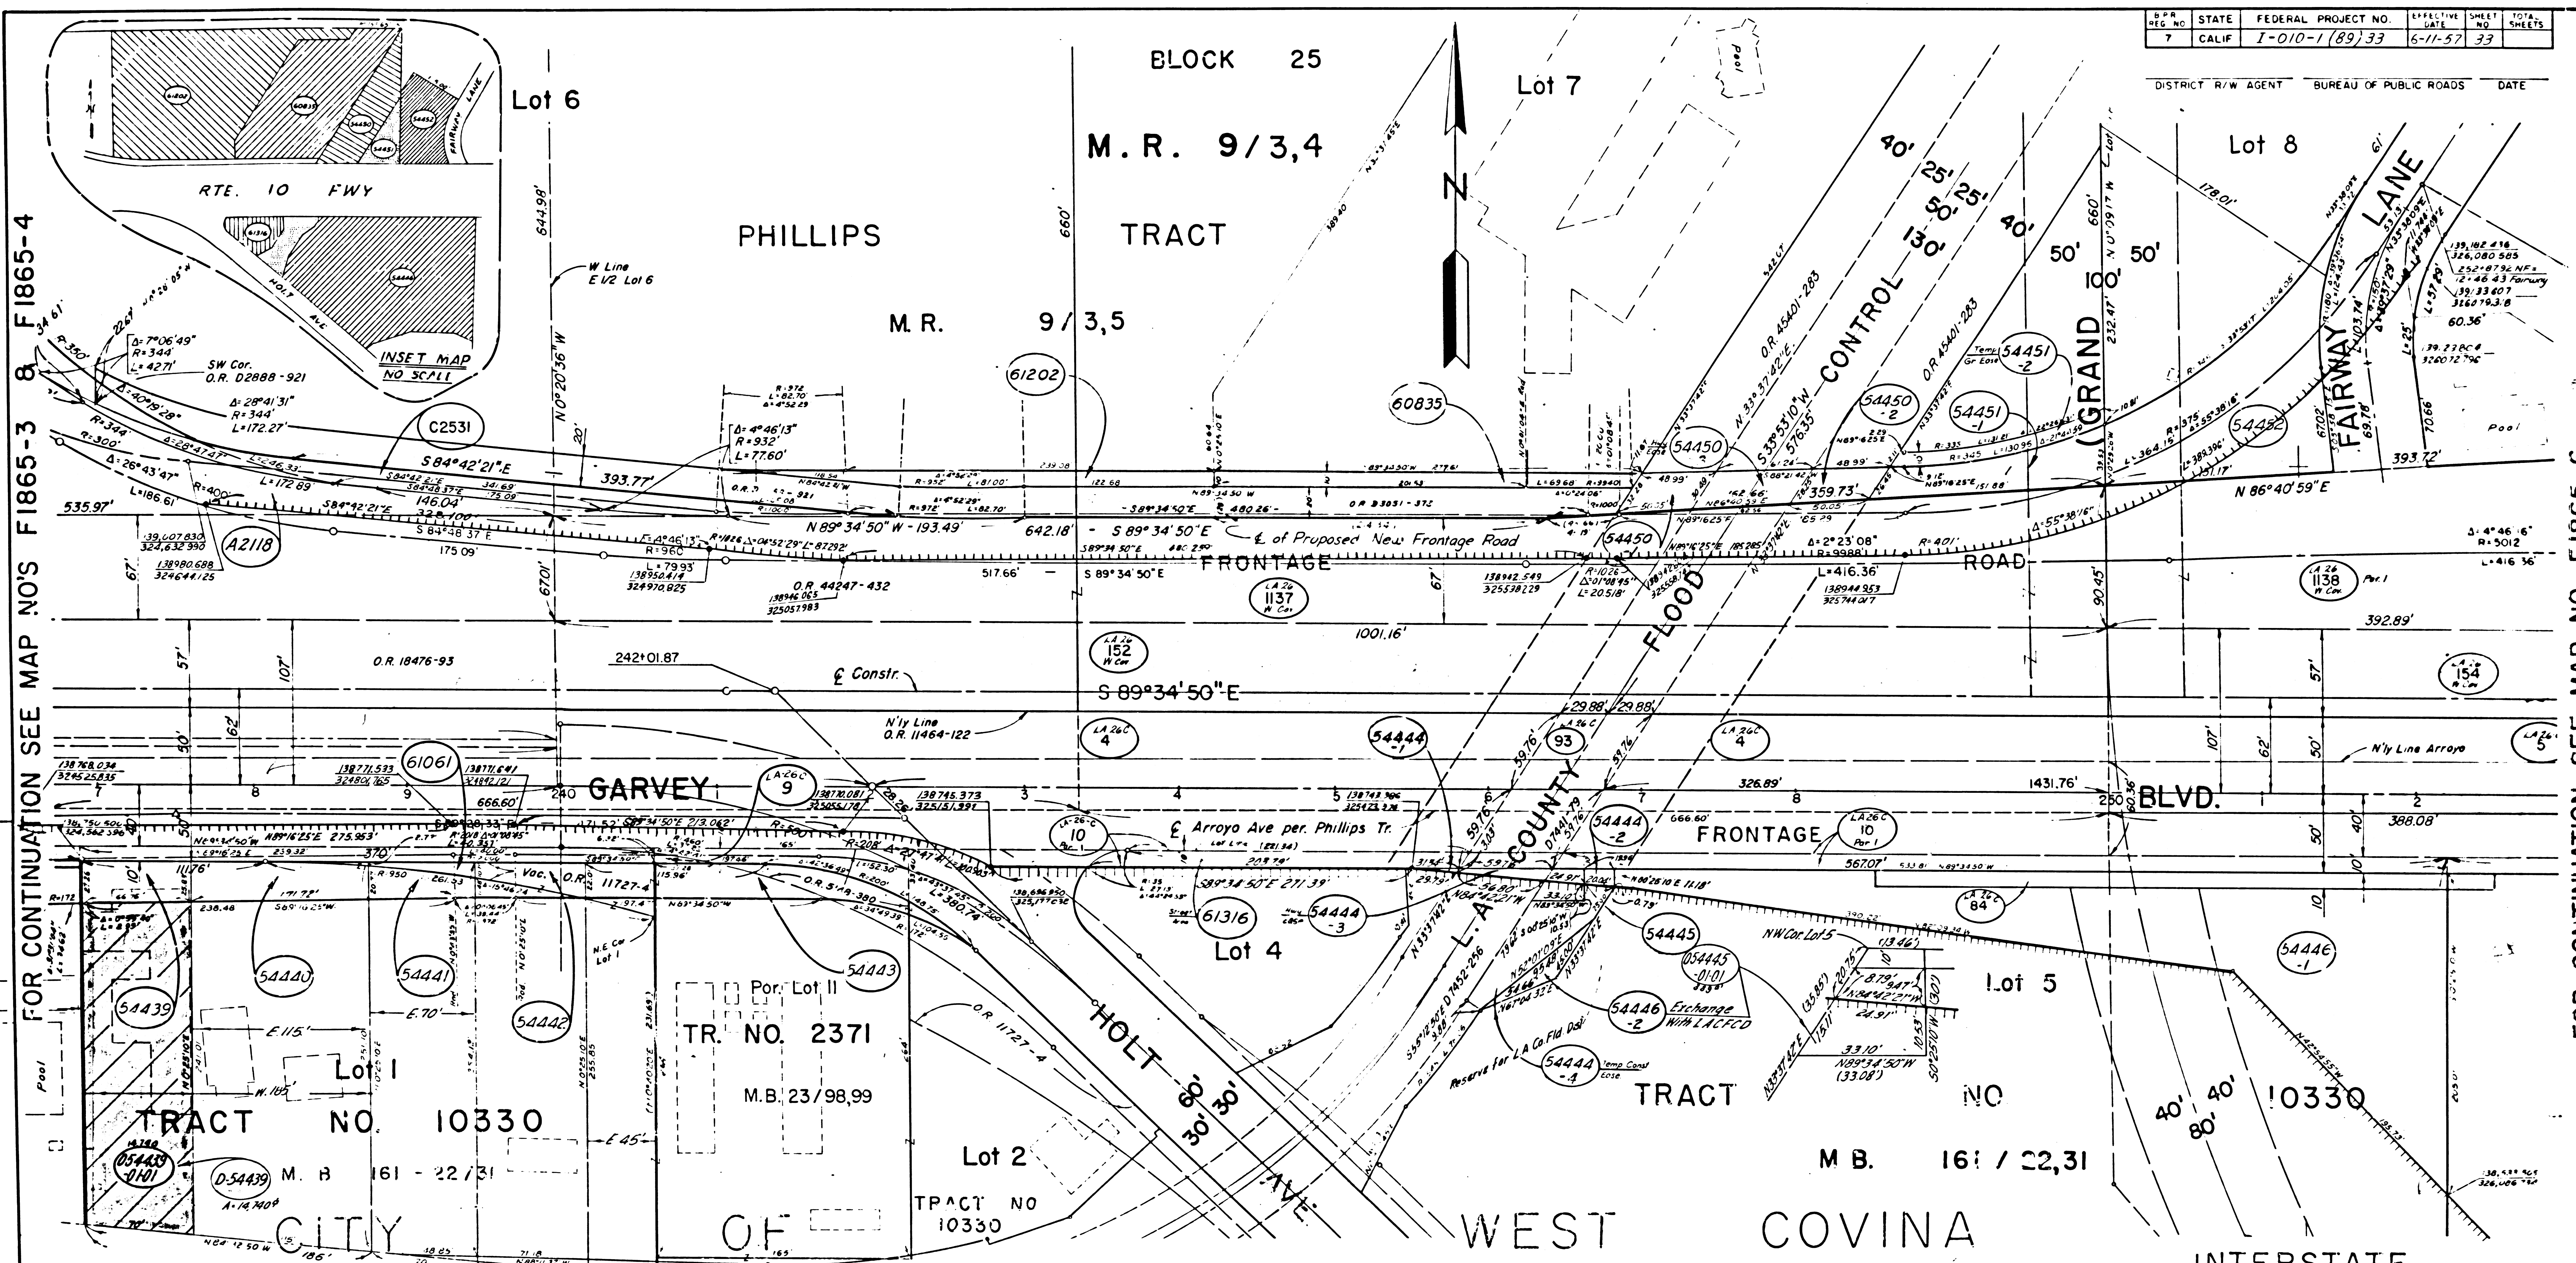


FOR CONTINUATION SEE MAP NOS F1865-3 & F1865-4

FOR CONTINUATION SEE MAP NO. F1865-5

PARCEL NO.	GRANTOR OR GRANTEE	AREA*	RECORDING DATA	PARCEL NO.	GRANTOR OR GRANTEE	AREA*	RECORDING DATA	PARCEL NO.	GRANTOR OR GRANTEE	AREA*	RECORDING DATA
TO BE ACQUIRED	EXCESS	TOTAL	INST. DATE O.R.	TO BE ACQUIRED	EXCESS	TOTAL	INST. DATE O.R.	TO BE ACQUIRED	EXCESS	TOTAL	INST. DATE O.R.
4	H.H. Cushman, et ux		Ease 3-3-32 11454-122	154	Roy E. Courtney, et ux	1,850	Fee 4-9-71 D5021-805				
5				54439	"	2,628	Fee 6-23-71 D5038-710				
9	V. Landrum, et ux		Ease 1-29-32 11305-390	54440	"	1,153	Fee 6-23-71 D5098-685				
10				54441	J. Henderson, et al	1,568	Fee 7-6-71 D5113-816				
84	Bank of America, N.T. & SA		Ease 7-25-32 Unrec.	54442	E. Gordon, et al	1,649	Fee 1-24-72 D5329-393				
93	L.A. County Flood Control		Ease 8-19-32 11708-317	54443	Westward Ho Foods	4,259	Fee 5-7-71 D5050-295				
152	H.H. Cushman, et ux		Fee 9-10-40 17641-331	54444	L.A. Co Flood C. Dist	40	Fee 1-24-72 D5329-393				
1137	W. Bollenbacher, et ux		Fee 4-5-54 44247-432	54445	L.A. Co Flood C. Dist	206	Fee 1-24-72 D5329-393				
1138	See F1865-6			54446	Suburban Water Sys	531	Fee 5-7-71 D5050-295				
C2531	Ben Weingart, et ux		Fee 1-16-64 D2325-116	54447	G. Jensen, et ux	32,615	Fee 5-7-71 D5050-295				
A2118	See F1865-4			54448	G. Jensen, et ux	678	Fee 5-7-71 D5050-295				
60635	J. Eichenbaum, et al	2,734	Fee 10-4-72 D5624-608	54449	L.A. Co Flood C. Dist	1,255	Fee 9-28-72 D5617-778				
61061	J.R. Williams, et ux	439	Fee 7-12-71 D5120-48	54450	Eichenbaum & Weingart	3,660	Fee 9-28-72 D5617-778				
61202	Eichenbaum & Weingart	2,219	Fee 10-4-72 D5624-608	54451	"	1,368	Fee 9-28-72 D5617-778				
61316	Inf. & Bus. Inc.	2,342	Fee 9-19-72 D5607-156	54452	J. Rattmann, et al	12,178	Fee 1-28-72 D5147-376				

REVISION DATES				STATE OF CALIFORNIA			
REV. BY	DATE	REV. BY	DATE	TRANSPORTATION AGENCY DEPARTMENT OF PUBLIC WORKS			
R.J.K.	1-21-70			DIVISION OF HIGHWAYS			
W.Q.	7-7-72			07-LA-10-383			
R.J.K.	9-4-70			APPRAISAL MAP			
				01 Mi WEST of FAIRWAY LANE			
				SCALE 1" = 50'			
				DRAFT r.e.l.			
				RWPE Minomide			
				FILE NO. F1865-5			
				DATE 11-14-63			
				APPROVED RWF			

LEGEND: * ACCESS DENIAL LINE TOP OF CUT TOE OF FILL
 * UNLESS OTHERWISE NOTED ALL AREAS ARE IN SQUARE FEET
 * IF MORE THAN ONE BEARING AND DISTANCE ARE SHOWN FOR A LINE, THE ONE IN PARENTHESES IS PREVIOUS RECORD
 * EXCLUDING STREET AREA

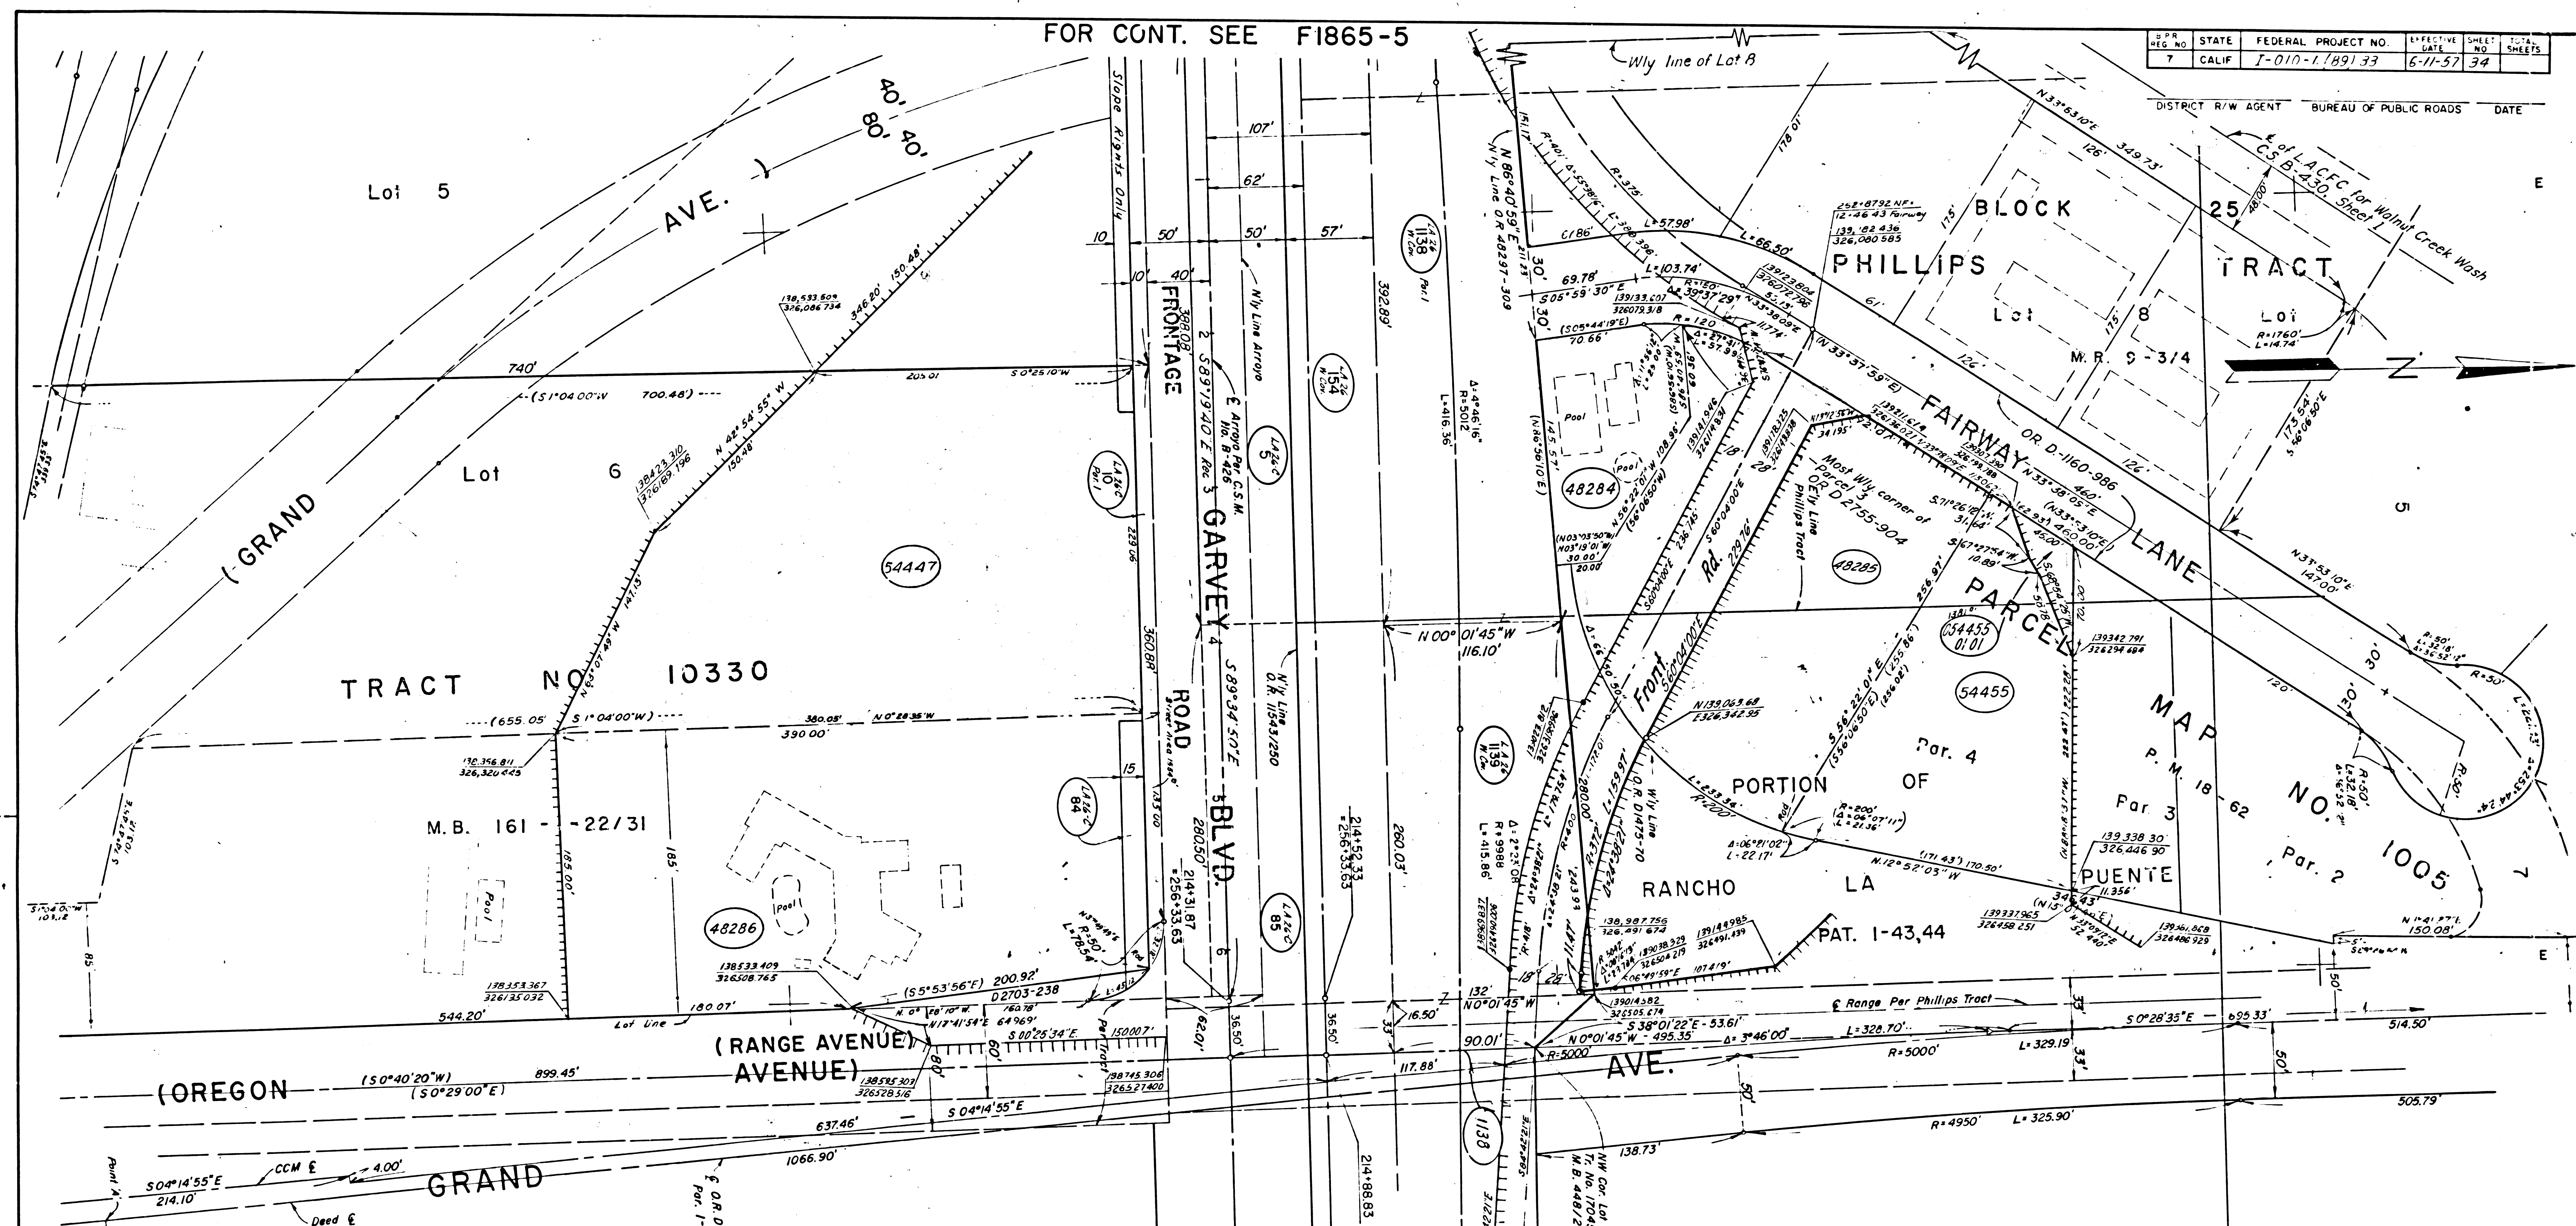

FOR CONT. SEE F1865-5

REG. NO.	STATE	FEDERAL PROJECT NO.	EFFECTIVE DATE	SHEET NO.	TOTAL SHEETS
7	CALIF	T-010-1.1891.33	6-11-57	34	

DISTRICT R/W AGENT BUREAU OF PUBLIC ROADS DATE

CITY OF WEST COVINA FOR CONT. SEE F1866

PARCEL NO.	GRANTOR OR GRANTEE	TO BE ACQUIRED	AREA* EXCESS TOTAL	INST.	RECORDING DATE	O.R.
5	R.S. Walker et ux.				Ease 2-11-32	11337-379
10	Bank of America				Ease 1-23-32	11429-17
84	Bank of America				Ease 7-25-32	Unrec.
85	R.S. Walker et ux.				Ease 5-7-32	11543-250
154	Hazel H. Walker				Fee 9-13-40	17786-345
1138	Hazel H. Walker				Fee 7-8-33	48297-309
1139	C.T. Walker et ux.				Fee 6-27-33	48185-143

PARCEL NO.	GRANTOR OR GRANTEE	TO BE ACQUIRED	AREA* EXCESS TOTAL	INST.	RECORDING DATE	O.R.

PARCEL NO.	GRANTOR OR GRANTEE	TO BE ACQUIRED	AREA* EXCESS TOTAL	INST.	RECORDING DATE	O.R.
48284	W.J. Bedworth		11,242	0	11,242	Fee 10-23-61 74-172
48285	Don Lee		48,890	0	48,890	Fee 7-3-64 74-171 74-172
48286	C.F. Blerick et ux.		68,301	0	68,301	Fee 10-21-61 74-171 74-172
54447	V. Ericson et ux.		70,970	177,362	Fee 7-22-71	75-132-781
54455	Don Meliman et ux.		29,133	1381	29,133	Fee 5-3-70 74-171 74-172

REVISION DATES			
REV. BY	DATE	REV. BY	DATE
CYT	1-16-71		
21K	9-2-70		
JG (Excess)	8-18-71		
SLM	4-19-72		

INTERSTATE
STATE OF CALIFORNIA
TRANSPORTATION AGENCY DEPARTMENT OF PUBLIC WORKS
DIVISION OF HIGHWAYS
07-LA-10-38.5
APPRAISAL MAP
STA 251 to GRAND AVE.
SCALE 1" = 50'
DRAFT CYT
RWPE Minamide
FILE NO. F1865-6
DATE 5-3-68
APPROVED RWN

LEGEND: ACCESS DENIAL LINE TOP OF CUT TOE OF FILL
* UNLESS OTHERWISE NOTED ALL AREAS ARE IN SQUARE FEET
IF MORE THAN ONE BEARING AND DISTANCE ARE SHOWN FOR A LINE, THE ONE IN PARENTHESES IS PREVIOUS RECORD

F.M. 11786-3
A18 OF A18