


Superior Court Case No. 493599  
 Suit for Condemnation  
 Filed May 26, 1944  
 City of Los Angeles - Plaintiff  
 vs.  
 Mary D. Osgood, et al. - Defendant


Suit covers Parcels 5B, 6B, 7B, 8B,  
 41A, 45B, 45C, 46B, 46C, 48B &  
 48C, as shown indicated by red  
 Parcel numbers: (5B)

Final condemnation as to parcels 48B & 48C  
 rendered in favor of Plaintiff Nov. 6, 1944.  
 E:6956, OR:21640-63

Final judgment in favor of Plaintiff as to parcels  
 41A, 45B, 45C, 46B, 46C, 48B &  
 48C rendered 5-3-41 - E:7861, OR:24328-379

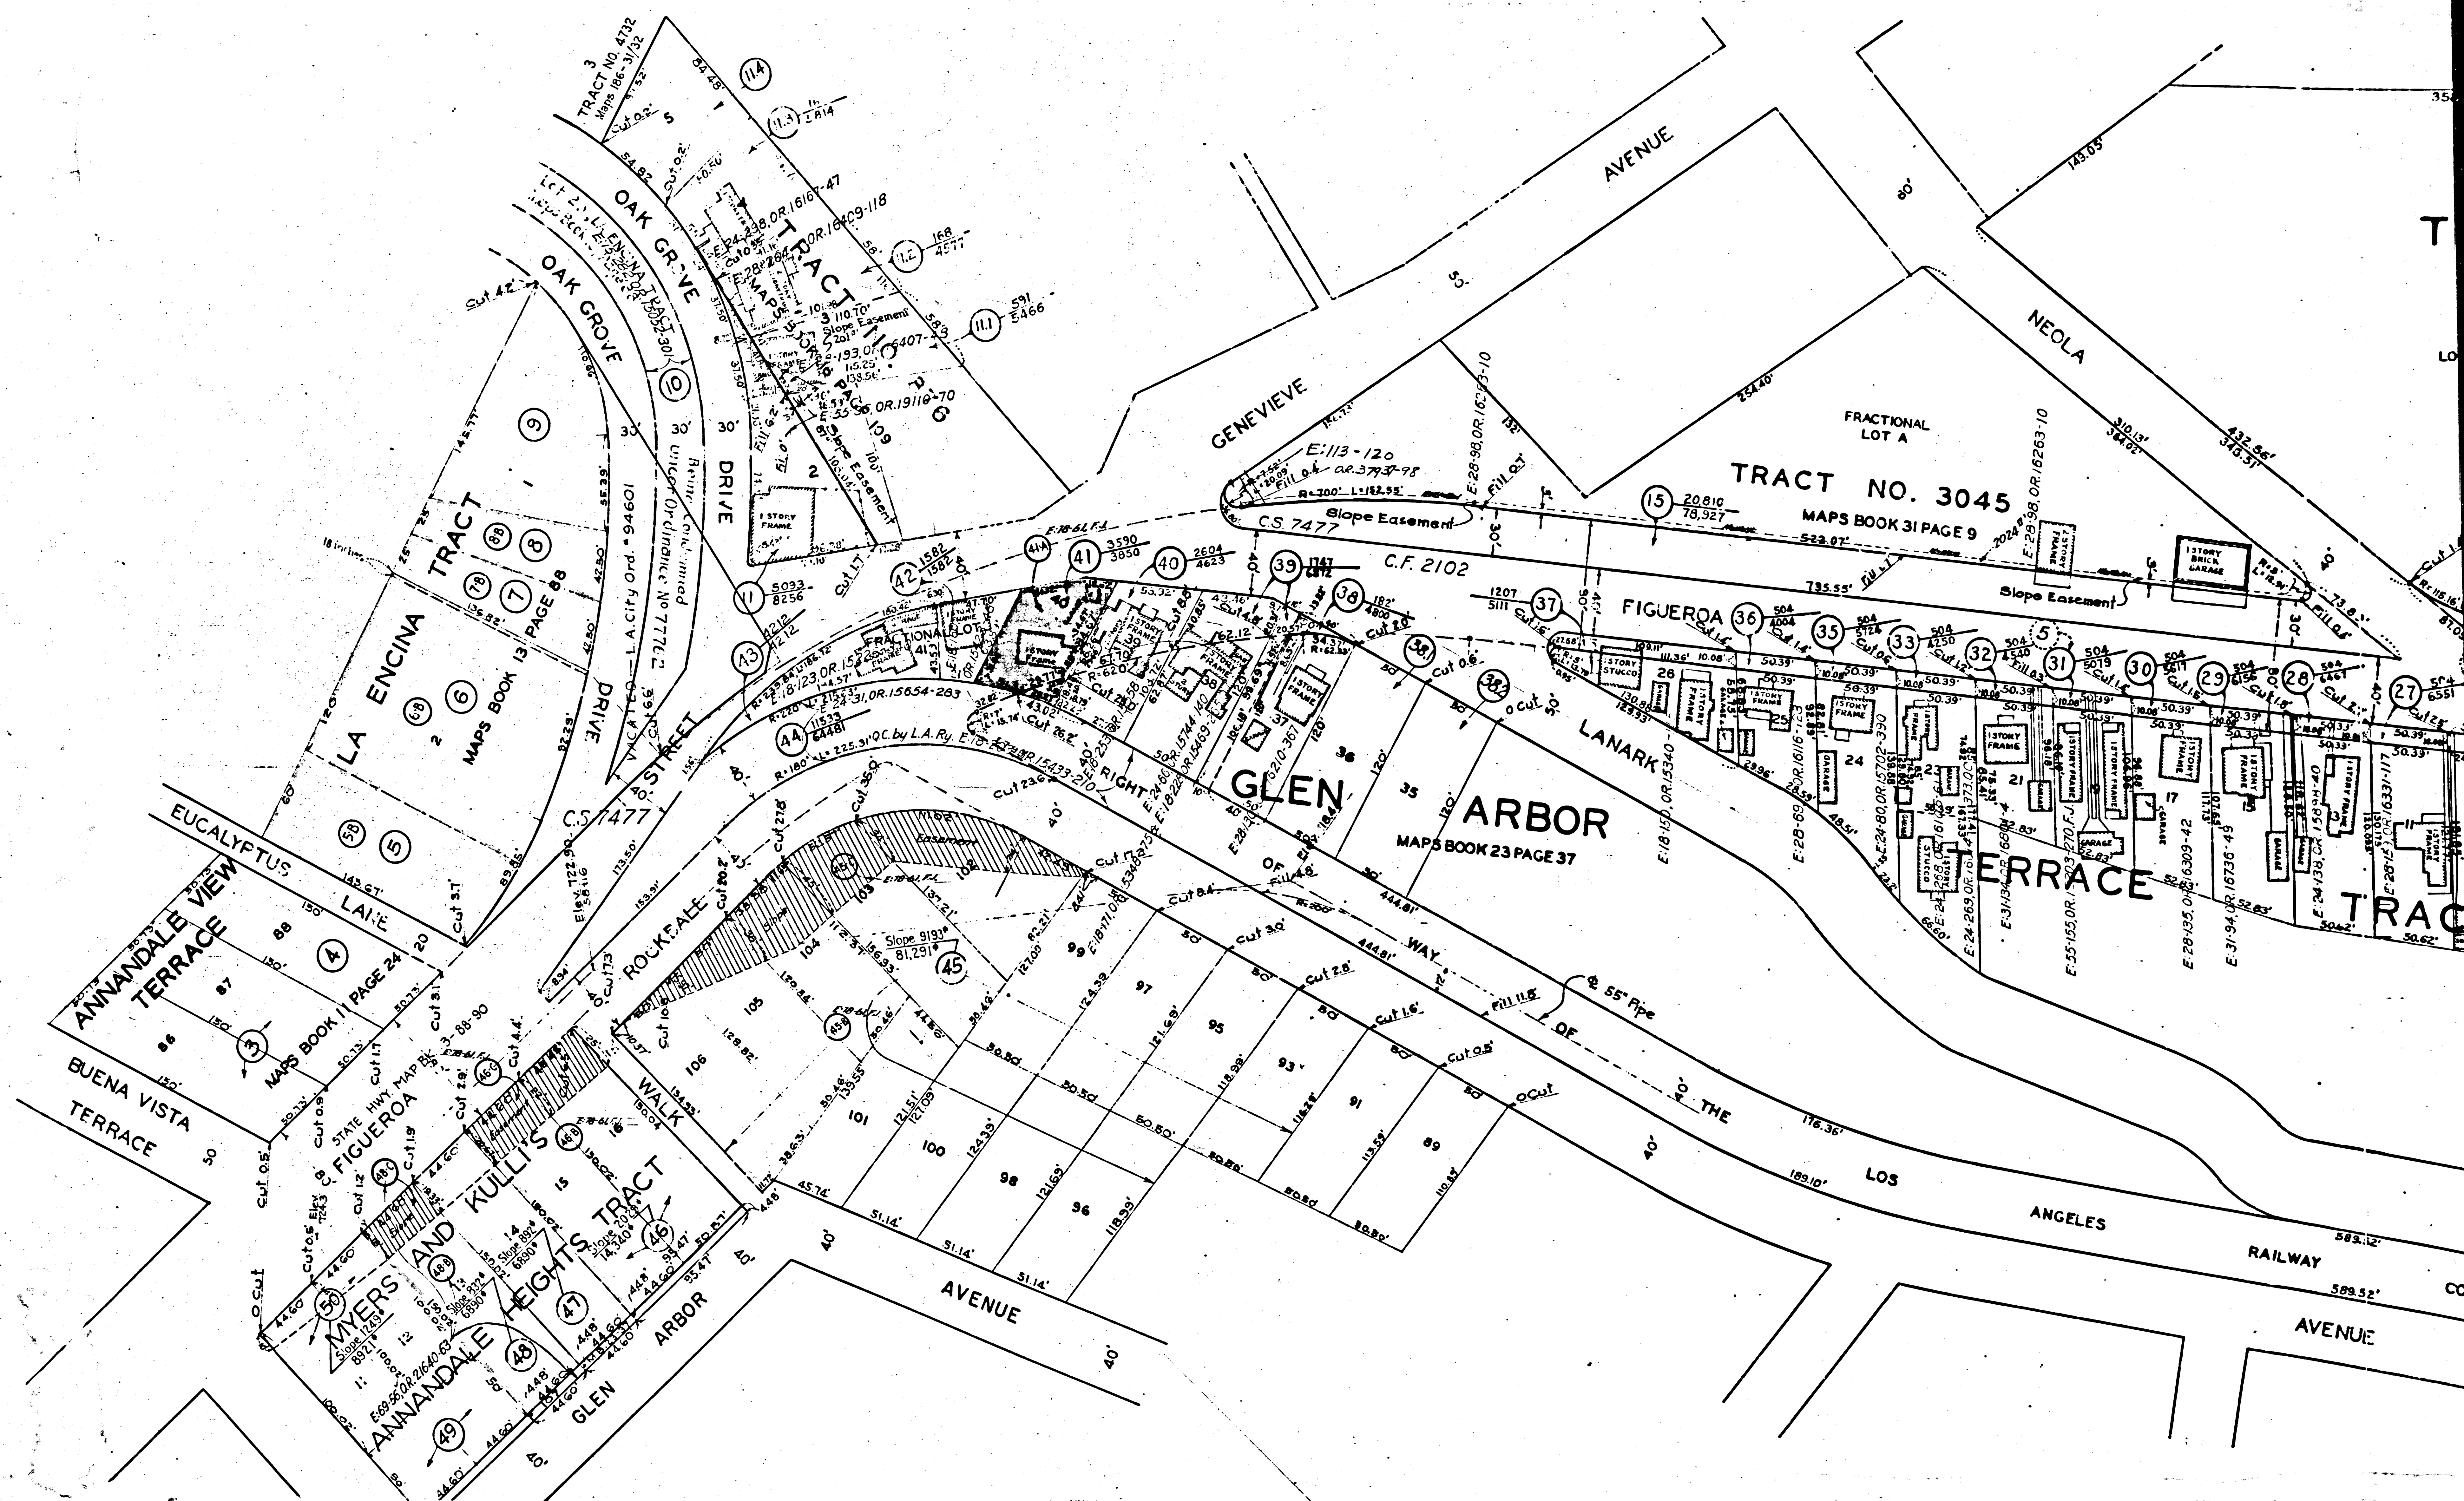



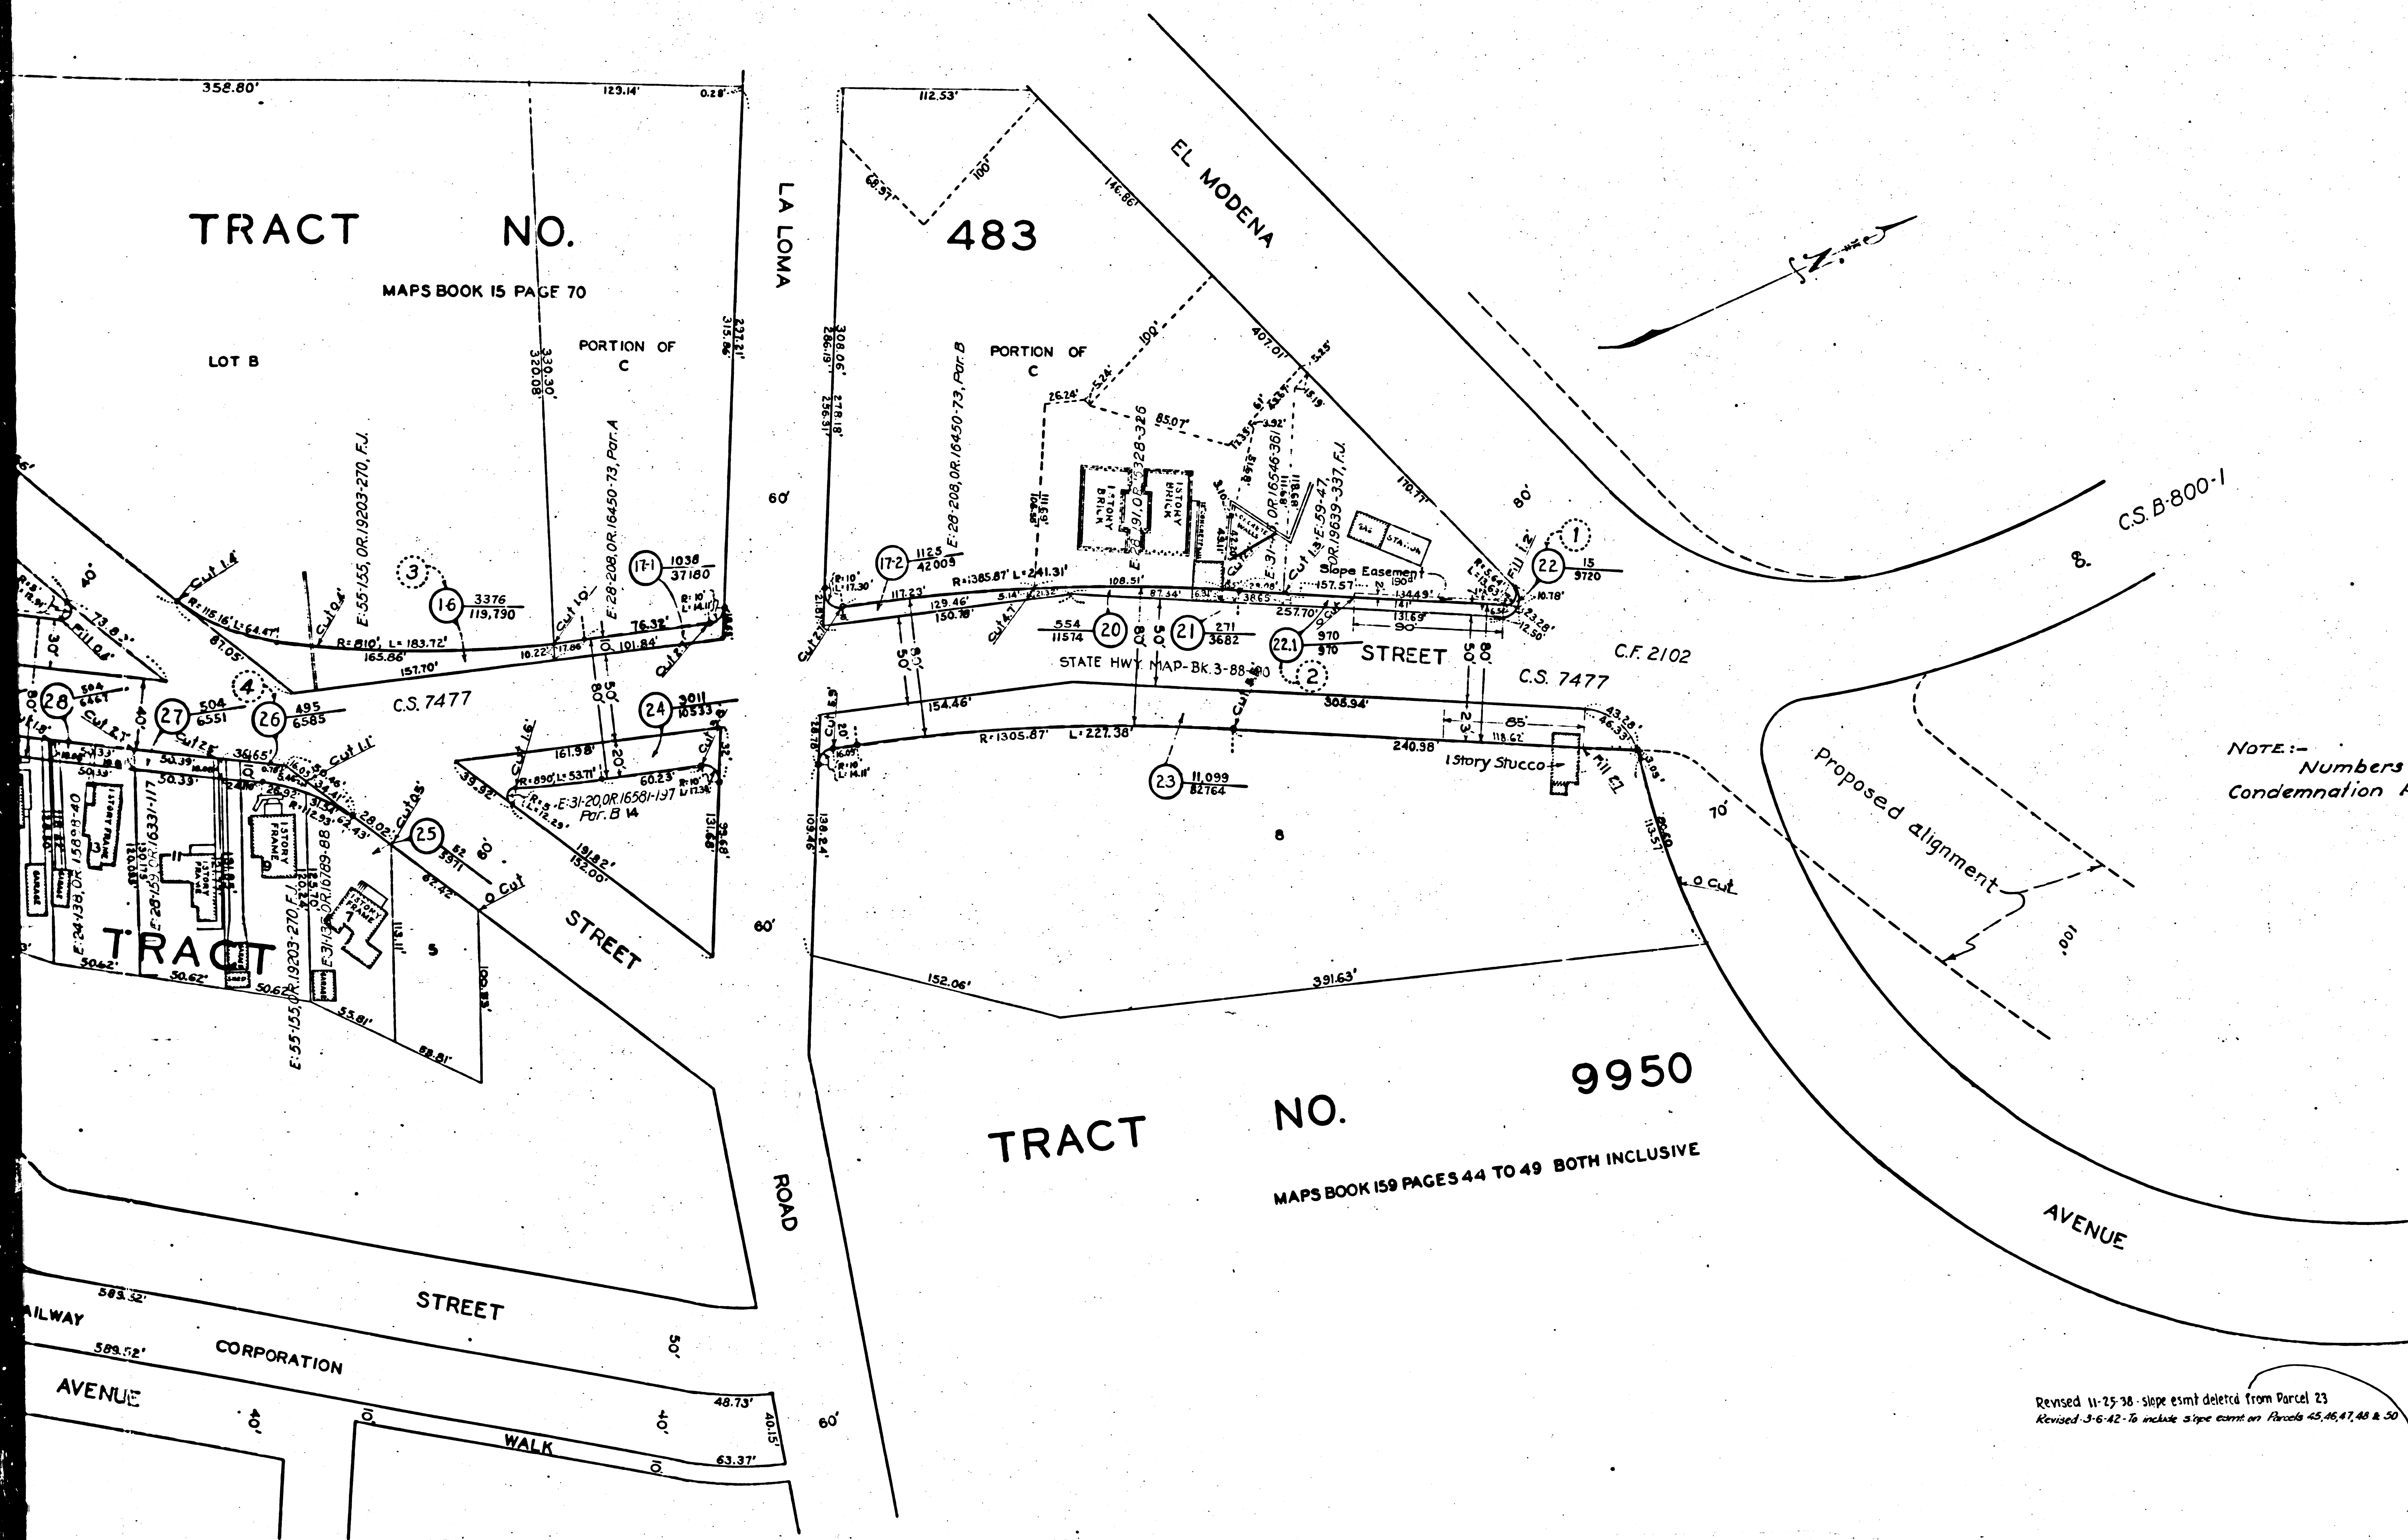

NOTE:— Numbers in dotted circles denote  
Condemnation Parcel numbers.

June 25, 1907  
J. H. Davis  
JUNE 26, '07  
Merrill Butler  
March 26, '42  
[Signature]

| R/W 4582                      |                     |
|-------------------------------|---------------------|
| FIGUEROA ST.                  |                     |
| El Modena Ave. to Buena Vista |                     |
| Job No. AC-22913              | Clerk's File: 62    |
| D. M. 11790-229               | Council Dist: 14    |
| Div Index: 1378               | Scale: 1" = 50'     |
| Drawn by: W. Tupper           | Date: Aug. 20, 1907 |
| Checked by: A. N. Hand        | Dist. Office: Gen.  |

INDEX 41

Revised 11-25-38 - slope exmt deleted from Parcel 23  
Revised 3-6-42 - to include slope exmt on Parcels 45, 46, 47, 48 & 50

A-6434

|      |       |
|------|-------|
| F.M. | 11790 |
| A2   | OF A2 |