



F.M. 11795
A1 OF A2

LOT "G" OF A JOUGHIN PARTITION, M.R. 7-50 OF 750 ACRE TRACT
OF MARIA MACHADO DE ROCHA
M.R. 6-151

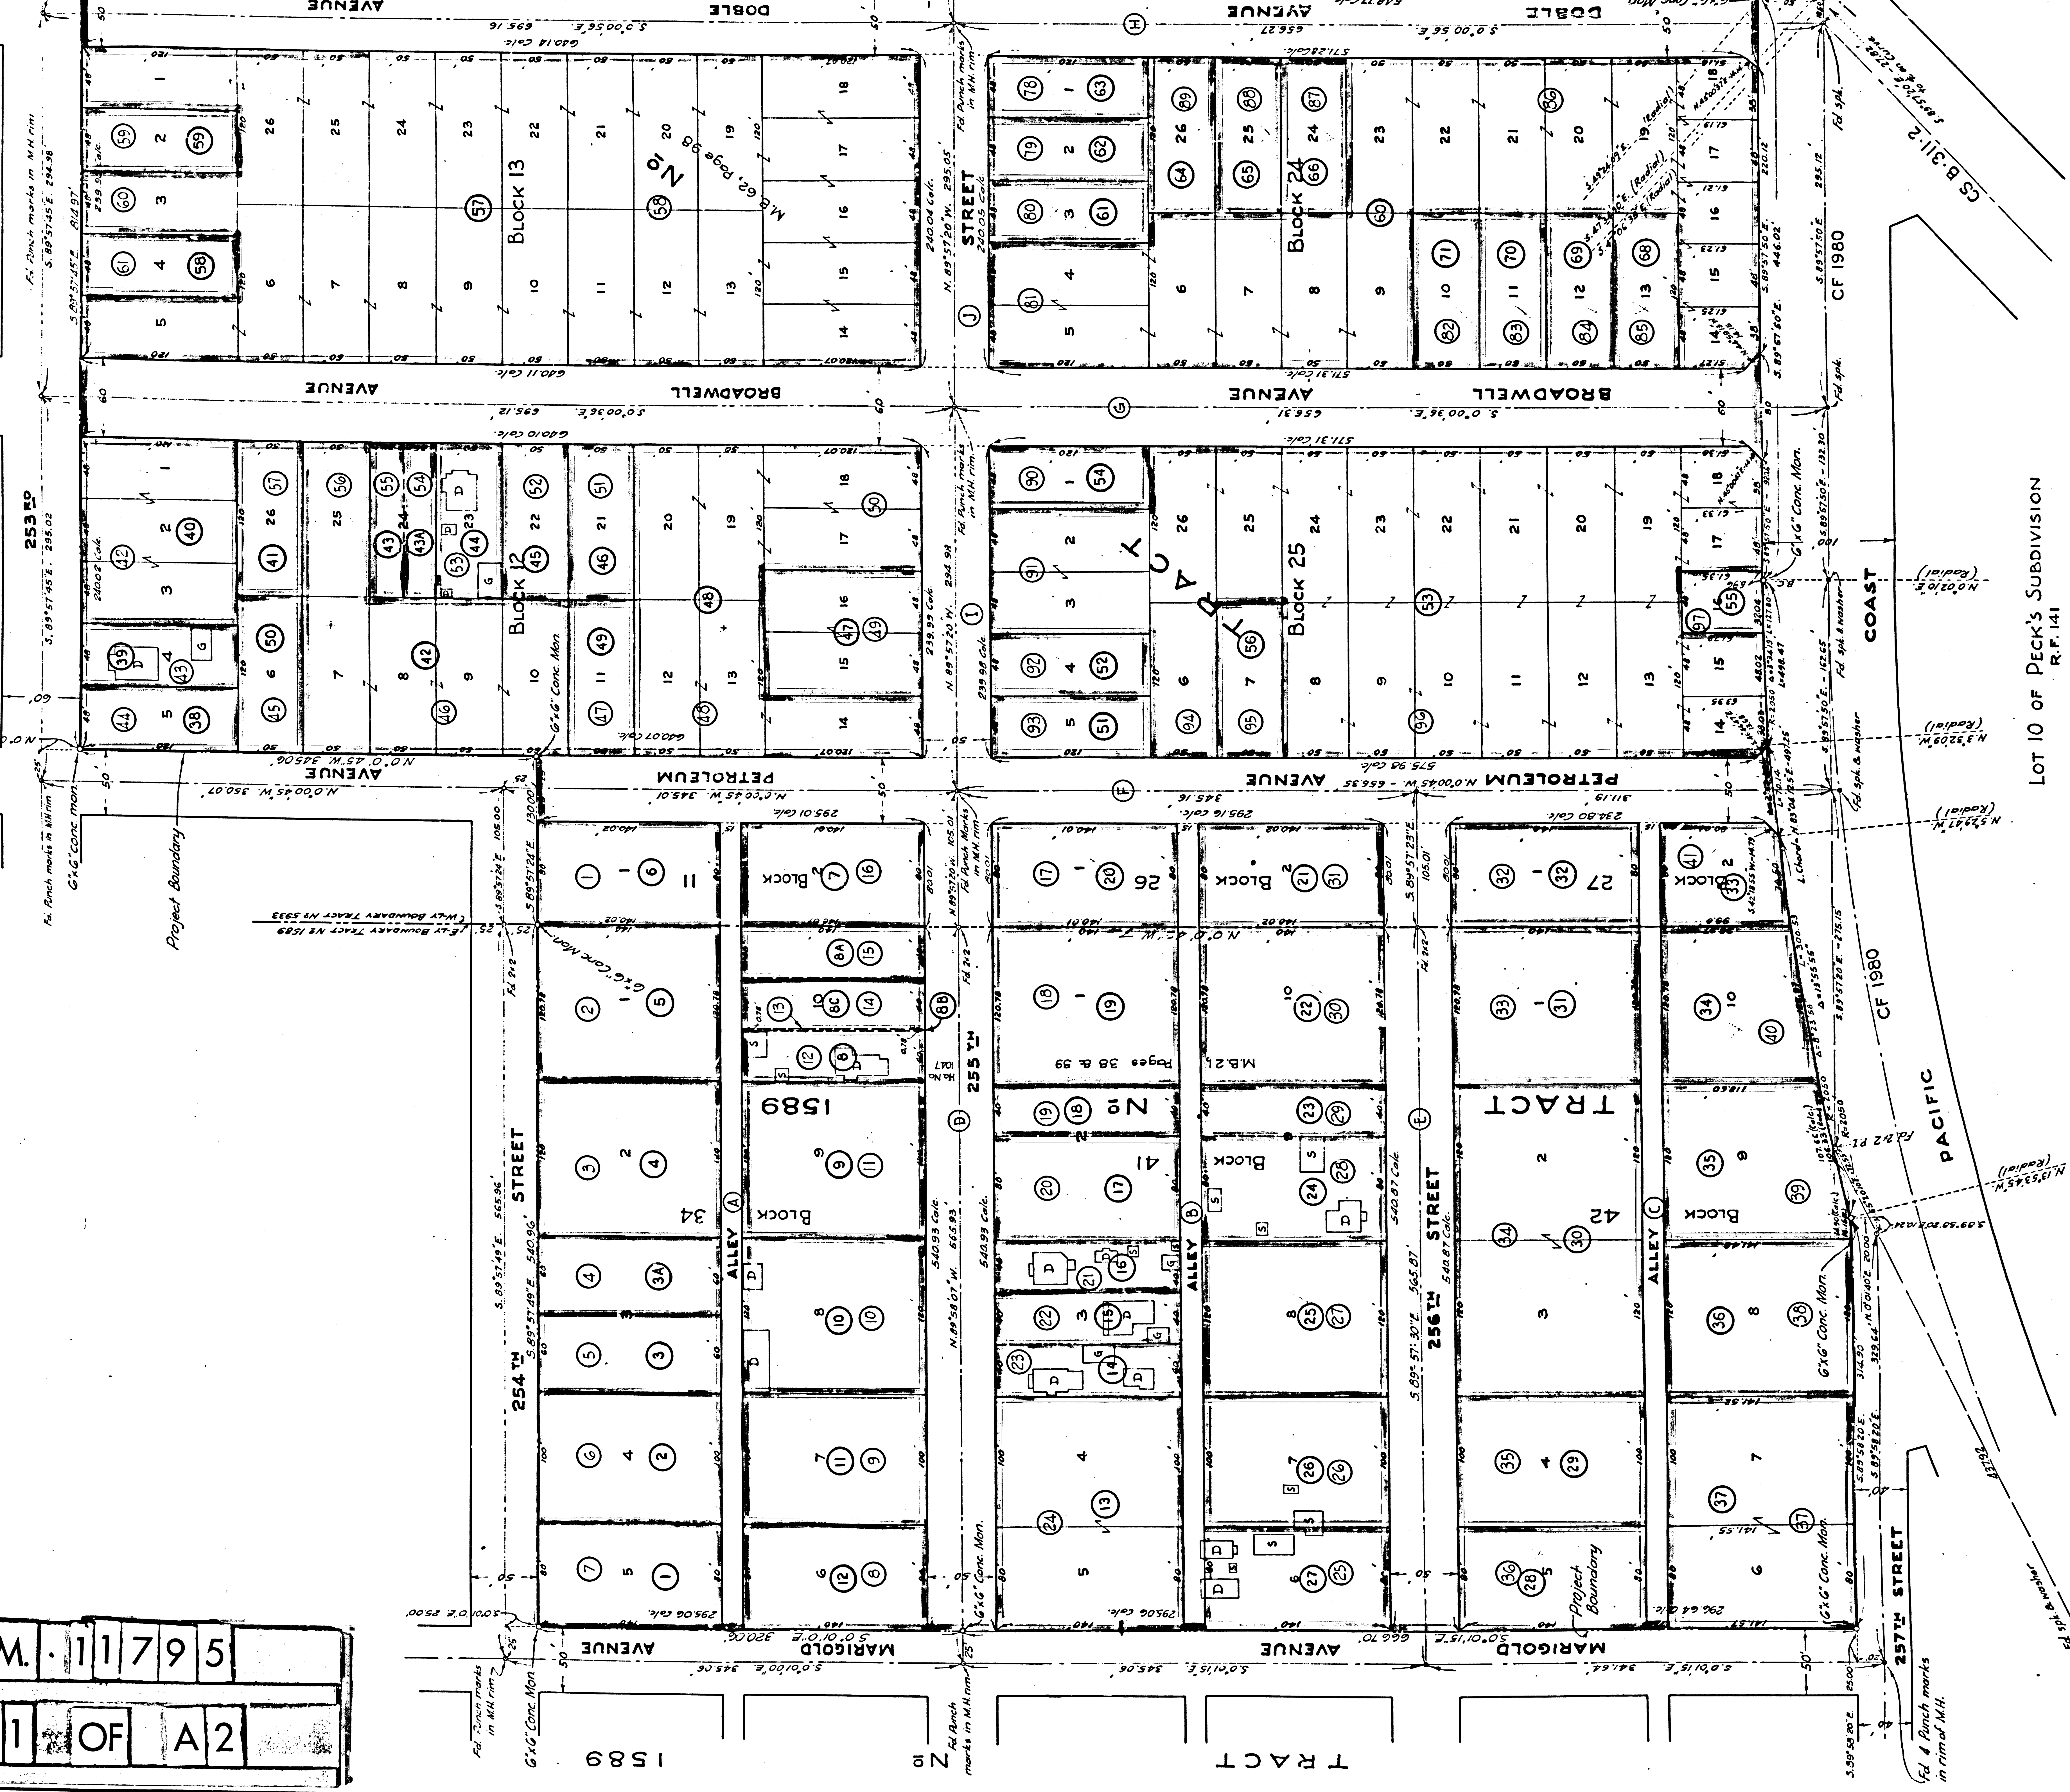

LOT 10 OF PECK'S SUBDIVISION
R.F. 141

ACRE TRACT

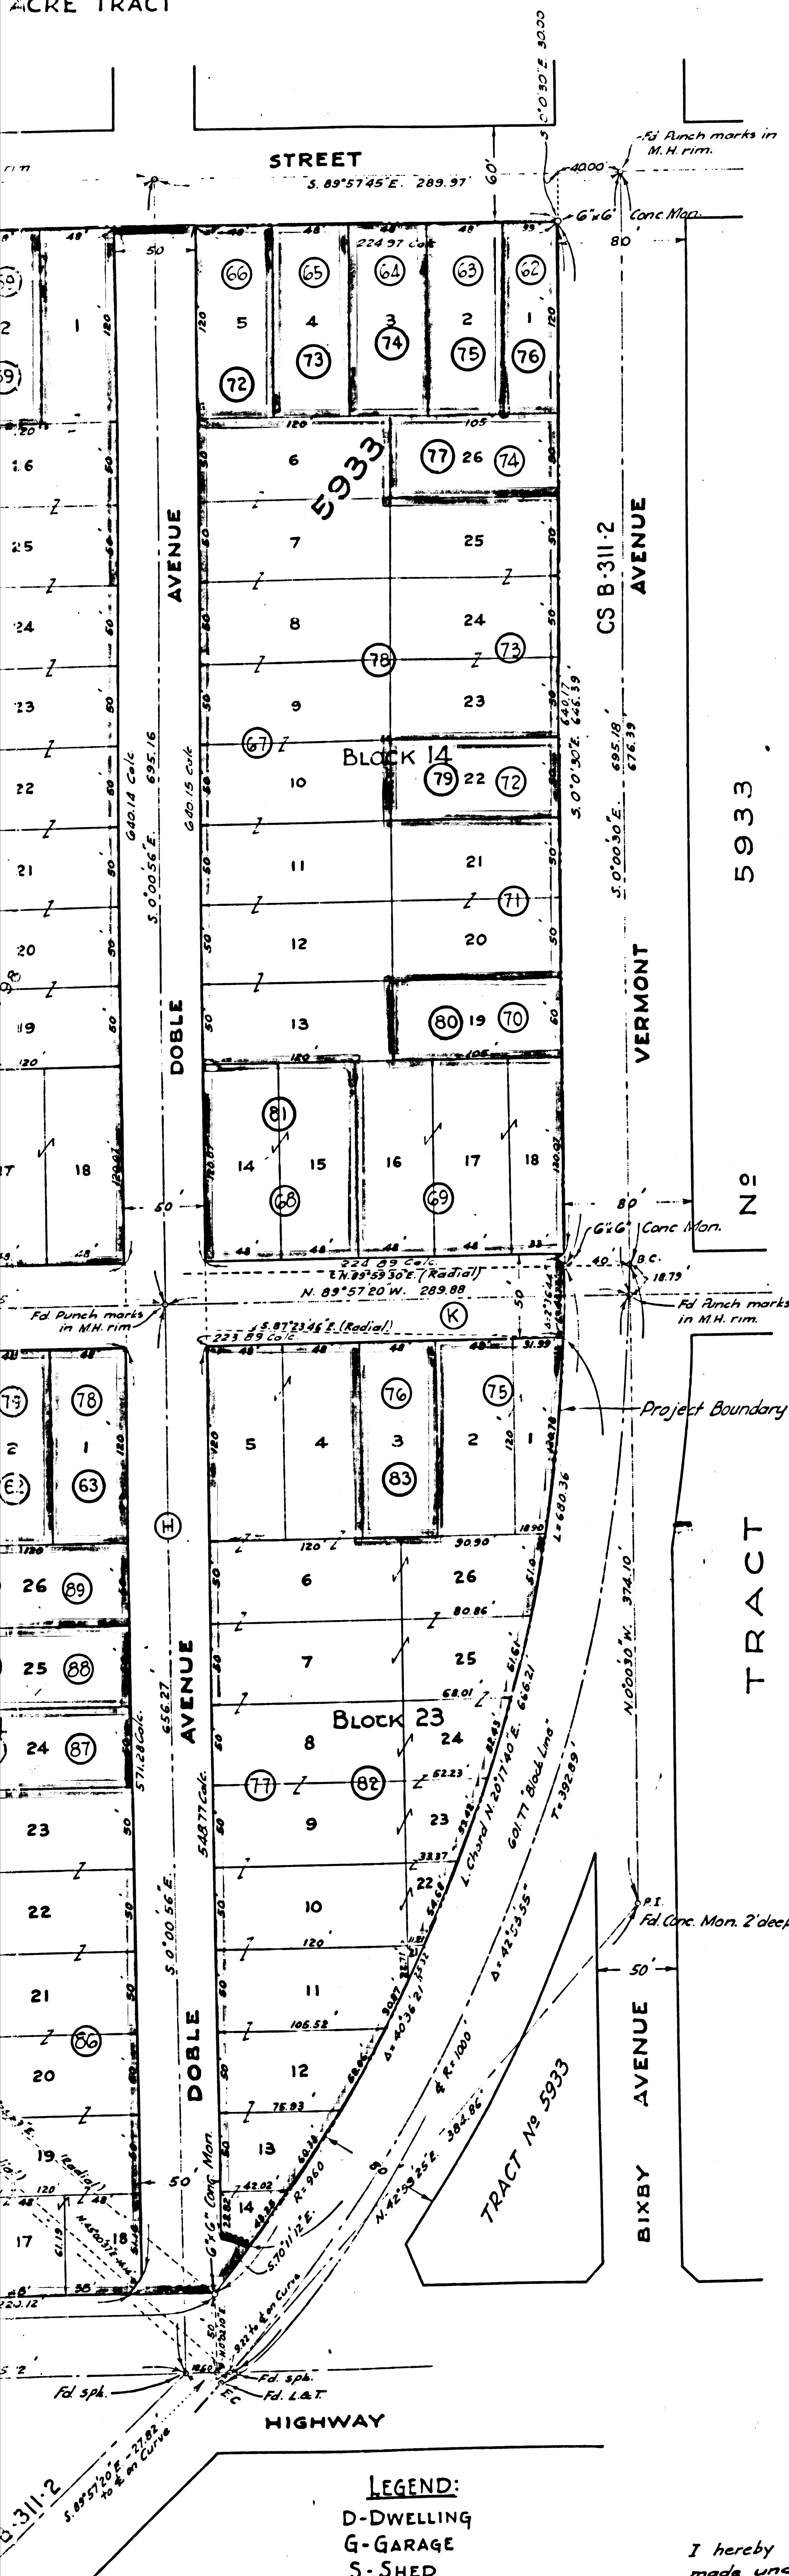

LEGEND:
D-DWELLING
G-GARAGE
S-SHED

I hereby certify that this map represents a survey made under my supervision and that monuments were set as shown.

Joseph E. Bonadiman
R.E. 5344.

PARCEL	AREA	BLOCK TOTAL	OWNER
1	0.257		ADOLPH W. WINTER
2	0.368		HASEL KRONICK
3	0.366		J. C. GODHELP
4	0.193		CIT. TRUST & SAVINGS BANK
5	0.193		WILLIAM ROHE
6	0.321		Geo. O. B. Young
7	0.257		MATILDA OLSON
8	0.257		Violet E. Andreev
9	0.366		KATHRYN F. BARRETT & ANNIE E. BARRETT
10	0.366		JOE McMAHON
11	0.366		LOUISE A. JAMES
12	0.129		THELMA R. LANGDON
13	0.003		UNKNOWN OWNER
14	0.129		THELMA R. LANGDON
15	0.129		J. C. GODHELP
16	0.257		BERTHA M. HOCKEMEYER
A	0.214	4206	ALLEY IN BLK. 34
17	0.257		JEANNETTE O. CAMPBELL
18	0.368		MINNIE M. COVEY
19	0.129		CHAS. B. ENGLE
20	0.257		UNKNOWN OWNER
21	0.129		SARAH A. GARLAND
22	0.129		MARION E. SMITH
23	0.129		CHAS. YOUNGBERG
24	0.257		PAUL BOSCAGLIA
25	0.257		W. WANDSCHNEIDER
26	0.322		CLARA E. MACKAY
27	0.366		D. O. MILLER & W. J. HOLLINGWORTH J.R. (EXEC)
28	0.257		ALICE M. SEXTON
29	0.129		RICHARD LIVINGSTON INC.
30	0.368		ELLA HENRY
31	0.257		BANK OF AMERICA
B	0.214	4207	ALLEY IN BLK. 41
32	0.257		BANK OF AMERICA
33	0.368		PAULINE JOHNSON
34	0.129		GARNER ROYALTY CO.
35	0.322		JAMES C. O'LEARY
36	0.257		1/2 ETHEL M. RAYFIELD, 1/2 RAY J. HUBBARD
37	0.368		ROSA A. BRONZELL
38	0.368		SEC. 1ST NATIONAL BANK
39	0.368		MARY P. ELLIOTT
40	0.368		CLARENCE H. YOUNG (TR.)
41	0.175		ARGYLE CAMPBELL
C	0.214	4208	ALLEY IN BLK. 42
42	0.368		BANK OF AMERICA
43	0.129		FRED L. RIDGE
44	0.129		BANK OF AMERICA
45	0.129		PATRICK V. FORD
46	0.542		BANK OF AMERICA
47	0.129		JOHN J. WHITE
48	0.410		BANK OF AMERICA
49	0.266		HENRY N. STONE
50	0.543		BANK OF AMERICA
51	0.129		PERRY G. BRINE (TR.)
52	0.129		EDER LOGEE
53	0.129		WM. J. BAXTER
54	0.069		FRANK A. MILLER
55	0.069		CHAS. F. KING
56	0.129		BANK OF AMERICA
57	0.129		CHAS. F. KING
58	0.129		BANK OF AMERICA
59	0.129		CHAS. W. WELLS
60	0.129		BANK OF AMERICA
61	0.129		HELEN P. GRAVES & HELEN I. G. OAKLEY
62	0.091		ARTHUR H. DEFORREIT
63	0.132		THERESE M. BURDETTE
64	0.132		EDITH J. HANSON
65	0.132		M. ELIZABETH FIELD
66	0.132		HARRY DE FOREST
67	1.099		BANK OF AMERICA
68	0.265		HEERMAN FASSTROM
69	0.356		BANK OF AMERICA
70	0.121		CLARENCE L. BANKS
71	0.241		BANK OF AMERICA
72	0.121		KATHERINE S. SINCLAIR
73	0.363		BANK OF AMERICA
74	0.121		ELLEN D. WARNER
75	1.816	3306	BANK OF AMERICA
76	0.132		LOUISE KRISTENSEN
77	1.948		MARGARET L. PEGLER
78	0.132		BANK OF AMERICA
79	0.132		MAKS. L. PEGLER
80	0.132		BANK OF AMERICA
81	0.817		LUCY M. FORD
82	0.138		HESTER F. QUINLAN
83	0.138		LLOYD S. NIX
84	0.138		1/2 PERRY G. BRINE, 1/2 ARCH E. EKDALE
85	0.138		BANK OF AMERICA
86	1.023		ROBERTA M. VAUGHAN
87	0.138		CLARE M. KEIFER & KATHRYNE JARDE
88	0.138		MABEL ROUBERG
89	0.138		
90	0.132	3204	MARGARET J. CAMPBELL
91	0.264		BANK OF AMERICA
92	0.132		MARY E. PARKS
93	0.132		EMIL G. BARBUL
94	0.138		BANK OF AMERICA
95	0.138		WERNER DAHLIN
96	2.202		BANK OF AMERICA
97	0.061	3205	NELL HARRIS

STREETS & AVENUES:
F 1.066 PETROLEUM AVE. (FROM PAC. COAST HWY. TO 254TH ST.)
G 1.752 BROADWELL AVE. (FROM PAC. COAST HWY. TO 254TH ST.)
H 1.464 DOBLE AVE. (FROM PAC. COAST HWY. TO 254TH ST.)
I 0.713 255TH ST. (FROM MARICOLA AVE. TO PETROLEUM AVE.)
J 0.215 (FROM PETROLEUM AVE. TO BROADWELL AVE.)
K 0.216 (FROM BROADWELL AVE. TO DOBLE AVE.)
L 0.258 (FROM DOBLE AVE. TO VERMONT AVE.)
E 0.713 256TH ST. (FROM MARICOLA AVE. TO PETROLEUM AVE.)

TOTAL AREA = 37,667 ACRES.

NOTE:
1) PARCELS MARKED WITH "X" ARE SOLD FOR TAXES.
2) PARCELS MARKED WITH "O" ARE DEEDED TO THE STATE.

84 All streets and alleys within confines of Defense Housing Project Site except easement for 10" pipe line of Standard Oil Co. in Petroleum Ave.

85 All rights under any and all oil leases.

Center line of 253rd Street taken as basis of bearings, as shown in M.B. 62, page 98, Records of Los Angeles County, California.
§ ties taken from L.A.C.E. FB 17402

Tract No 1539, M.B. 21 pgs. 38 & 39 - Being a subdivision of a portion of Lots 1, 2 & 3 of Peck's Subdivision of Lot "J" and part of Lot "H" of the portion of Rancho Los Palos Verdes. (C.S. 8334) P-2 - 543, 545. C.F. 41. R.F. 506.
Tract No. 5933, M.B. 62 pg. 98 - Being a subdivision of Lot 4 of Peck's Subdivision of Lot "J" & a portion of Lot "H" of the partition of the Rancho Los Palos Verdes. R.F. Map 141.

NOTE:
See letter in E-73-138, in regard to streets & highways where land has been condemned

NO. 2167
FILED IN VAULT
A-266
11-5-42

PROPERTY LINE MAP			
DIVISION OF DEFENSE HOUSING			
FEDERAL WORKS AGENCY			
PROJECT 4104-X LOS ANGELES, CAL.			
JOSEPH E. BONADIMAN			
CIVIL ENGINEER #6344			
HALLIBURTON BLDG. LOS ANGELES			
SHEET NO.	SCALE	DATE	REVISED
1-A	1"=60'	1-11-42	
			DRAWN BY
			A.J.N. JED.

District Court Case No. 2167-H
Suit for Condemnation
Filed April 6, 1942
United States of America - Plaintiff
vs.
Certain parcels of land in the City of Harbor City, County of Los Angeles, State of California, et al. Defendant.
(Suit covers parcels 1 to 85 incl., with exception of parcel 67.)

Decree in Declaration of Taking as per map in favor of Plaintiff, rendered April 7, 1942
E-56-93, OR. 19244-198

INDEX 28

F.M.	11	7	9	5
A	2	1	0	F
A	2			