


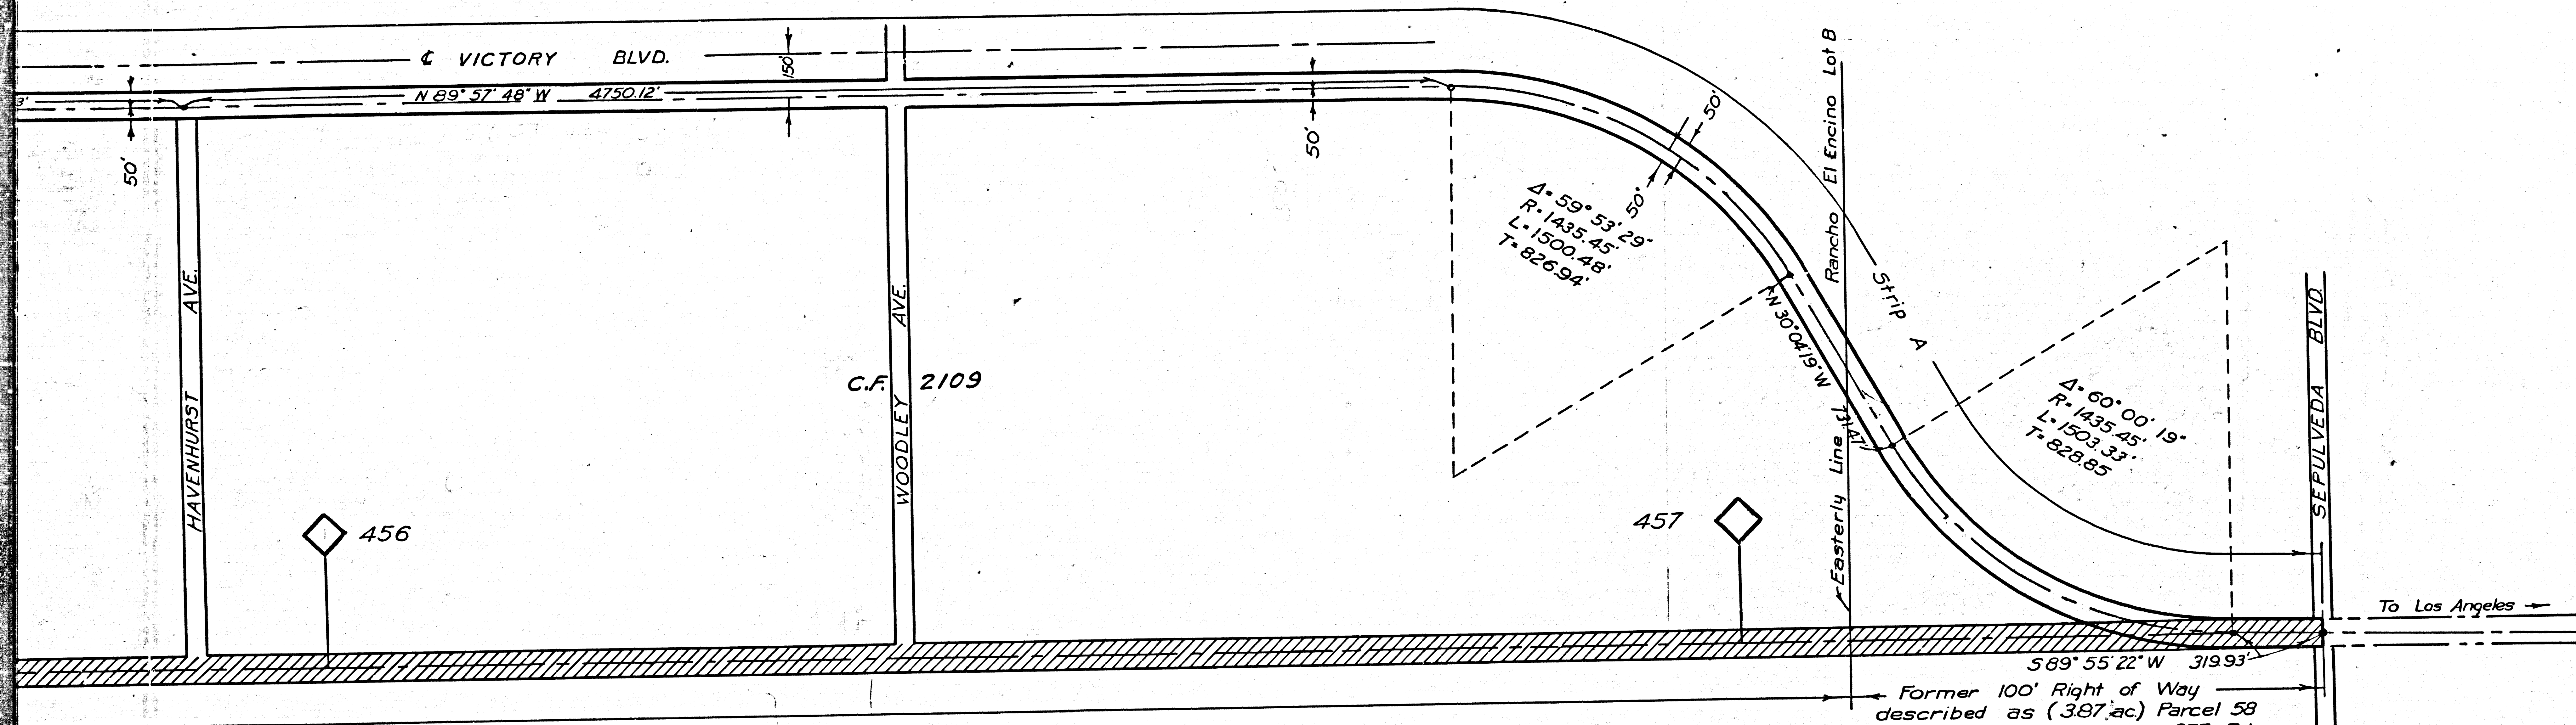






HERN PACIFIC COMPANY  
PACIFIC LINES  
ENCINO VAN NUYS  
DESCRIBED IN DEED FURNISHED BY U.S. ENGINEERS  
COUNT OF LINE CHANGE  
USED FOR RIGHT OF WAY PURPOSES  
1943 A.P. REV. FEB. 18 1944 R.B.J.

LEGEND  
Right of Way taken by U.S.A. by judgment  
New Right of Way to be acquired from U.S.A.  
of operating Right of Way included in area taken by U.S.A.  
Pacific Co.'s Right of Way Line

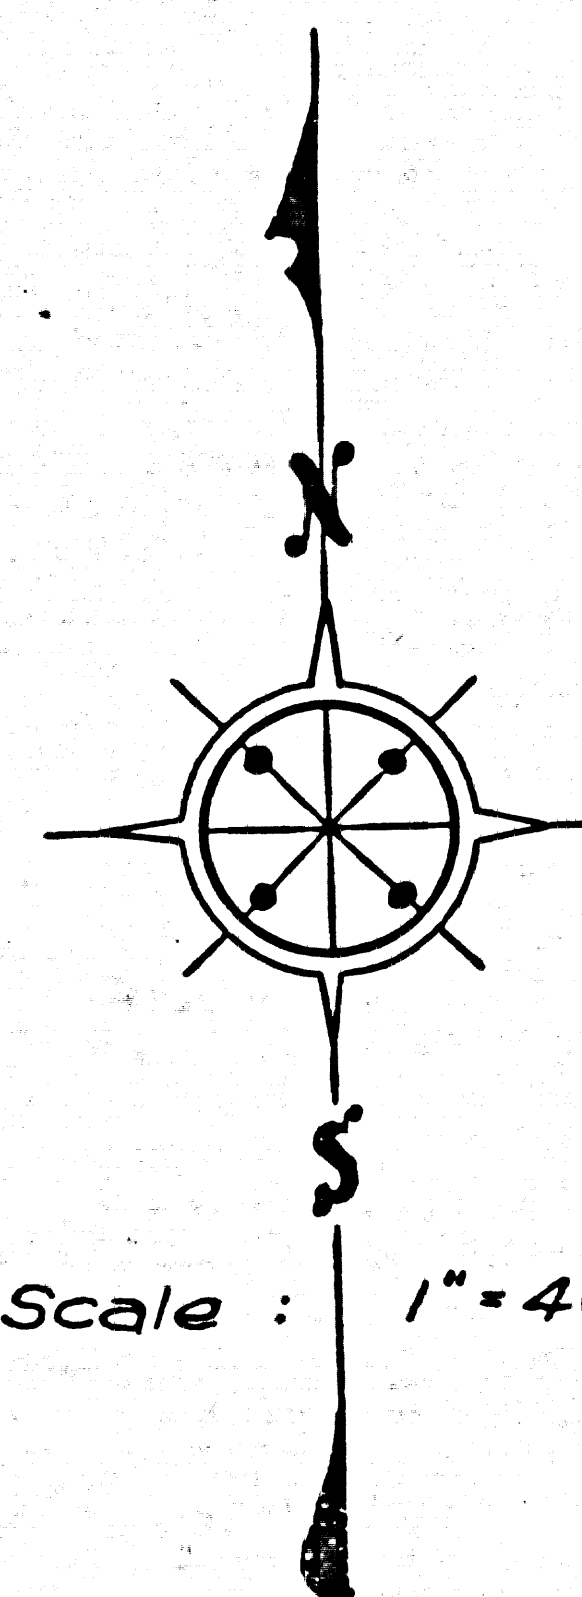

Scale : 1" = 400'

E:77-175, OR 23964-365  
Note: This map is a copy of O.R.M. 23964-368 to 370 incl

INDEX 55

|      |   |    |   |   |   |
|------|---|----|---|---|---|
| F.M. | 1 | 1  | 9 | 6 | 7 |
| A    | 2 | OF | A | 2 |   |