

FILED MAP NO. 13350
MAP
 of the
TRACTS OF LAND N^o 1 & 2
 of the
 Allotment of Andres, Jose Antonio
 Rafael & Cristobal Machado
 in the
Rancho La Ballona
 in
 the County of Los Angeles Cal.
 showing the
SUBDIVISION


of the same made June 1872
 by
 Manuel F. Coronel } Arbitrators
 A W Hutton }
 Survey made under the direction of said Arbitrators
 June 1872

by Hanson & Seebold
 True Courses
 Variation of magnetic needle 14° 25'
 Scale of 1 inch to 10 chs
 111 23

Partition of Tract No 2

Station	Course	Dist.
Rafael Machado		
Rock in corner	S 52° E	14.19
Stake of Ditch	N 61 1/2° E	0.75
Stake	S 21 3/4° E	10.50
Stake at intersection	N 37 1/2° W	1.38
Willow fence	N 29° W	1.70
Colton road	N 39° W	13.20
Cor of fence	N 31 1/2° E	7.05
to the place of beginning containing 4.28 ac of 1 st class land and 7.20 acres of 3 rd class land		

Station	Course	Dist.
Andres Machado		
Corner of fence	S 31 1/2° W	57.87
Stake of fence	S 54° E	19.50
Stake of boundary	up along mid channel of creek	
North Easterly to South West line of San Pedro Road		
Thence	N 37 1/2° W	1.38
Willow fence	N 29° W	1.70
Colton road	N 39° W	13.20
to the place of beginning containing 7.29 acres of 1 st class land and 15.37 acres of 3 rd class land		

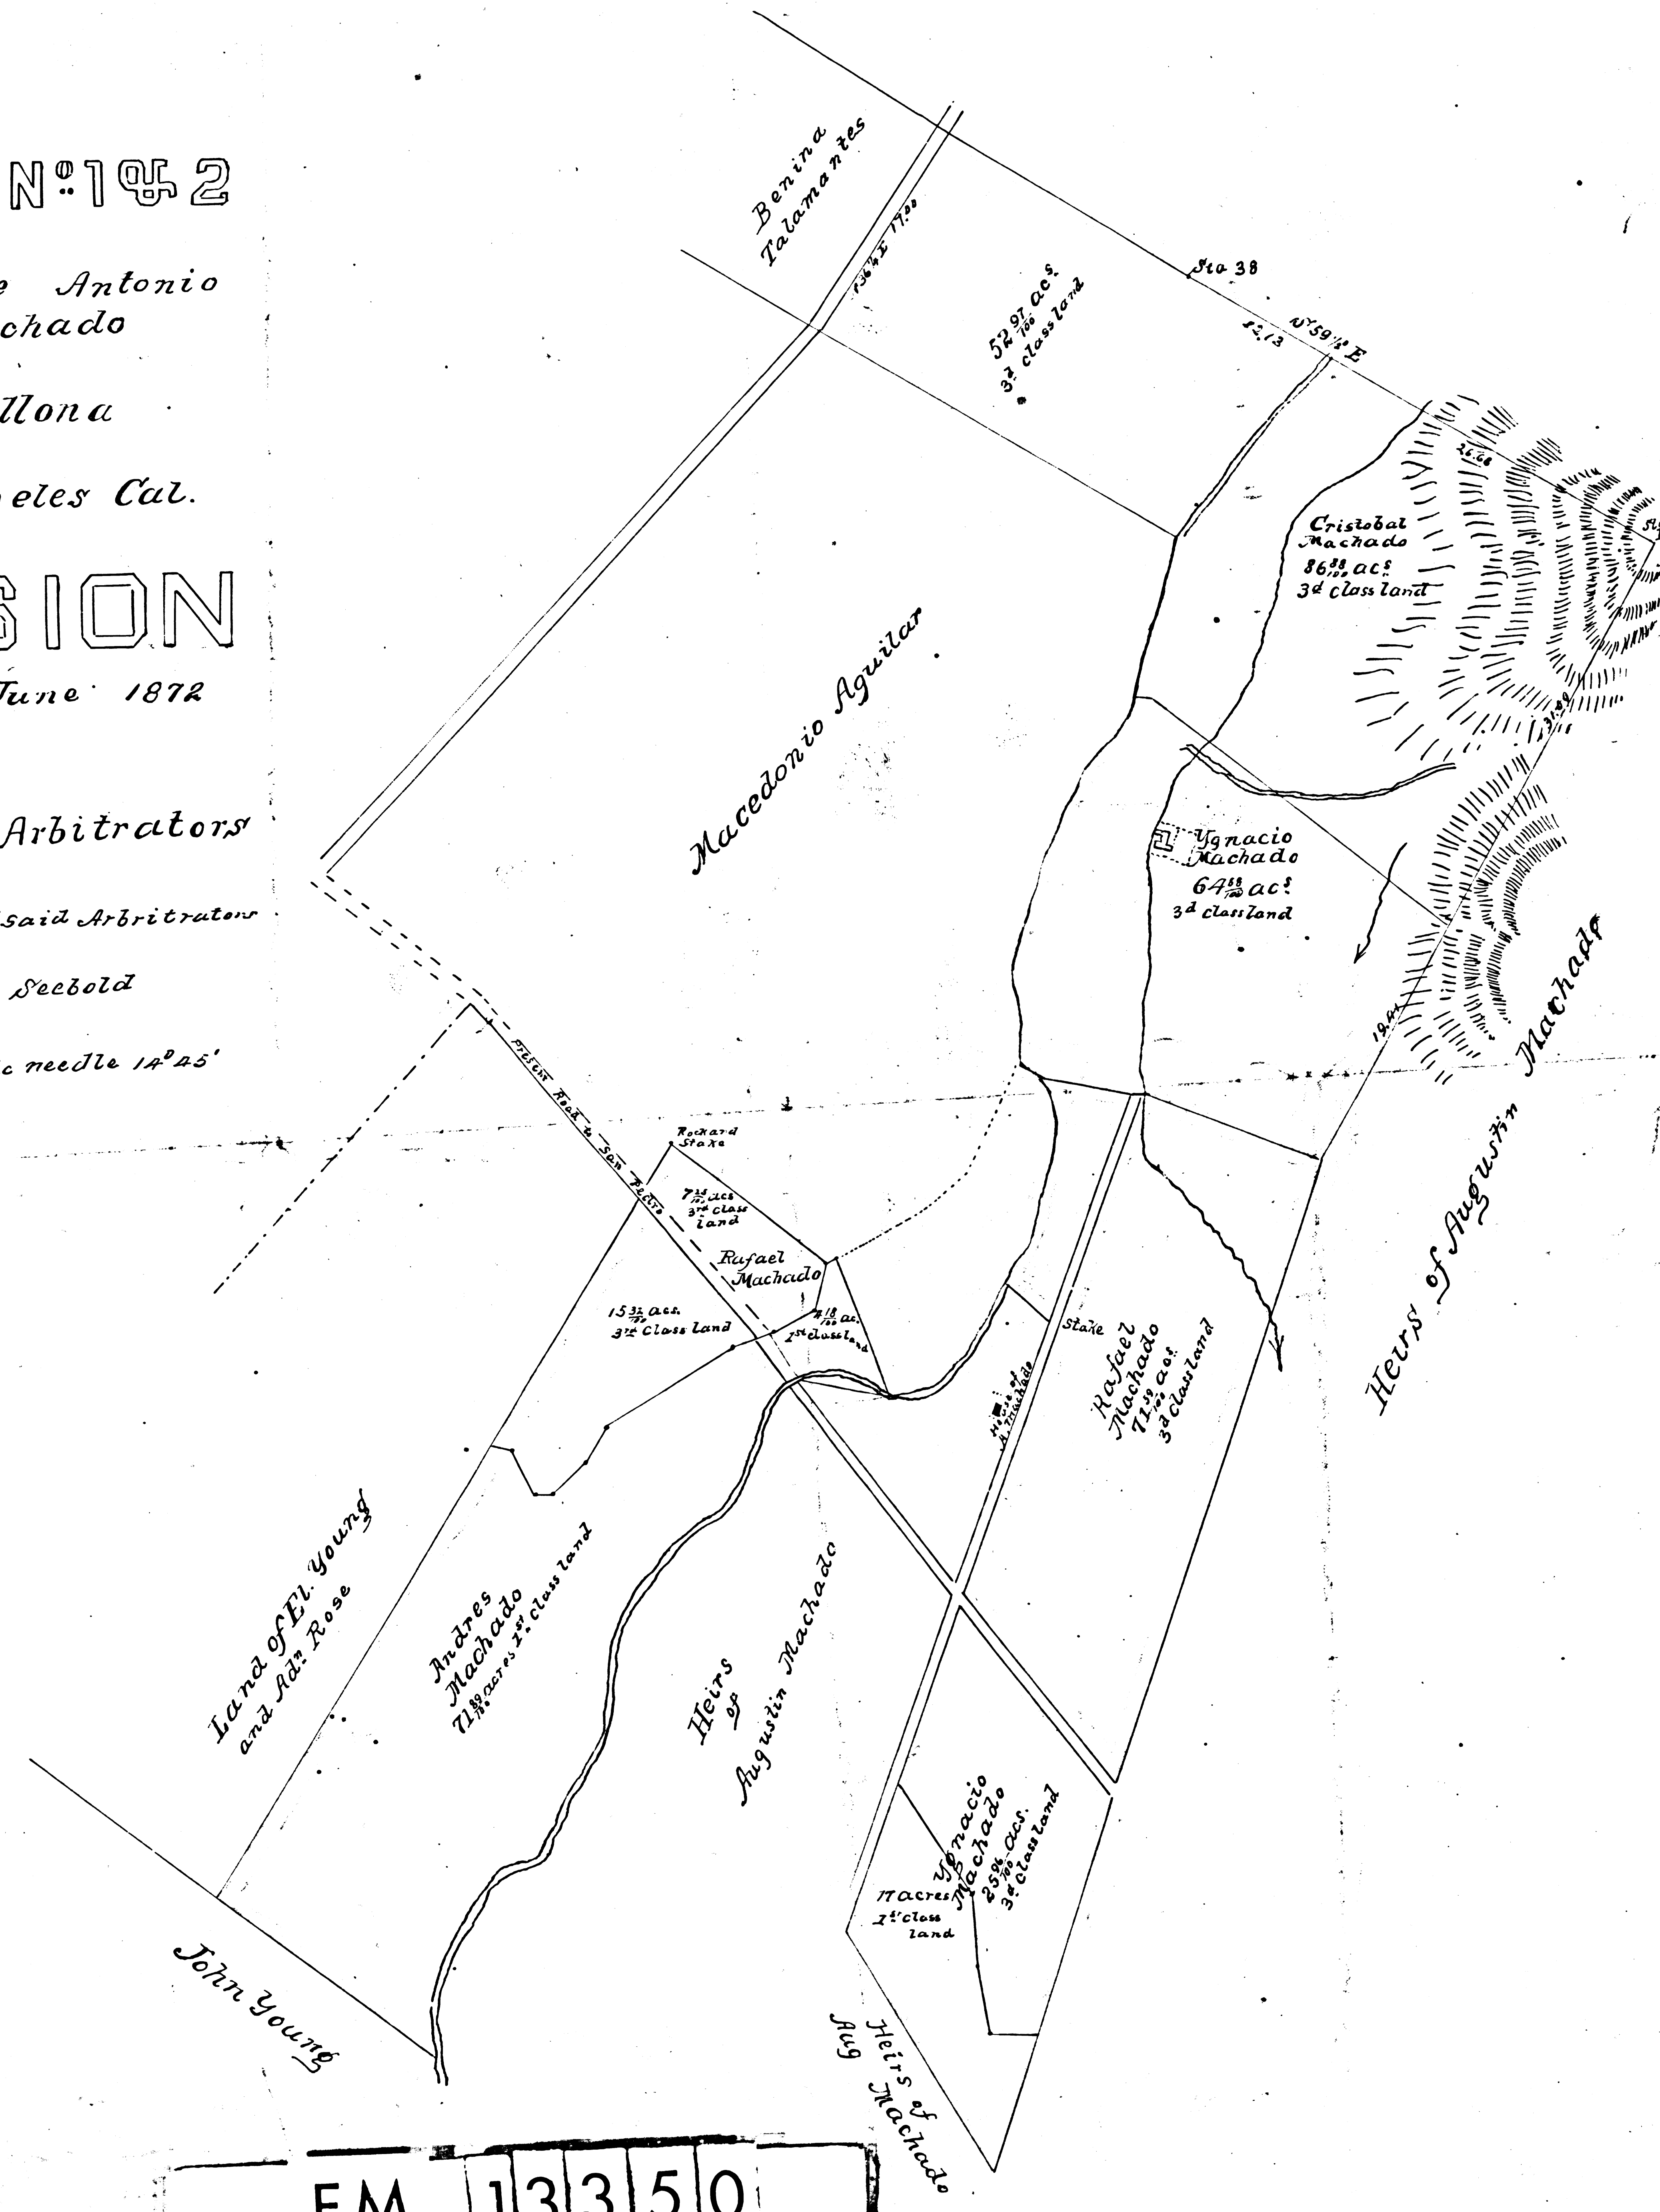

Partition of Tract No 1

Sta	Course	Distance
Cristobal Machado		
St 38 E. 2.20	S 59 1/2° E	12.23
St 1. Meadows of Antonio	S 47° W	7.00
St 2 of 3 rd class	S 38 1/2° W	10.00
St 3 of 3 rd class	N 60° W	31.60
St 4 of 3 rd class	N 35 1/2° E	17.00
St 5 of 3 rd class	S 54 1/2° E	19.80
Containing 5297 acs.		

Sta	Course	Distance
Cristobal Machado		
St 1 Bal. Creek	N 47° W	7.00
St 2 Creek	S 38 1/2° W	10.00
St 3 Bal. Creek	S 77 1/2° W	10.50
St 4 Creek	S 11° W	1.06
Div. bet. C.M. & Y.M.	S 61° E	0.50
St 5 in Div. line	S 71° E	0.61
do	S 61° E	2.75
3 rd class	S 49 1/2° E	24.60
Stake in line of Tract No 2	N 30° E	31.00
St 12 of 3 rd class	N 59 1/2° W	26.68
to the place of beginning Containing 86.88 acres		

Sta	Course	Distance
Rafael Machado		
St 14 of Rancho of Ballona Creek	S 27 1/2° E	4.00
St 15 do	S 77° W	9.50
St 16 do	S 69 3/4° W	1.08
St 17 do	S 27° W	2.90
Div. line of Rancho Machado	S 30° E	5.00
Stake in fence	S 23° W	20.27
Cor. of San Pedro	S 37° E	17.71
Cor. of Rancho	N 19 1/2° E	47.39
Stake in fence of Rafael Machado	N 67 1/2° W	73.82
Stake in fence of Ygnacio Machado	S 85° W	0.68
William W. of Road	N 71 1/2° W	6.33
to the place of beginning Containing 71.53 acres		

Sta	Course	Distance
Ygnacio Machado		
Point of of Creek	S 11° W	0.94
St 1 do	S 29° W	2.50
St 2 do	S 50° W	1.60
St 3 do	S 41° W	2.00
St 4 do	S 26° W	7.00
St 5 do	S 18° W	8.00
St 6 do	S 9° E	4.50
St 7 do	S 73 1/2° W	2.46
St 8 do	S 65° E	1.40
St 9 do	S 71 1/2° E	0.50
St 10 do	S 71 1/2° E	6.33
Stake in fence	N 86° E	0.68
Stake in fence	S 67 1/2° W	13.82
Stake in fence	N 30° E	12.41
Stake in fence	N 49 1/2° W	24.60
3 rd class	N 62° W	1.75
Stake in fence	N 72° W	0.61
Stake in fence	N 61° W	0.50
to the place of beginning Containing 64.88 acs.		

Sta	Course	Distance
Ygnacio Machado		
Cor. of Rancho	S 23° W	24.50
Stake in fence	S 32° E	20.90
Stake in fence	N 79° E	28.21
Cor in S. line of	N 38° W	17.71
to the place of beginning Containing 179 ac 1 st class and 2696 acs 3 rd class land		

3300