

FILED MAP NO 13512


FILED MAP NO 13512

# MAP of DOWNEY

Scale: 200'-1"  
Magnetic Courses  
Variation 14° 55' East  
I. M. 33


NOTE: Blue figures and data are copied from original map  
by County Surveyor June 19, 1918  
lots 20 and 21, Block 6 and lot 1, Block 24 not numbered  
in original map made by Frank Lecouvreur  
in 1875 for M. D. Crawford of Downey.

C.S. 2527 F.M. 13327  
C.S. 5514 F.M. 15314  
C.S. 8193  
C.S. 3551 F.M. 13331  
for streets decl. public highway Sec  
0:27-300 A.B. 20-183

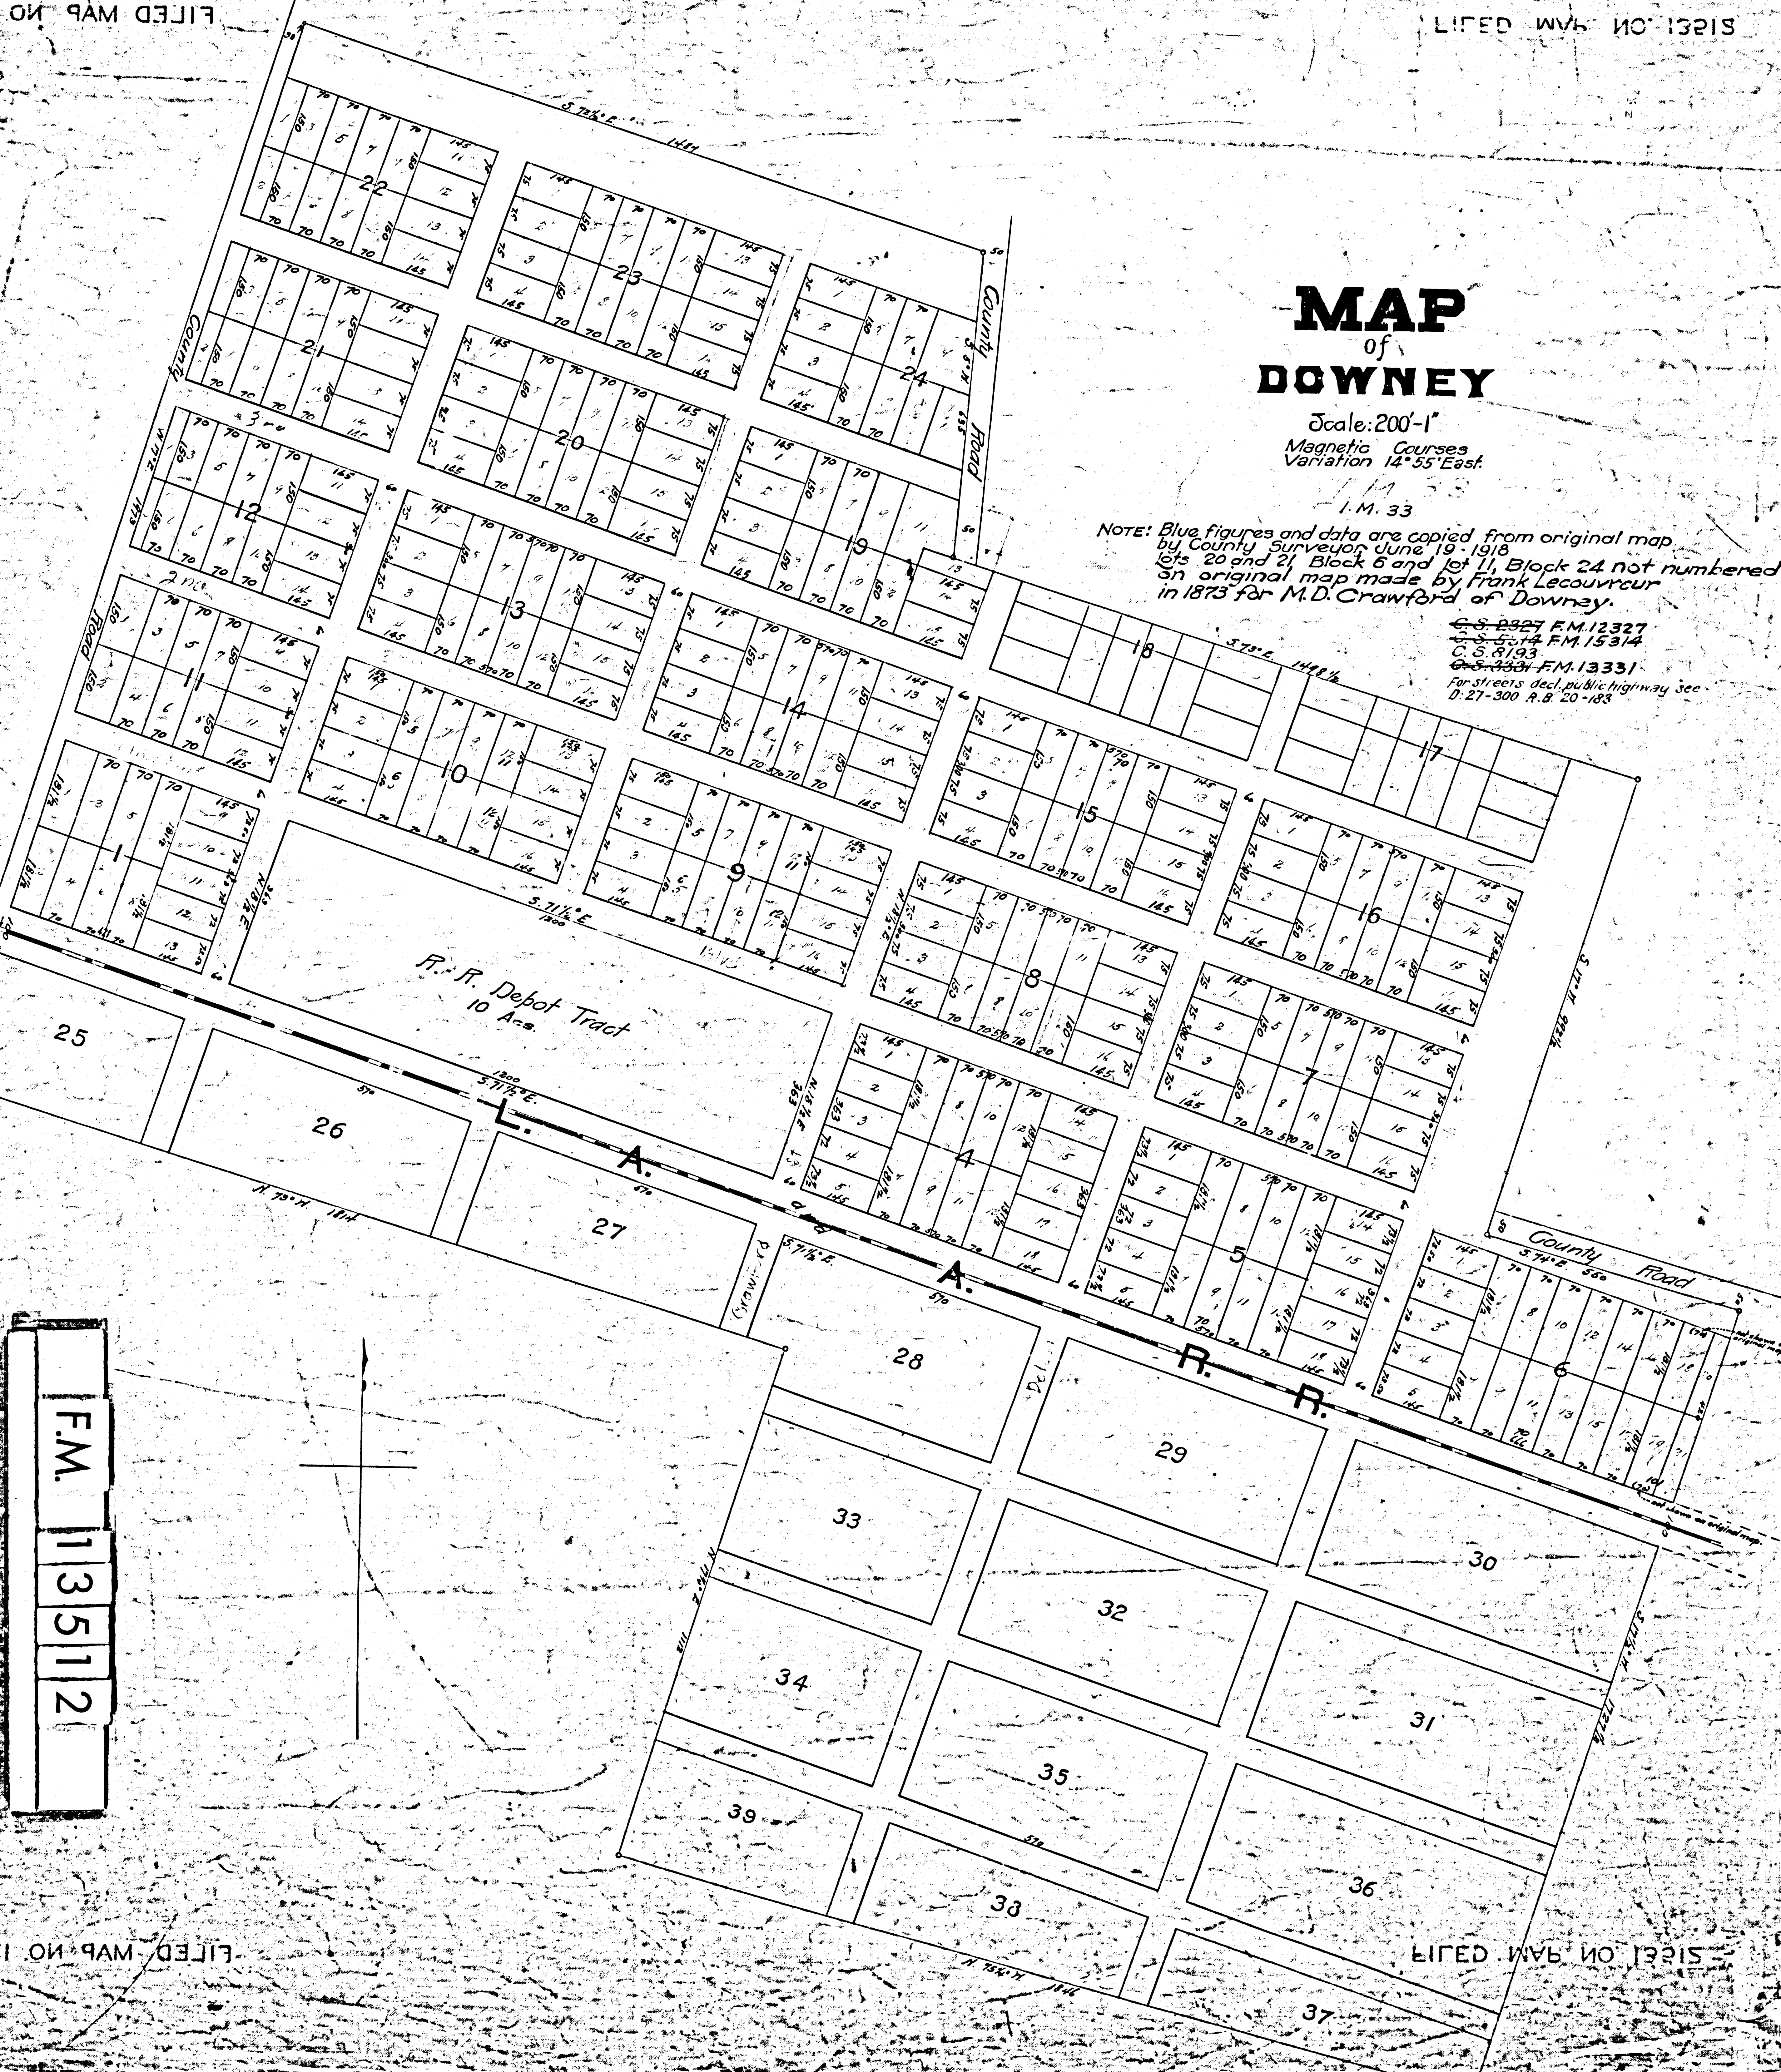

R.R. Debot Tract  
10 Acs.

F.M. 13512

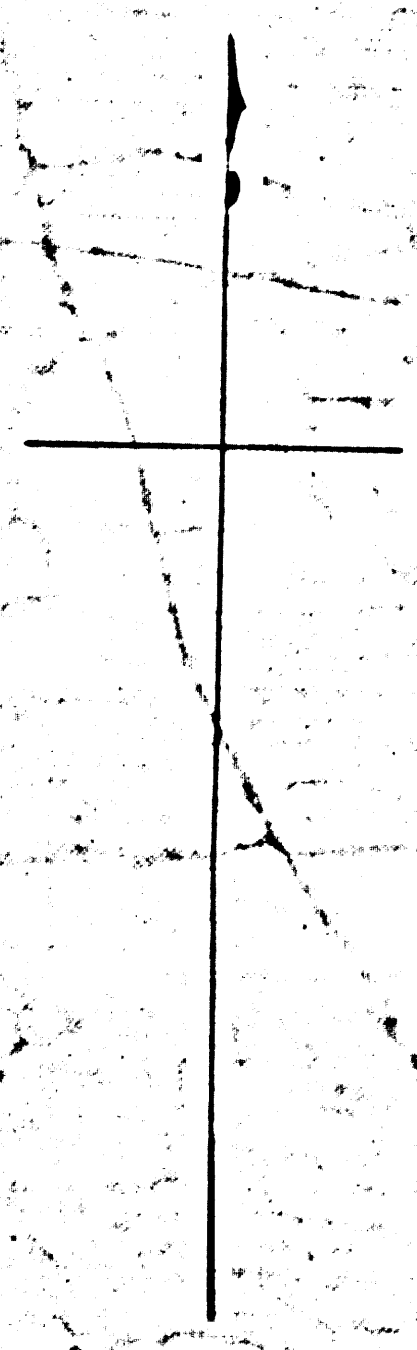

FILED MAP NO 13512

FILED MAP NO 13512