


FILED MAP NO 13611

FILED MAP NO 13611


WRIGHT & NICHOLSON
-134-
Feb. 17-17 to 24 Jan 1881

Copied from original (on file in E.T. Wright's office) by County Surveyor, June 22, 1909.

Lines and figures in black and red are as shown on the original map.
Lines and figures in blue are shown on original map, in pencil.
Lines and figures in brown are additions by County Surveyor

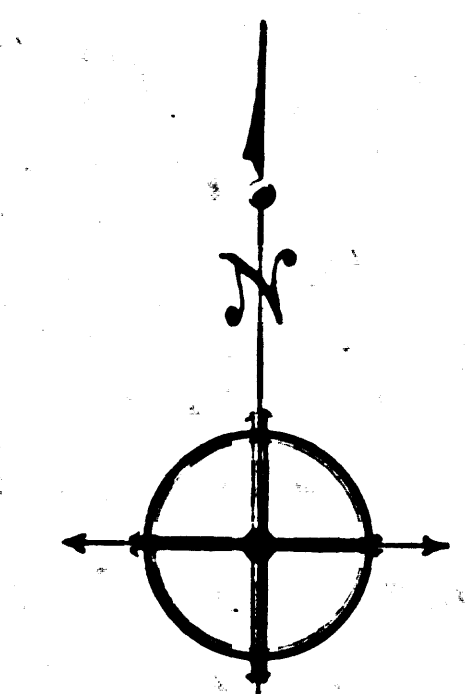

Scale
1 in. = 4 ch.

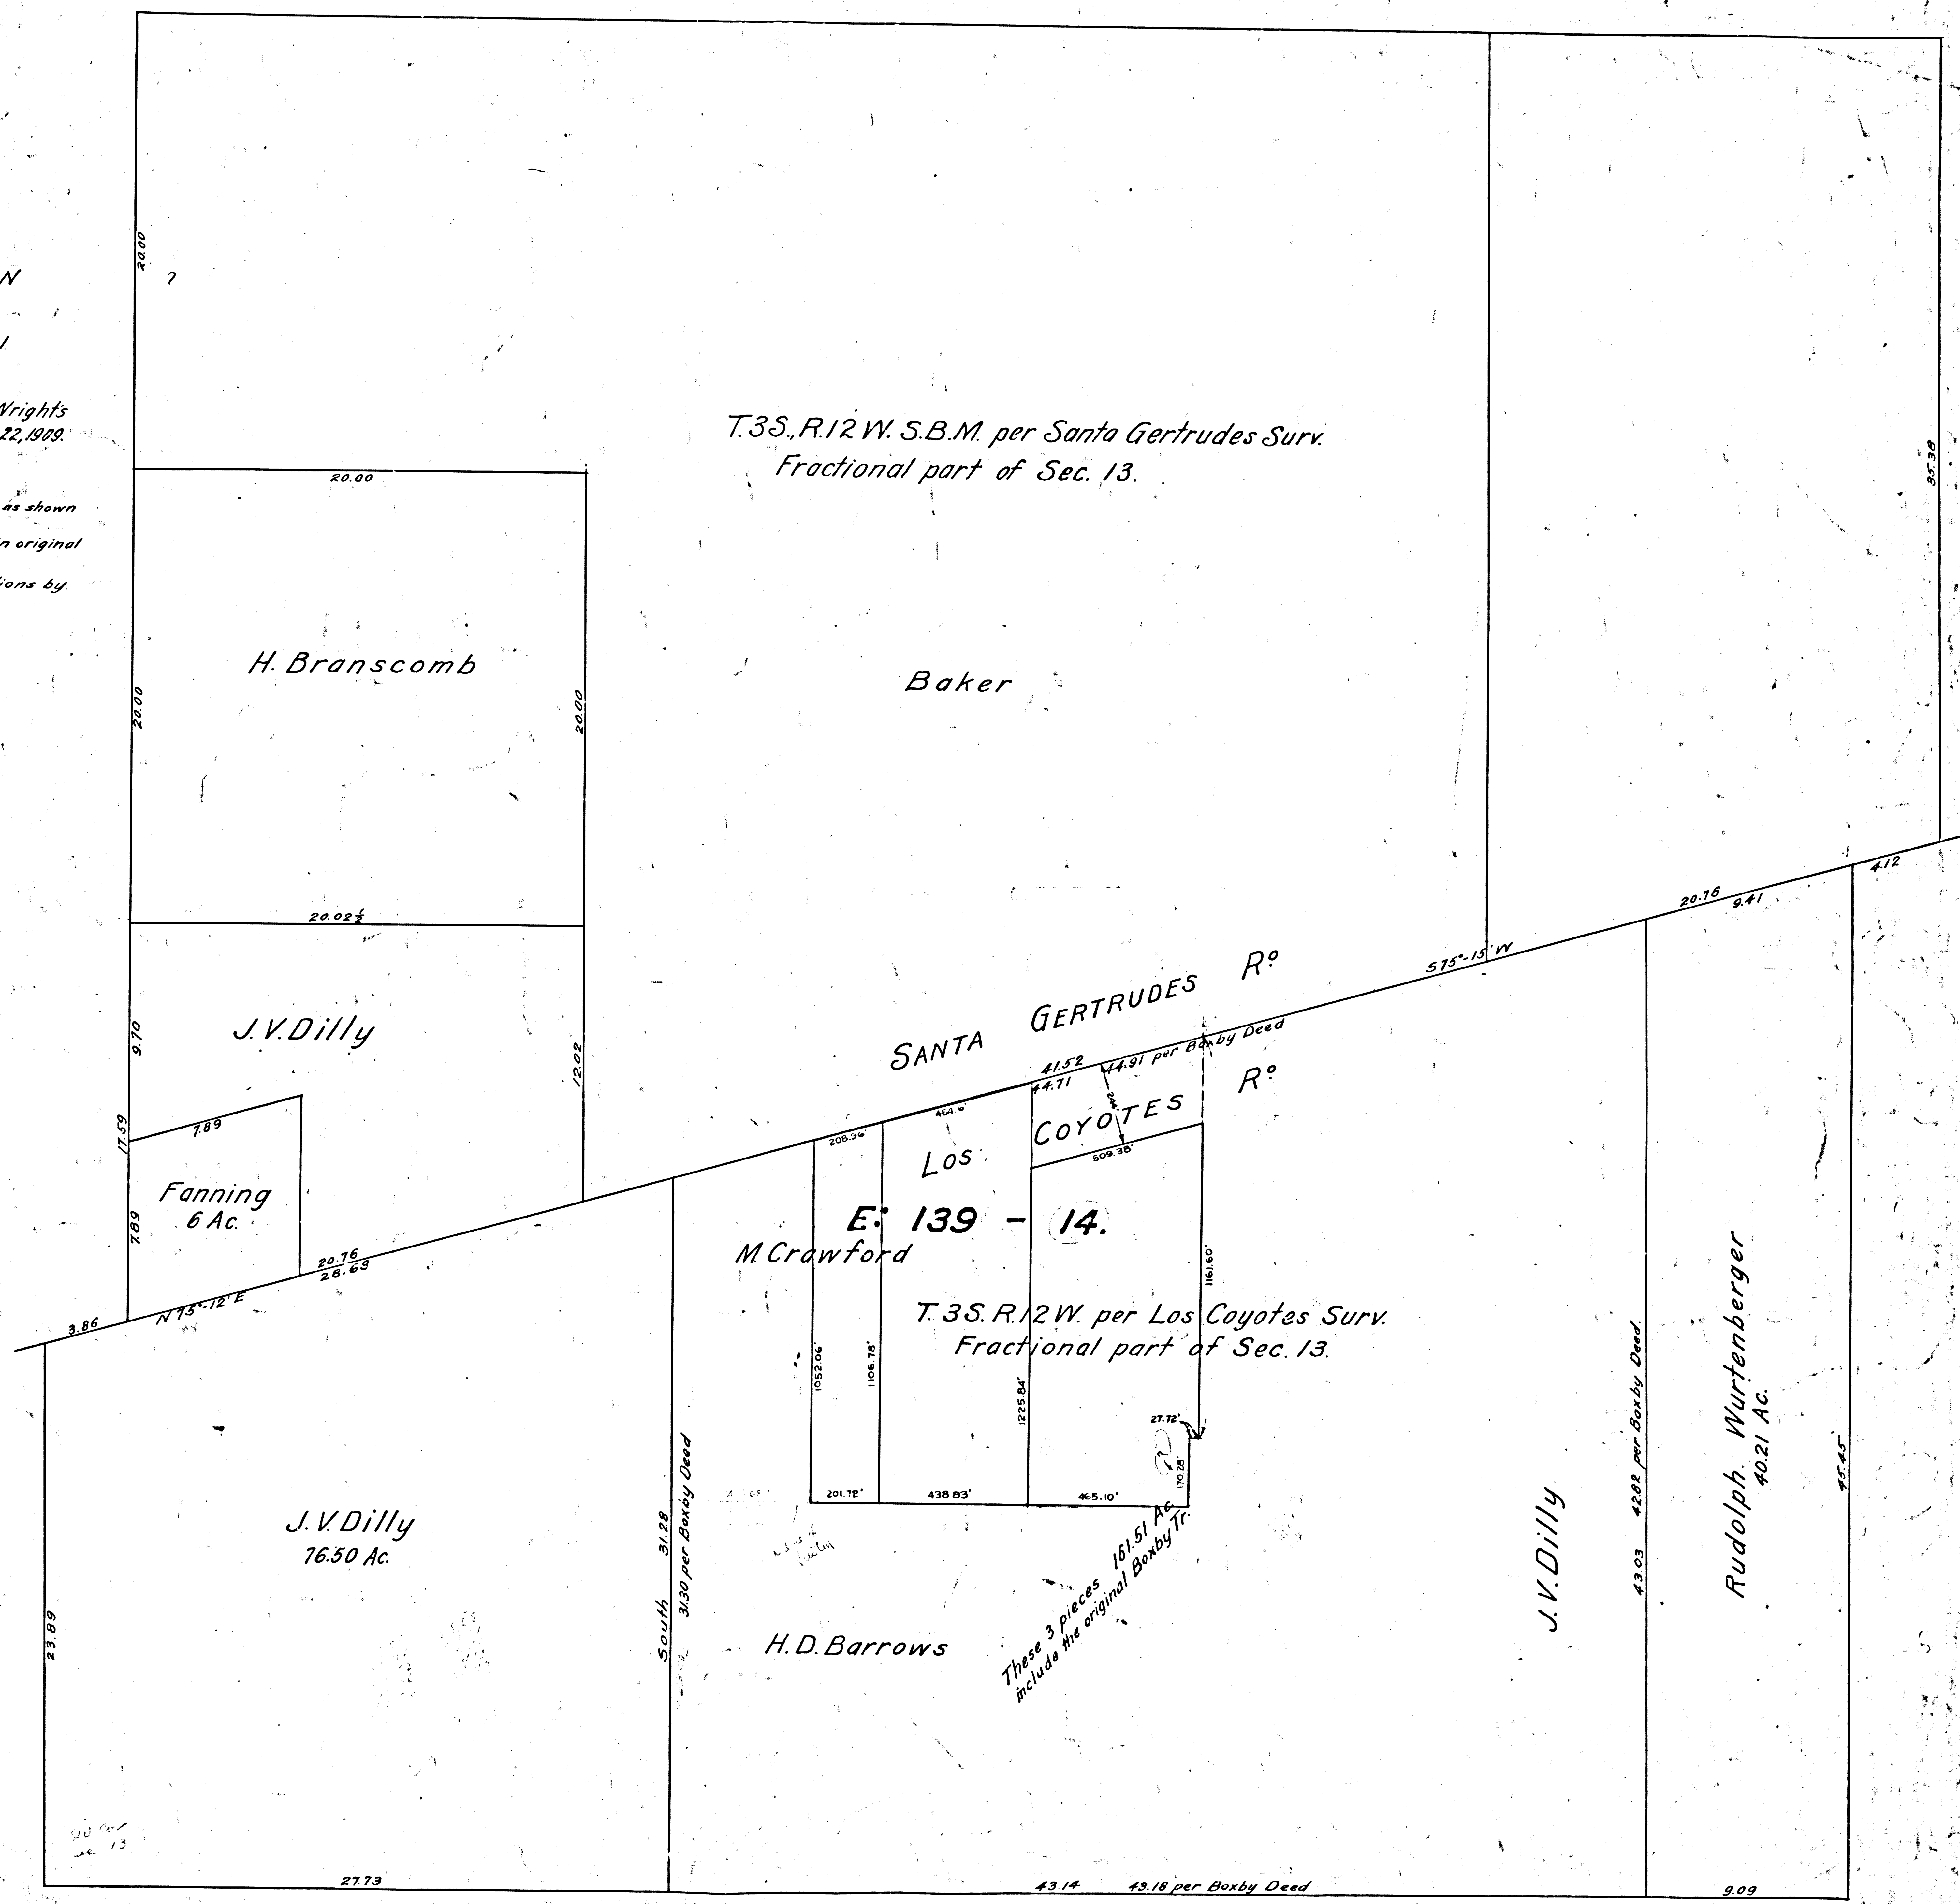

T.35. R.12 W. S.B.M. per Santa Gertrudes Surv.
Fractional part of Sec. 13.

E: 139 - 14.
M. Crawford

T.35. R.12 W. per Los Coyotes Surv.
Fractional part of Sec. 13.

These 3 pieces 161.51 Ac.
include the original Boxby Tr.

FILED MAP NO 13611

FILED MAP NO 13611

F.M. 13611