

SECTION 36

SECTION 31

T.1-S. R.8-W.

South Line Pomona

640 AC.

5588 AC.

244 Ac. by planimeter

SECTION 1

SECTION 6

South Line Pomona

T.2-S. R.8-W.

10.01 AC.

10.01 AC.

10.01 AC.

10.01 AC.

SAN JOSE SCHOOL DIST.

PALOMARES SCHOOL DIST.

224.50 AC.

STA. 5.J.3

SAN JOSE RANCHO LINE


MAP  
 OF THE SOUTH PART OF THE RO.  
 SAN JOSE & GOVERNMENT PLOT  
 BETWEEN SAN JOSE & CHINO.

Scale: 8chns.

Note: This map traced from original which was drawn in pencil on detail paper. Traced 1-29-30

1/1/30  
1/1/30

A	F.M.
1	151177
OF	7
A	7
2	7

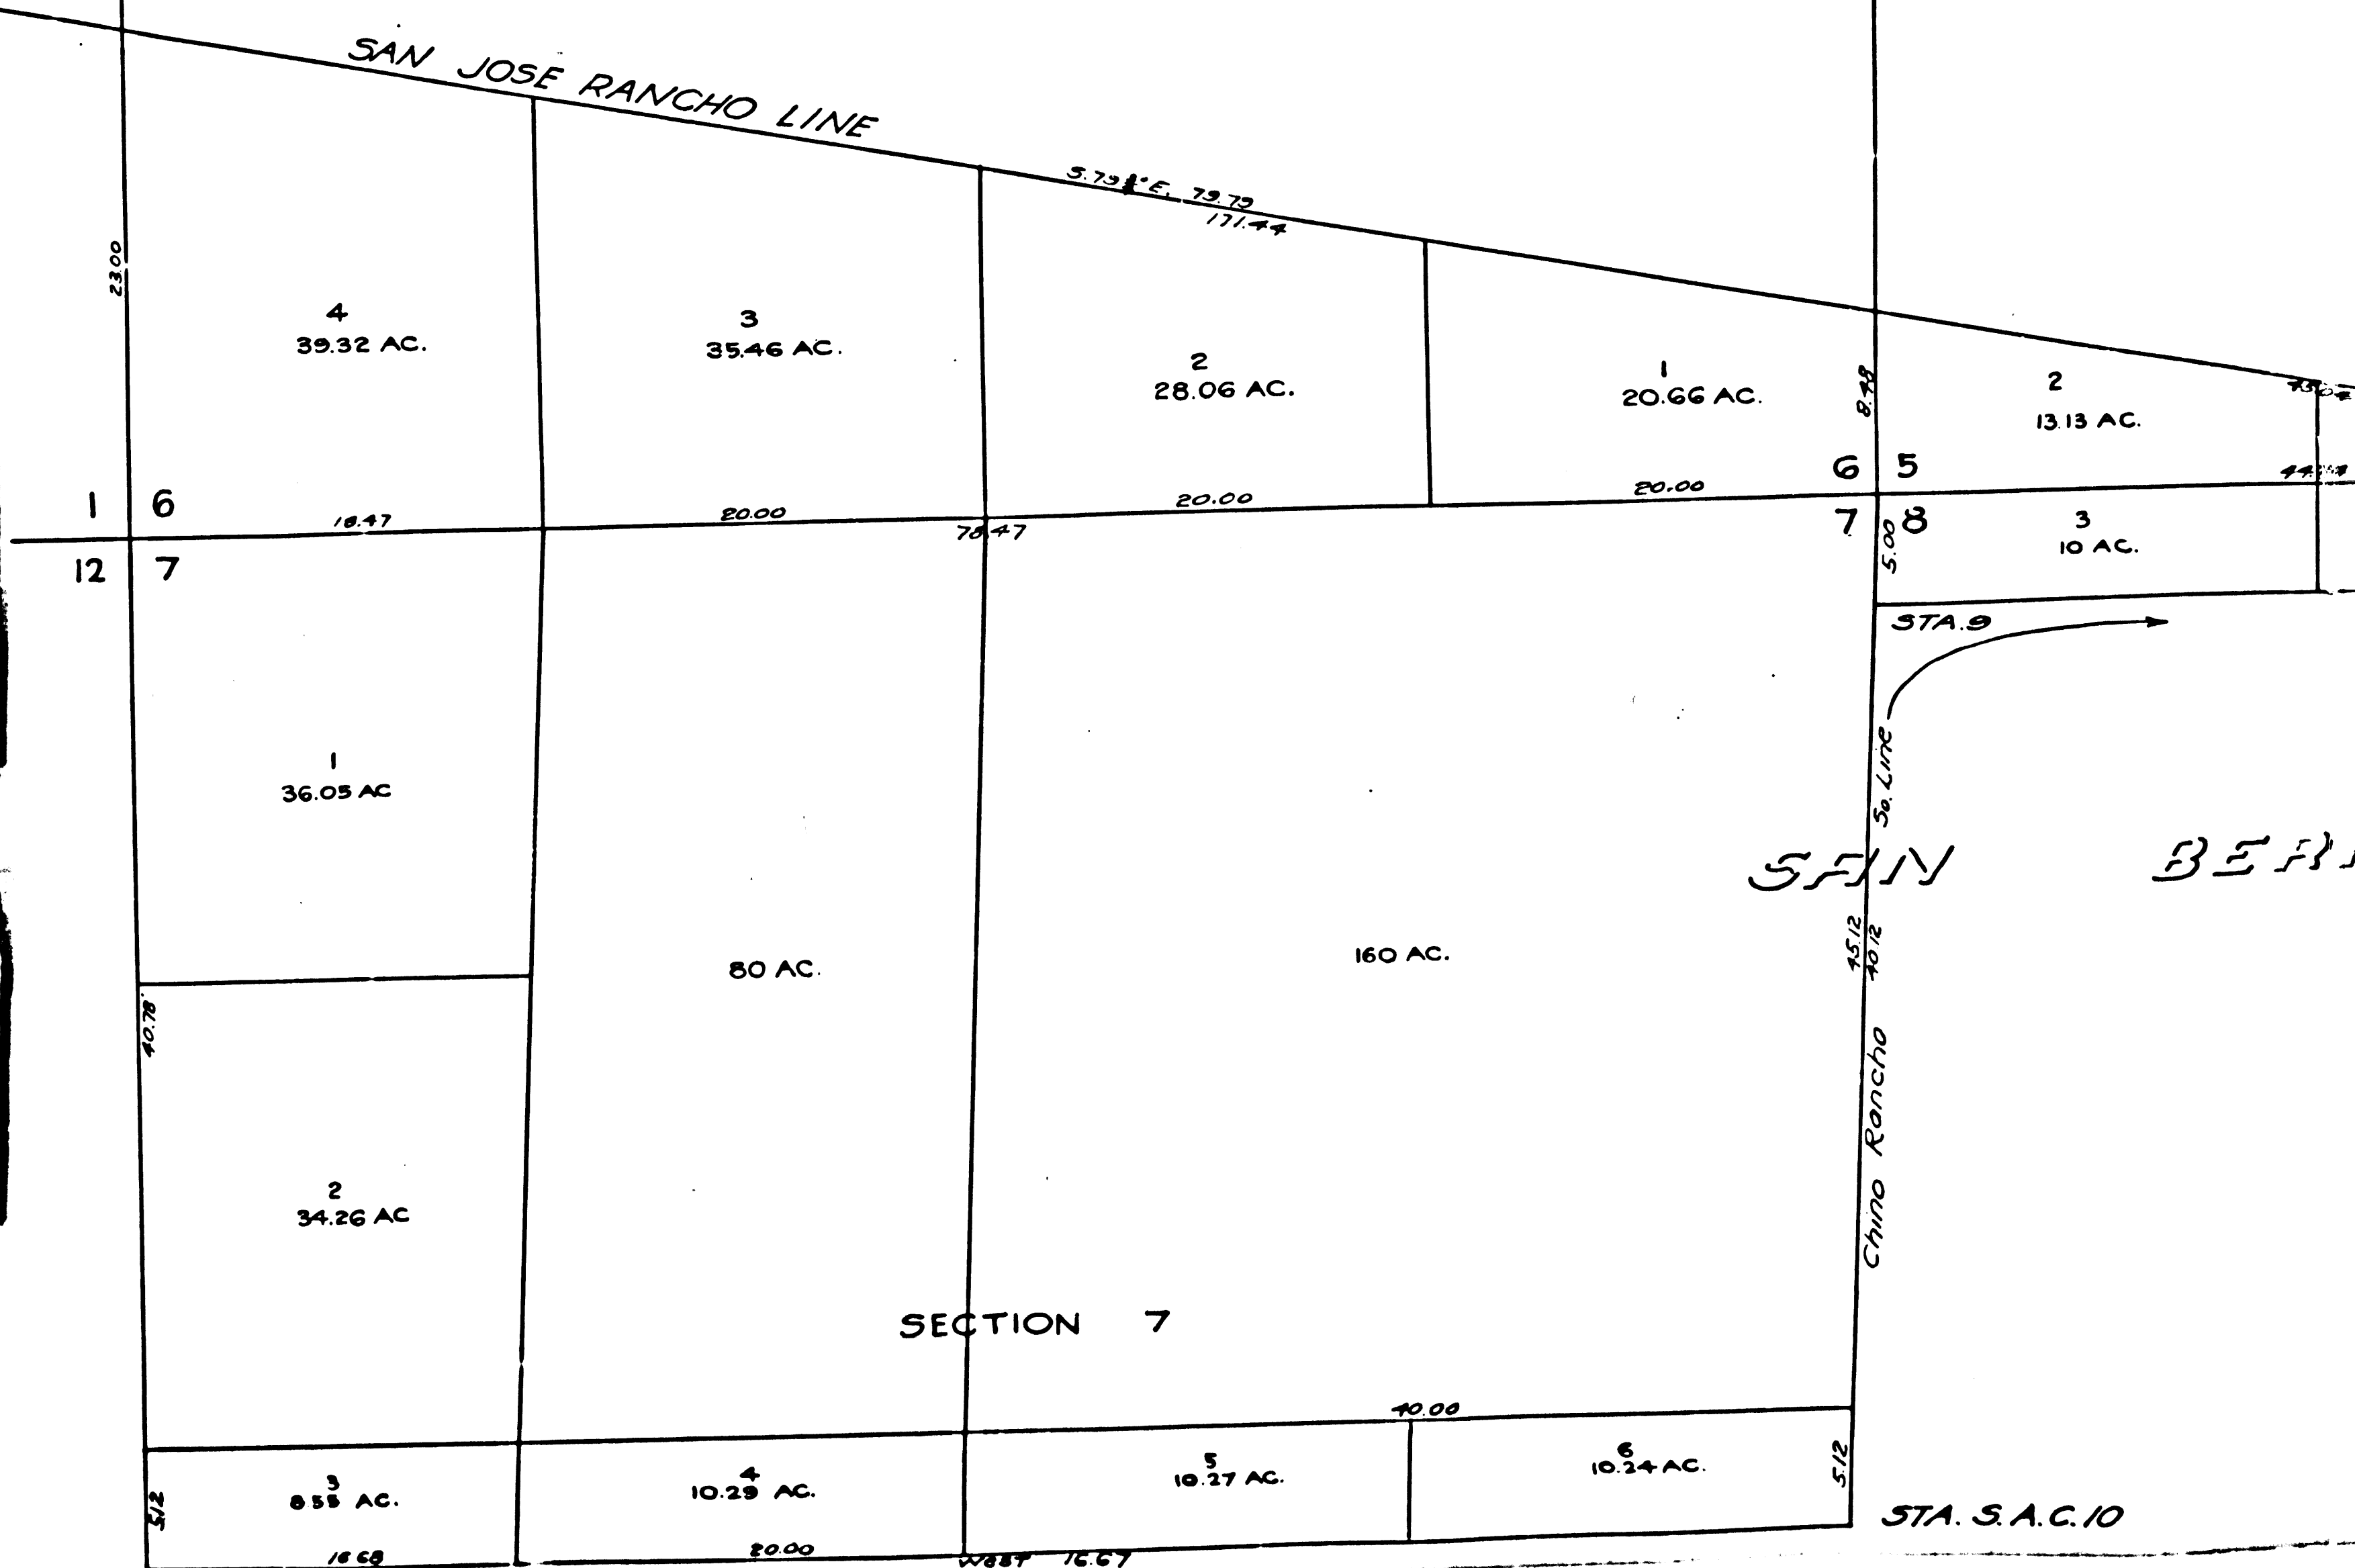

SAN BEA...

STA. 5.A.C.10

UNITED STATES GEO. SURV.

29 28  
32 33

T.1-S., R.8-W.

SECTION 32

South Line Pomona Tract

32 33  
5 4

Connection with Phillips Tr. & Rancho Line is made by scale from an old tracing of Phillips property and is a very rough approximation (Compton)

South Line Pomona

T.2-S., R.8-W.

10.01 AC.	10.01 AC.	10.01 AC.	10.01 AC.	10.02 AC.	10.02 AC.	10.02 AC.	10.02 AC.	12.31 AC.
10.01 AC.	10.01 AC.	10.01 AC.	10.01 AC.	10.02 AC.	10.02 AC.	10.02 AC.	10.02 AC.	11.45 AC.

SECTION 5

81.77 Acres - Given in Statement by Phillips  
Acreage not right (About 20.6 Ac.)  
(Compton)

AC. - ?  
(About 30 Ac.)

STA. S.J. 1 & S.A.C. 7

2  
8.06 AC.

1  
20.66 AC.

2  
13.18 AC.

1  
8.6 AC.

3  
10 AC.

2  
10 AC.

1  
8.06 AC.

7.7 AC.

8  
8.9

STA. S.J. 2 & S.A.C. 8

SAN

BERNARDINO

COUNTY

160 AC.

5  
8.37 AC.

6  
10.34 AC.

STA. S.A.C. 10

SECTION 8

F.M.	15177
A 2	OF
A 2	