


F.M.	1	6	3	0	6
A	1	OF	A	9	

 

	F.M.	1	6	3	0	6	
	A	2	OF	A	9		

UNIVERSITY

SINGSABAUGH'S ADD.

D.R. Brearley & May F. Brearley

VERMONT AVE

WILKINSON AVE

WILKINSON AVE

WEST St

Warehouse

Boiler Flue Fence

Leased


Boiler Flue Fence

Sec. Line

Sec. Line

F.M. 16306

A3 OF A9

 

May S. Thomas.


Elizabeth A Thomas

Elizabeth A Thomas


Hairs of J.G. Ainsworth

Hairs of J.G. Ainsworth

F.M.	1	6	3	0	6
A	4	OF	A	9	

 

F.M.	1	6	3	0	6
A	5	OF	A	9	

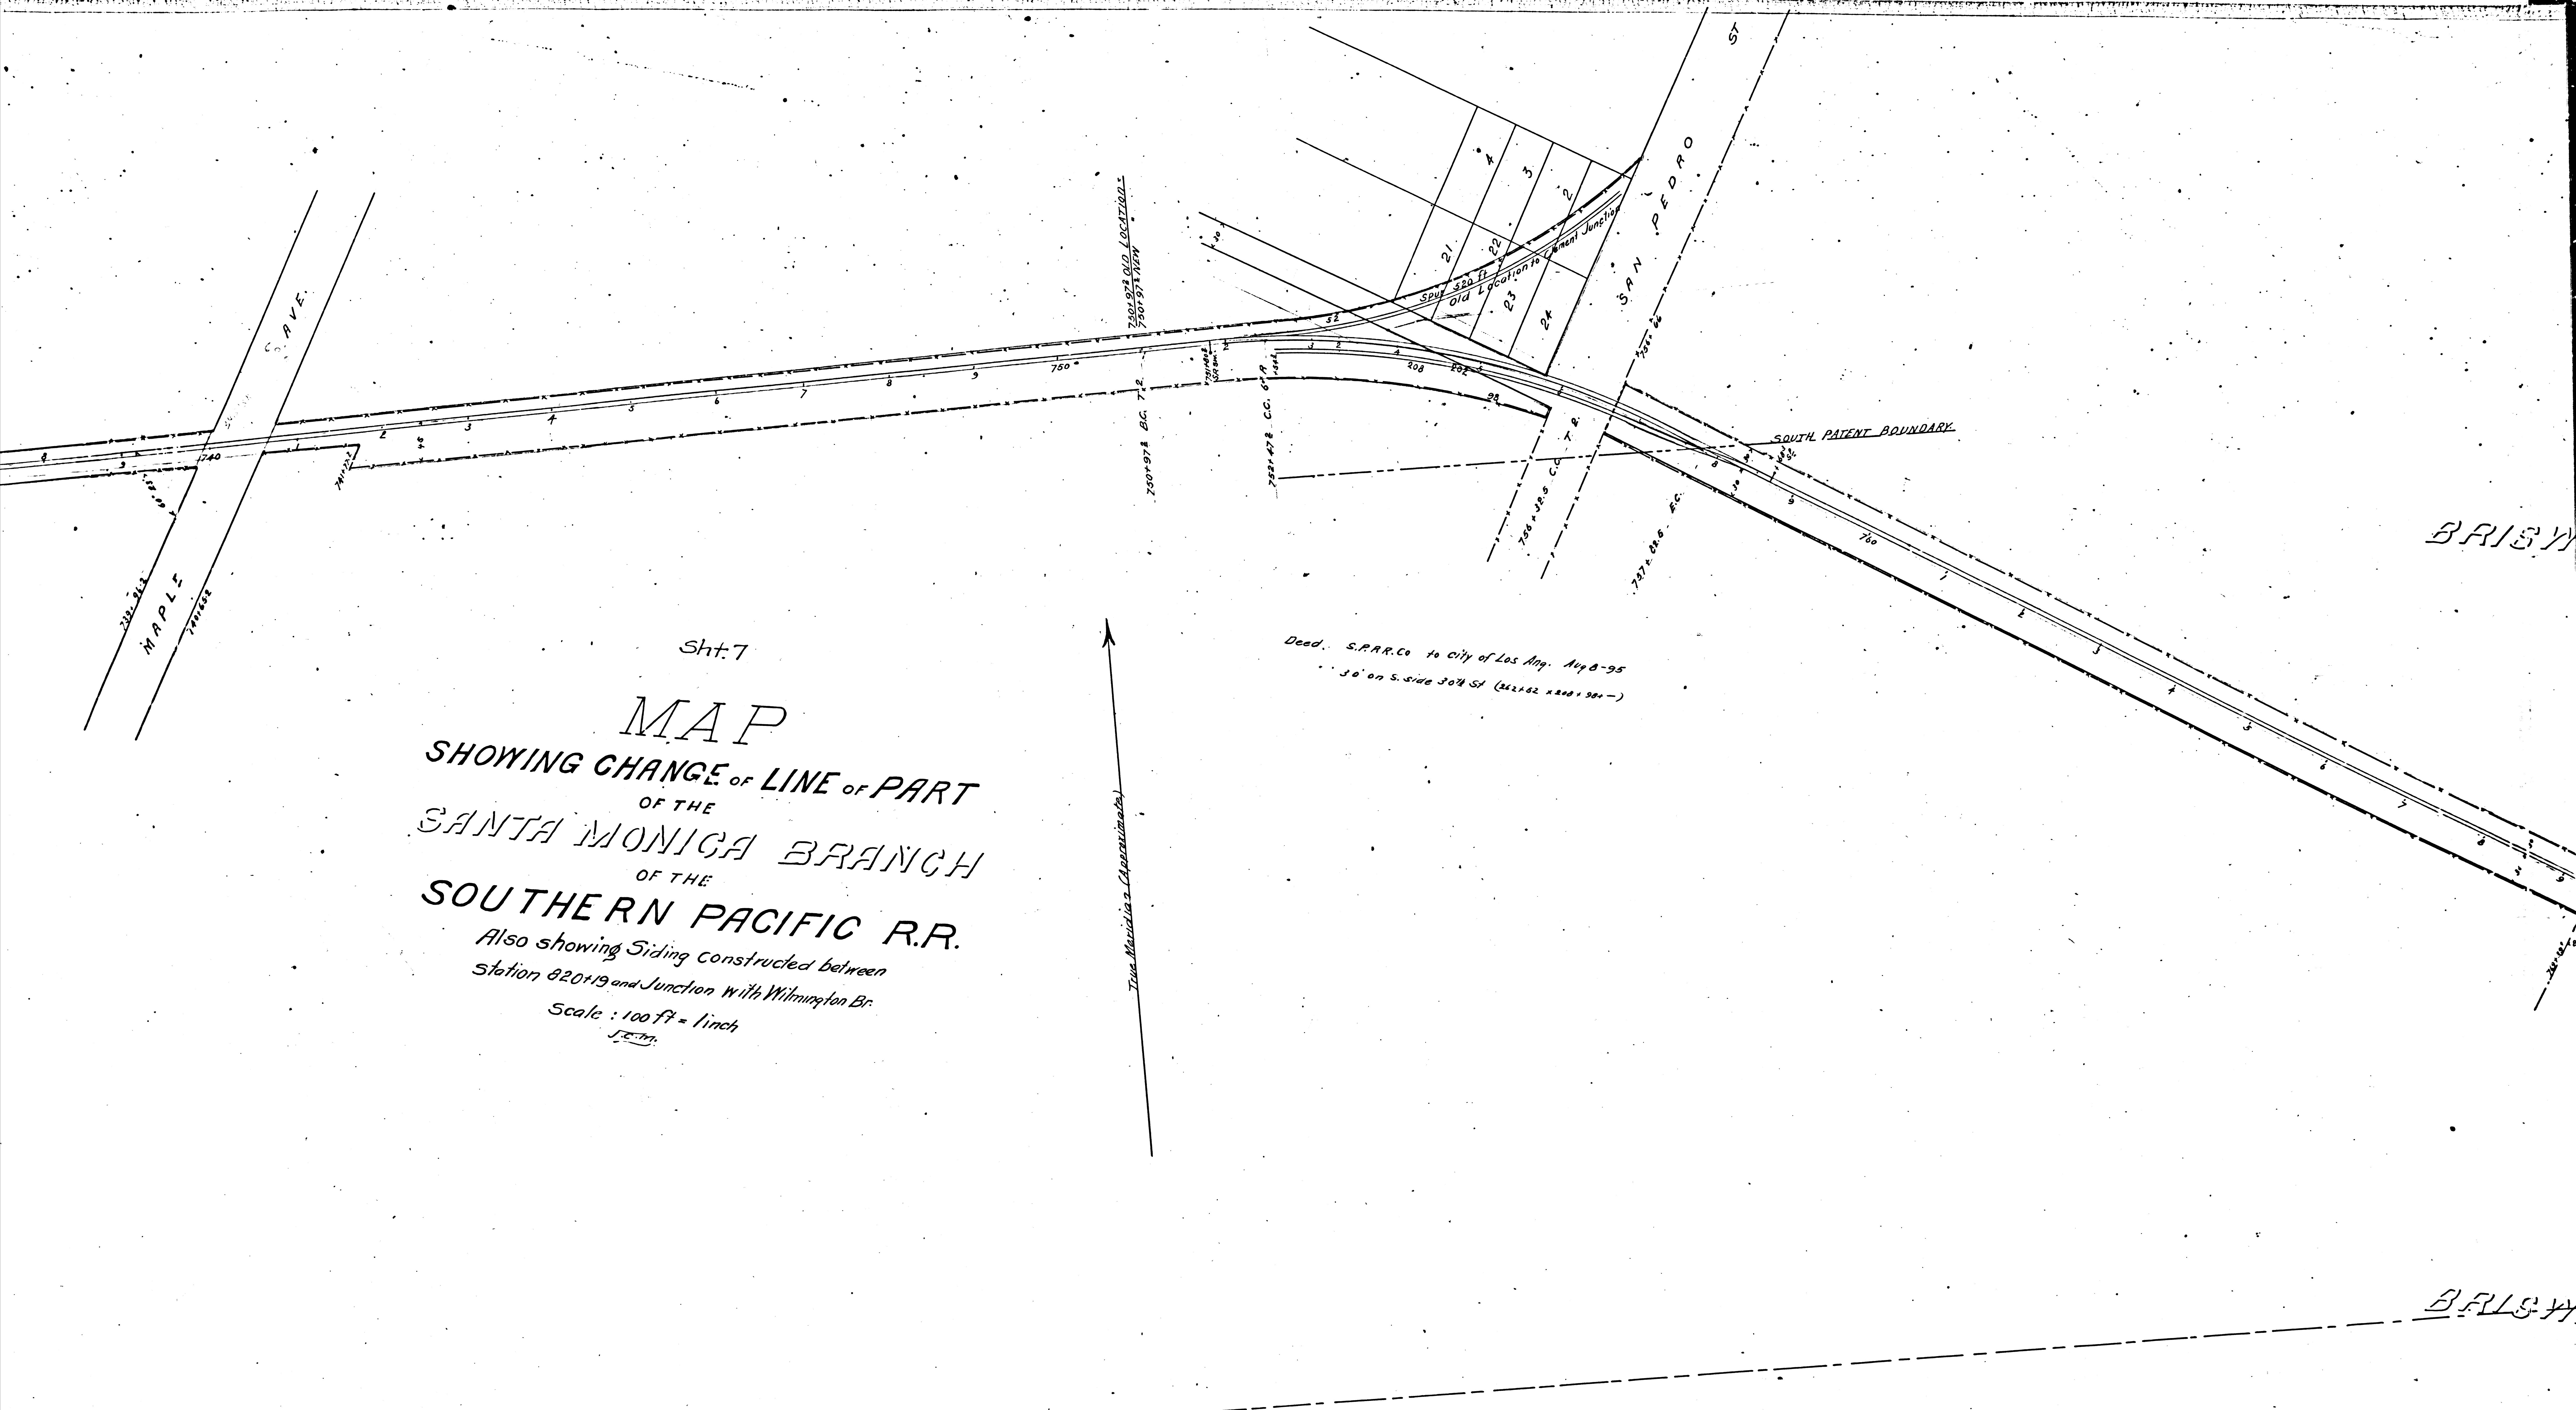

Sht. 7

**MAP**  
 SHOWING CHANGE OF LINE OF PART  
 OF THE  
 SANTA MONICA BRANCH  
 OF THE  
 SOUTHERN PACIFIC R.R.  
 Also showing Siding constructed between  
 Station 820+19 and Junction with Wilmington Br.  
 Scale: 100 ft = 1 inch  
 J.E.M.

Dead. S.P.R.R. Co. to City of Los Ang. Aug 8-95  
 30' on S. side 304 St (221+82 x 220+19) -

Twin Meridian (Approximate)

F.M.	1	6	3	0	6
A	6	OF	A	9	

BRISWALTER ESTATE

ADAMS ST.

ST.

BRISWALTER ESTATE

BRISWALTER ESTATE

CENTRAL

AVENUE

755+45 B.C. T.L.

776+55 C.C. S.L.

782+66 C.C. T.L.


784+14 F.C.

F.M. 16306

A 7 OF A 9

6


7

 

7

F.M.	1	6	3	0	6
A	8	OF	A	9	



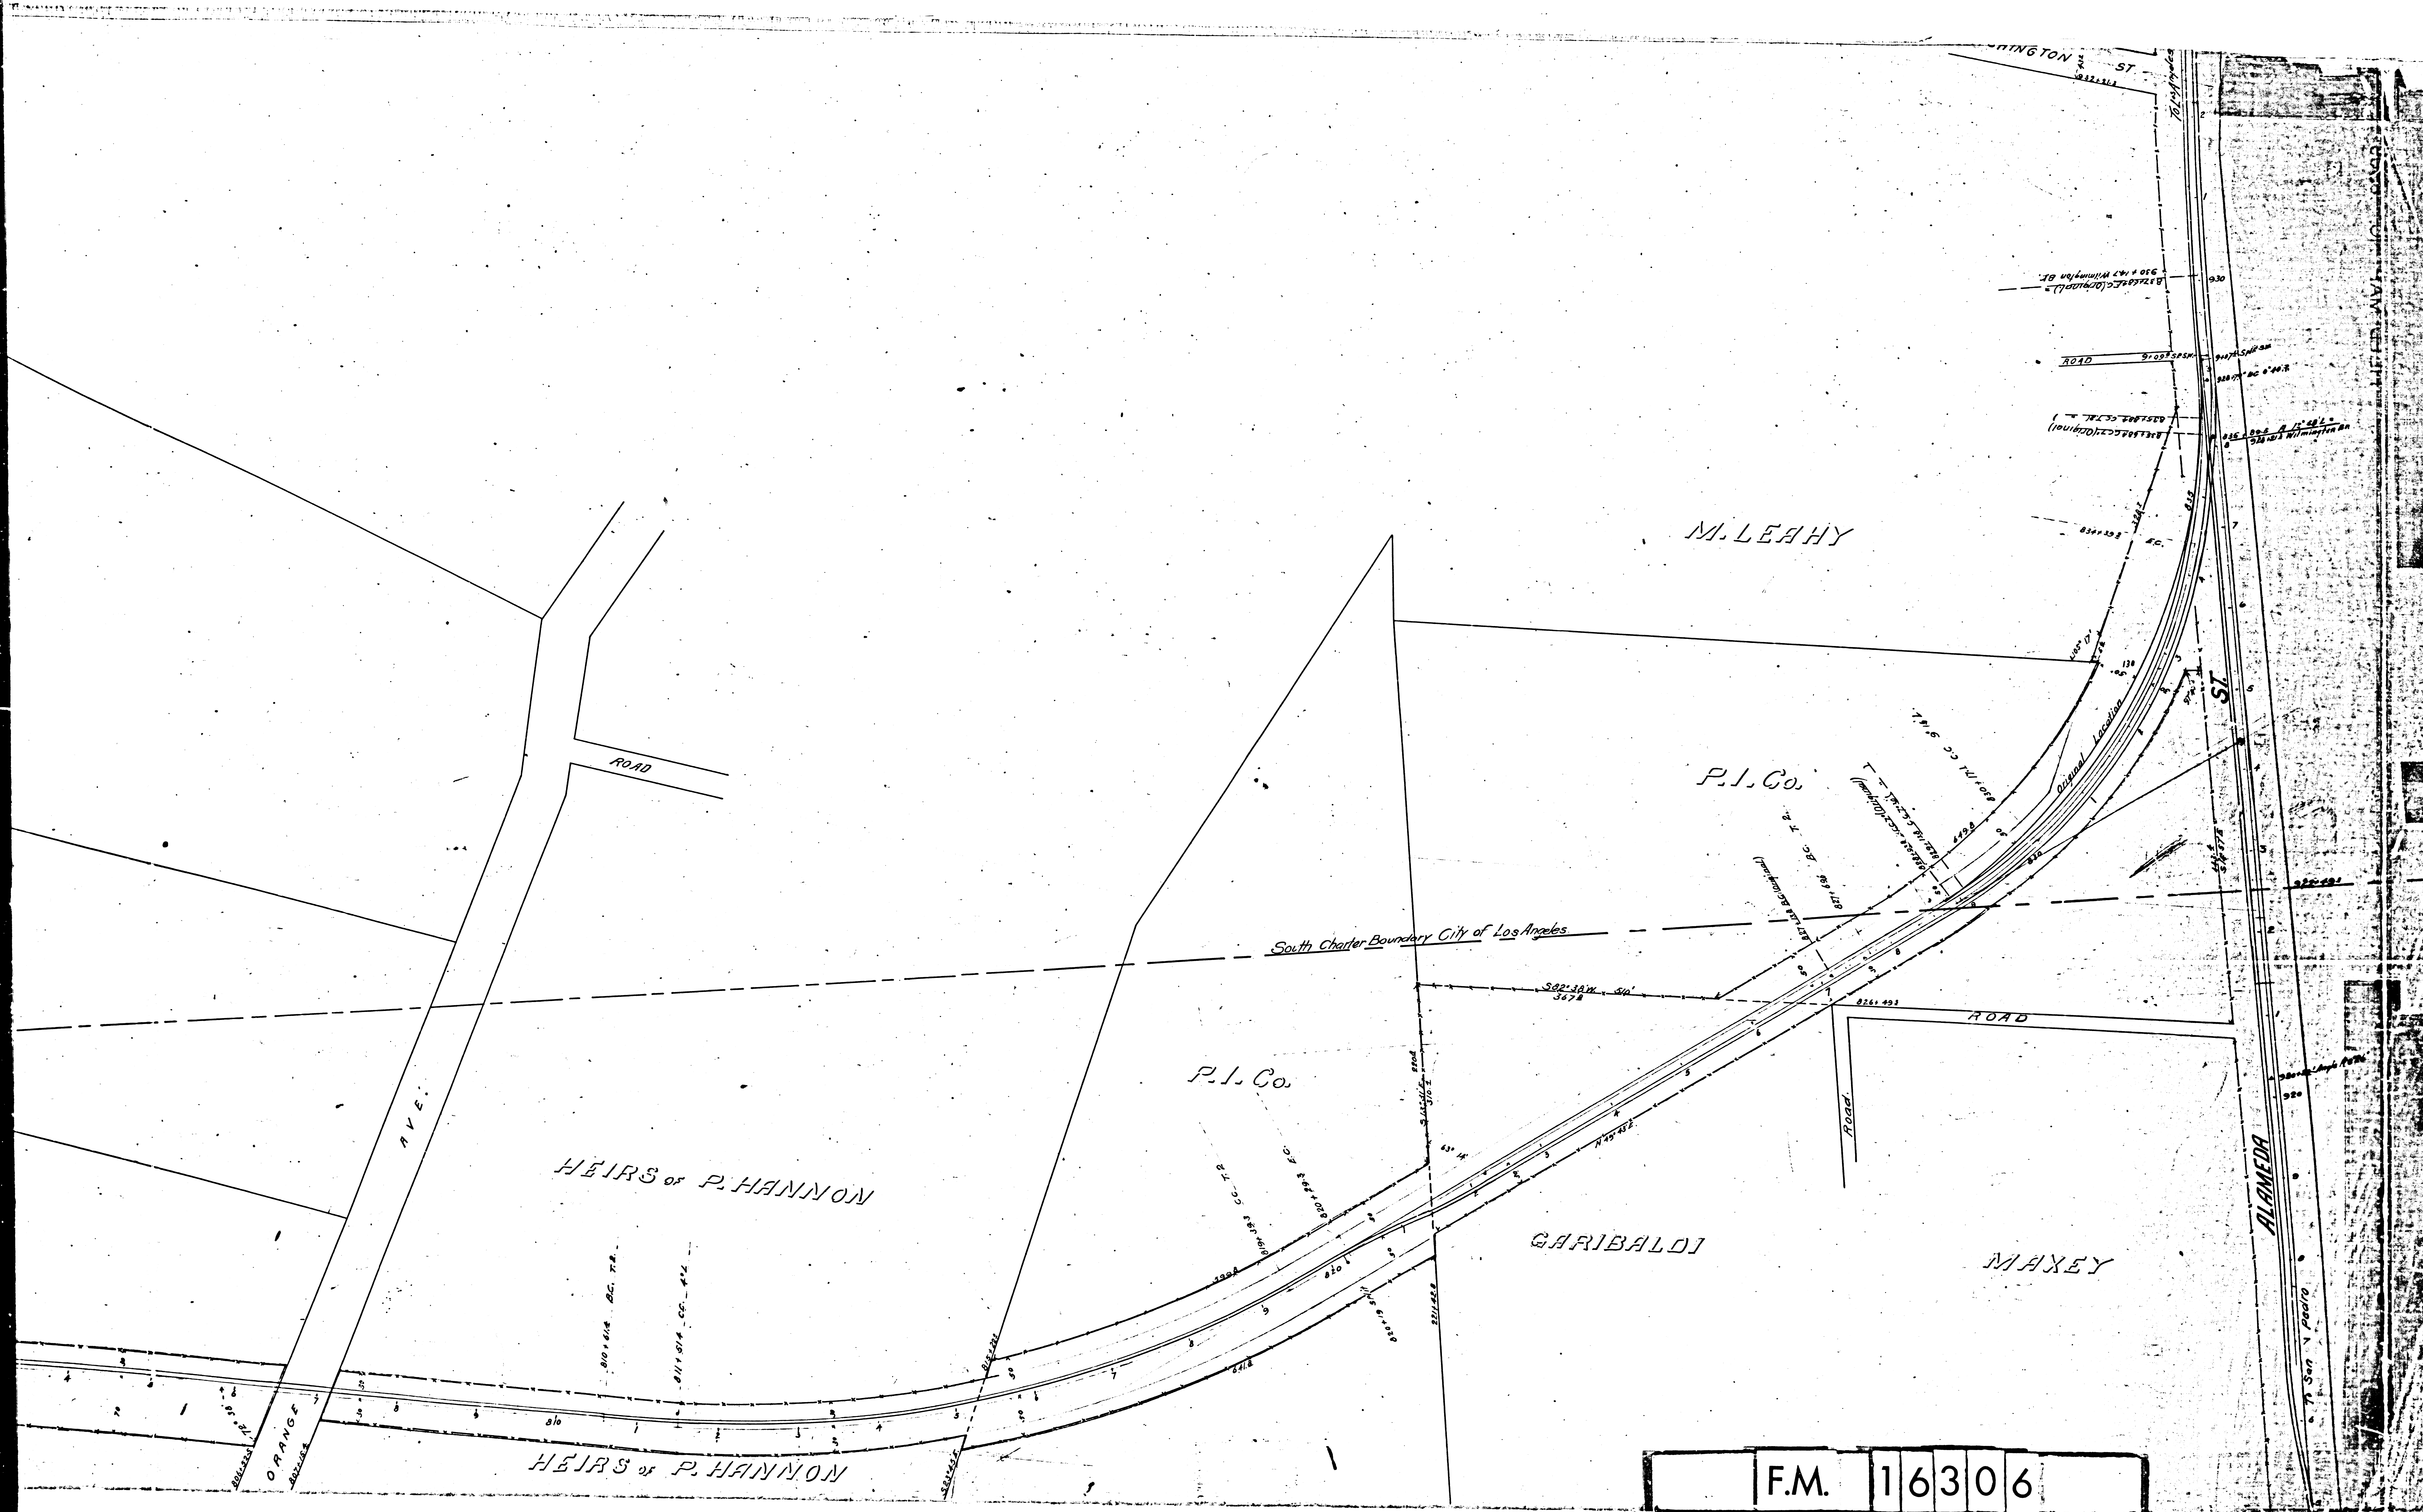

F.M.	1	6	3	0	6
A	9	OF	A	9	