

L.A. & S.D.R.R. FLORENCE TO SANTA ANA

L O S A N G E L E S

Sht. 7
Sht. 32
Sht. 33

SCALE: 1000 FEET TO AN INCH


Note: This map traced by County Surveyor, January 14, 1920 from blue print of original right of way map.

Deed See D 139-587
M 40-129

Note: This map is a print of the tracing August 1943


For deed from Contract and Financing Co. to Charles Crocker, See D:40-388

NEG. 579

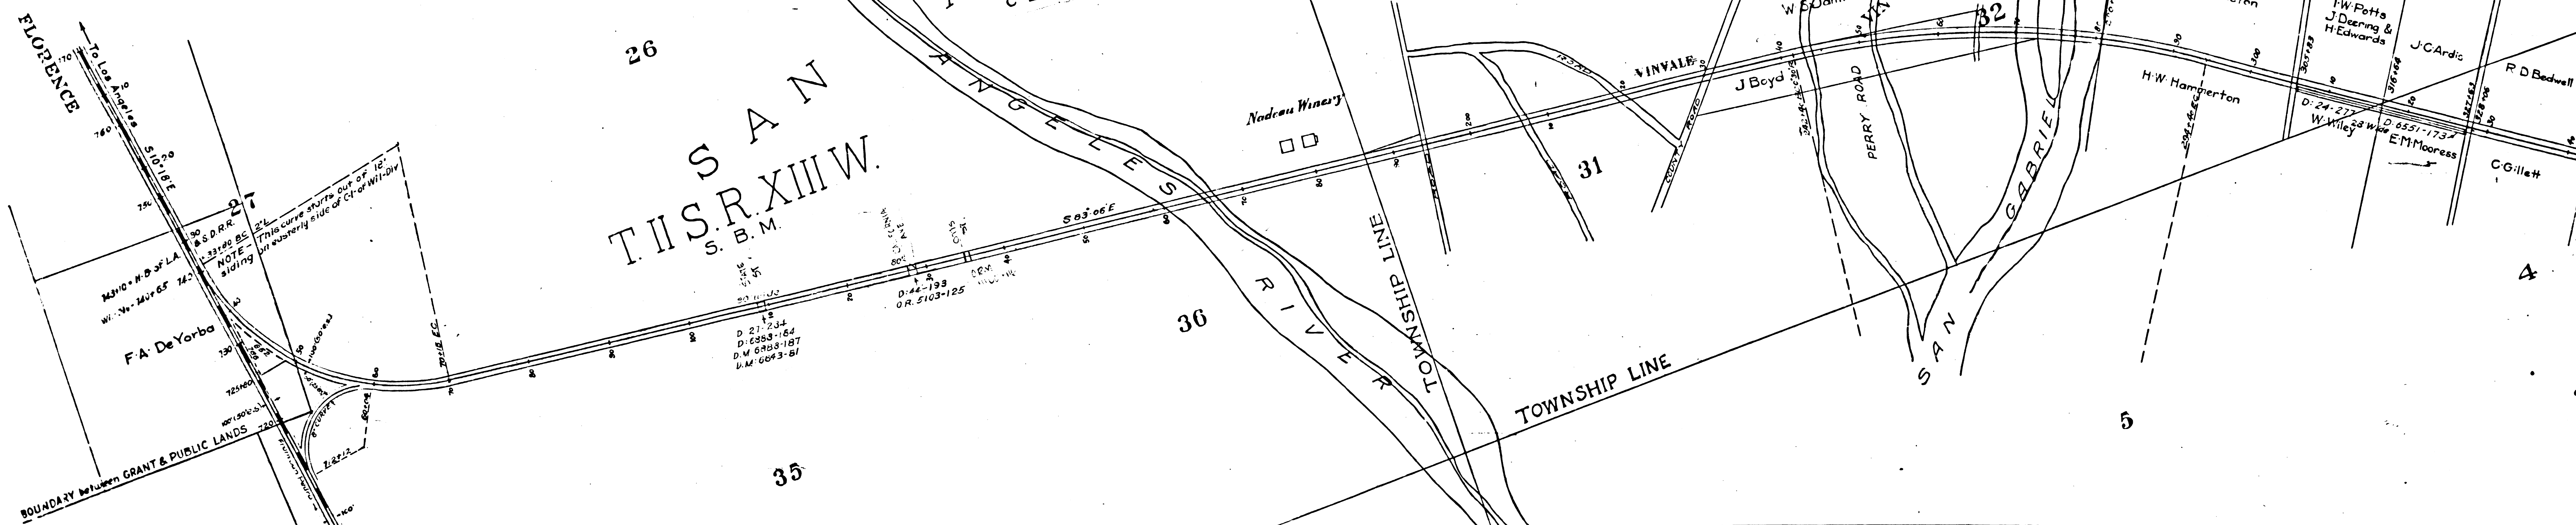

L O S A N G E L E S

SCALE: 1000 FEET TO AN INCH

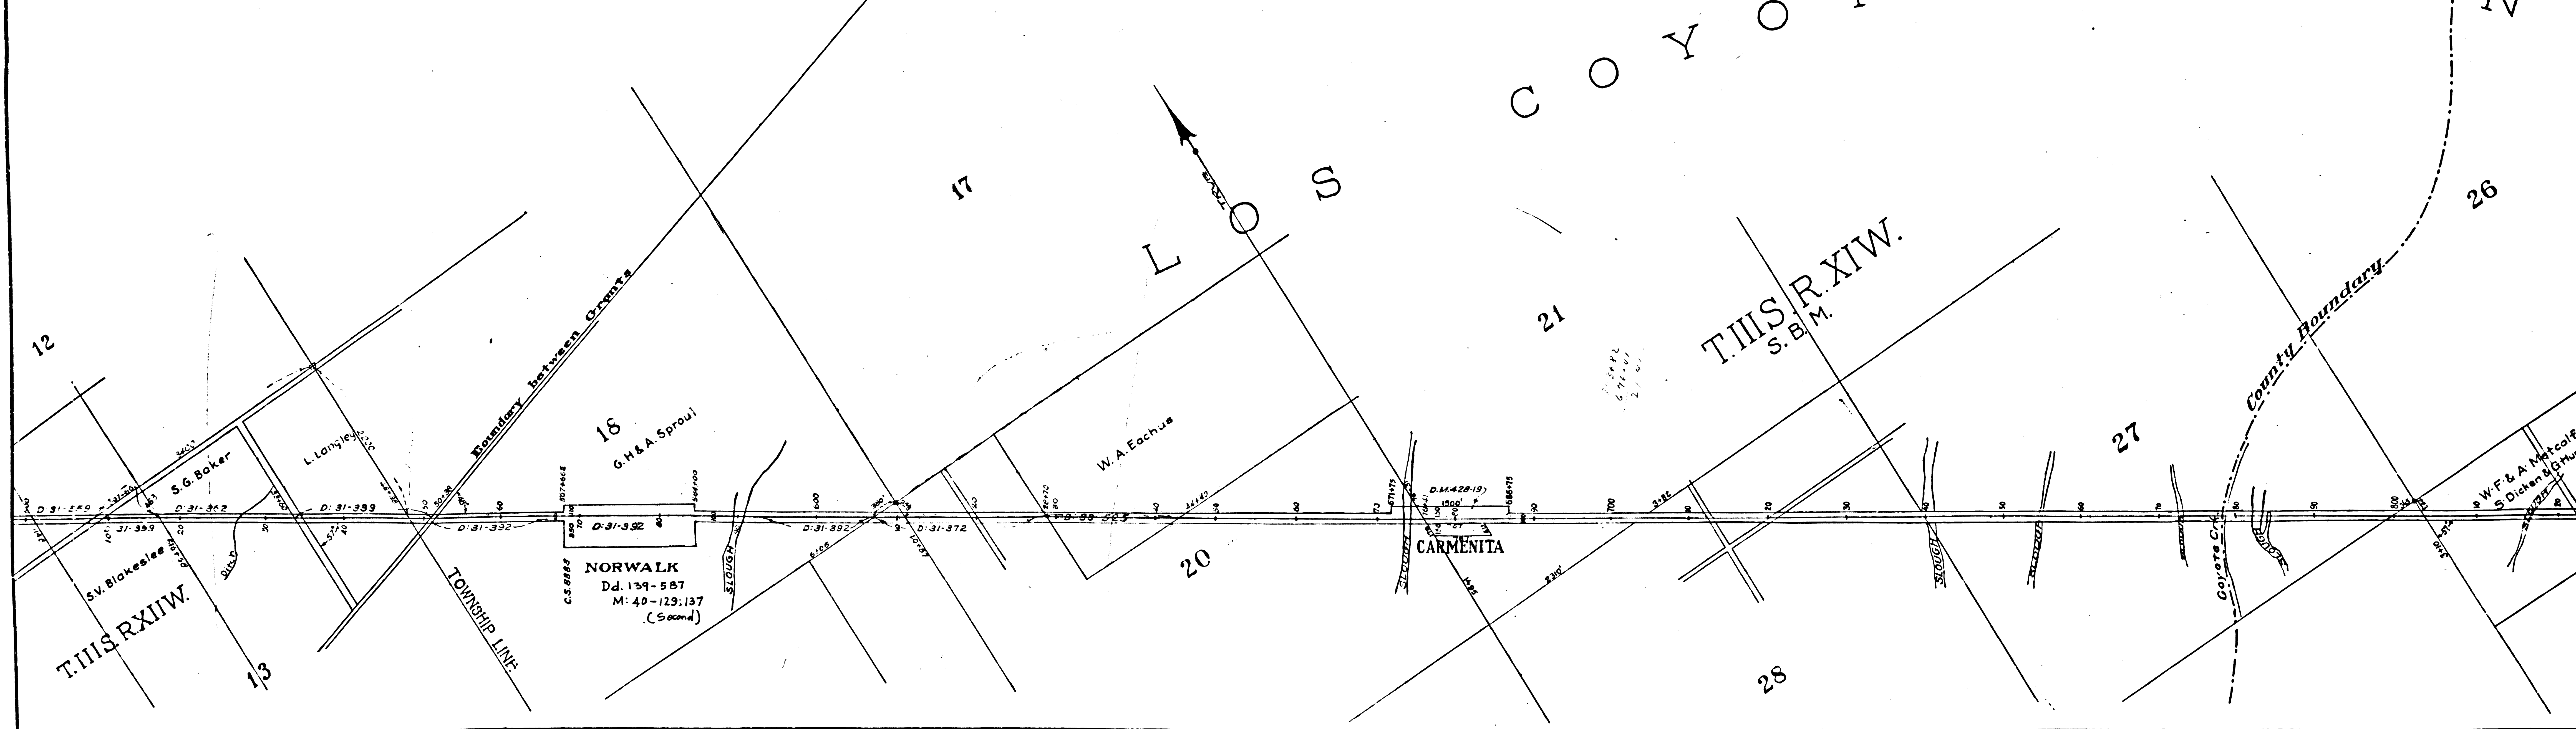


F.M. 16307


A1 OF A2

A N T G E L E S 34 C O U N T Y

SANTA GERTRUDES GRANT

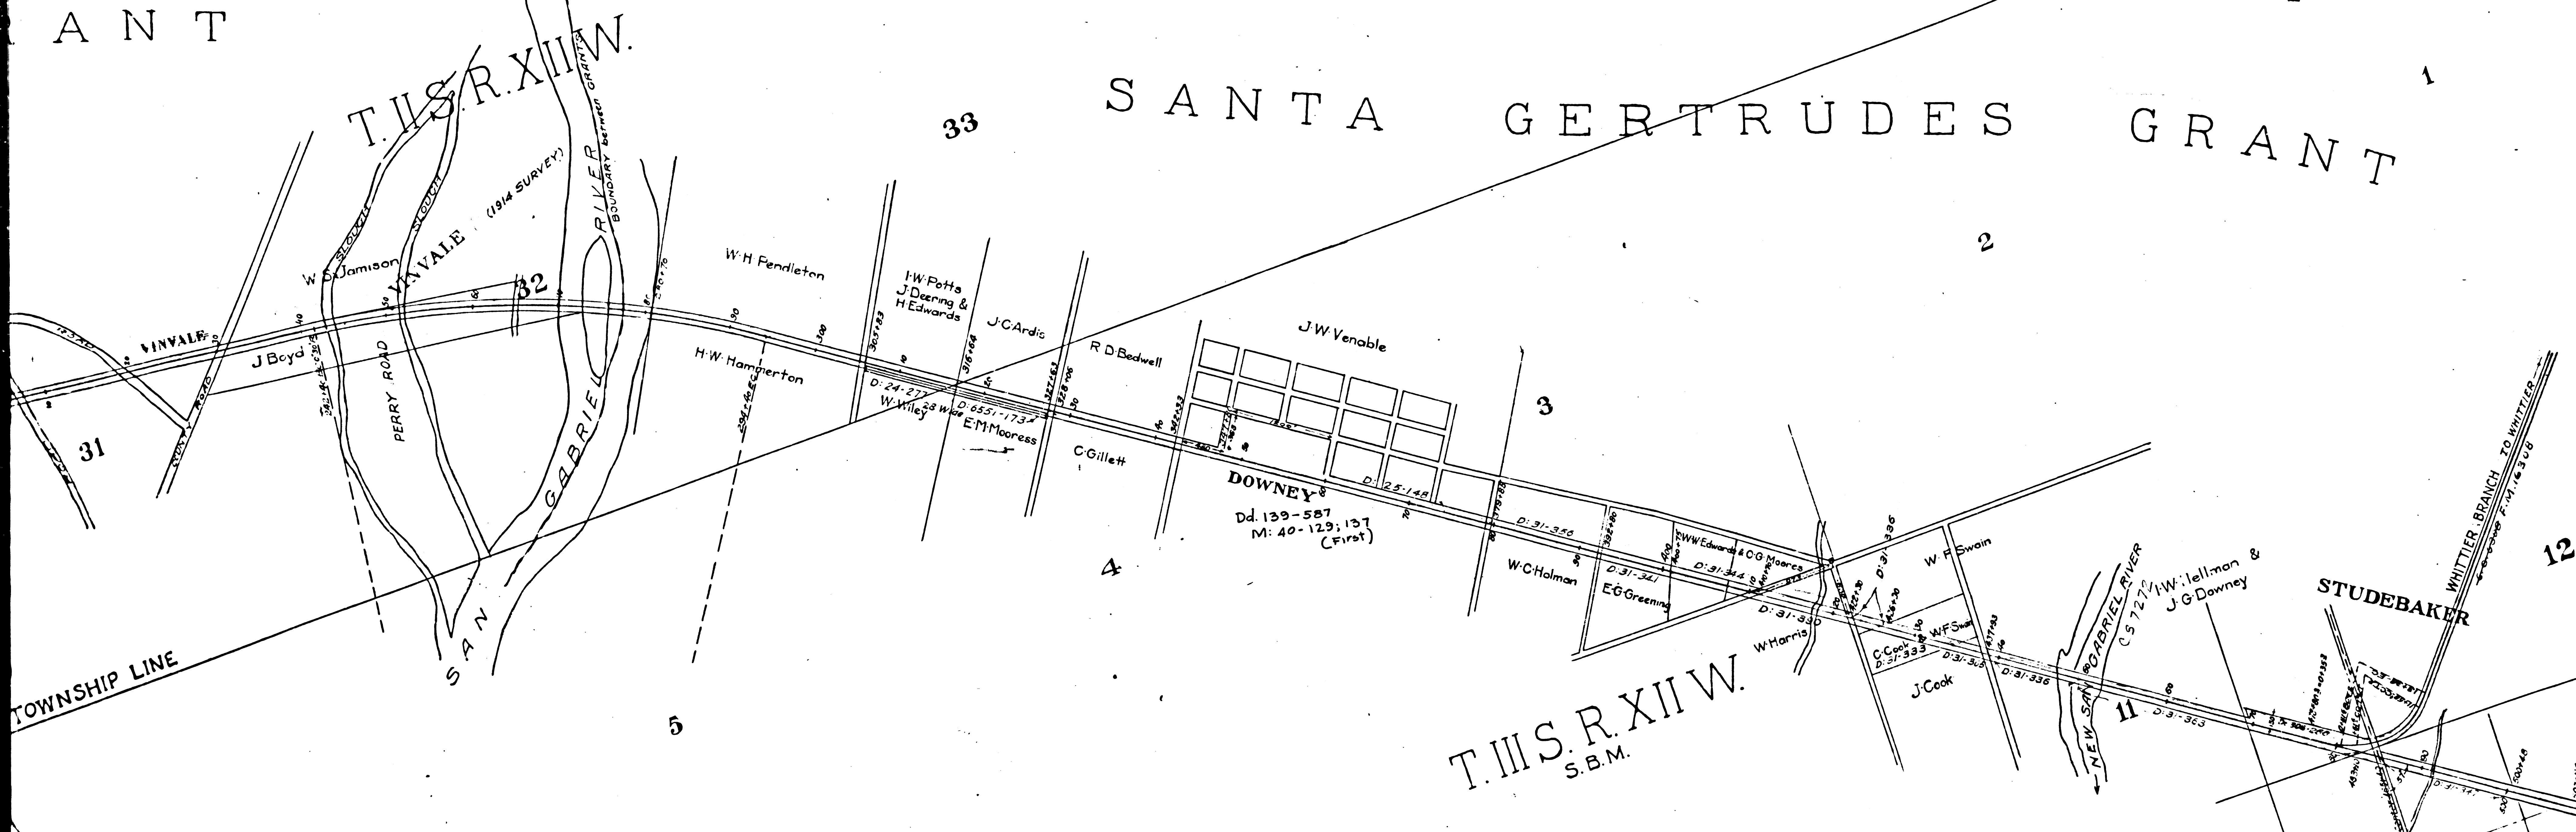

O Y O T E S N T G R A N T O R A N G E C O U N T Y

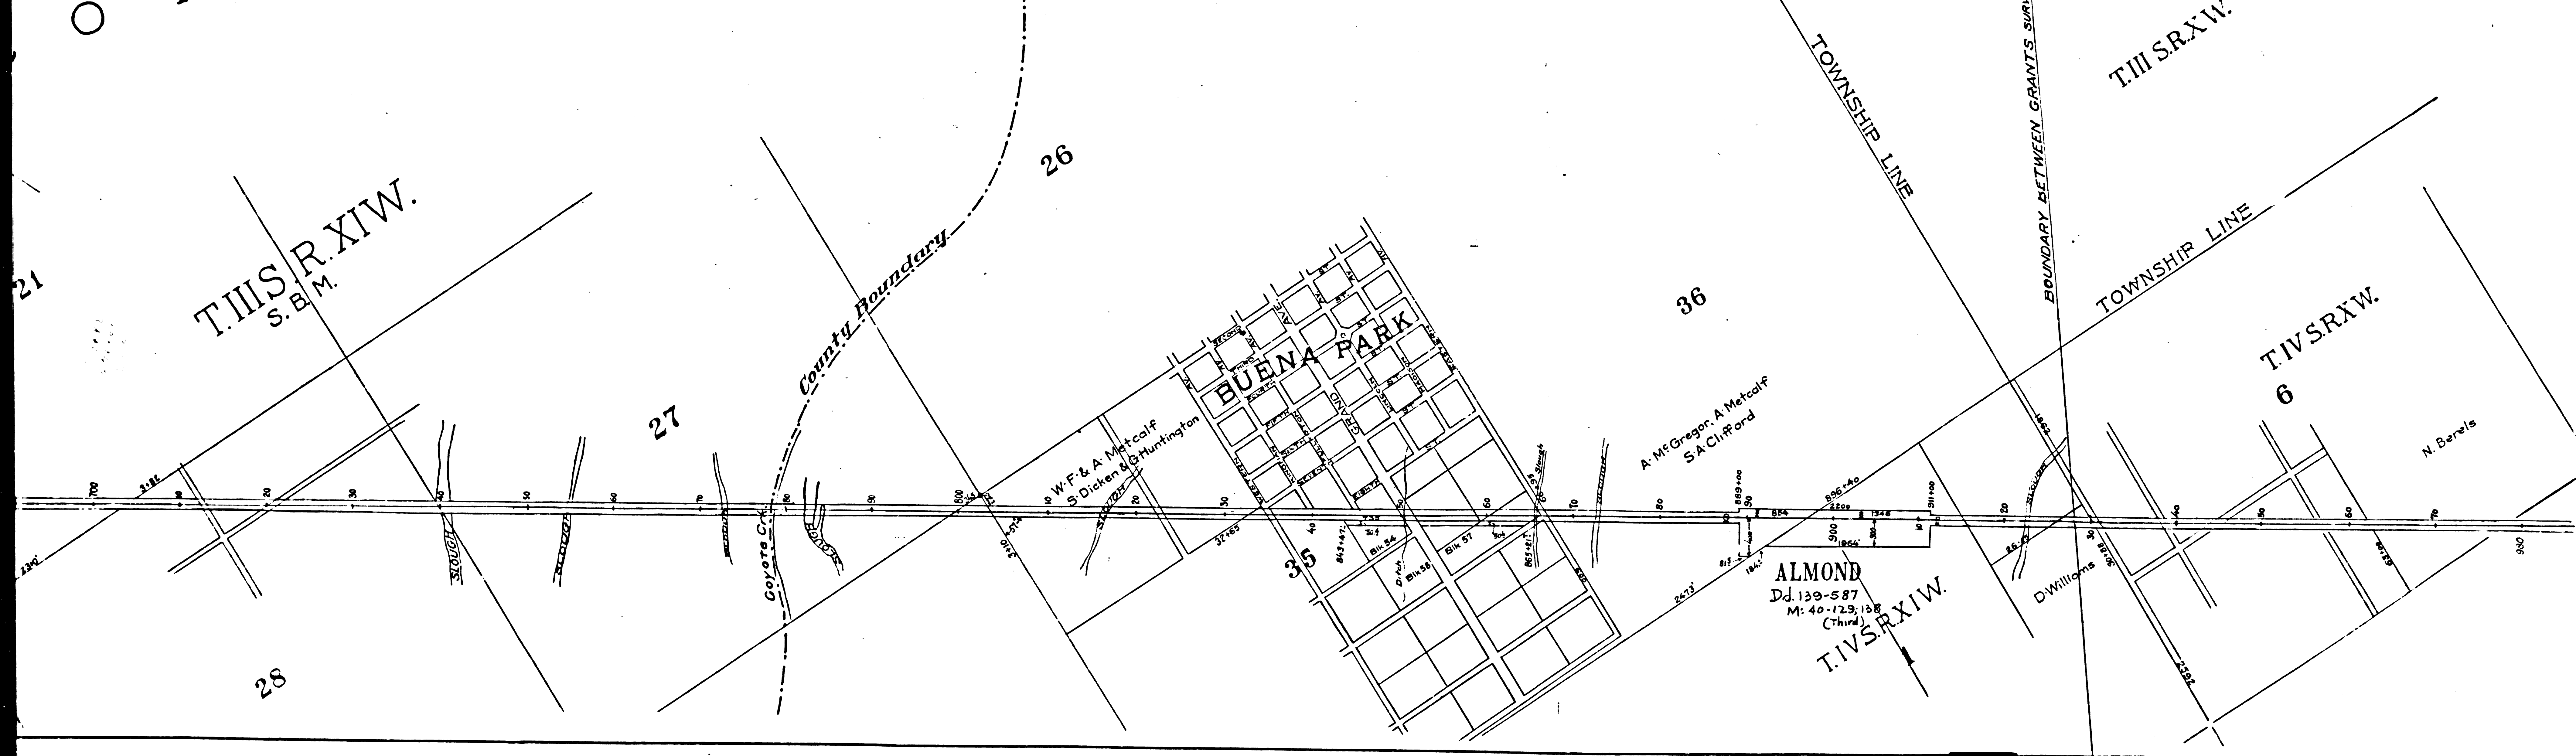

F.M. 16307
 A2 OF A2