

SOUTHERN CALIFORNIA RY Co.

MAP

SHOWING

PROPOSED CHANGE OF MAIN LINE

AT

LINCOLN PARK

Scale 1"=100'

February 1900

Mar-7-1898

Note: All property lines and their dimensions are taken from original Map recorded July 25 1885 in Book 6, Miscellaneous Records page 358 & 359.



Spiral
7-32' Chords
4° 4.0'

4° 10' R.
22° 46'

Spiral
7-32' Chords
4° 4.0'

C-2-1819-1

1° R.
7° 30'

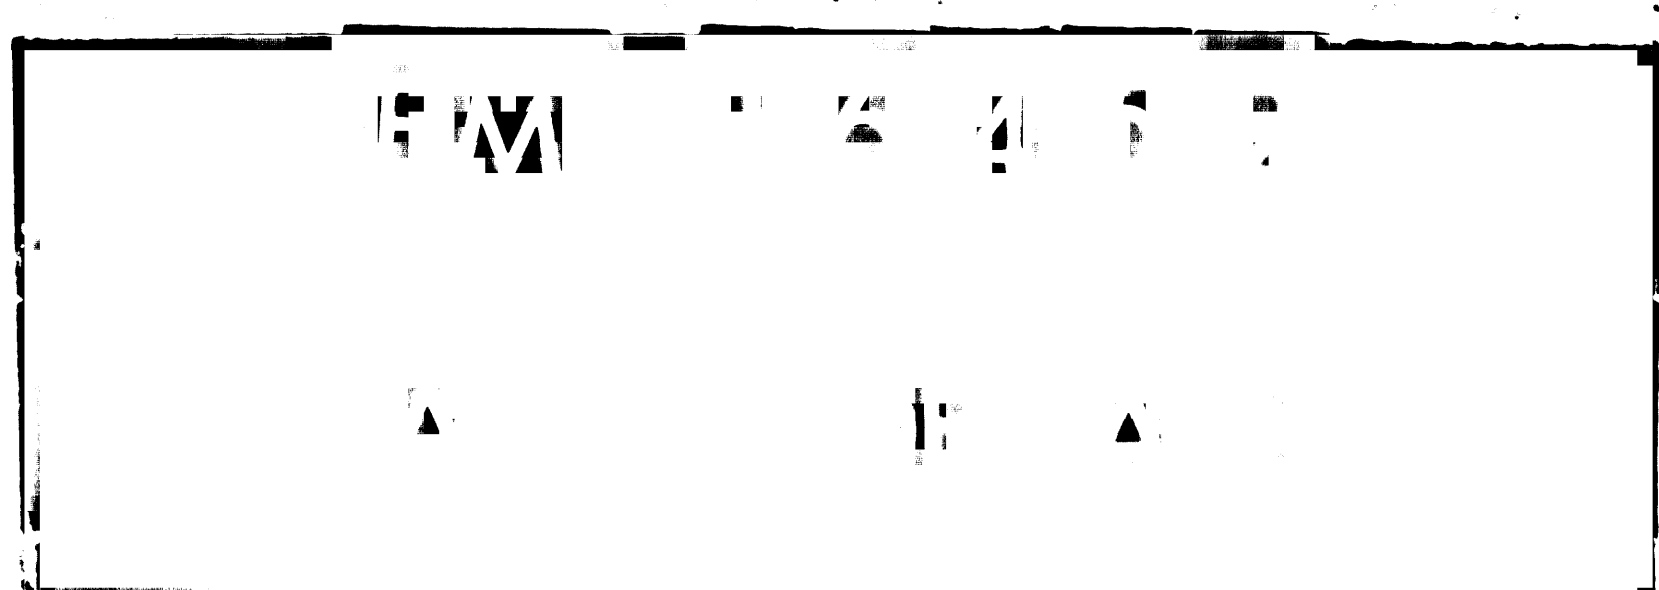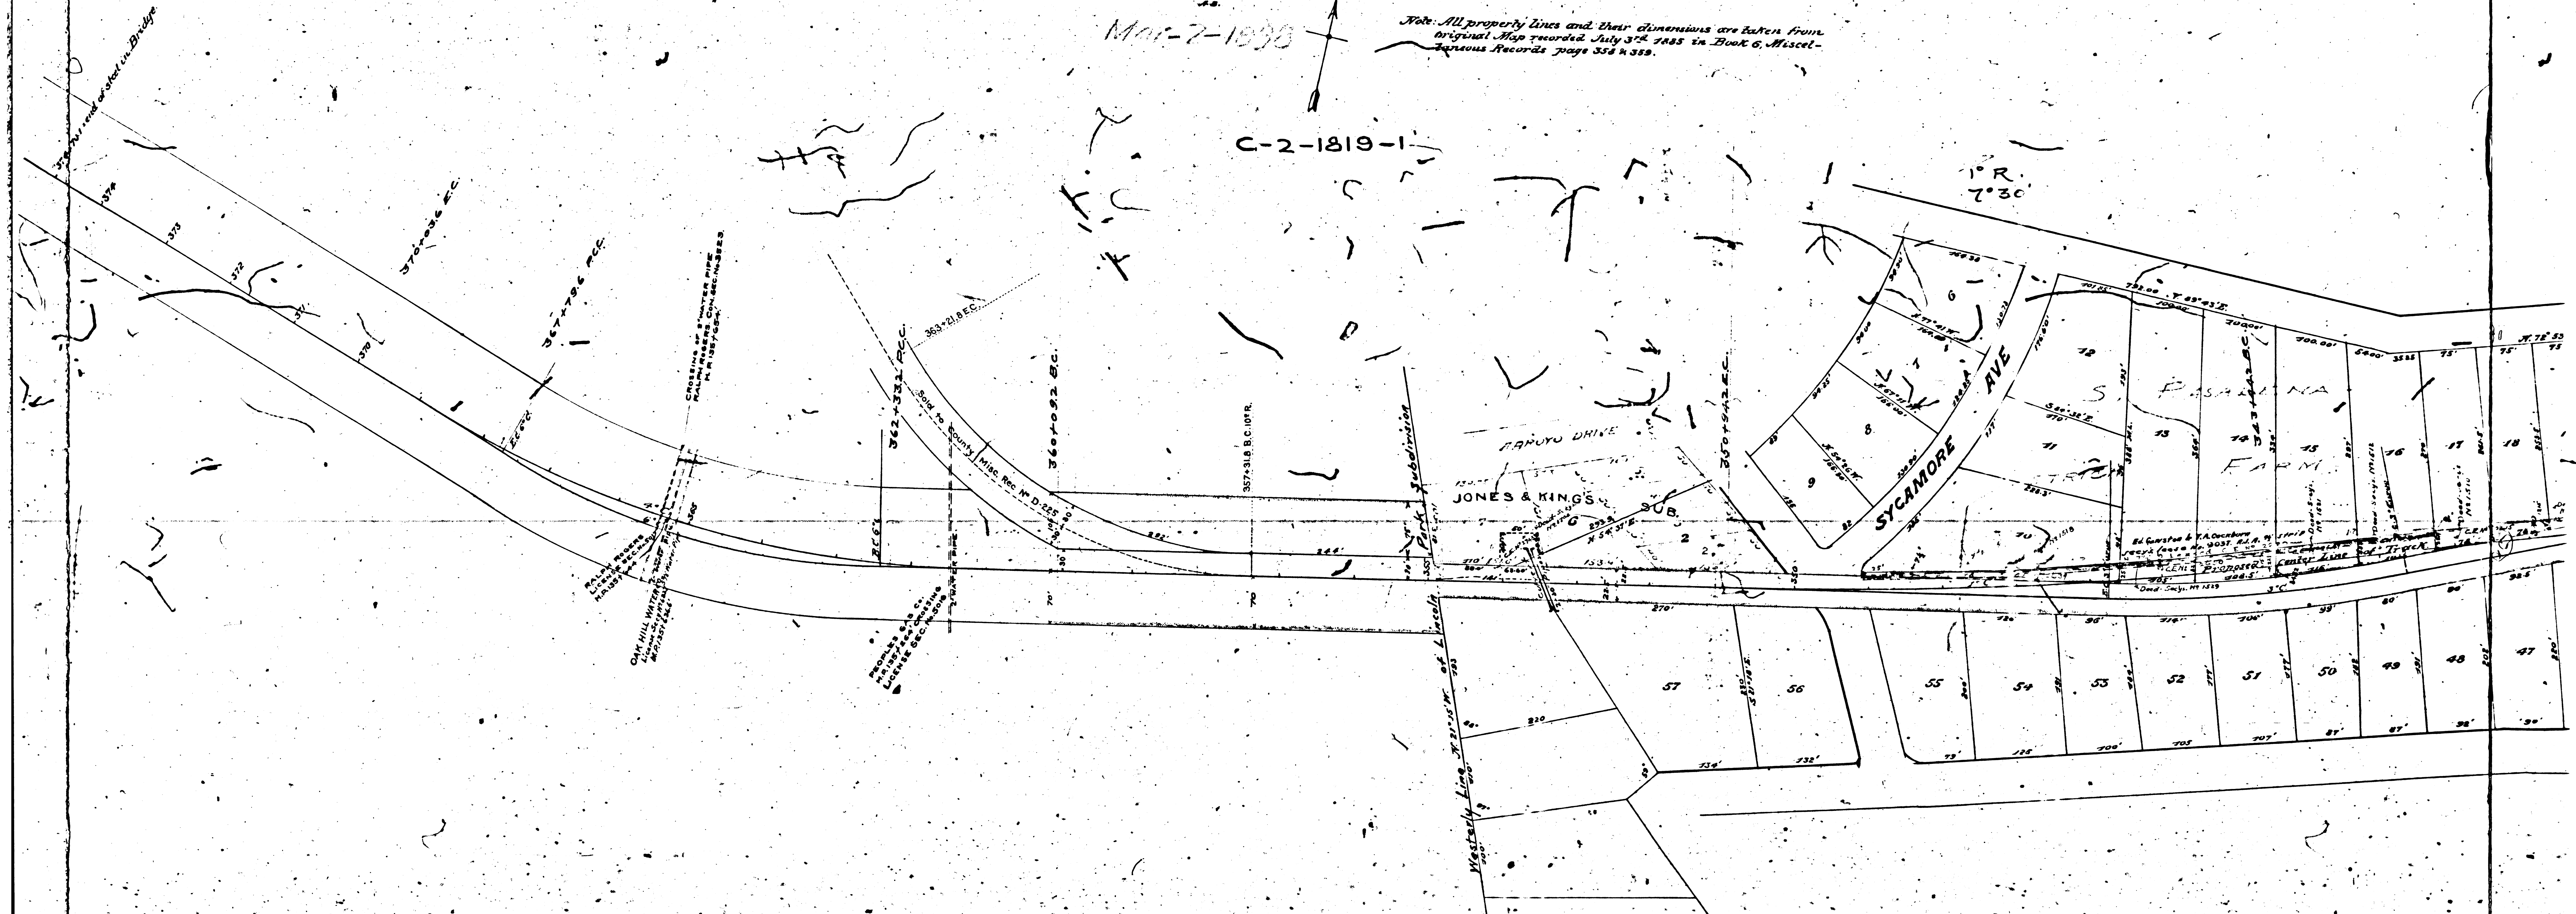

ERN CALIFORNIA RY Co.
MAP
 SHOWING
HANGE of MAIN LINE
 AT
COLN PARK

Scale 1"=100'



Note: All property lines and their dimensions are taken from original Map recorded July 3rd 1885 in Book 6, Miscellaneous Records page 358 & 359.

2-1819-1

