




F.M. 16505  
 A1 OF A2

**MAP**  
 SHOWING  
 PROPOSED CHANGE OF MAIN LINE  
 OF  
 SOUTHERN CALIFORNIA & LOS ANGELES TERMINAL RAILWAYS  
 BETWEEN  
 WATER STREET AND PASADENA AVENUE  
 AND CHANGE OF  
 SOUTHERN CALIFORNIA RAILWAY  
 AT  
 E STREET  
 IN THE  
 CITY OF LOS ANGELES  
 NOVEMBER 26<sup>TH</sup> 1896  
 SCALE 100 FT. = 1 INCH.

RED LINE REPRESENTS PROPOSED CHANGE OF S.C.R.V.  
 YELLOW L.A.T.R.V.  
 BROWN CHANGE OF S.C.R.V. AT E STREET.

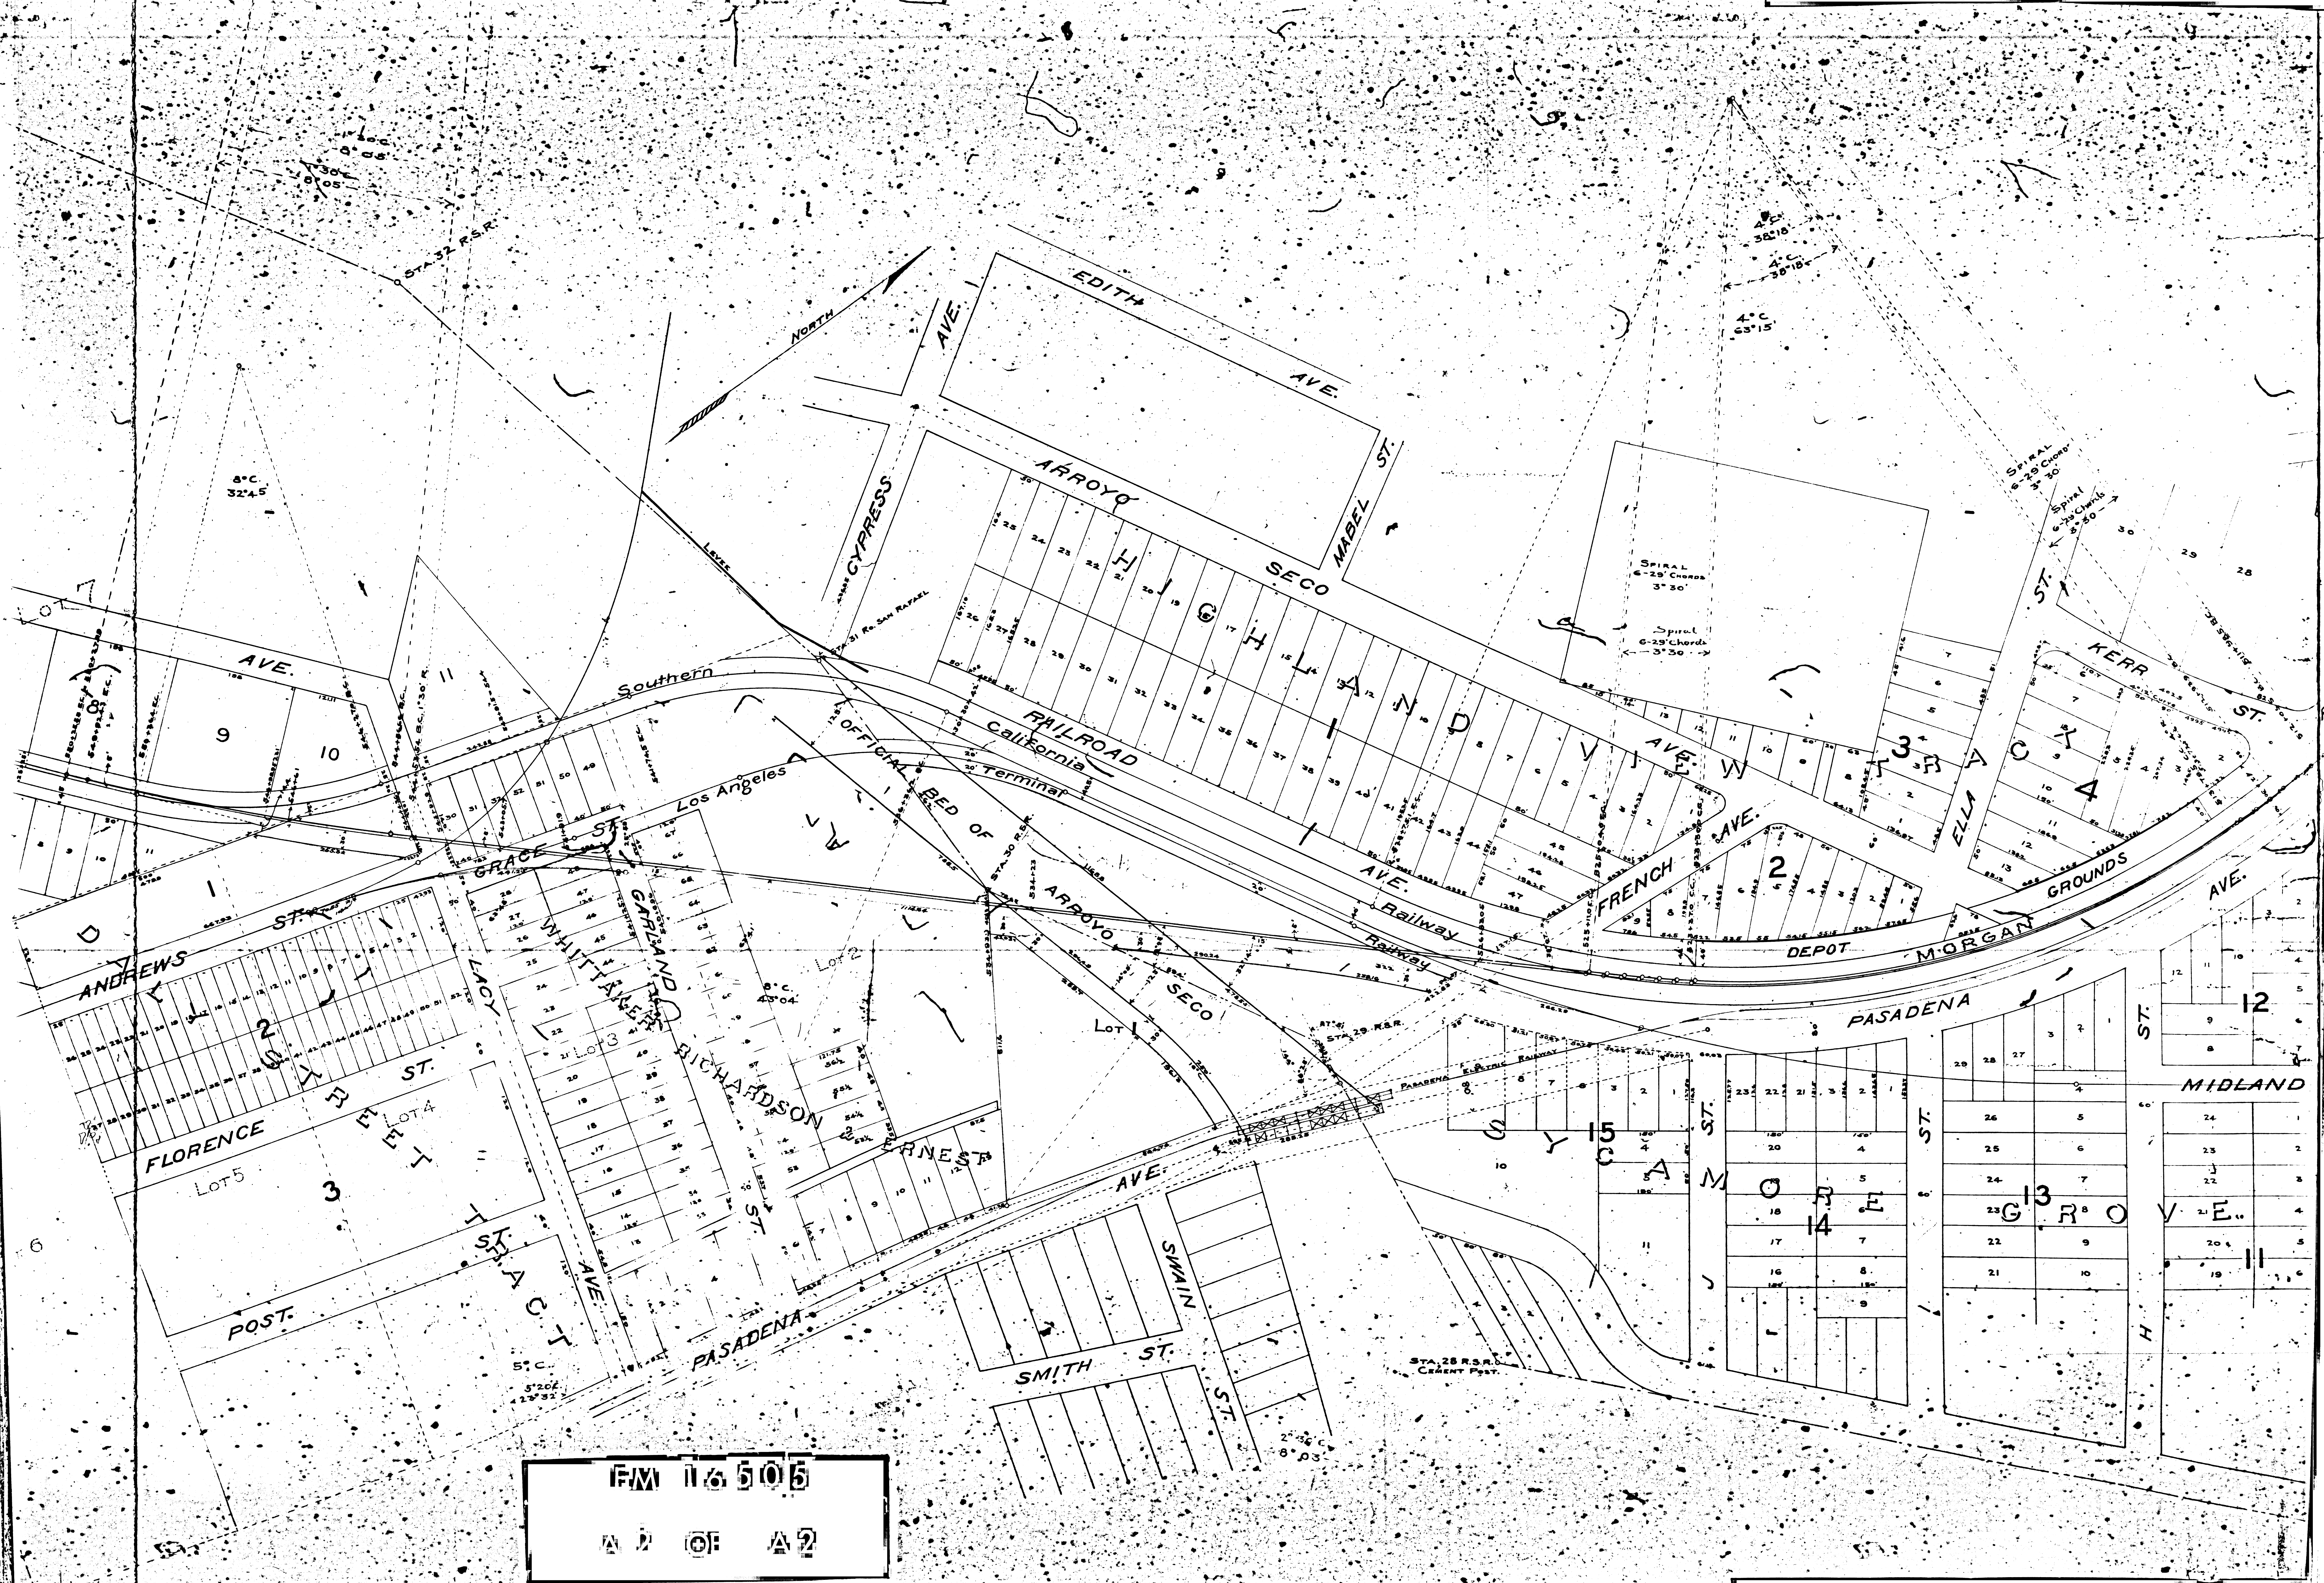

F/M 16505  
A 2 OF A 2