


Oregon Ave. changed to Santa Monica Blvd

	F.M.	1	6	6	4	3	
	A	2	OF	A	8		


Soldiers Home

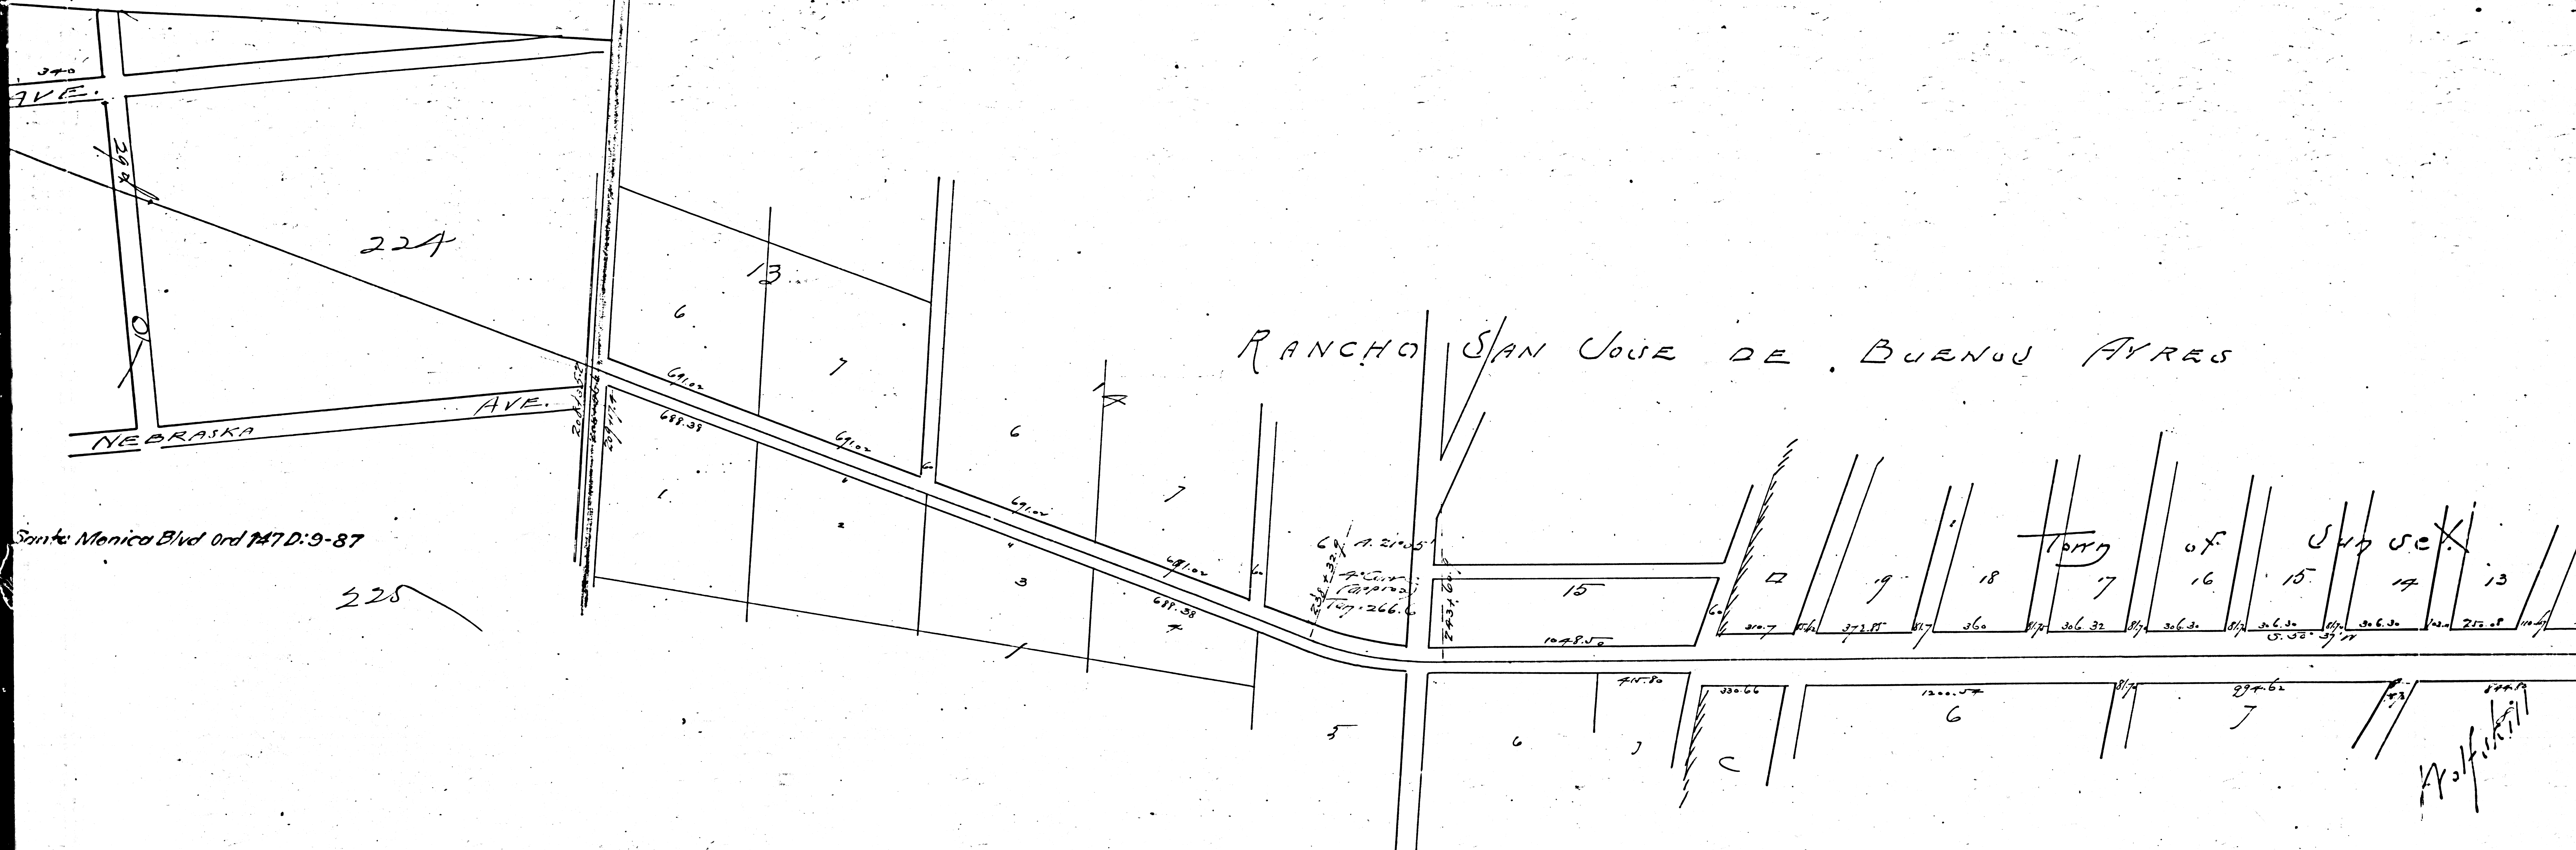

F.M. 16643

A3 OF A8


RANCHO RODEO DE

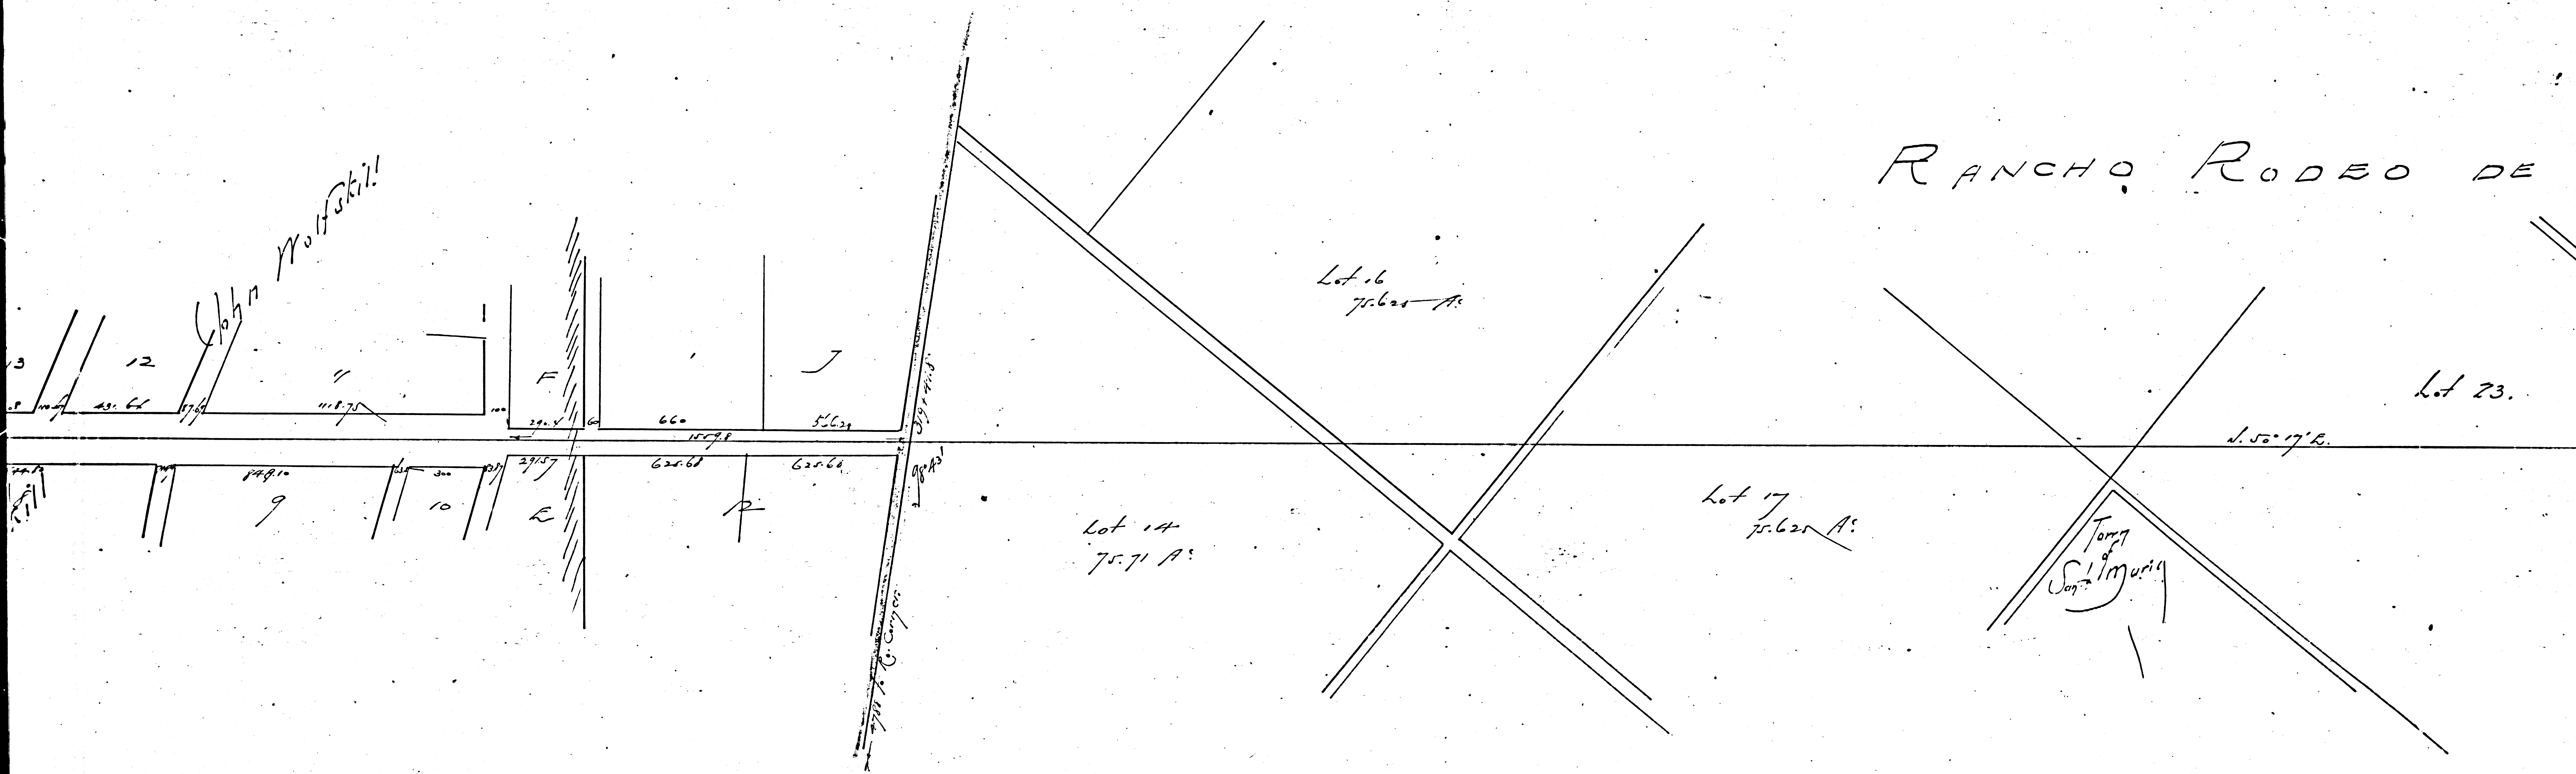


F.M. 16643

A 4 OF A 8

DE LAS AGUAS-

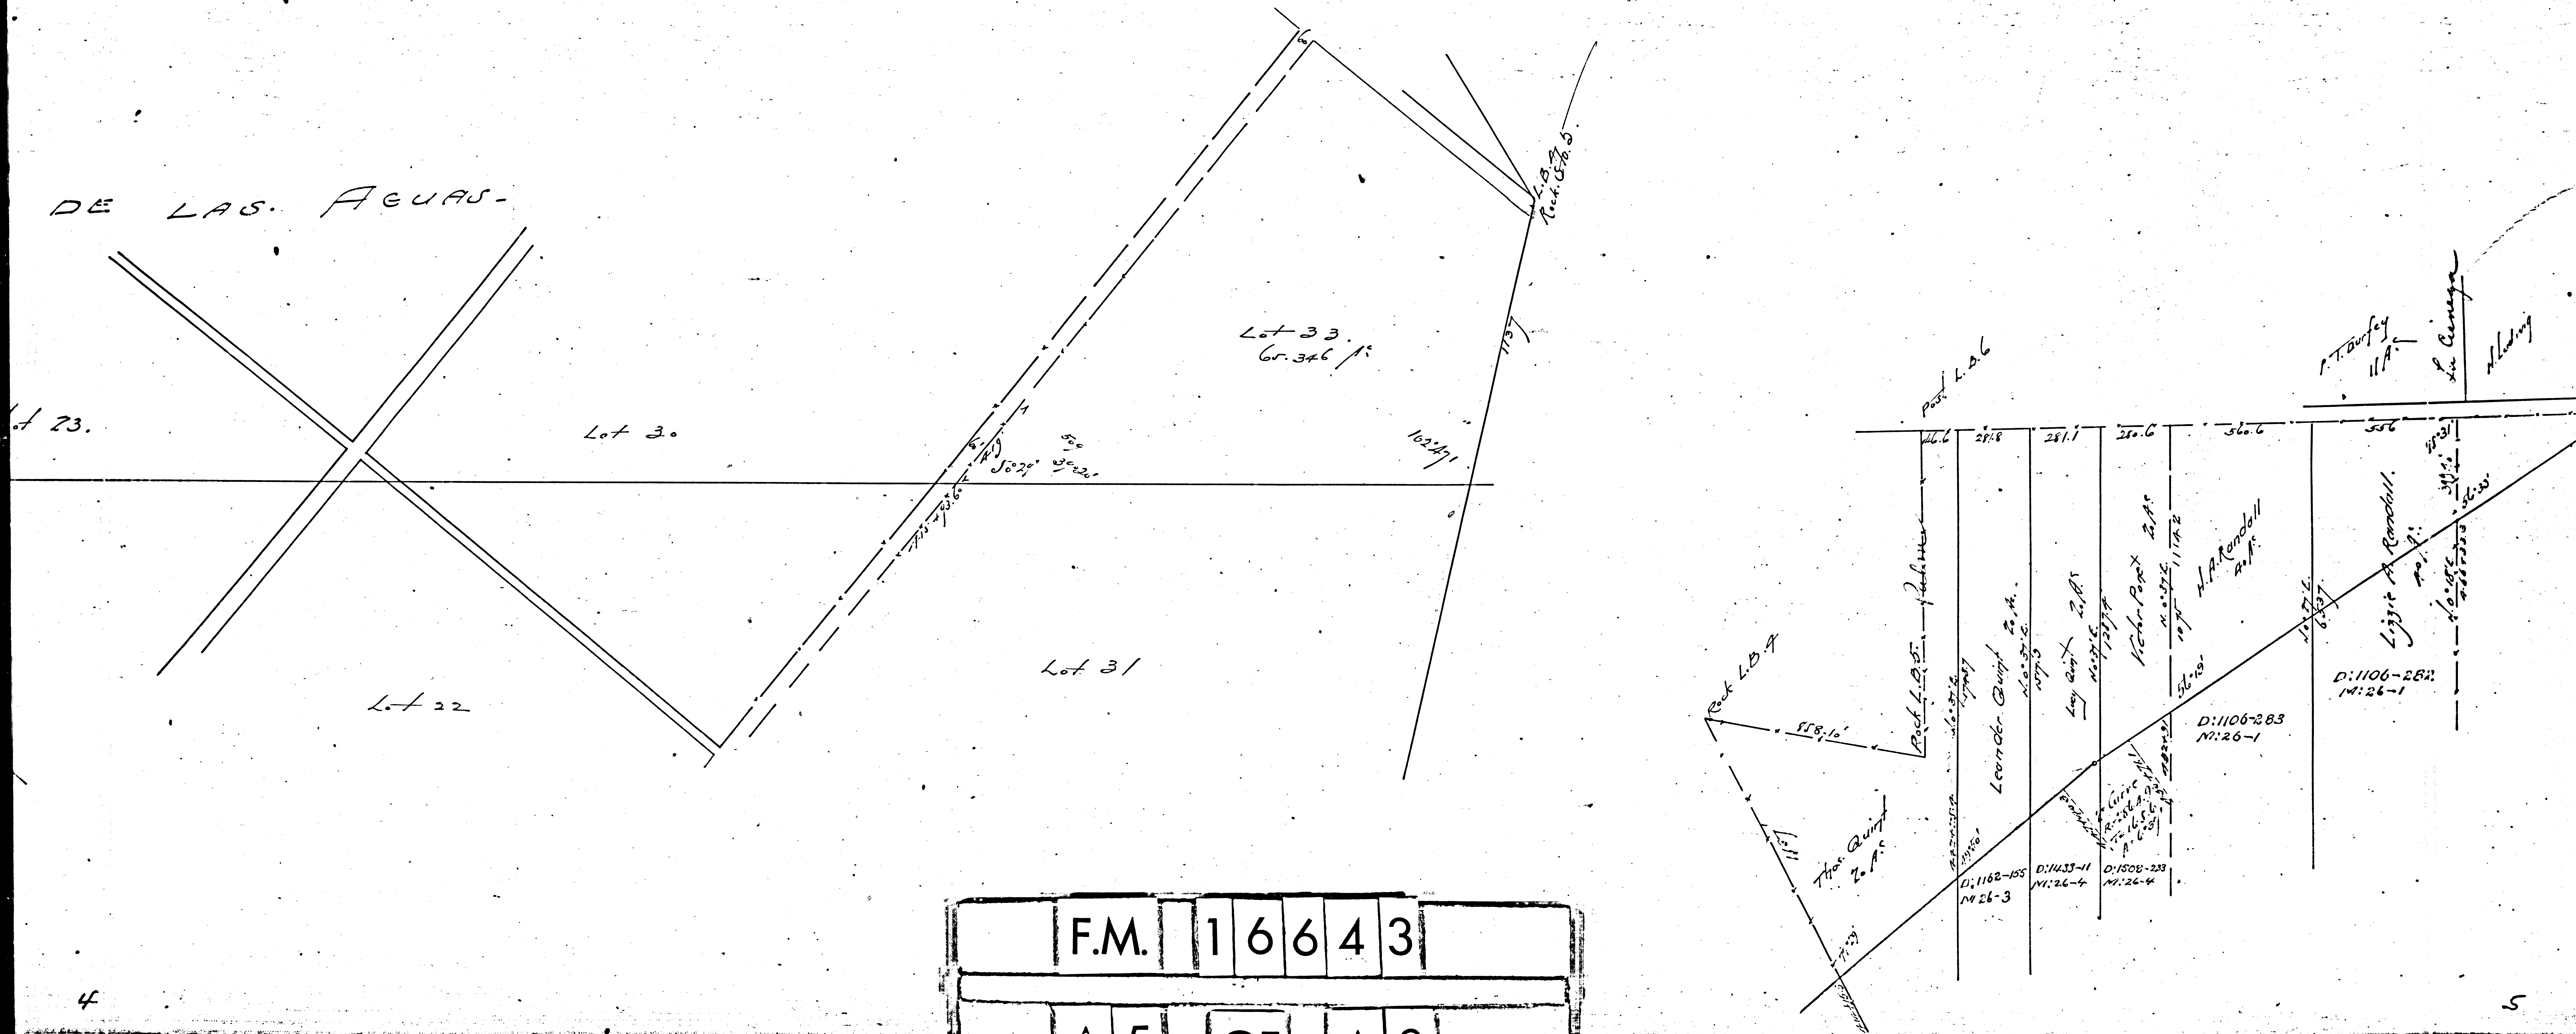


F.M.	1	6	6	4	3
A	5	OF	A	8	

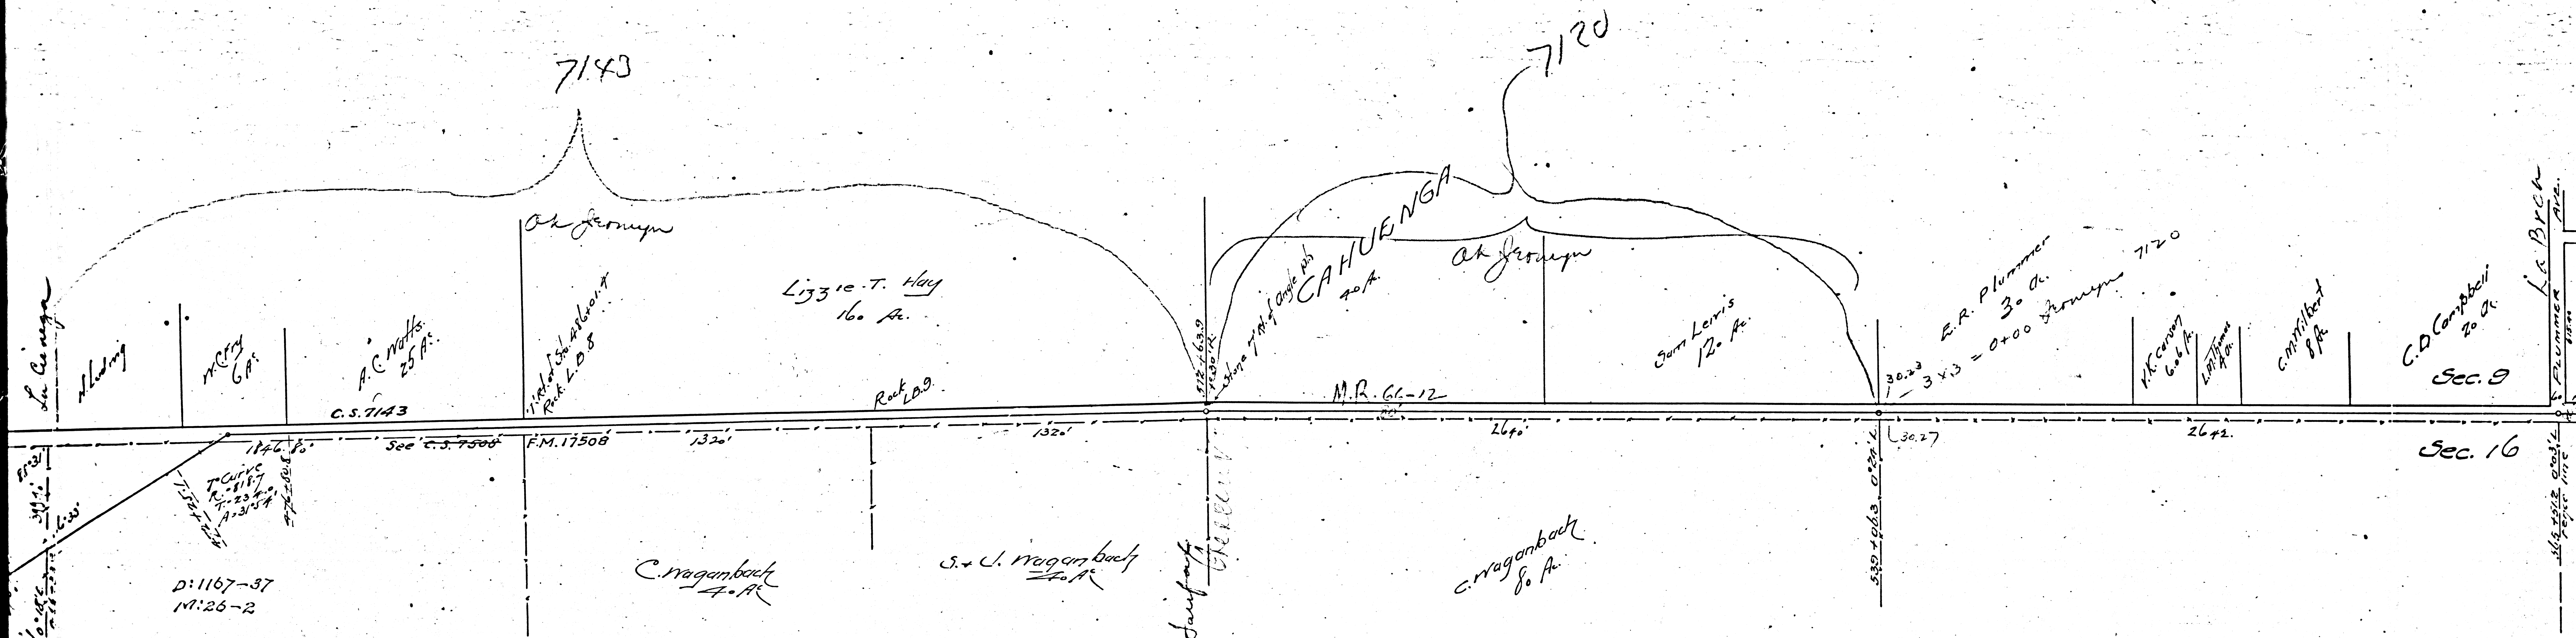

F.M.	1	6	6	4	3
A	6	OF	A	8	

F.B. 23-78


Eryngium Notion

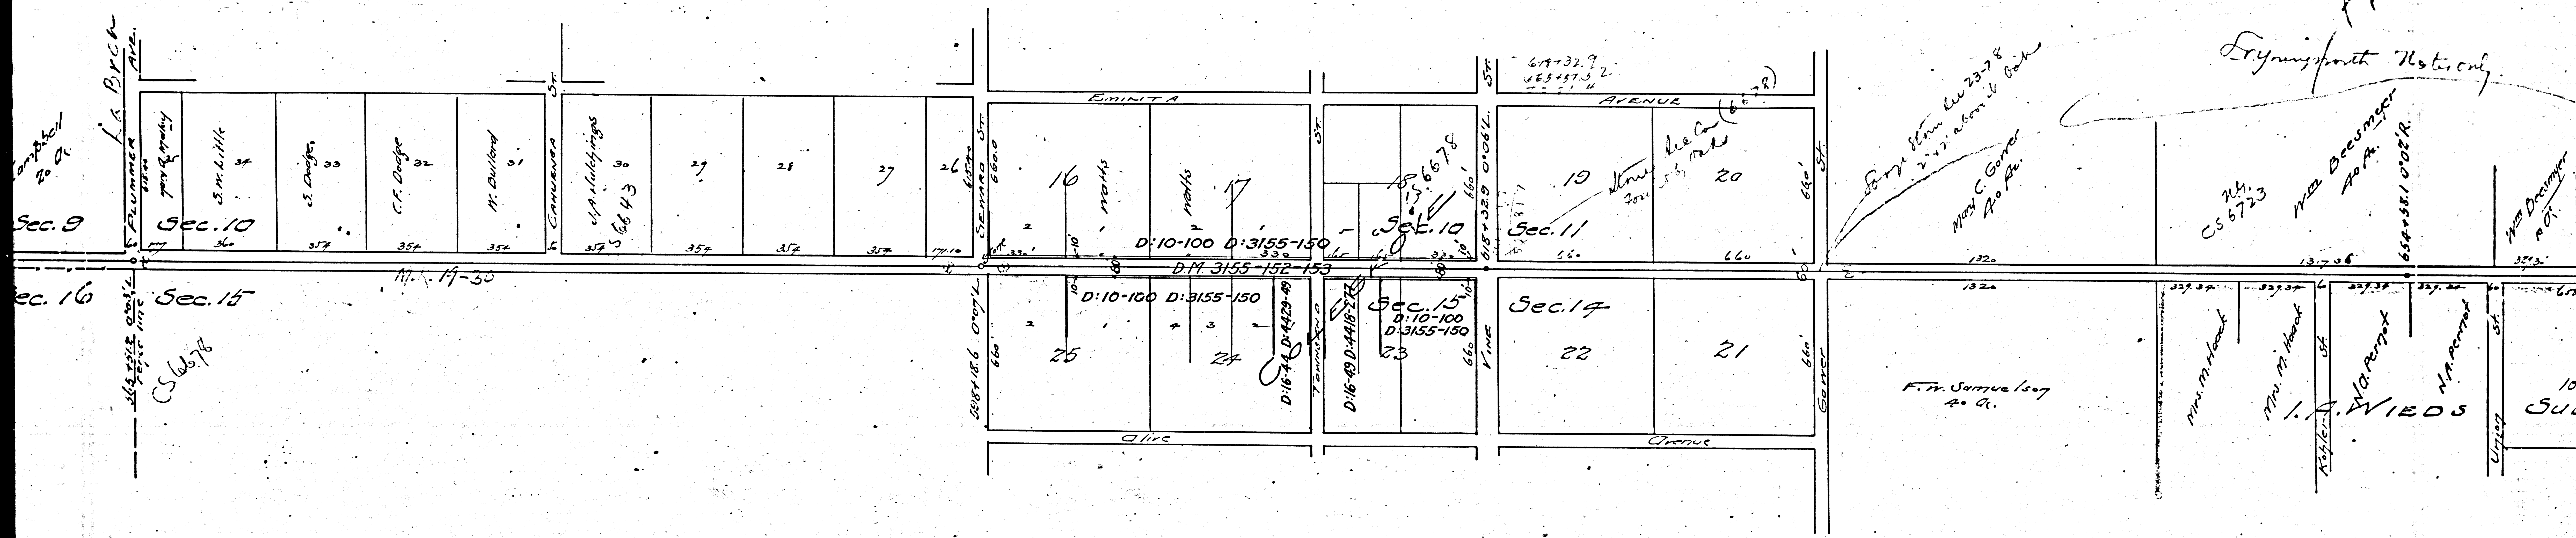

F.M.	1	6	6	4	3
A	7	OF	A	8	

78

7113

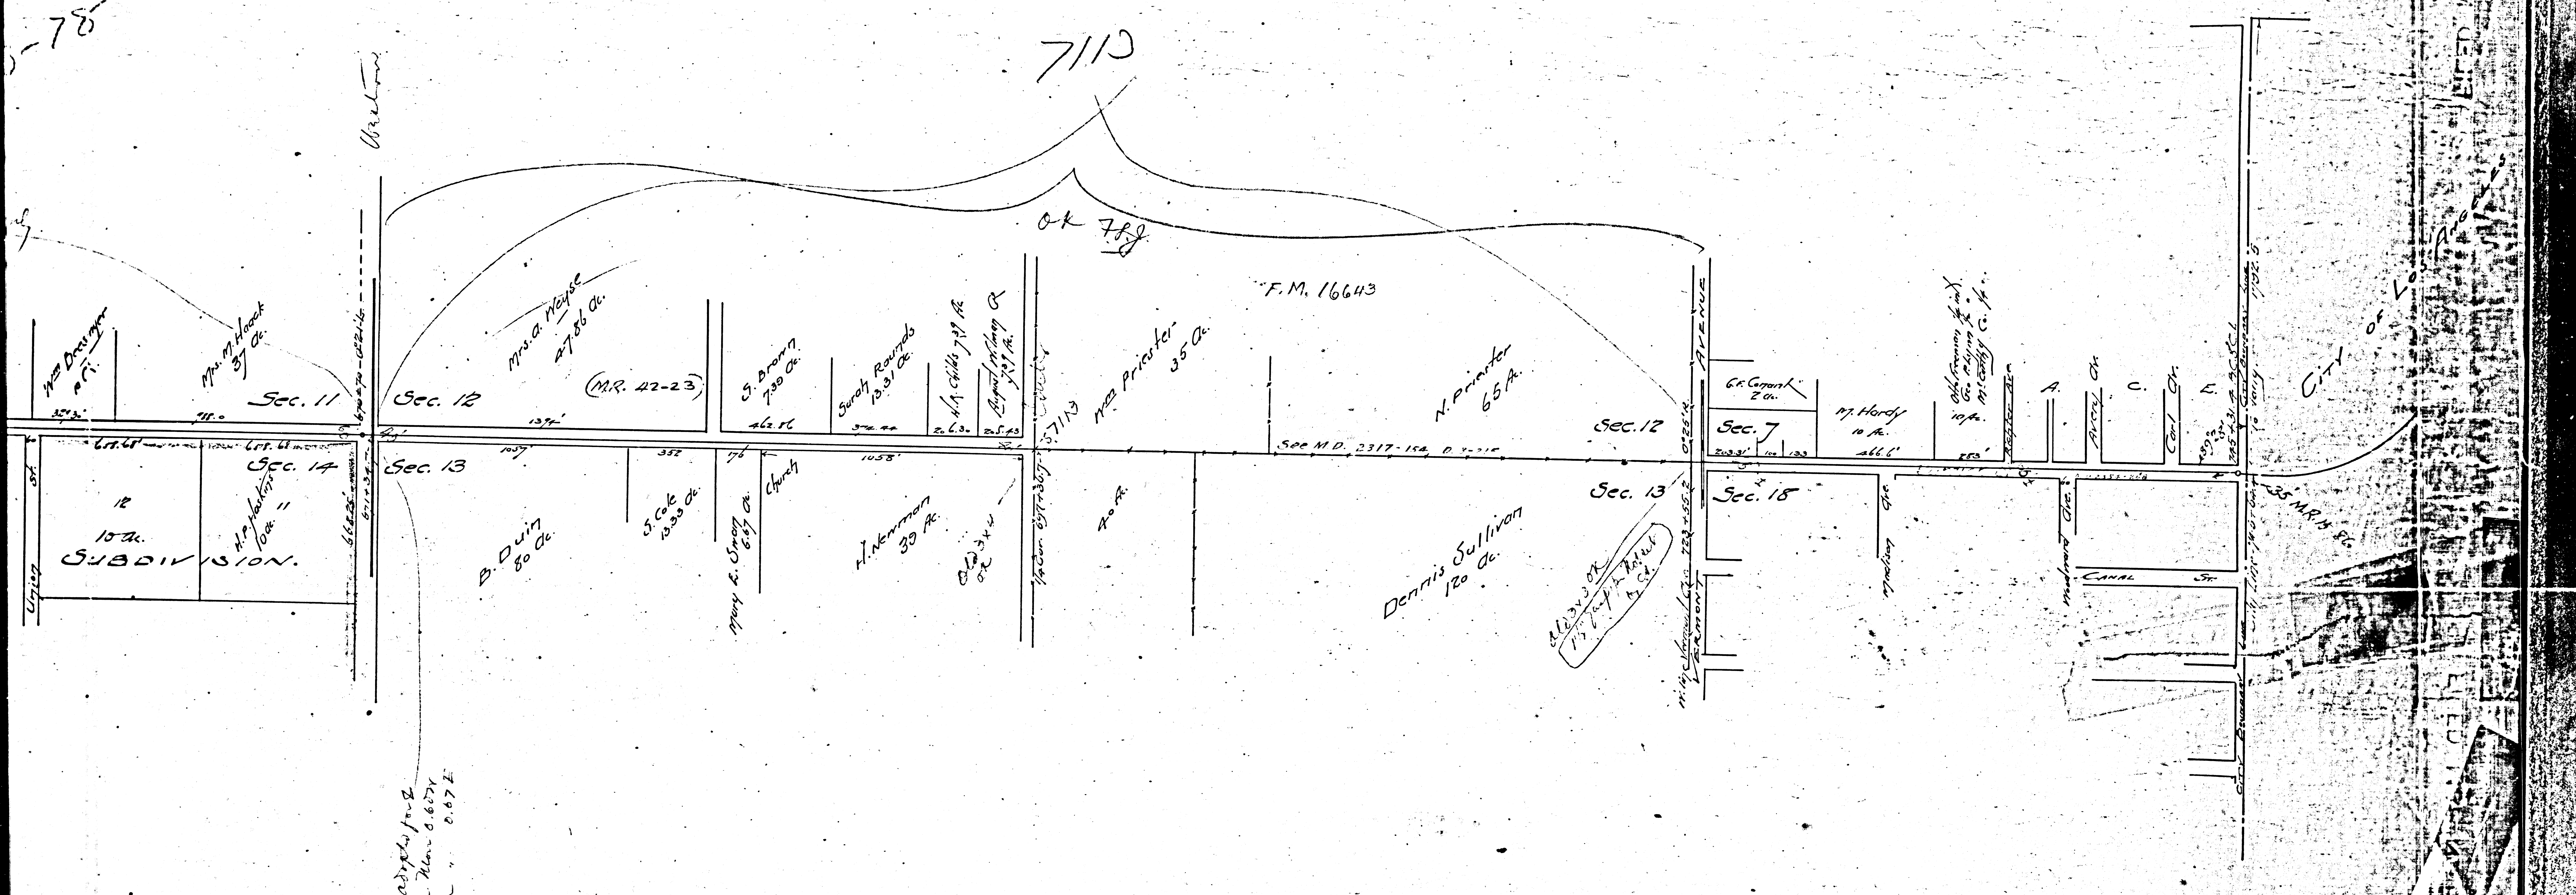

4x4 adjpts for B
 Am. Man. 6.677
 v. Tenn. 0.672

F.M.	1	6	6	4	3
A	8	OF	A	8	

7

DEPARTMENT OF PUBLIC WORKS
 CITY OF LOS ANGELES
 PLAT NO. 16643