

PARAMOUNT BLVD.  
GALLATIN ROAD

AS SURVEYED BY FRANK LECOUVREUR


IN APRIL 1871

DELINEATED BY V.J. ROWAN

Note: All the road is taken from  
the property on the east side.

Longitudinal Scale: 10ch = 1 inch  
Transverse Scale: 3ch = 1 inch  
Road Book 13, Page 1  
R: 2-40  
D: 1-4&5


Gallatin Road changed to College Ave. D: 13-76  
College Ave. changed to Paramount Blvd D: 49-115

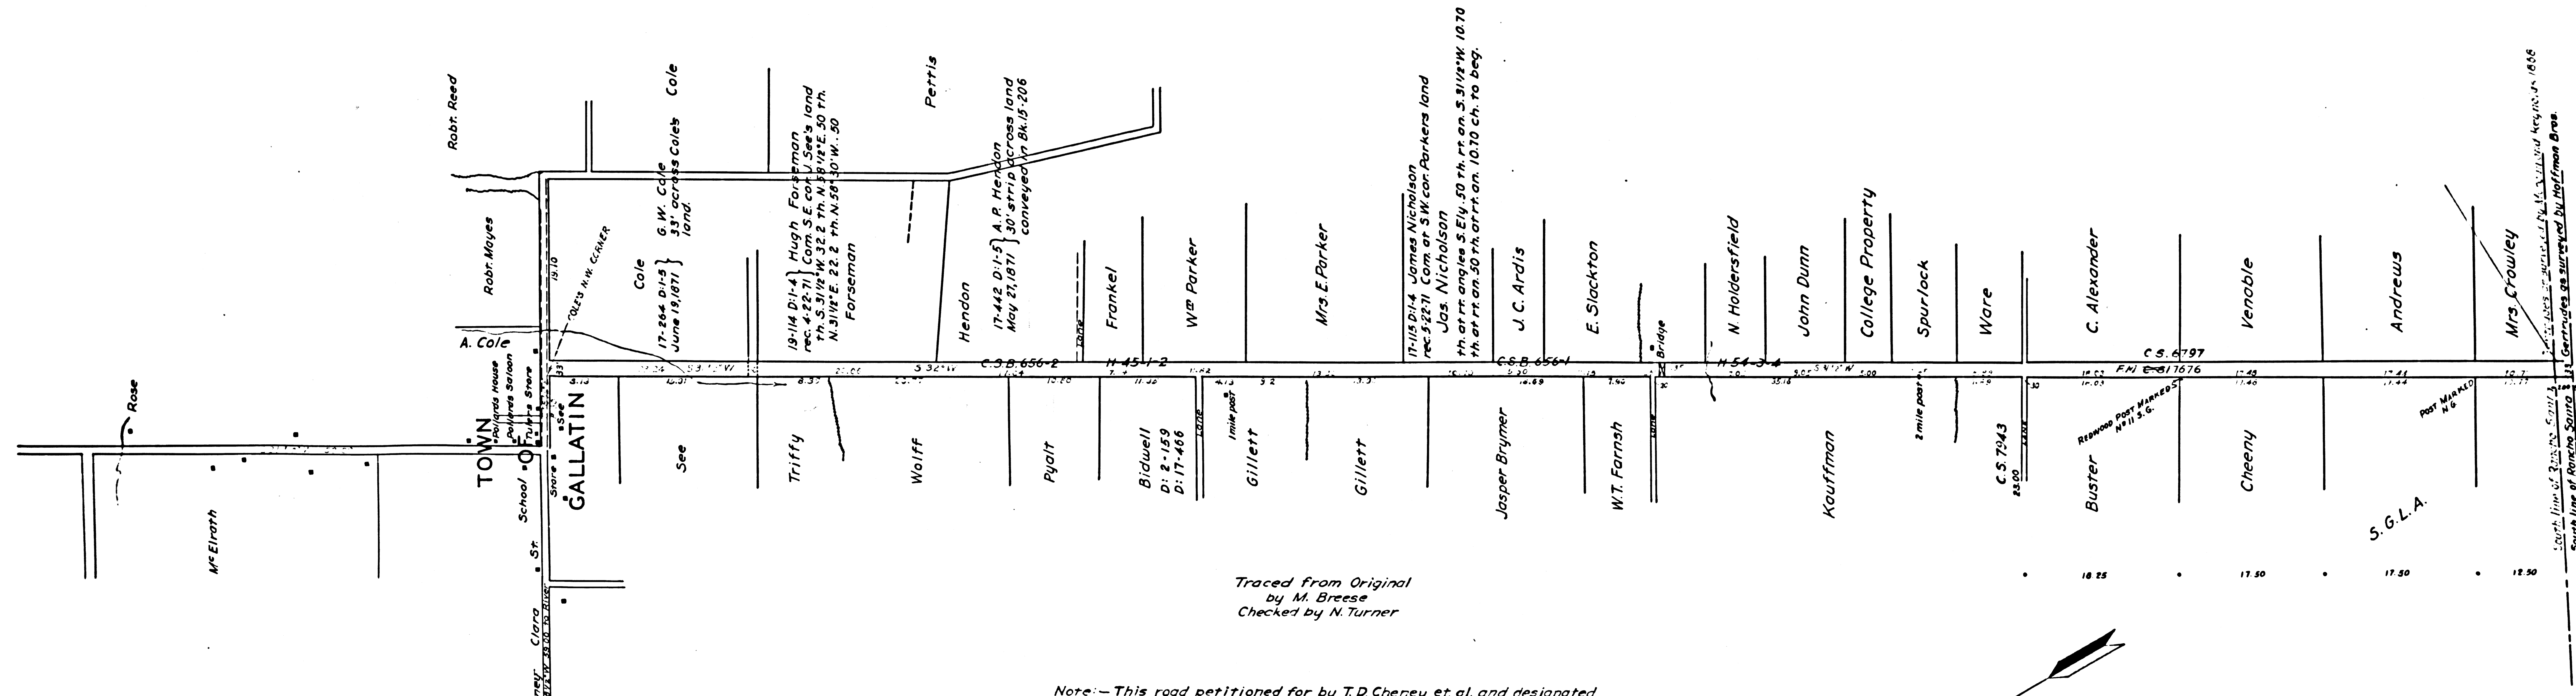

Traced from Original  
by M. Breese  
Checked by N. Turner

Note:— This road petitioned for by T.D. Cheney et al. and designated by Board of Supervisors in Minute Book 4-457-March 6-1871 as --- extension of the present County Road, leading from Los Angeles City to the town of Gallatin, in Los Nietos. The petition was granted (Min Book 4-457) and A.W. Ryan, H. Hammerton and Frank Lecouvreur were appointed as Viewers. This survey was made during April-1871.  
At meeting of Bd. of Sup. May 1, 1871 (Min. Bk. 4-481) the demands of Ryan, Hammerton and Lecouvreur for Road Viewing in April were allowed and at the same meeting (Min. Bk. 4-482) "In Matter of the report and survey of a road in Los Nietos Township— Ordered that the report of the viewers and survey and map of a certain road extension, in said township, including the awards be and the same is hereby accepted and extended, be declared a public highway."

This order does not definitely designate the road declared, but being in Los Nietos and termed an 'extension', both as noted in the matter of the petition above mentioned, it is presumed that it was intended to be for the road shown on this map. No Road Papers can be found in the Supervisor's file.  
County Surveyor. Sept. 12, 1919  
A.W.

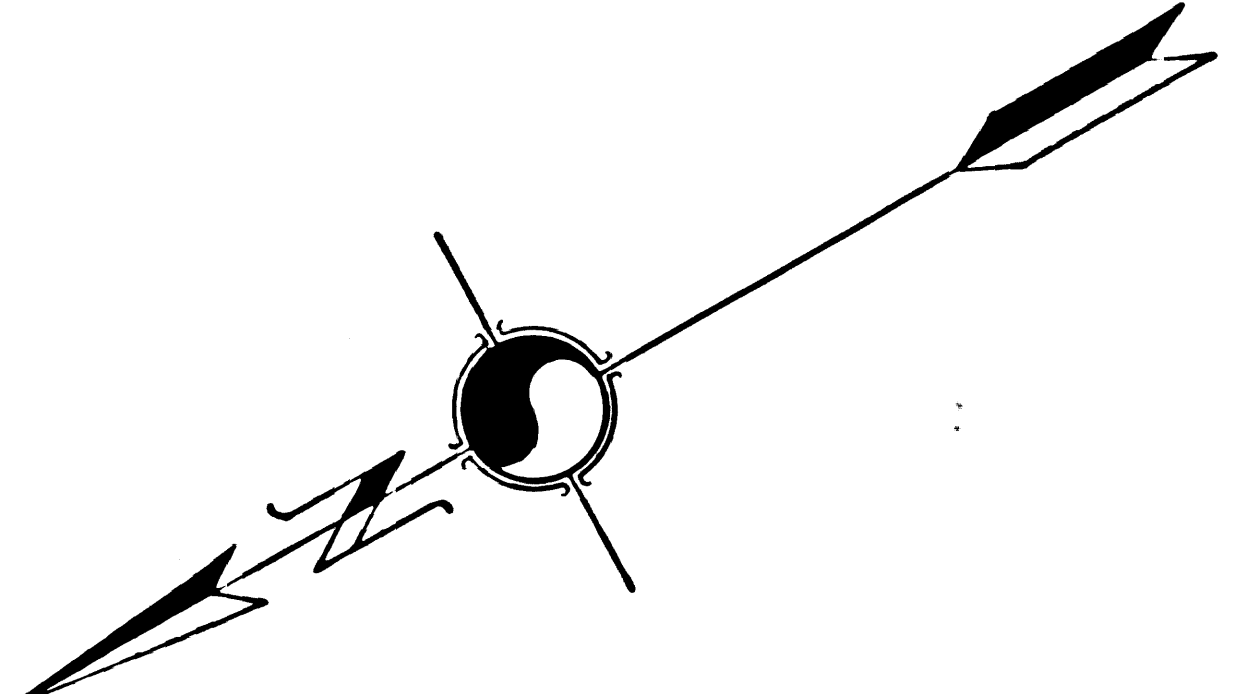

F.M. 16666