


EXTENSION OF WASHINGTON ST.
 between city limits & Vernon Ave.
 Scale 100'-1" Mar. 1888 by L. Friel C.E.

Filed Nov. 26 1888.
 Road Book 1-20

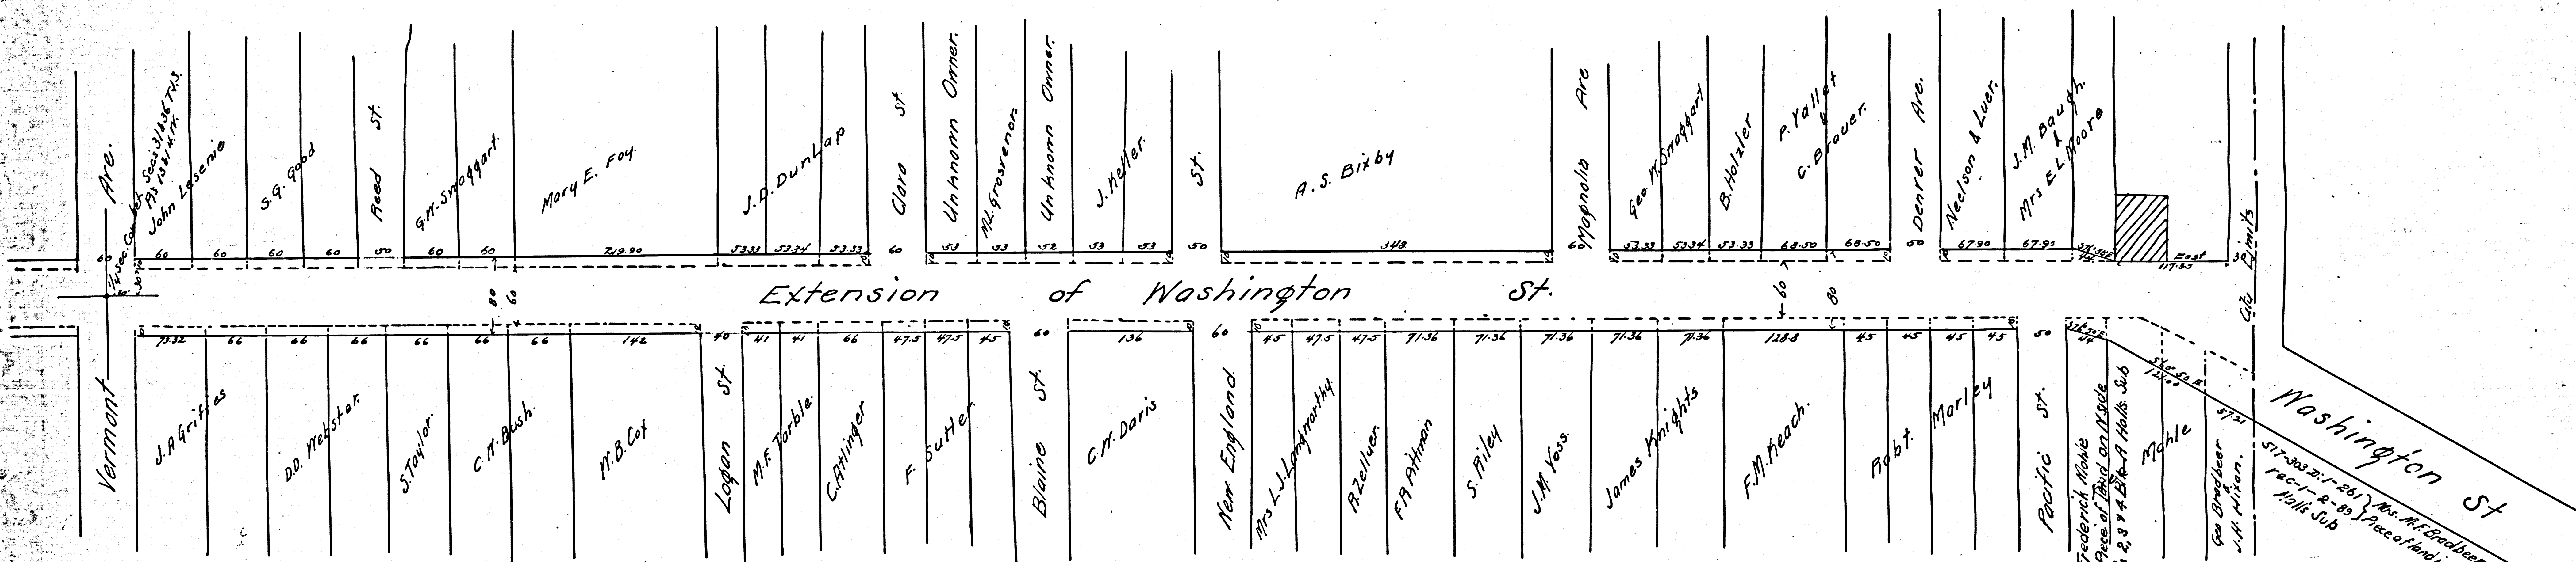

233-309 0:1-160 Myron F. Torble
 rec-6-10-87 } Strip 10'x40ft N. End of
 Lot 3 Strohm's Sub.

517-302 0:1-200 Frederick Mohr
 rec-1-12-89 } Piece of Lot 28 of Block 28
 of Sub 28 of Block 28 of Hillside Sub
 517-302 0:1-200 Mrs. A.T. Brodner
 rec-1-12-89 } Piece of Lot 28 of Block 28
 of Hillside Sub

FILED MAP NO. 18749

F.M. 16749

FILED MAP NO. 18749