


FILED MAP NO. 137

FILED MAP NO. 137

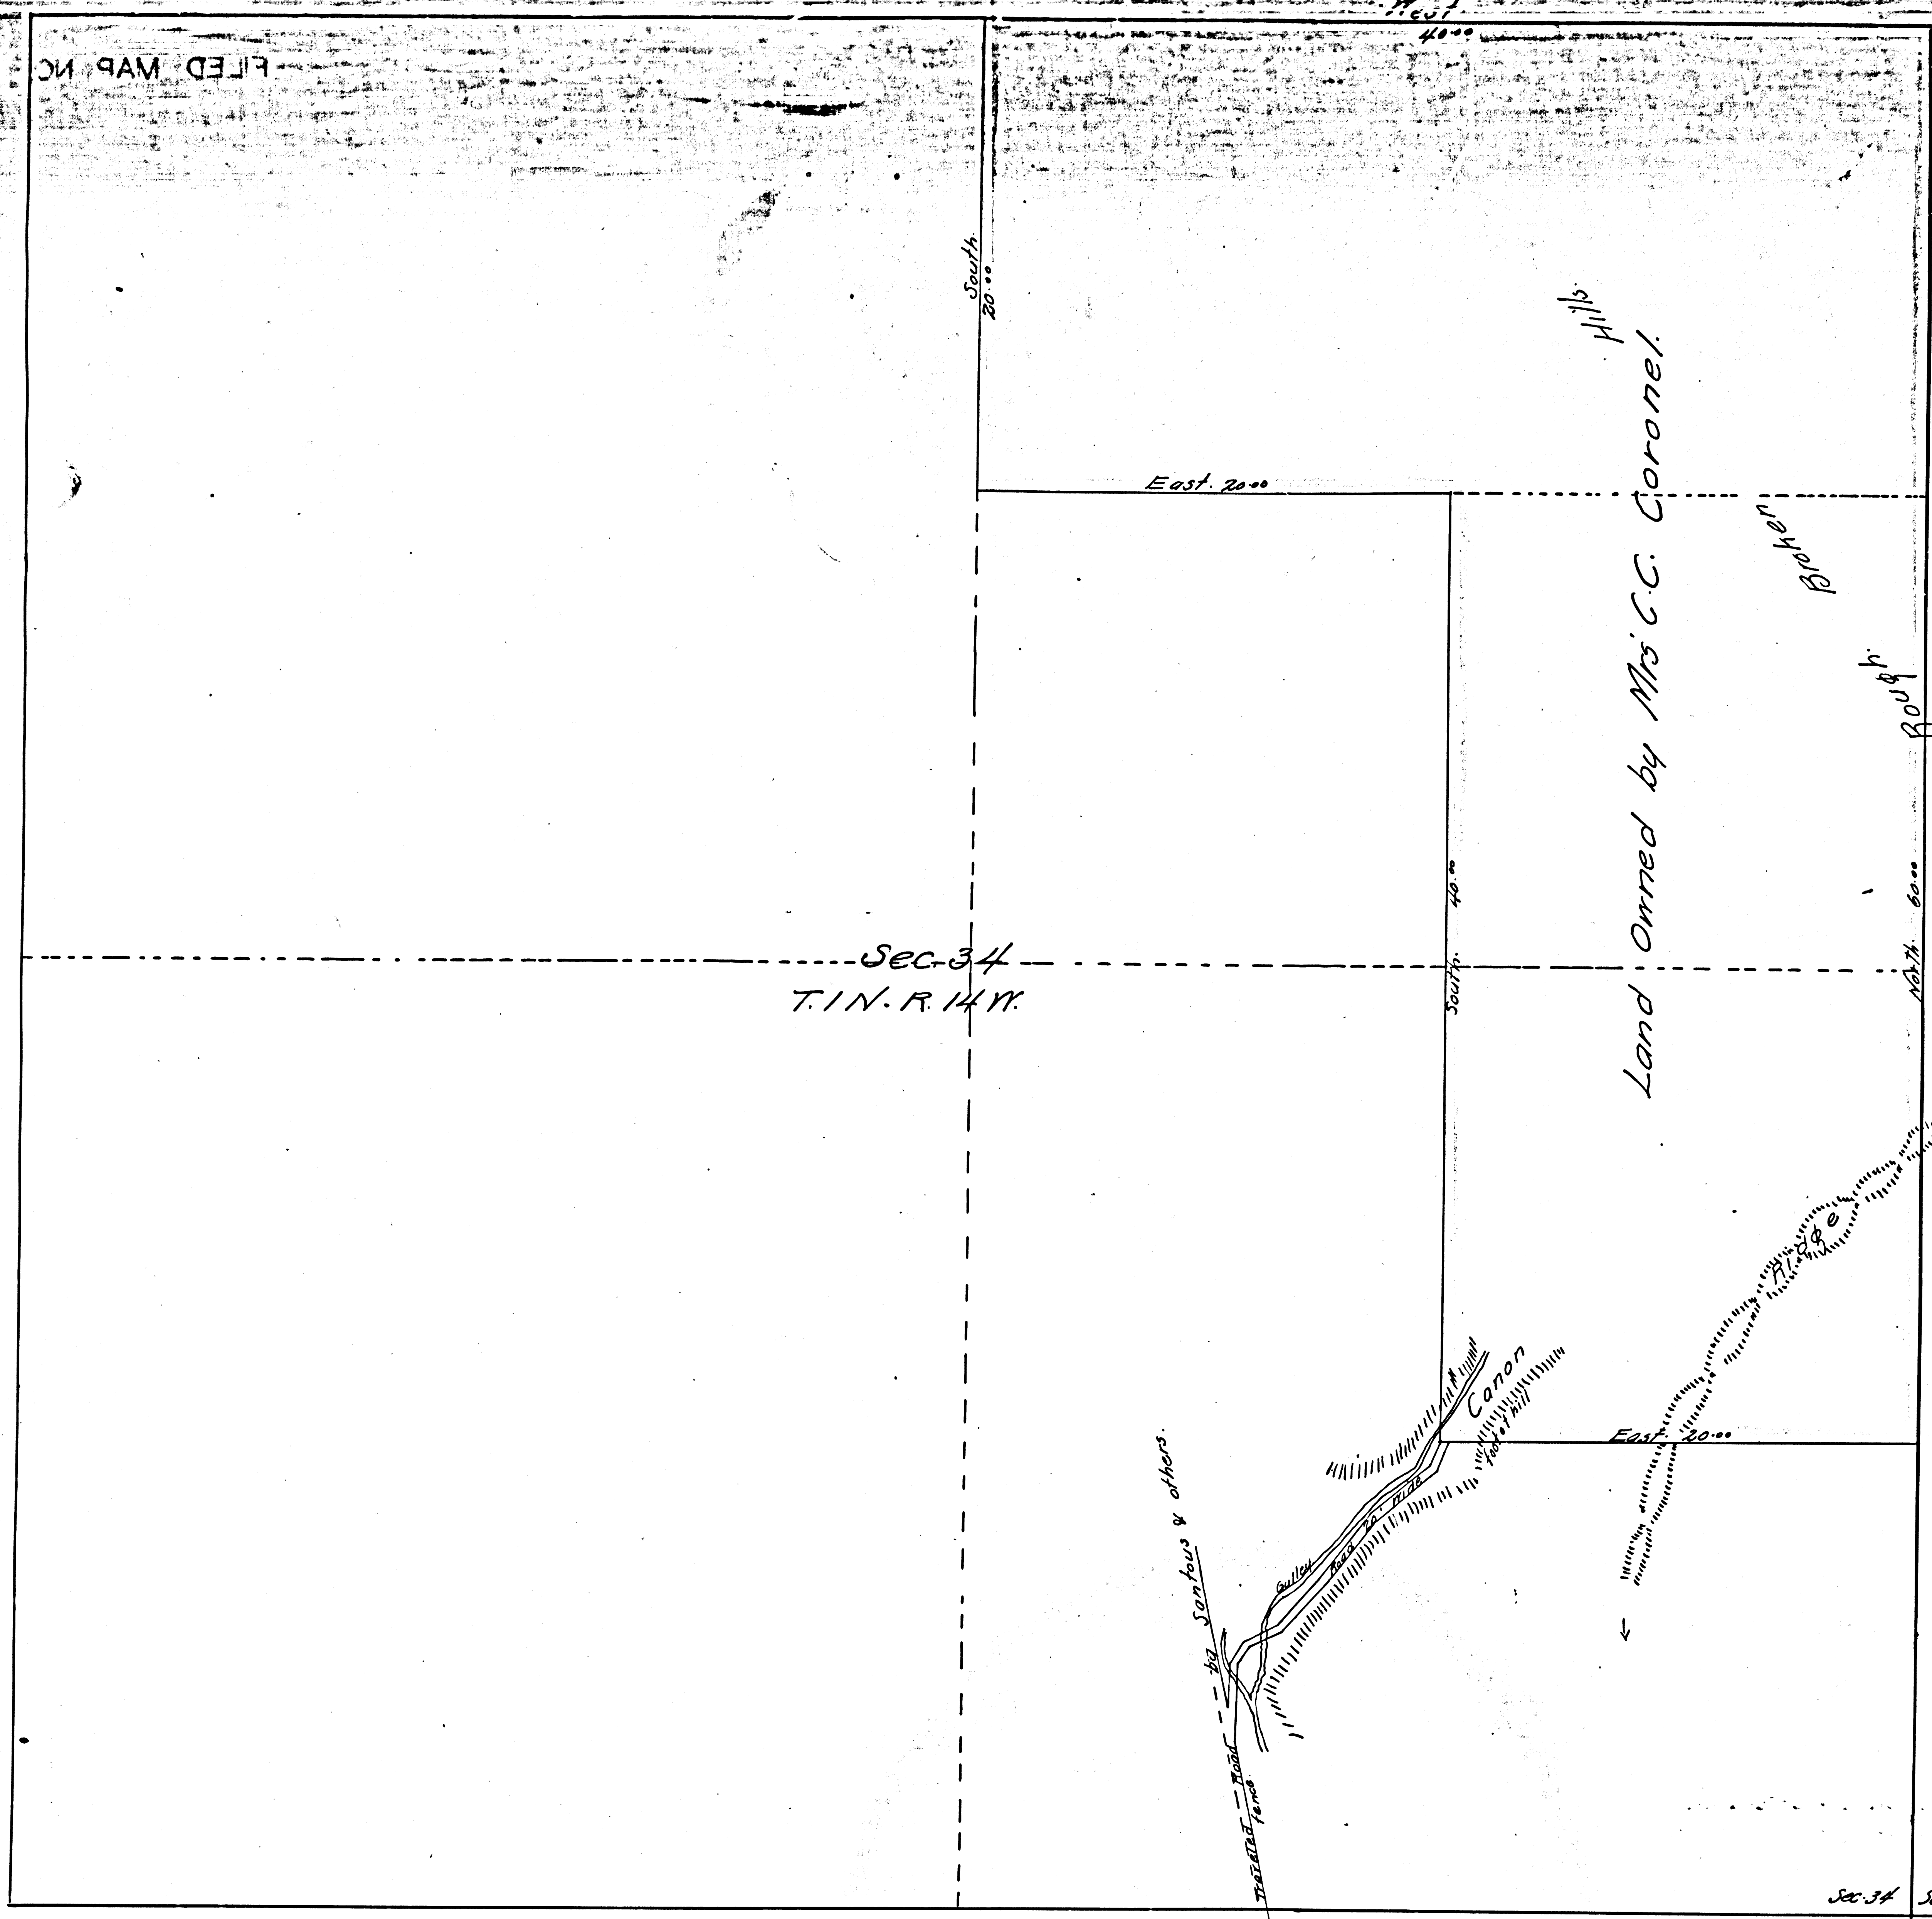

Sec. 34
T.1N. R. 14W.

Land Owned by Mrs. C.C. Coronel

Sec. 34 Sec. 35
T.1S. R. 14W.

Scale 5 ch to 1 in.

Per. Sec. 34 deeded to City of L.A. D: 35-274-O.R. 3023-221
Per. " 34 quitclaimed by " " " D: 35-275-O.R. 3136-3

F.M. 116771


Map showing a Road 30 links wide
Surveyed July 8, 1889 at request of
M. F. Coronel & J. L. Cruz.

by J. A. Bernal
sur & C.E.

~~1M 95~~

1M 40 Scale 1 ch - 1 in.

Filed July 18 1889
Road Book 2-12.

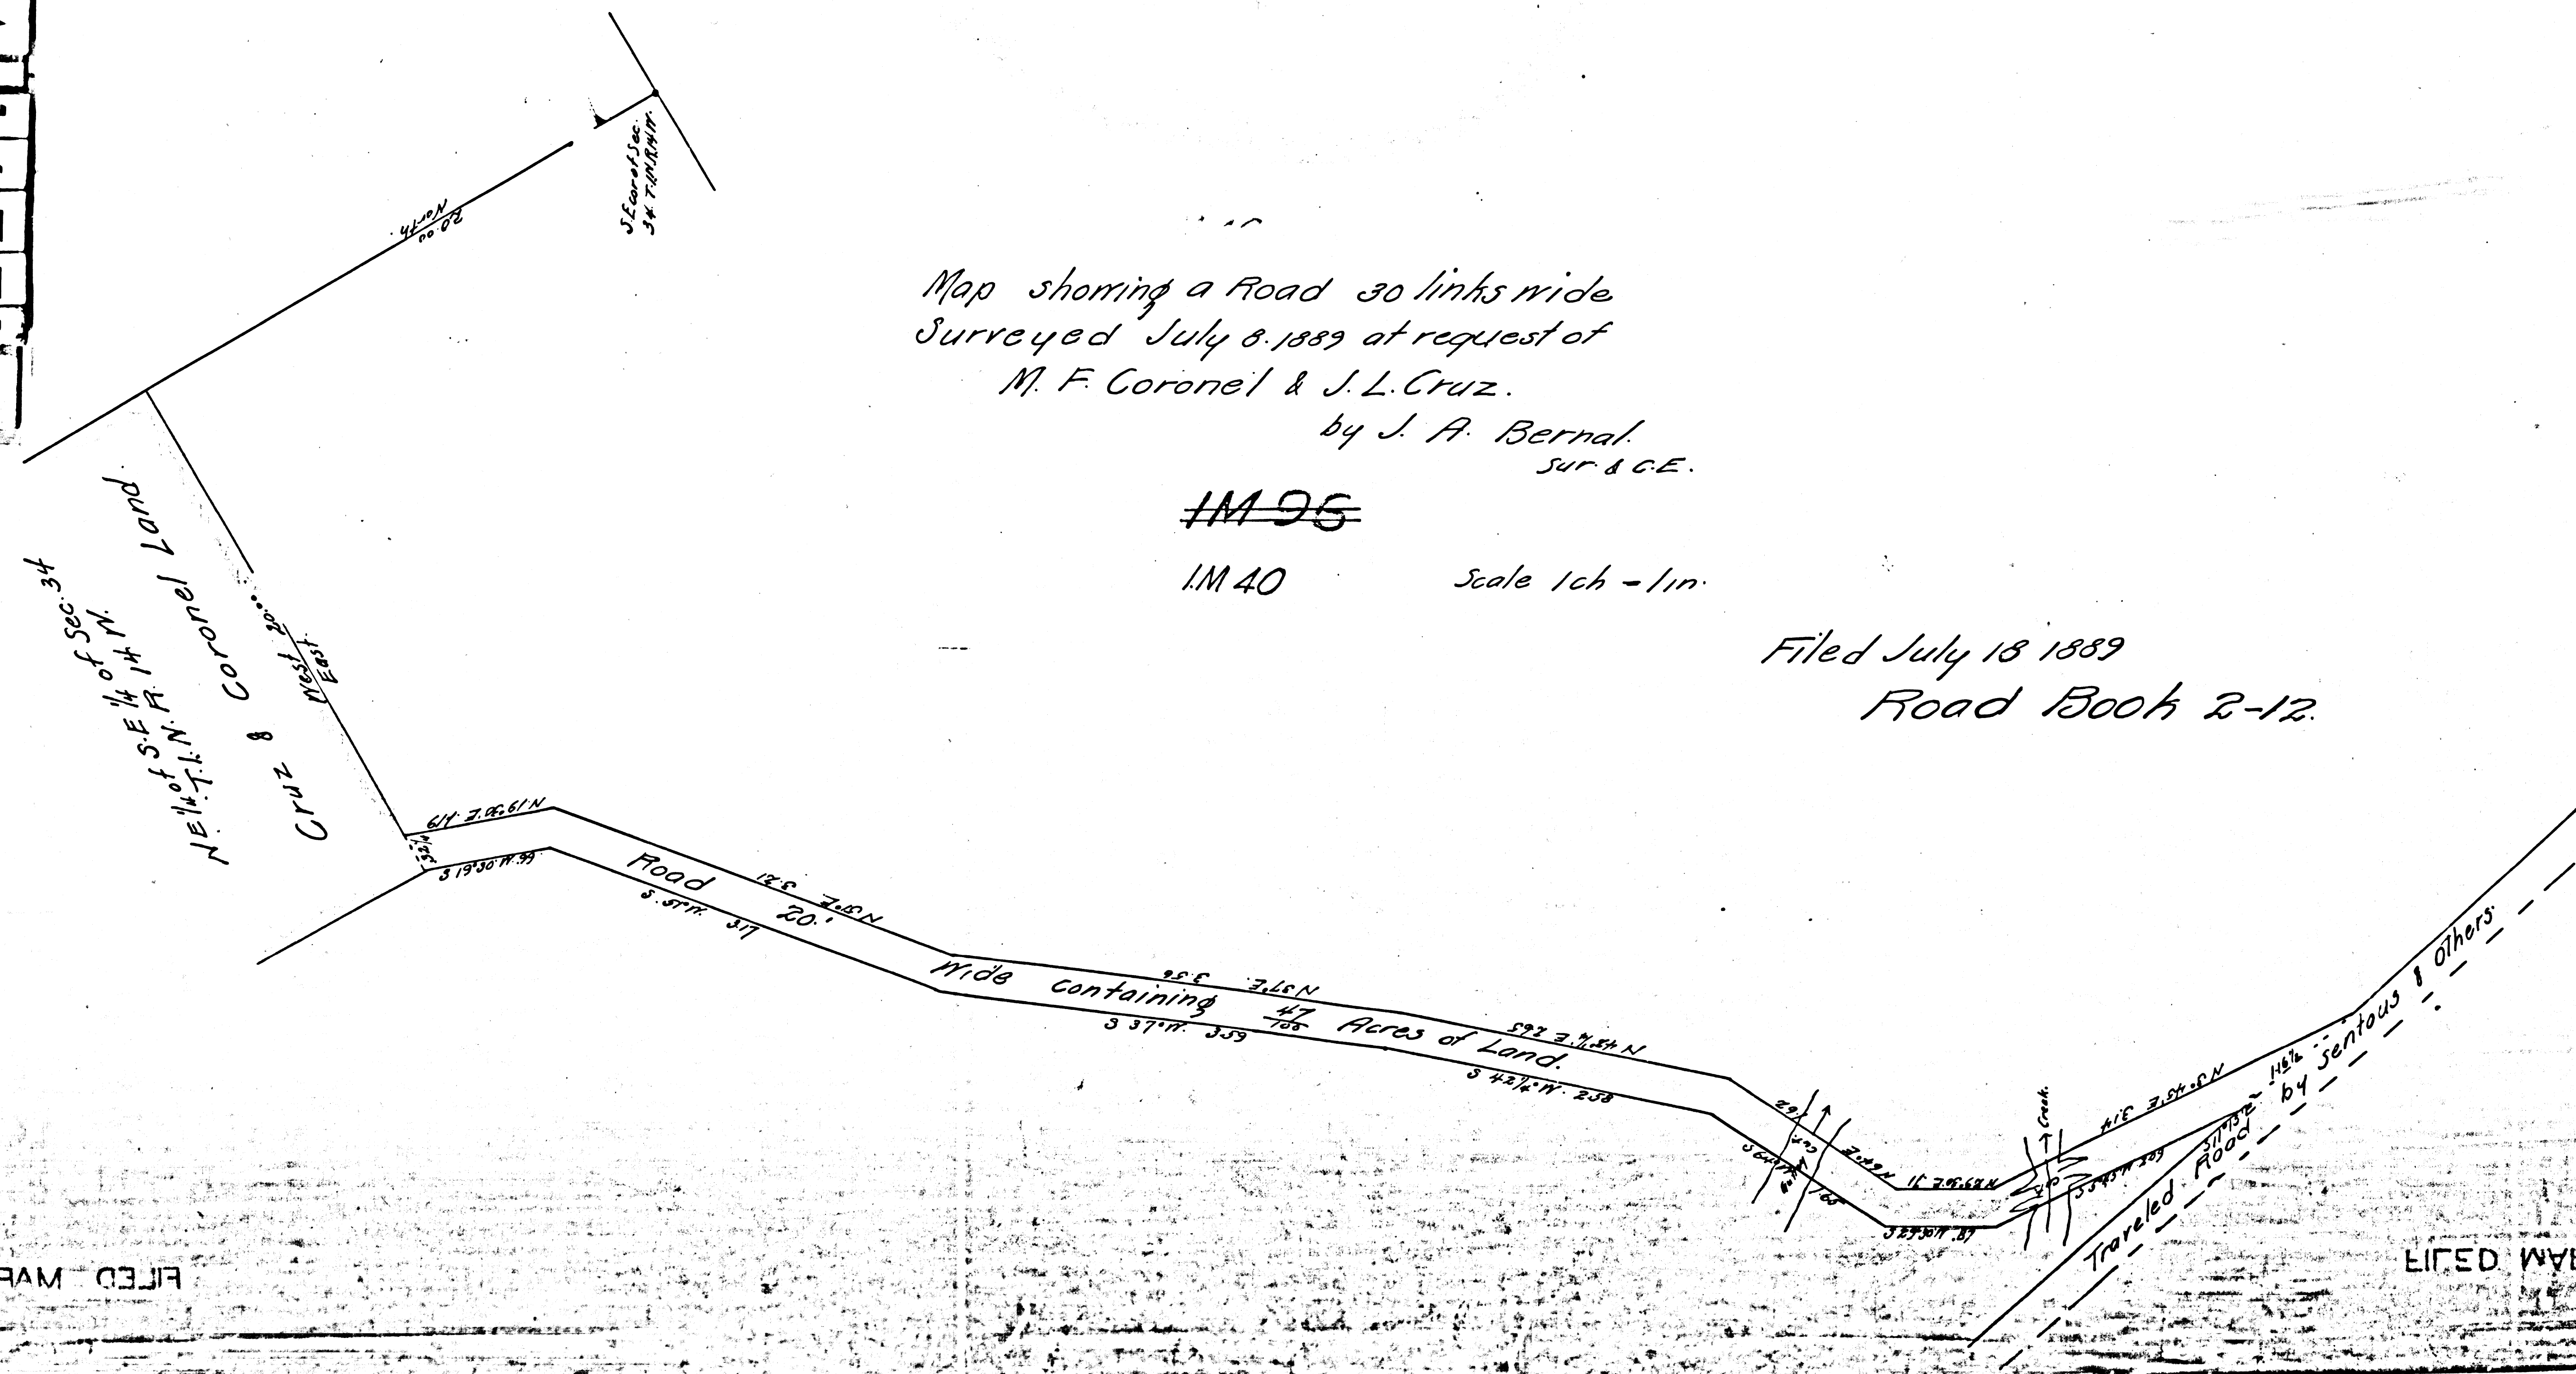

FILED MAP NO. 137

FILED MAP NO. 137