

DEW'S ADAMS ST. TRACT

URMISTON

TRACT


WELLS

KELLER'S SUB OF LOT, BLK & WELLS TRACT

LOUGHEED'S SUB OF

FM 16943
A1 OF A4

MAP.
 Showing the
ASSESSMENT
 For the opening and
HOOVER
 BETWEEN
 WASHINGTON ST. and the intersect
 108 ANGELE
 J.H. Dockweiler City
 Dec 1897
 Scale 1 inch = 100 feet

 

FM 16943
 A2 OF A4


MAP
 Showing the
ASSESSMENT DISTRICT
 For the opening and widening of
HOOVER STREET
 BETWEEN
 and the intersection of BUSH and HOOVER ST'S.
 LOS ANGELES CAL.

J.H. Dockweiler City Engineer
 Dec 1897.



Ordinance N°4520

Scale 1 inch = 50 feet

Note
 Land to be taken shown colored red
 Exterior boundaries of assessment district colored green

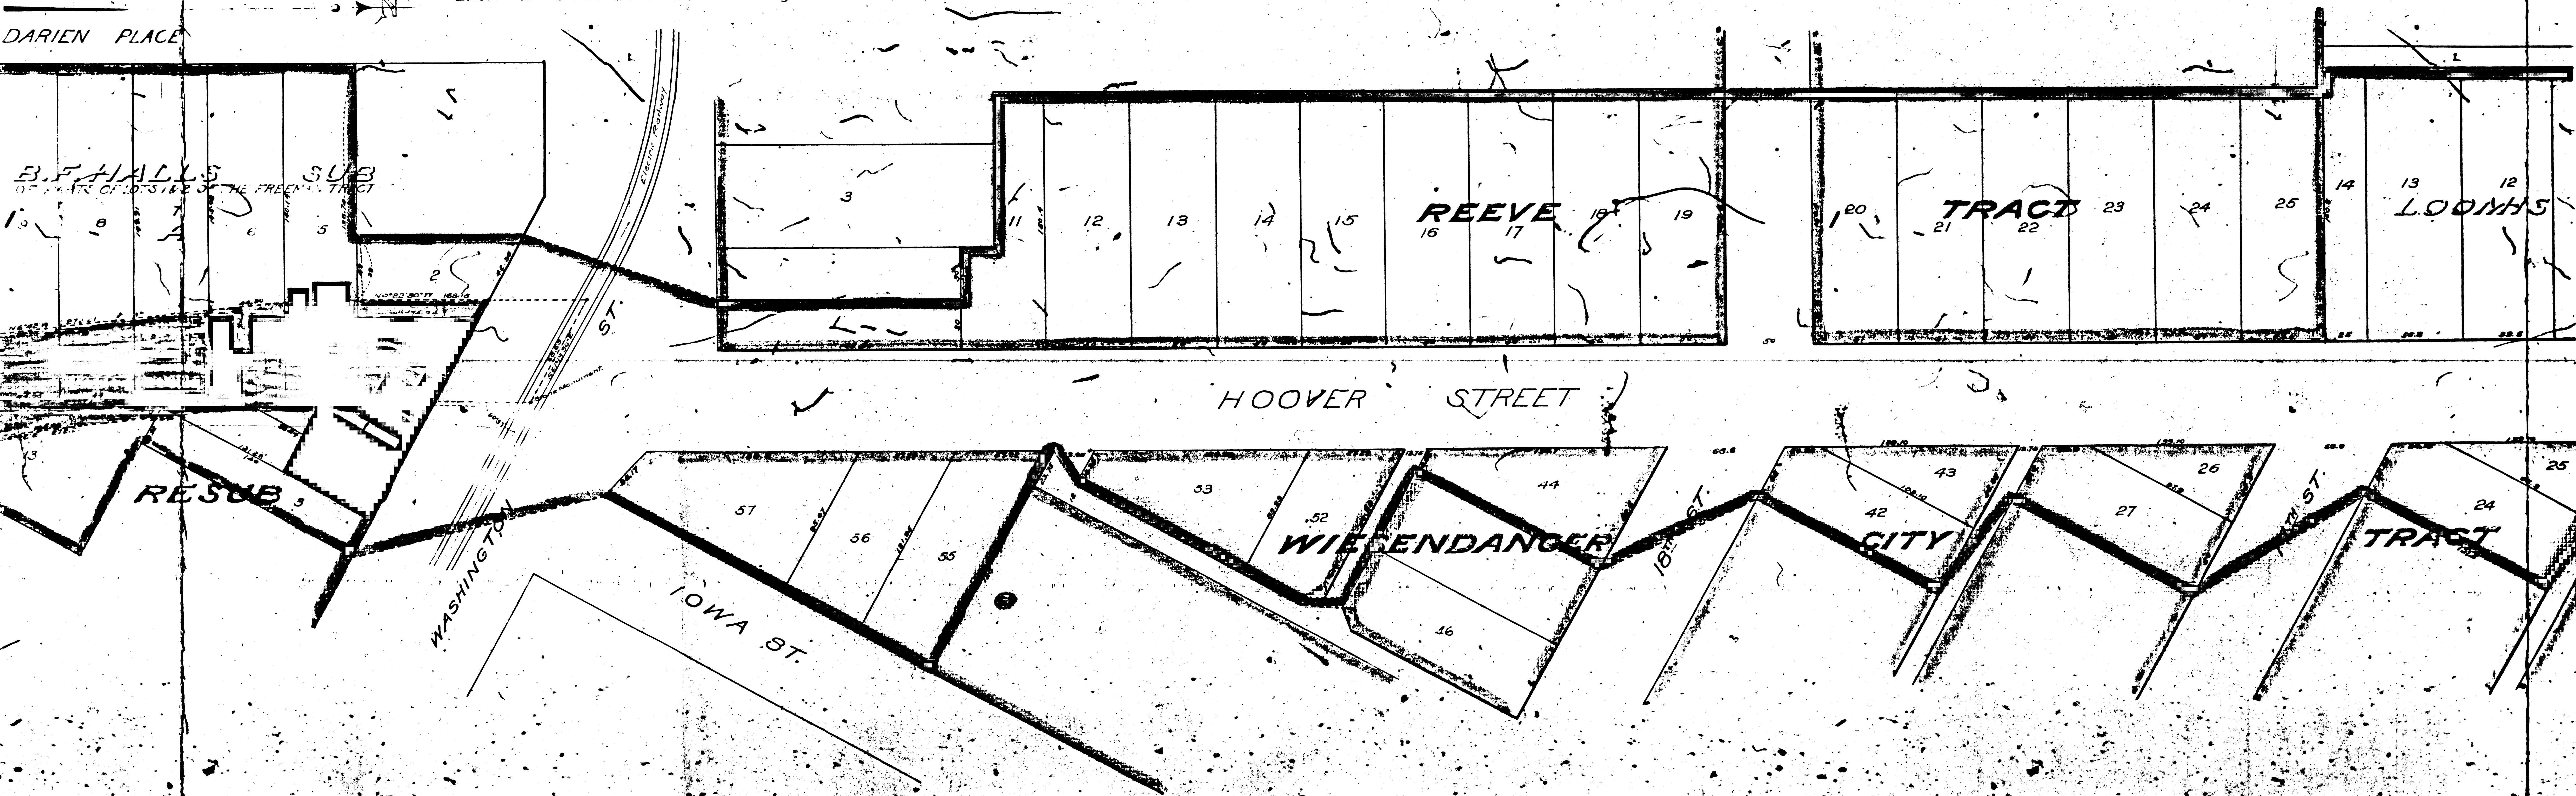

FM 16943
 A3 OF A4

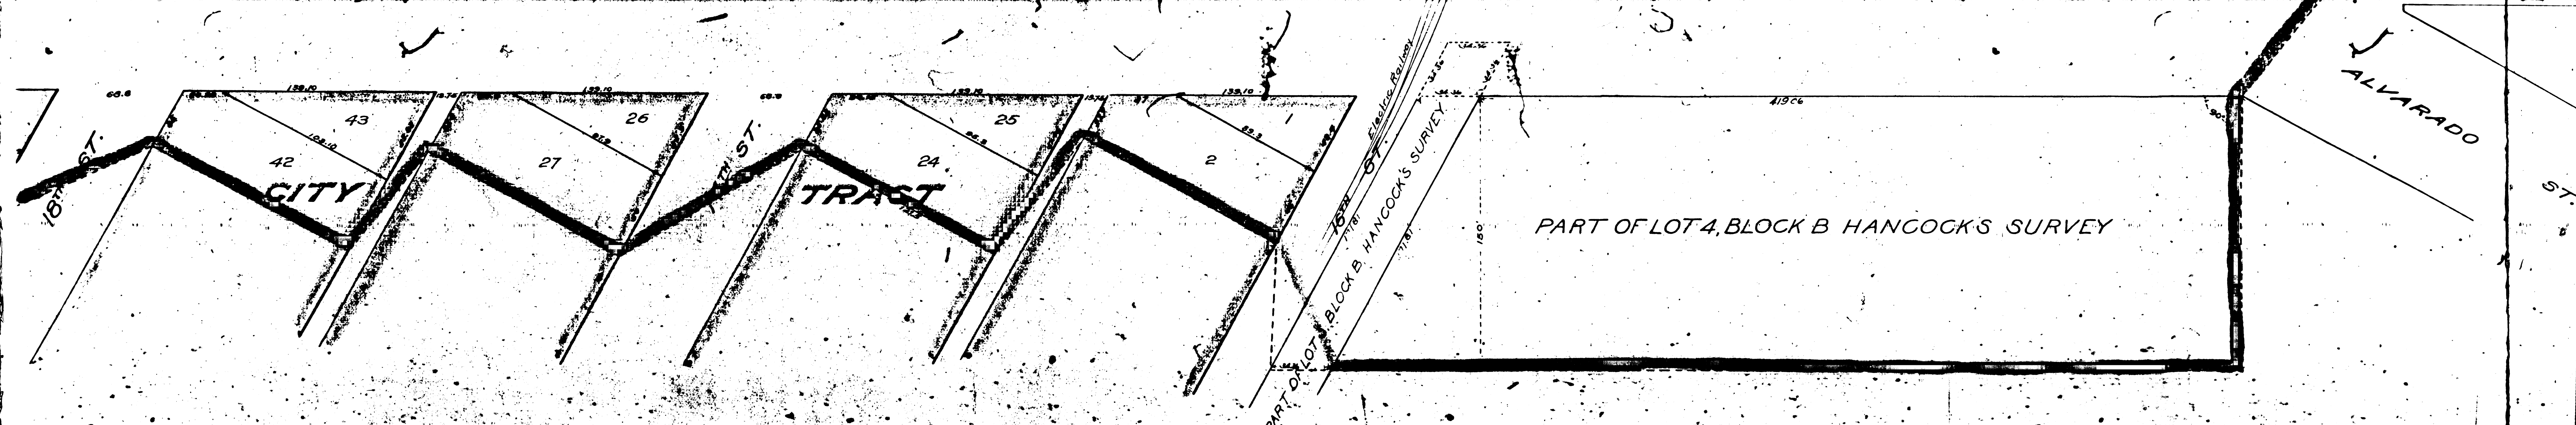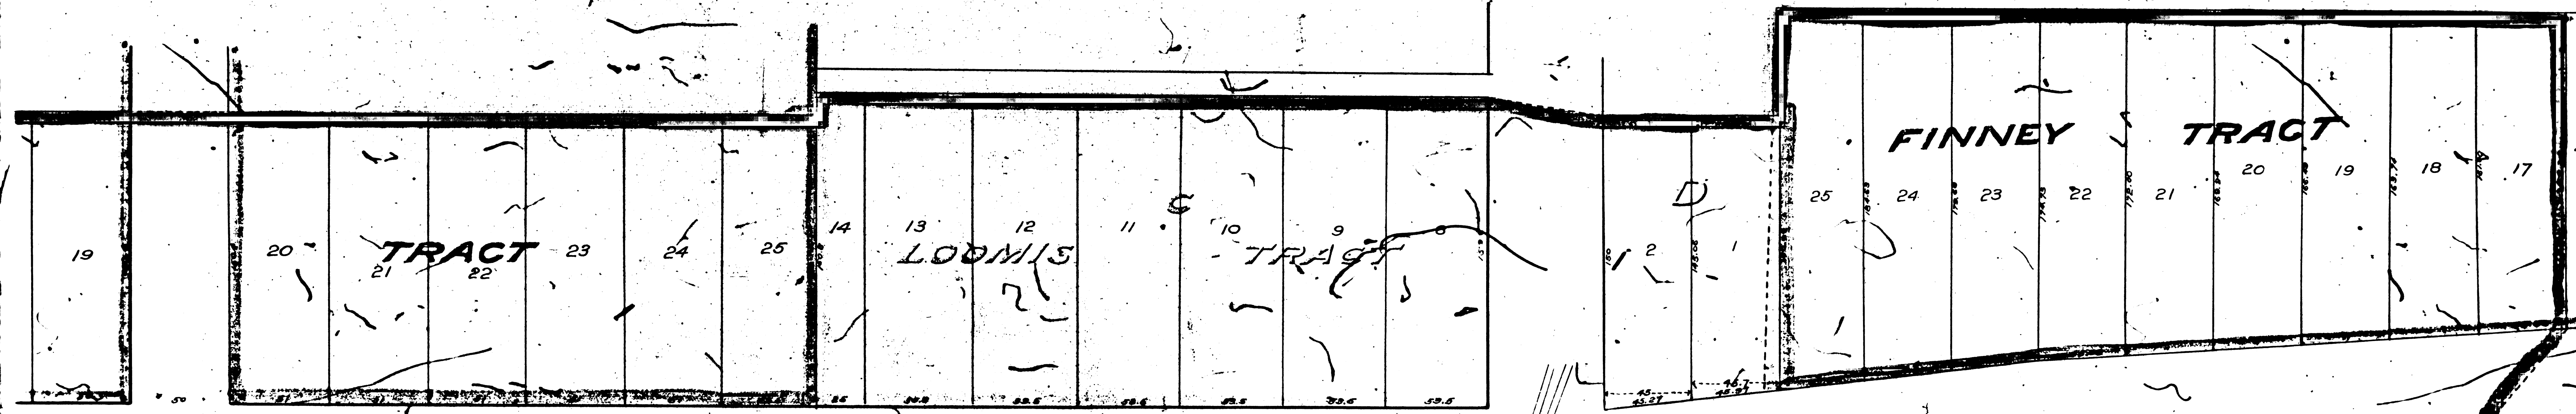

FM 16943
 A 4 OF A 4