
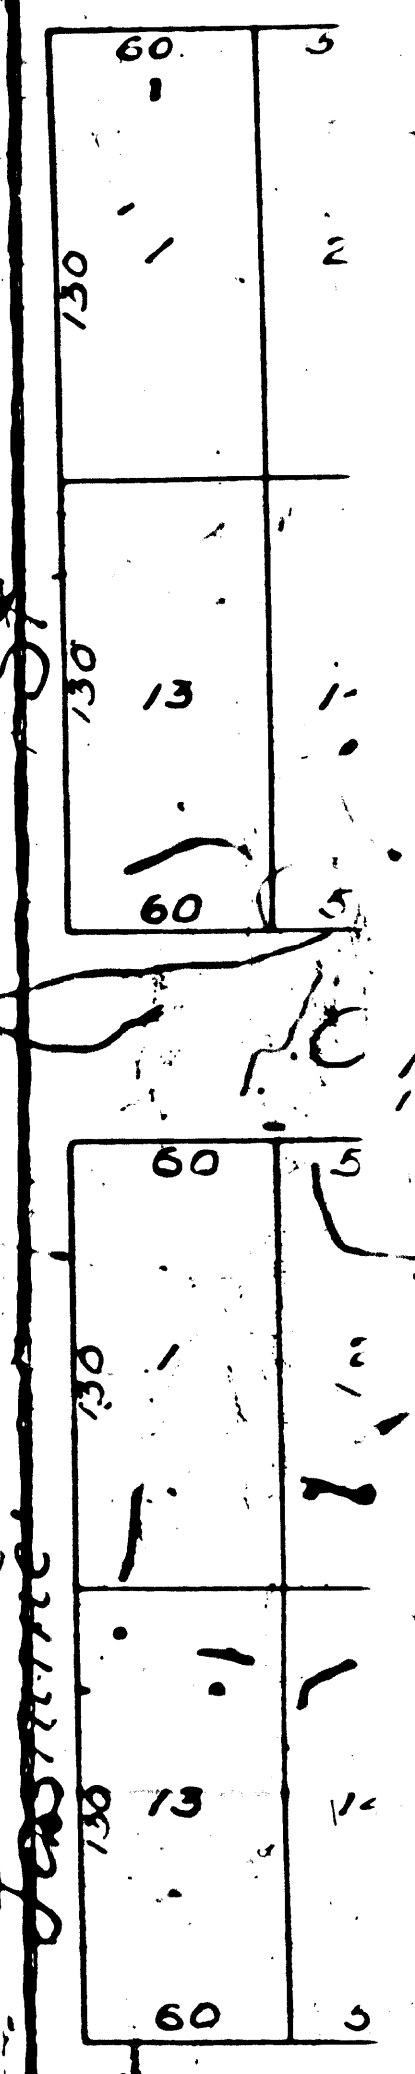
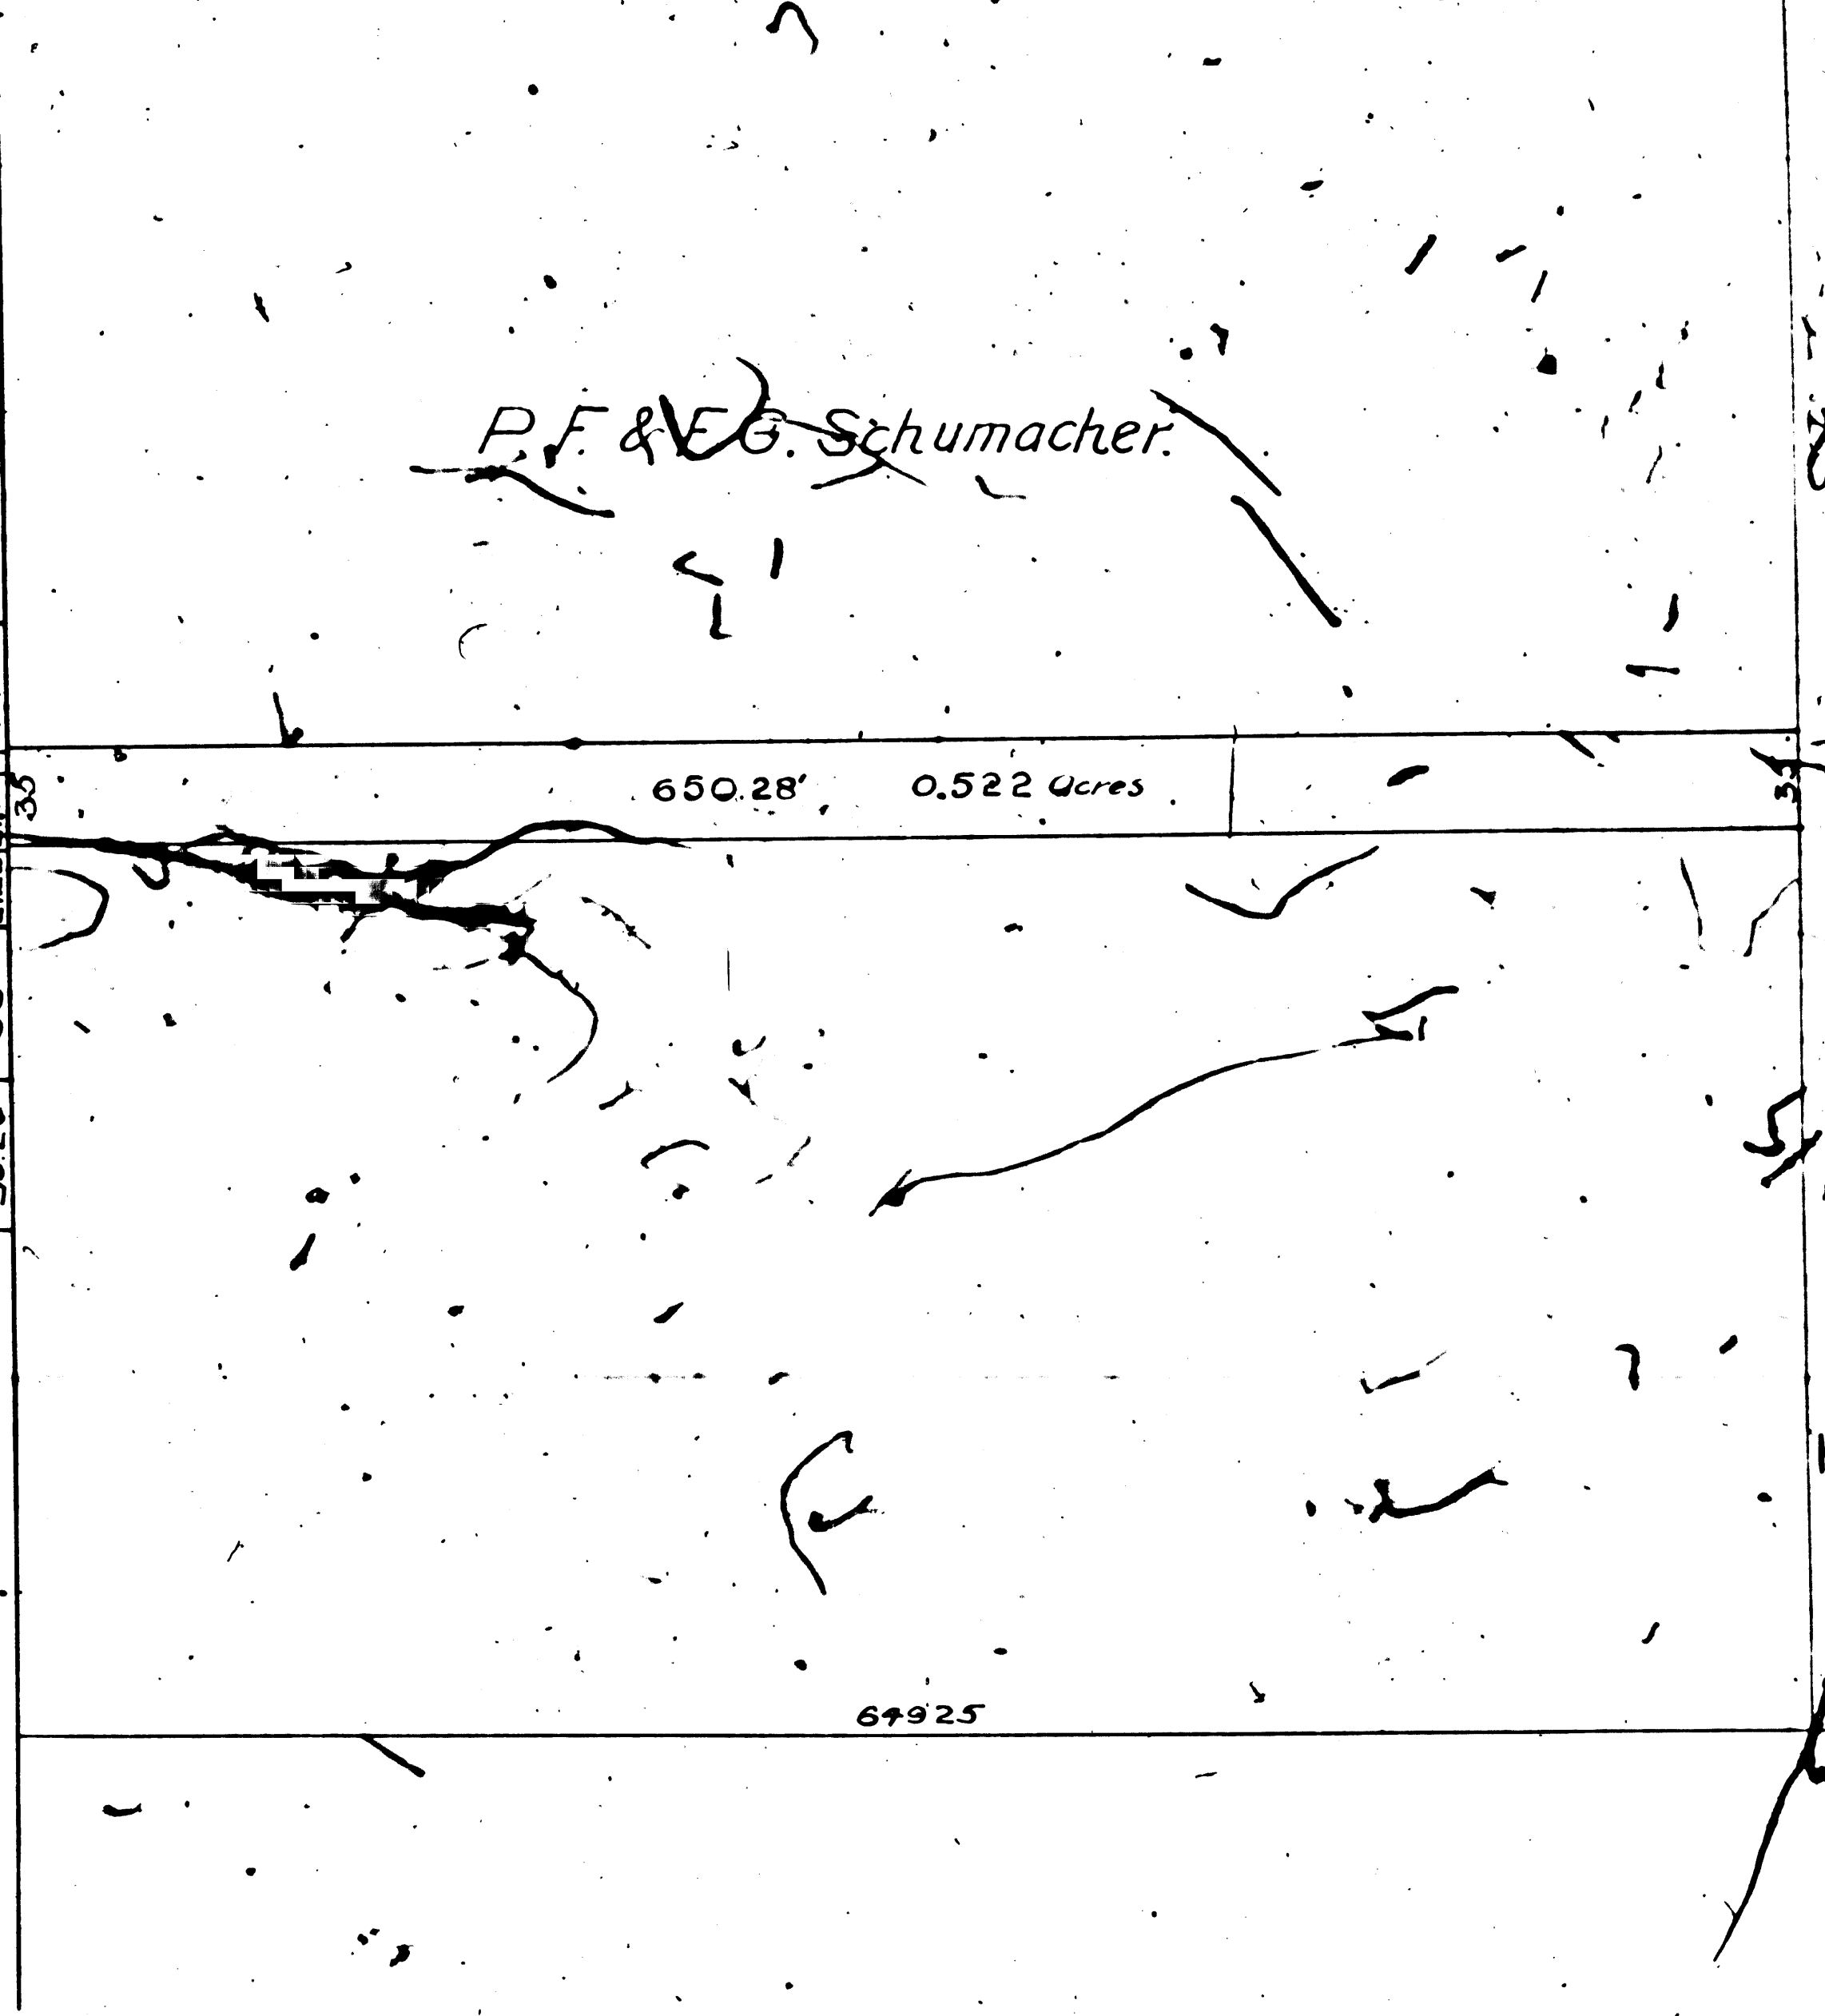
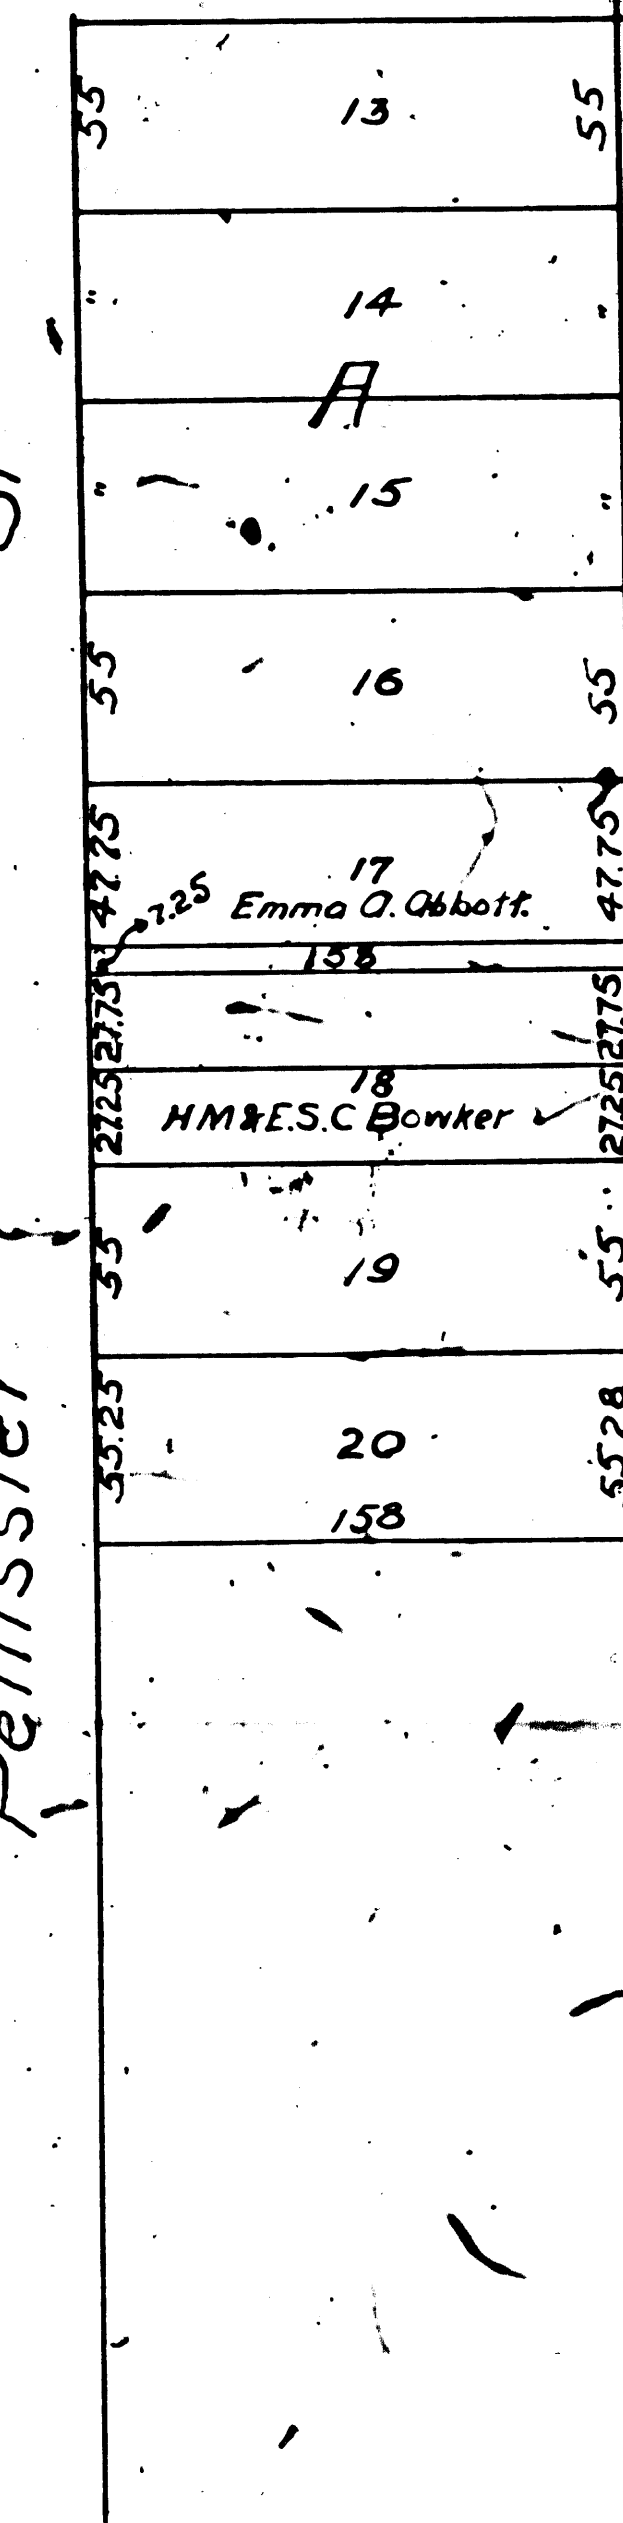
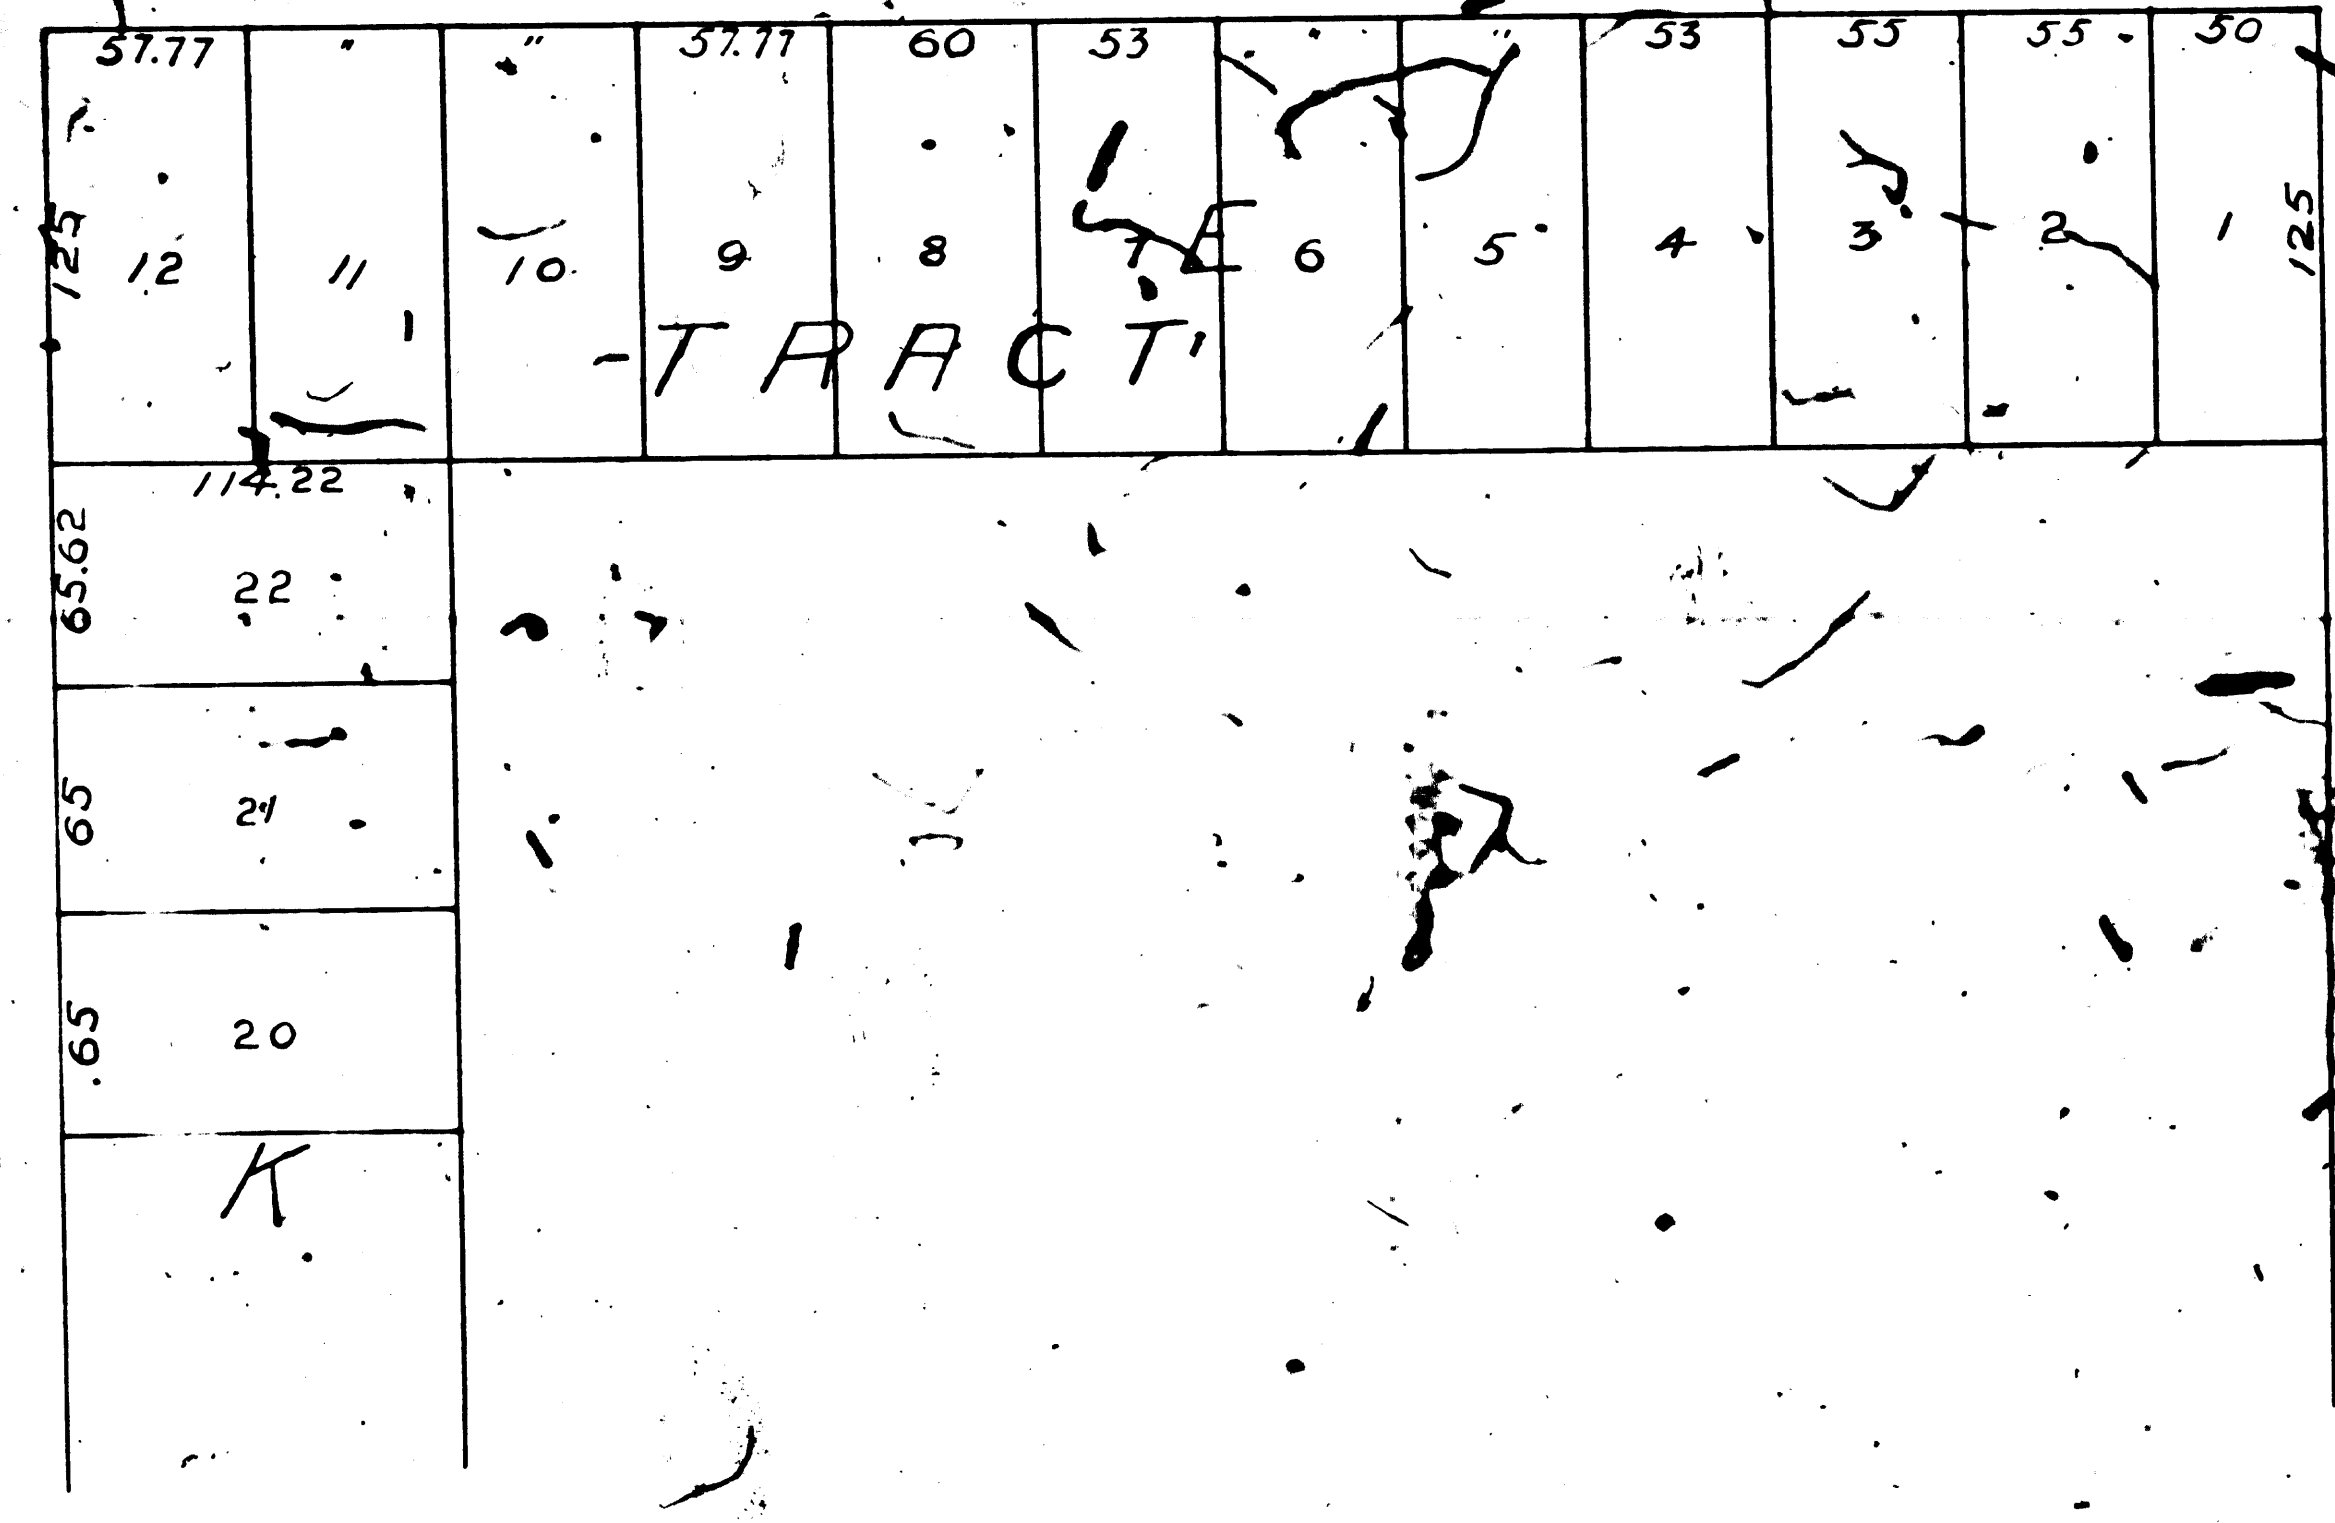
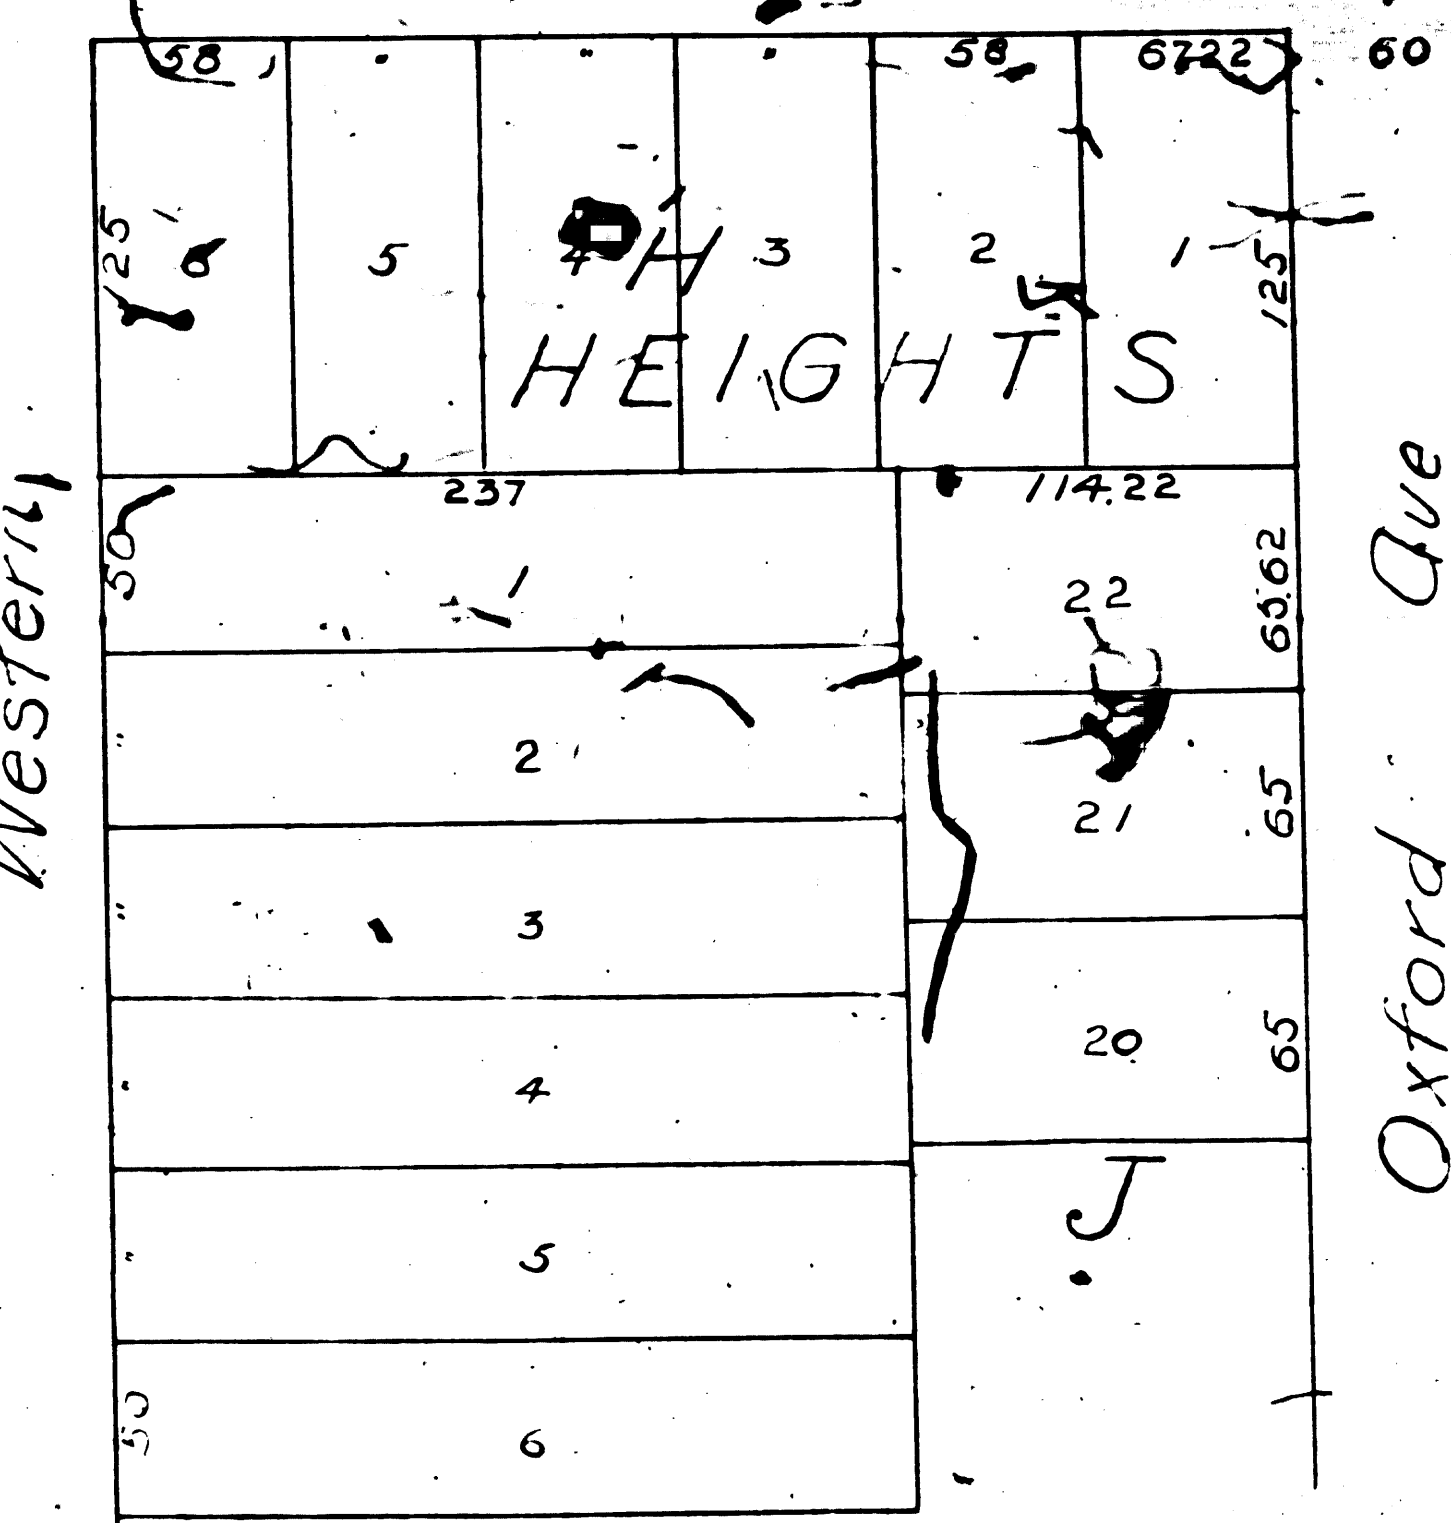
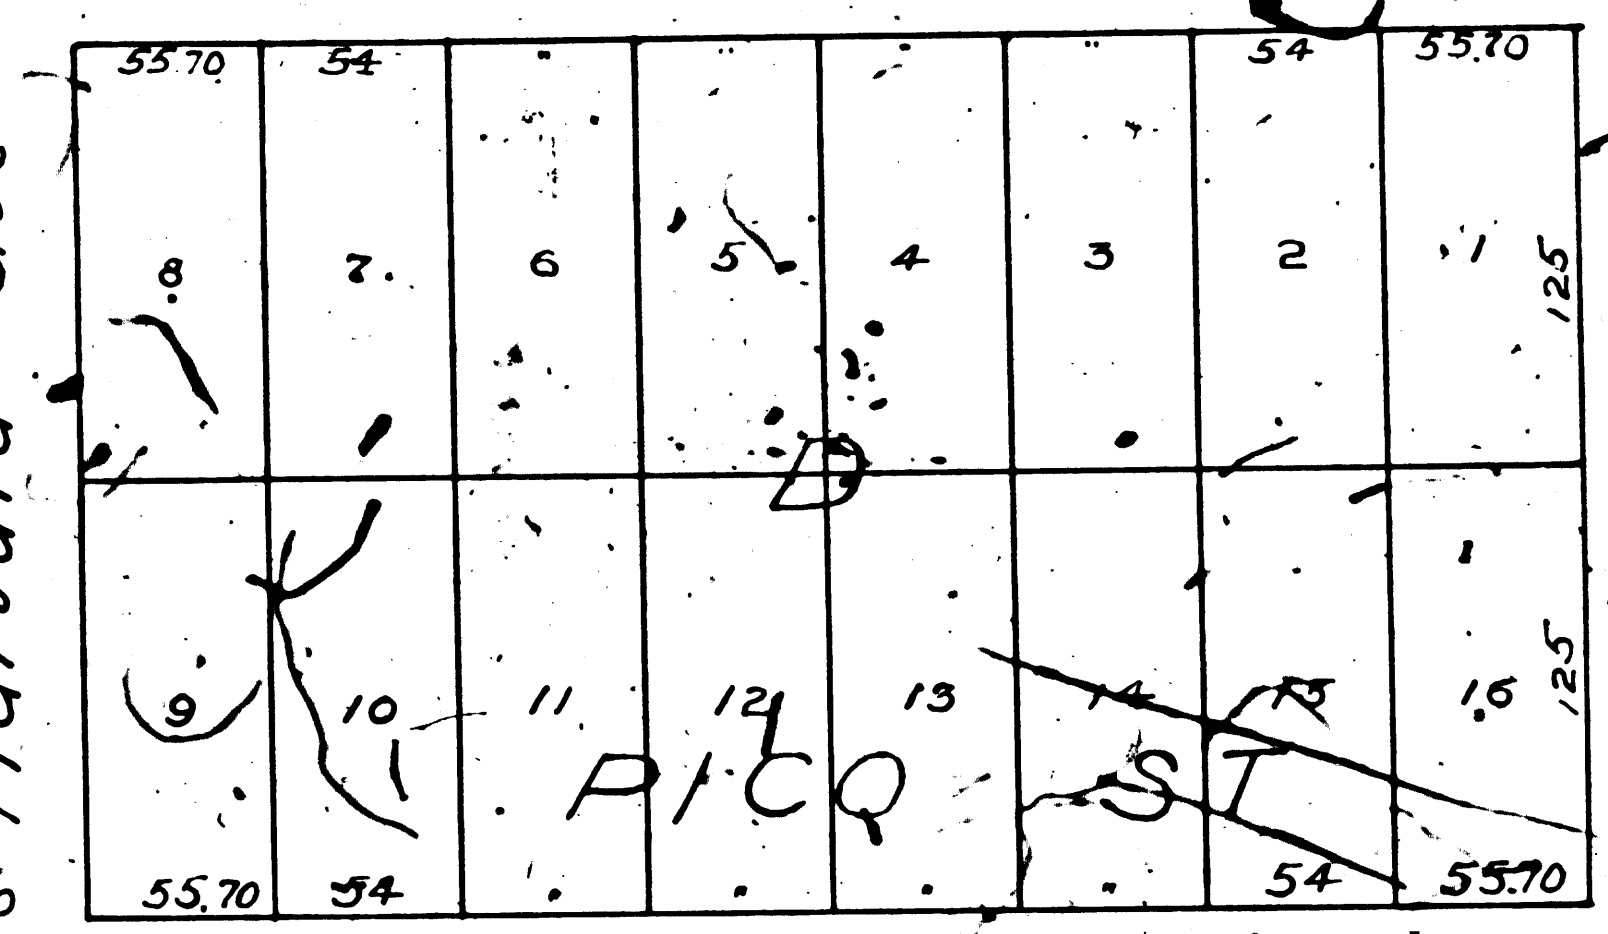


FM 17019

A 1 OF A 4

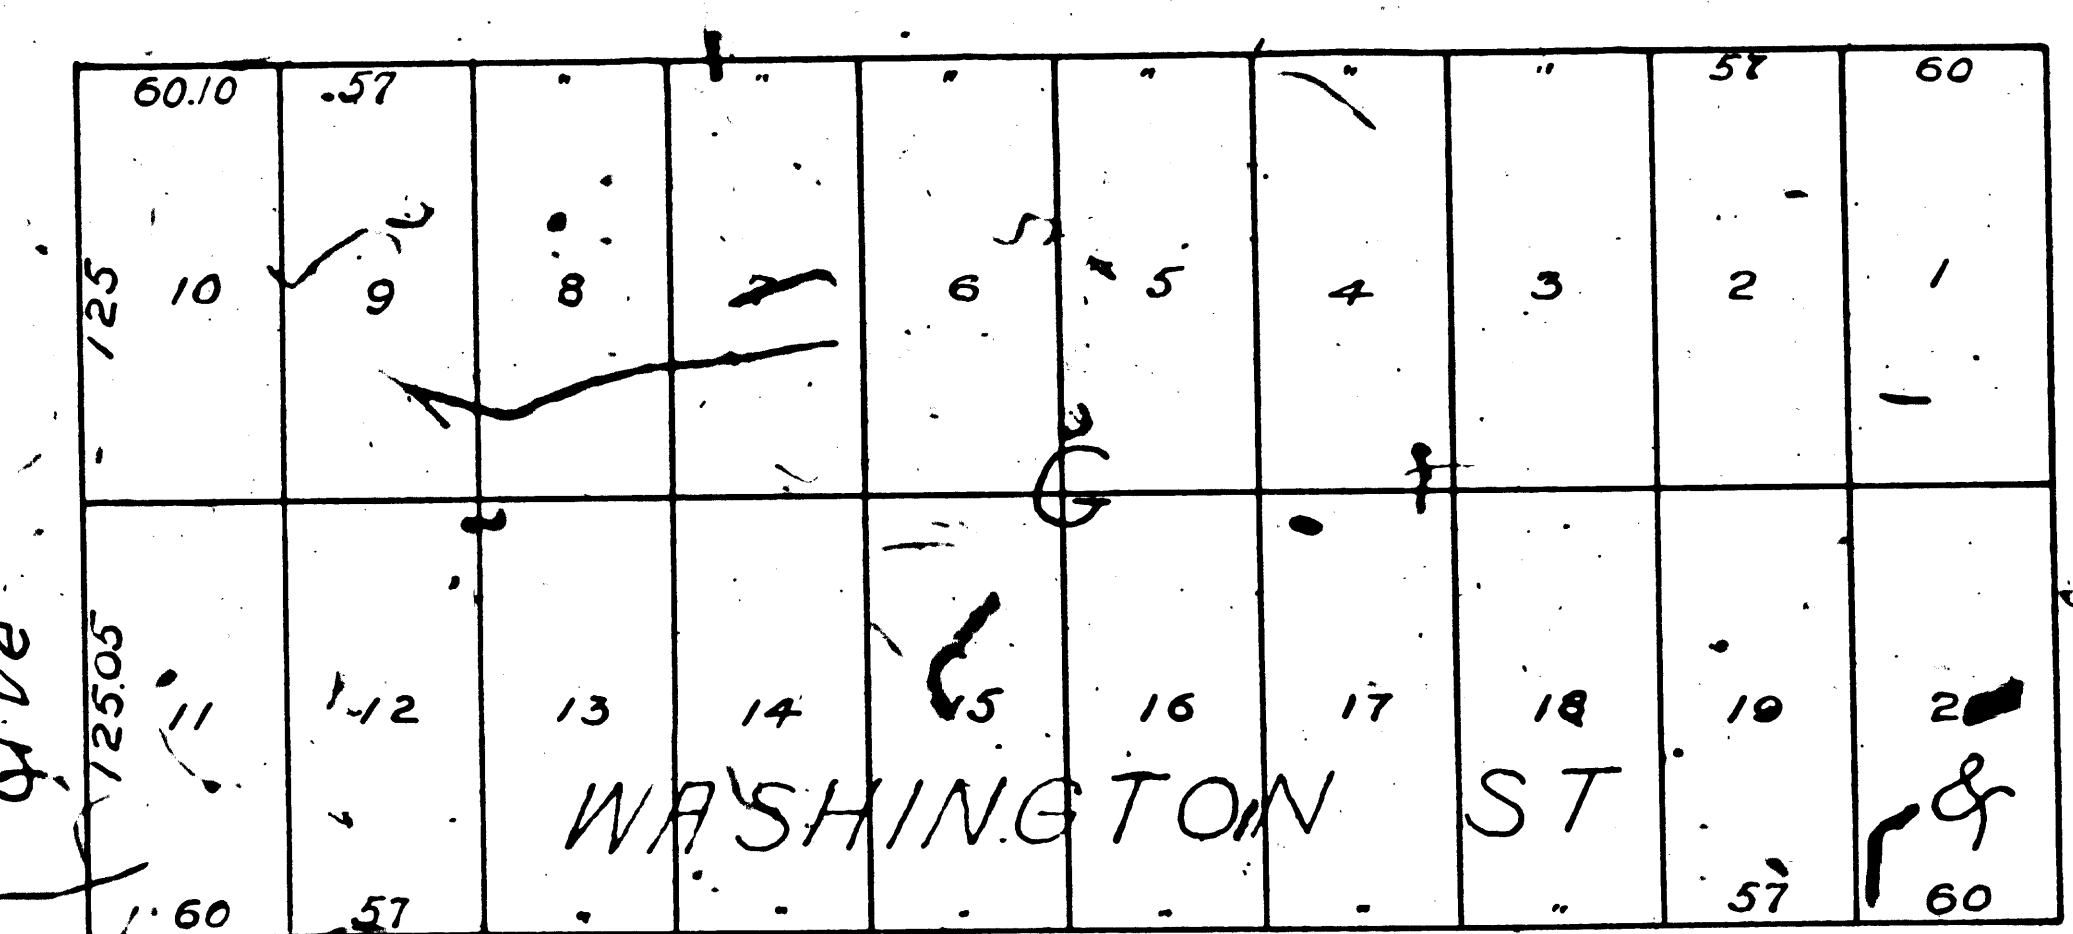

FM 17019
A2 OF A4

M.



Westerly Ave

Harvard Ave

St

Pelissier

Cambridge

HEIGHTS TRACT



P.F. & V.G. Schumacher

650.28' 0.522 Acres

699.25

FM 17019

A2 OF A4

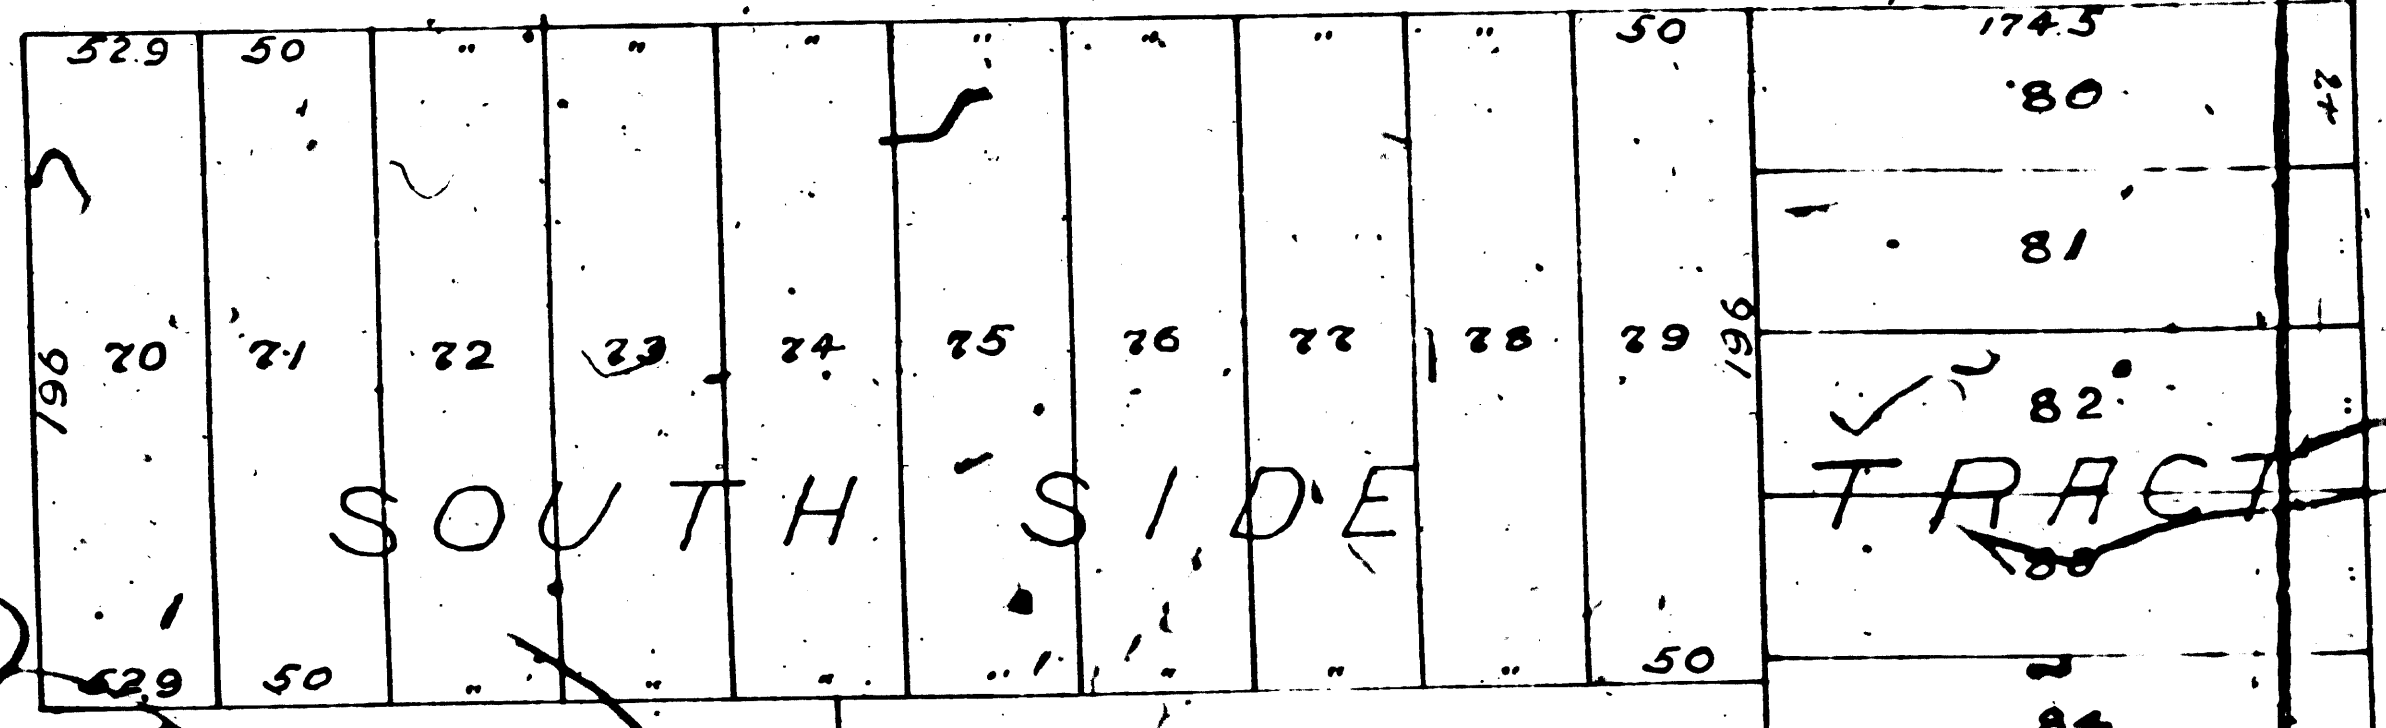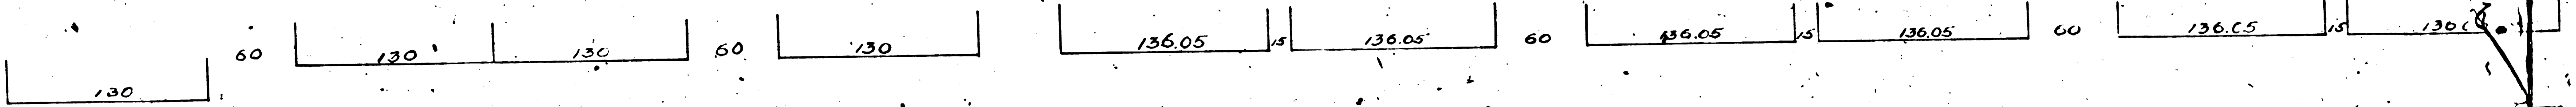

POSEDALE CEMETERY

Clara L Chapin

Clara L Chapin


1368.9
1.26 Acres

271.27
0.218 Acres

FM 17019

A 3 OF A 4

MAP
 SHOWING
 RIGHT OF WAY
 OF THE
 LOS ANGELES PACIFIC R.R.
 March 20th 1899
 Scale 1 Inch = 100 Ft

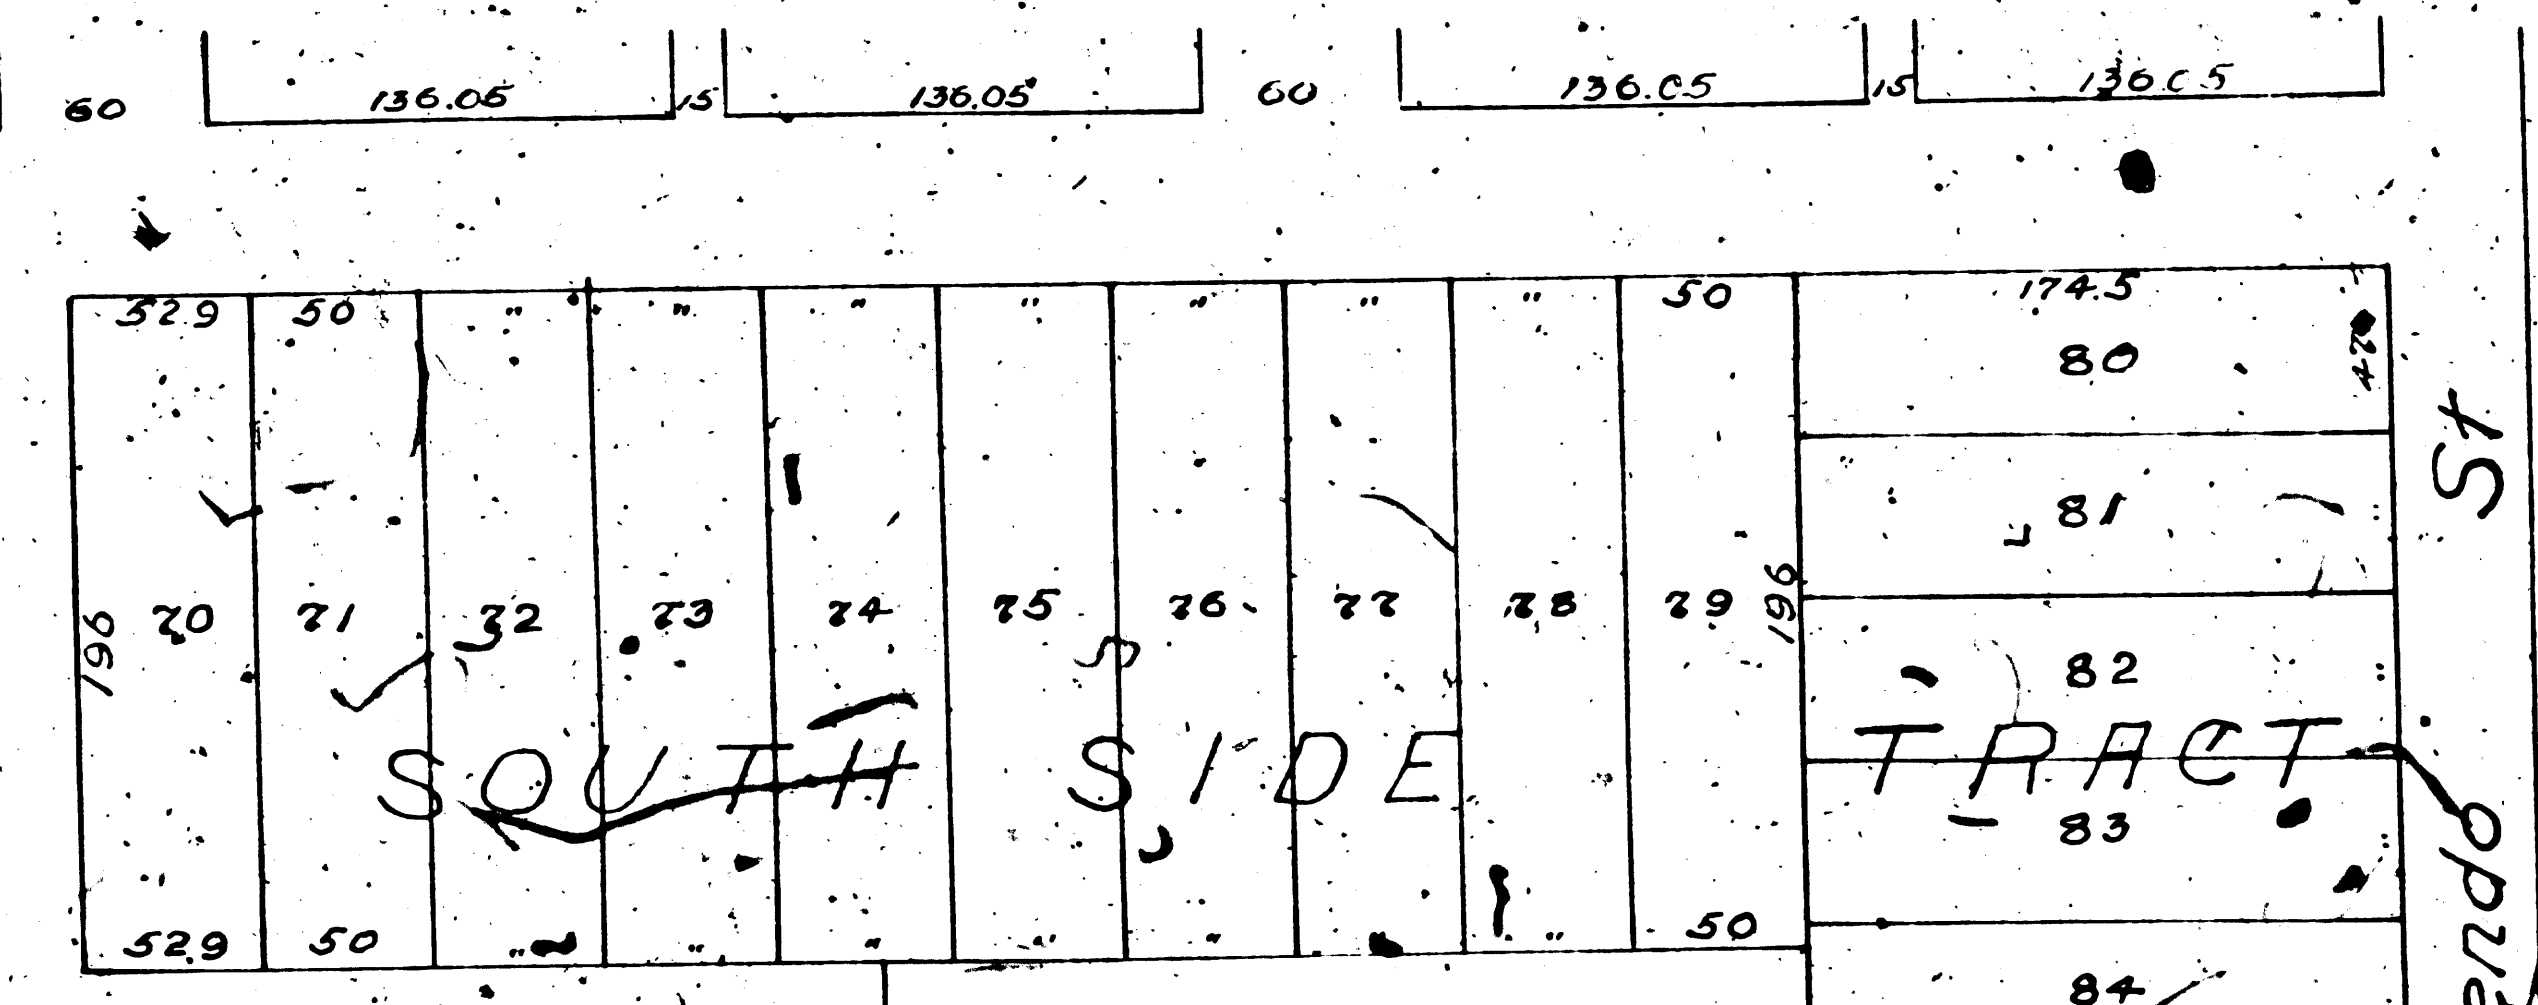


Clara L Chapin

Clara L Chapin

Berendo St


W.S. Pemberton

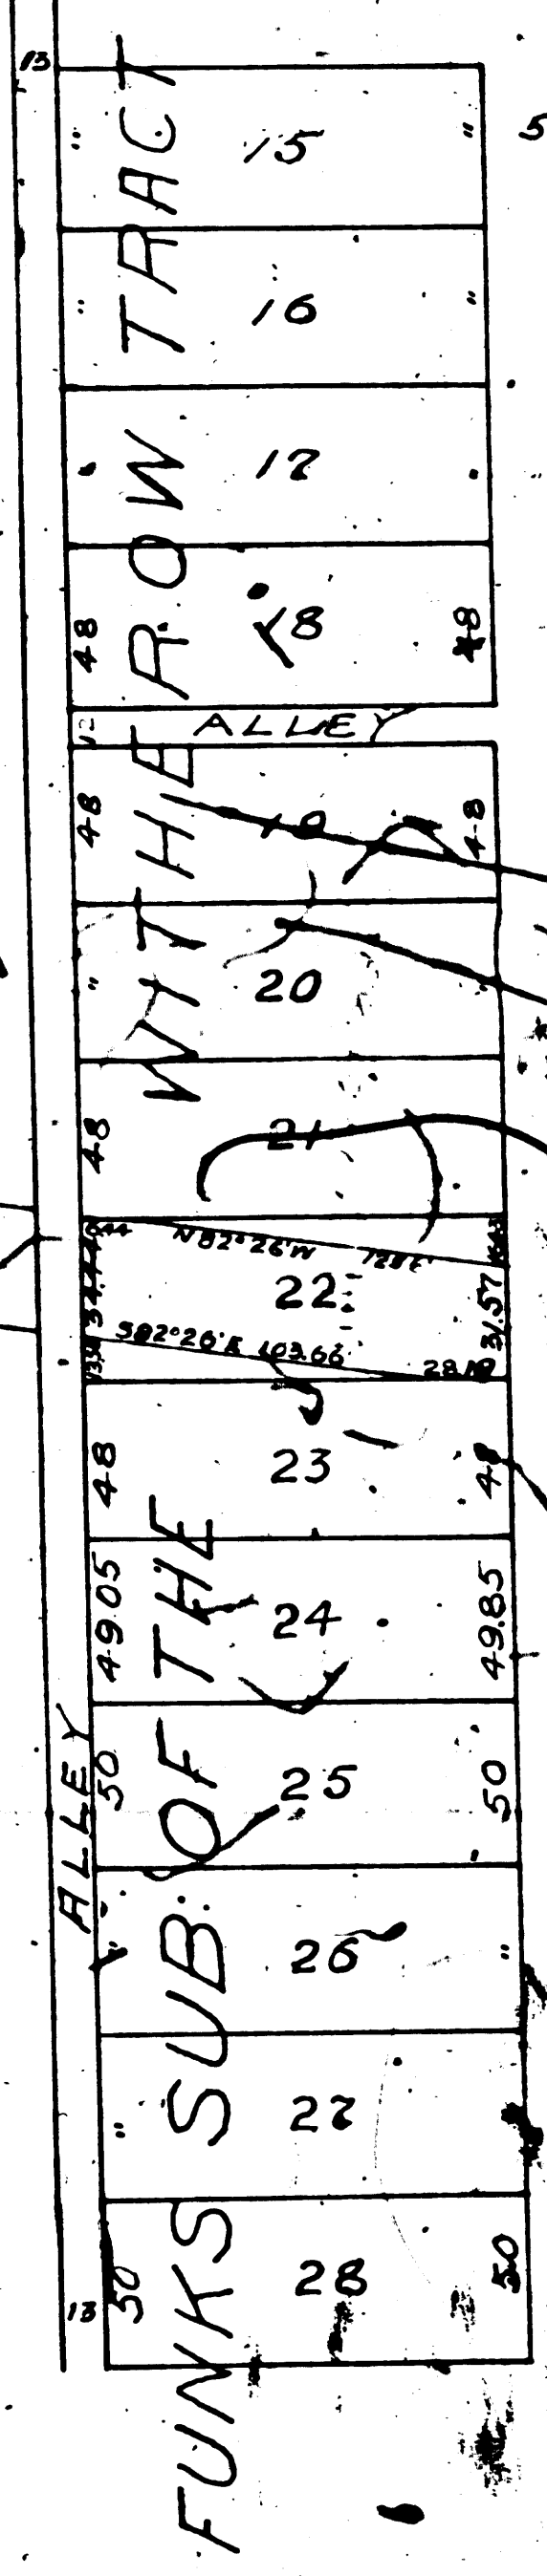


New Hampshire Ave

BUHLER TRACT


Vermont Ave

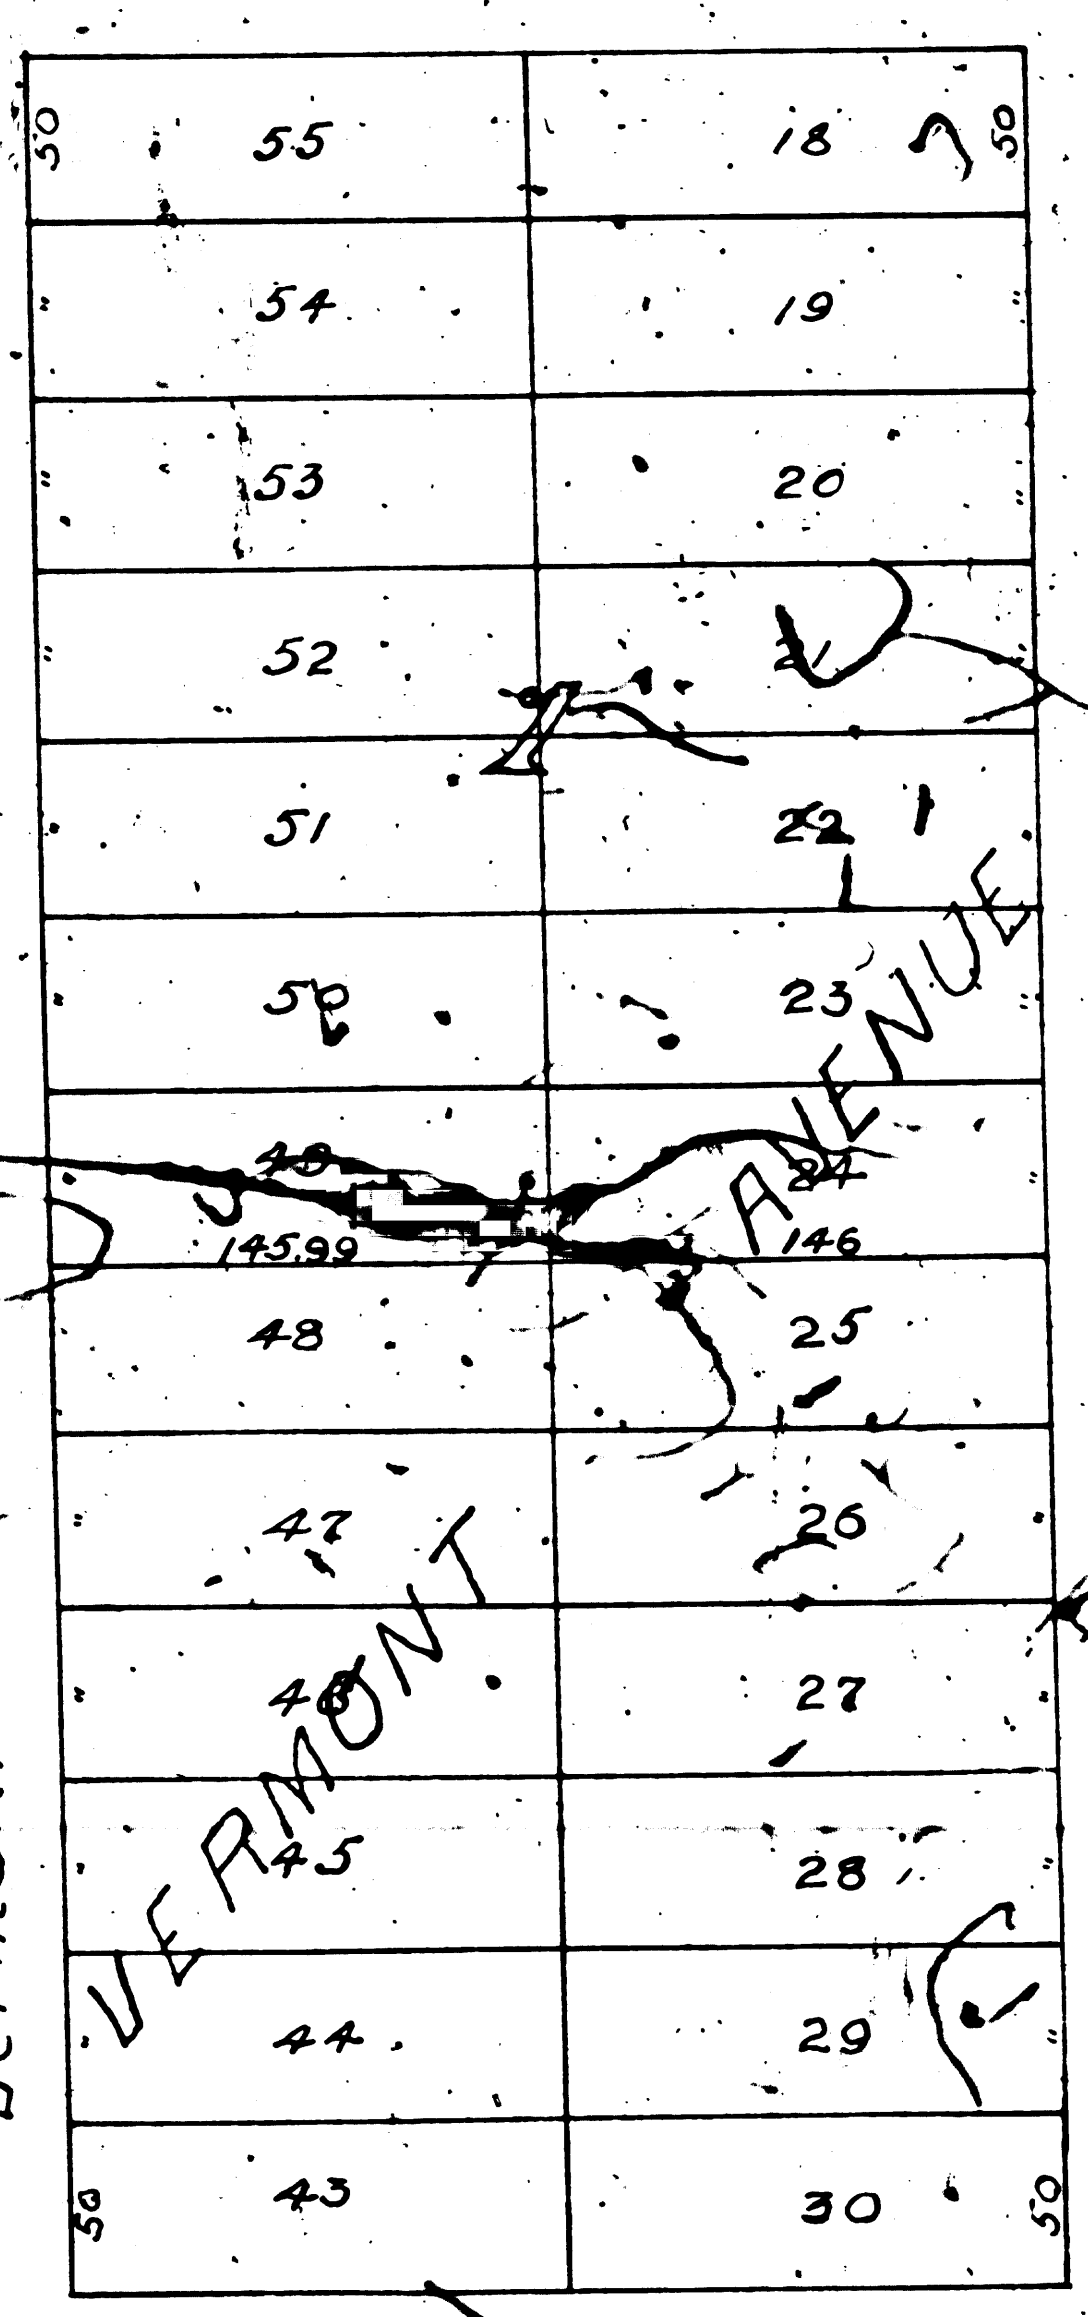


Reid St

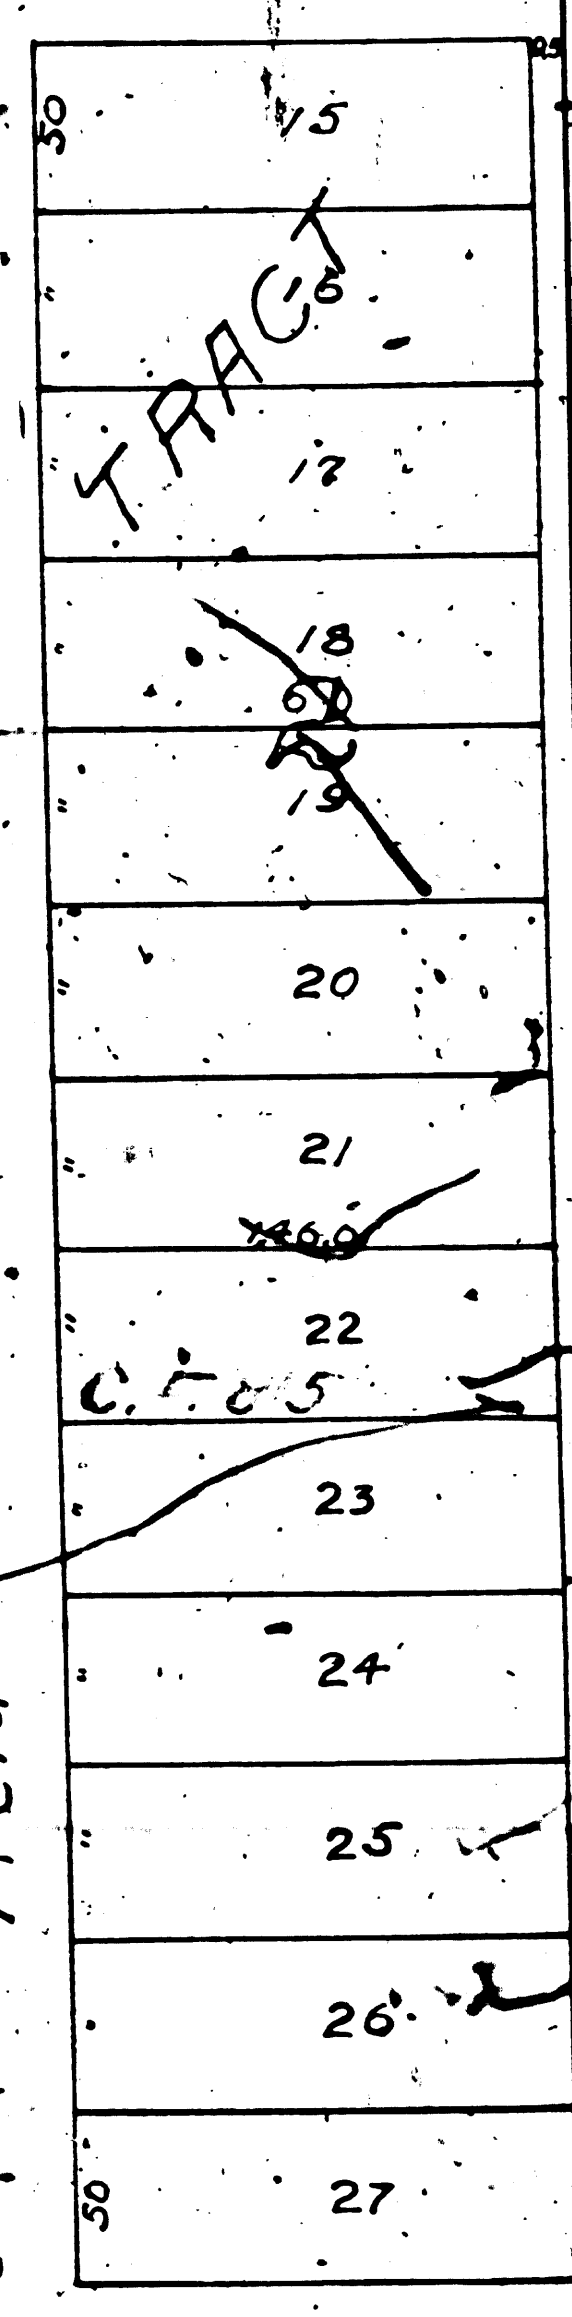


MILLARD

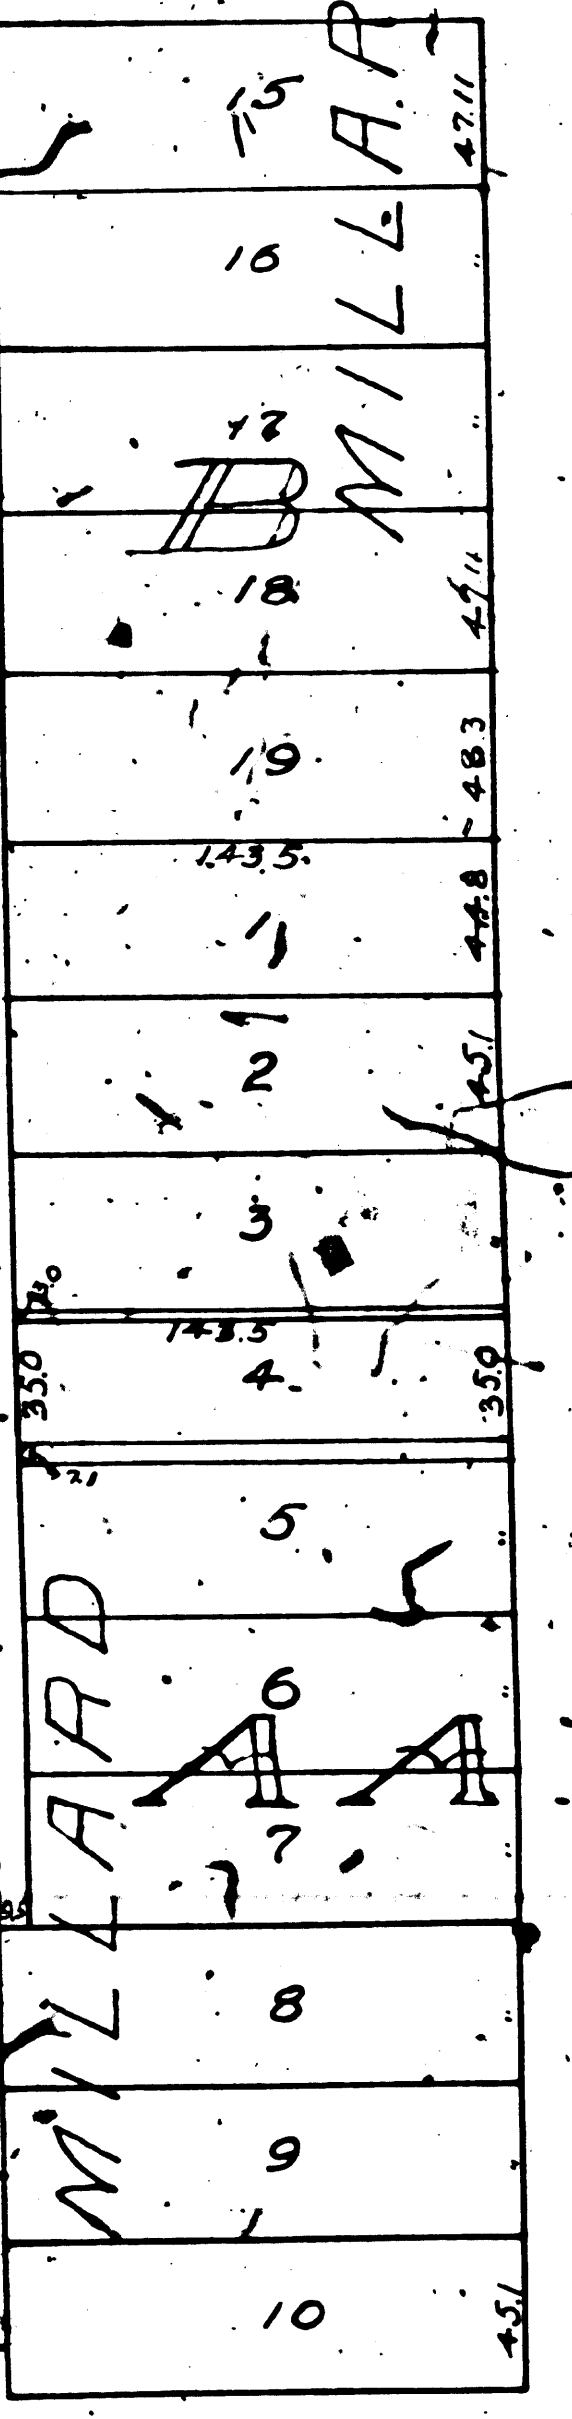

Millard Ave

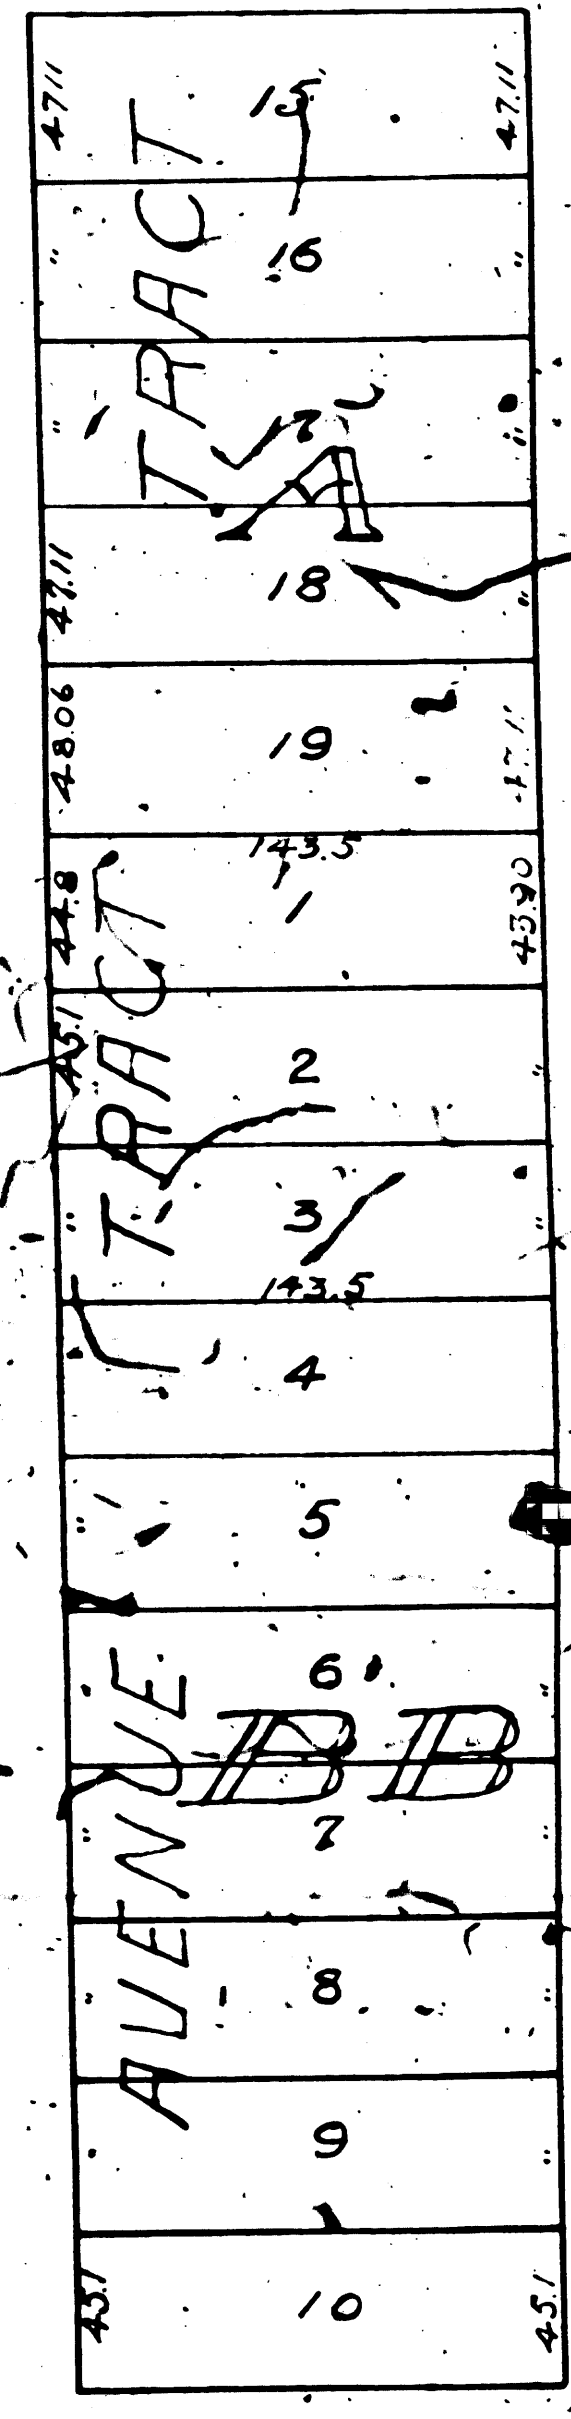

Pacific Ave

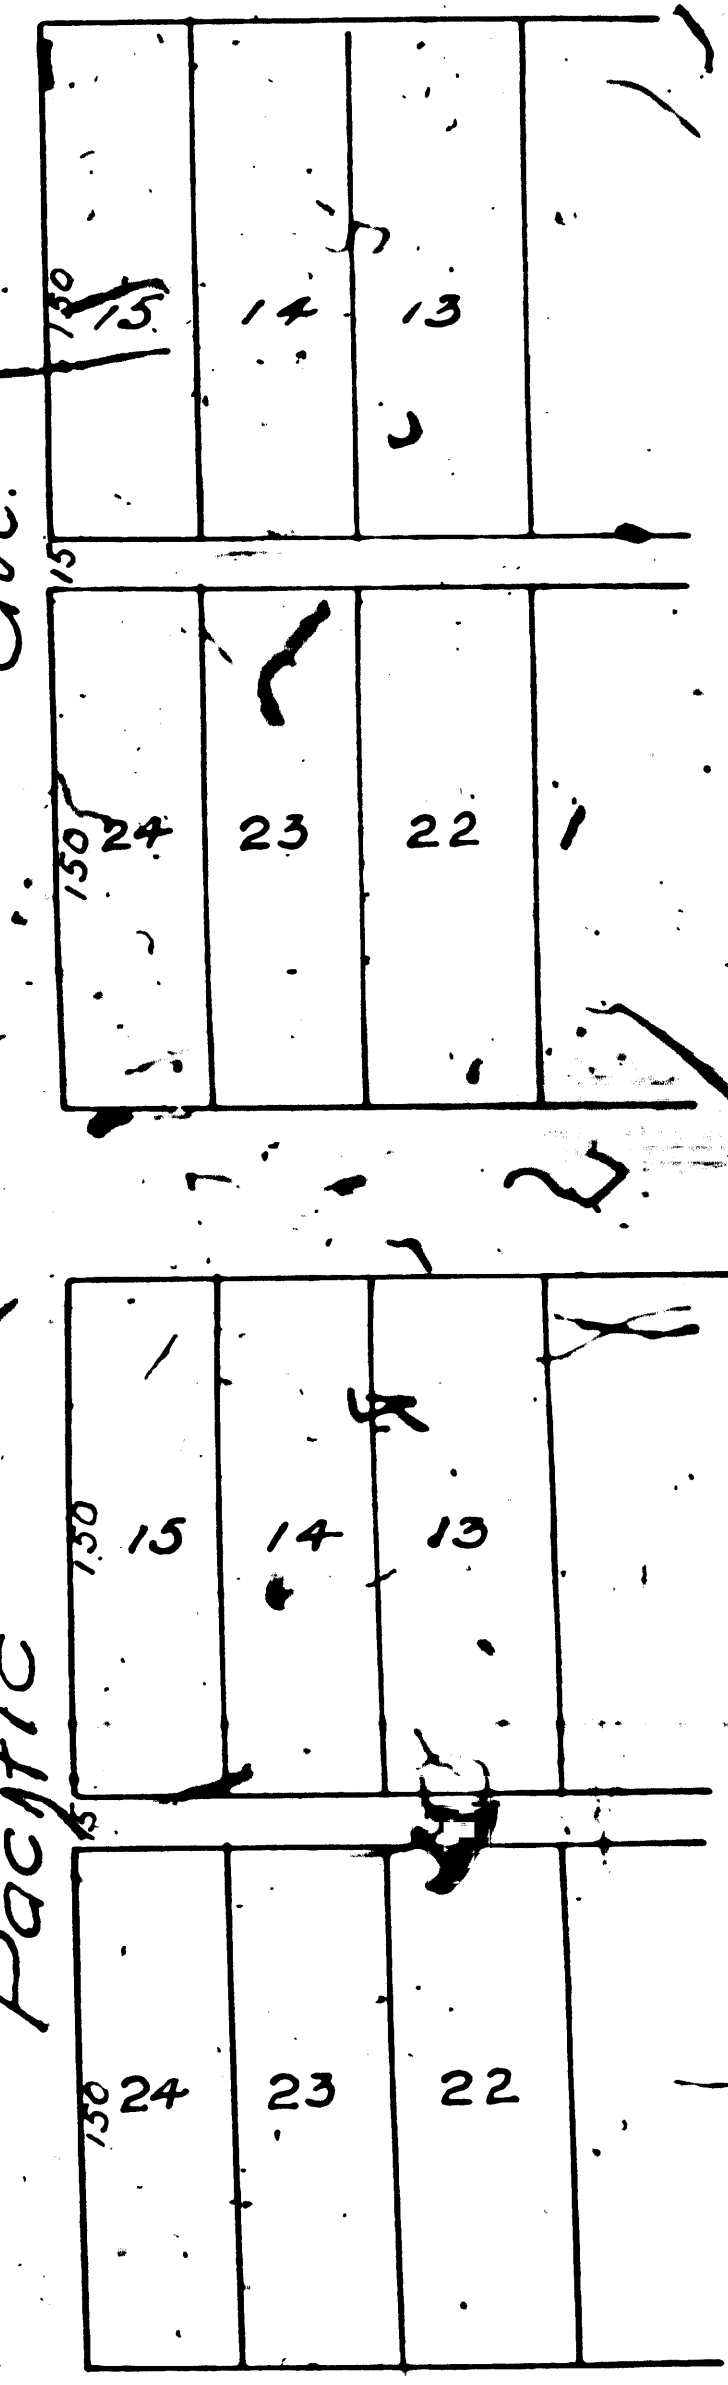

FM 17019
 A 4 OF A 4