

GRAND VIEW STREET
from
Eleventh Street to Hoover Street
Scale 60'-1"

1M9

For deed see II. 1853-22 II. 7-93

TWELFTH STREET
HOOPER STREET

GRAND VIEW ST.

ELEVENTH STREET

ST

ALVARADO

T. Ashton Fry and Fanny S. Fry, his wife
Thomas G. Fry
D: 1258-1163

H. H. Cross and Kearnie Cross
Nettie Ellsperman
D: 1335-248
1864


T. Ashton Fry
to
H. H. Cross and Kearnie Cross
D: 178-442

H. H. Cross and Kearnie Cross
to
Philip B. Sexton
D: 361-241

Victor Ponet
to
N. J. Ponet his wife
D: 142-480

Fractional Lot 8 Block 24 Hancock Survey

LOT 18 BLOCK 24 HANCOCK SURVEY
RESUB
MR 2341

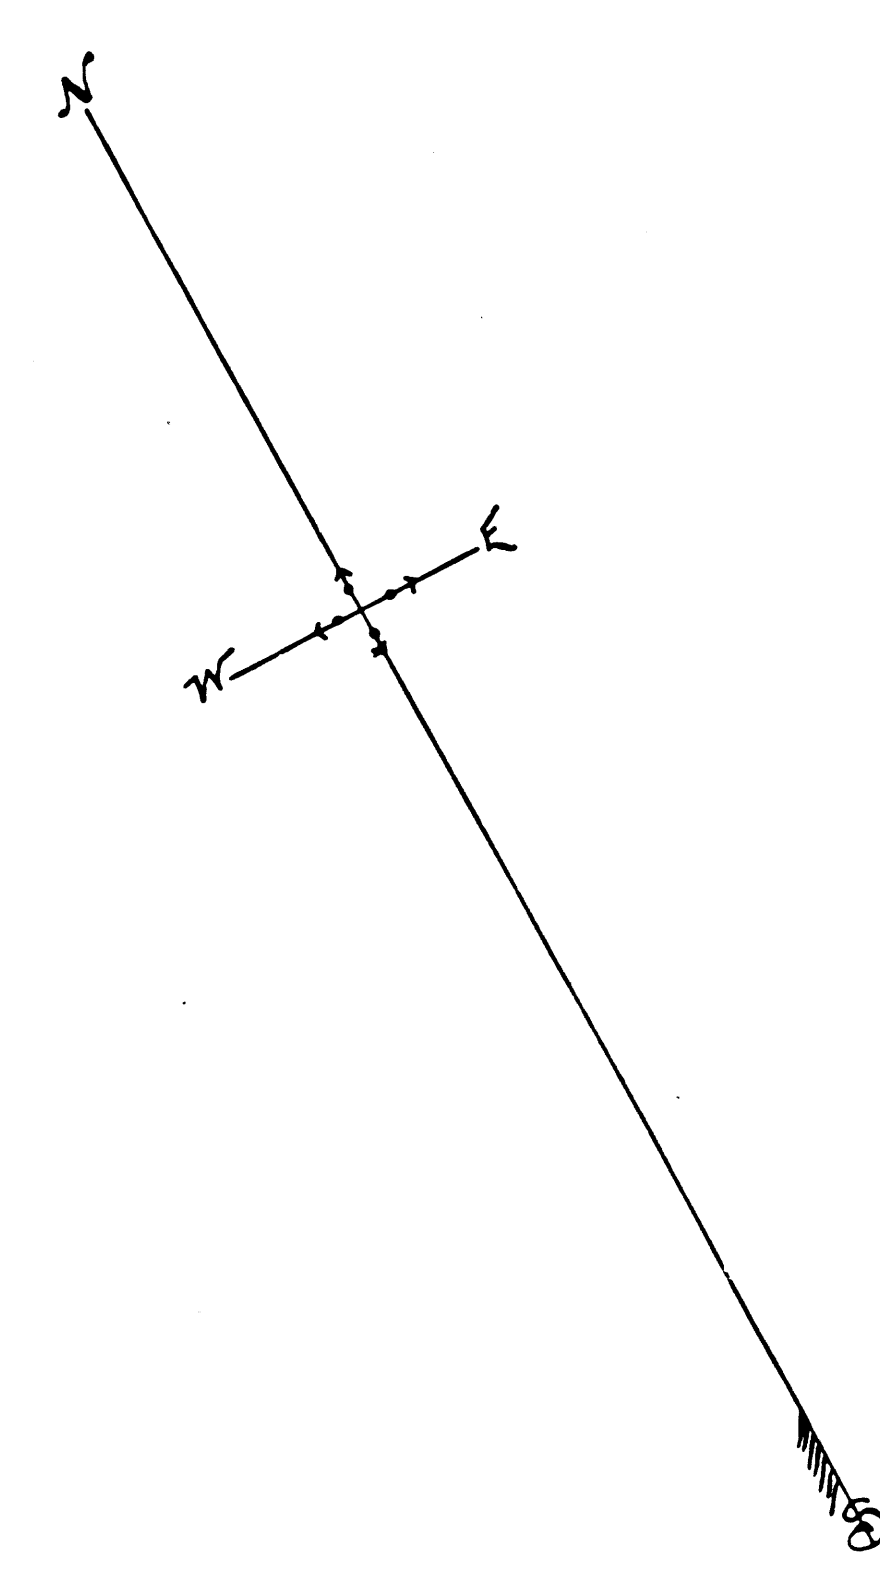

F.M. 17136