

ONITE ON DAY CELL

FILED MAP NO. 147

ABAMS

Center Line of Adams St.  
N 89° 45' 42" E, 121.712' distance from a corner of Adams St.  
to the center line of Kinney Street

STREET

CIMARRON

KINNEY

TWENTY-FIFTH ST.

ST.

HERMOSA

TWENTY-FOURTH ST.

ST.

HEIGHTS

TWENTY-THIRD ST.

ST.

Portion of the SE 1/4 of Sec 35  
T.15. R.14 W.  
D 921-180

Portion of the SE 1/4 of Sec. 35  
T.15. R.14 W.  
D 528-239

BENE. WARD'S SUB.

F.M. 17140

A1 OF A2

GRAMERCY PL.

HERMOSA STREET

Adams Street to Twenty-First Street

Scale 1"=50'

M 0

FILED MAR 20 1915

TWENTY-THIRD ST.

TWENTY-SECOND ST.

TWENTY-FIRST STREET

WASHINGTON ST.

STREET

TRACT

BRANDAU 10 ACRES

ST.

ion of the SE 1/4 of Sec. 35


T15 R14 W  
D 628-239

MR 43-22895

MERCY PL.  
~~ARMOSA STREET~~

Street to Twenty-First Street

Scale 1"=50'  
M 9

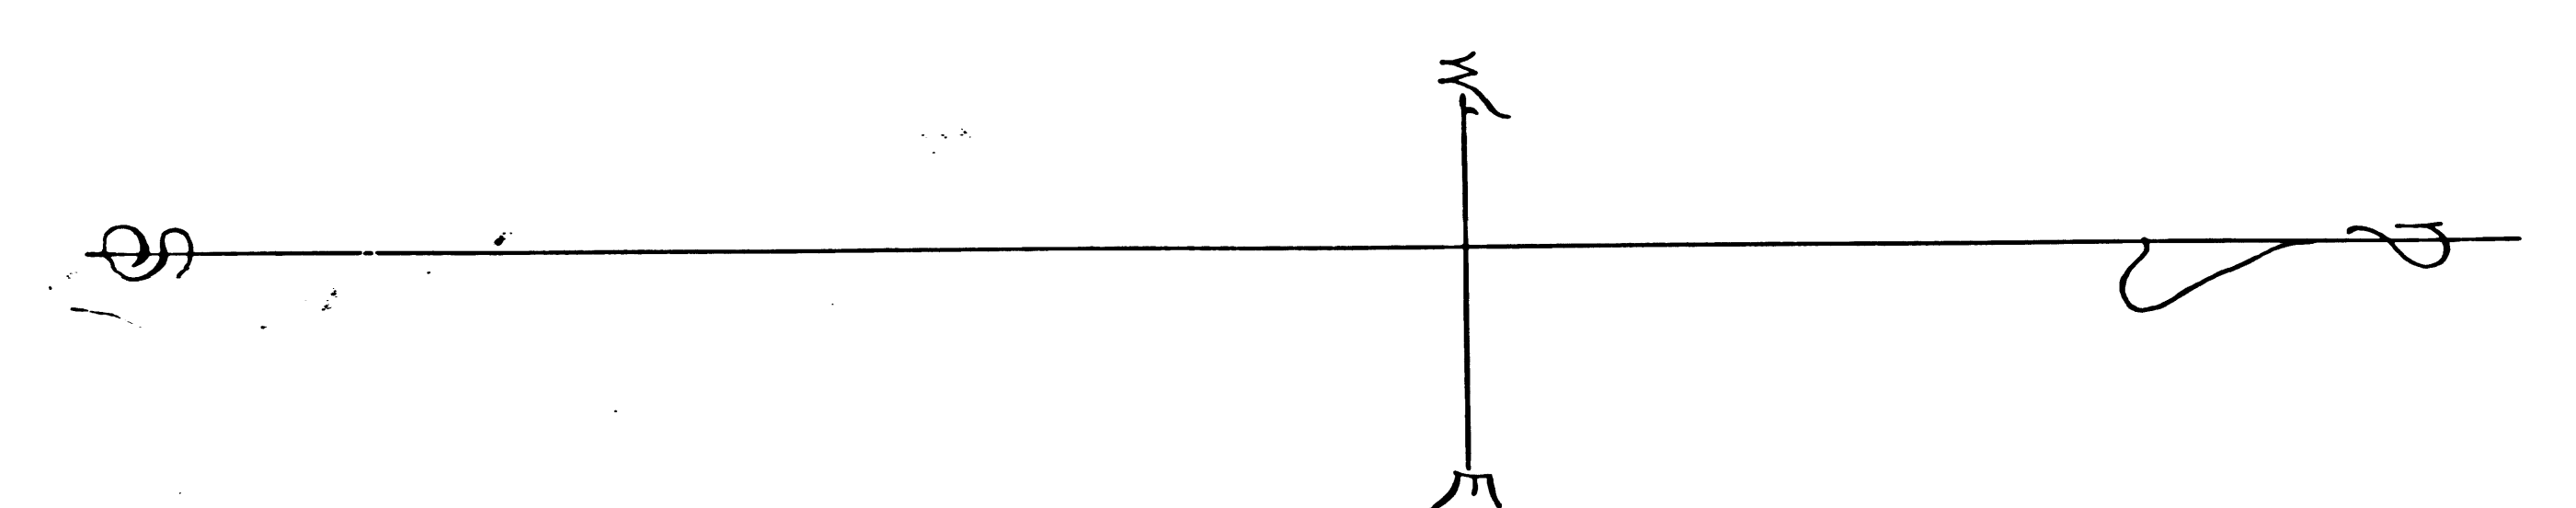

F.M. 17140  
A2 OF A2

FILED MAR 20 1915