

# MAP OF Ackerman & Lanterman SURVEY


Being a survey of Ocean frontage on La Ballona Beach, from the North line of SHORT LINE BEACH - SUB. No. 1 (Maps 2-55) to the North line of PLAYA DEL REY TOWNSITE (Maps 2-65) showing compromise line between -  
SHORT LINE BEACH and FRASER, JONES & GAGE property, also compromise line between -  
FRASER, JONES & GAGE property and M. H. SHERMAN et al. property.

LOS ANGELES CO. CAL.  
True Courses  
Scale 1" = 400 FT.  
July 7th 1904

*Ed Ackerman*  
Civil Engr.  
*Ed Lanterman*  
Civil Engr.

Preced from blueprint by Houston July 1932.  
Checked by Pageone.  
See D.M. 2108-19-21.

*Exhibit A.*

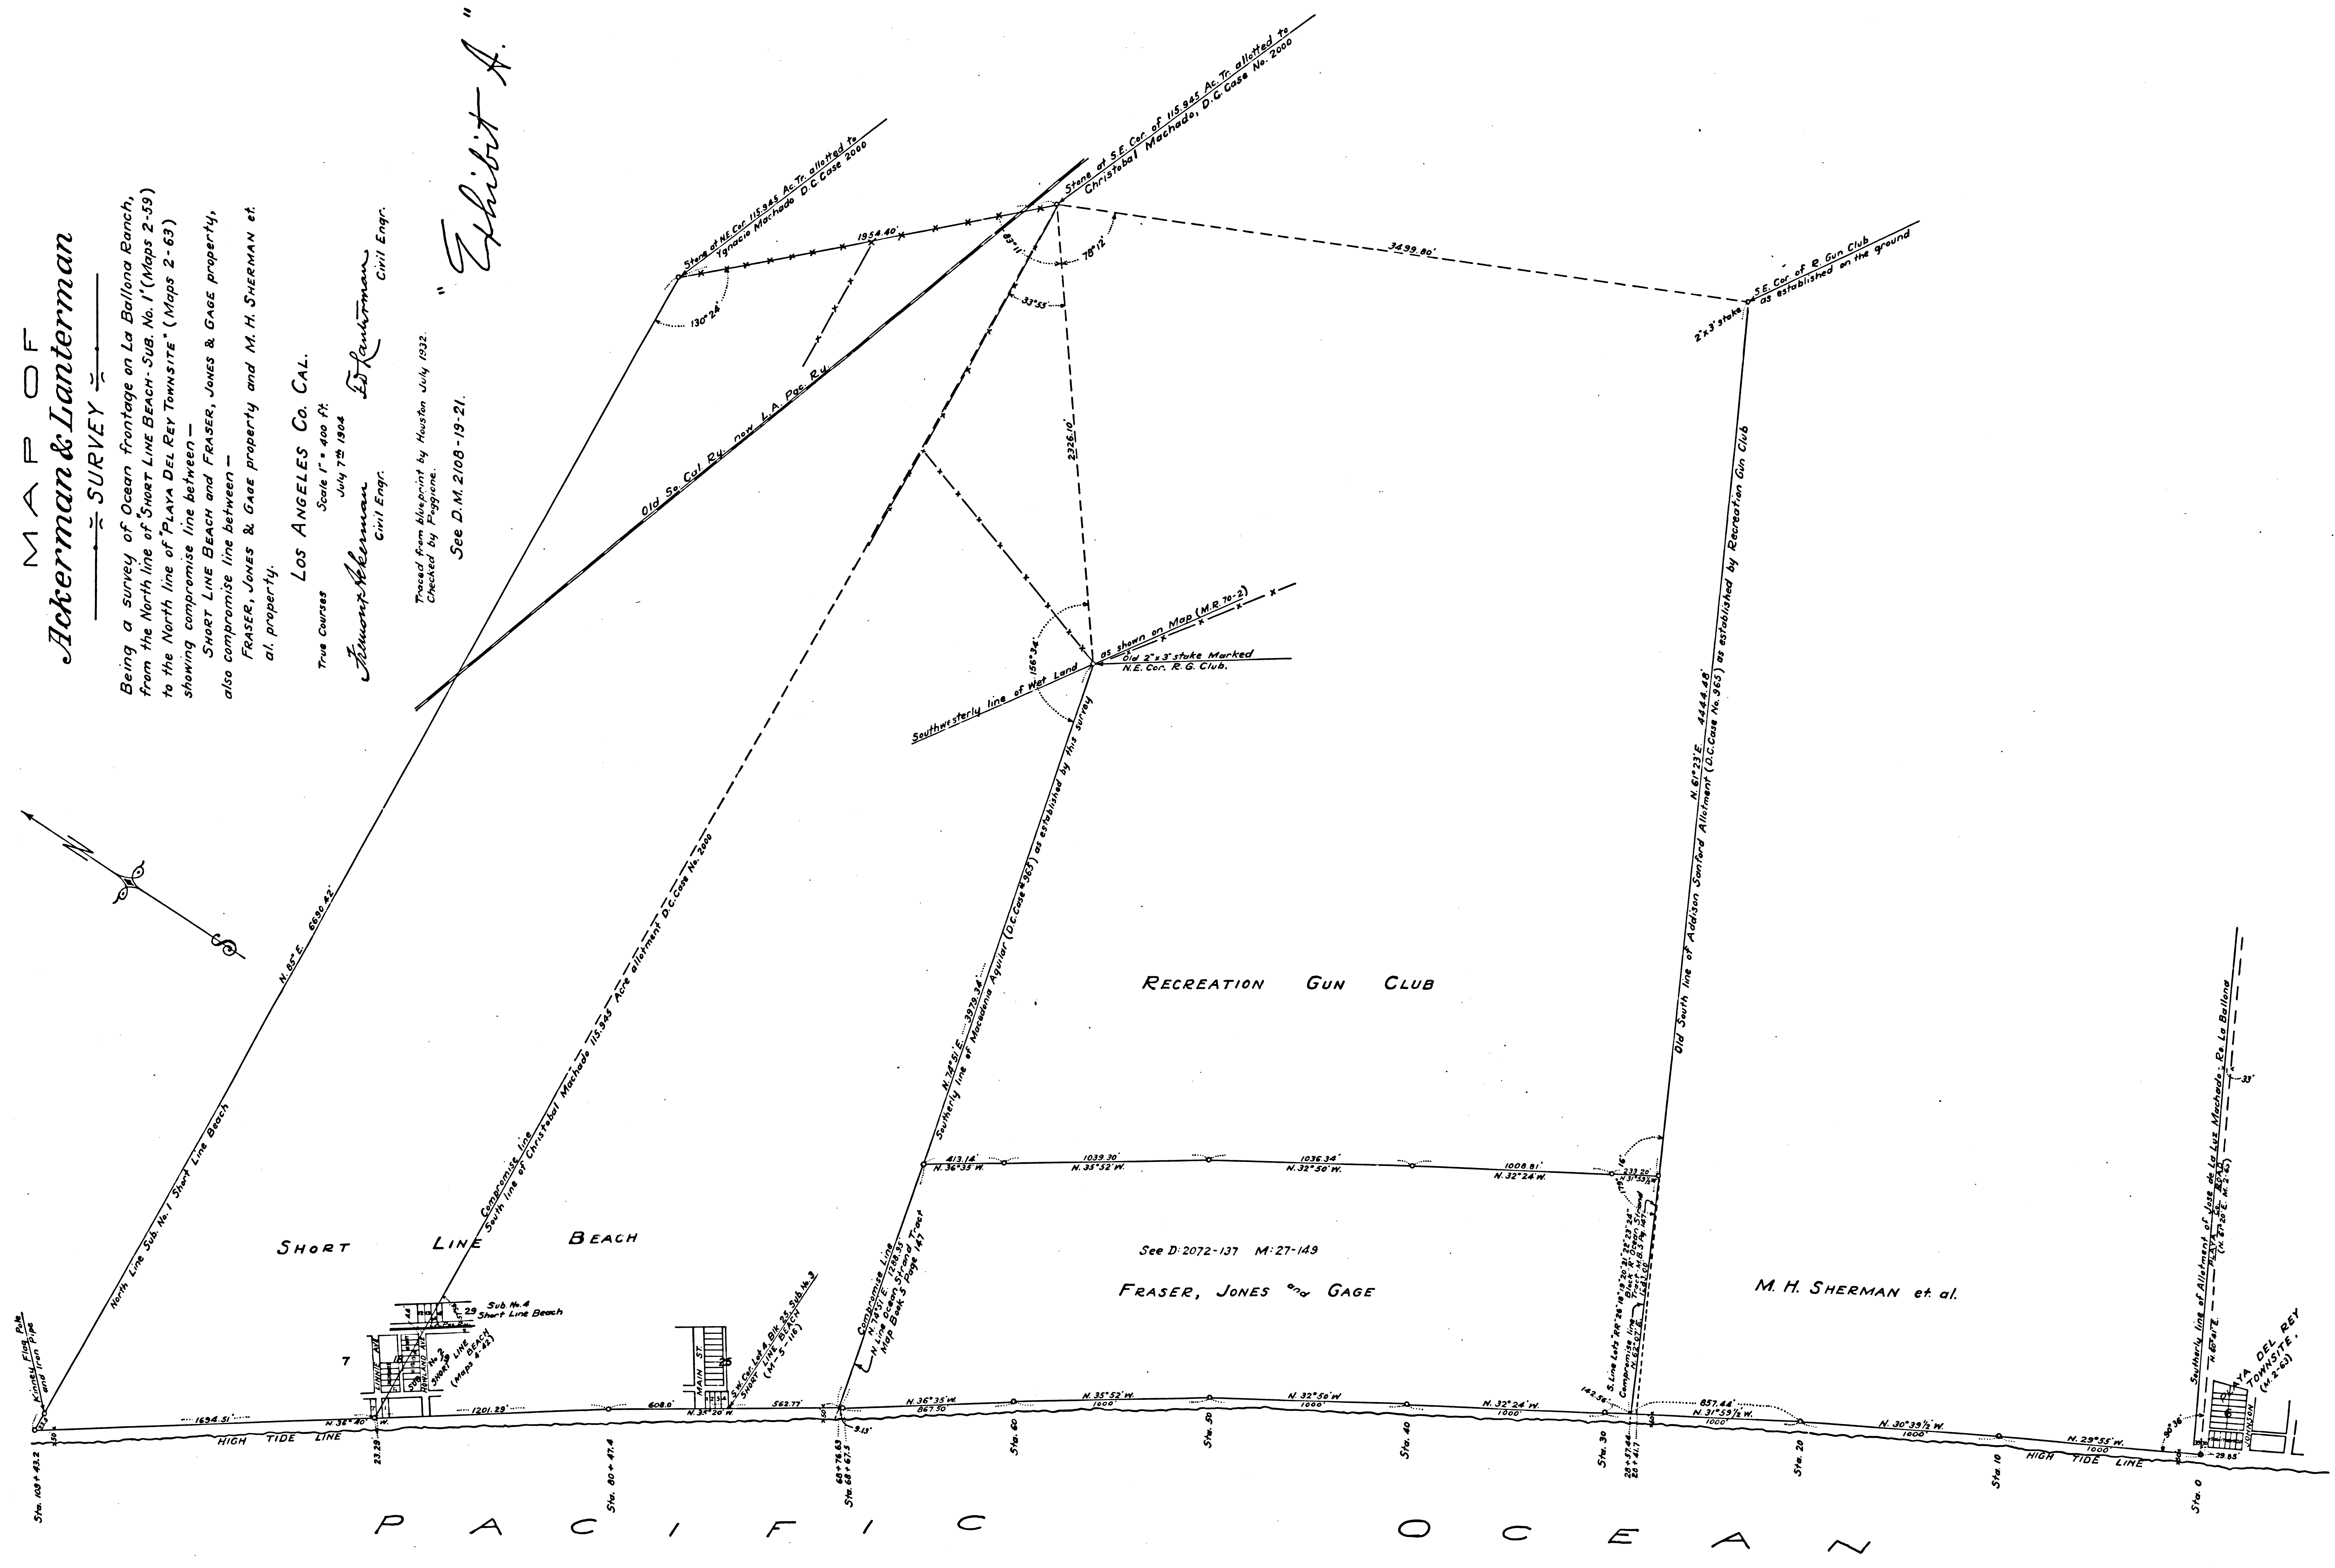

F.M. 17164