

# SKETCH

Showing  
Survey of a Tract of land in the  
Rancho la Ballona, Los Angeles County,  
California.

## being a portion of the KEATING ESTATE

bounded by the Los Angeles Pacific RR right of way,  
Michels Dairy, and County Road.




Surveyed at the request of G.M. Hutton,  
Attorney at Law.

April 4<sup>th</sup> 1905.

Scale 1 inch = 100 feet.

Thos. H. Jones, C.E.

County Surveyor's Map No. 7192

 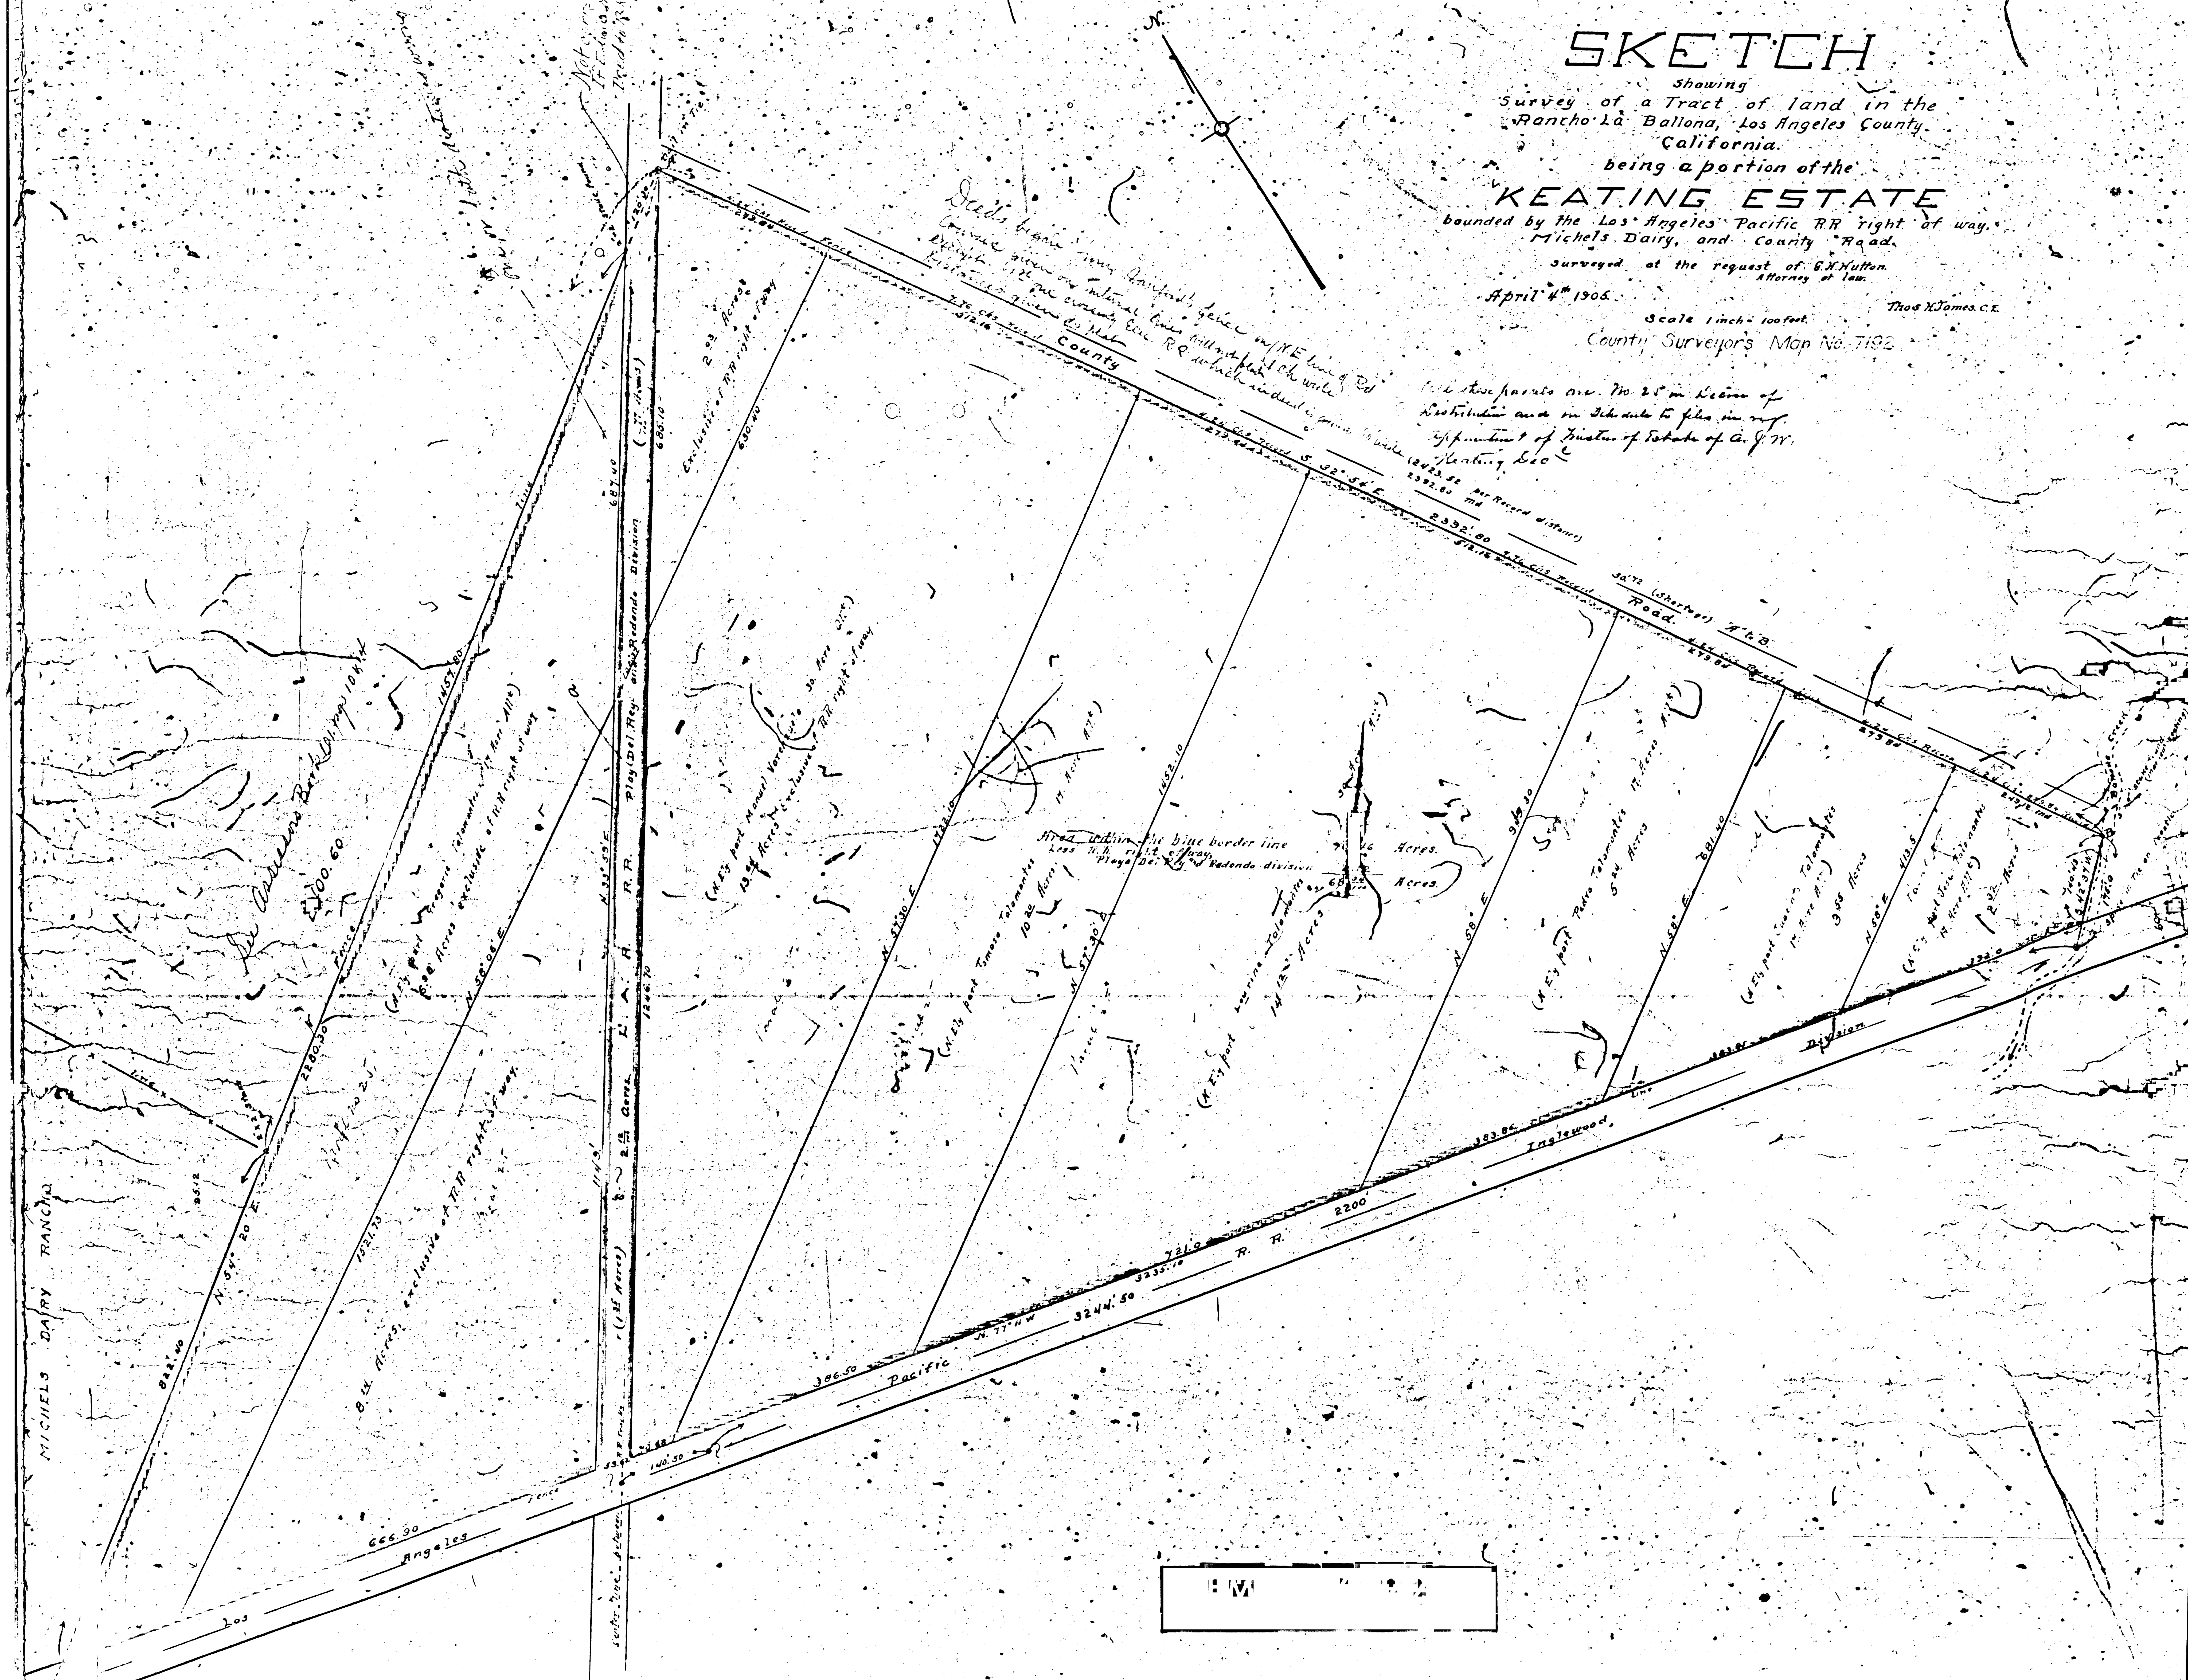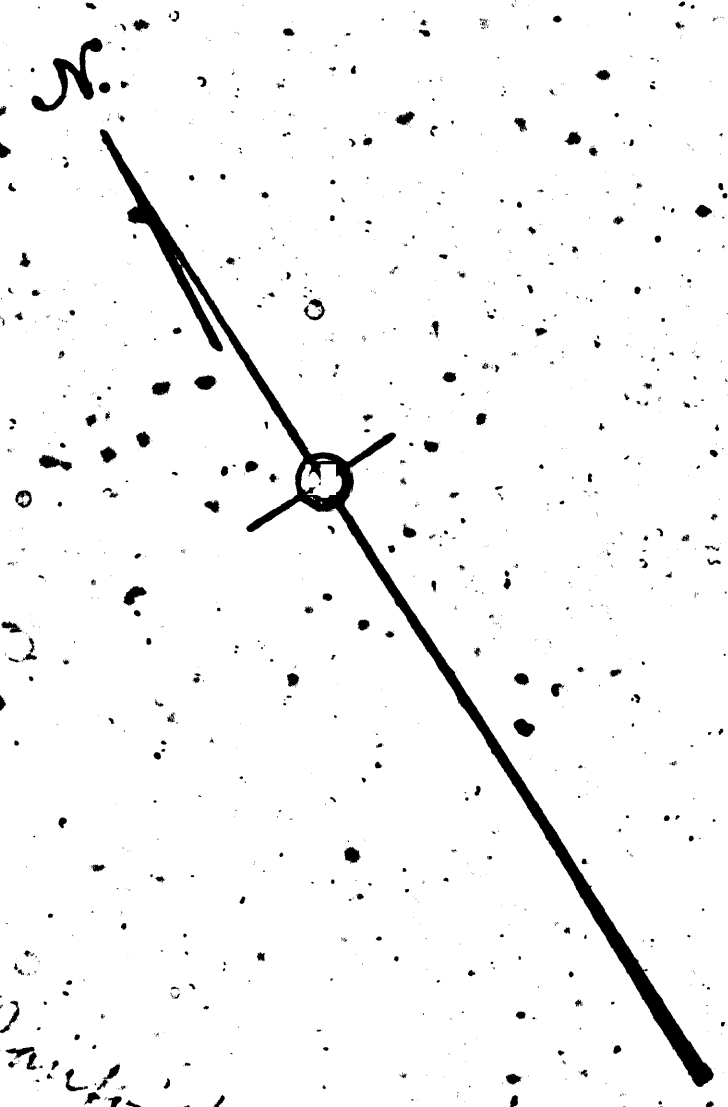

*Deed's from ...*  


*Michels Dairy Rancho*  
*Keating Estate*  
*Rancho la Ballona*

