


MAP OF  
LOS ANGELES INTER-URBAN RAILWAY CO'S  
WHITTIER LINE  
SCALE 1" = 400'

Sht. 7  
36

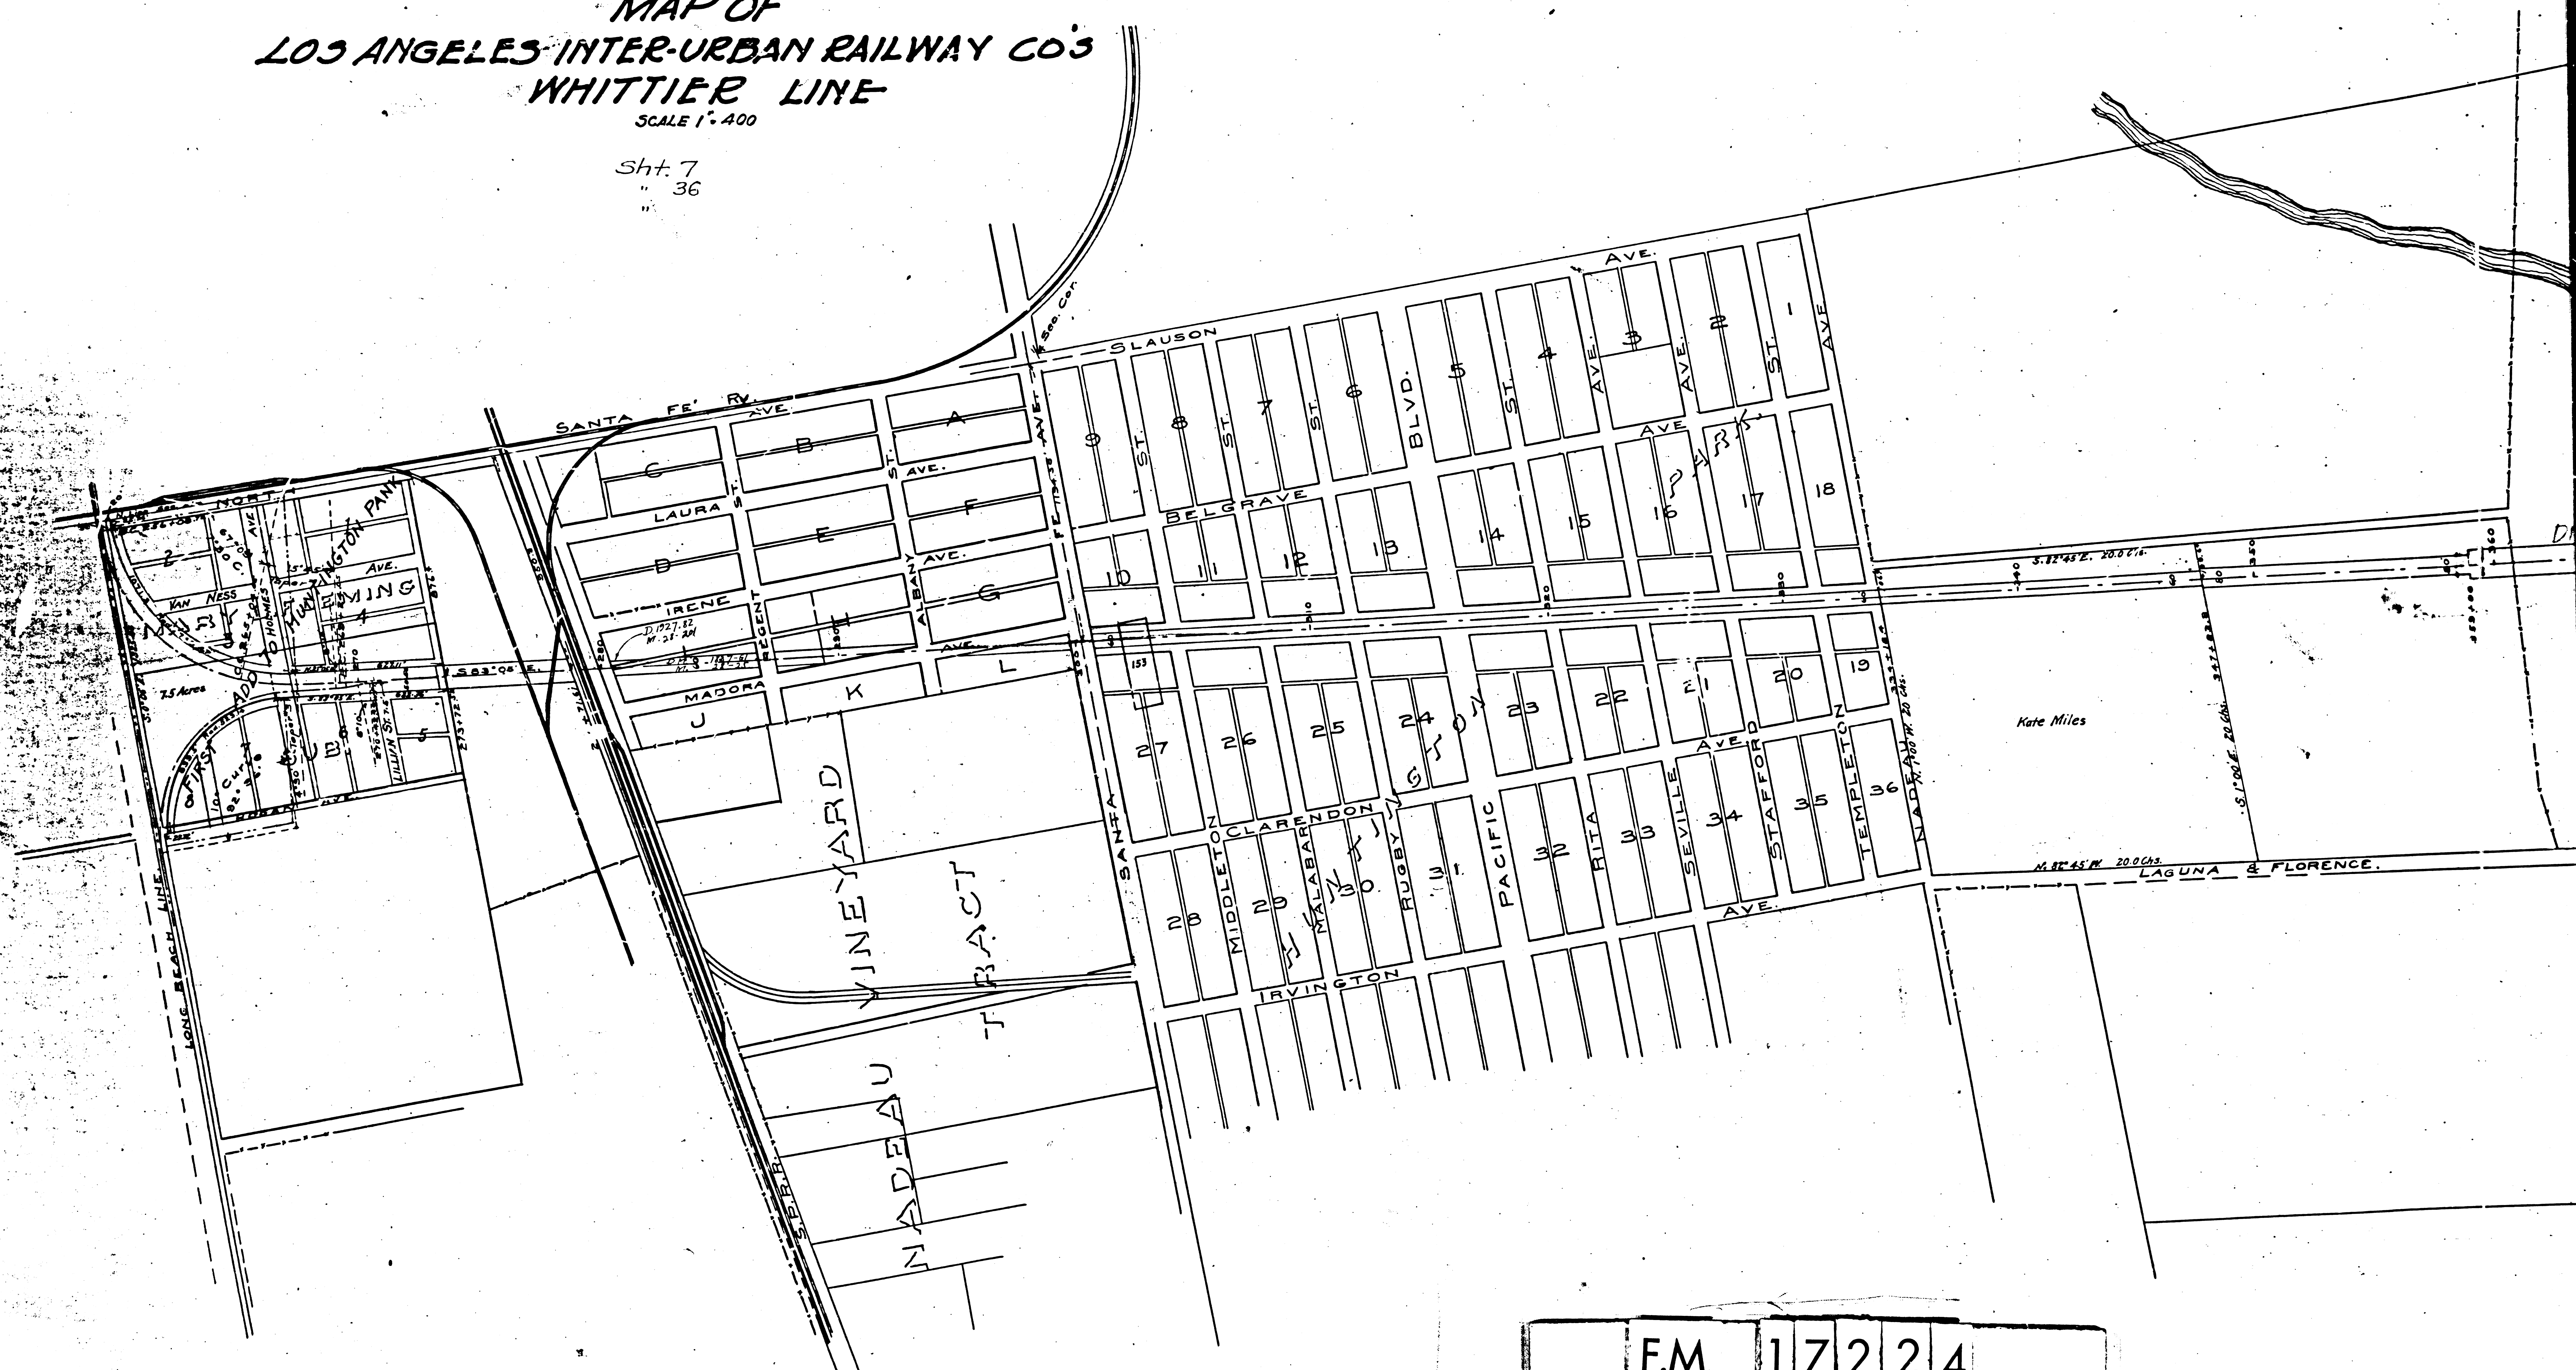


|      |   |    |   |   |   |
|------|---|----|---|---|---|
| F.M. | 1 | 7  | 2 | 2 | 4 |
| A    | 1 | OF | A | 7 |   |




STEEL RAIL  
SUB.



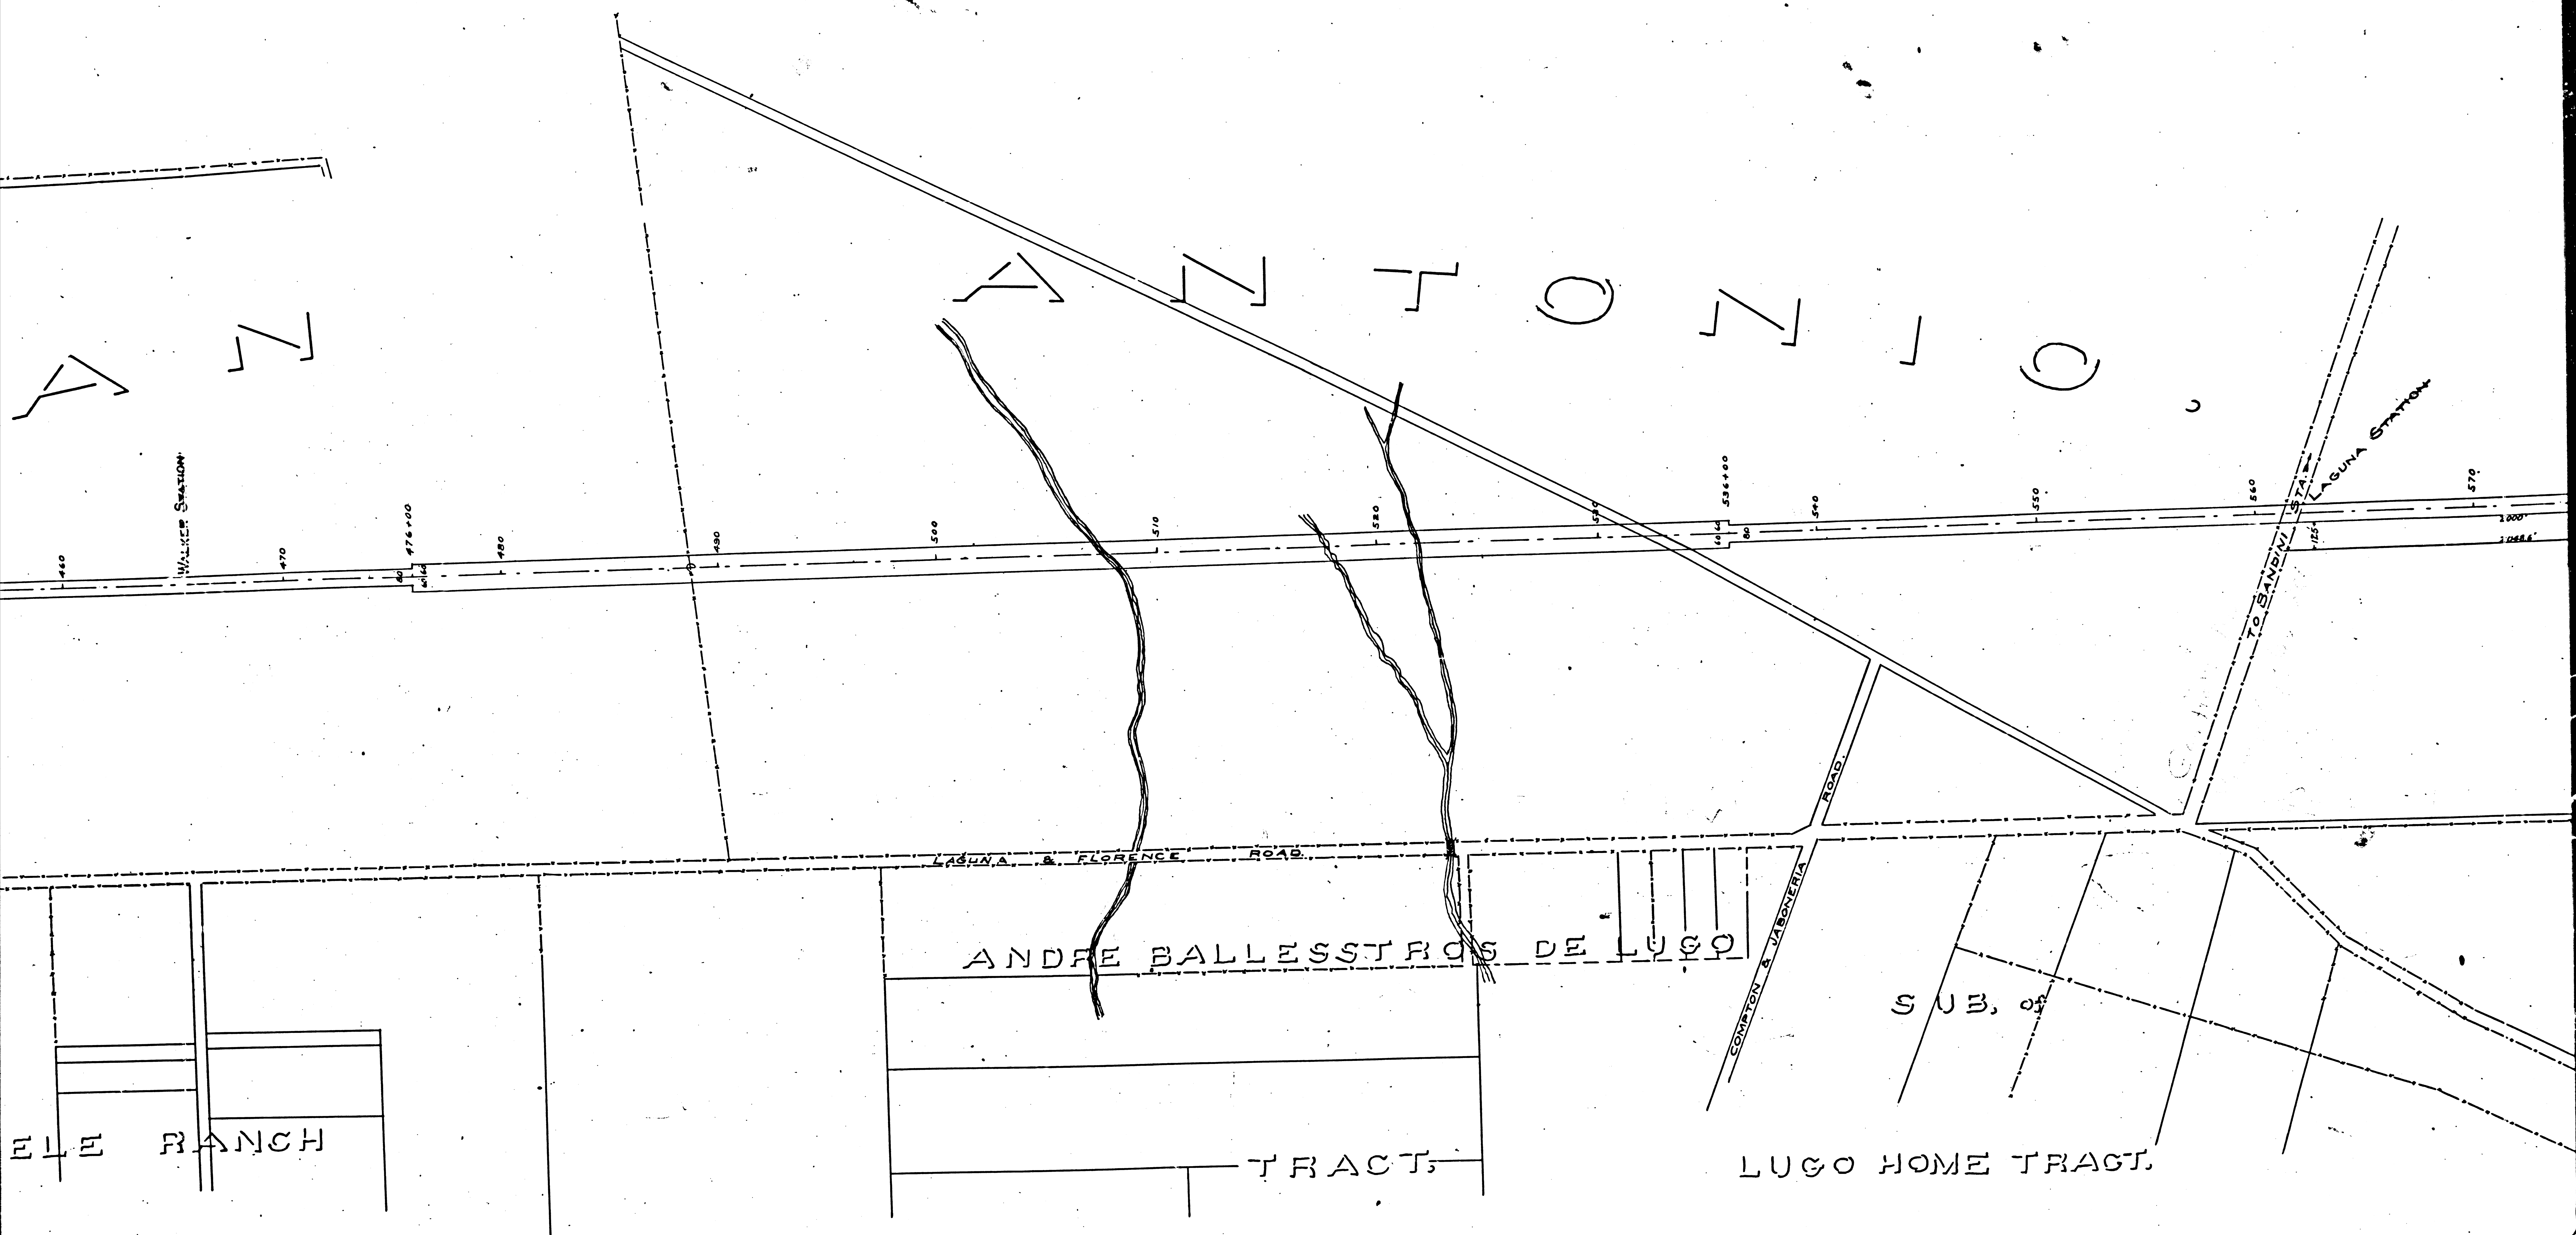

SUB.

|      |   |    |   |   |   |
|------|---|----|---|---|---|
| F.M. | 1 | 7  | 2 | 2 | 4 |
| A    | 3 | OF | A | 7 |   |

 

R A N C H O

3



|      |   |    |   |   |   |
|------|---|----|---|---|---|
| F.M. | 1 | 7  | 2 | 2 | 4 |
| A    | 4 | OF | A | 7 |   |

4



SANTA FE


|      |        |
|------|--------|
| F.M. | 17224  |
| A 5  | OF A 7 |

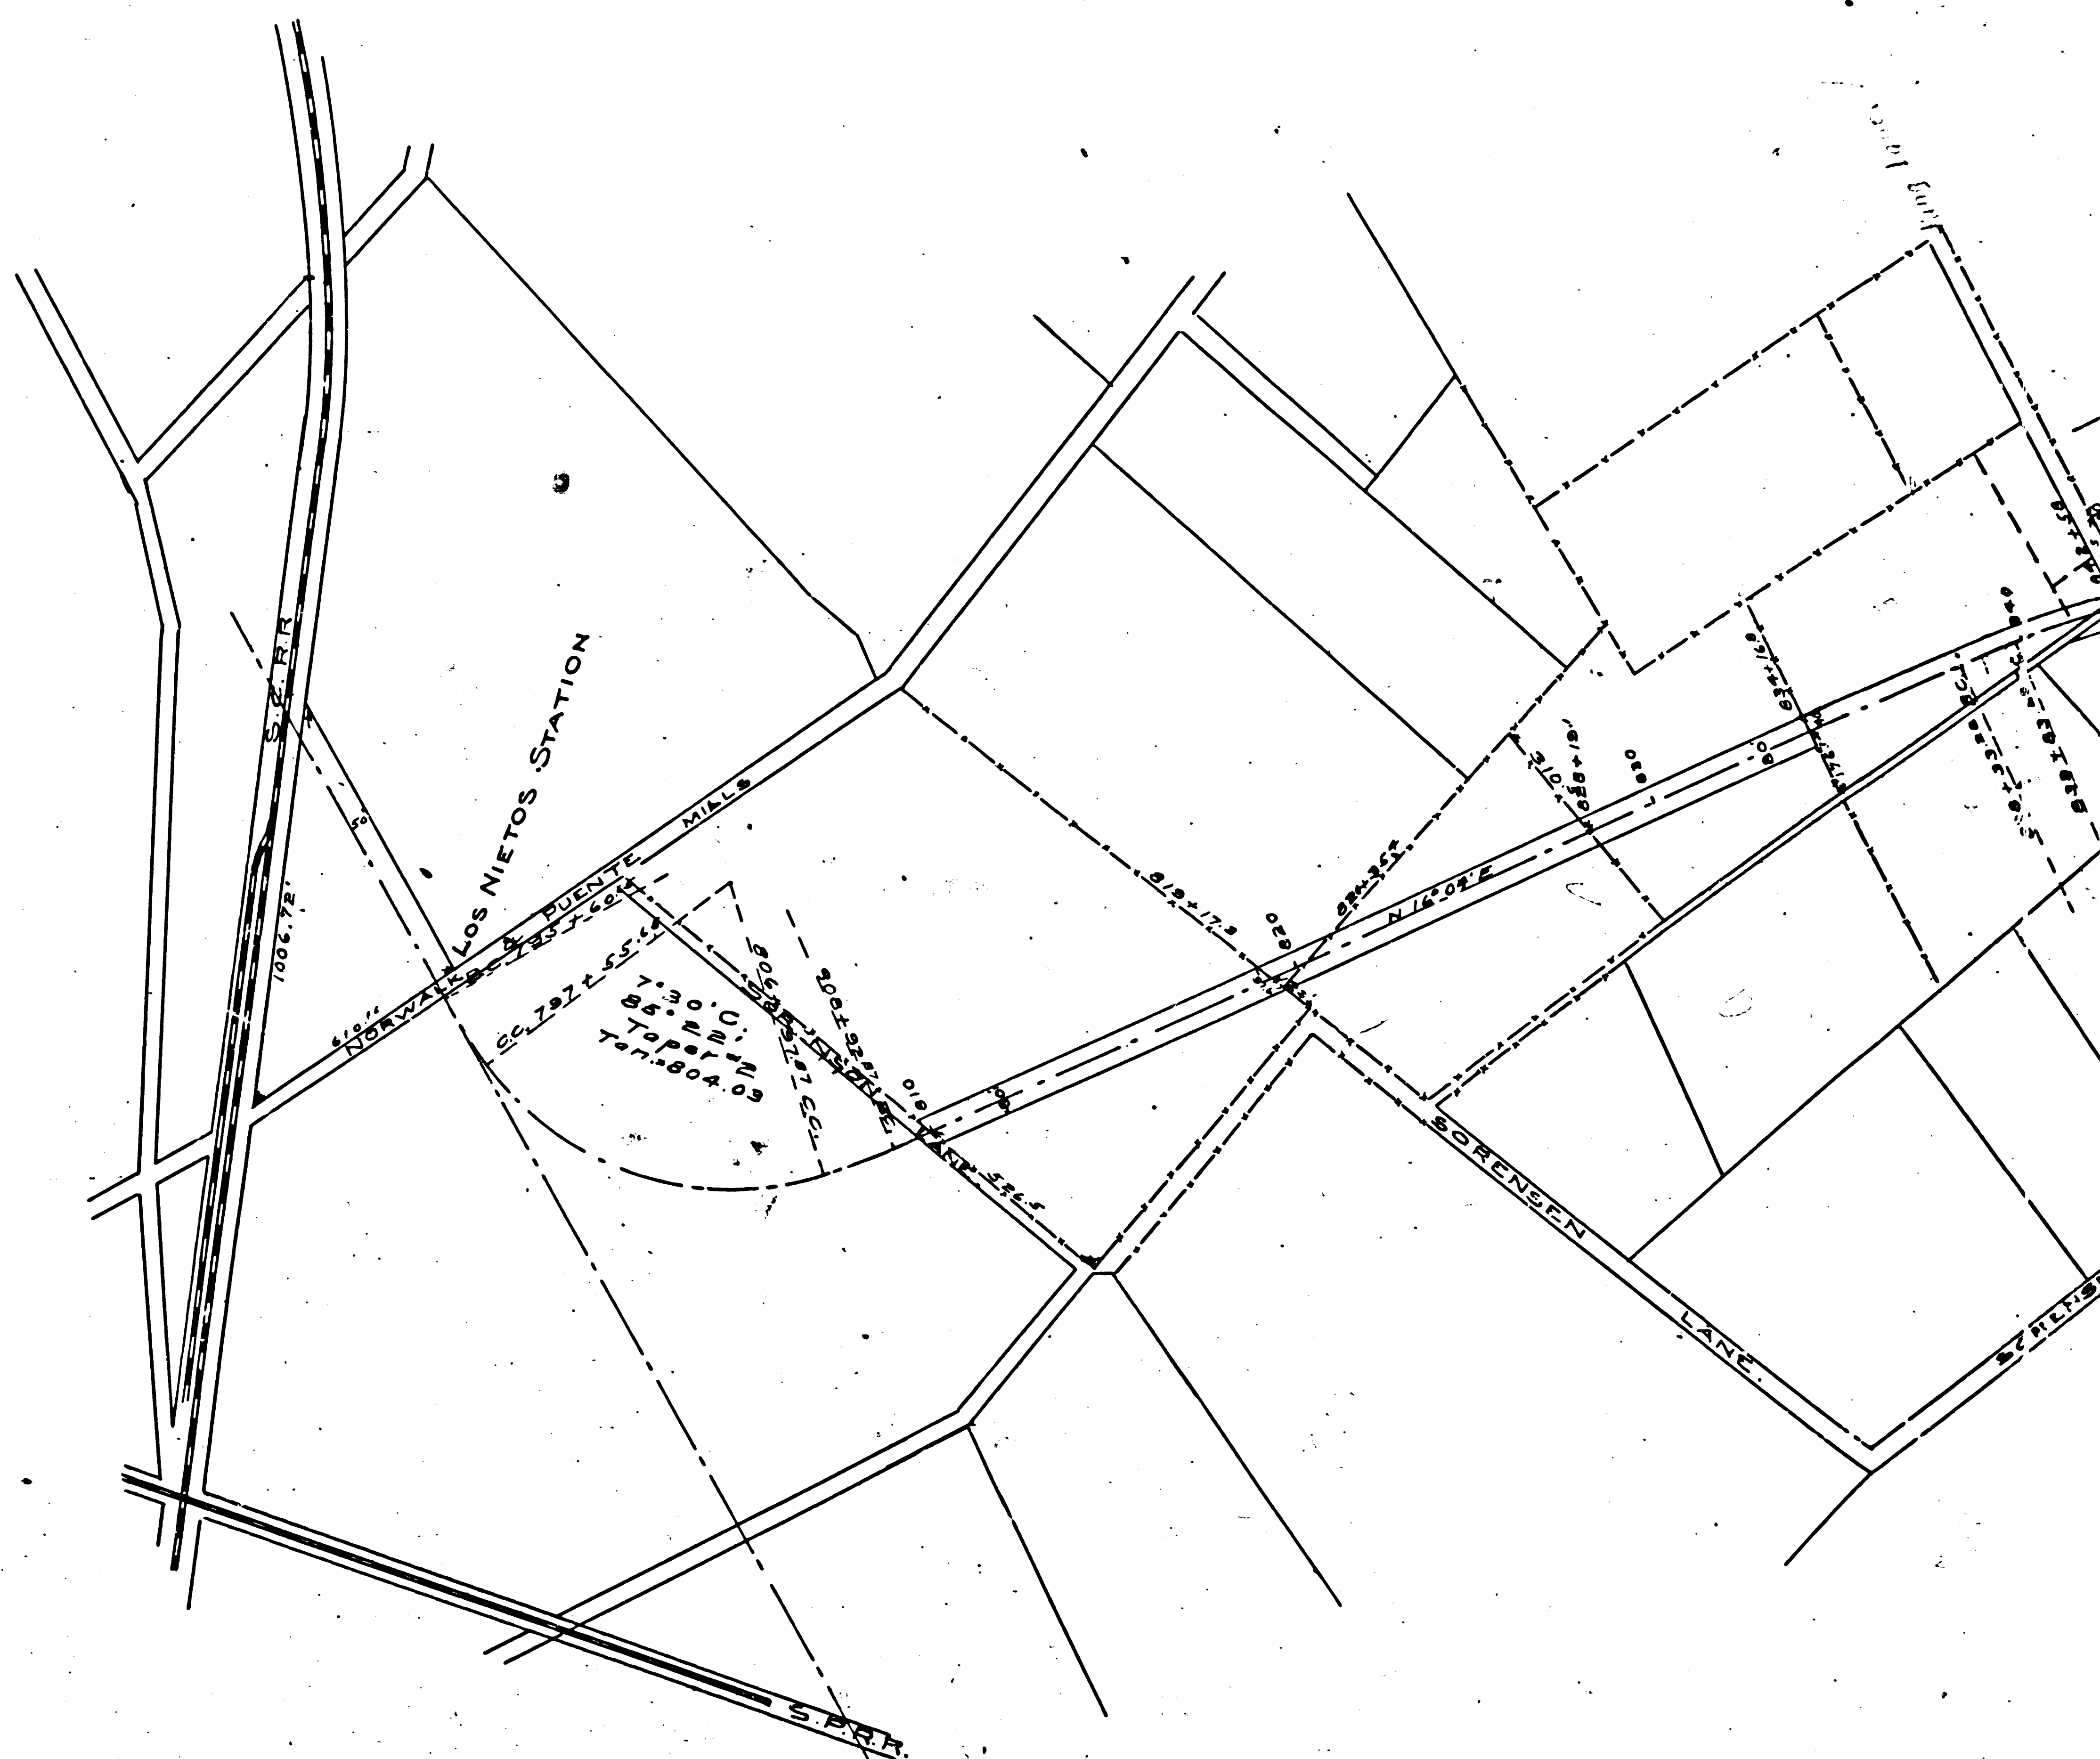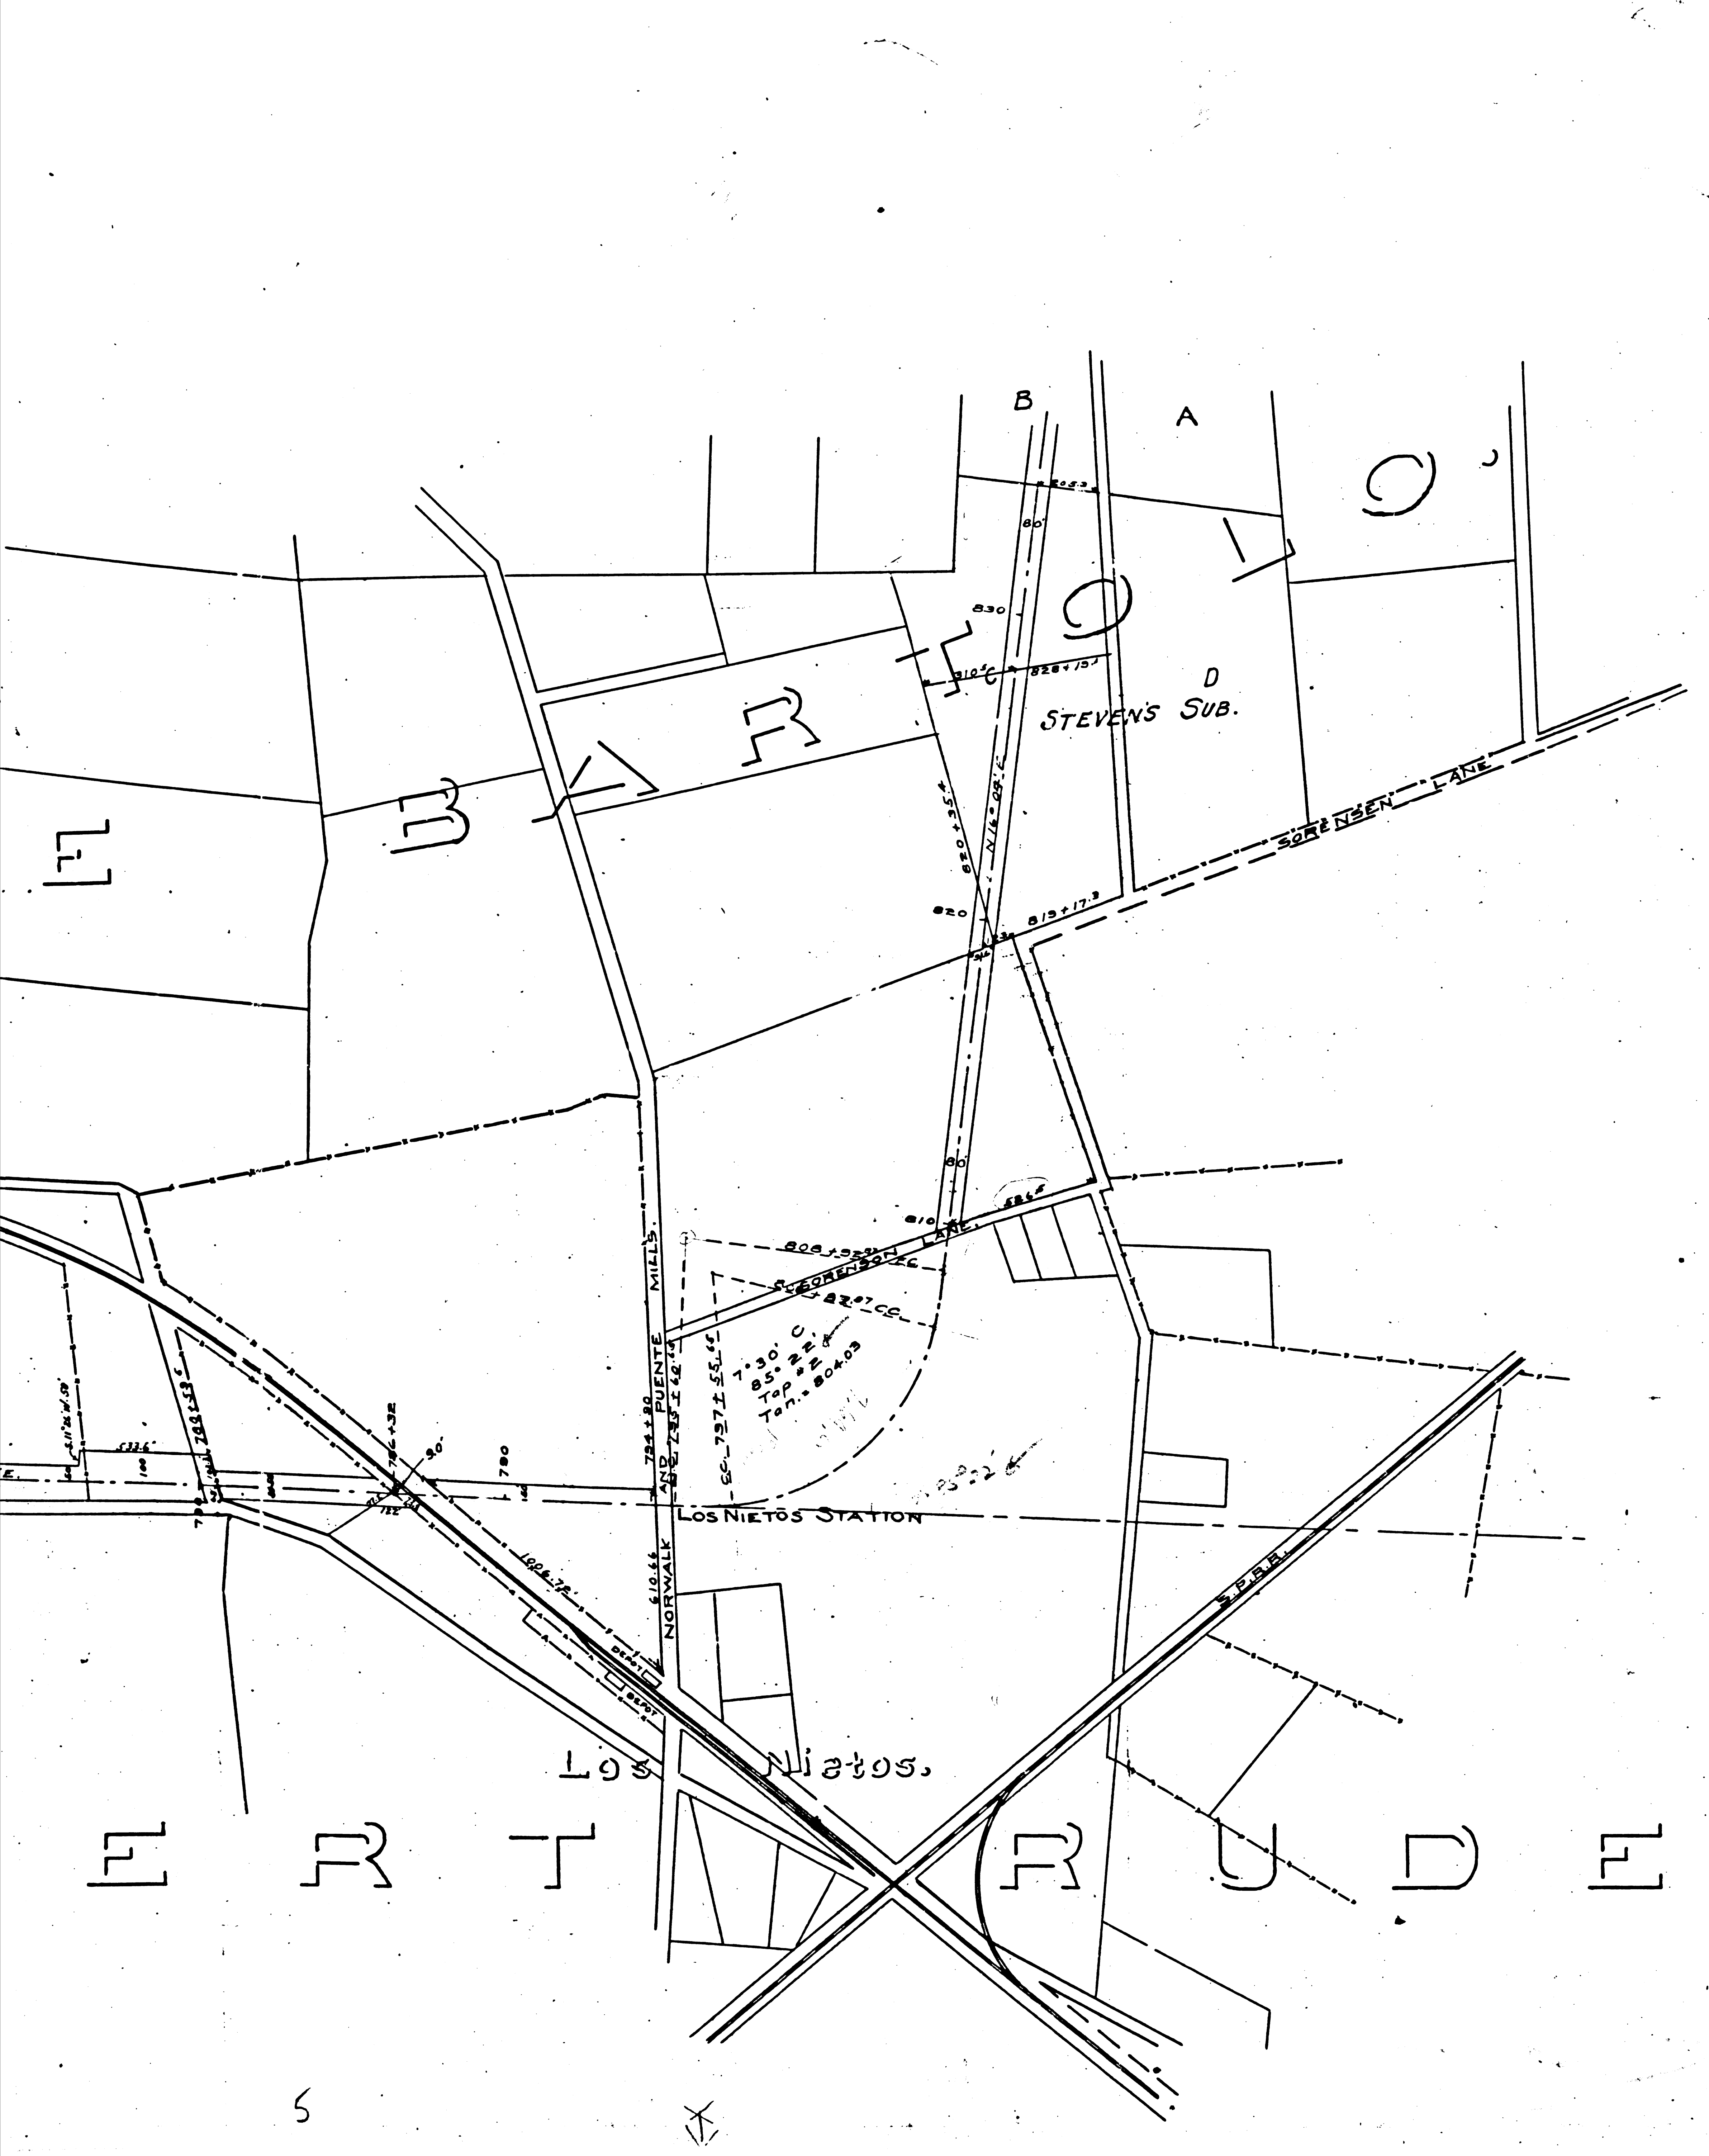

|      |   |    |   |   |   |
|------|---|----|---|---|---|
| F.M. | 1 | 7  | 2 | 2 | 4 |
| A    | 6 | OF | A | 7 |   |

5

6

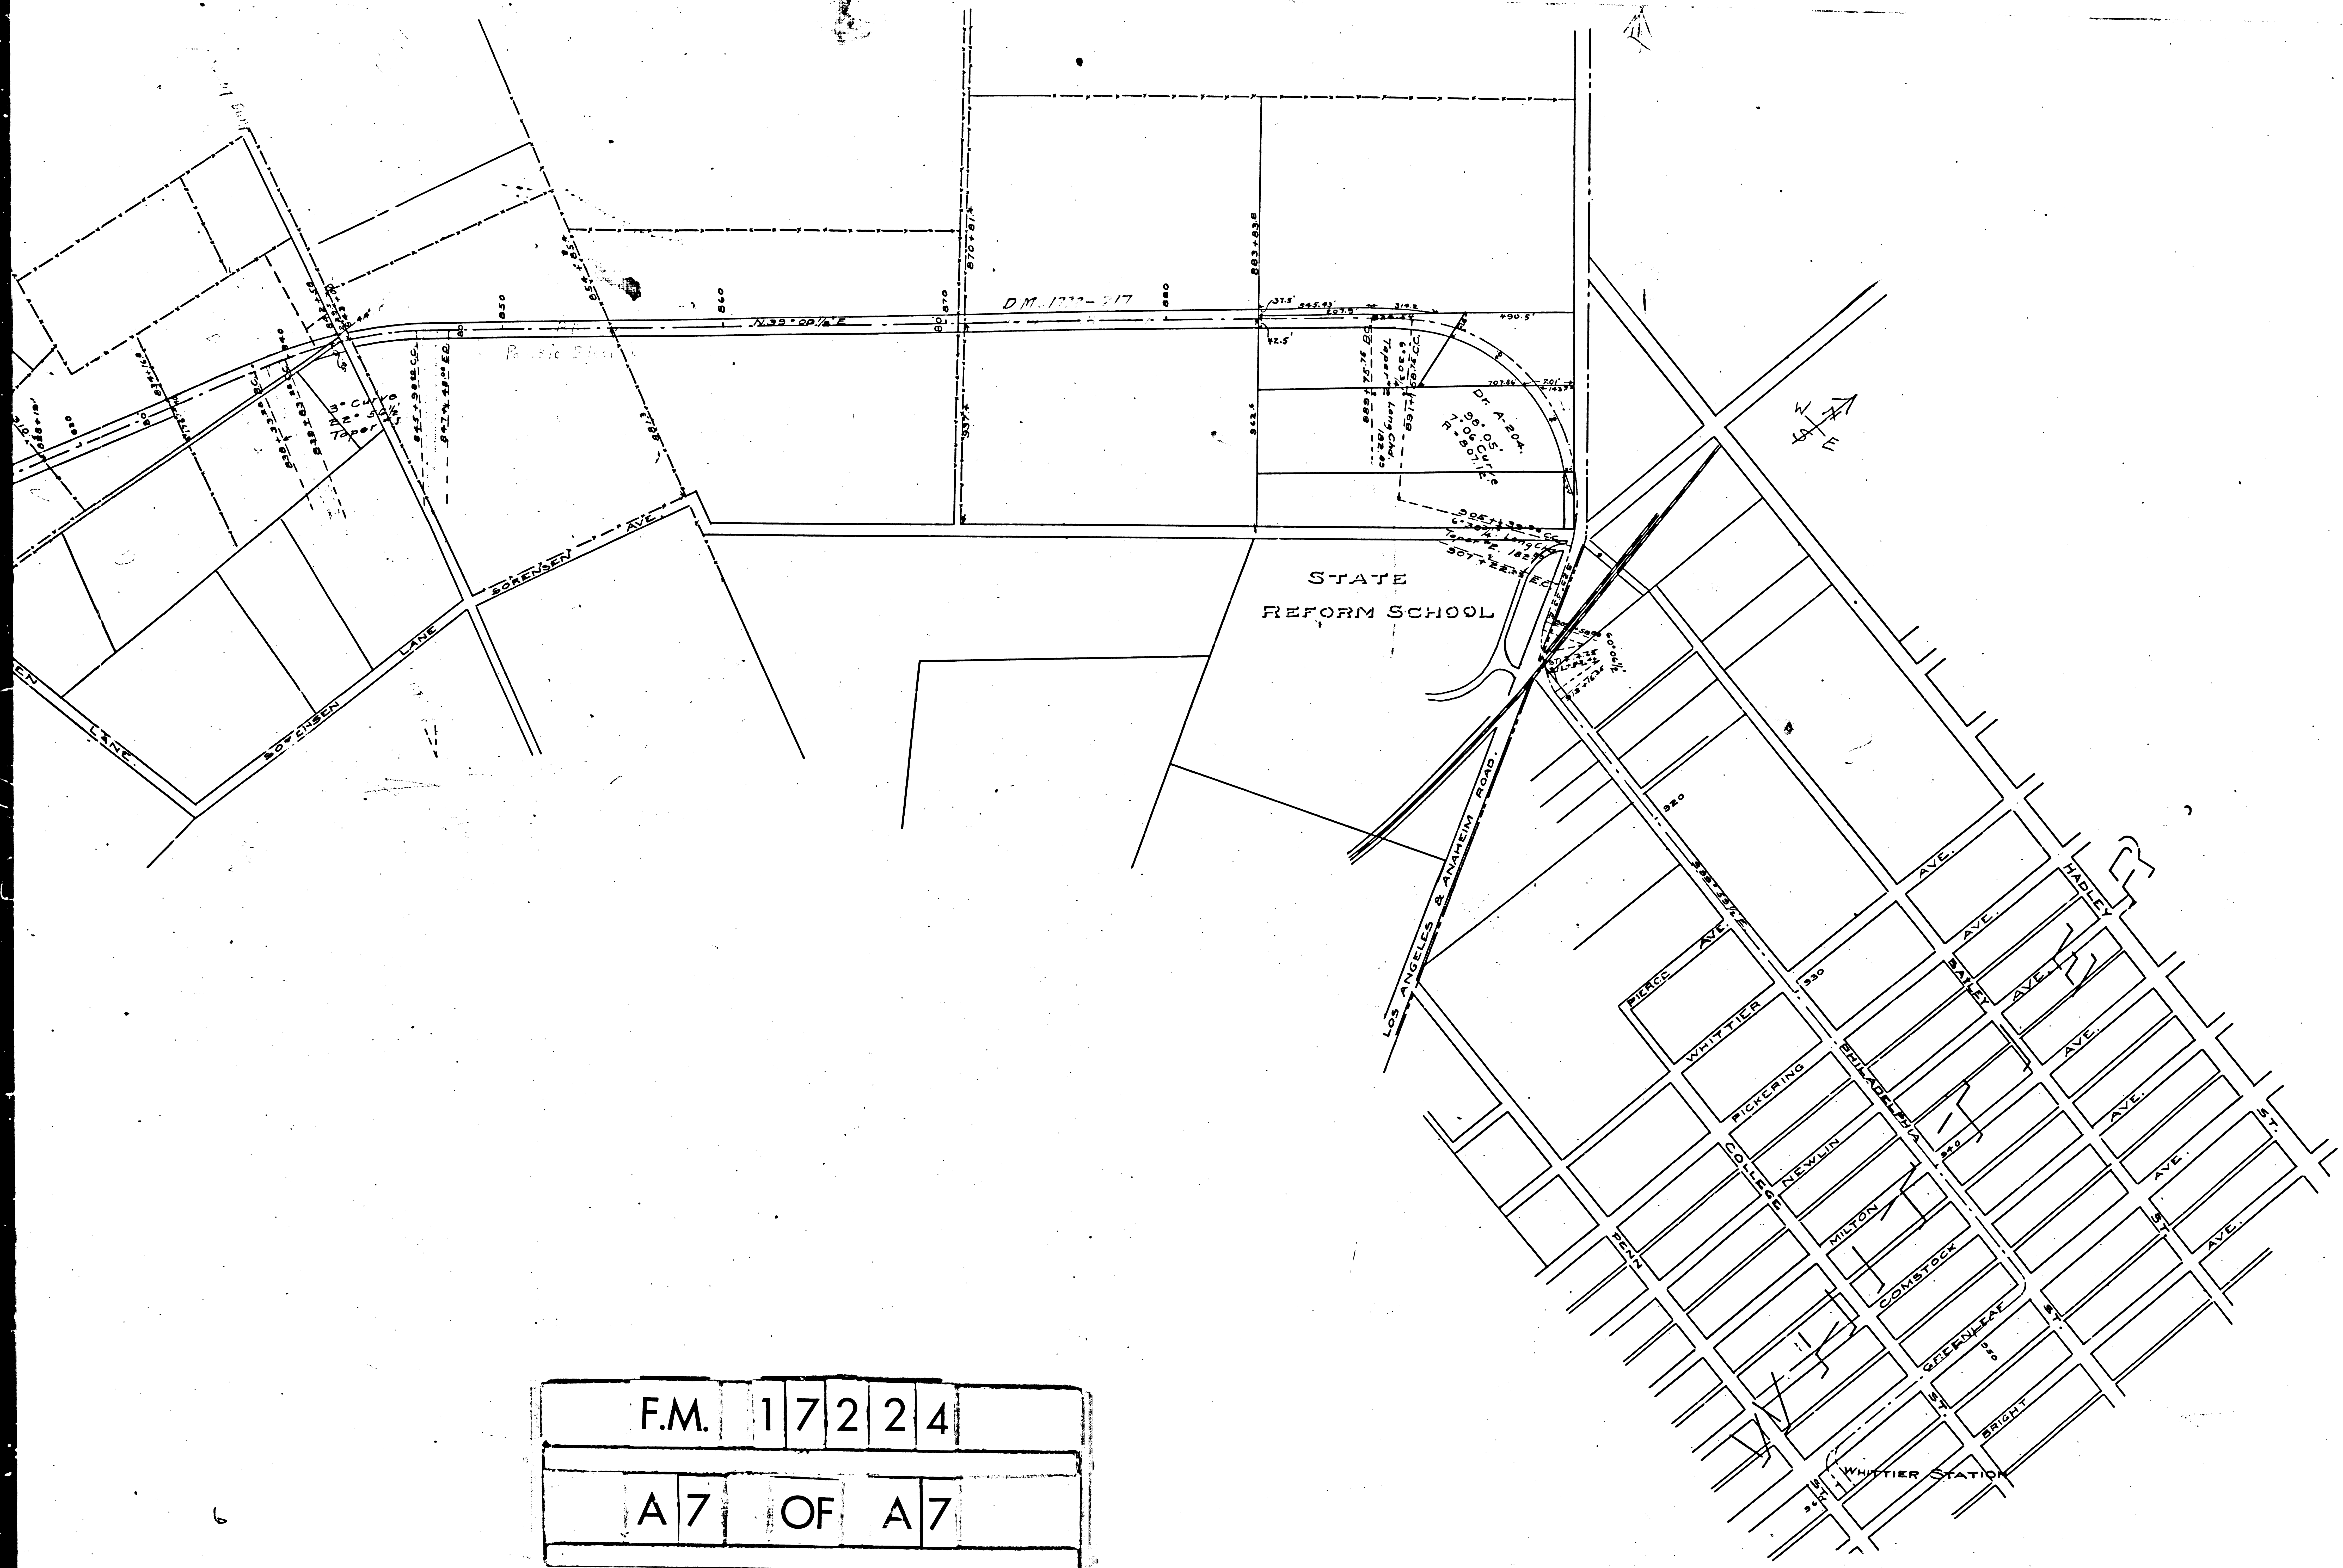

|      |   |    |   |   |   |
|------|---|----|---|---|---|
| F.M. | 1 | 7  | 2 | 2 | 4 |
| A    | 7 | OF | A | 7 |   |