

R A N C H O C H O


LOS ANGELES INTER-URBAN RAILWAY
NEWPORT BEACH LINE

FROM
WILLOWS JUNC. TO EAST NEWPORT

SCALE 1"=200'

IM30
IM31


May 1906

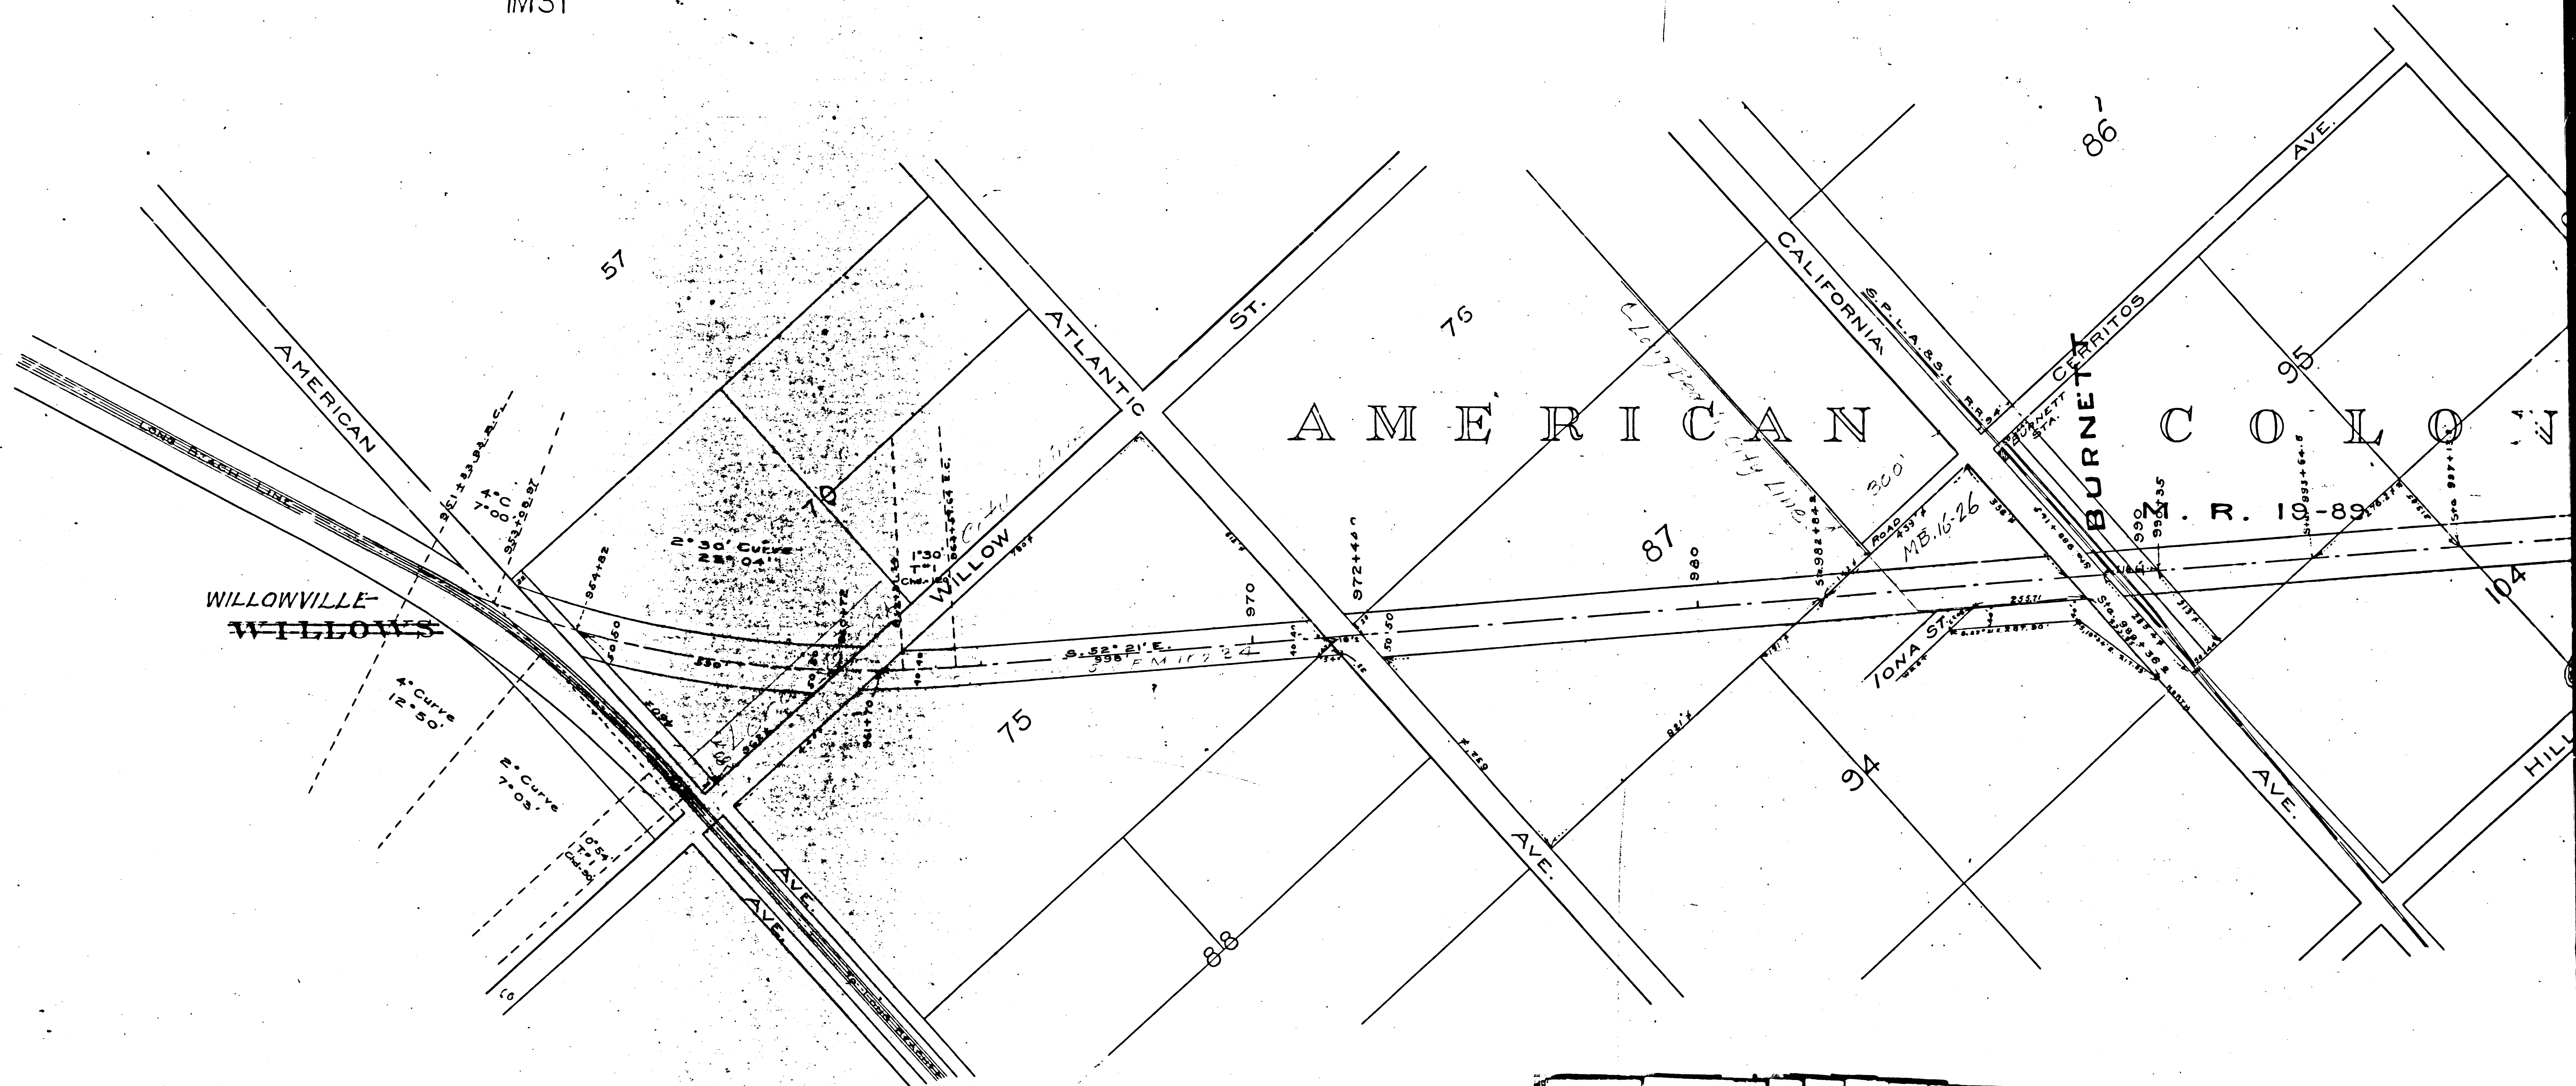


F.M.	1	7	2	4	1
A	1	OF	A	7	

E R R I T O S


R A N C H O

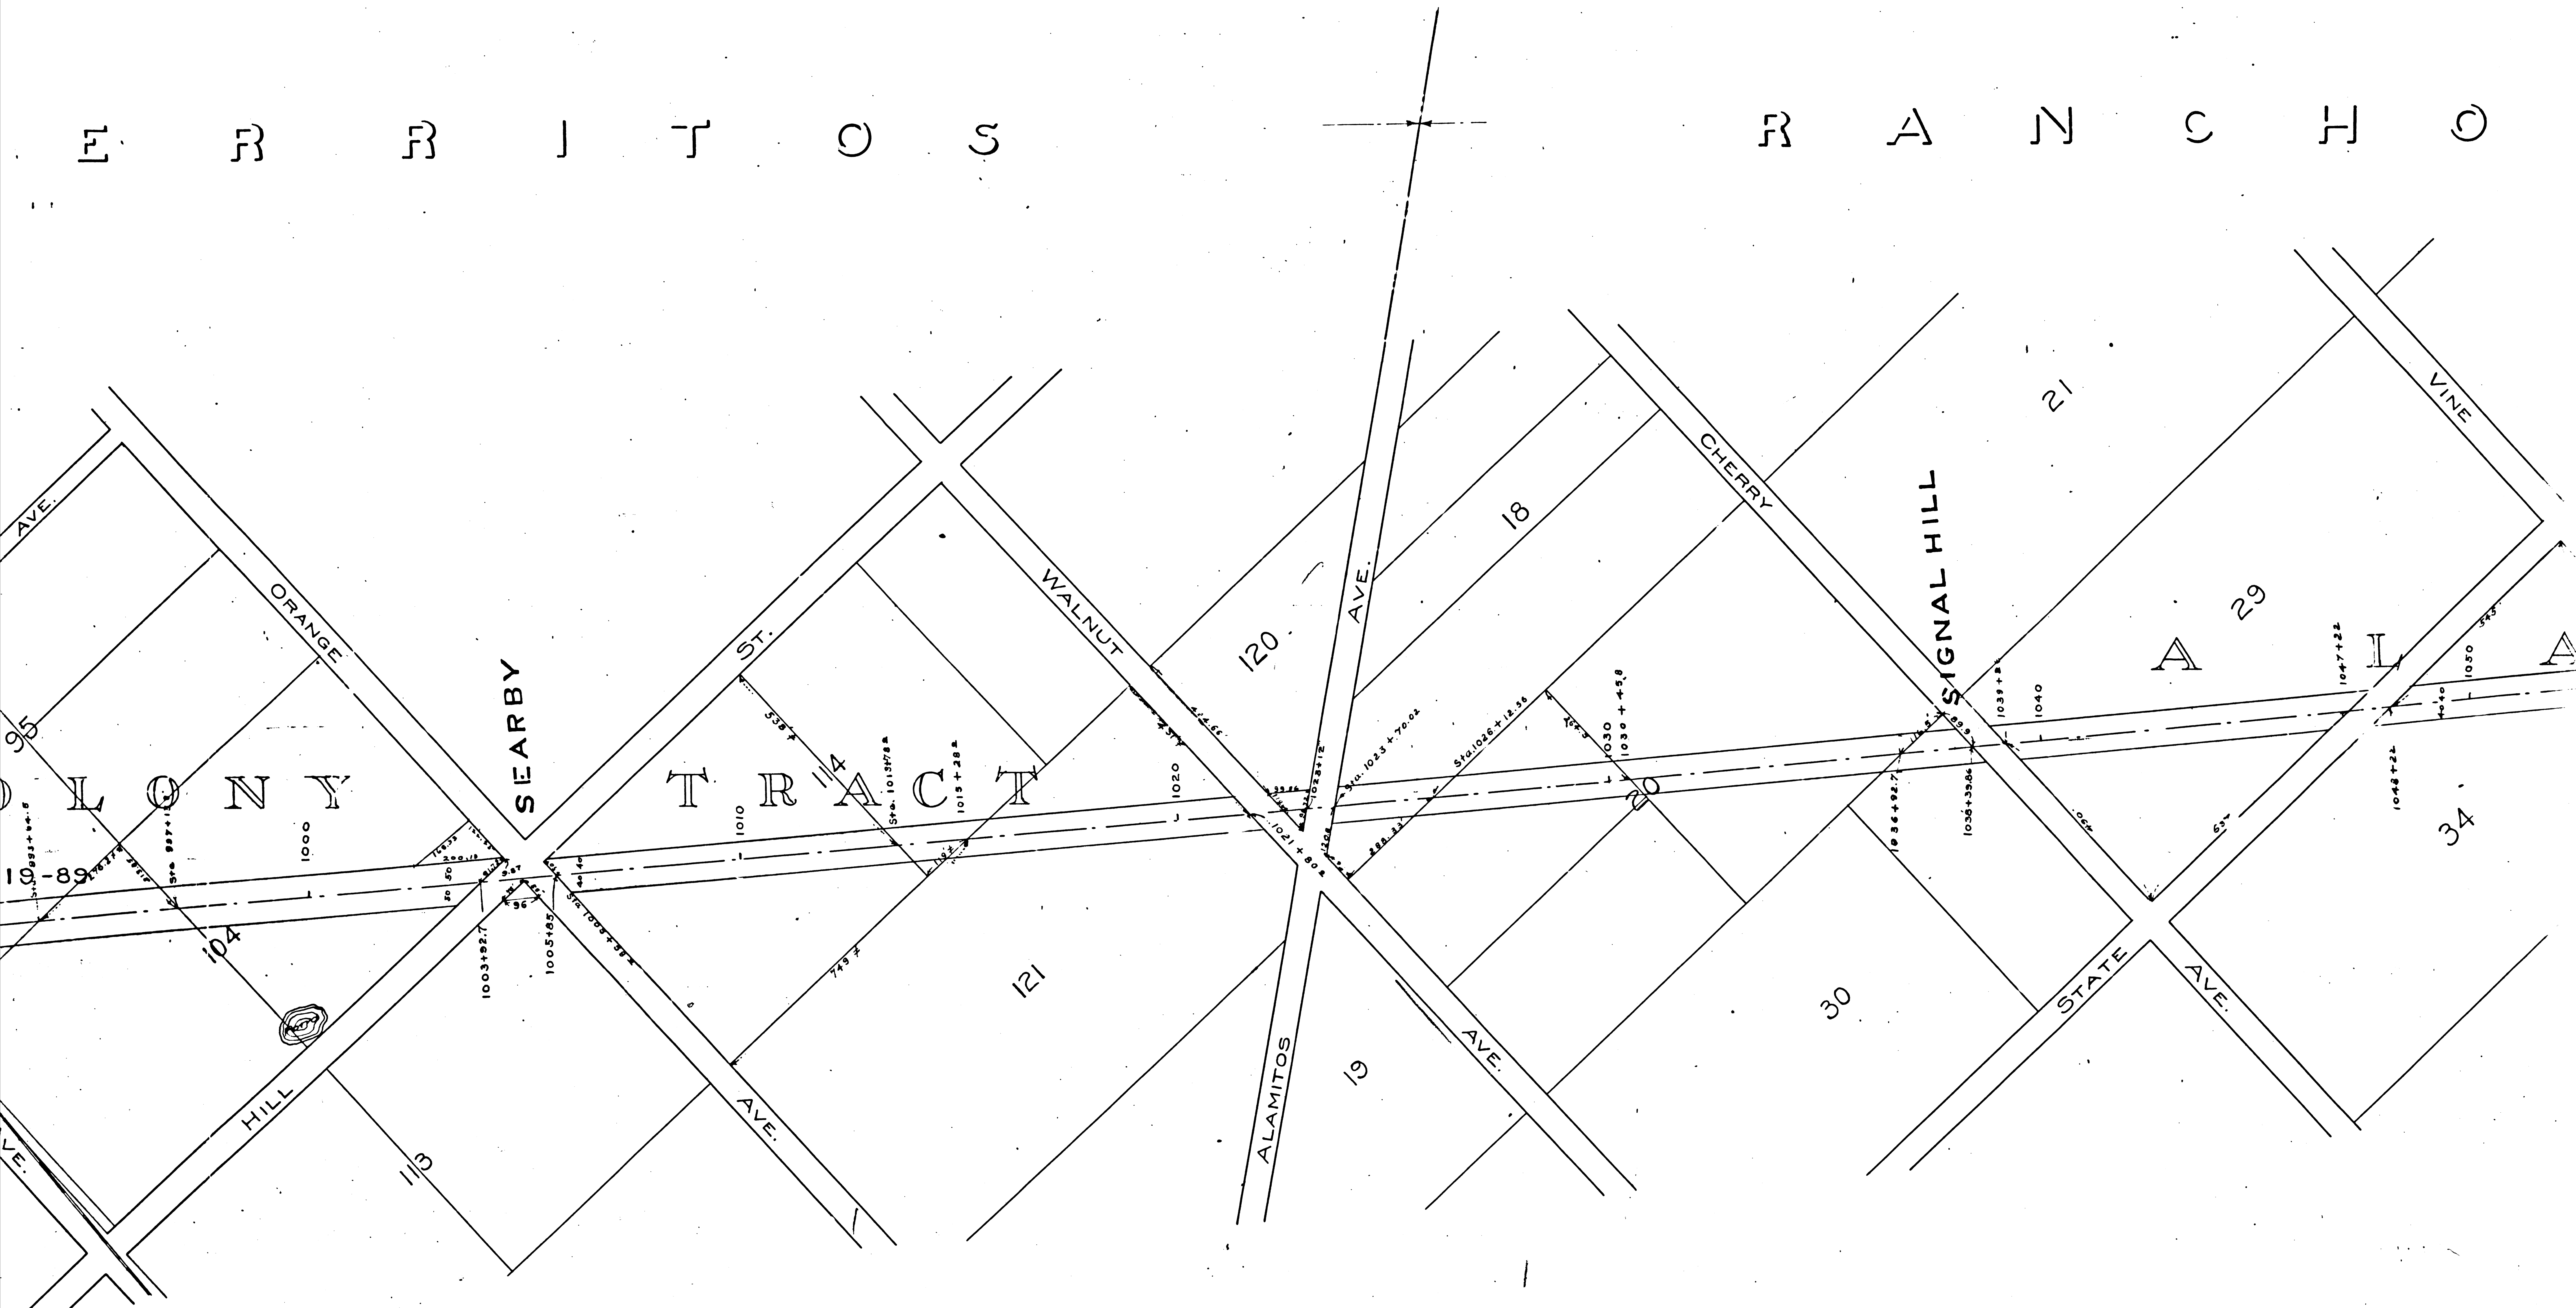


F.M.	1	7	2	4	1
A	2	OF	A	7	

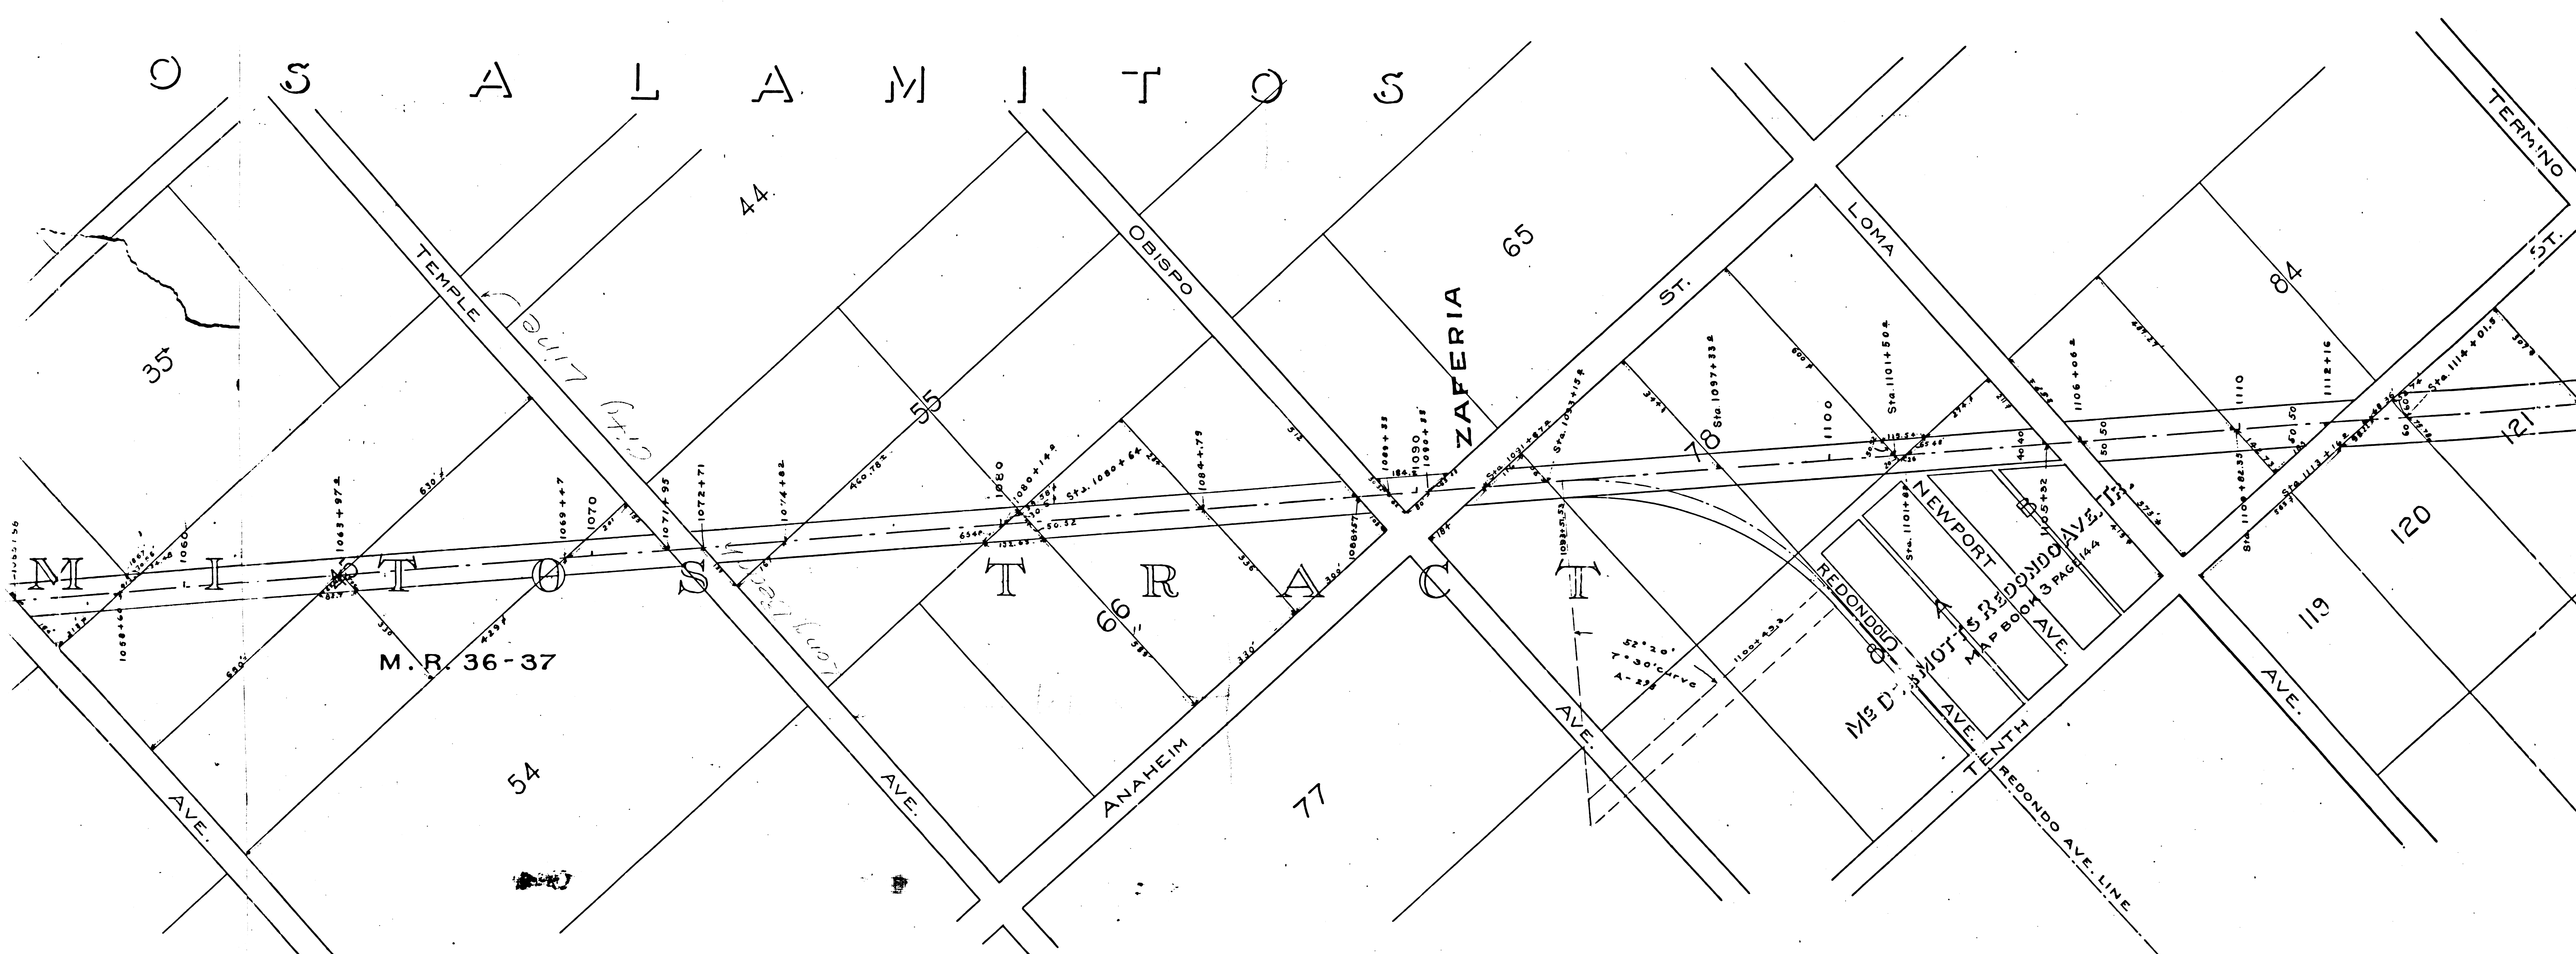


F.M.	1	7	2	4	1
A	3	OF	A	7	

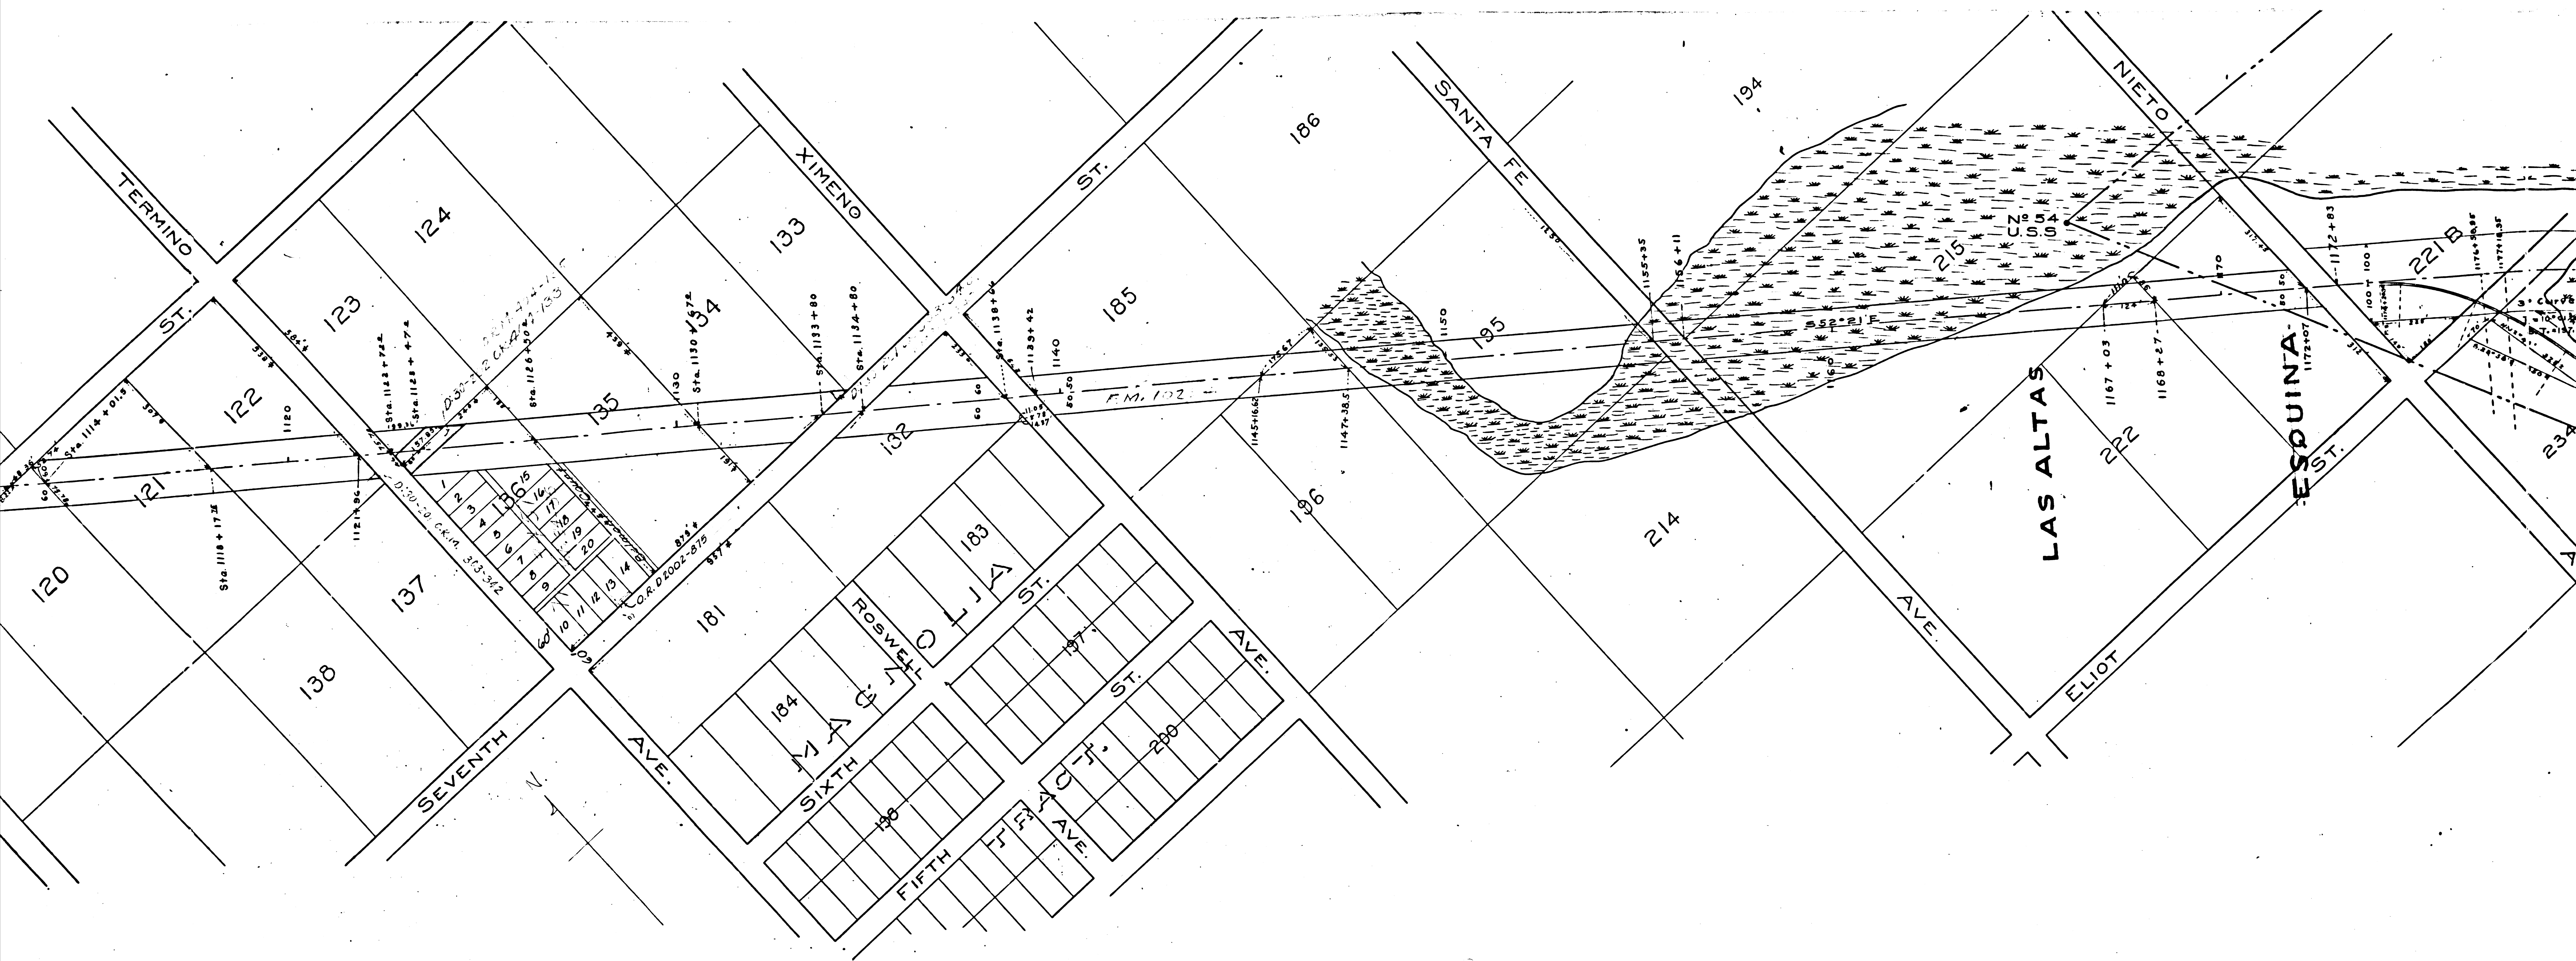


F.M.	1	7	2	4	1
A	4	OF	A	7	

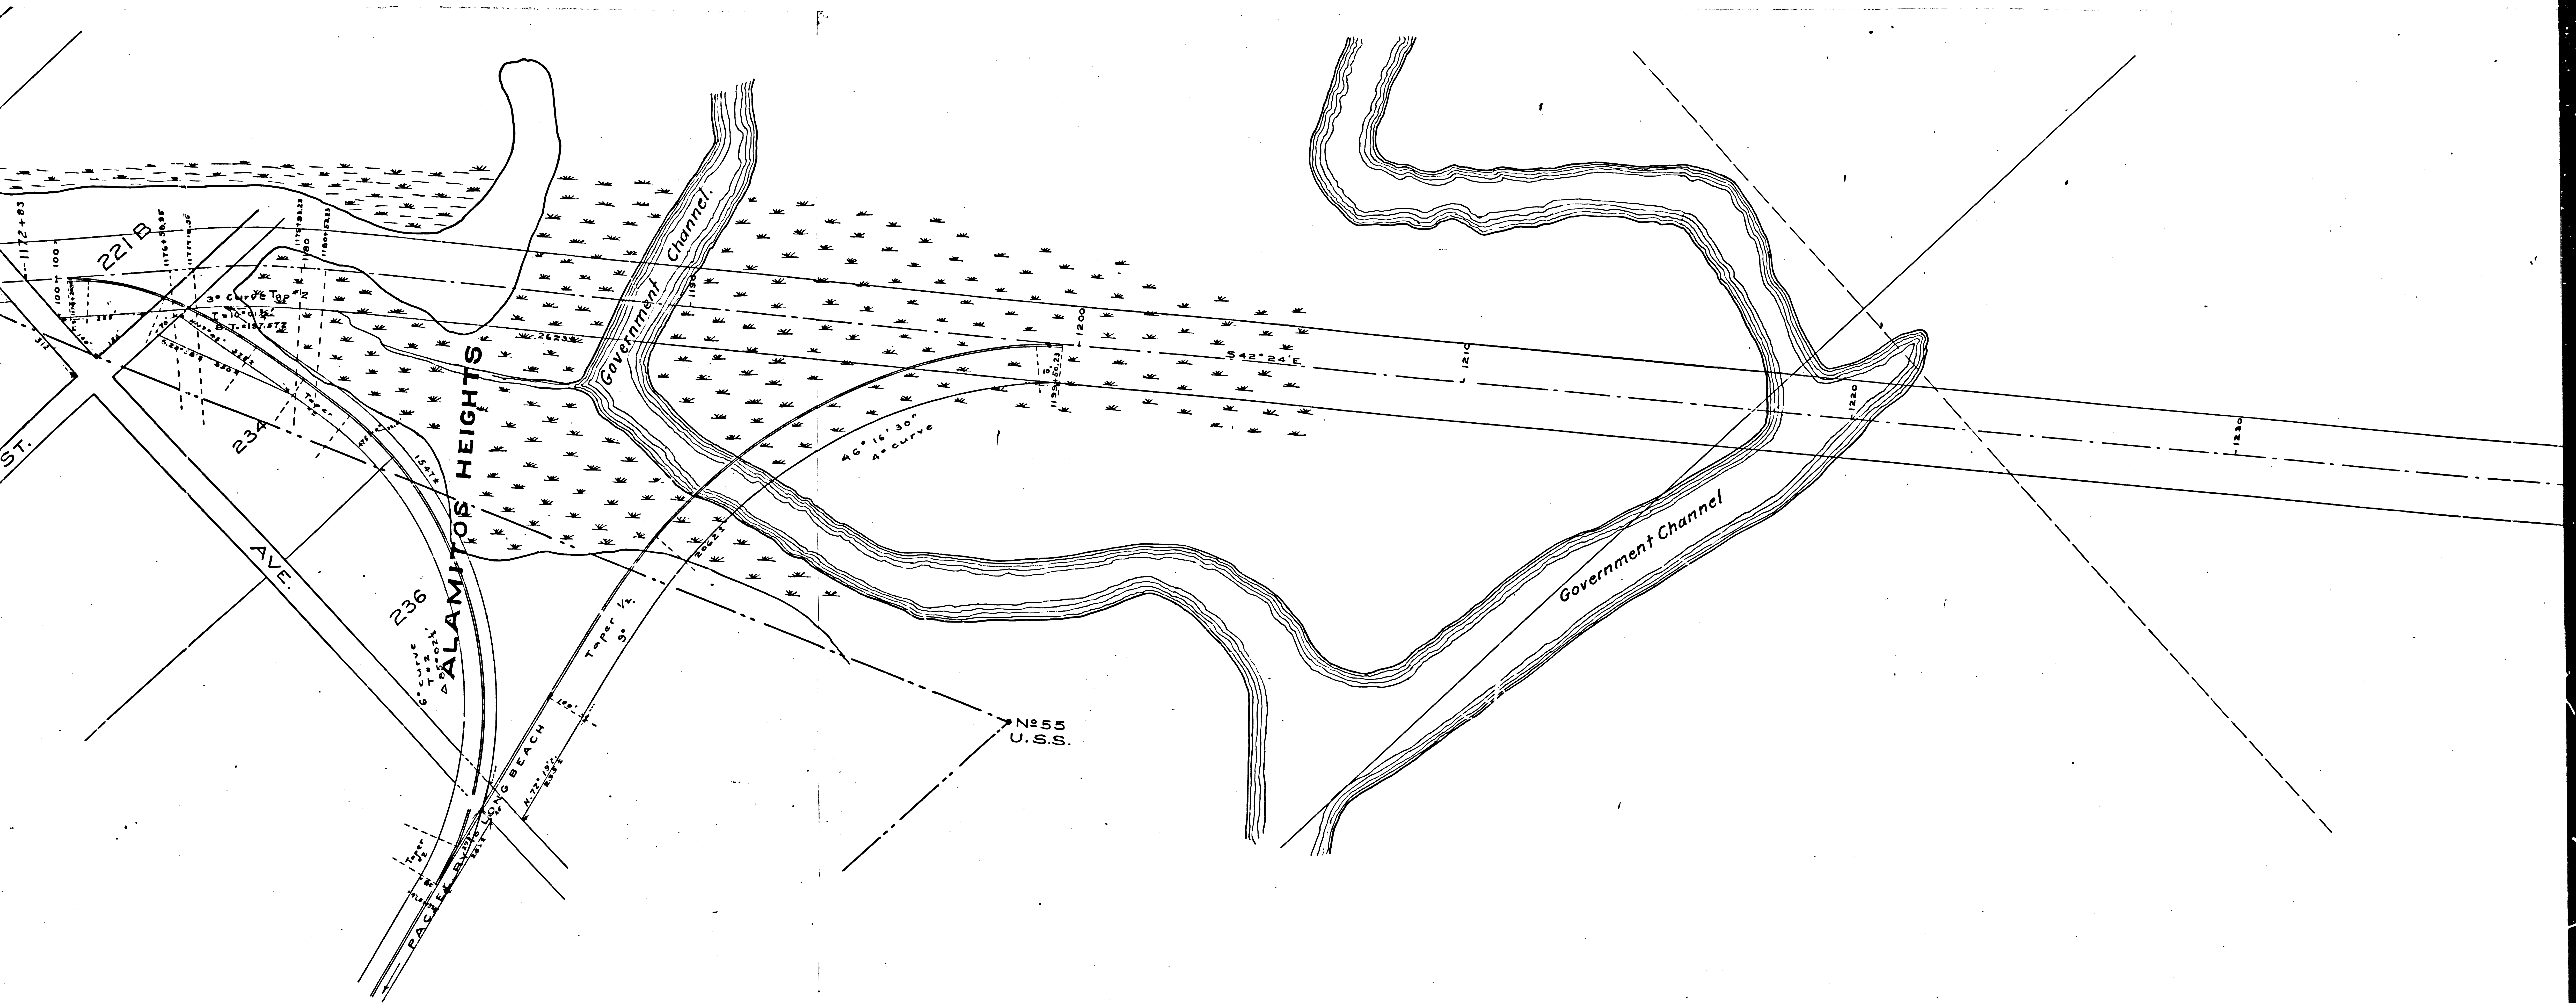

F.M.	1	7	2	4	1
A	5	OF	A	7	

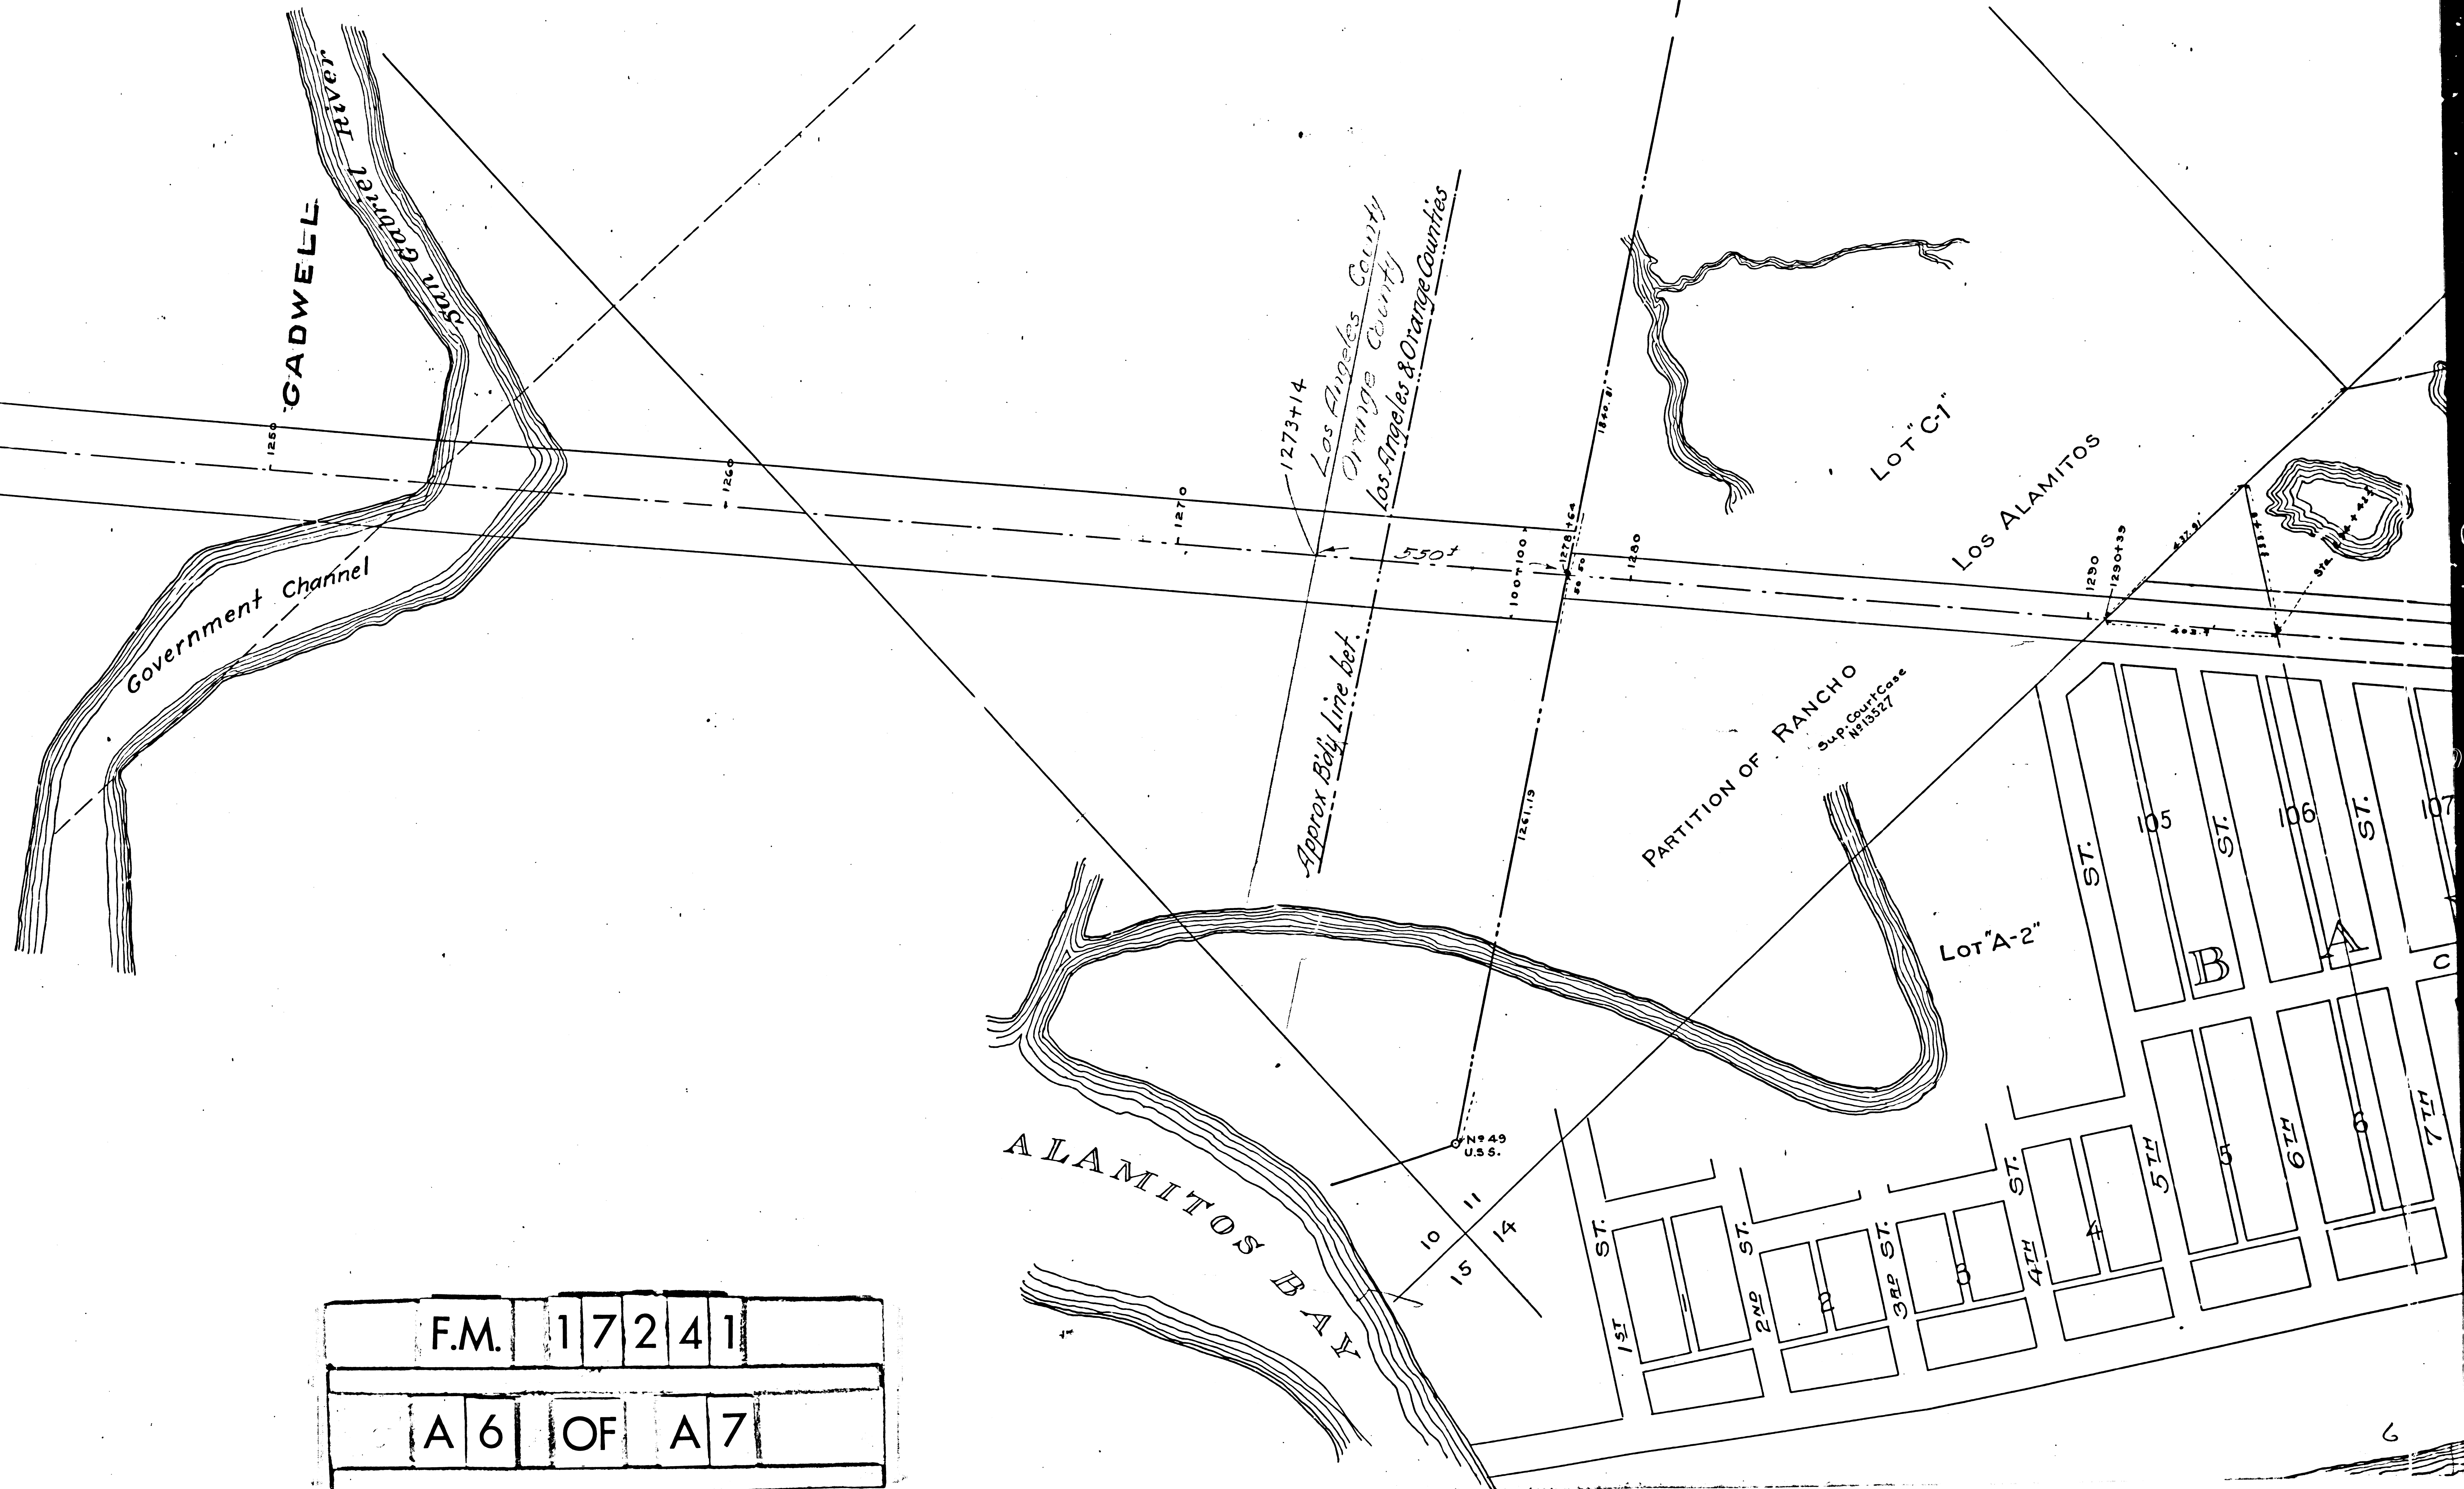

F.M.	1	7	2	4	1
A	6	OF	A	7	

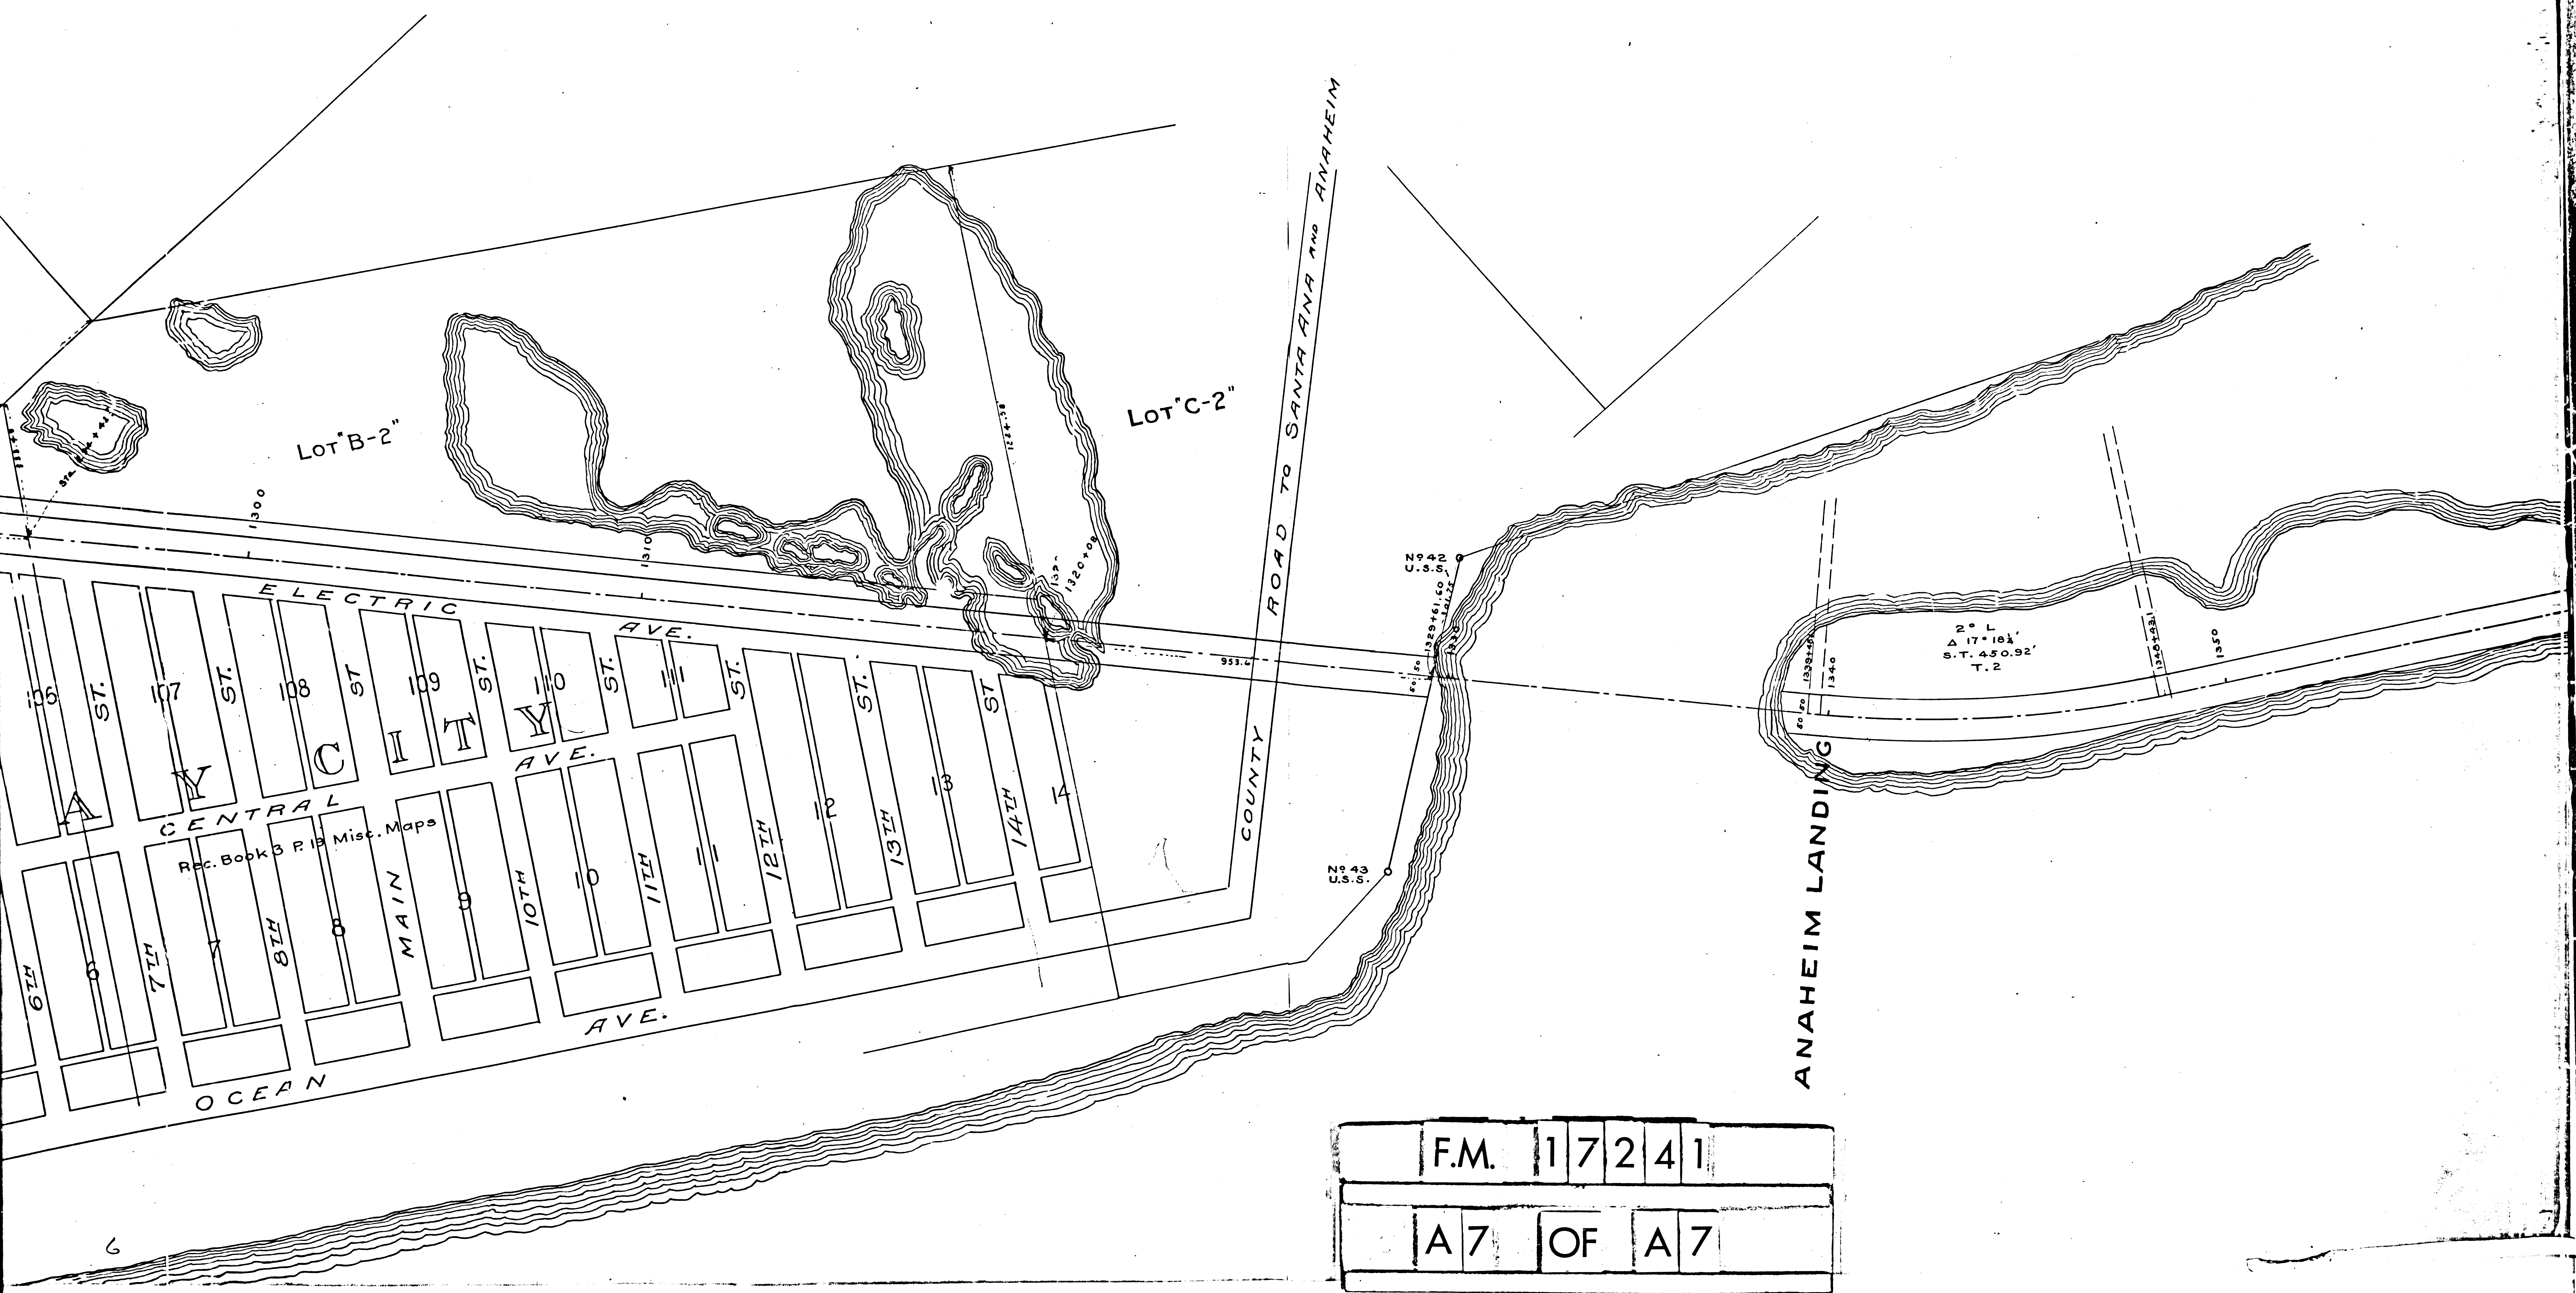

F.M.	1	7	2	4	1
A	7	O	F	A	7

25