

MELROSE AVE.


WESTERN


MELROSE

LOS ANGELES PUBLIC AX

F/M 117515

A 1 OF A 15

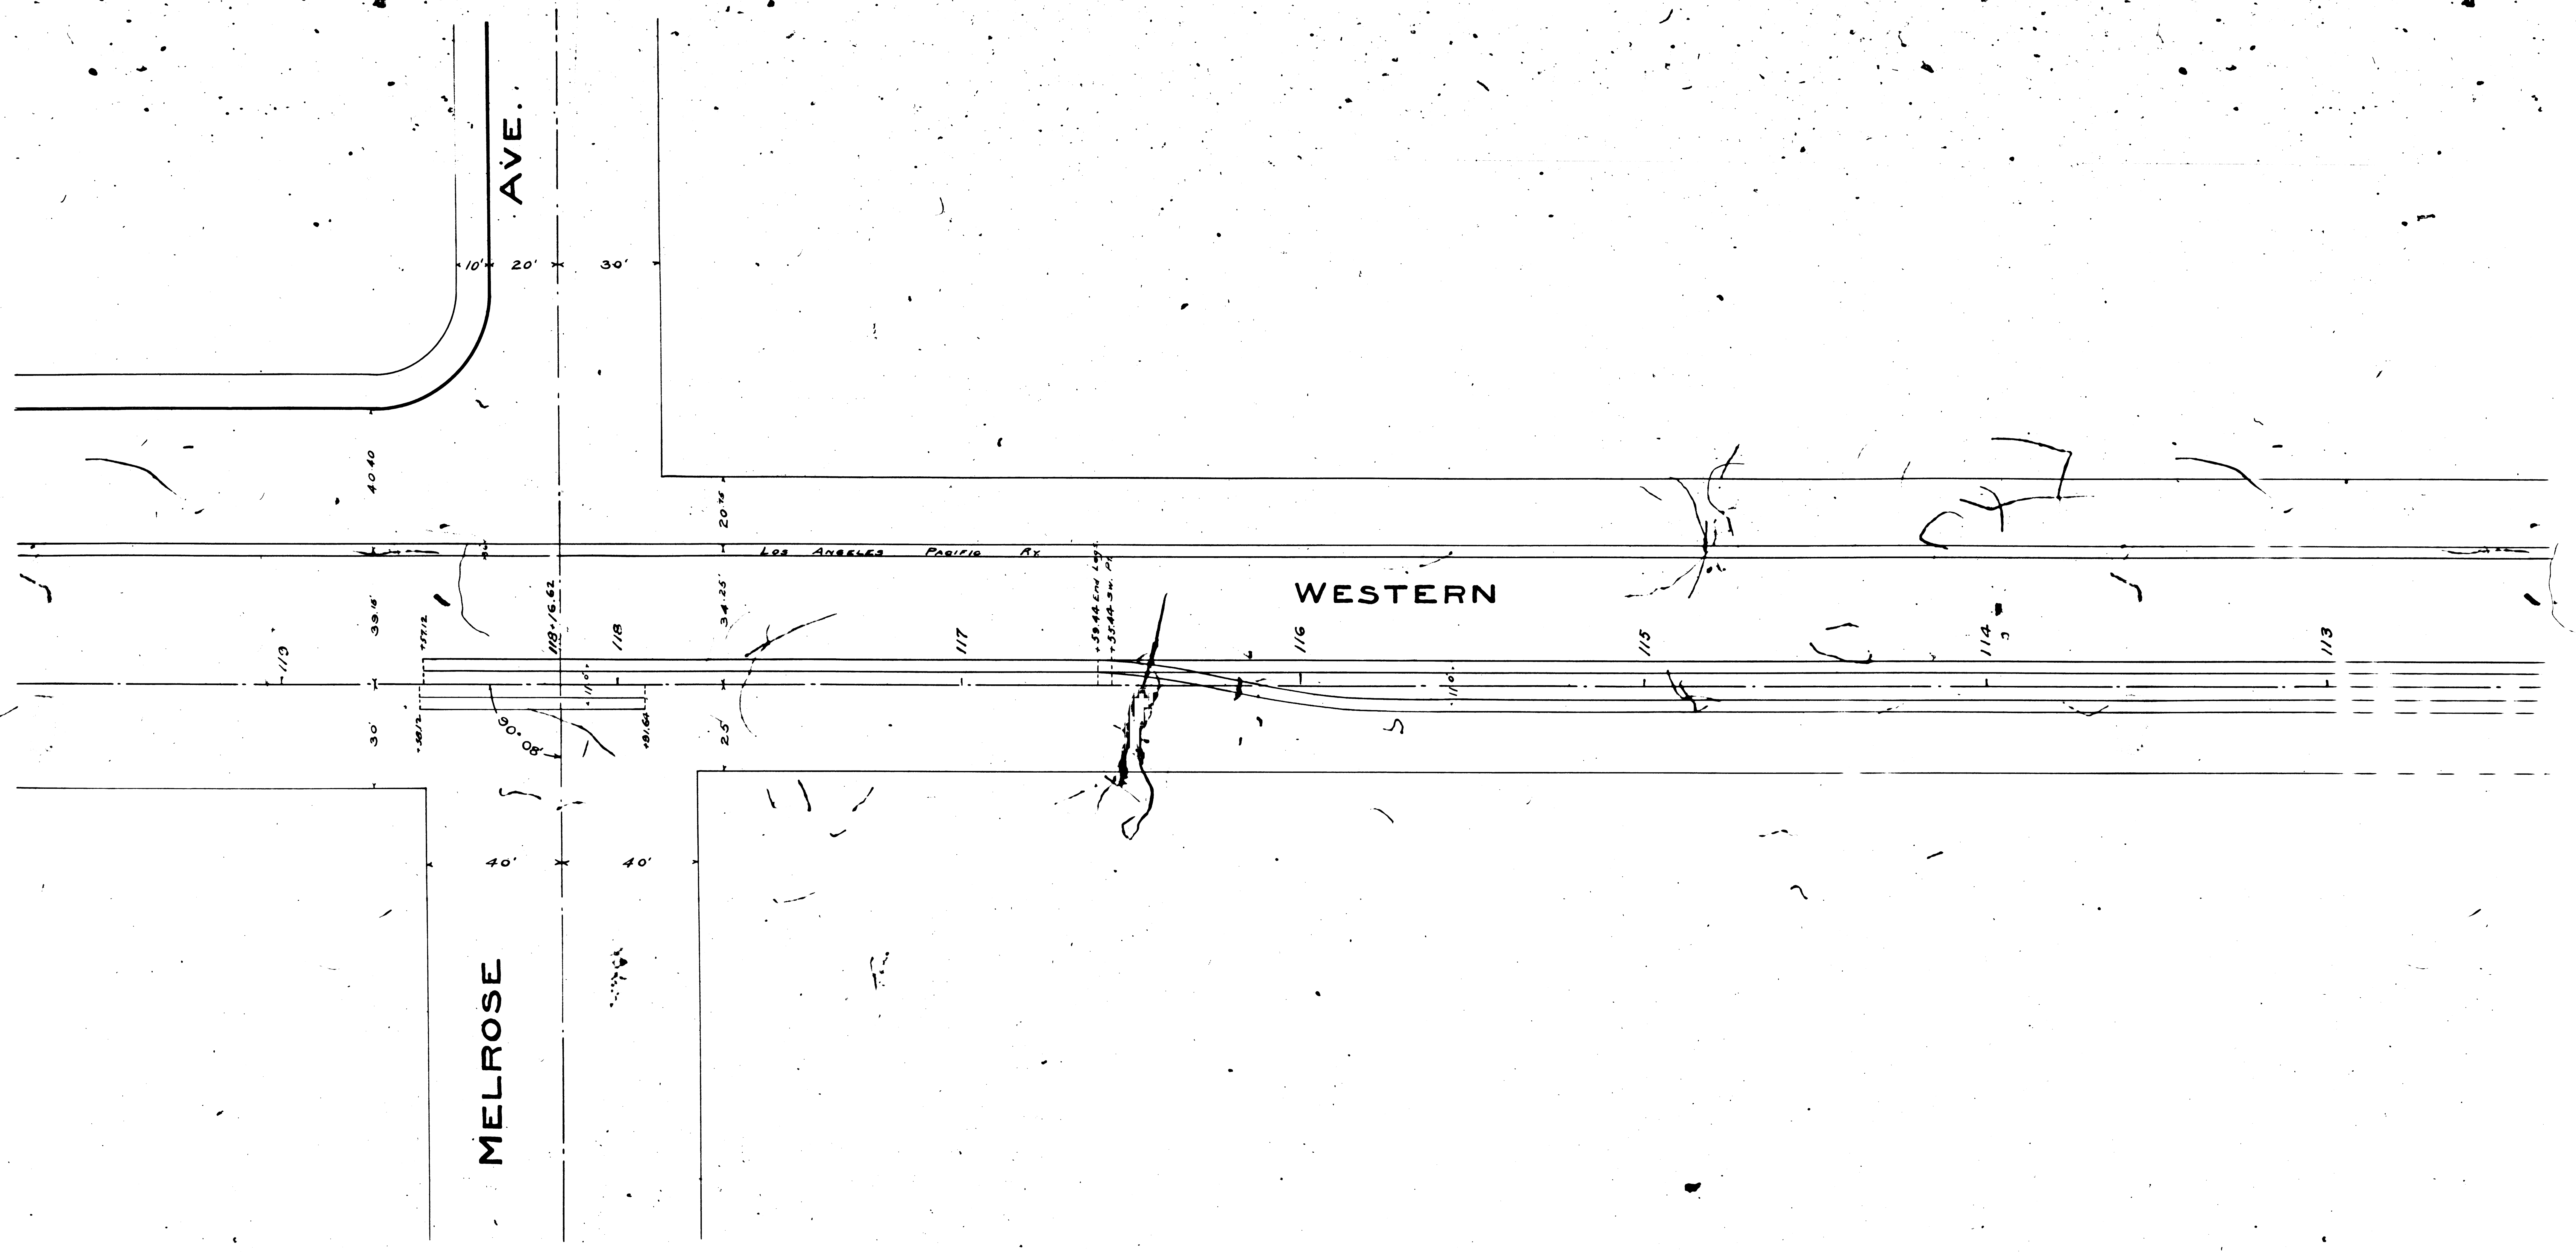

 

SANTA MONICA

ST.

MAPLEWOOD AVE.

AVE.

TORRENCE ST.

F/M 117515  
A 2 OF A 115



TORRENCE ST.

BARROWS ST.

LOS ANGELES PACIFIC RY.

105

104

103

102

101

100

99

38.70

98

97

ROSEWOOD AVE.

ELMWOOD AVE.

F/M 117515

△ 3 ○ F △ 15

BARROWS ST.

ST.


OAKWOOD AVE.

TEMPLE


LOS ANGELES PACIFIC RY.

F.M. 17515

A 4 OF A 15

 



 

FIRST ST. 50'

SECOND ST. 20'

WESTERN

F/M 11 7 5 11 5  
 A 5 OF A 11 5

89

88

87

28'

(6)

27'9"

85

84

83

27'0"

83'4" 63'

82'43" 52'

27'0"

82

81

10'

89' 03"

85' 37" 08"

28' 44"

10'

28' 40"

88' 92"

SECOND ST.

THIRD ST.


AVE

FM 17515

A 6 OF A 15



THIRD ST.

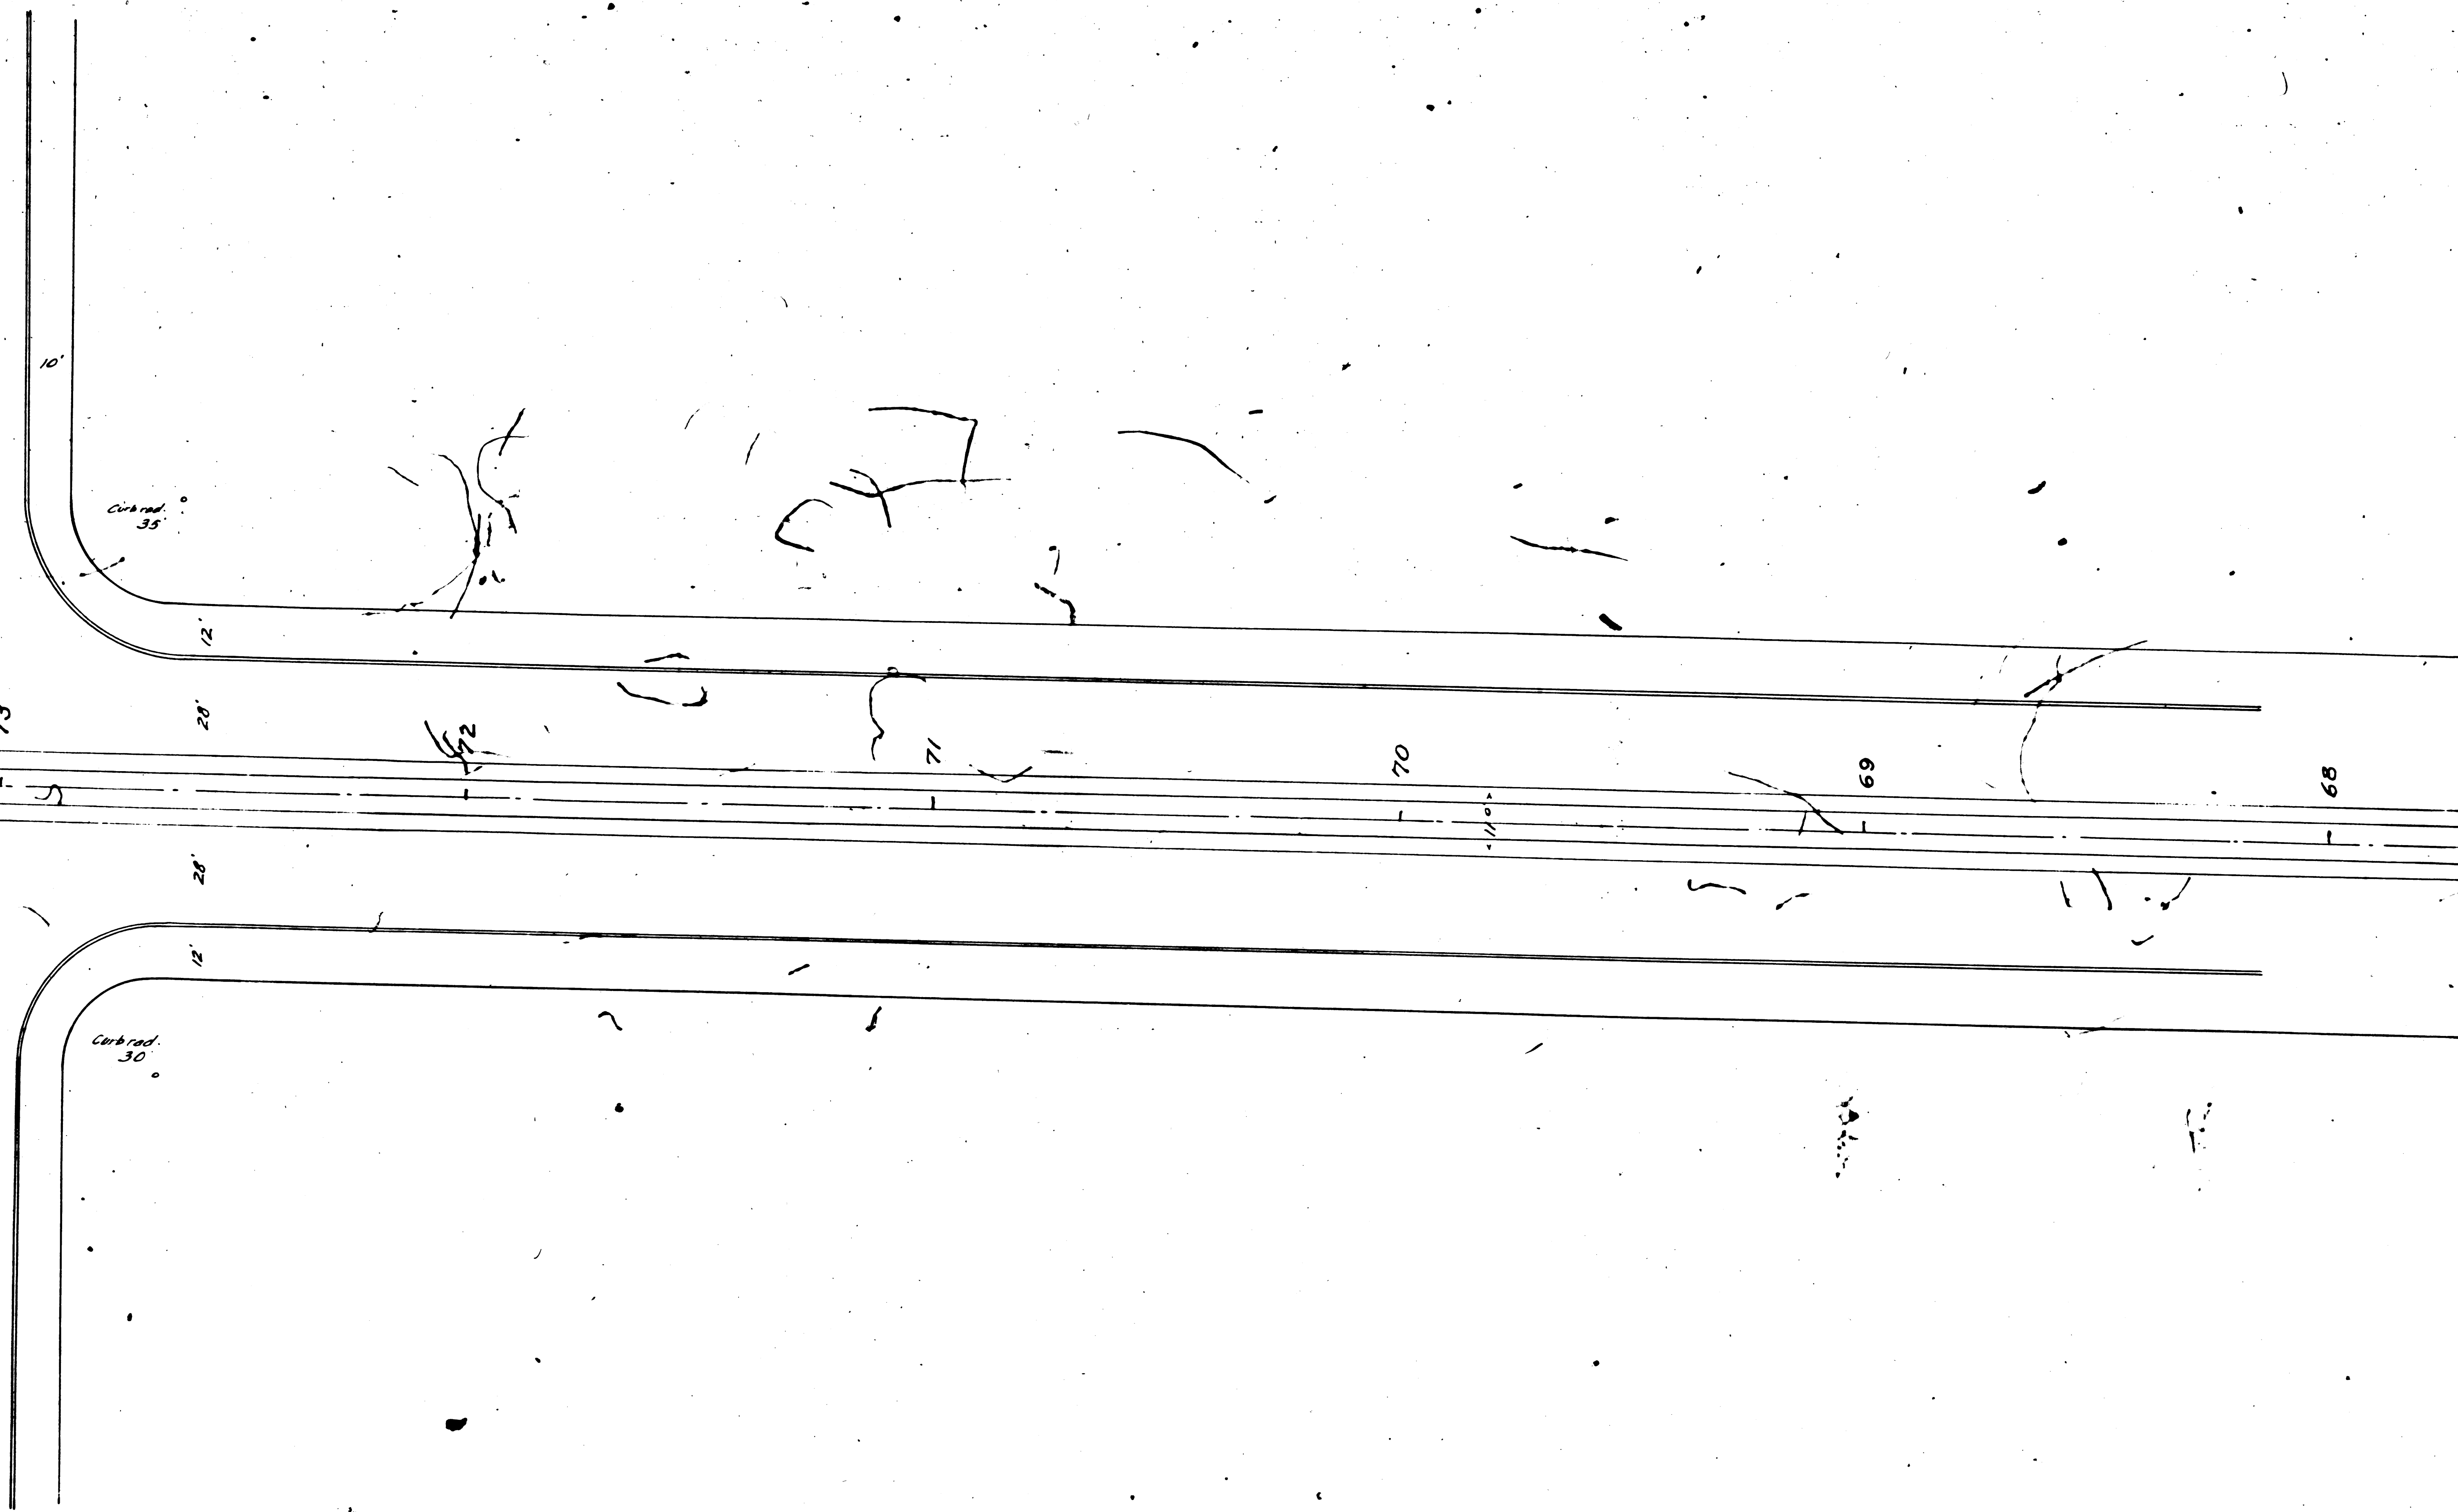

F M 11 7 5 11 5  
A 7 O F A 1 5

AVE.


OXFORD BLVD.

FOURTH

WESTERN

F M 17515

A 8 OF A 15

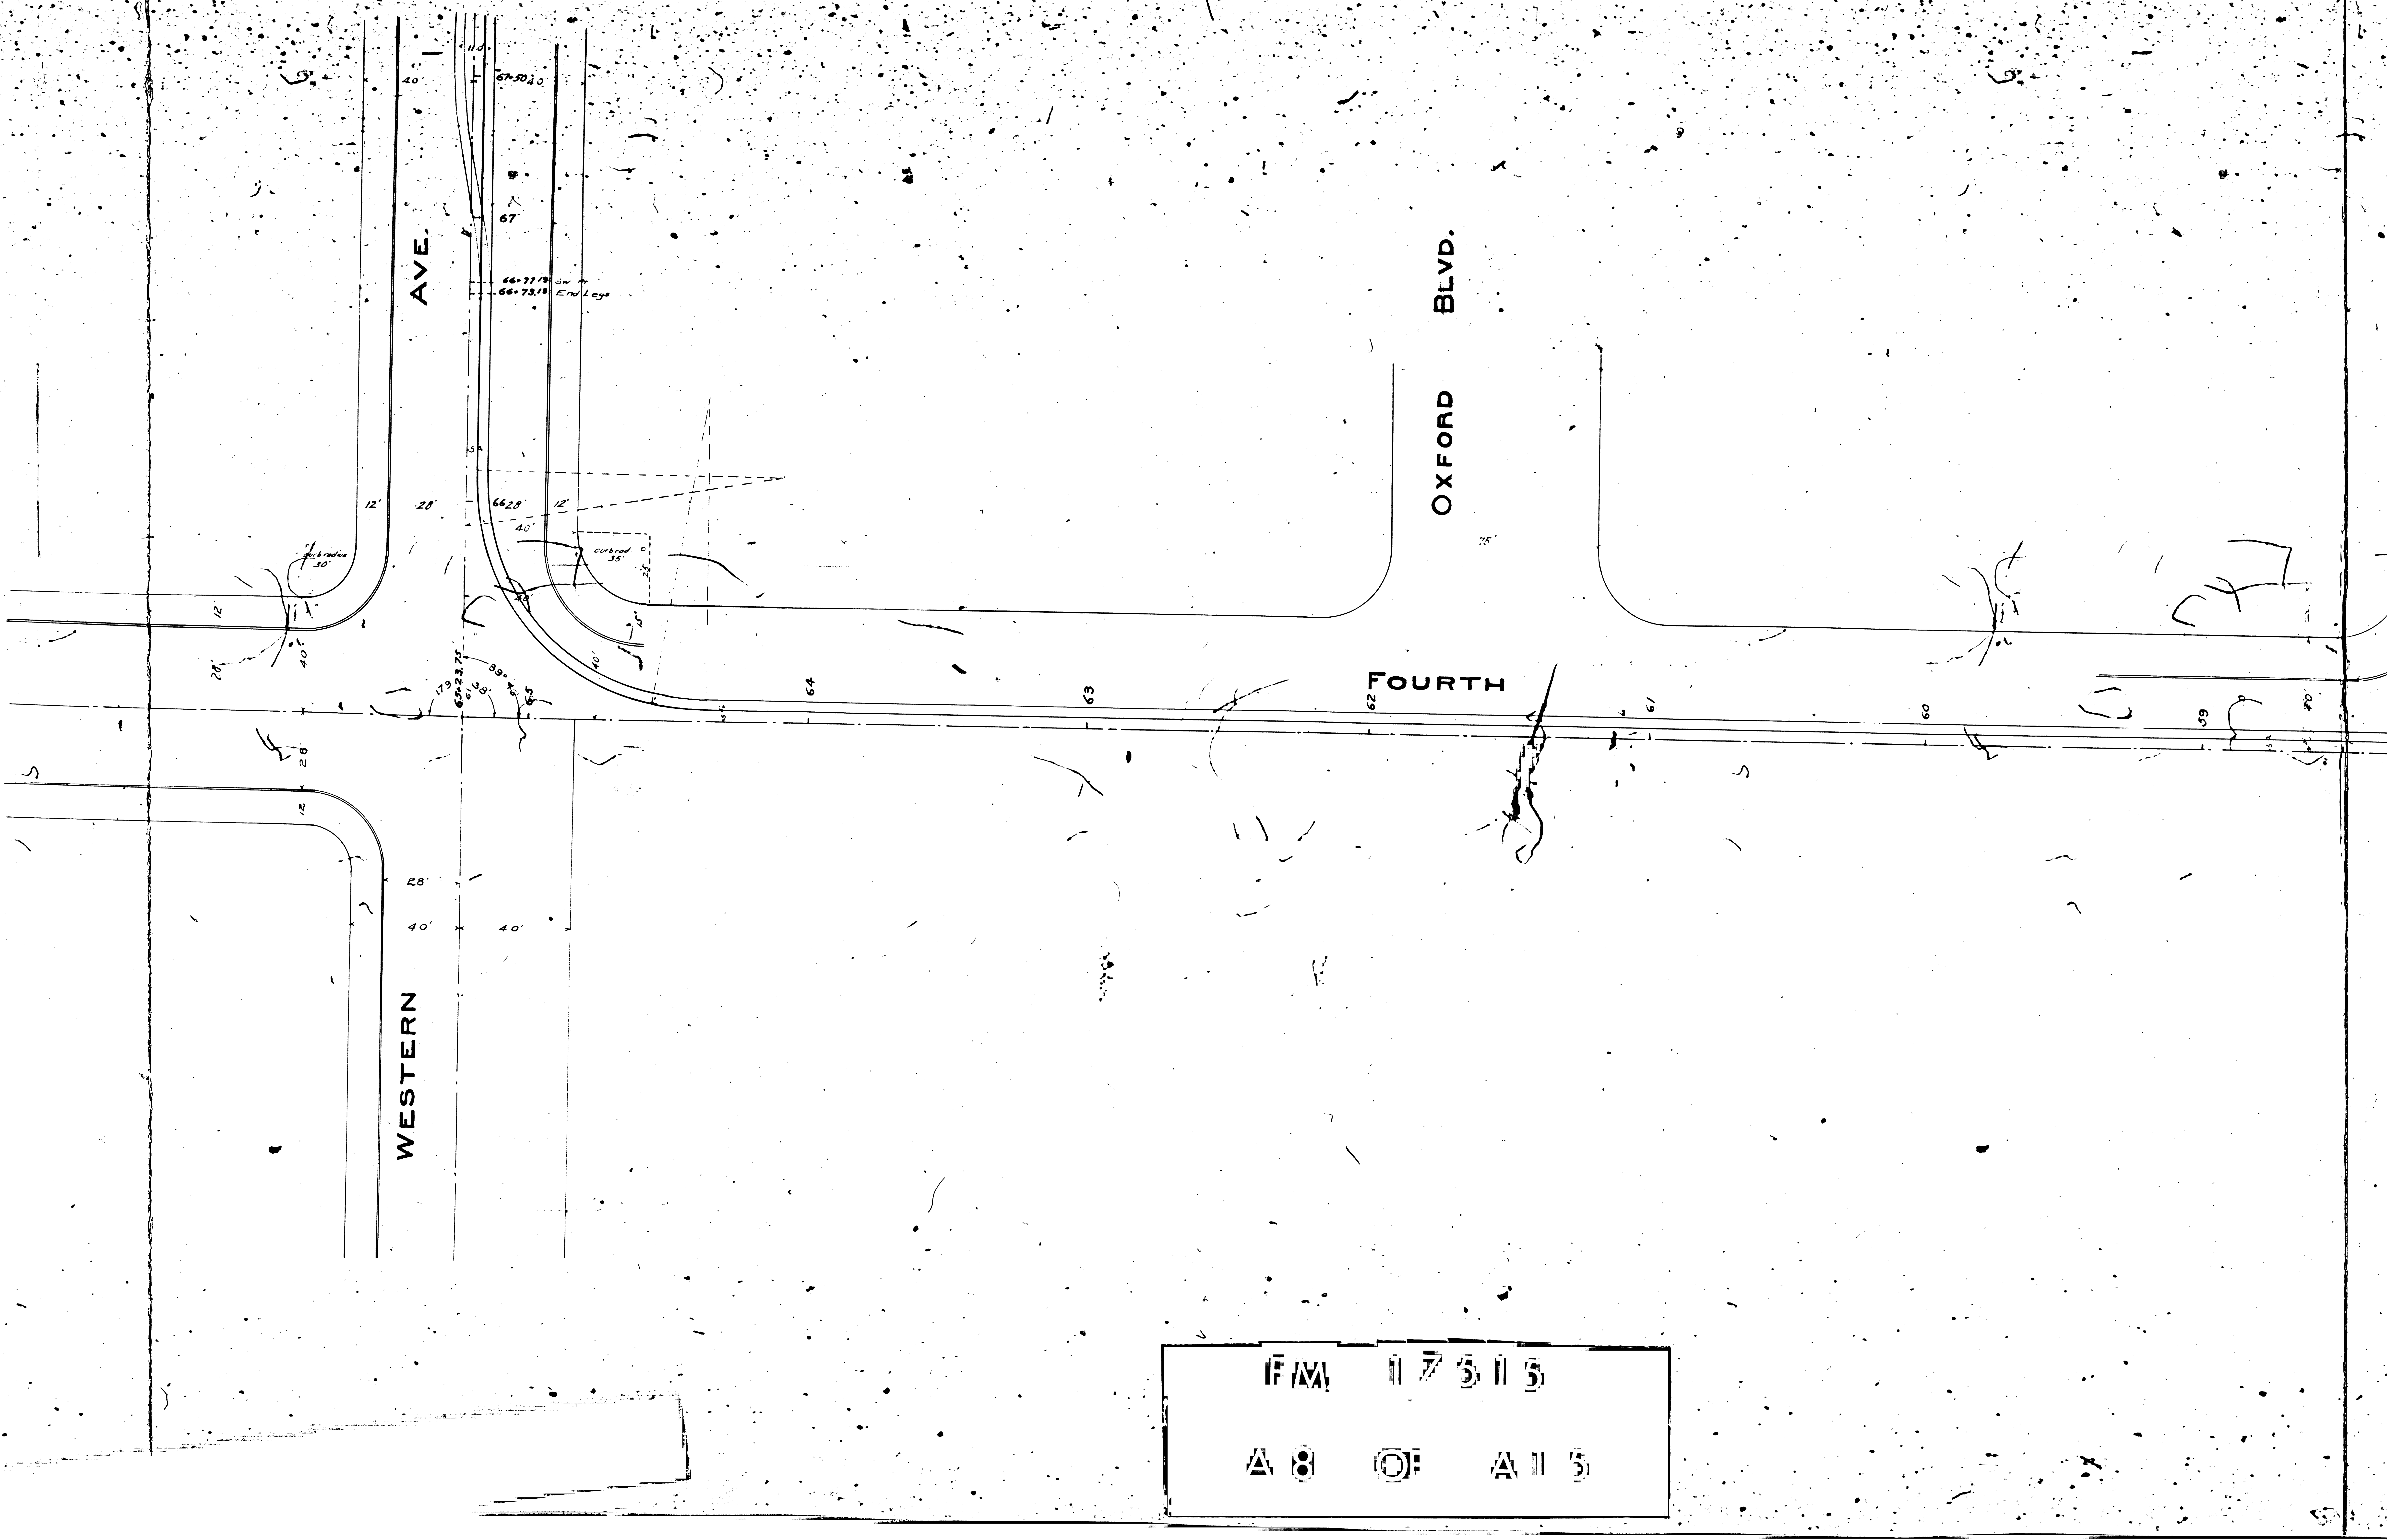




CAHUENGA BLVD

HOBART BLVD.

ST.

F M 11 7 5 11 5

△ 9 ○ 11 △ 11 5

 

BLVD.


DR.

HARVARD

KINGSLEY

F/M 11 7 5 1 5

A 11 0 OF A 11 5

 



AVE.

AVE.

AVE.


FOURTH

ARDMORE

NORMANDIE

MARIPOSA

17515  
 117515  
 117515  
 117515

 



MARIPOSA

AVE.

ALEXANDRIA


AVE.

KENMORE

AVE.

S  
ST

FAM 11 7 5 11 5  
A 11 2 OF A 11 5

 



KENMORE AVE.

CATALINA ST.


BERENDO ST.

ROAD

CONCRETE CULVERT

PLAN 117515

A 3 OF A 5

 

BERENDO ST.

ST.

FOURTH ST.


ST.

VERMONT AVE.


AVE.

NEW HAMPSHIRE ST.

F/W 11 7 5 11 5  
 A 1 4 OF A 1 5

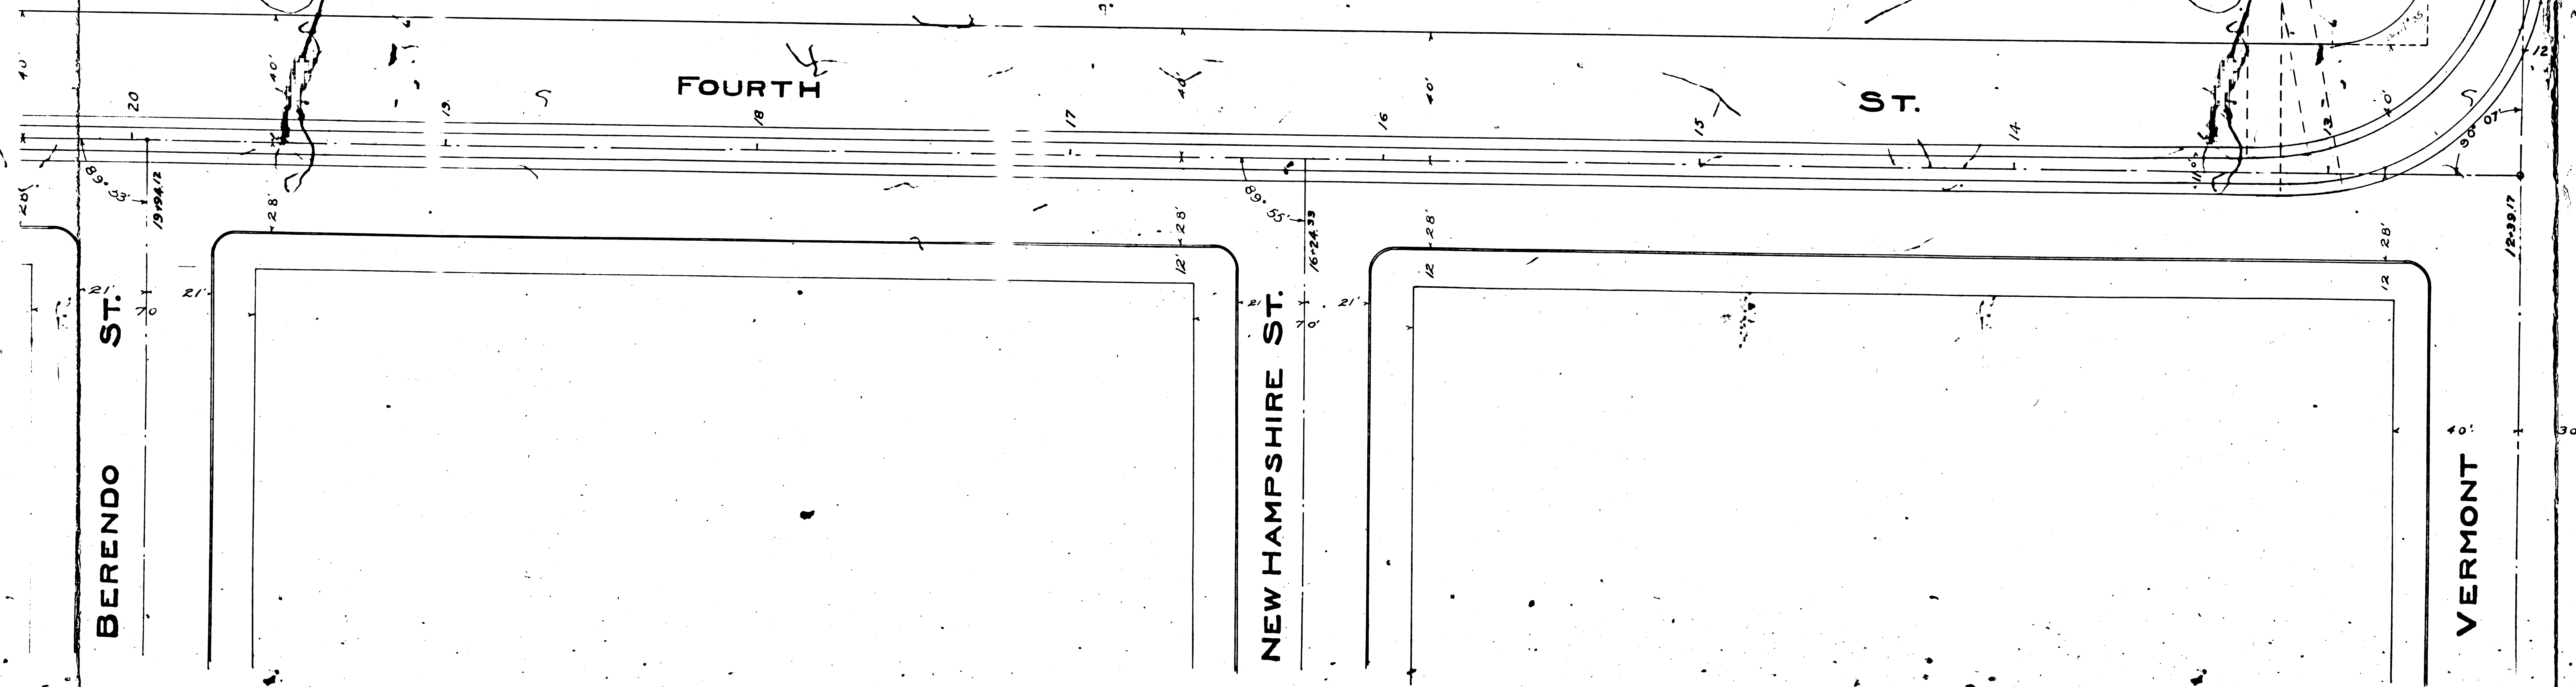



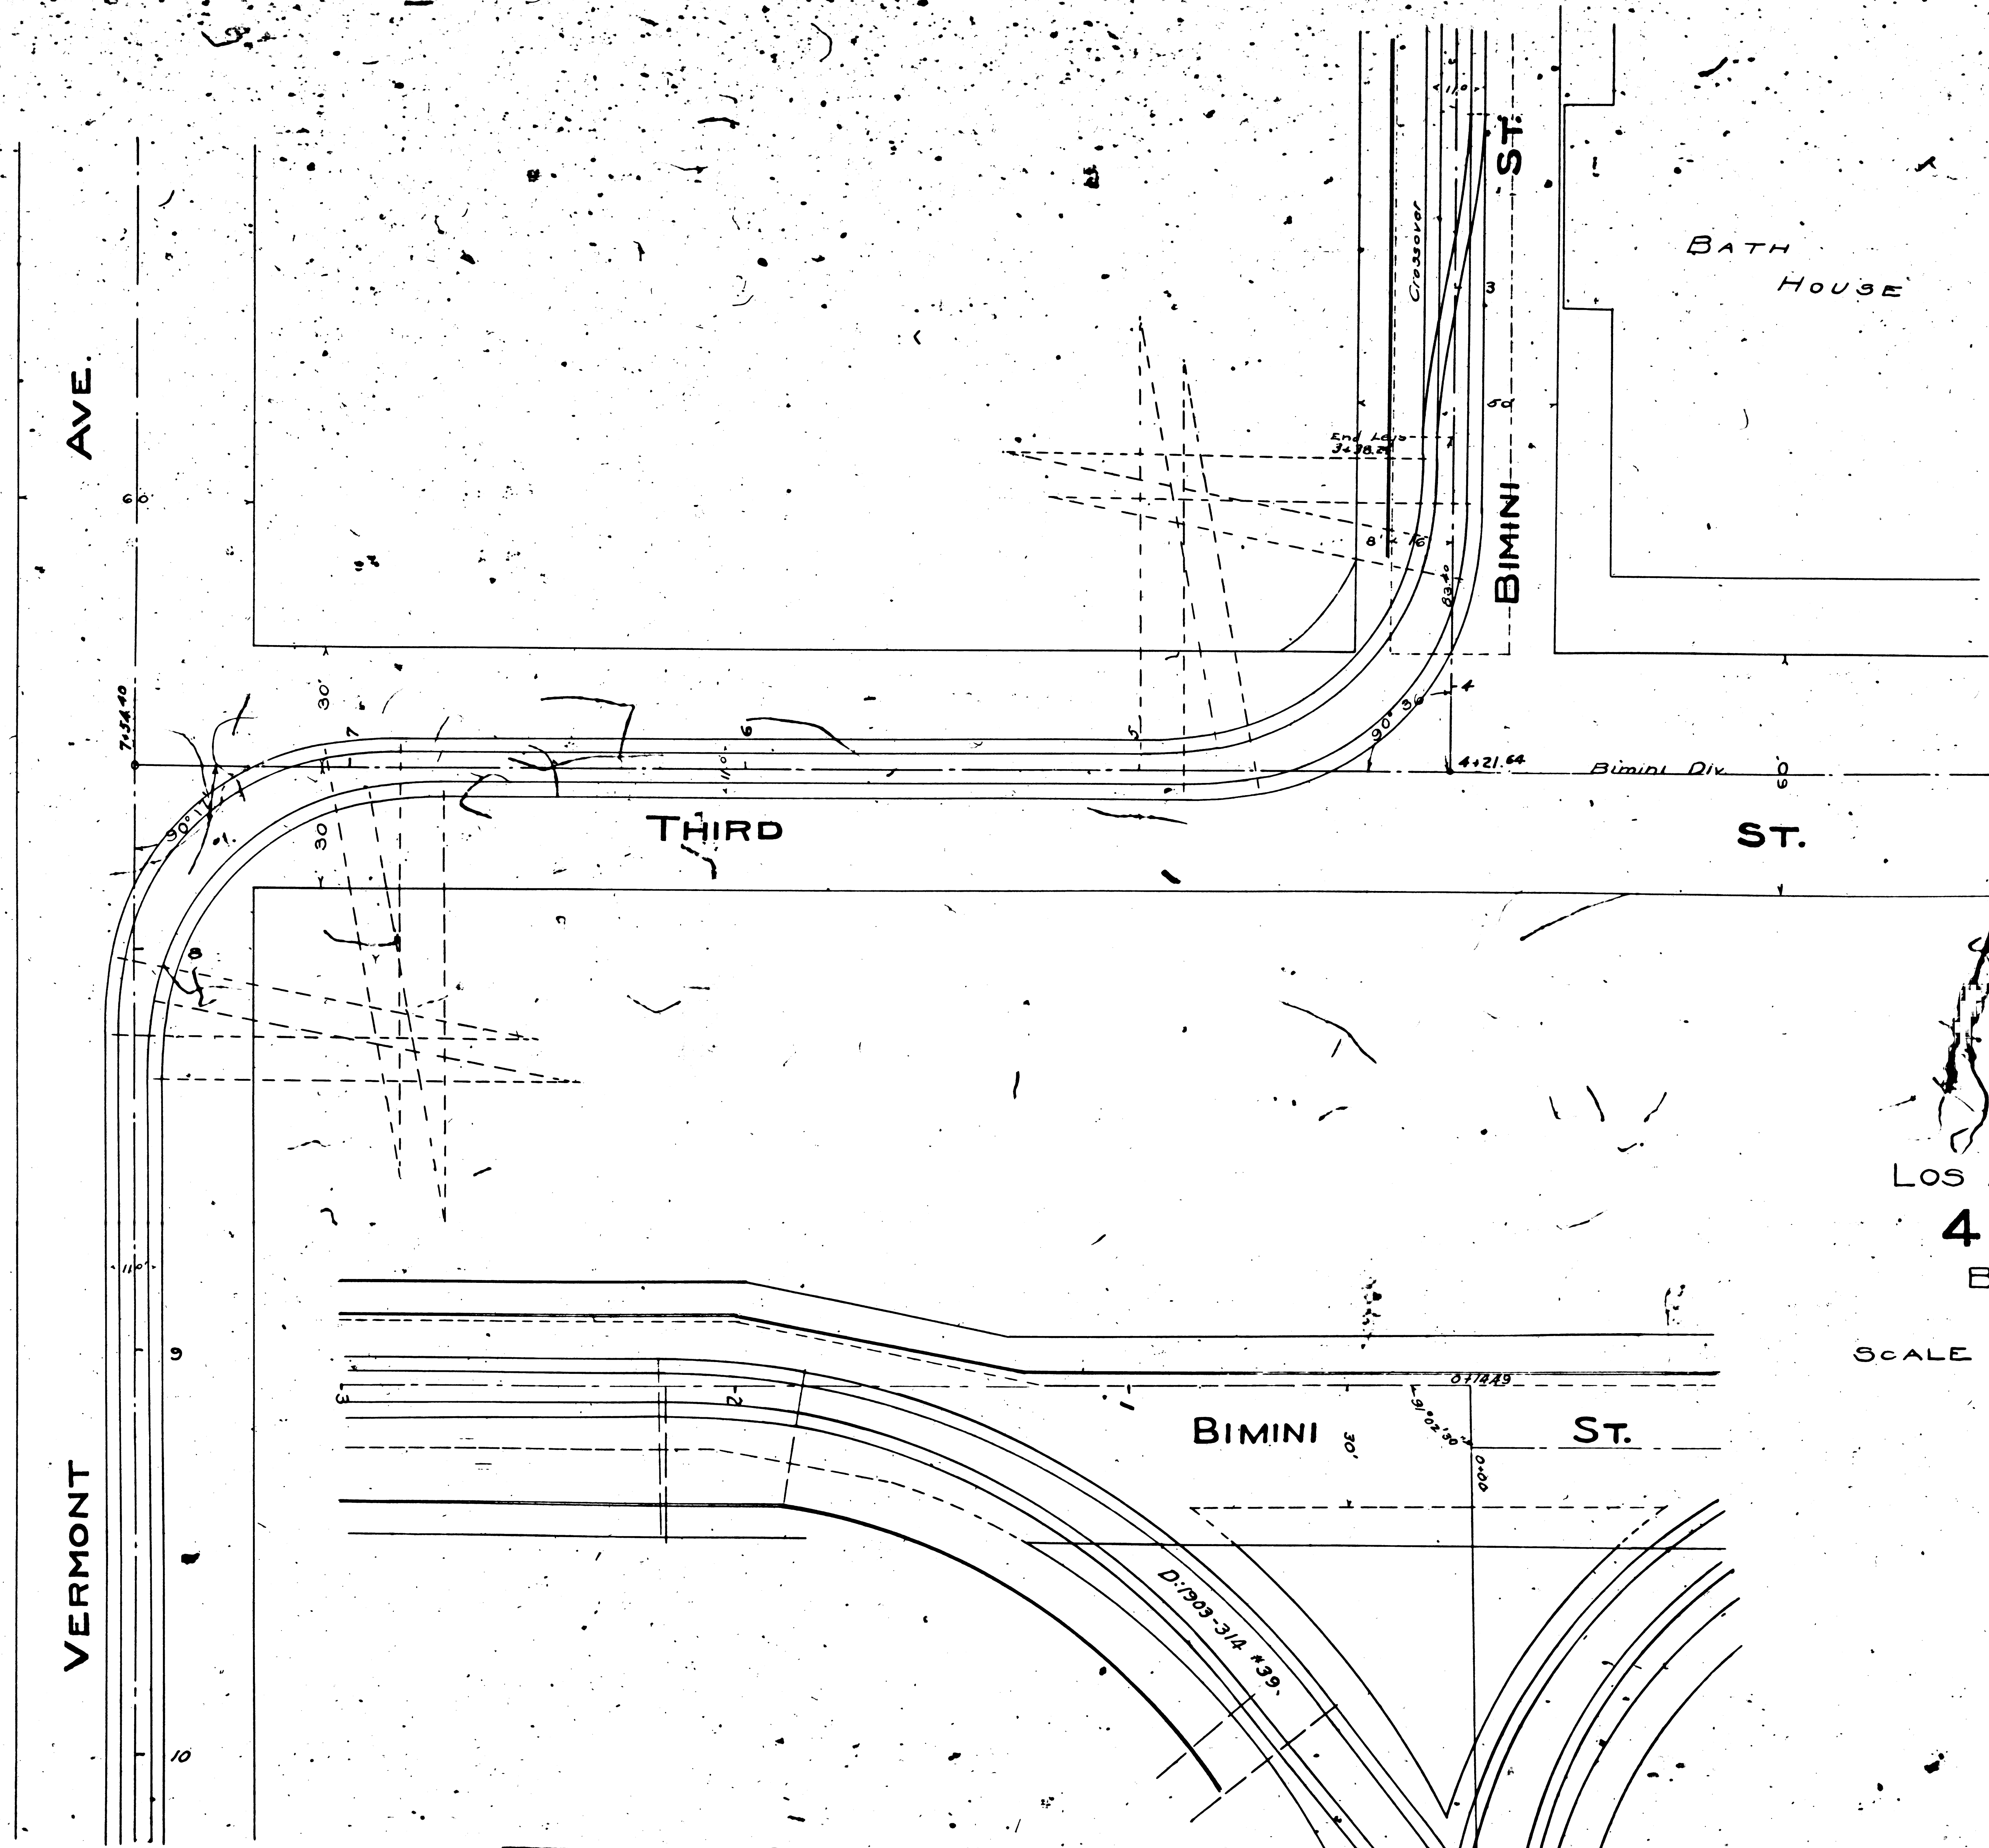

LOS ANGELES RAILWAY CO.

**4<sup>TH</sup> AND WESTERN**

BIMINI ST TO WESTERN  
AND MELROSE AVE'S.

SCALE 30' = 1'

Feb. 17<sup>th</sup> '08

F.B. 145.3-26  
" 88.40-41  
" 118.32

PLAN 117515  
A 115 OF A 115