

Los Angeles Railway

BIMINI BATHS DIV.


FROM

Bimini Baths to Melrose Ave.

FB118

8-6-07

Scale 1"=30'

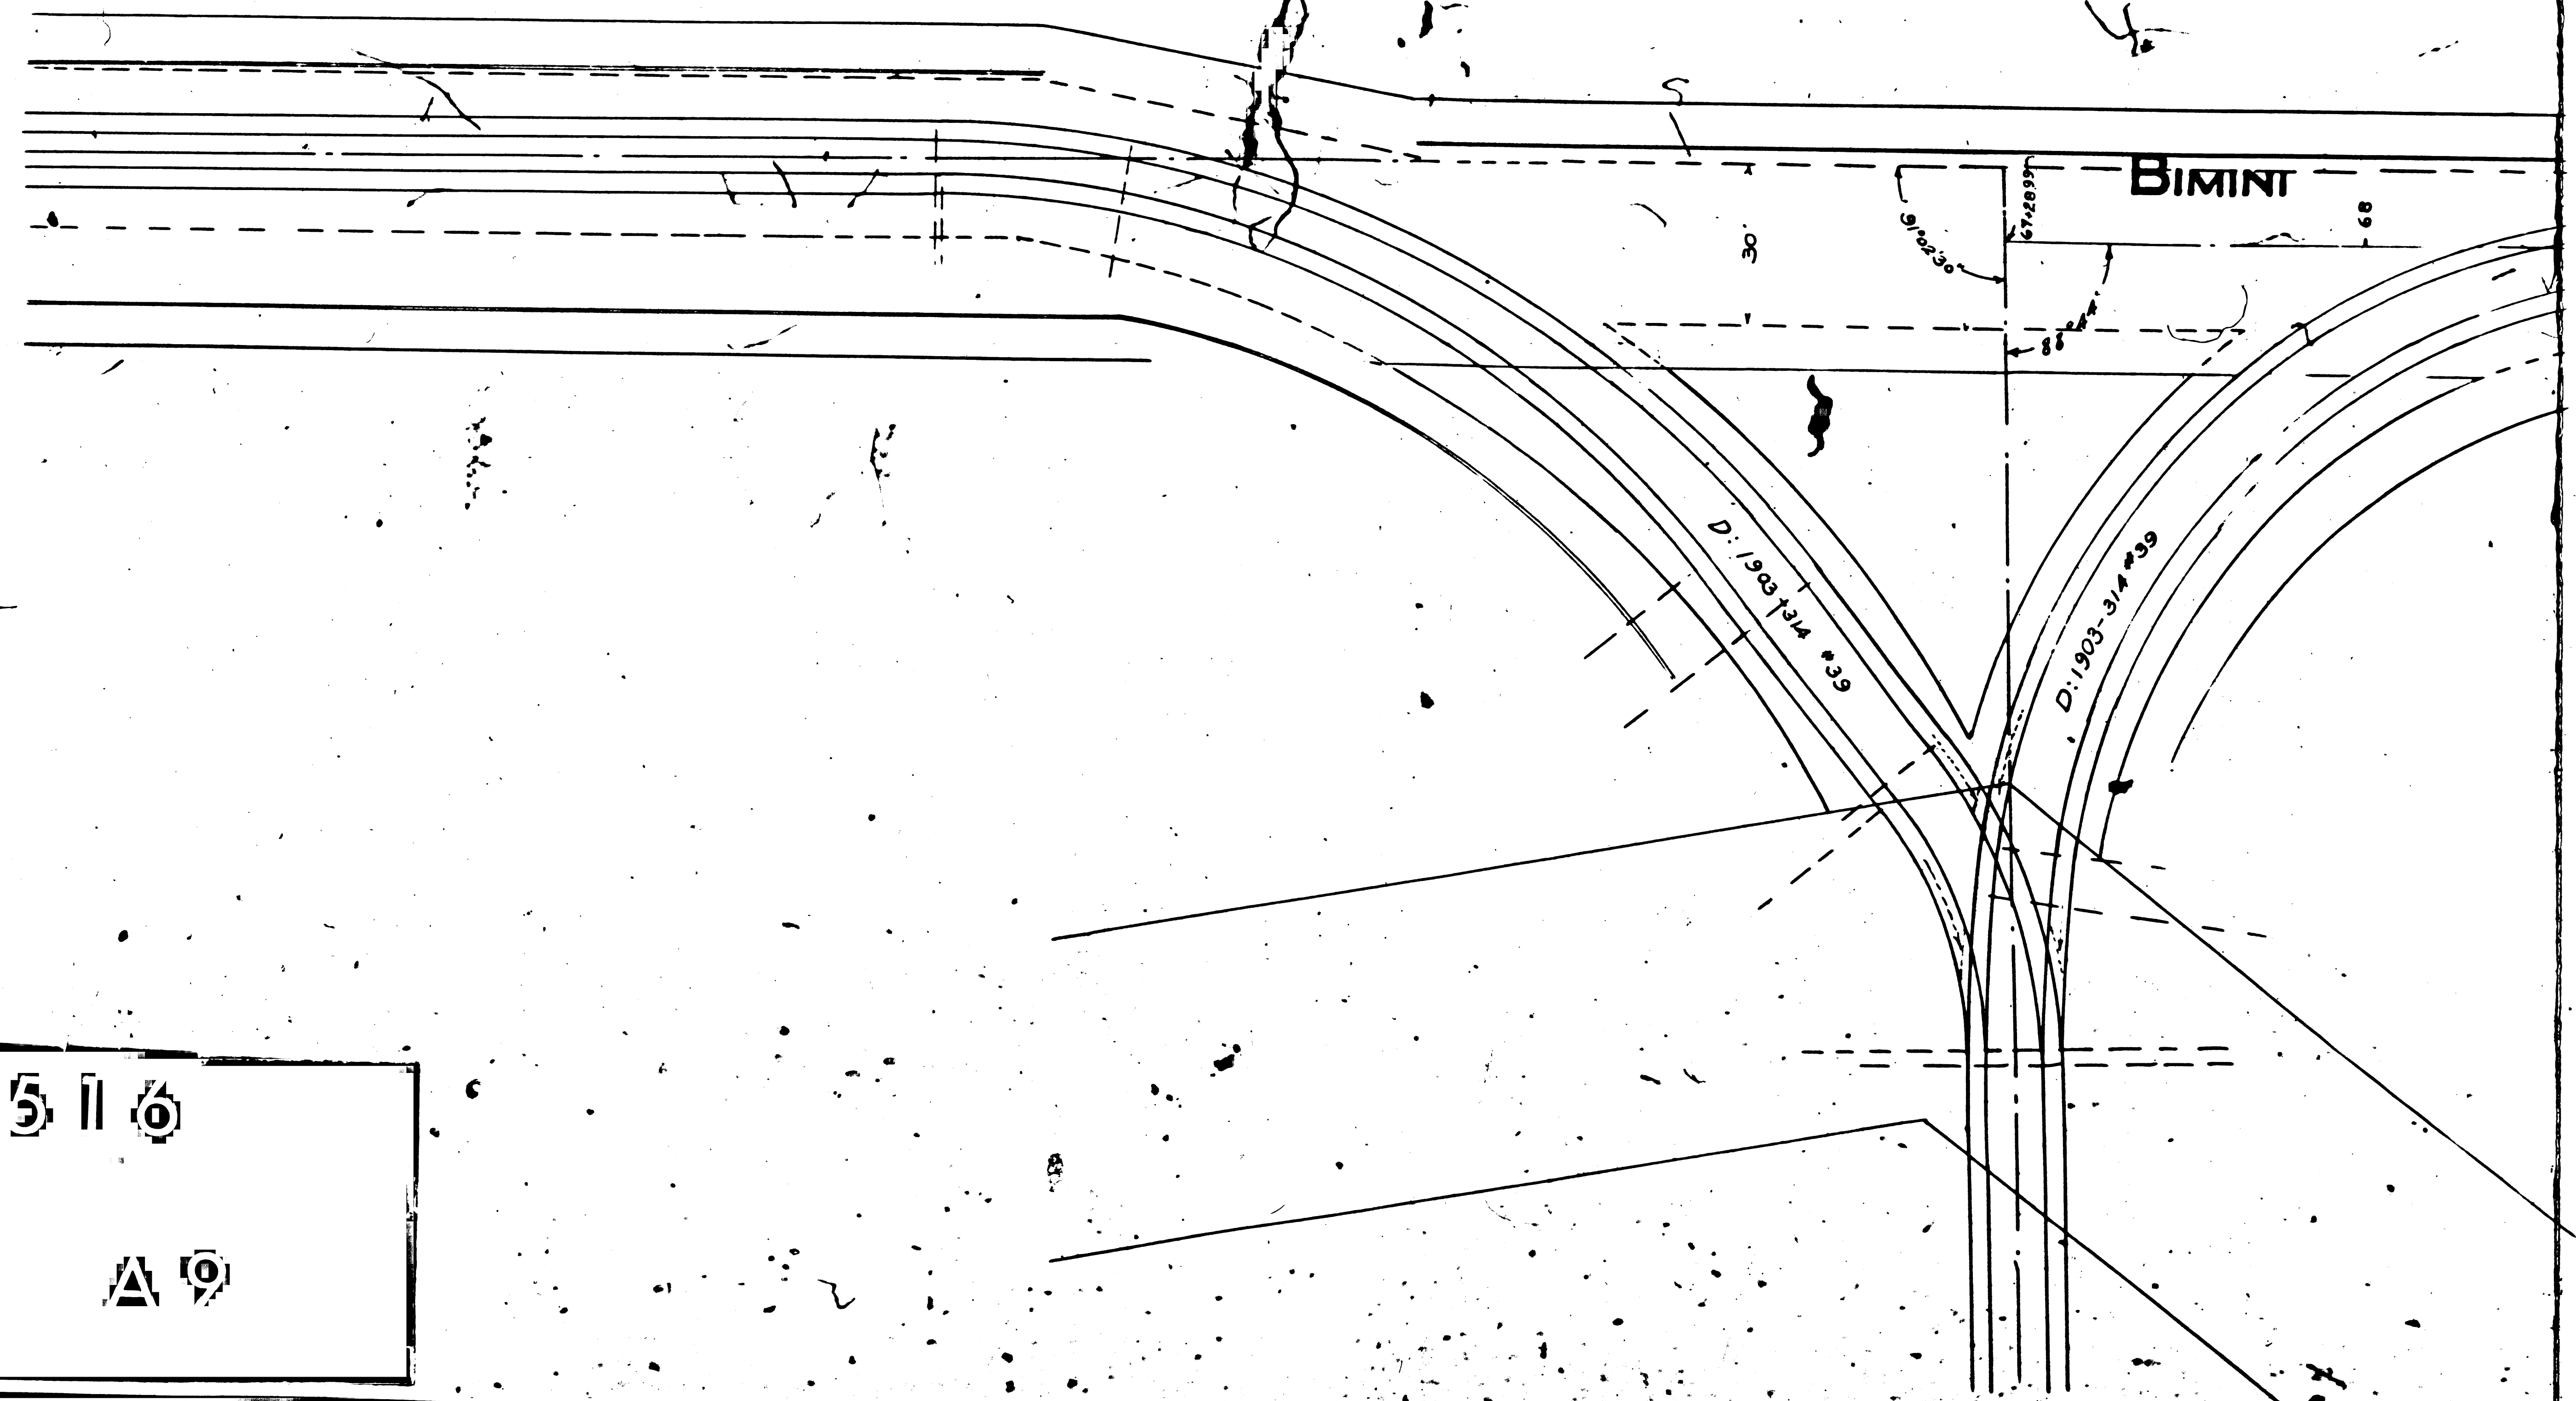

FM 117516
A 11 OF A 19

Bimini Tract
M. B. 5-133

ST.

Dedicated for Street

Deeds: 1903-314
Purposes

GROVE PL.

FIRST

ST.

FIRST

ST.

F M 11 7 5 1 6
A 2 OF A 9

VERMONT

AVE.

ST

D. 4943-216
#223


Deed # 359


D. 2639-303 #40

D. 2639-303 #40

F/M 11 7 5 11 6

A 3 OF A 9

 

 

D 2639-303 *40


1088 ±4

F/M 117516

A 4 OF A 9

W. TEMPLE ST

ST

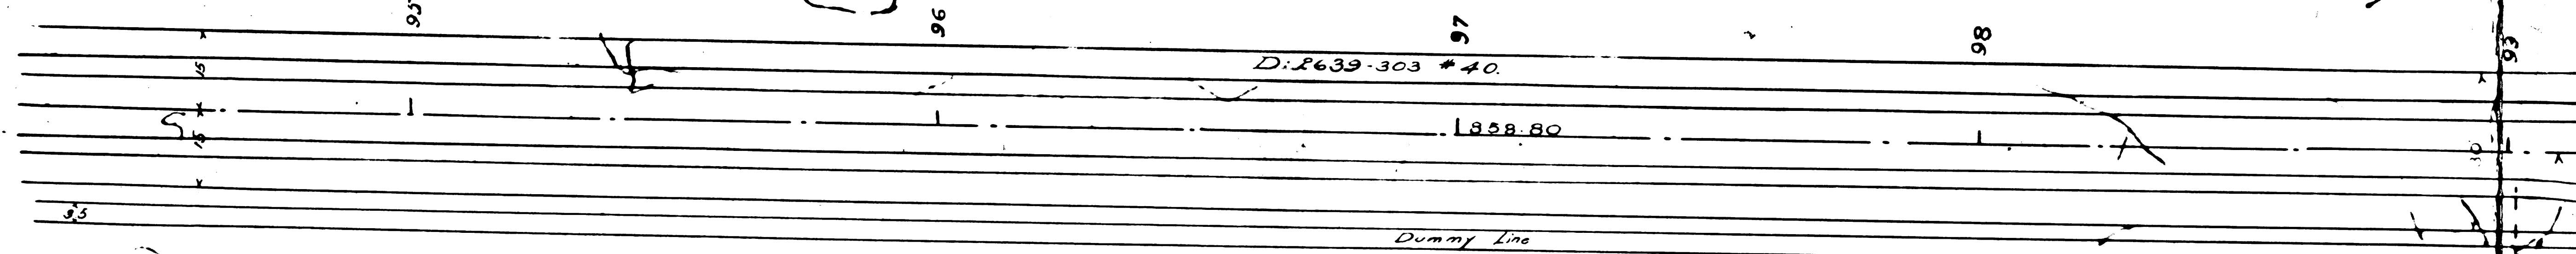


W. TEMPLE

ST.

F/M 117516

A 5 OF A 9

 

FAX 117516

△ 6 ○ 7 △ 9

St.

STOLL

St.

Lot 14
D: 3009-231
42.

Re-Sub of Barrows Add

Lot 15
D: 3009-231
42.

M 23 6-33

R 130'
T 236'
A 9780

R 150'
T 504'
A 37520

F/M 17516

A 7 OF A 9

HELIOTROPE

Deeds 2747-217

CLINTON

DRIVE


Dedicated for Street

Purposes (Maps 10-170)

ST.

F.M. 117516

A 8 OF A 9

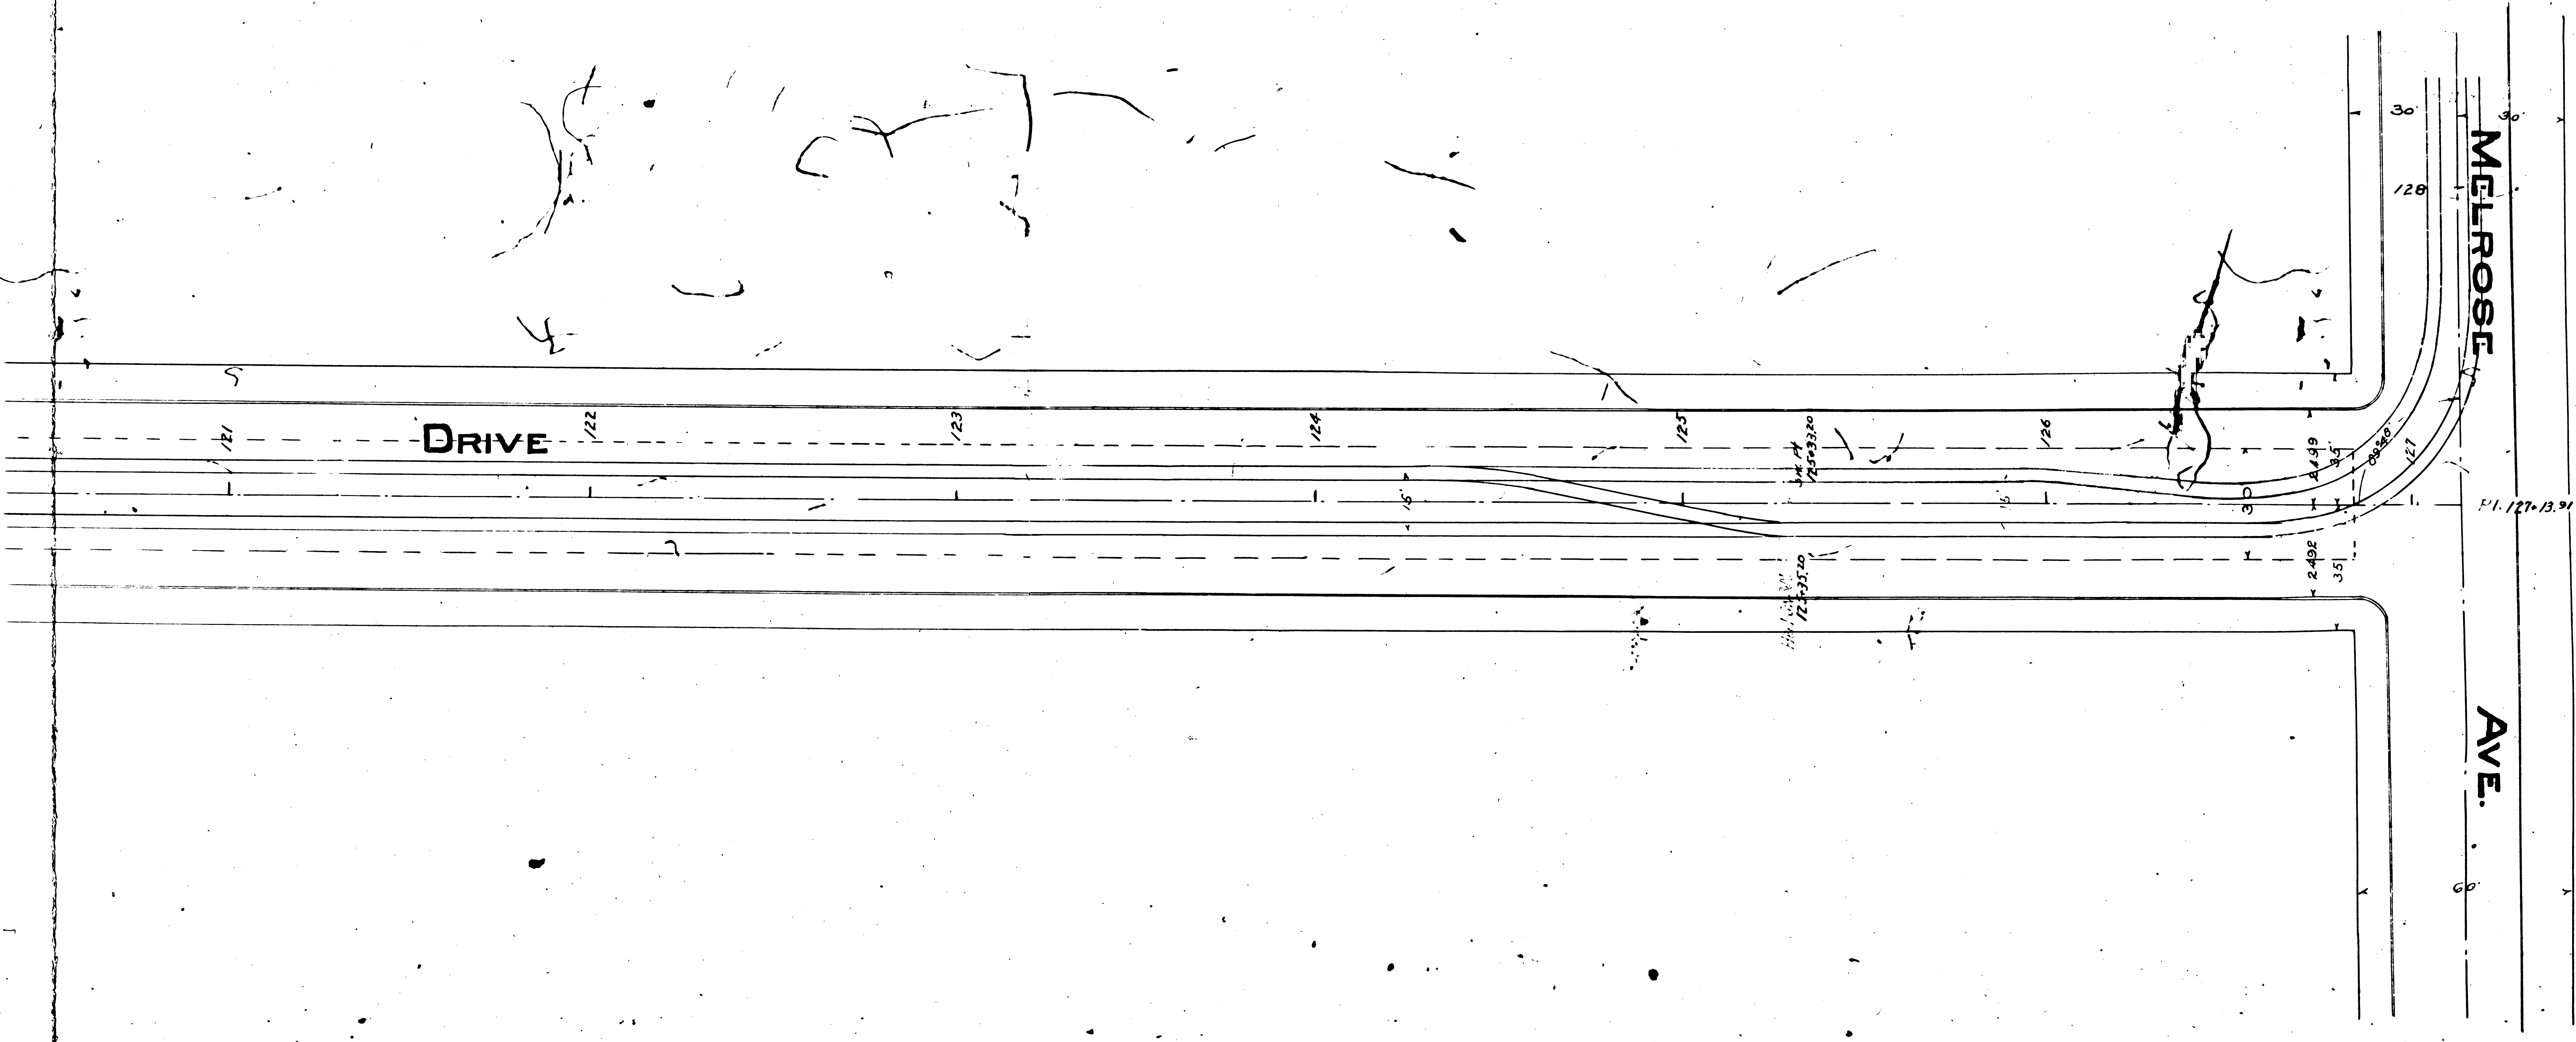

F M 117516
A 9 OF A 9