


129 130 131 132 133 134 135

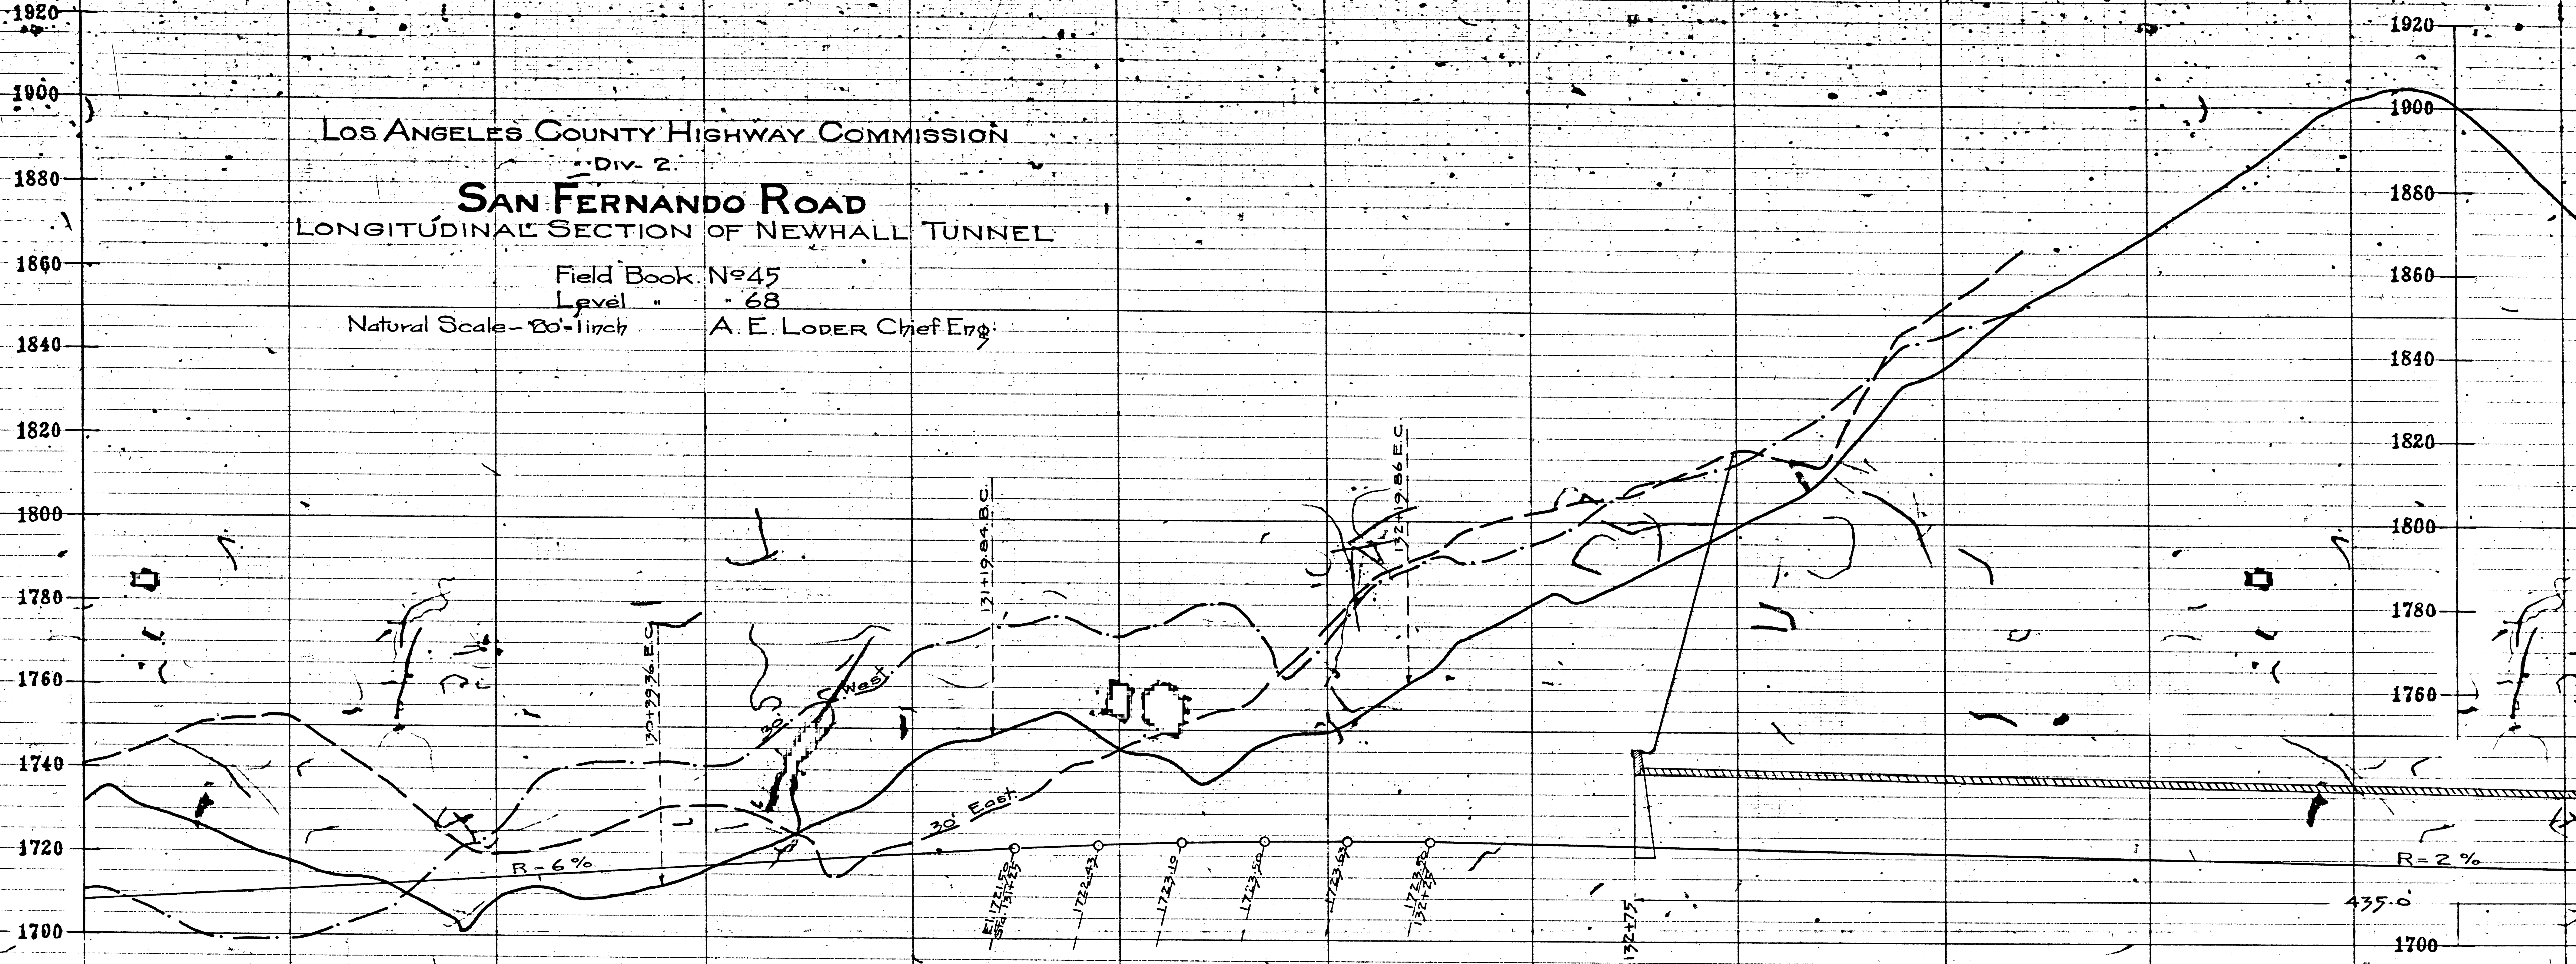

LOS ANGELES COUNTY HIGHWAY COMMISSION
 Div. 2
SAN FERNANDO ROAD
 LONGITUDINAL SECTION OF NEWHALL TUNNEL
 Field Book No. 45
 Level 68
 Natural Scale - 20'-1 inch A. E. LODER Chief Eng.


129 130 131 132 133 134 135

STANDARD PROFILE PL. 30 4x20
 KEUFFEL & ESSER CO. NEW YORK

STANDARD PROFILE PL. 30 4x20
 KEUFFEL & ESSER CO. NEW YORK

JAN 11 1968

△ 11 01 △

 

1920
1900
1880
1860
1840
1820
1800
1780
1760
1700

1920
1900
1880
1860
1840
1820
1800
1780
1760
1740
1720
1700

435.0
1700

R=2%

R=6%

177+8.25
RANCHO
SAN FRANCISCO

1714.00
Sta 177+0
1713.47
1712.58
1712.00
1711.02
1710.58

137+62.47 B.C.

172+45.00 B.C.

161.2'

172.45'
R=200.0
Δ=50.48

STANDARD PROFILE PL. 138
REUFFELA ESSER & NEW YORK

STANDARD PROFILE PL. 139
REUFFELA ESSER & NEW YORK

MAY 11 7 6 18 5

A 2 OF A 2