


TOPANGA LAND CO.
T. 1 S. R. 16 W. 1

SEC. 13

DUNHAM
36-7-5

CALABAZAS

SEC. 19

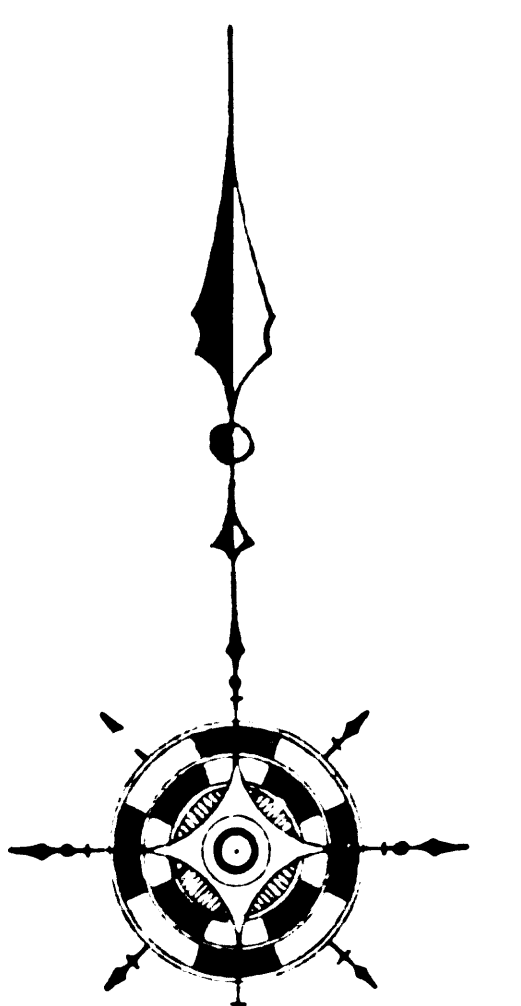

SANTA MONICA

ROAD ONLY
SERVICE LUNCH

SANTA MONICA

SANTA MONICA RANCHO

ROAD

WATER CO.

TABLE OF COURSES


STA.	COURSE	DIST.	STA.	COURSE	DIST.
0	N 89° 50' E	310'	67A	N 20° 22' W	144'
1A	N 17° 12' E	249'	67B	N 1° 54' W	331'
1B	N 16° 52' W	390'	68	N 22° 01' W	90'
1	N 41° 45' W	326.5'	68A	N 27° 21' W	118.9'
2	N 44° 39' W	163'	69	N 26° 33' W	77'
3	N 40° 16' E	211'	70	N 23° 15' W	96'
4	N 44° 40' E	120'	71	N 22° 42' W	105'
5	N 22° 42' E	96'	71A	N 18° 11' W	108.1'
6	N 44° 20' E	39.9'	72	N 48° 32' W	325'
7	N 44° 20' E	39.9'	72A	N 29° 32' W	89.75'
8	N 14° 10' W	172.1'	73	N 20° 22' W	133'
9	N 28° 22' W	395'	74	N 18° 01' W	92'
10	N 27° 21' W	840'	75	N 20° 06' W	82'
11	N 28° 32' W	180'	76	N 49° 04' E	170'
12	N 25° 09' W	61.5'	77	N 35° 44' E	71'
13	N 34° 09' W	80'	78	N 18° 04' E	54'
14	N 1° 21' E	100'	79	N 12° 11' E	208'
15	N 0° 21' W	222.5'	80	N 22° 14' W	26'
16	N 0° 21' W	215'	81	N 48° 03' W	331'
17	N 27° 18' W	124.7'	82	N 26° 07' W	225'
18	N 40° 13' W	149.8'	83	N 44° 07' W	474'
19	N 0° 02' W	175.5'	84	N 22° 31' W	142'
20	N 31° 19' W	99.4'	85	N 23° 05' W	200'
21	N 22° 00' W	300'	86	N 27° 25' W	93'
22	N 3° 06' E	190.6'	87	N 31° 22' W	203'
23	N 11° 20' E	119'	88	N 8° 03' E	109'
24	N 7° 02' E	101.9'	89	N 21° 52' E	127'
25	N 2° 44' E	175'	90	N 23° 00' E	139'
26	N 0° 55' W	211'	91	N 27° 15' E	15'
27	N 24° 42' W	235'	92	N 24° 23' W	90'
28	N 45° 23' W	150'	93	N 28° 21' W	74'
29	N 21° 48' W	178'	94	N 27° 15' W	215'
30	N 32° 34' W	107'	95	N 20° 11' E	182'
31	N 24° 12' W	163'	96	N 18° 16' W	47'
32	N 36° 33' W	200'	97	N 24° 42' E	84'
33	N 24° 23' W	102'	98	N 19° 42' E	59'
34	N 19° 23' W	400'	99	N 22° 10' W	74'
35	N 19° 23' W	168'	100	N 16° 15' W	174'
36	N 19° 23' W	323'	101	N 27° 15' E	171'
37	N 3° 03' W	180'	101B	N 28° 16' W	84'
38	N 20° 38' W	210'	102	N 21° 22' W	82'
39	N 20° 38' W	290'	1A	N 20° 39' W	32'
40	N 30° 43' W	250'	1A	N 27° 26' W	50'
41	N 1° 32' W	230'	2A	N 23° 35' W	51'
42	N 4° 32' W	115'	4A	N 12° 41' W	40'
43	N 4° 32' W	169'	5A	N 29° 19' W	41'
44	N 7° 15' W	228'	6A	N 27° 35' W	41'
45	N 7° 09' W	217'	7A	N 48° 00' W	109'
46	N 24° 12' W	163'	8A	N 26° 11' W	96'
47	N 12° 49' E	165'	9A	N 4° 39' W	224'
48	N 27° 21' W	86'	10A	N 14° 05' E	97'
49	N 26° 21' W	120'	103	N 6° 31' E	52'
50	N 25° 09' E	242'	104	N 27° 49' W	191'
51	N 18° 47' W	135'	105	N 48° 40' W	210'
52	N 8° 38' E	112'	106	N 8° 24' E	216'
53	N 8° 38' E	211'	107	N 22° 25' W	143'
54	N 7° 44' E	149'	108	N 23° 40' W	277'
55	N 7° 10' W	245'	109	N 34° 24' W	164'
56	N 1° 16' W	410'	110	N 8° 45' E	145'
57	N 15° 36' E	180'	111	N 23° 17' W	215'
58	N 26° 21' W	230'			
59	N 8° 28' E	253'			
60	N 72° 13' W	110'			
61	N 41° 24' W	209'			
62	N 21° 58' E	158'			
63	N 21° 58' E	100'			
64	N 23° 14' E	153'			
65	N 26° 38' W	125'			
66	N 24° 42' W	72'			
67	N 48° 43' W	146'			

F.M. 17770
A 1 OF A 2

SAN VICENTE Y SANTA MONICA

DIST.

BOCA TRUST DE SANTA MONICA

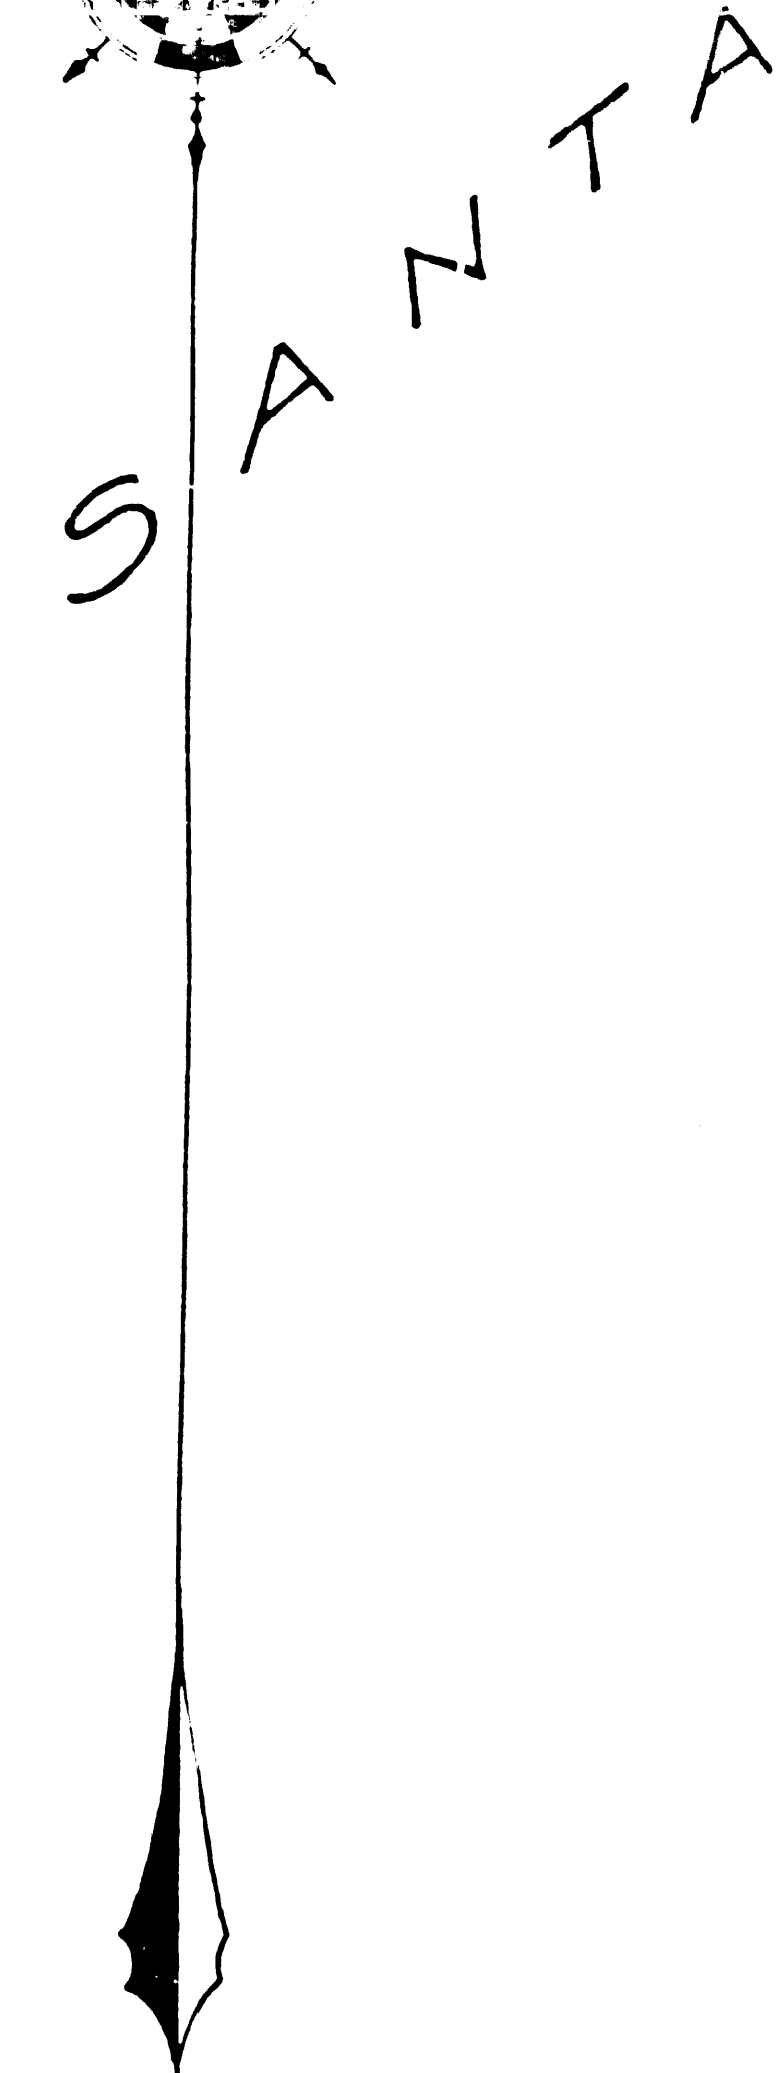

F.M.	1	7	7	7	0
A	2	OF	A	2	

Map Showing
PROPOSED RELOCATION
 OF
TOPANCO ROAD
 FROM
 BEACH ROAD IN RANCHO BOCA DE SANTA MONICA
 TO THE
 NE 1/4 OF NW 1/4 SEC 18 T.1S. R.16W
 LOS ANGELES COUNTY, CAL.

LOS ANGELES, CAL. NOVEMBER 1911.
 SCALE 1"=500 FT.
 Surveyed by *C. A. Rickerson*
 CIVIL ENGINEER

Filed in County Surveyors Office IM. 58
 By Rickerson Nov. 22nd 1911 IM. 59

Canyon Rd. changed to Topanga Canyon Blvd. D:49-202

*For location of old
 road see S.S. 0033
 New road sec 057915*

