


FM 17856
A I O A 5

 

LEXINGTON

AND
PASSON

GALLATIN

BLVD.


ROAD

Ely. line lot A River Block


ROAD

ATCHISON TOPEKA AND SANTA FE RAILROAD
RIVERA AND LOS NIETOS ROAD


F.M. 17856
A 2 OF A 5

 

F/M 17856
 A 3 OF A 5

 

F.M. 17856
A 4 OF A 5

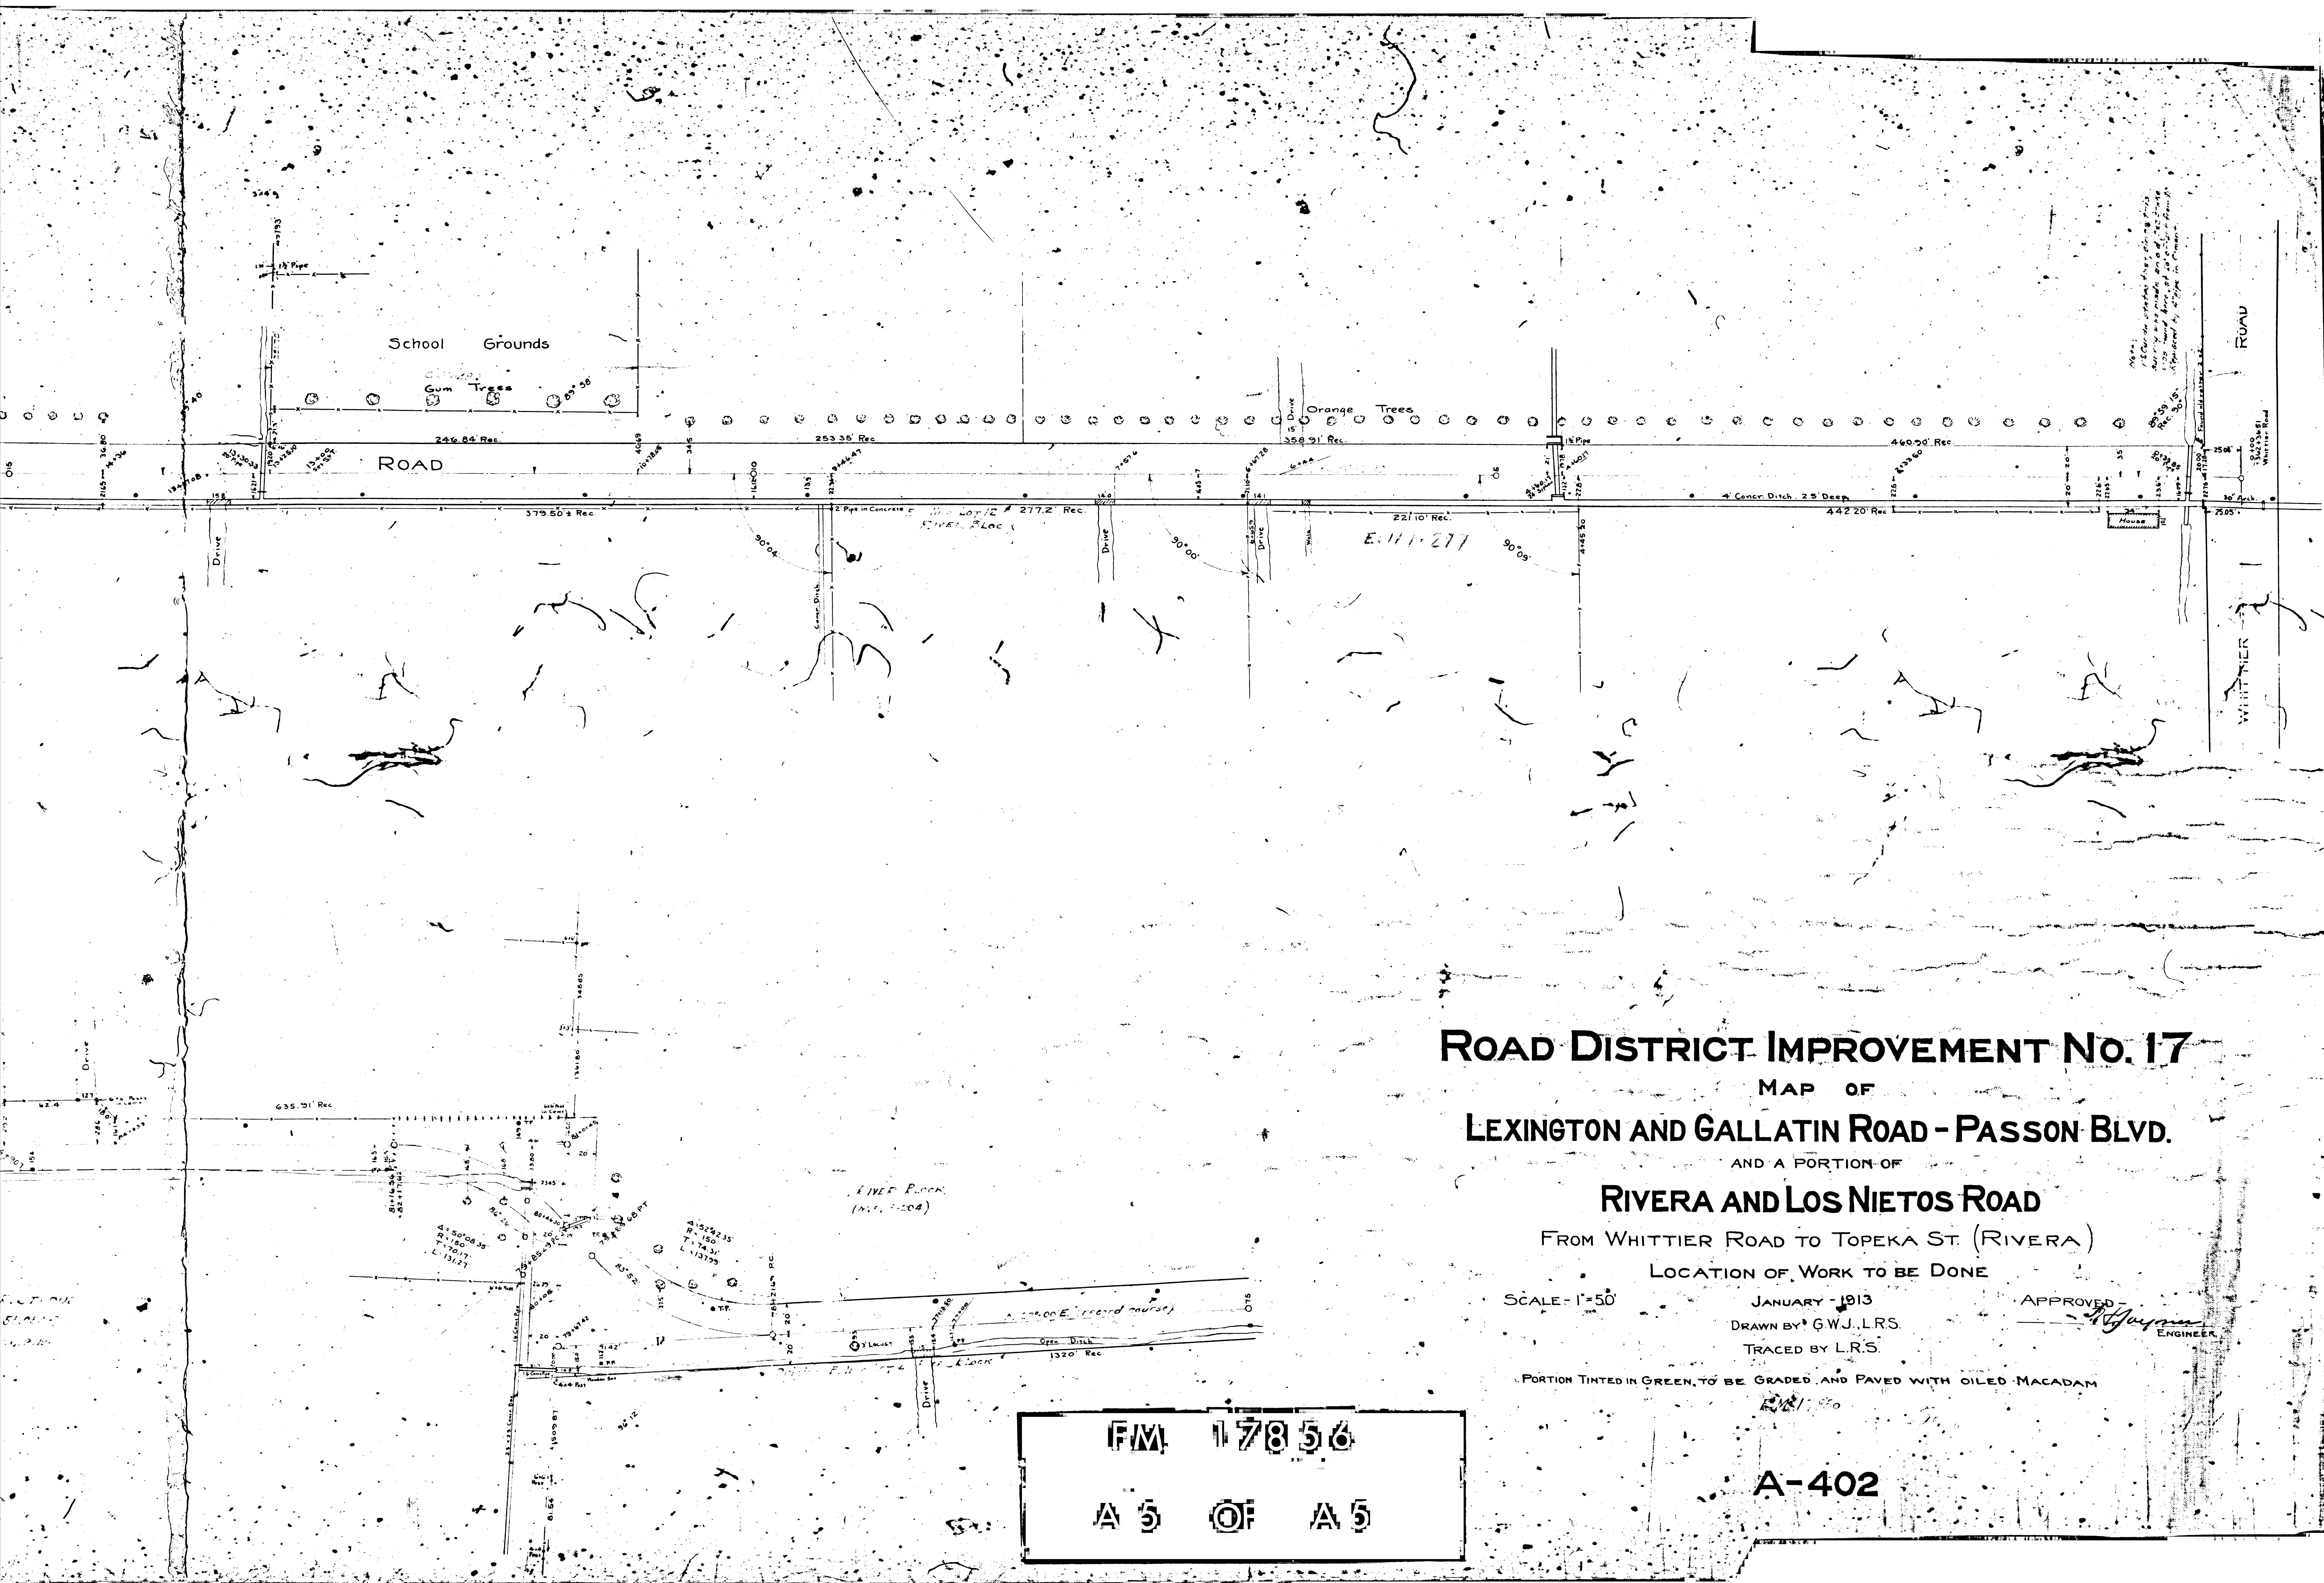

ROAD DISTRICT IMPROVEMENT NO. 17

MAP OF

LEXINGTON AND GALLATIN ROAD - PASSON BLVD.

AND A PORTION OF

RIVERA AND LOS NIETOS ROAD

FROM WHITTIER ROAD TO TOPEKA ST. (RIVERA)

LOCATION OF WORK TO BE DONE

SCALE = 1" = 50'

JANUARY - 1913

DRAWN BY G.W.J. L.R.S.

TRACED BY L.R.S.

APPROVED -

ENGINEER

PORTION TINTED IN GREEN TO BE GRADED AND PAVED WITH OILED MACADAM

F.M. 17856
A 5 OF A 5

A-402