



PROFILE
OF
COLORADO STREET
FROM
ELOISE AVE. TO KINNELOA AVE.

PLAN 17868
 A 11 O 1 A 5

 


F/M 117868

A 2 OF A 5

 

F/M 117868
A B O A S

FM 17868
 A 4 OF A 5

 


SUNNY SLOPE AV

COLORADO STREET

MONTE VISTA AVE

FROM WASH TO EATONS CANON

KINNELDA AVE

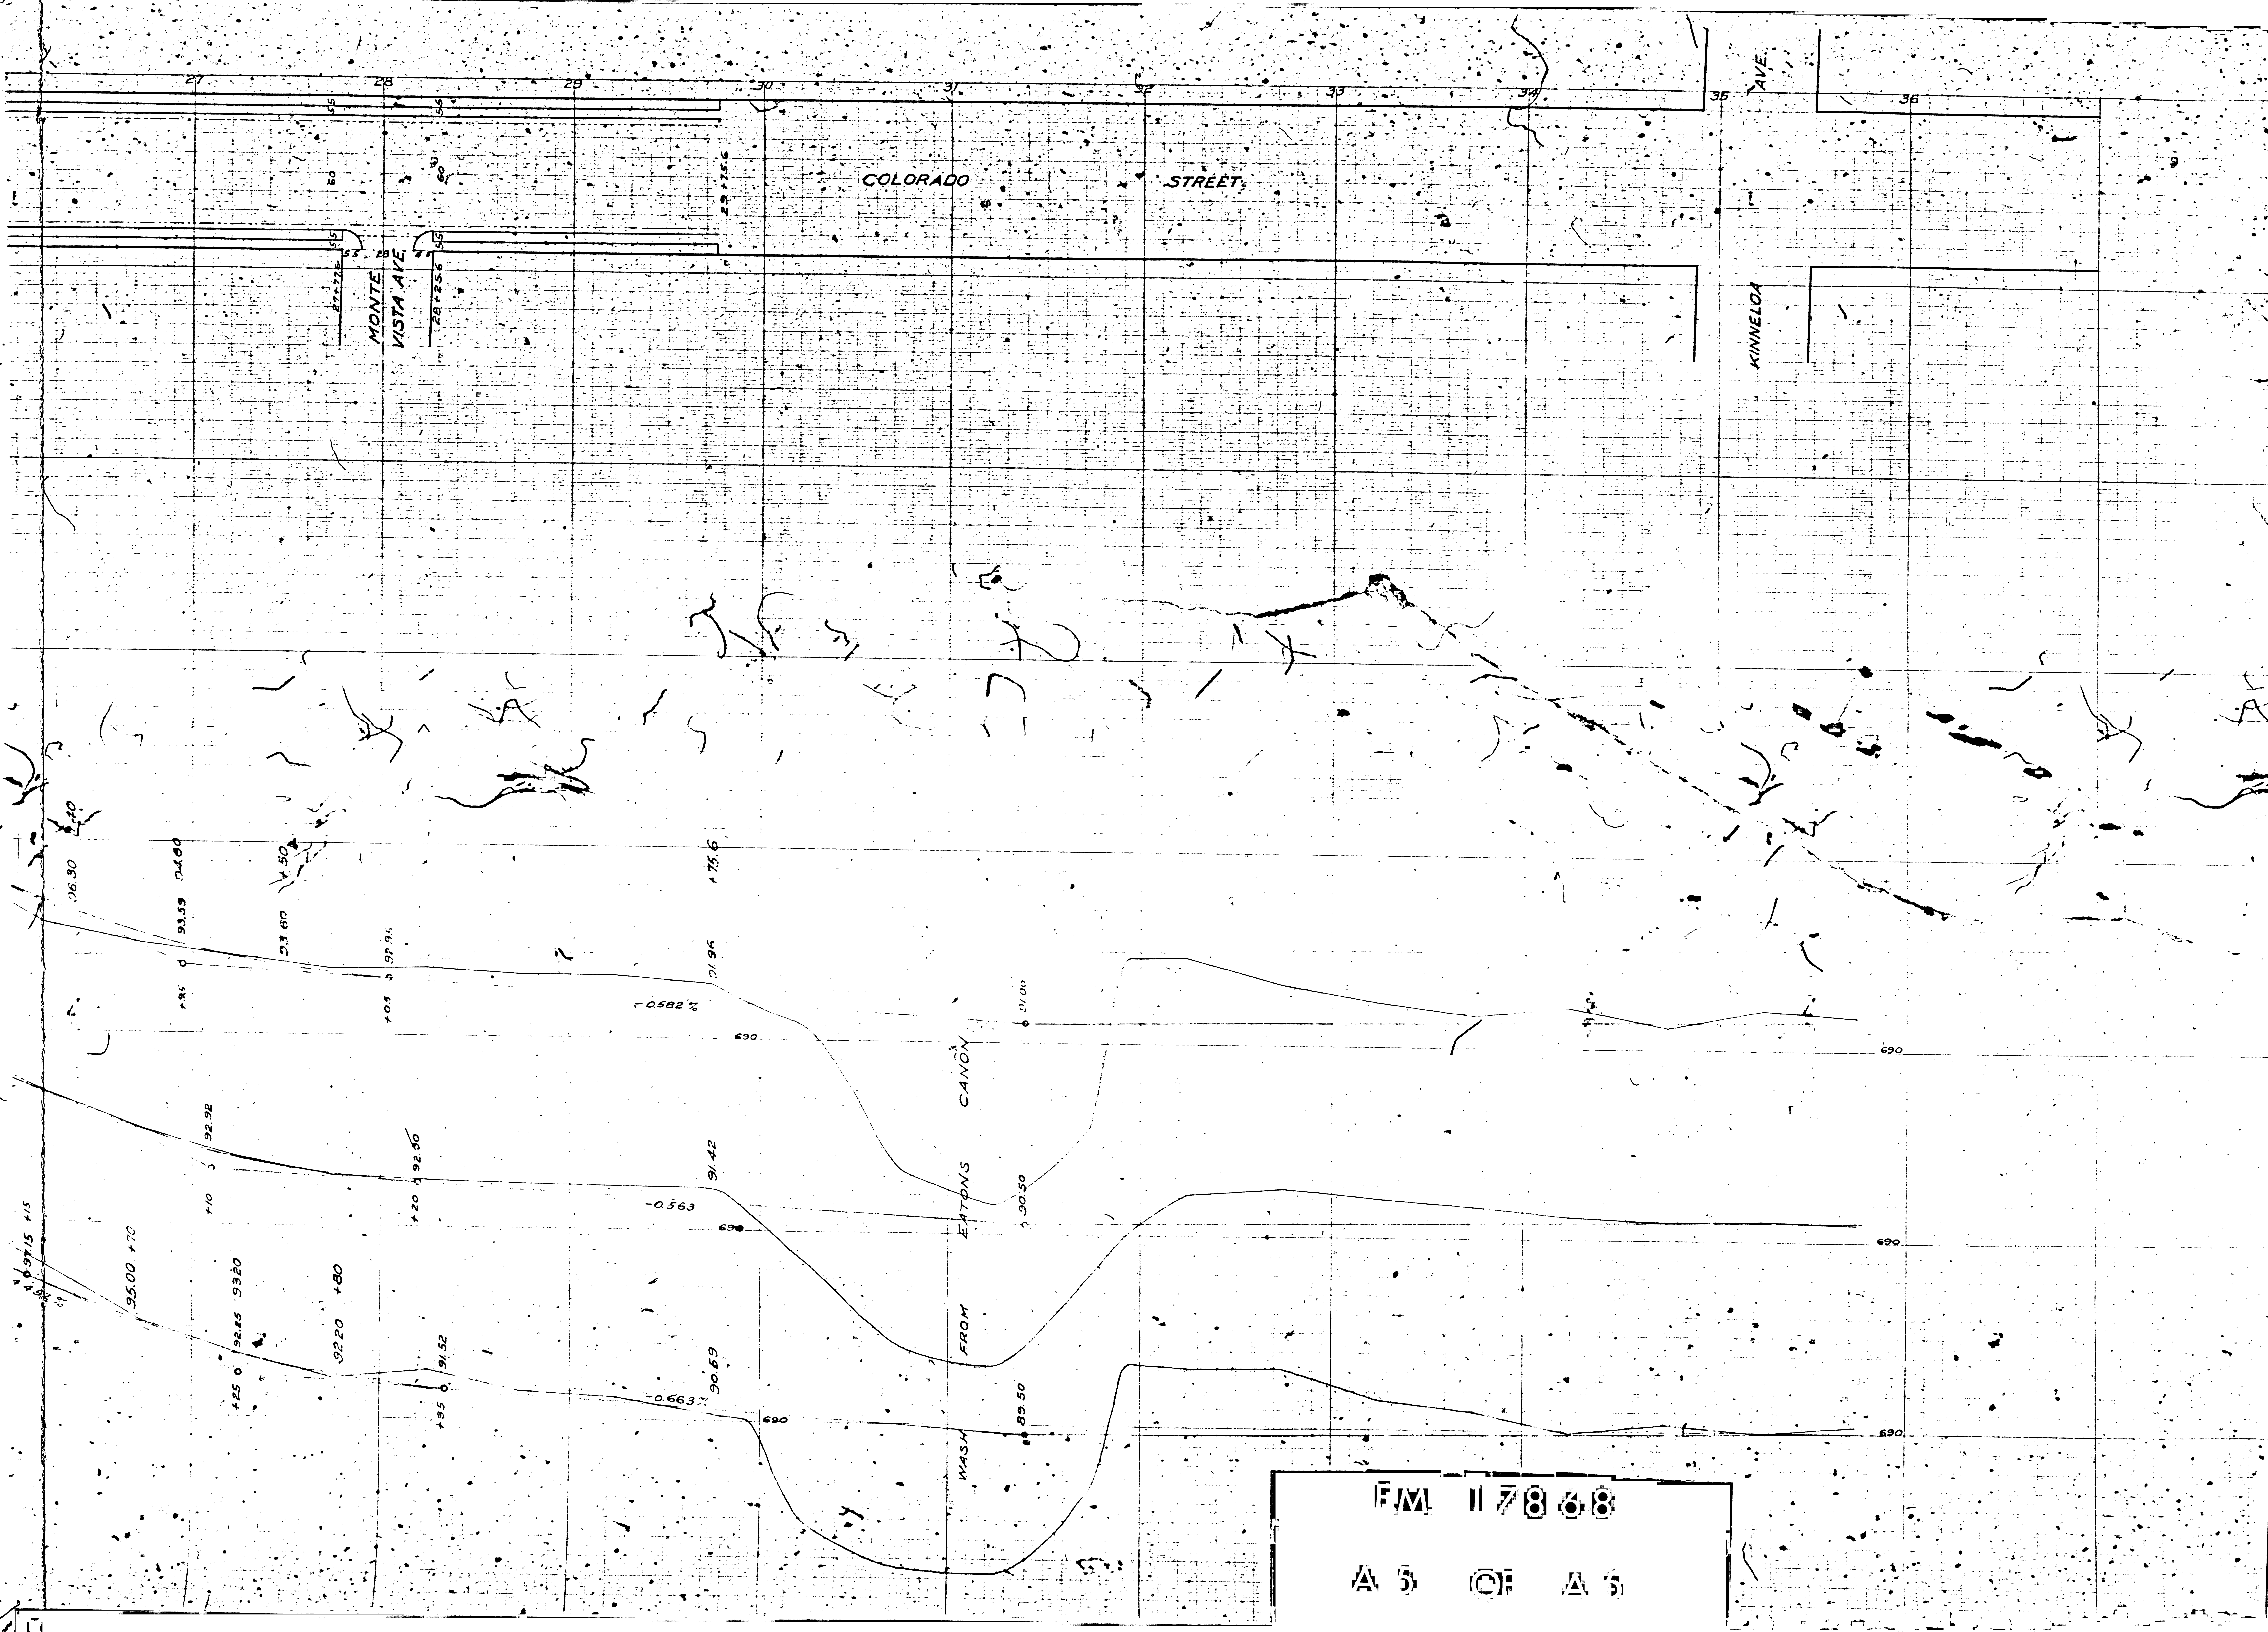

F.M. 117868
A 5 OF A 5