

LOCATION MAP
PACIFIC ELECTRIC RY. CO.
OWENSMOUTH EXTENSION


Office Asst. Engr. Van Nuys, Cal.

SCALE 1" = 200'
May 1912

I.M. 55
I.M. 57
I.M. 60

T R A C T

M.B.

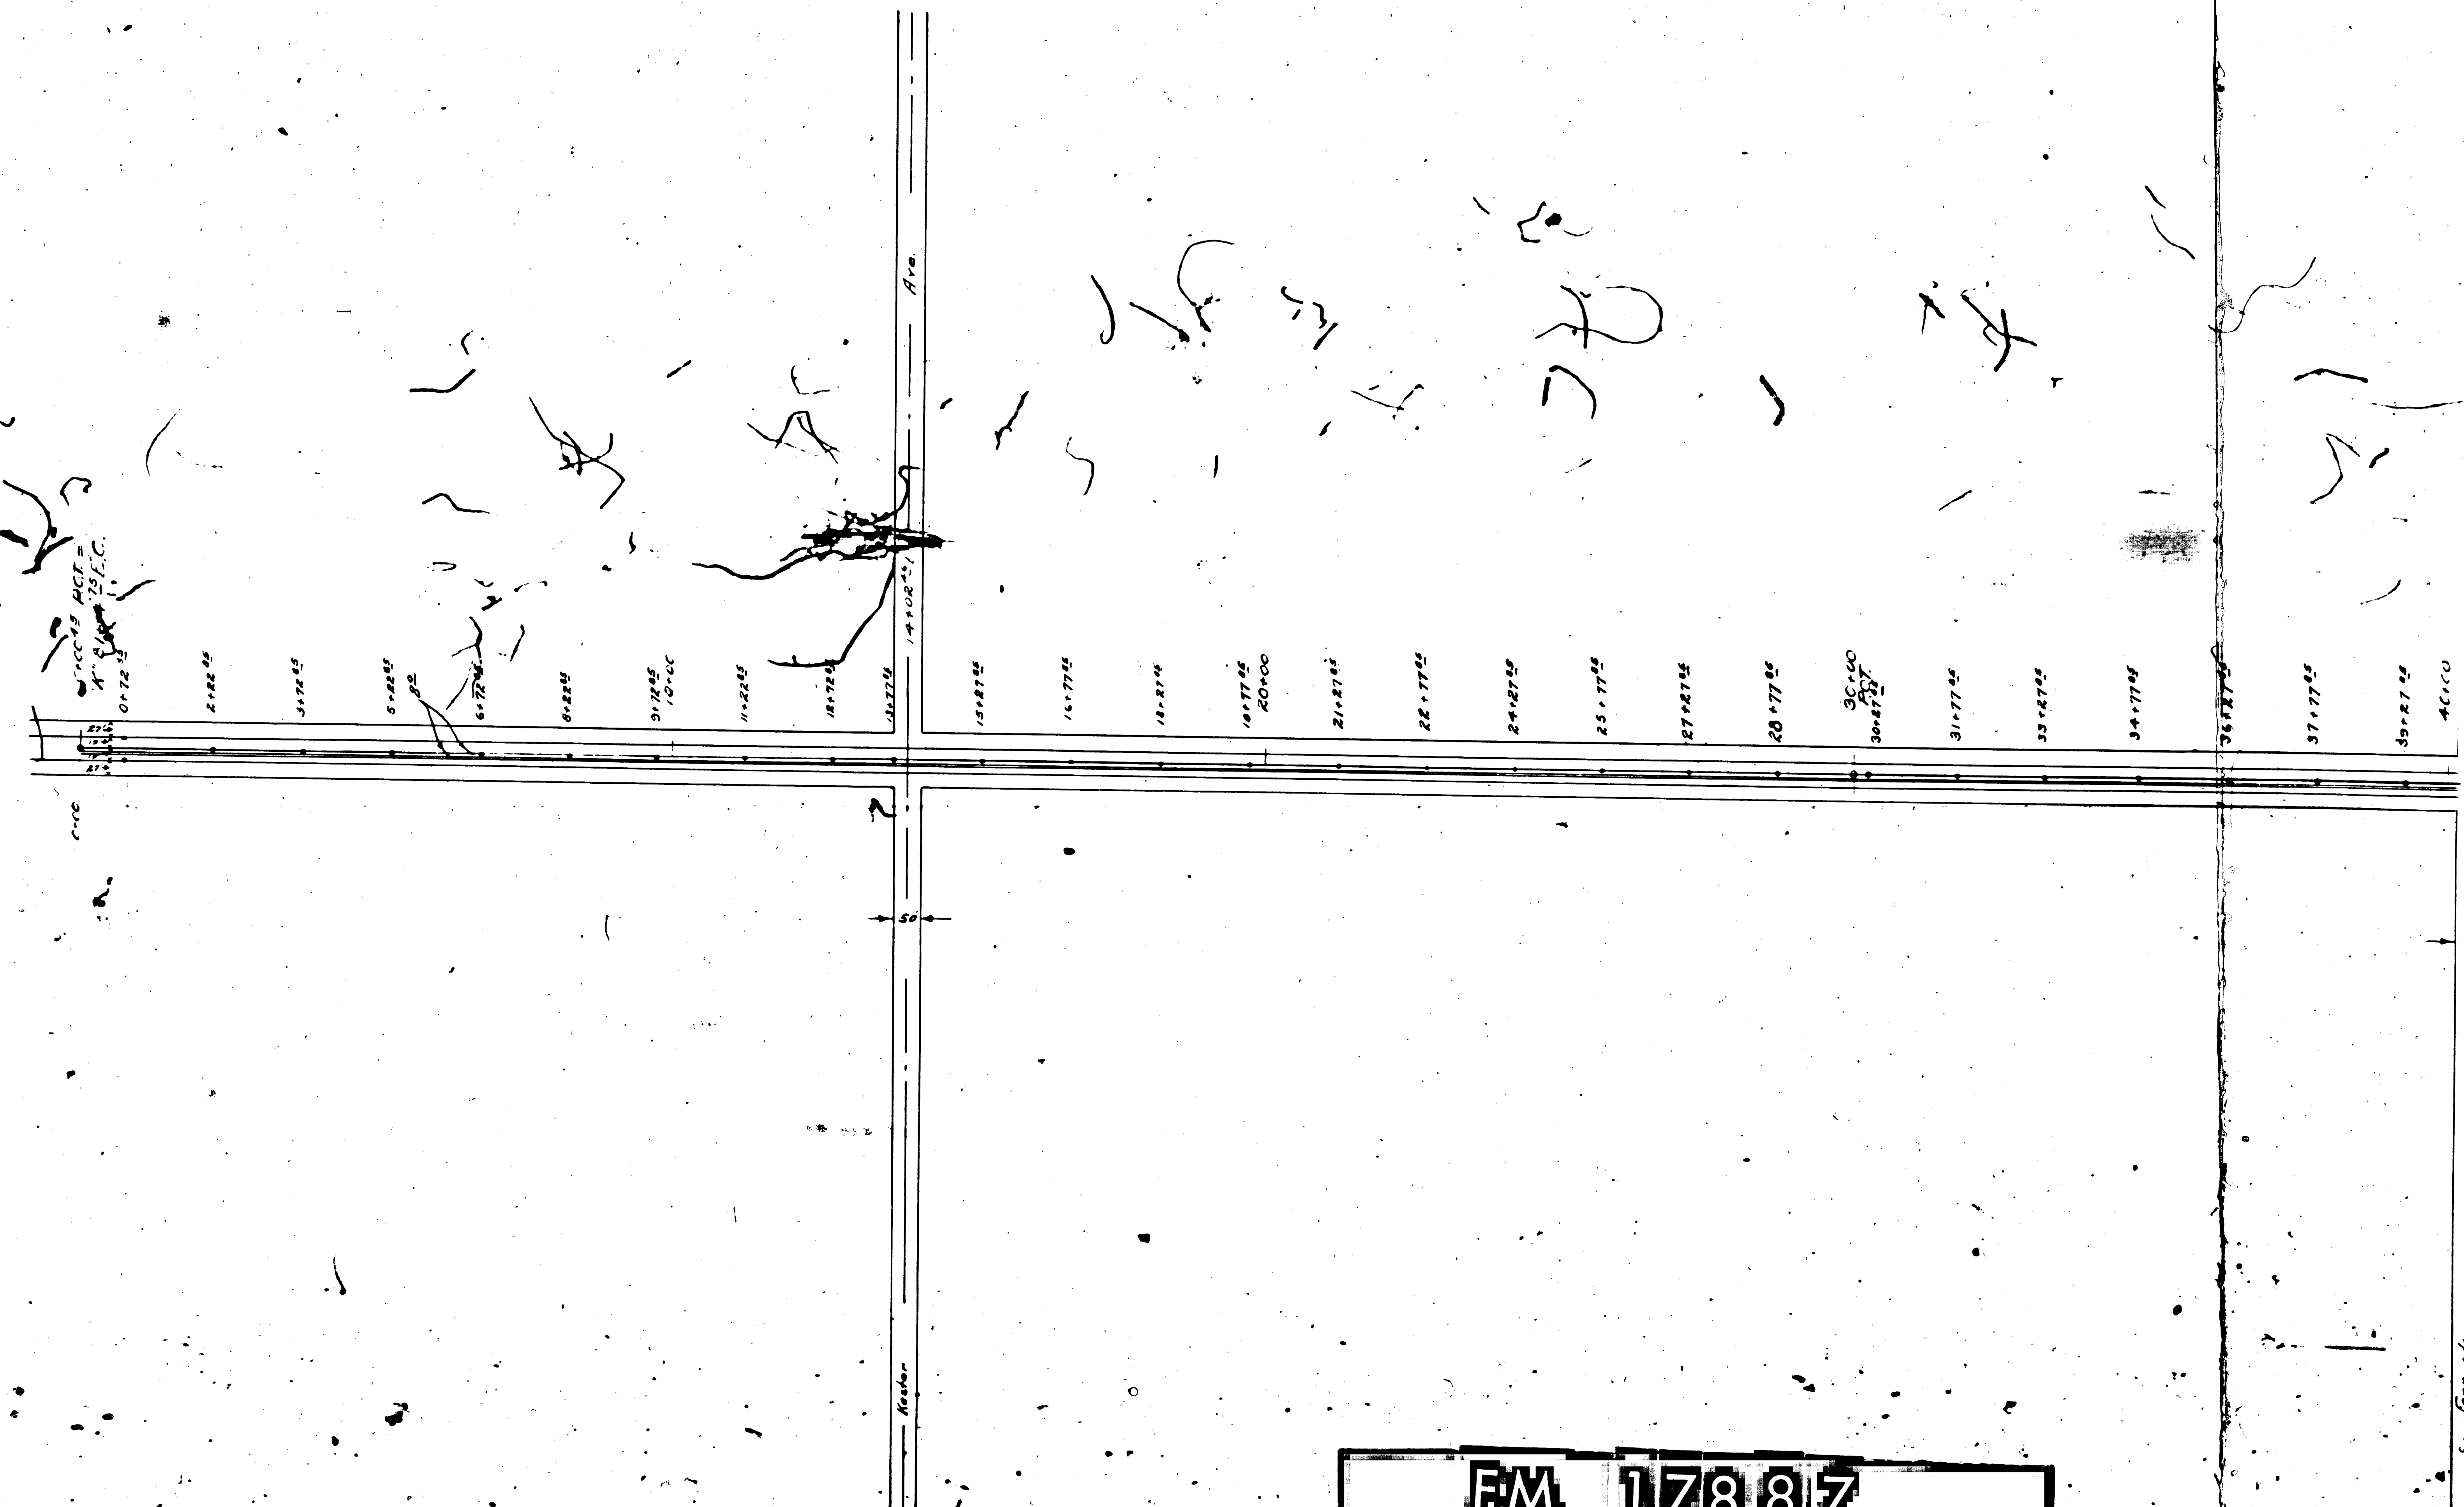




RM 17887
A1 OF A9

M.B 19-1 to 34

N 0 1 0 0 0



FM 17887
 A2 OF A9

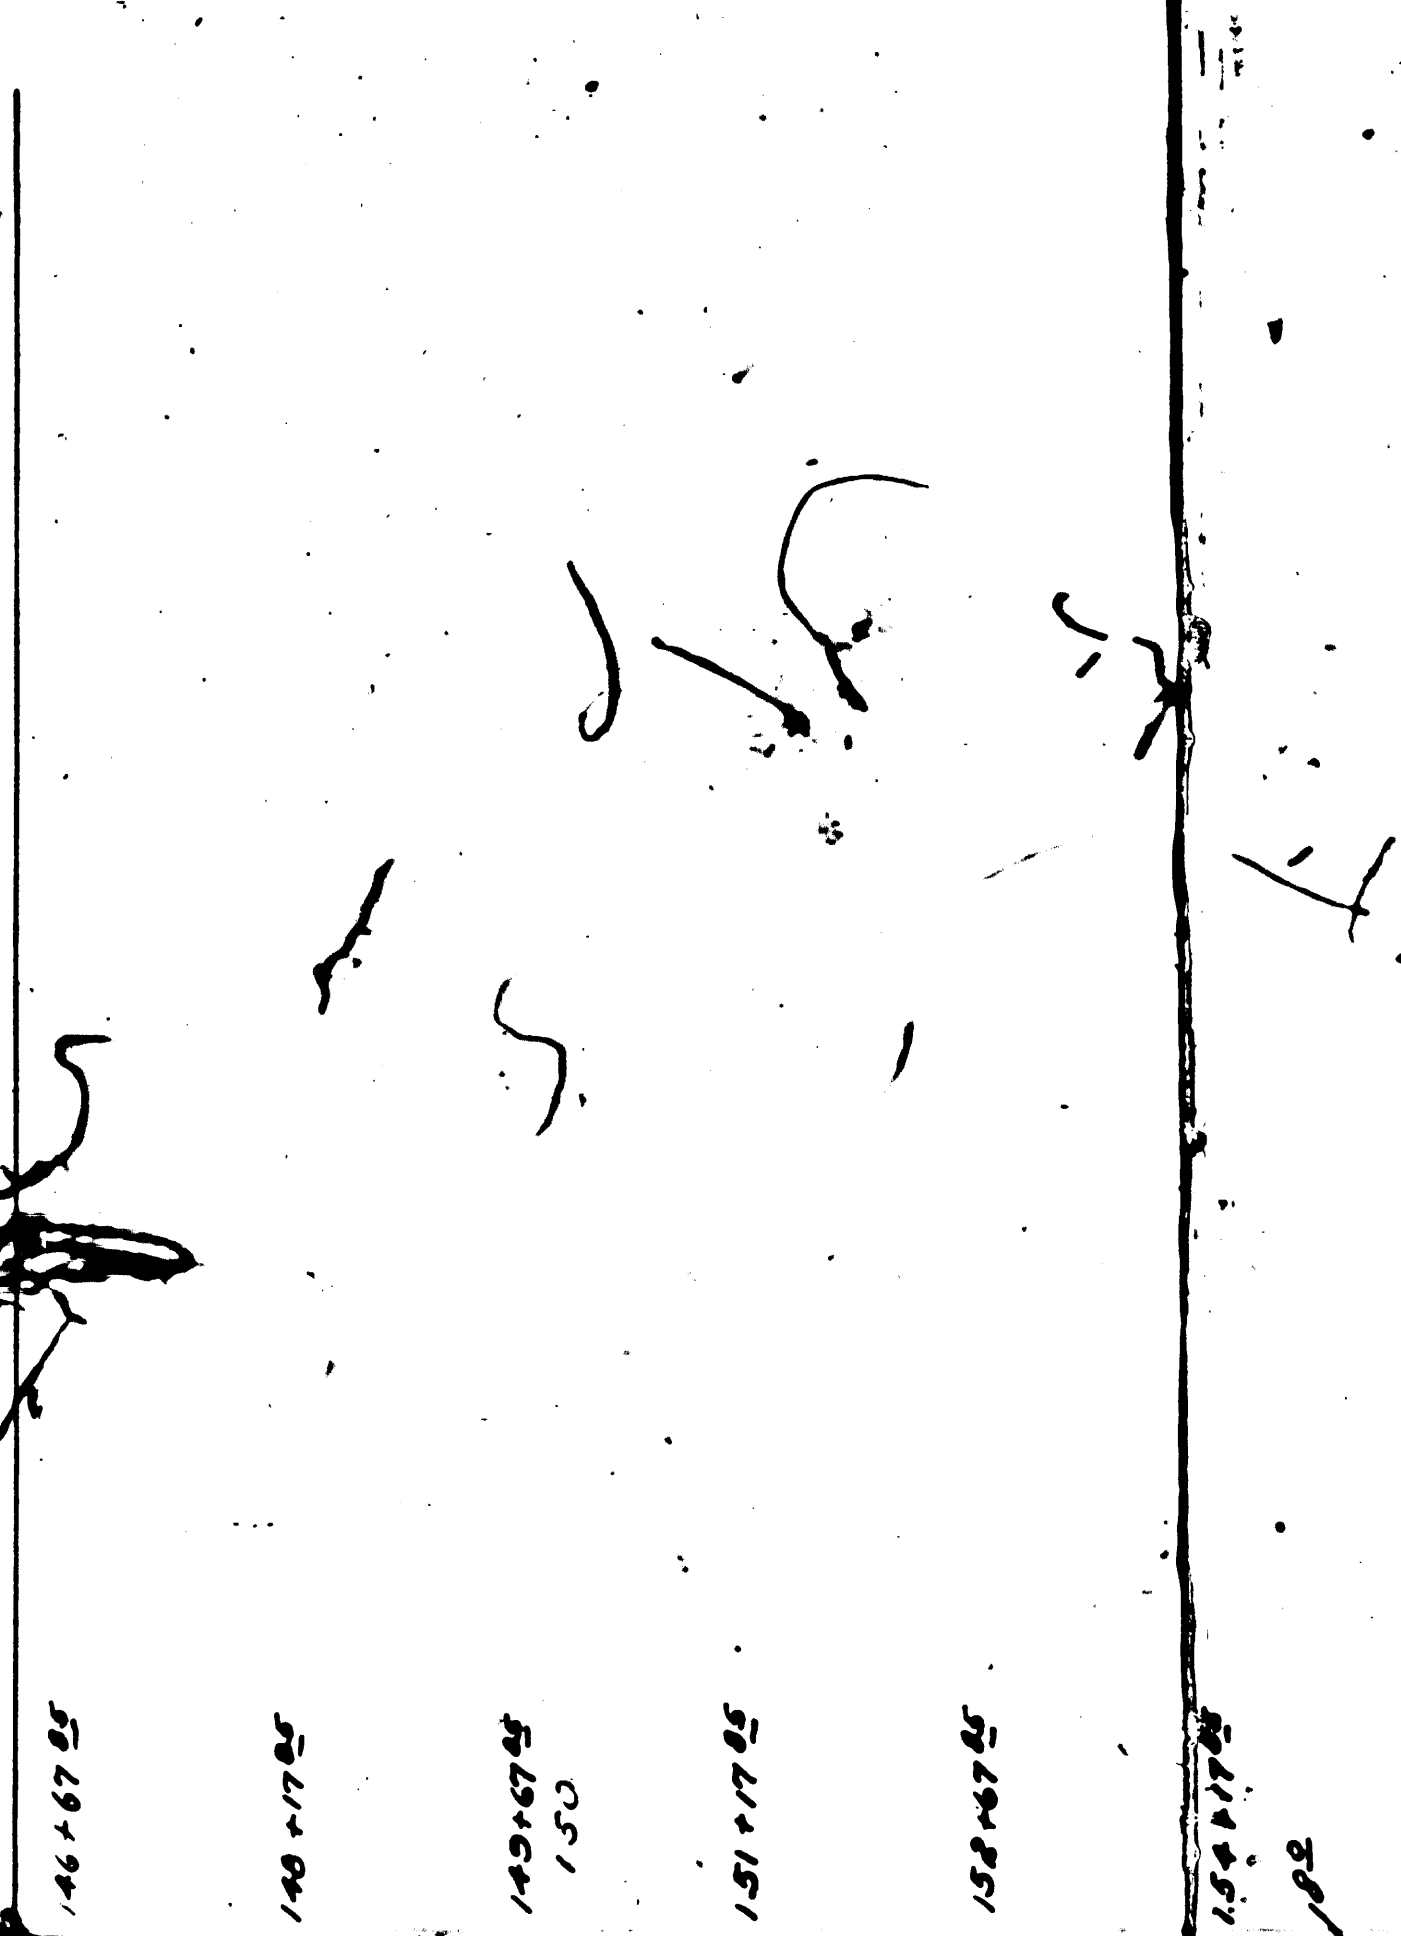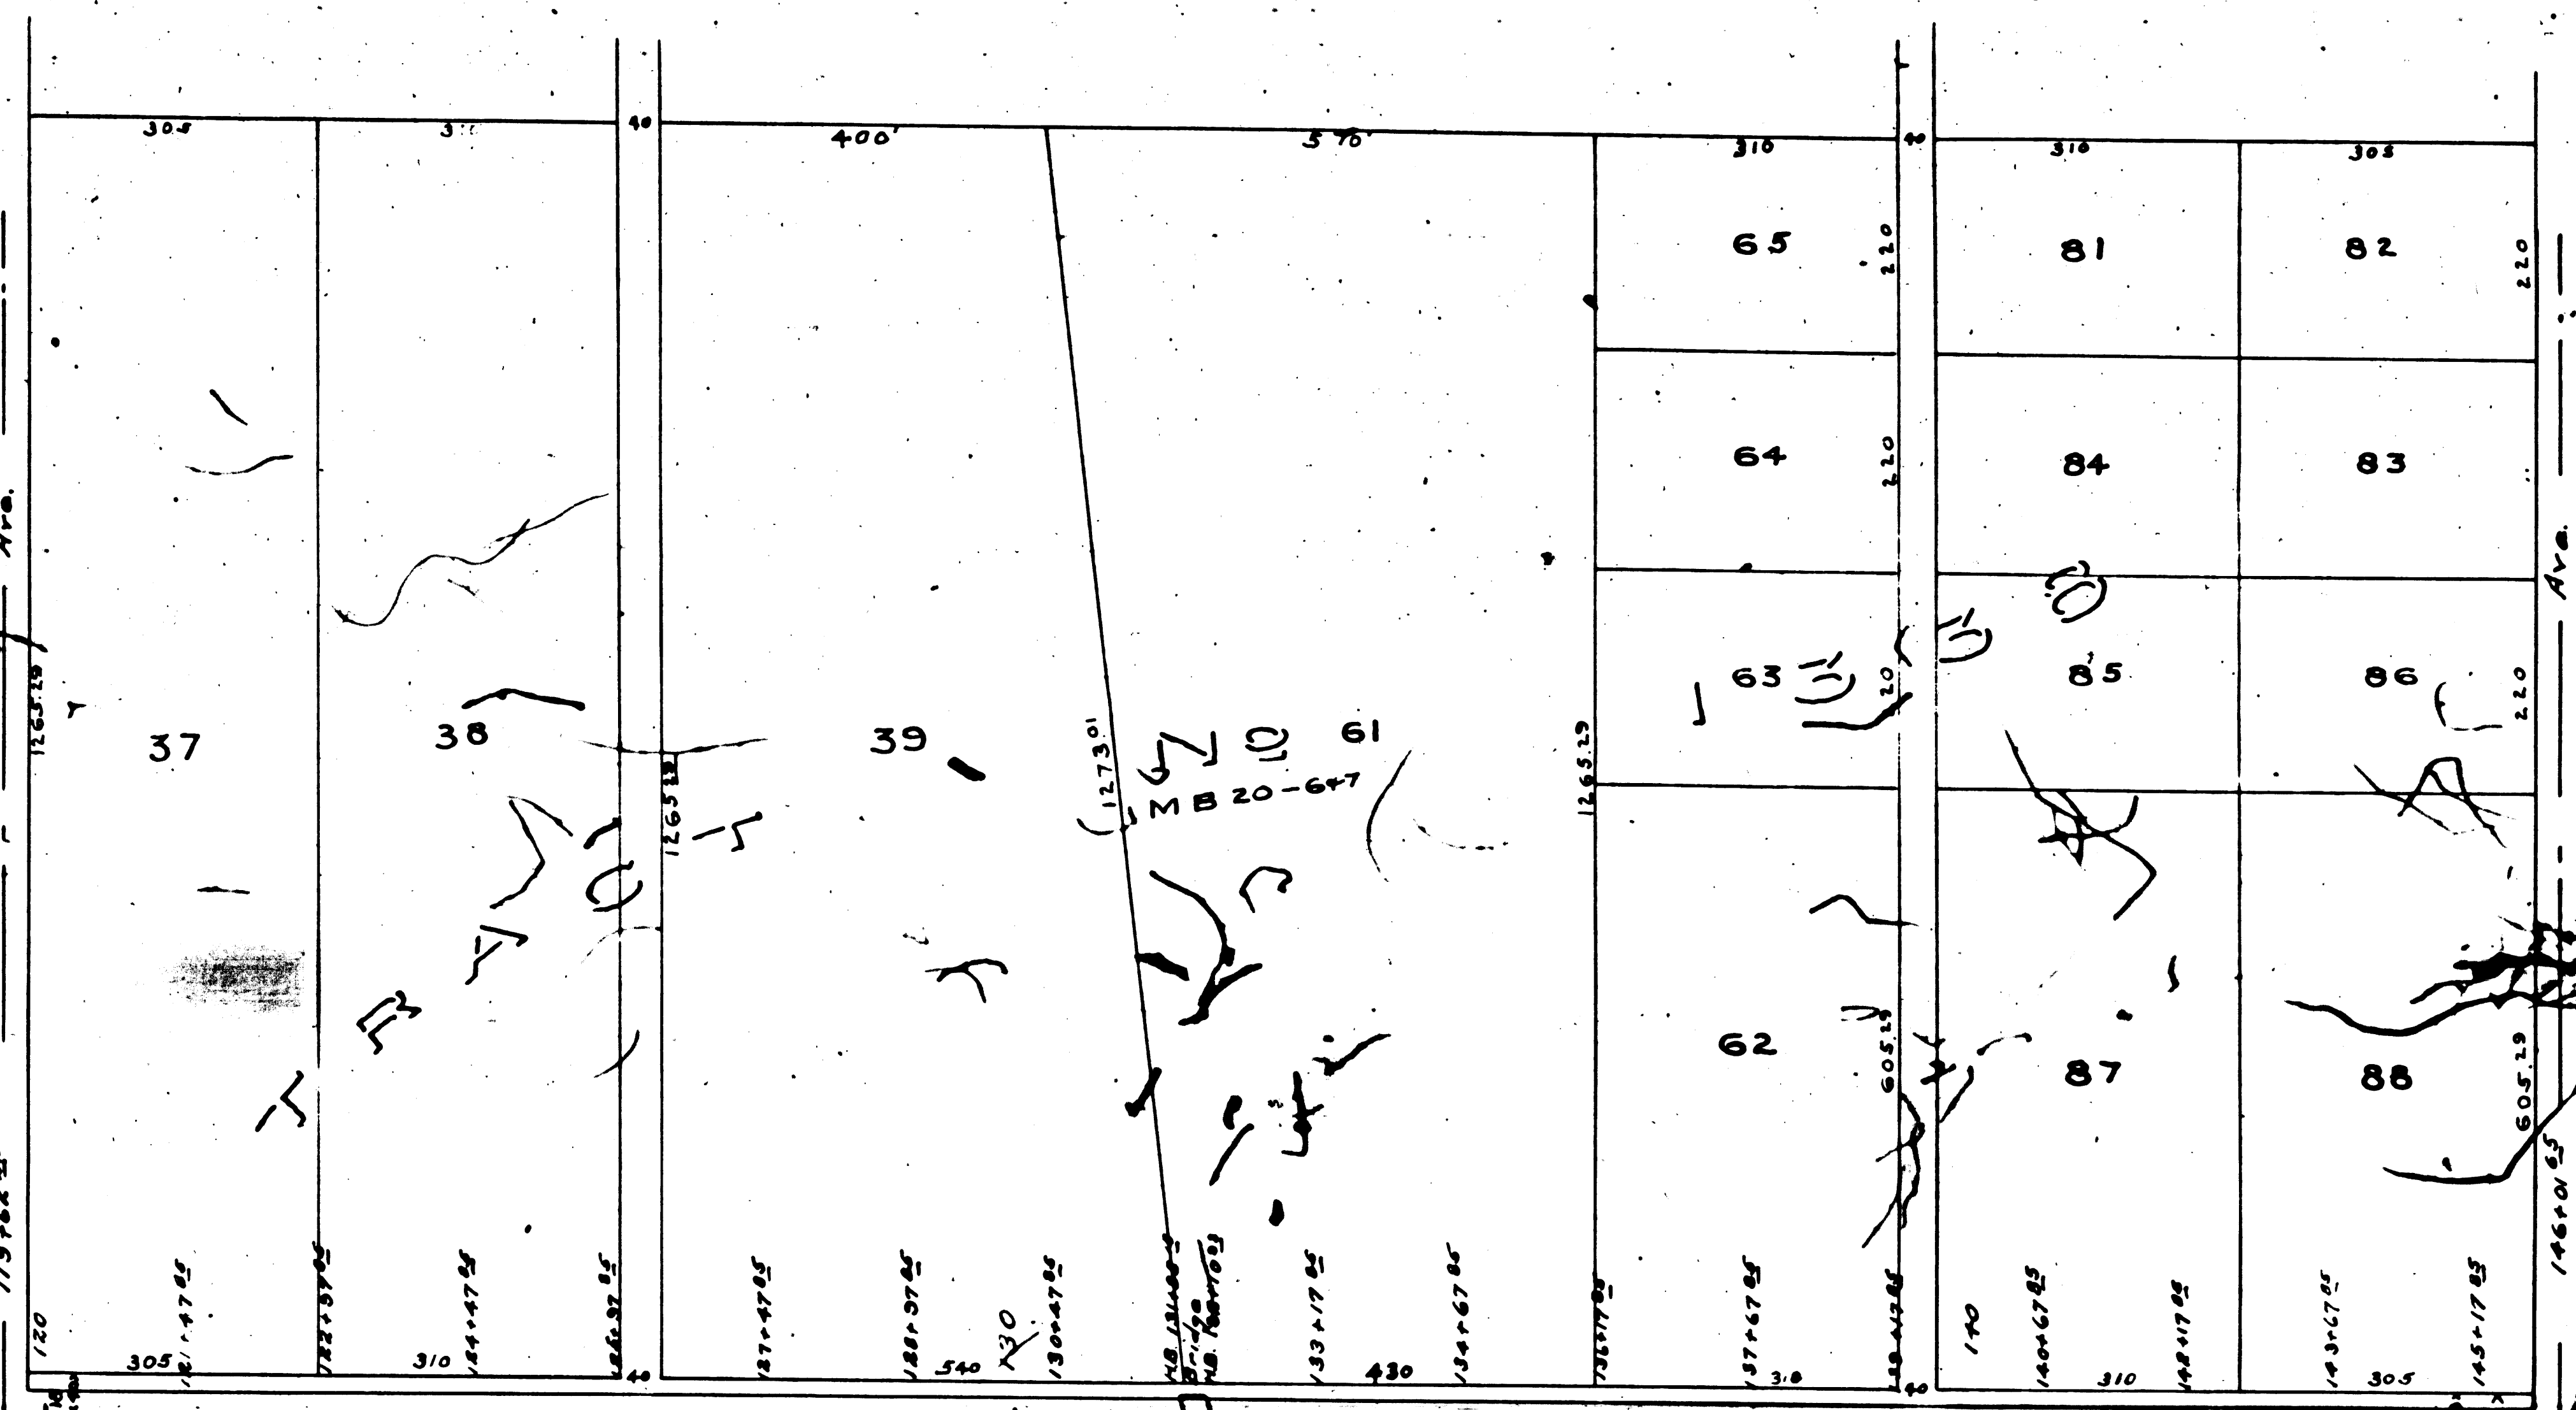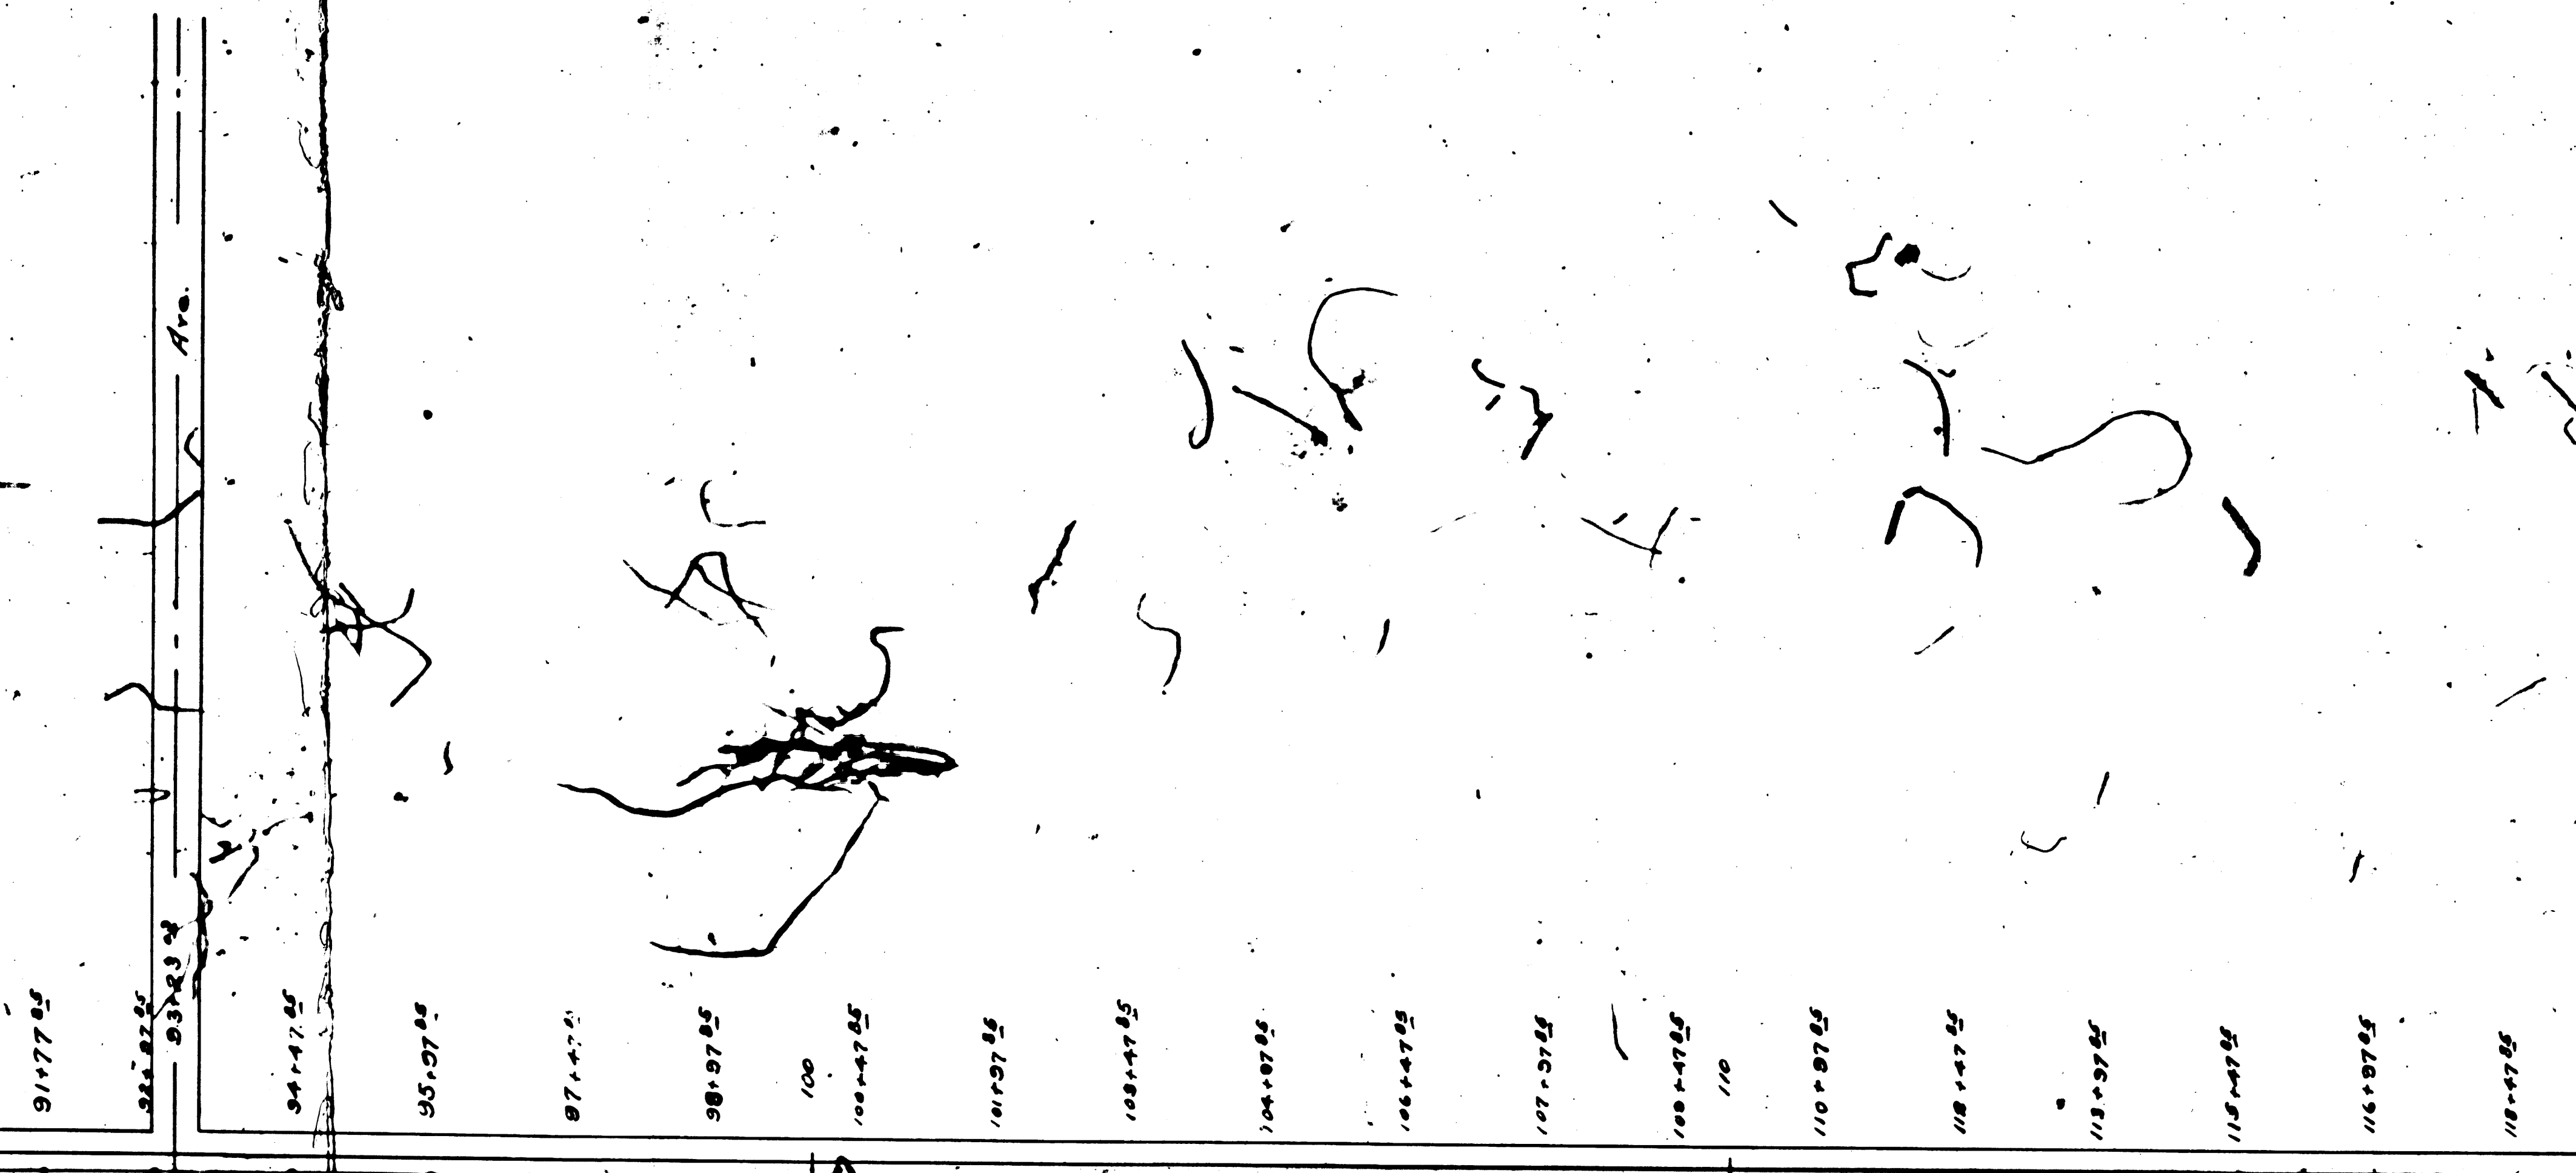

EM 17887
 A3 OF A9

TRACT NO
M.B. 19-1 to 3-

151+79.5
152+40.5
153+01.5
154+62.5
155+23.5
156+84.5
157+45.5
158+06.5
159+67.5
160+28.5
161+89.5
162+50.5
163+11.5
164+72.5
165+33.5
166+94.5
167+55.5
168+16.5
169+77.5
170+38.5
171+99.5
172+60.5
173+21.5
174+82.5
175+43.5
176+04.5
177+65.5
178+26.5
179+87.5
180+48.5
181+09.5
182+70.5
183+31.5
184+92.5
185+53.5
186+14.5
187+75.5
188+36.5
189+97.5
190+58.5
191+19.5
192+80.5
193+41.5
194+02.5
195+63.5
196+24.5
197+85.5
198+46.5
199+07.5
200+68.5
201+29.5
202+90.5
203+51.5
204+12.5
205+73.5
206+34.5
207+95.5
208+56.5
209+17.5
210+78.5
211+39.5
212+00.5
213+61.5
214+22.5

EM 178 87
A4 OF A9

Handy

Handy


150+00
200

180+00
200

FM 178 87
A5 OF A9

MARIAN


No 1000
M.B. 19 - 34

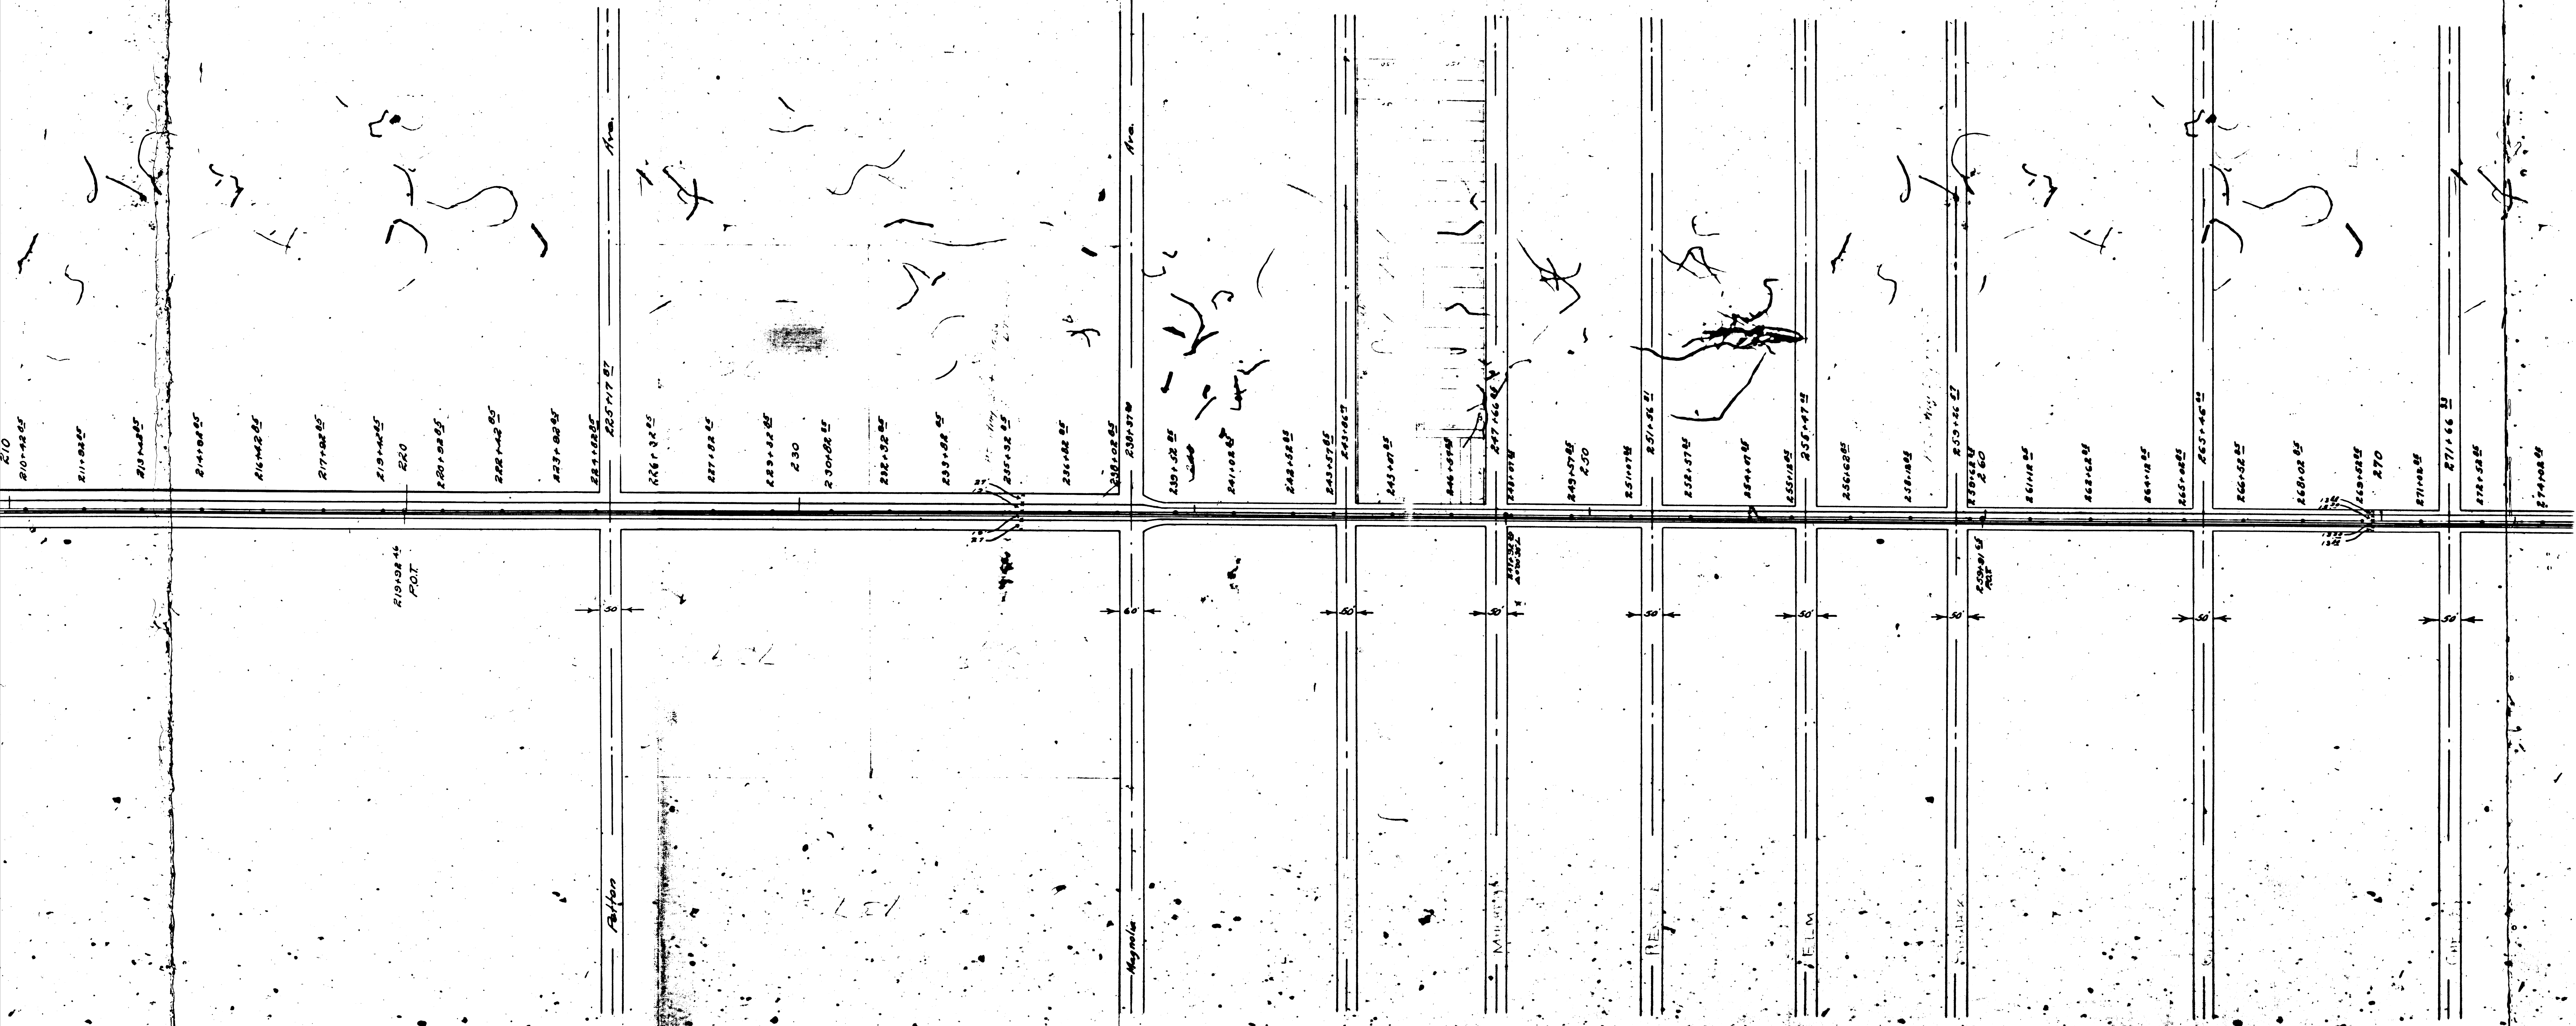

FM 17887


A6 OF A9

TRACT No 1000
M.B. 19-1-34

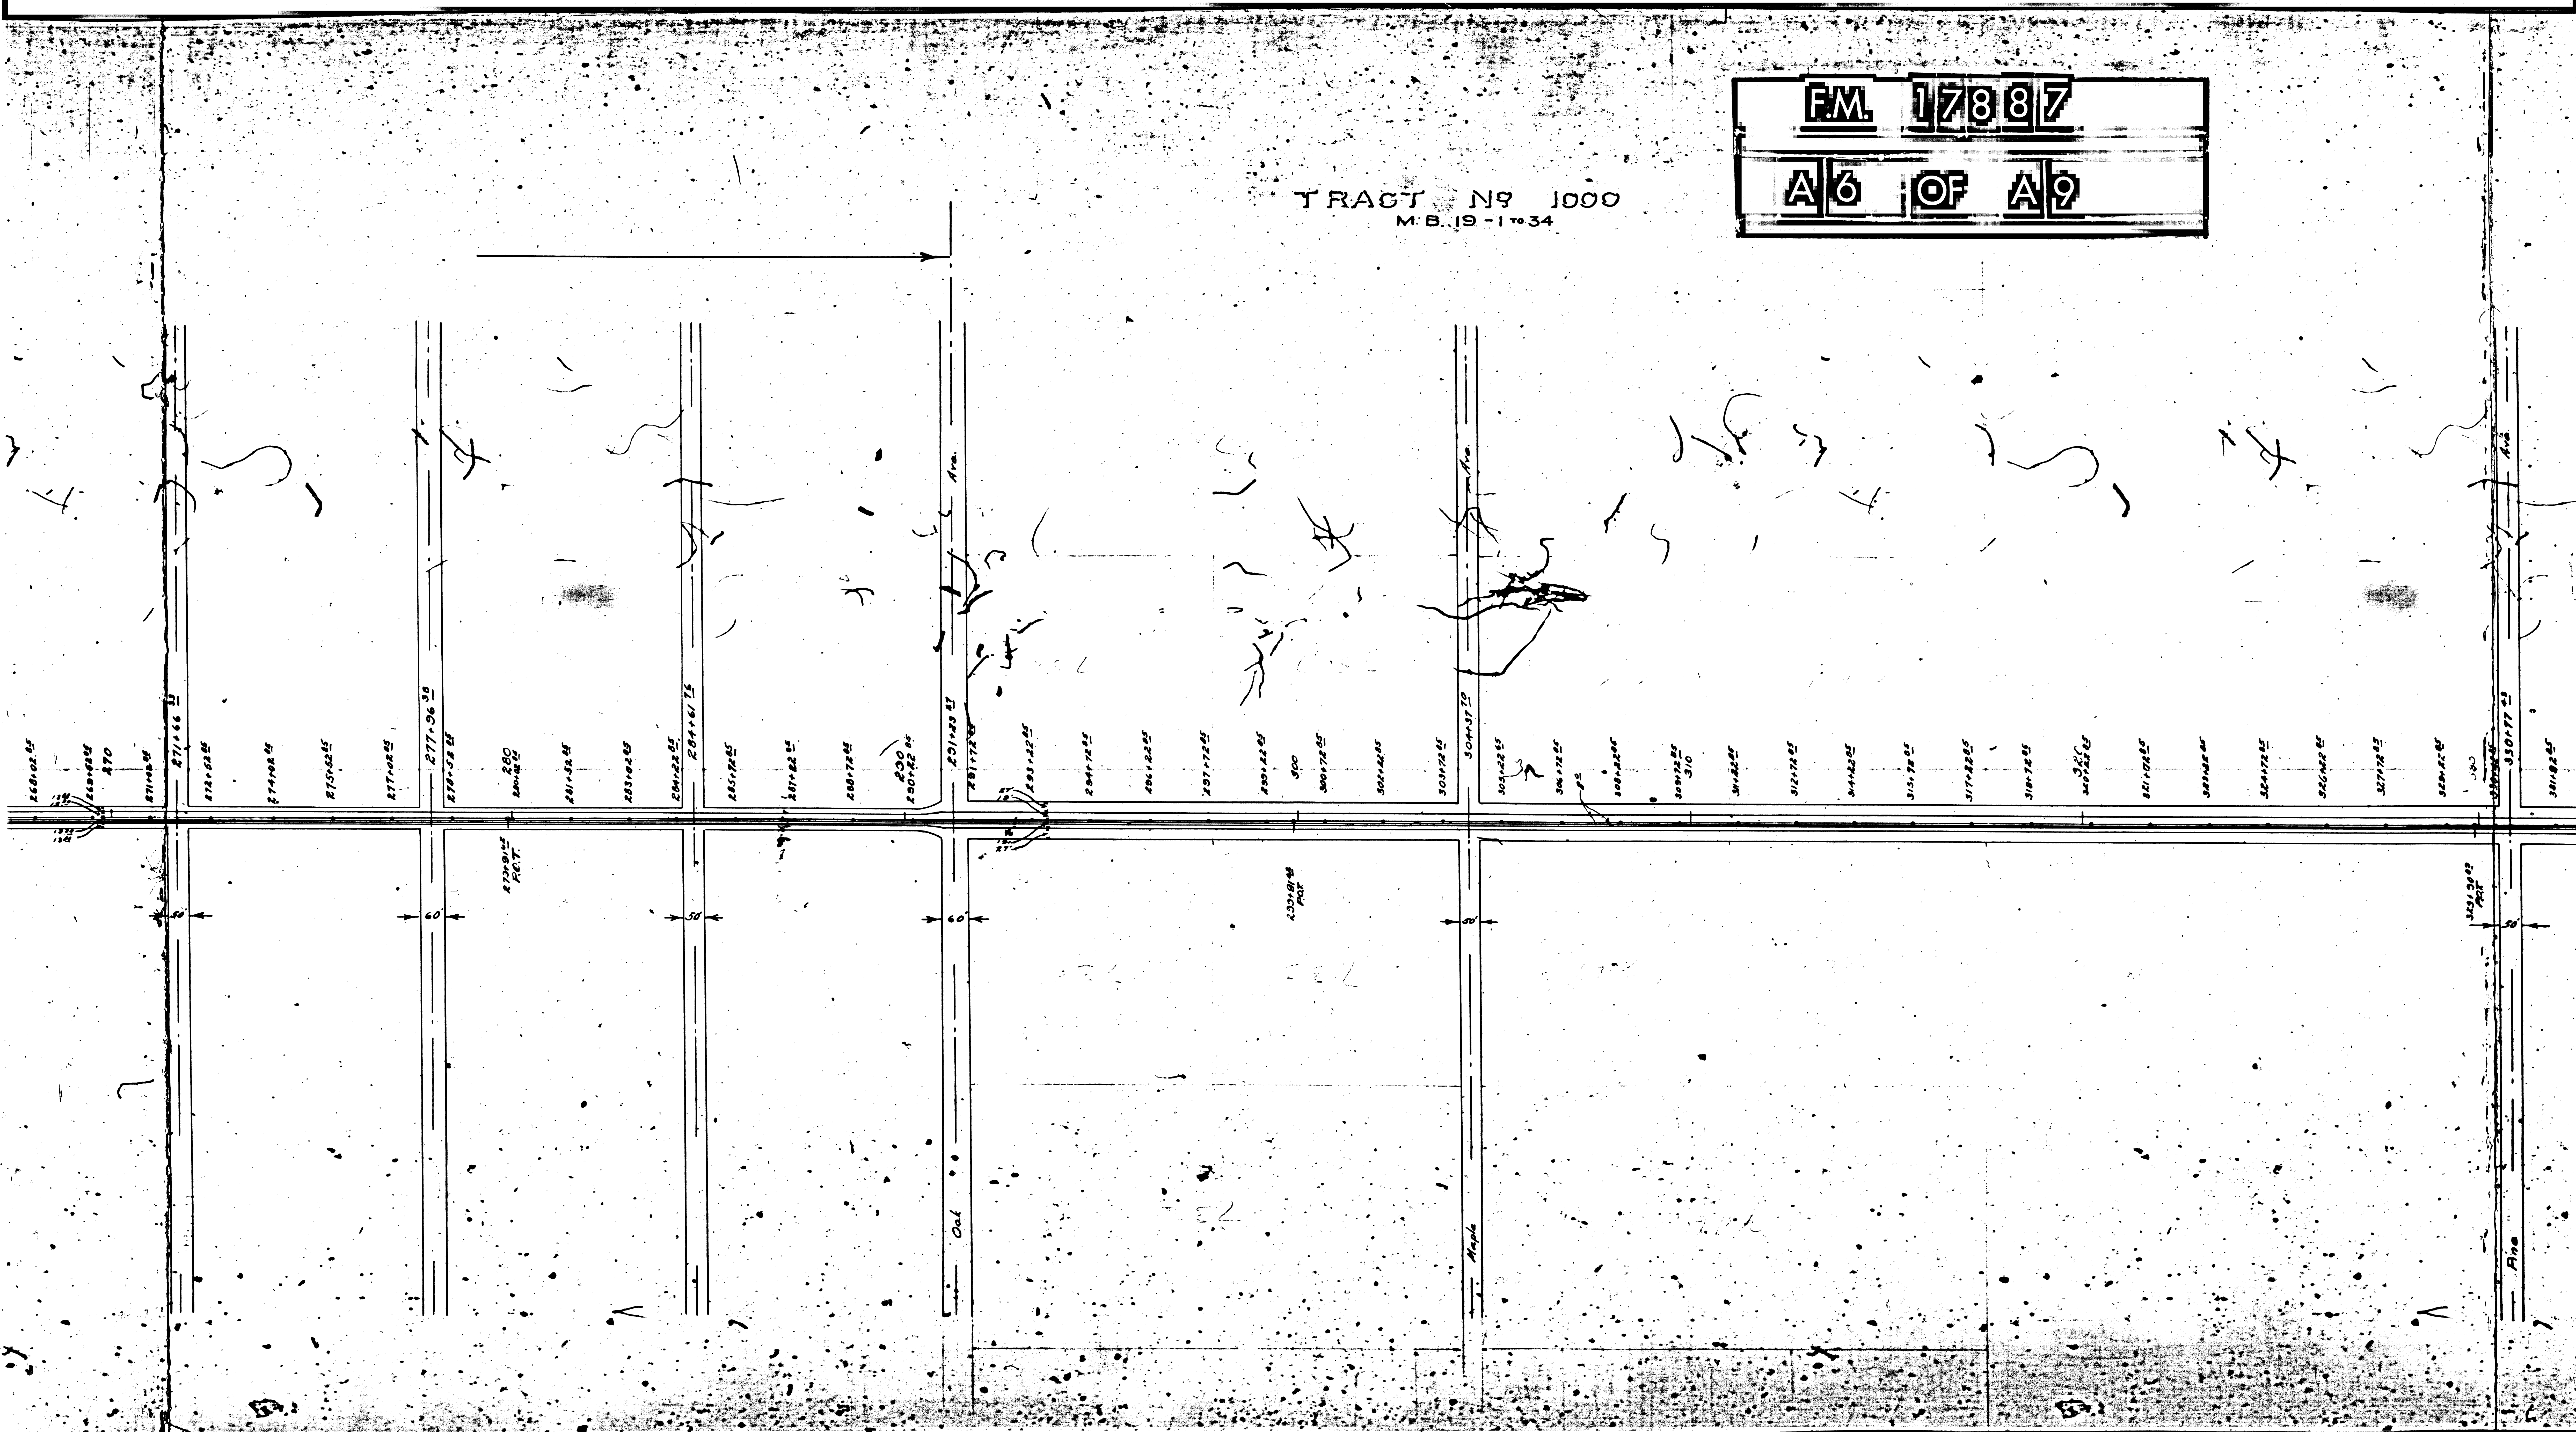

TRACT No 1339
M.B. 18-142+143


FM 17887
A7 OF A9

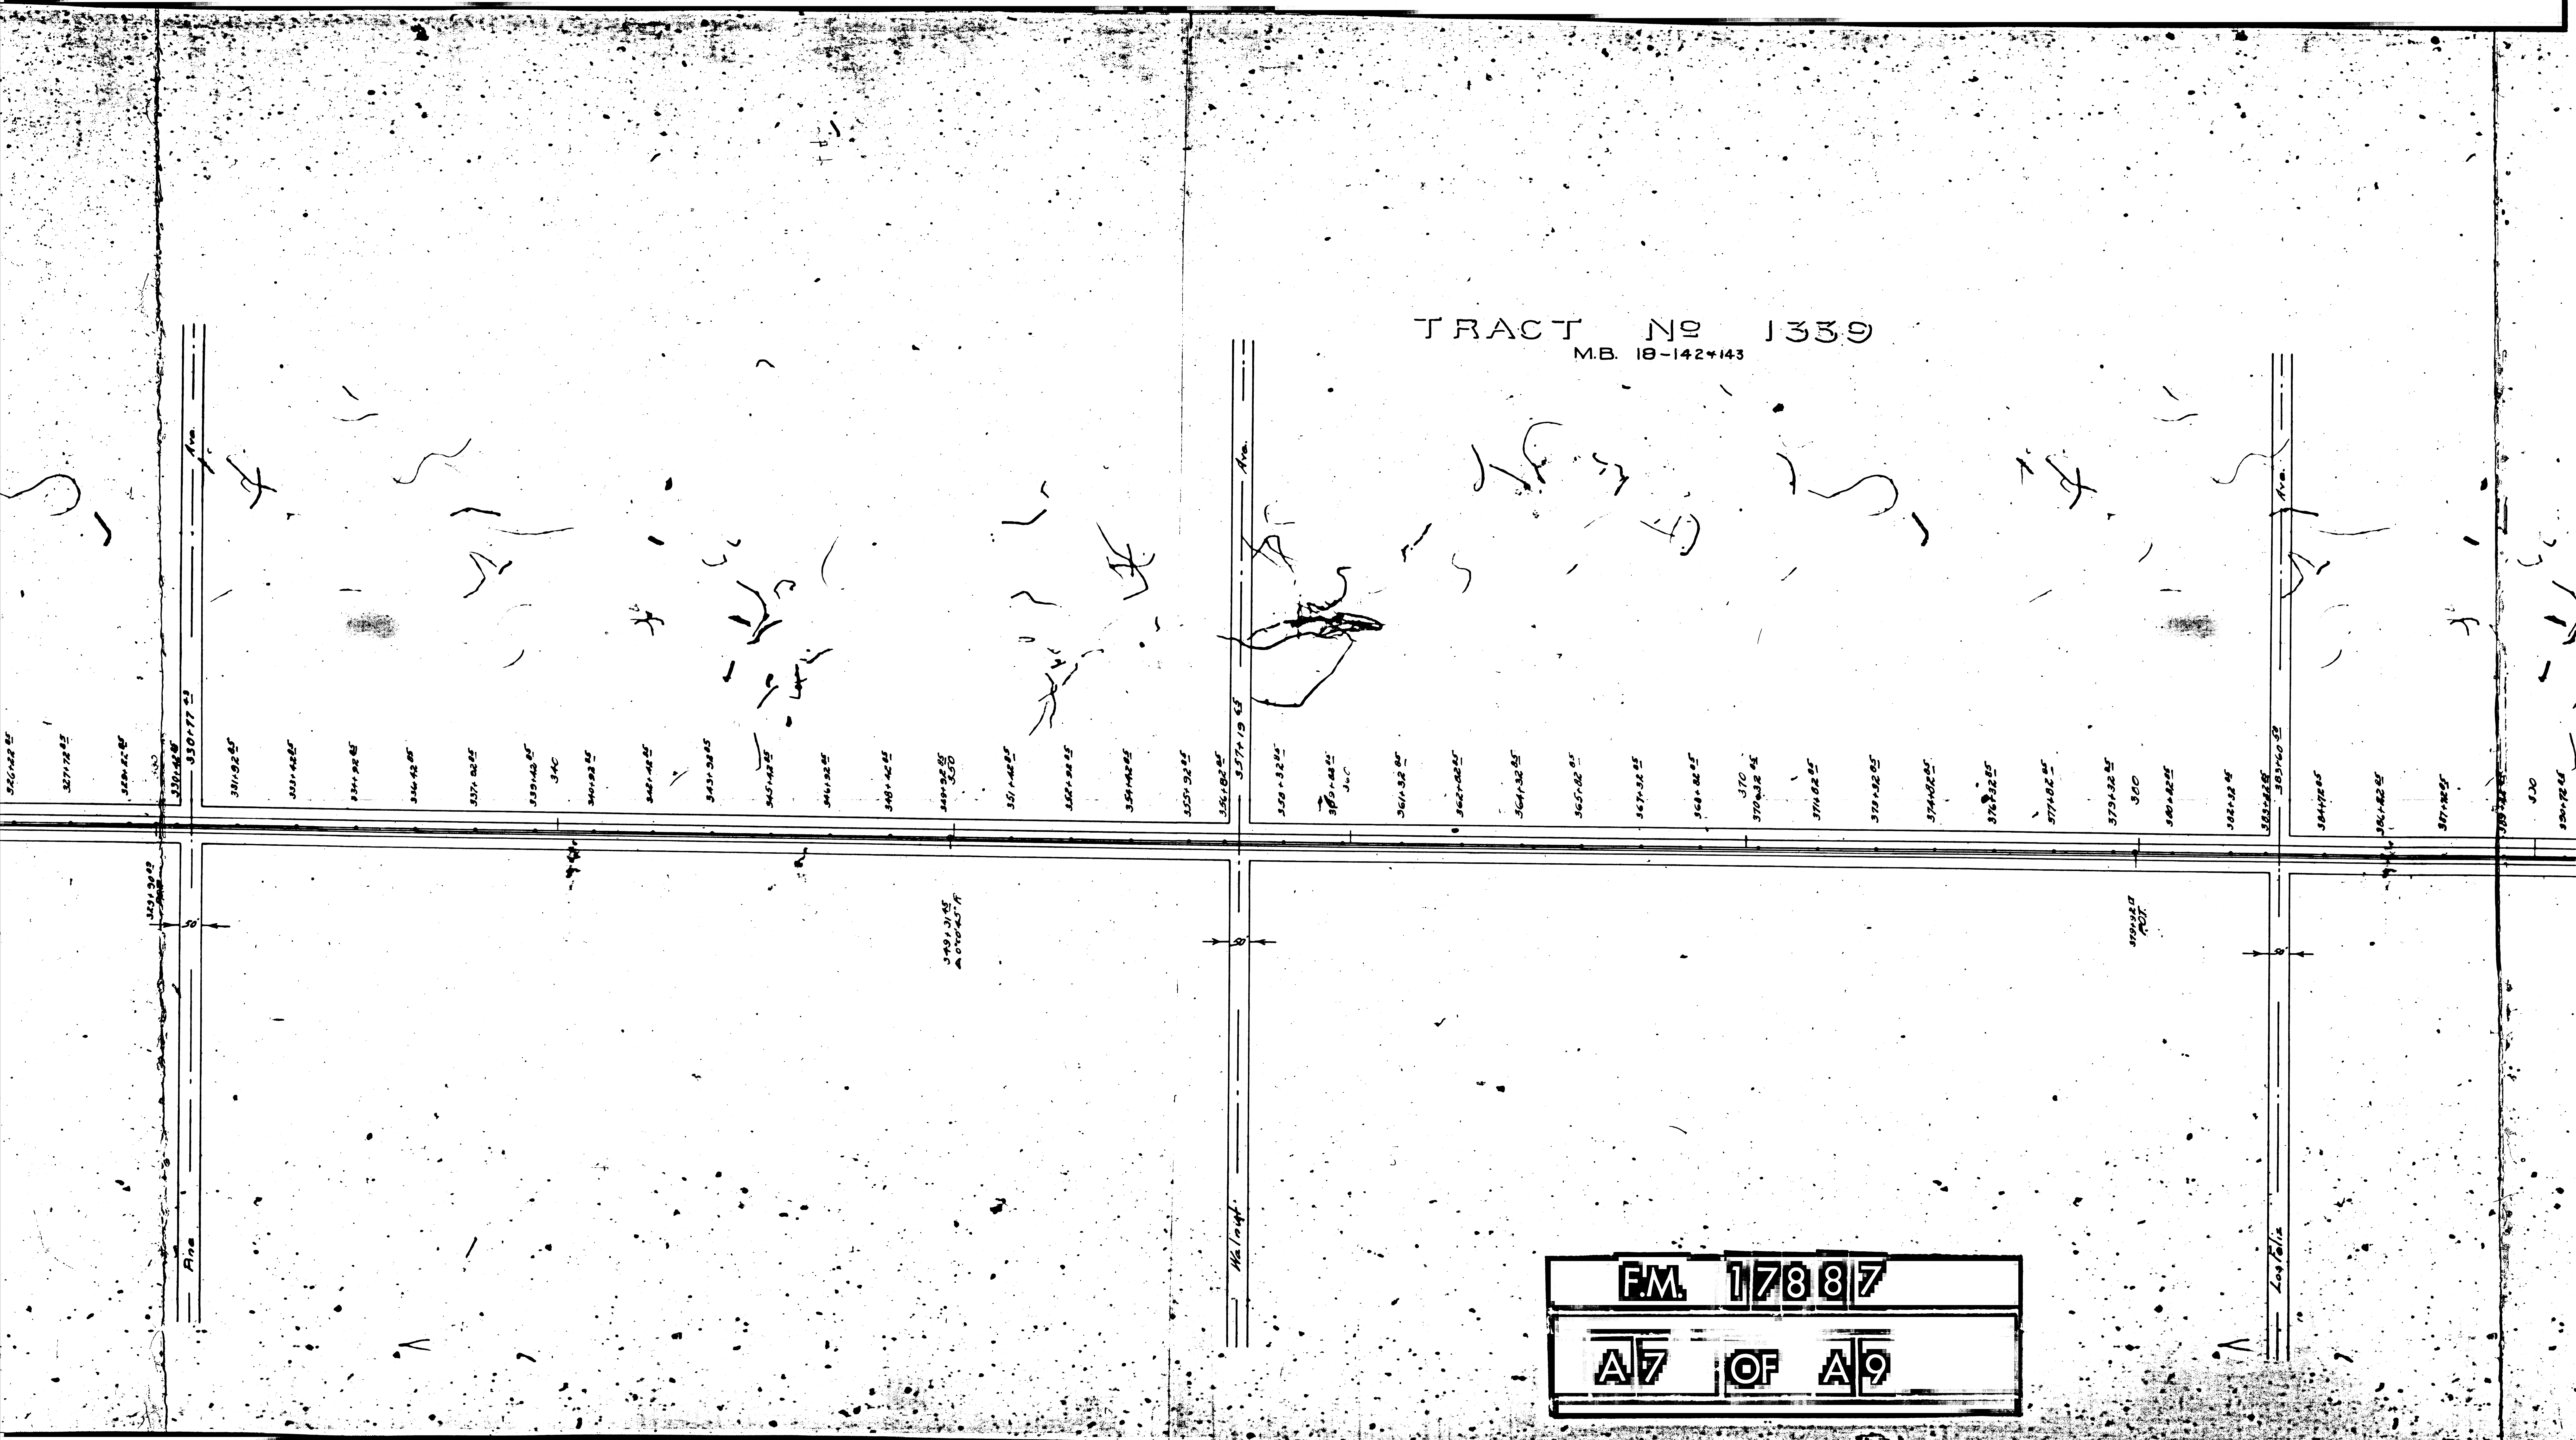

TRACT No 1000
M. B. 19-1 to 34

OWENSMOUTH
M. B. 19-36

FM 17887
A8 OF A9

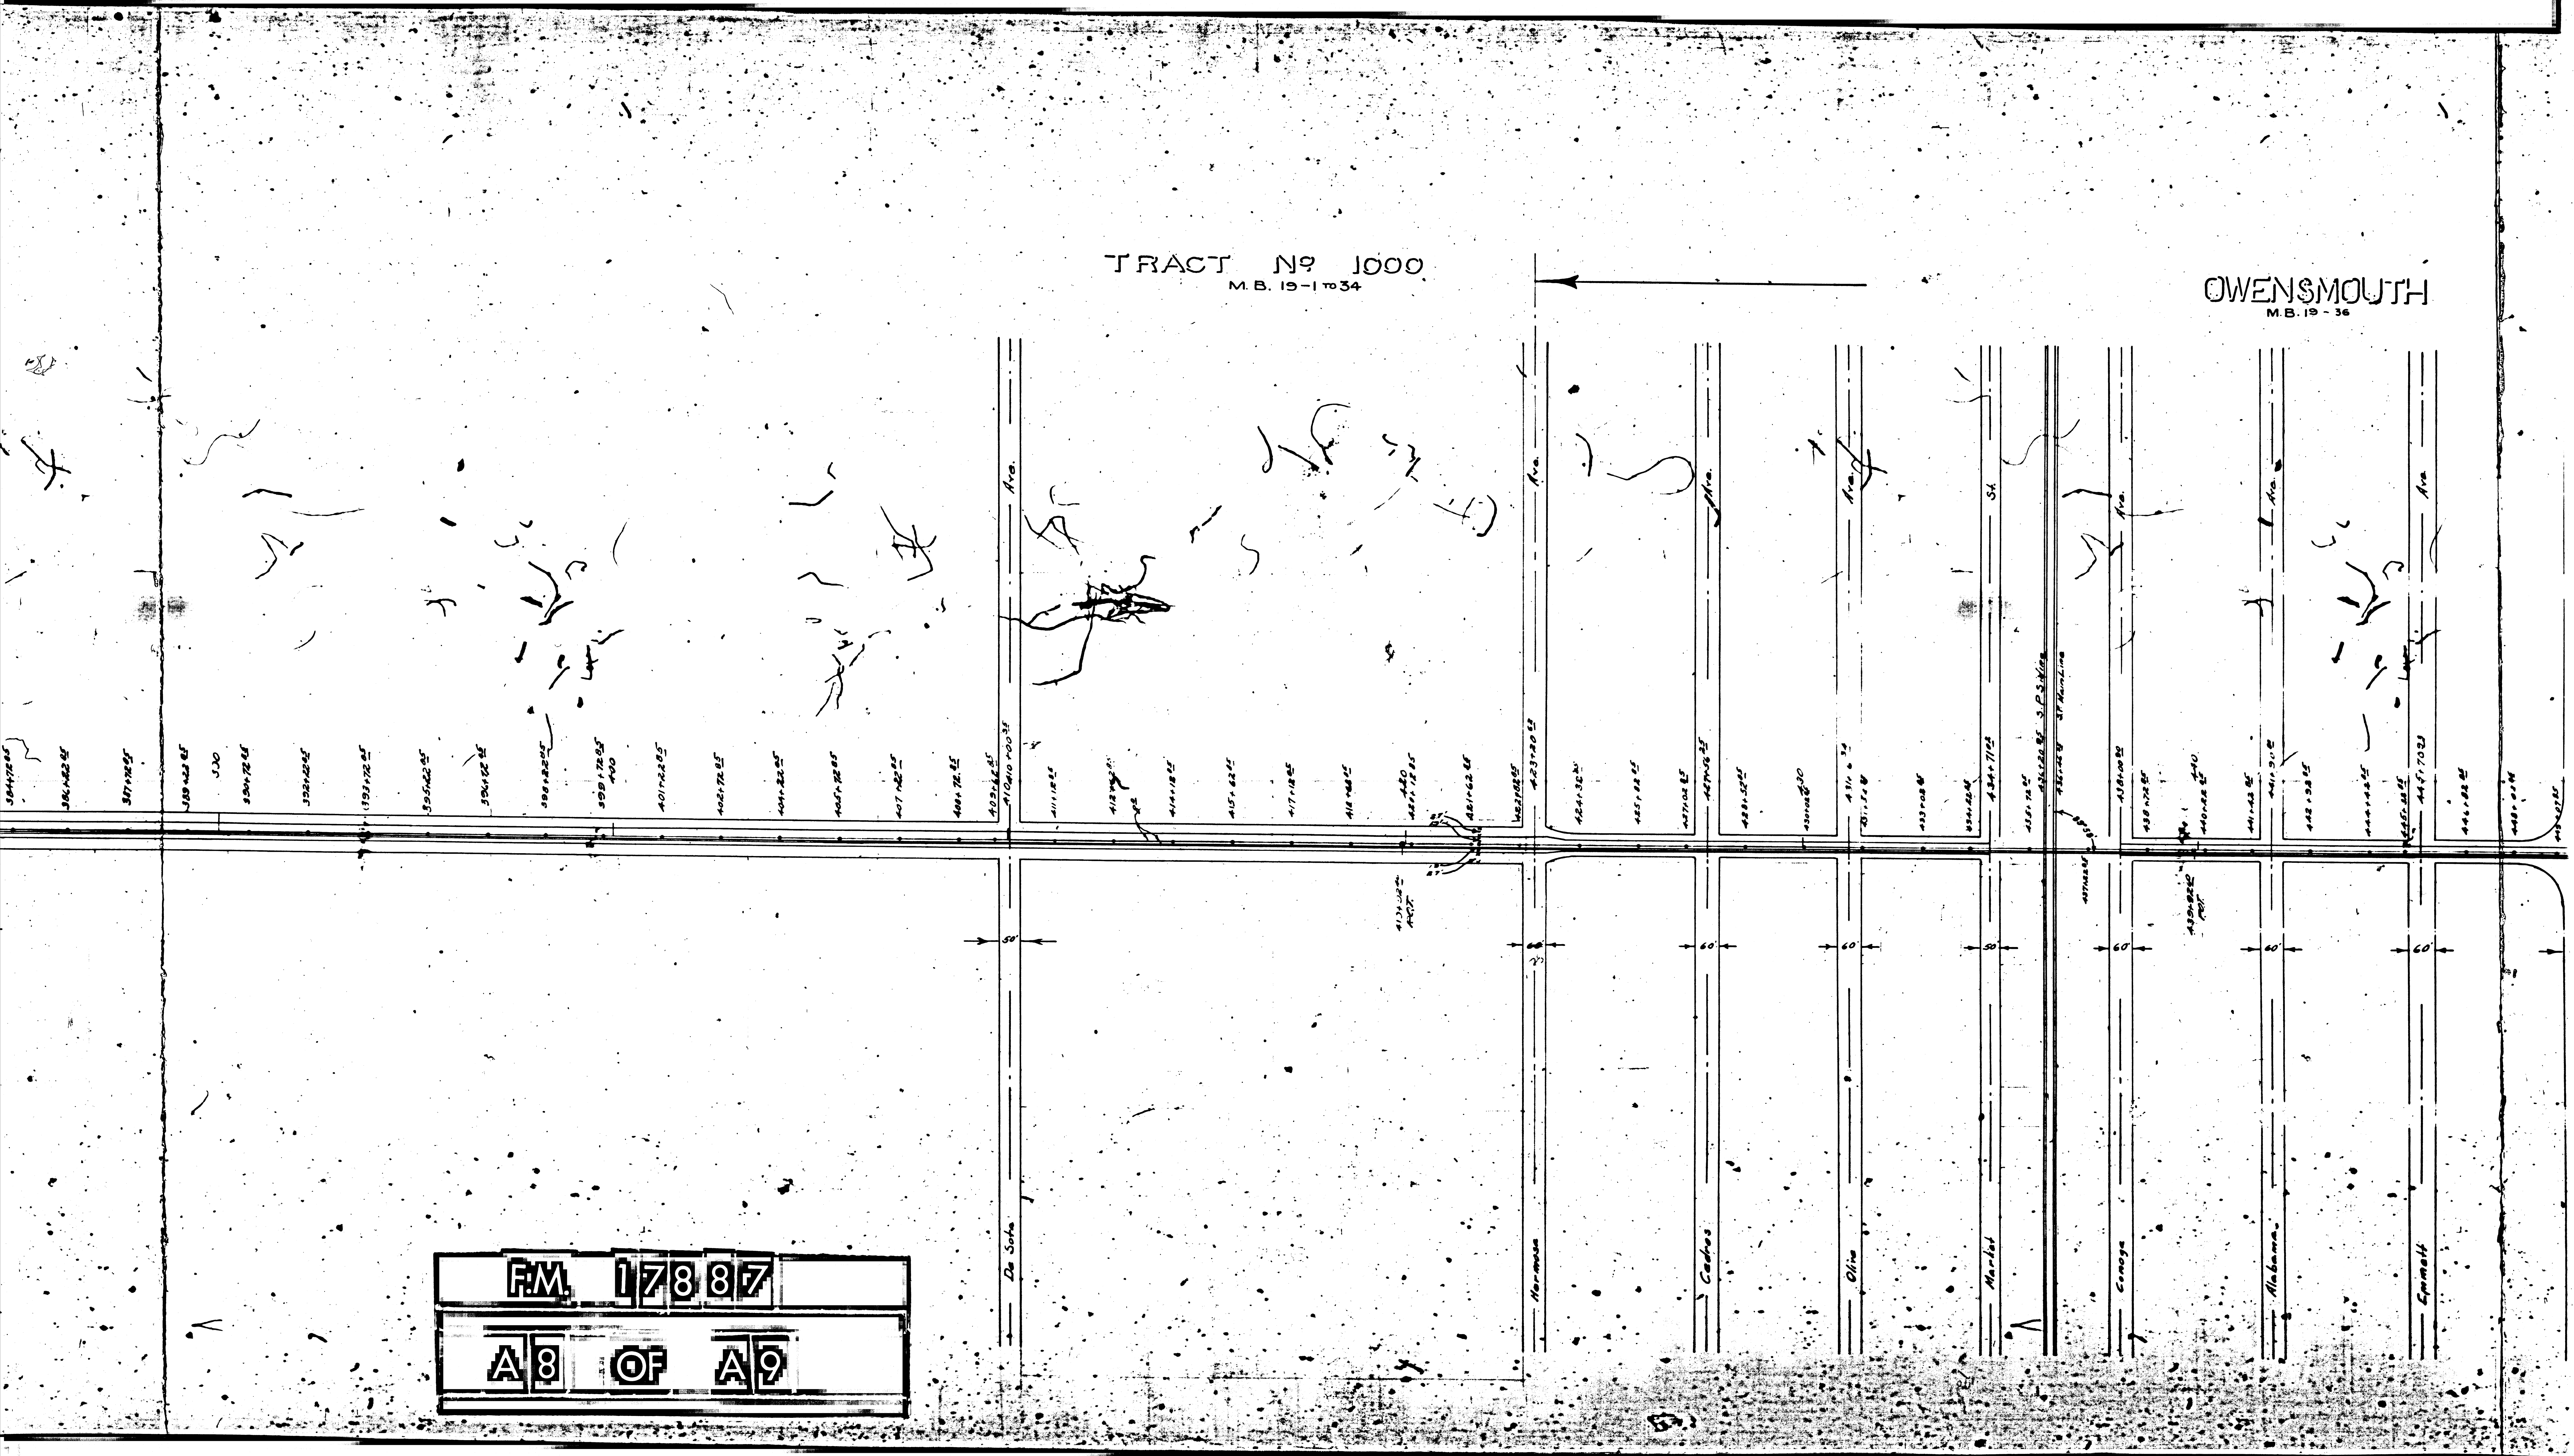

No 1000
B. 19-1 034

FM 17887
A9 OF A9

OWENSMOUTH
M.B. 19-36

