




Note: R/4' from Niy. Bdary. of City of Pasadena at Fair Oaks Ave to
 Lake Ave. Q.C. to L.A. County - E-52-122, OR 18823-282 - E-48-294, OR 16559-112
 NOTE: This map furnished the County Surveyor by the Pac. Electric Ry. Co.

FM 17893-11
A1 OF A2

**MAP OF
 ALTADENA LINE CHANGE
 Between Montana
 and Mariposa Sts.**
 SCALE: 1"=100' APRIL, 1907
 FBM 246M3
 For Original See R. N. 1818

INDEX 50-88

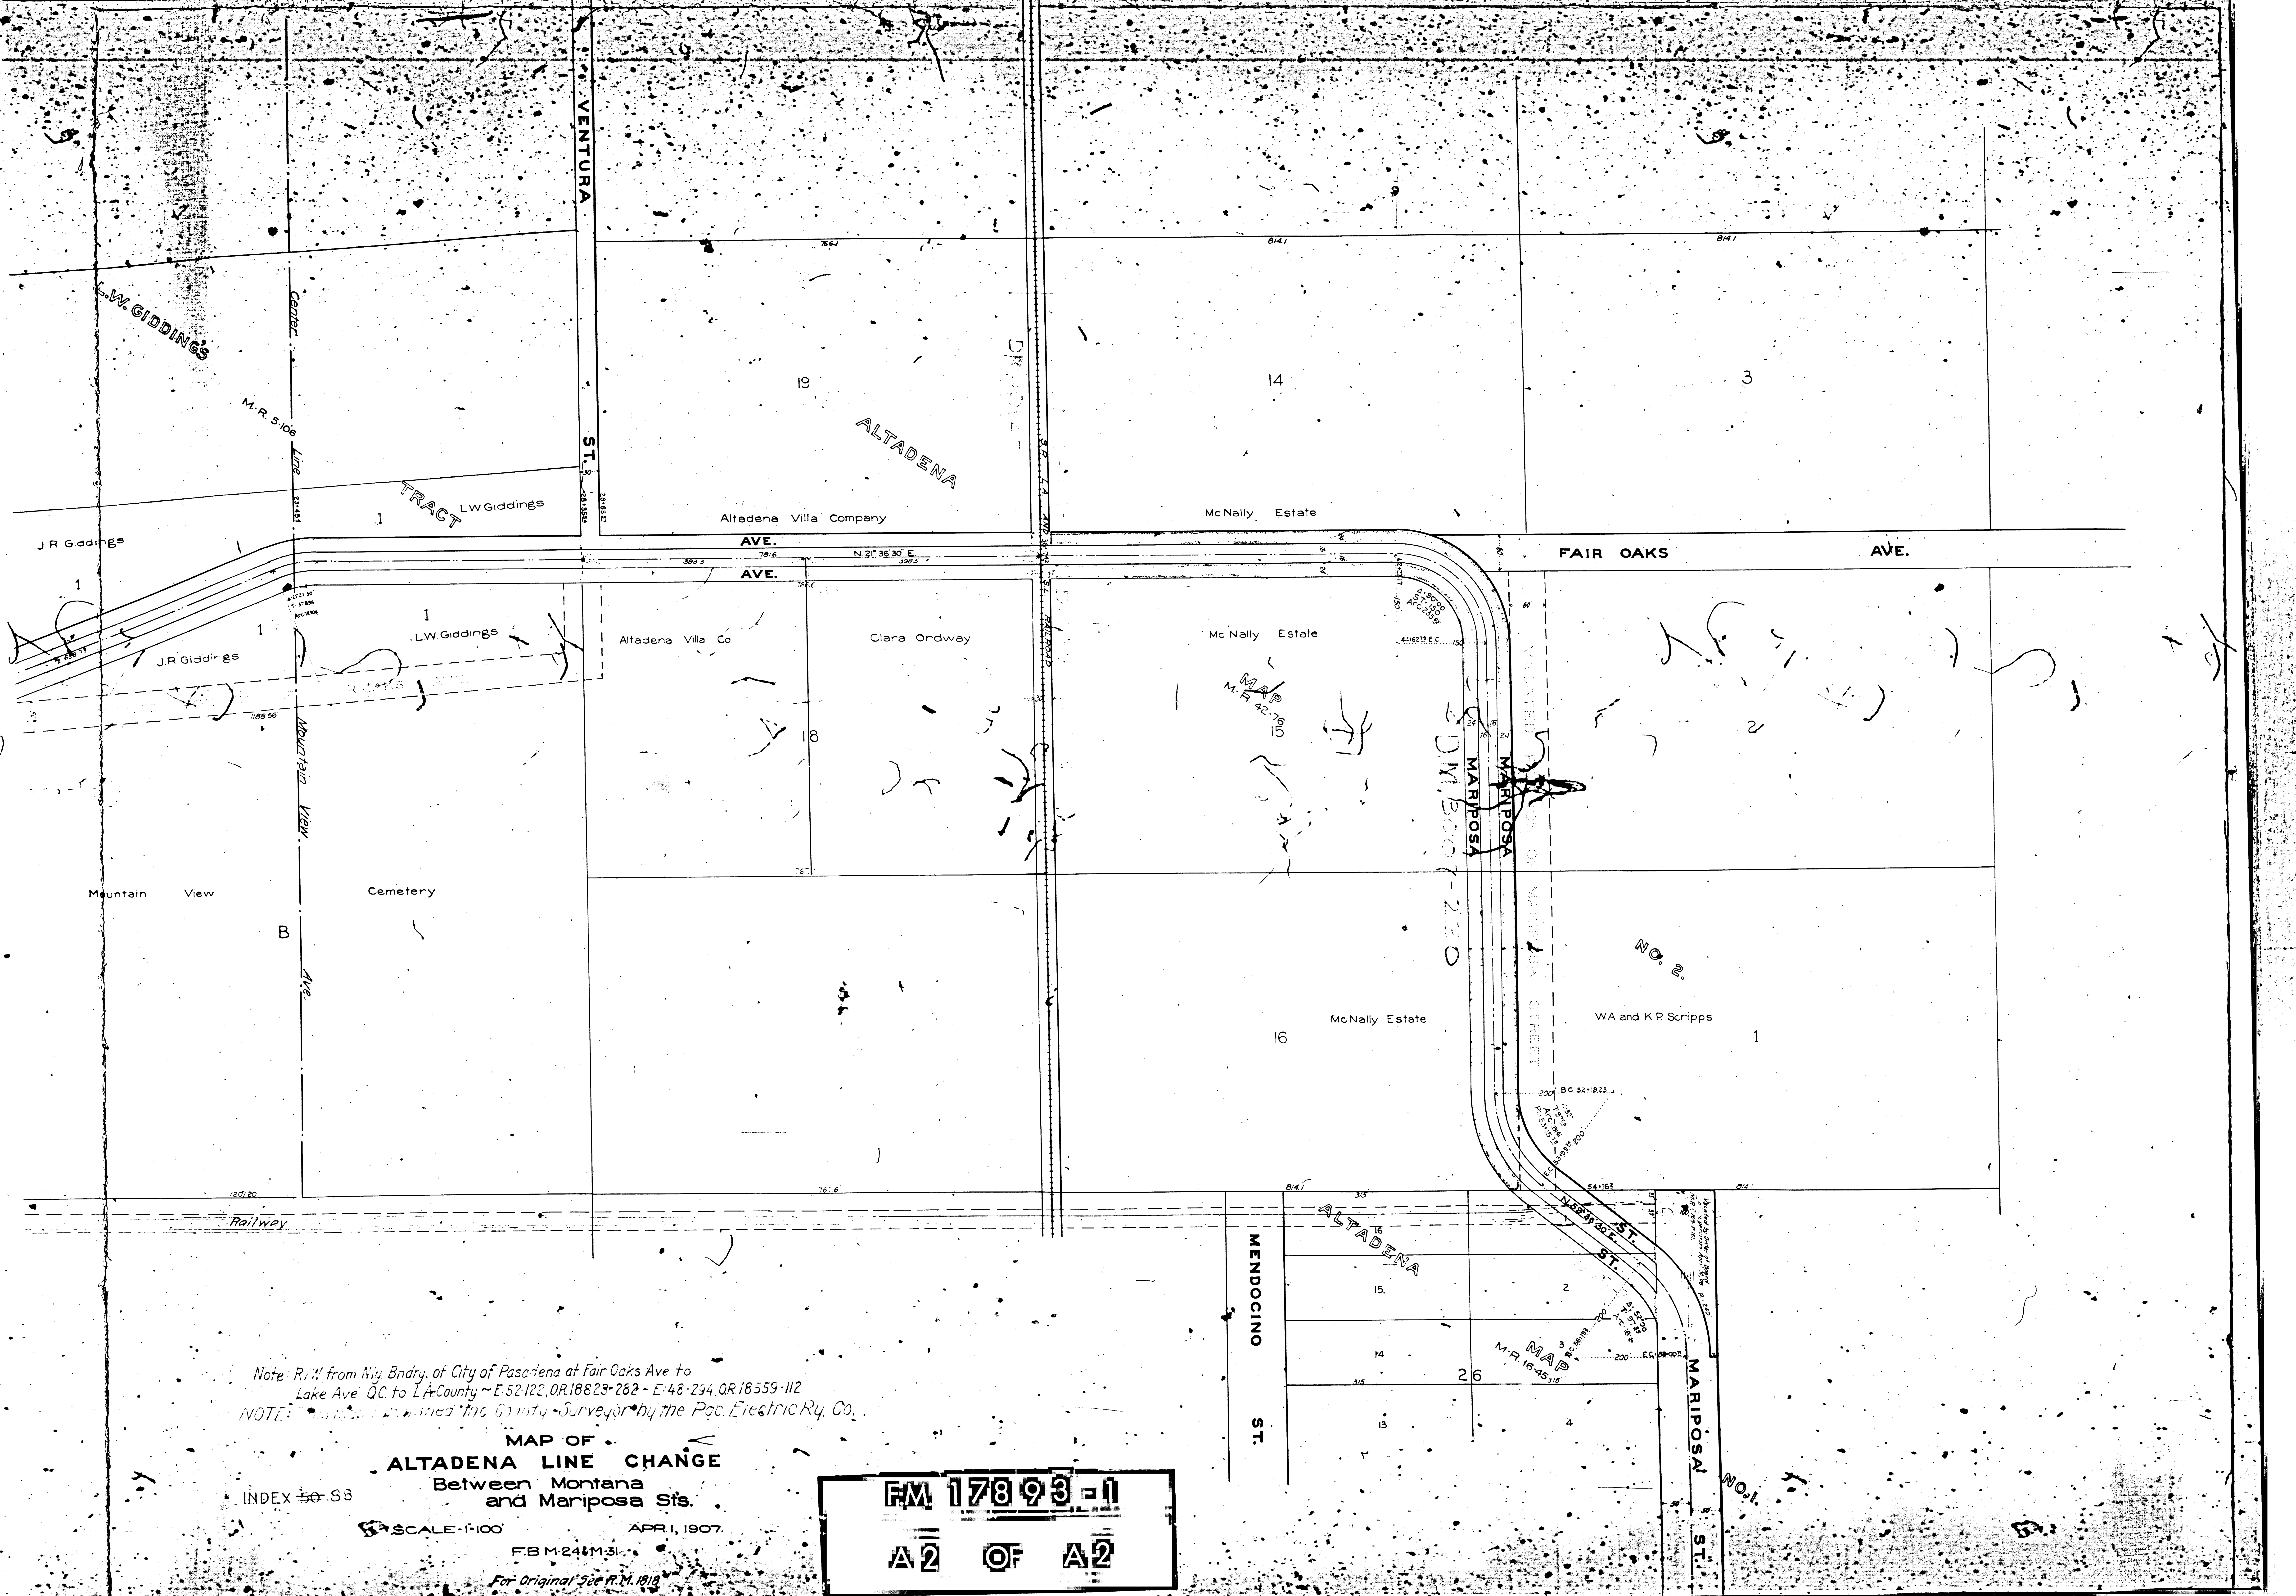

Note: R.M. from N.W. Bndry. of City of Pasadena at Fair Oaks Ave to
 Lake Ave. Q.C. to L.A. County - E-52-122, OR 18823-282 - E-48-294, OR 18559-112
 NOTE: This map was prepared by the County Surveyor by the Pac. Electric Ry. Co.

**MAP OF
 ALTADENA LINE CHANGE
 Between Montana
 and Mariposa Sts.**

INDEX 50-58

SCALE 1"=100' APR. 1, 1907.

F.B.M. 2411-31

For Original See R.M. 1818

FM 17893-1
A2 OF A2