


F.M. 17947
 A1 OF A2

MAP
 SHOWING LOCATION OF NORUMBEGA ROAD
 IN NORUMBEGA TRACT SHEET NO. 1 MAP BK. 23 PAGE 154-155
 AND
 IN LOT K ADD. NO. 1 TO MONROVIA TRACT BK. 10 PAGE 36 M.R.
 WARNER AND GIERLICH ENGRS. AZUSA, CALIF.

Scale: 1" = 50'
 INDEX 45

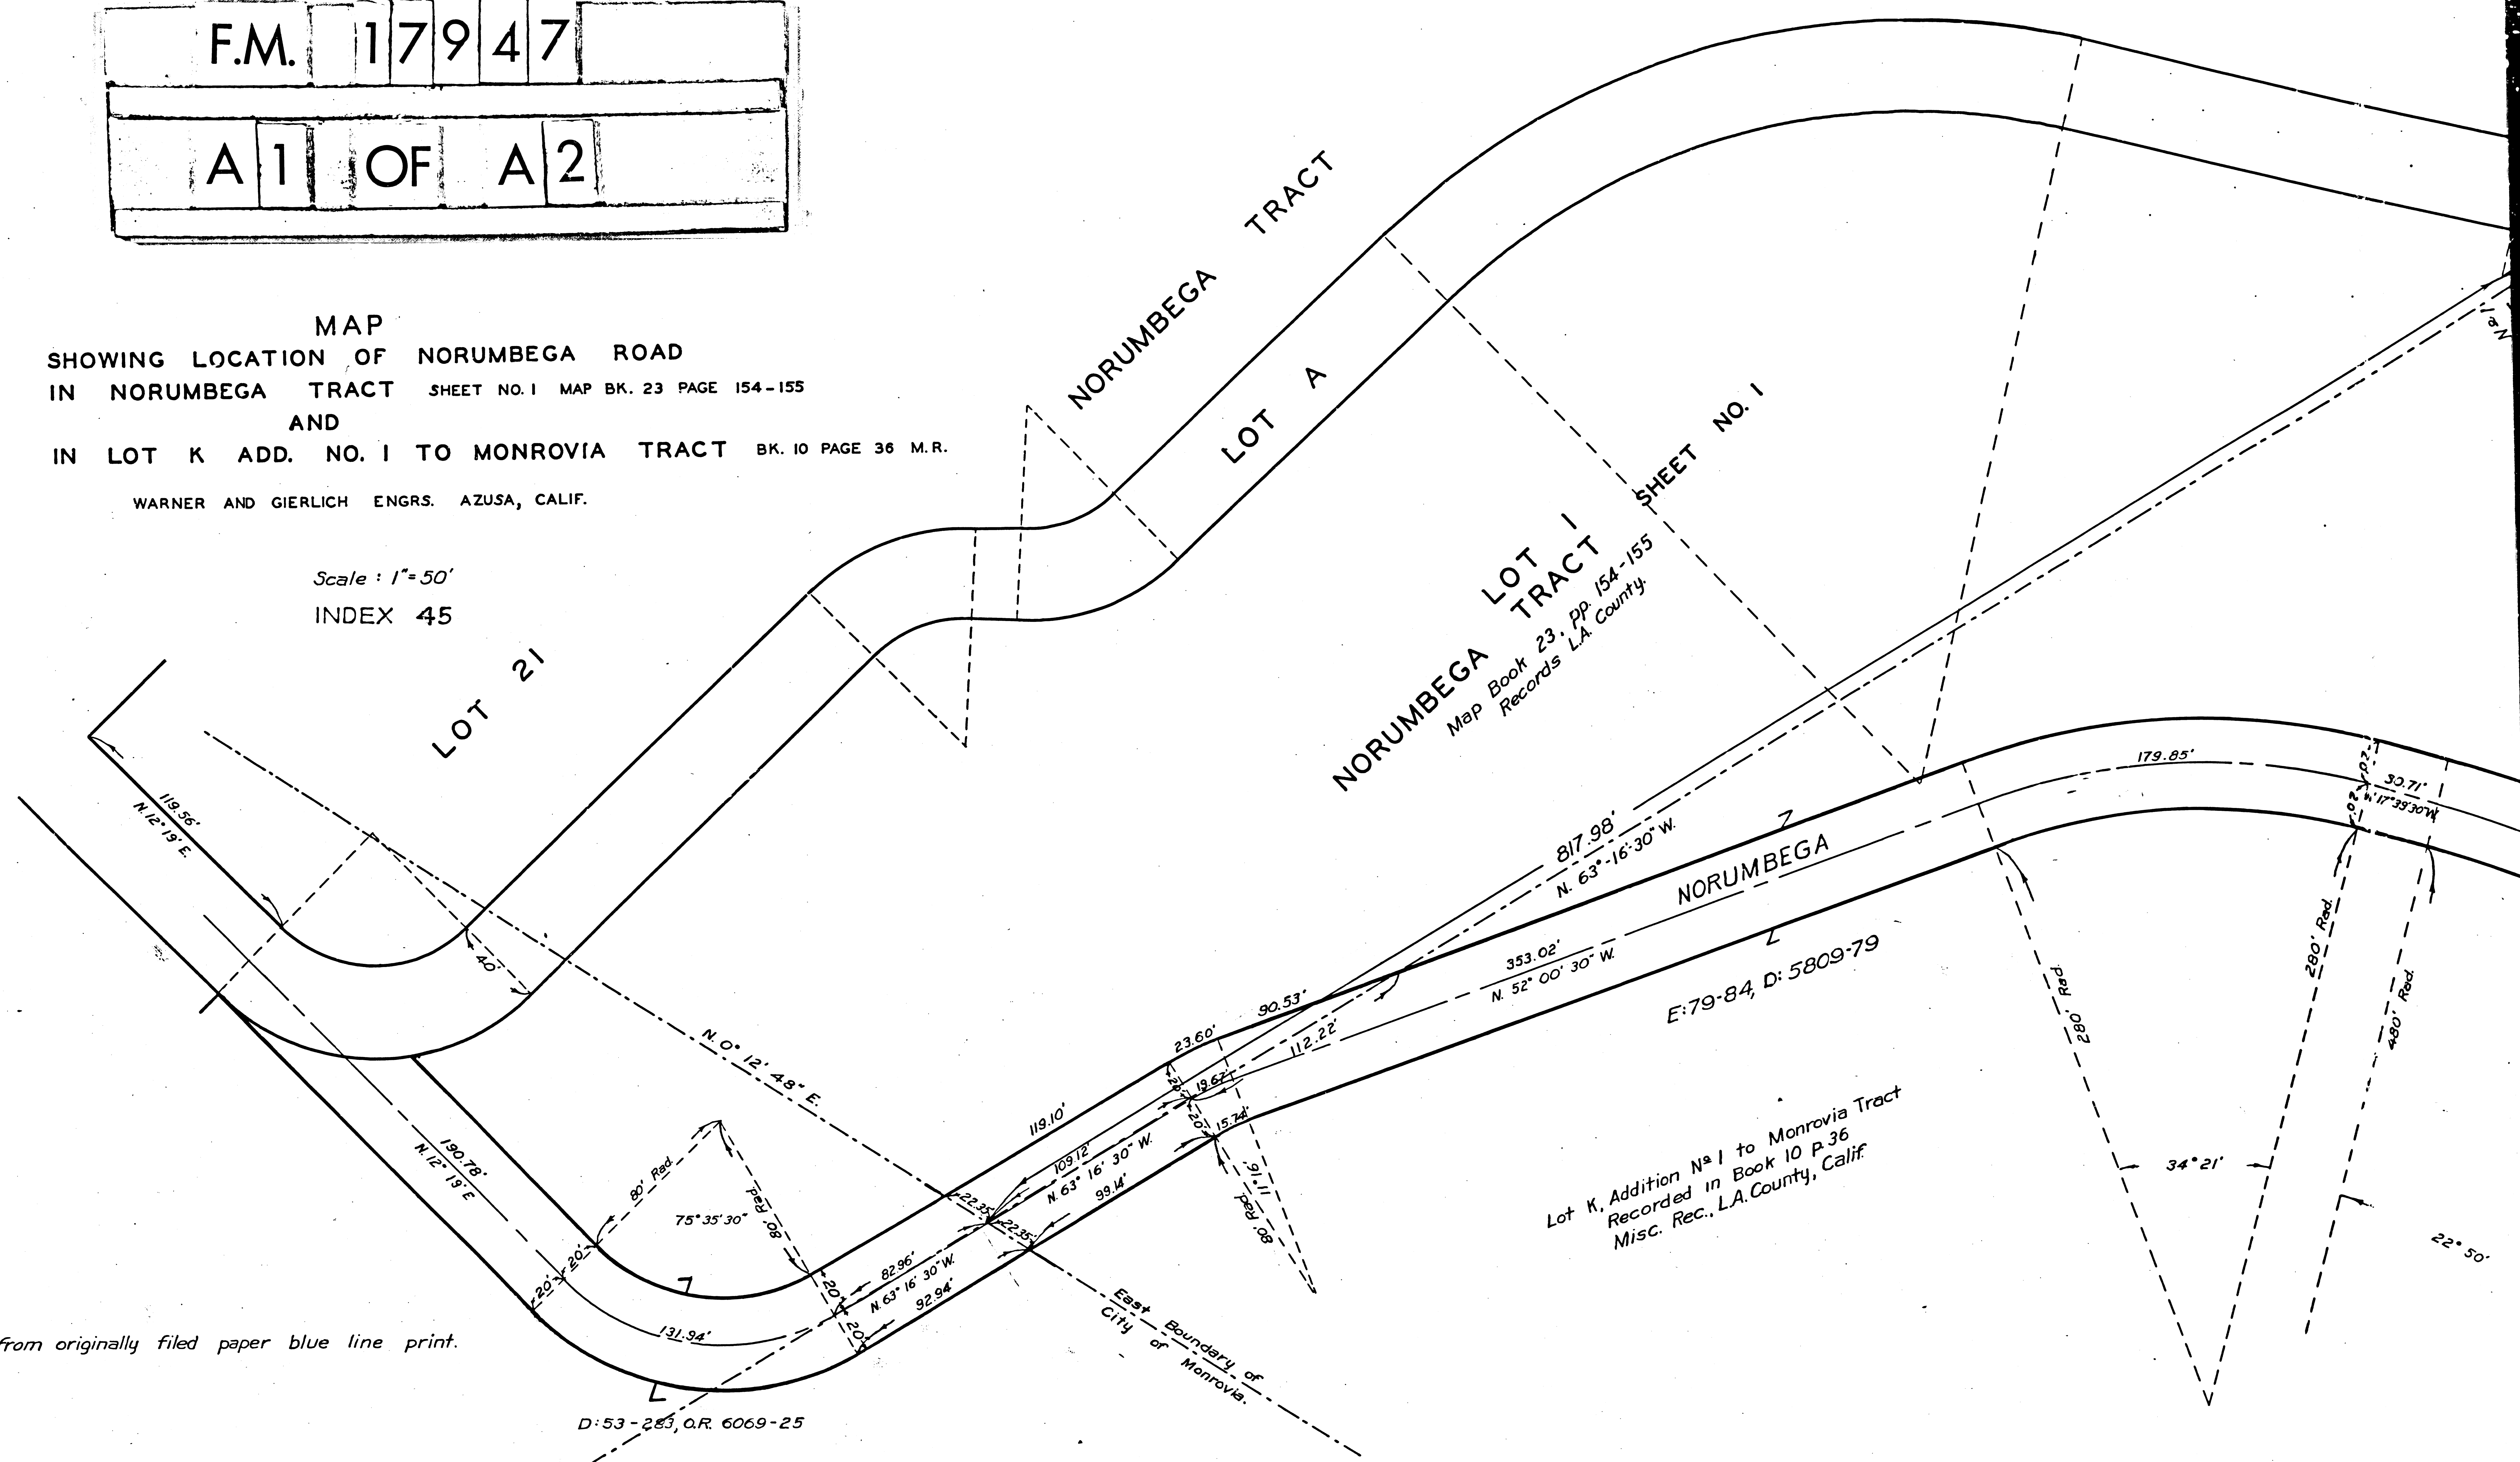


Retraced Sept, 1946 from originally filed paper blue line print.

D: 53-283, O.R. 6069-25

Lot K, Addition No 1 to Monrovia Tract
 Recorded in Book 10 P 36
 Misc. Rec., L.A. County, Calif.

Sheet 43

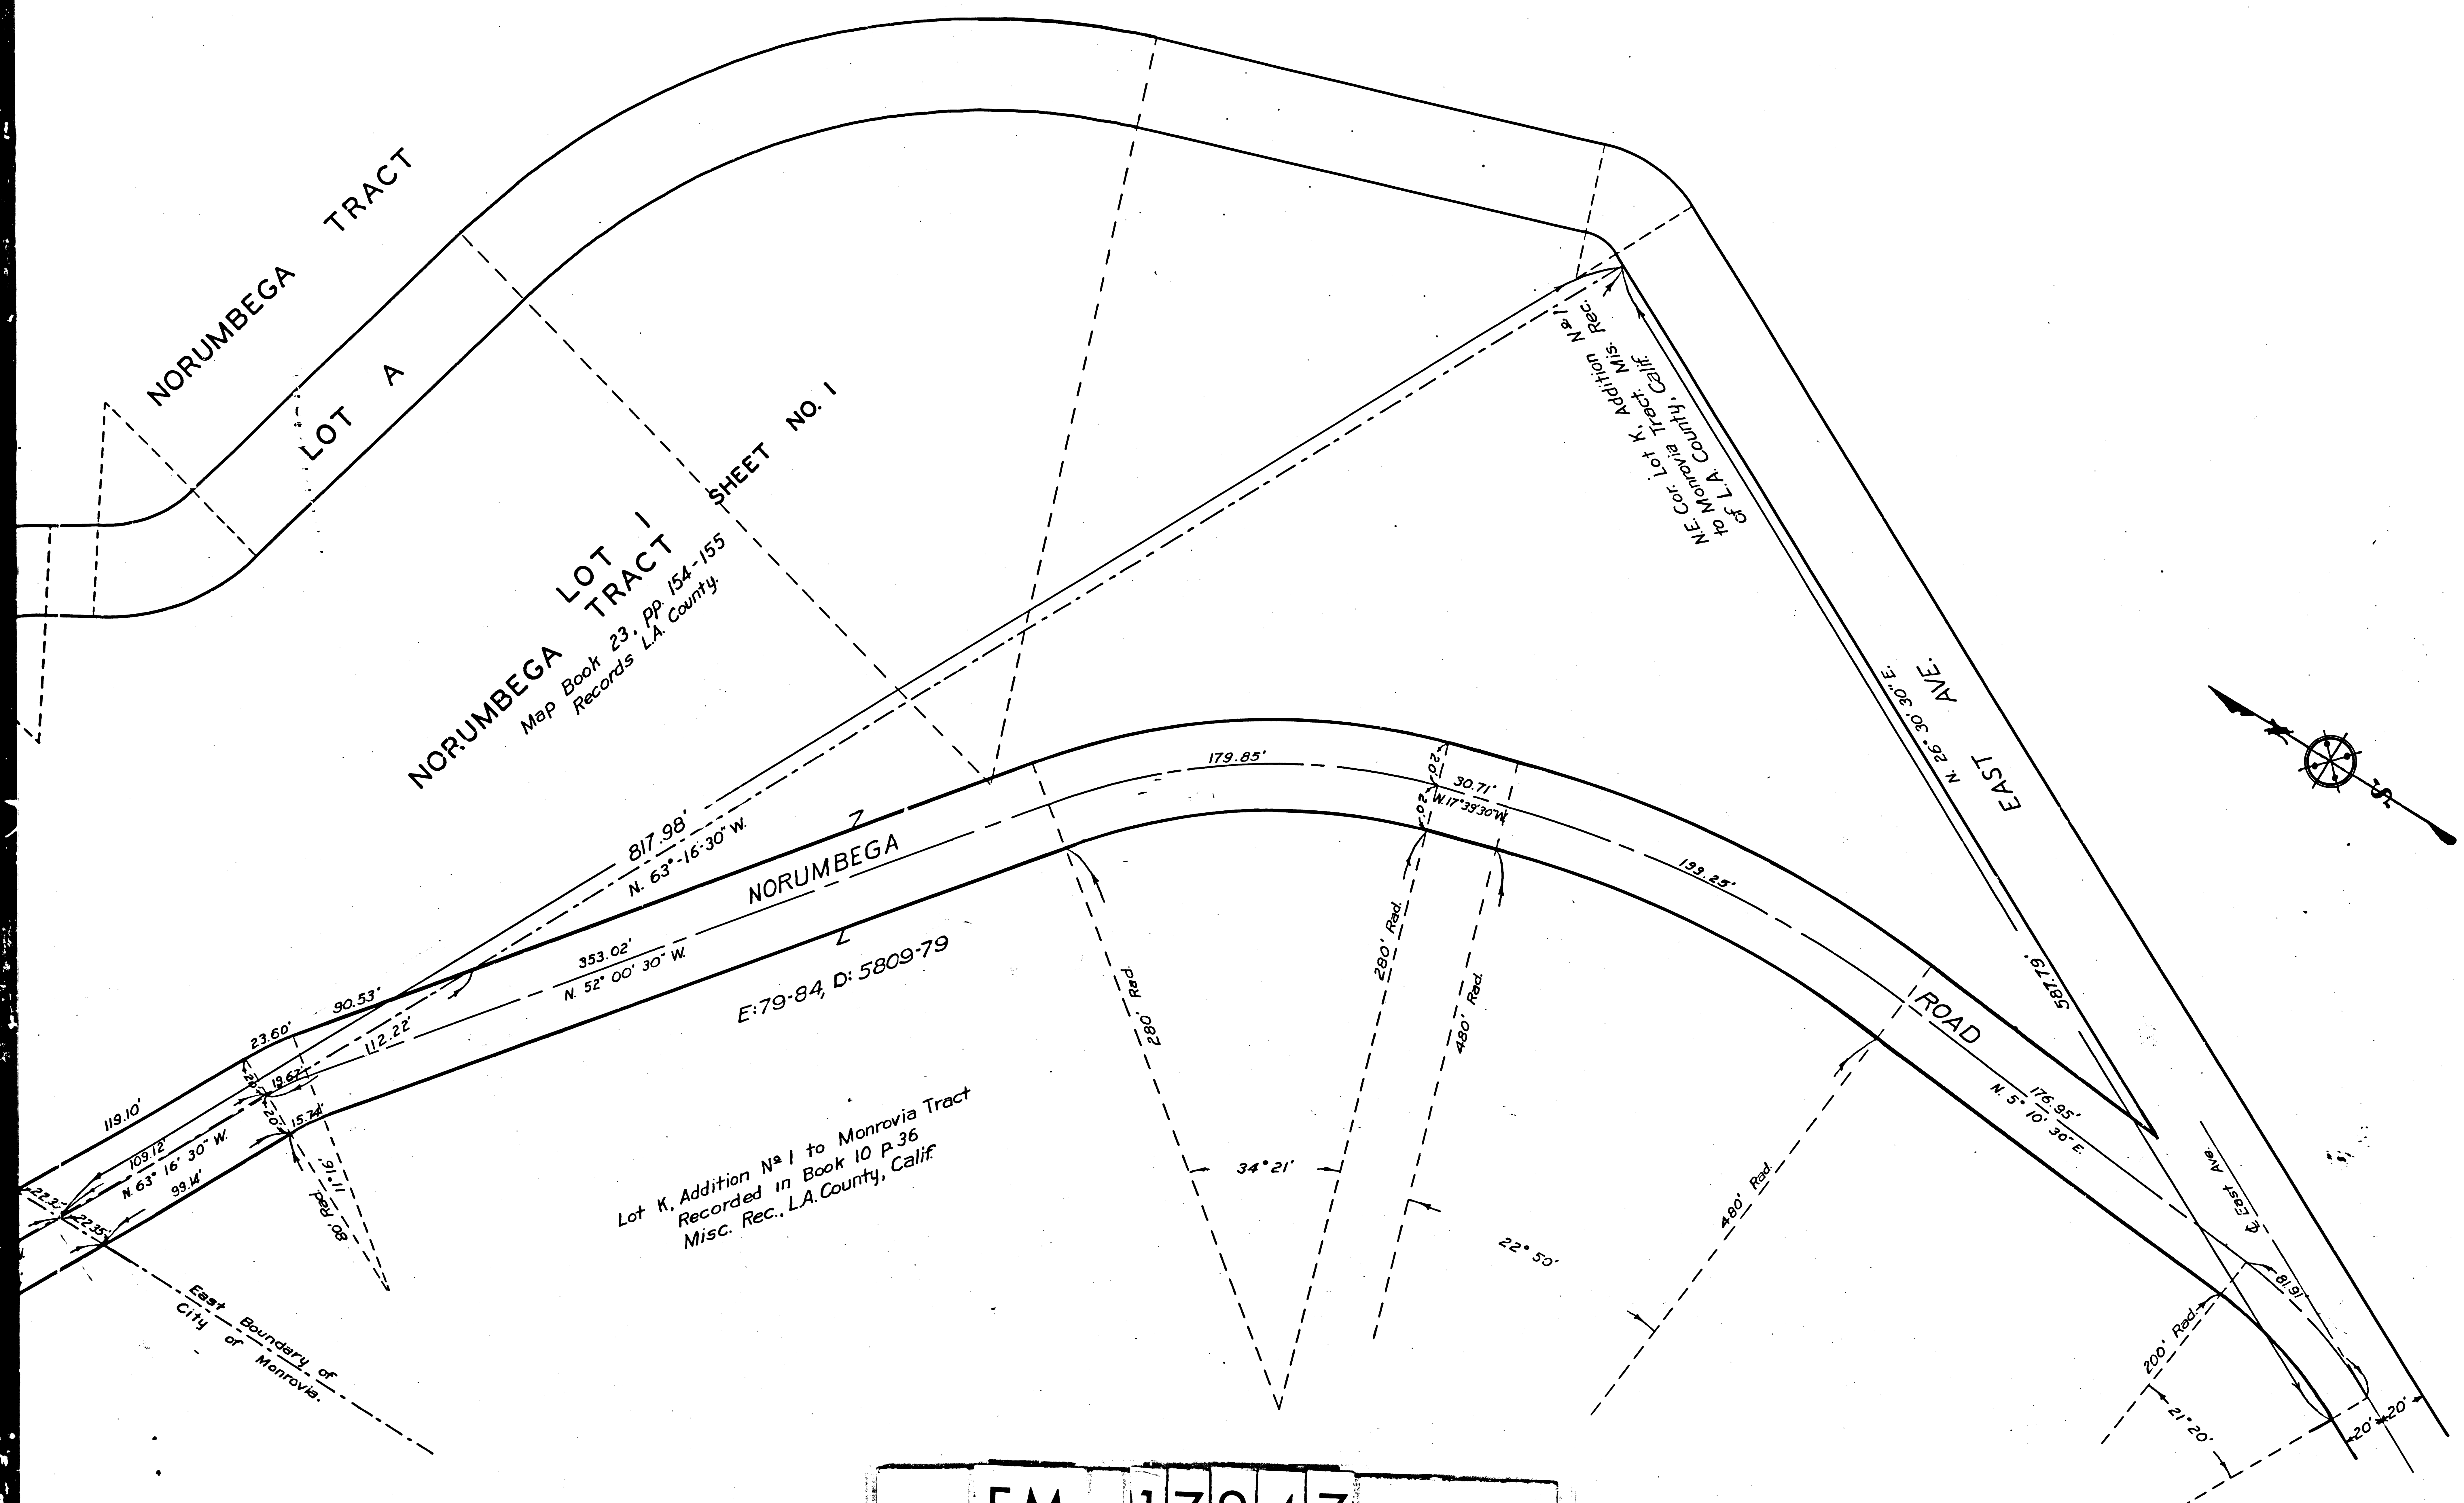

F.M.	1	7	9	4	7
A	2	OF	A	2	