

BLK. 7A REPLAT OF P.B. AND SCOTT TRACT  
 Co. PROVIDENCIA AND LOT 3  
 M.R. 53-50


Loggia Irrigation Company  
 Lot 2. Record of Surveys 1-11  
 D. 5930-10 D. 19-126

BARHAM F.M. 10859  
 C.S. B-859

RANCHO

F.M.	17960
A 1	OF A 2

FILED MAR 10 1936

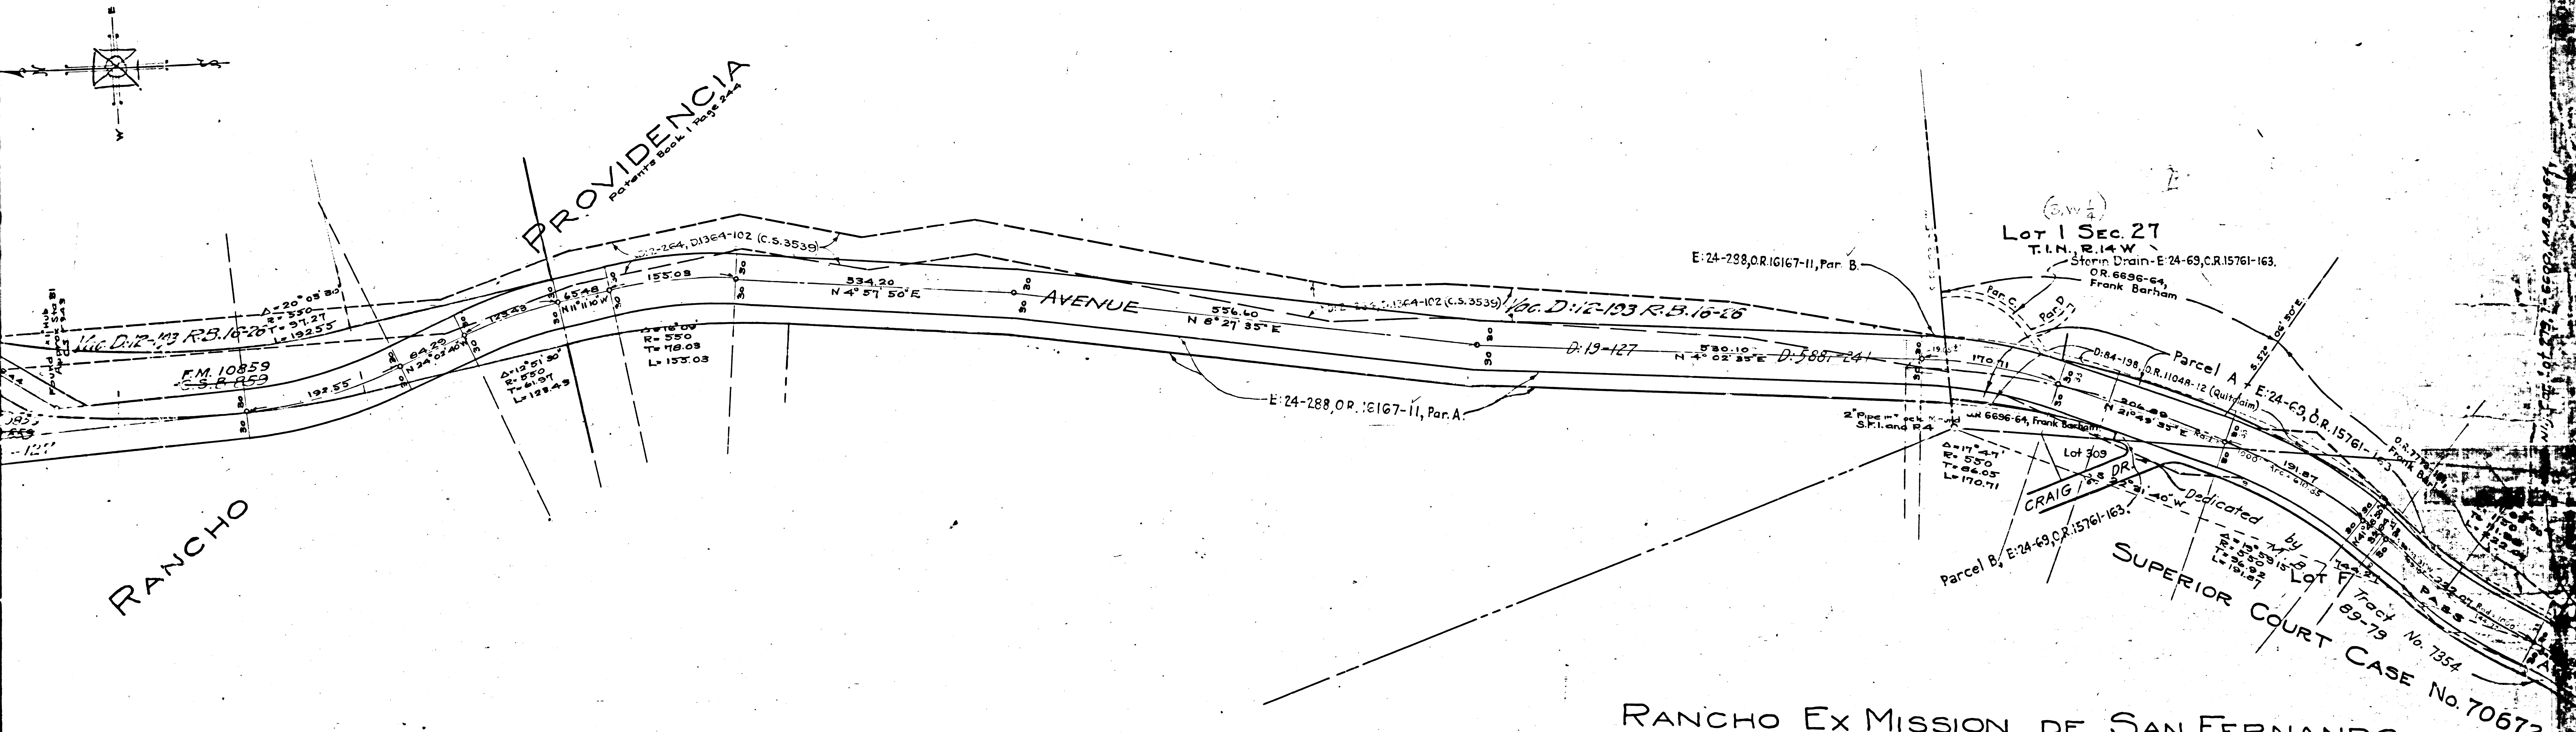

**MAP OF**  
**PASS AVENUE**  
 PART OF ROAD DISTRICT IMPROVEMENT NO.42  
 MAY 1914  
 SCALE 1" = 100'  
 ROAD SHOWN IN DOTTED LINES TO BE VACATED  
 F.M. 17960  
 SURVEY BY ROAD DEPARTMENT  
 D: 19-73

Pass Avenue (in L.A. City) chg. to Wood Dale Blvd. - Ord. 51851.  
 Pass Avenue (in Burbank) - Hollywood Way - D: 41-116.  
 Hollywood Way (in Burbank) - Olive Avenue - D: 53-270.  
 Wood Dale Blvd. (in L.A. City) - Hollywood Way - Ord. 53243.  
 Hollywood Way (in L.A. City) - Barham Blvd. - Ord. 71439.

1M.40

F.M.	1	7	9	6	0
A	2	OF	A	2	

RANCHO EX MISSION DE SAN FERNANDO

SUPERIOR COURT CASE No. 70672  
 Tract 89-79 No. 7954