


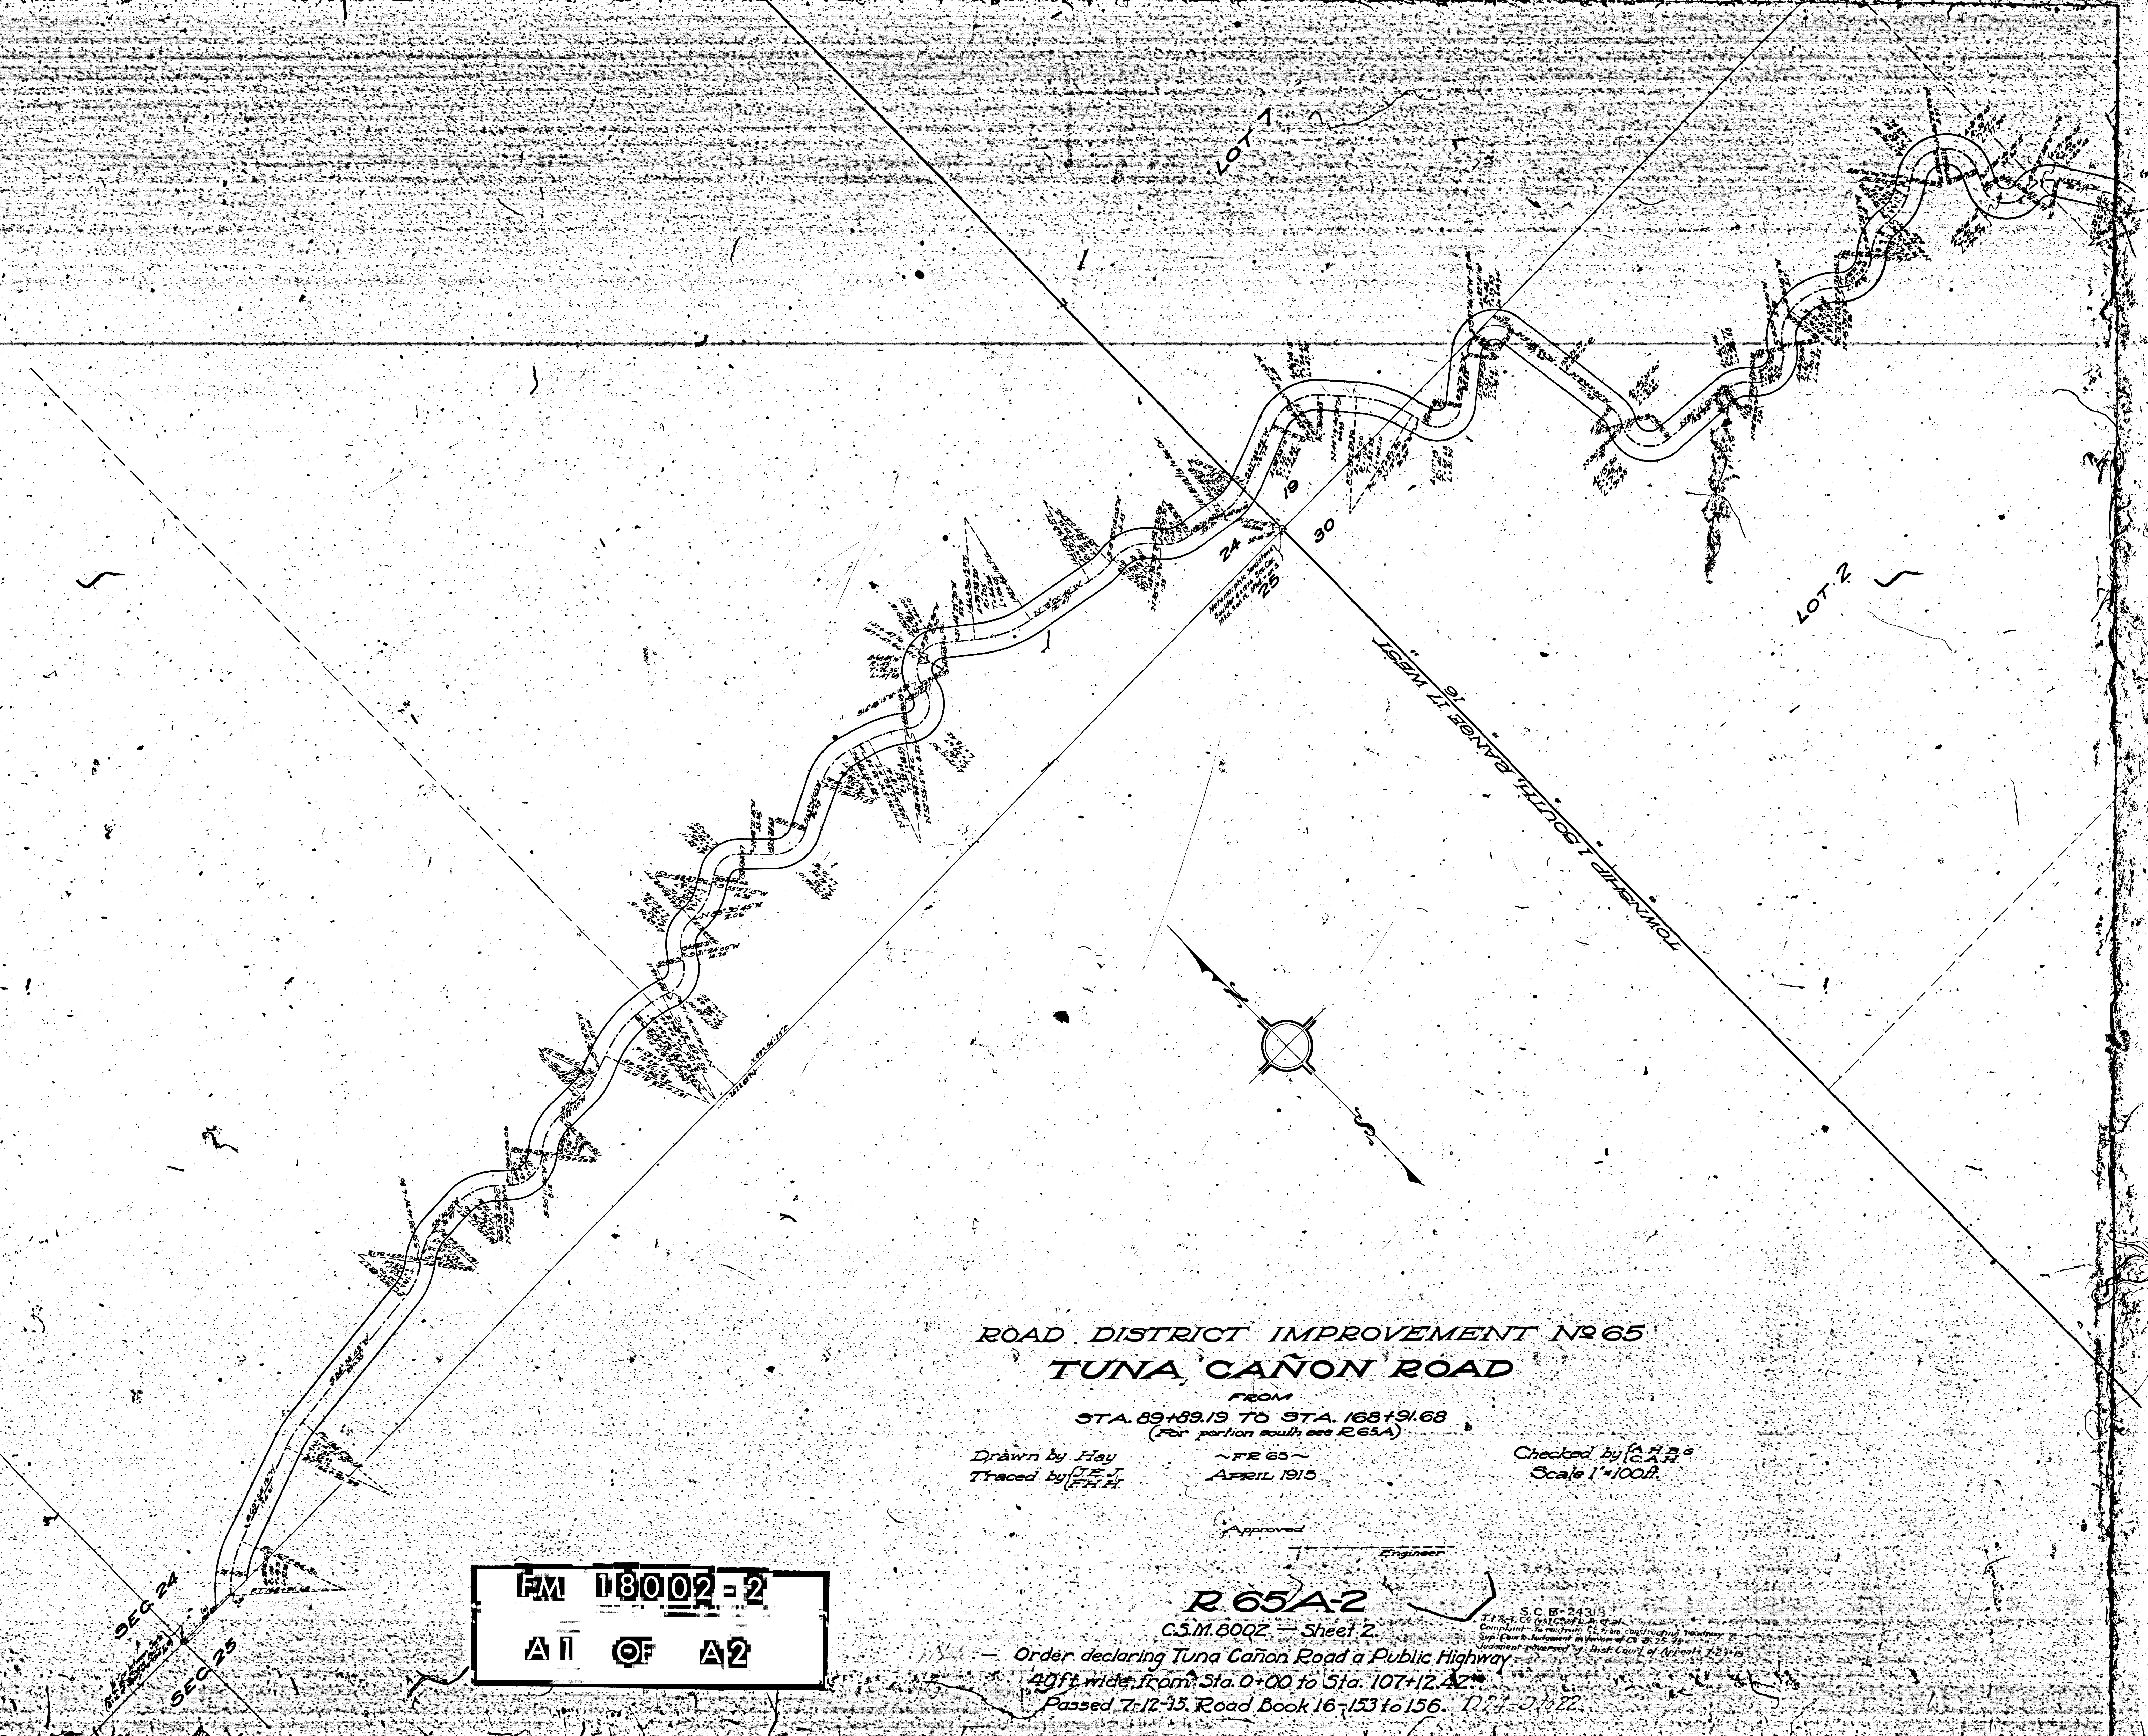

ROAD DISTRICT IMPROVEMENT NO 65
TUNA CAÑON ROAD

FROM
STA. 89+89.19 TO STA. 168+91.68
(For portion south see R 65A)

Drawn by Hay
Traced by [signature]

~FR 65~
APRIL 1915

Checked by [signature]
Scale 1"=100ft.

Approved
Engineer

FM 18002-2
A1 OF A2

R 65A-2

C.S.M. 800Z - Sheet 2.

Order declaring Tuna Cañon Road a Public Highway

40ft wide from Sta. 0+00 to Sta. 107+12.42

Passed 7-12-15. Road Book 16-153 to 156. D 24-01022

S.C.B. 24315
T.A. 100-01022
Compliance to [unclear] [unclear]
Sup. Court Judgment in favor of C.S.M. 800Z
Judgment prepared by Dist. Court of Appeals 7-12-15

