



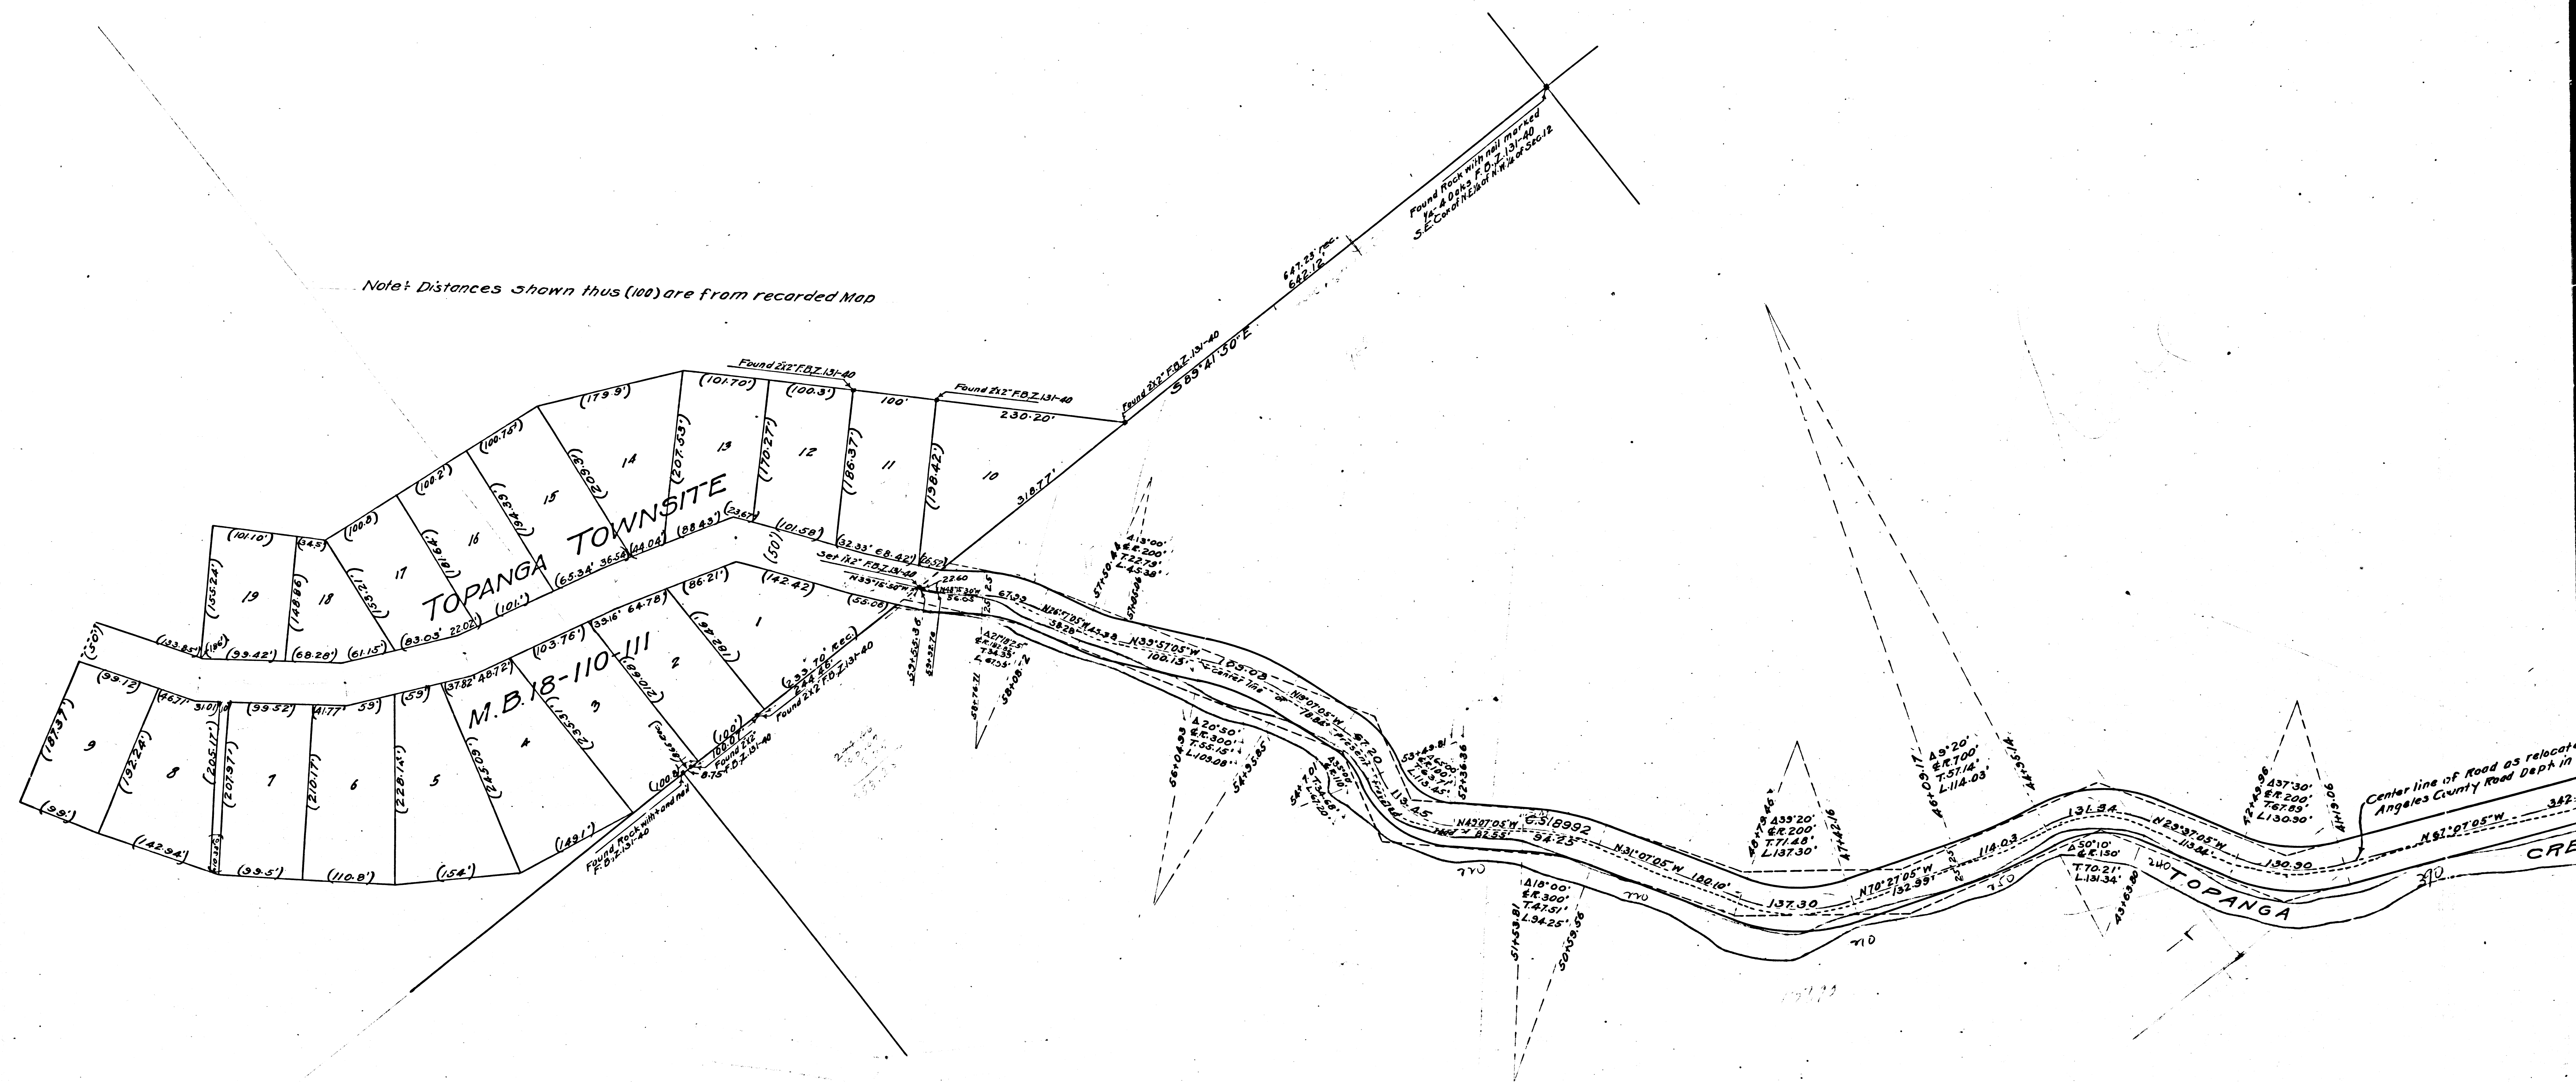


F.M.	18011-2
A 1	OF A 3

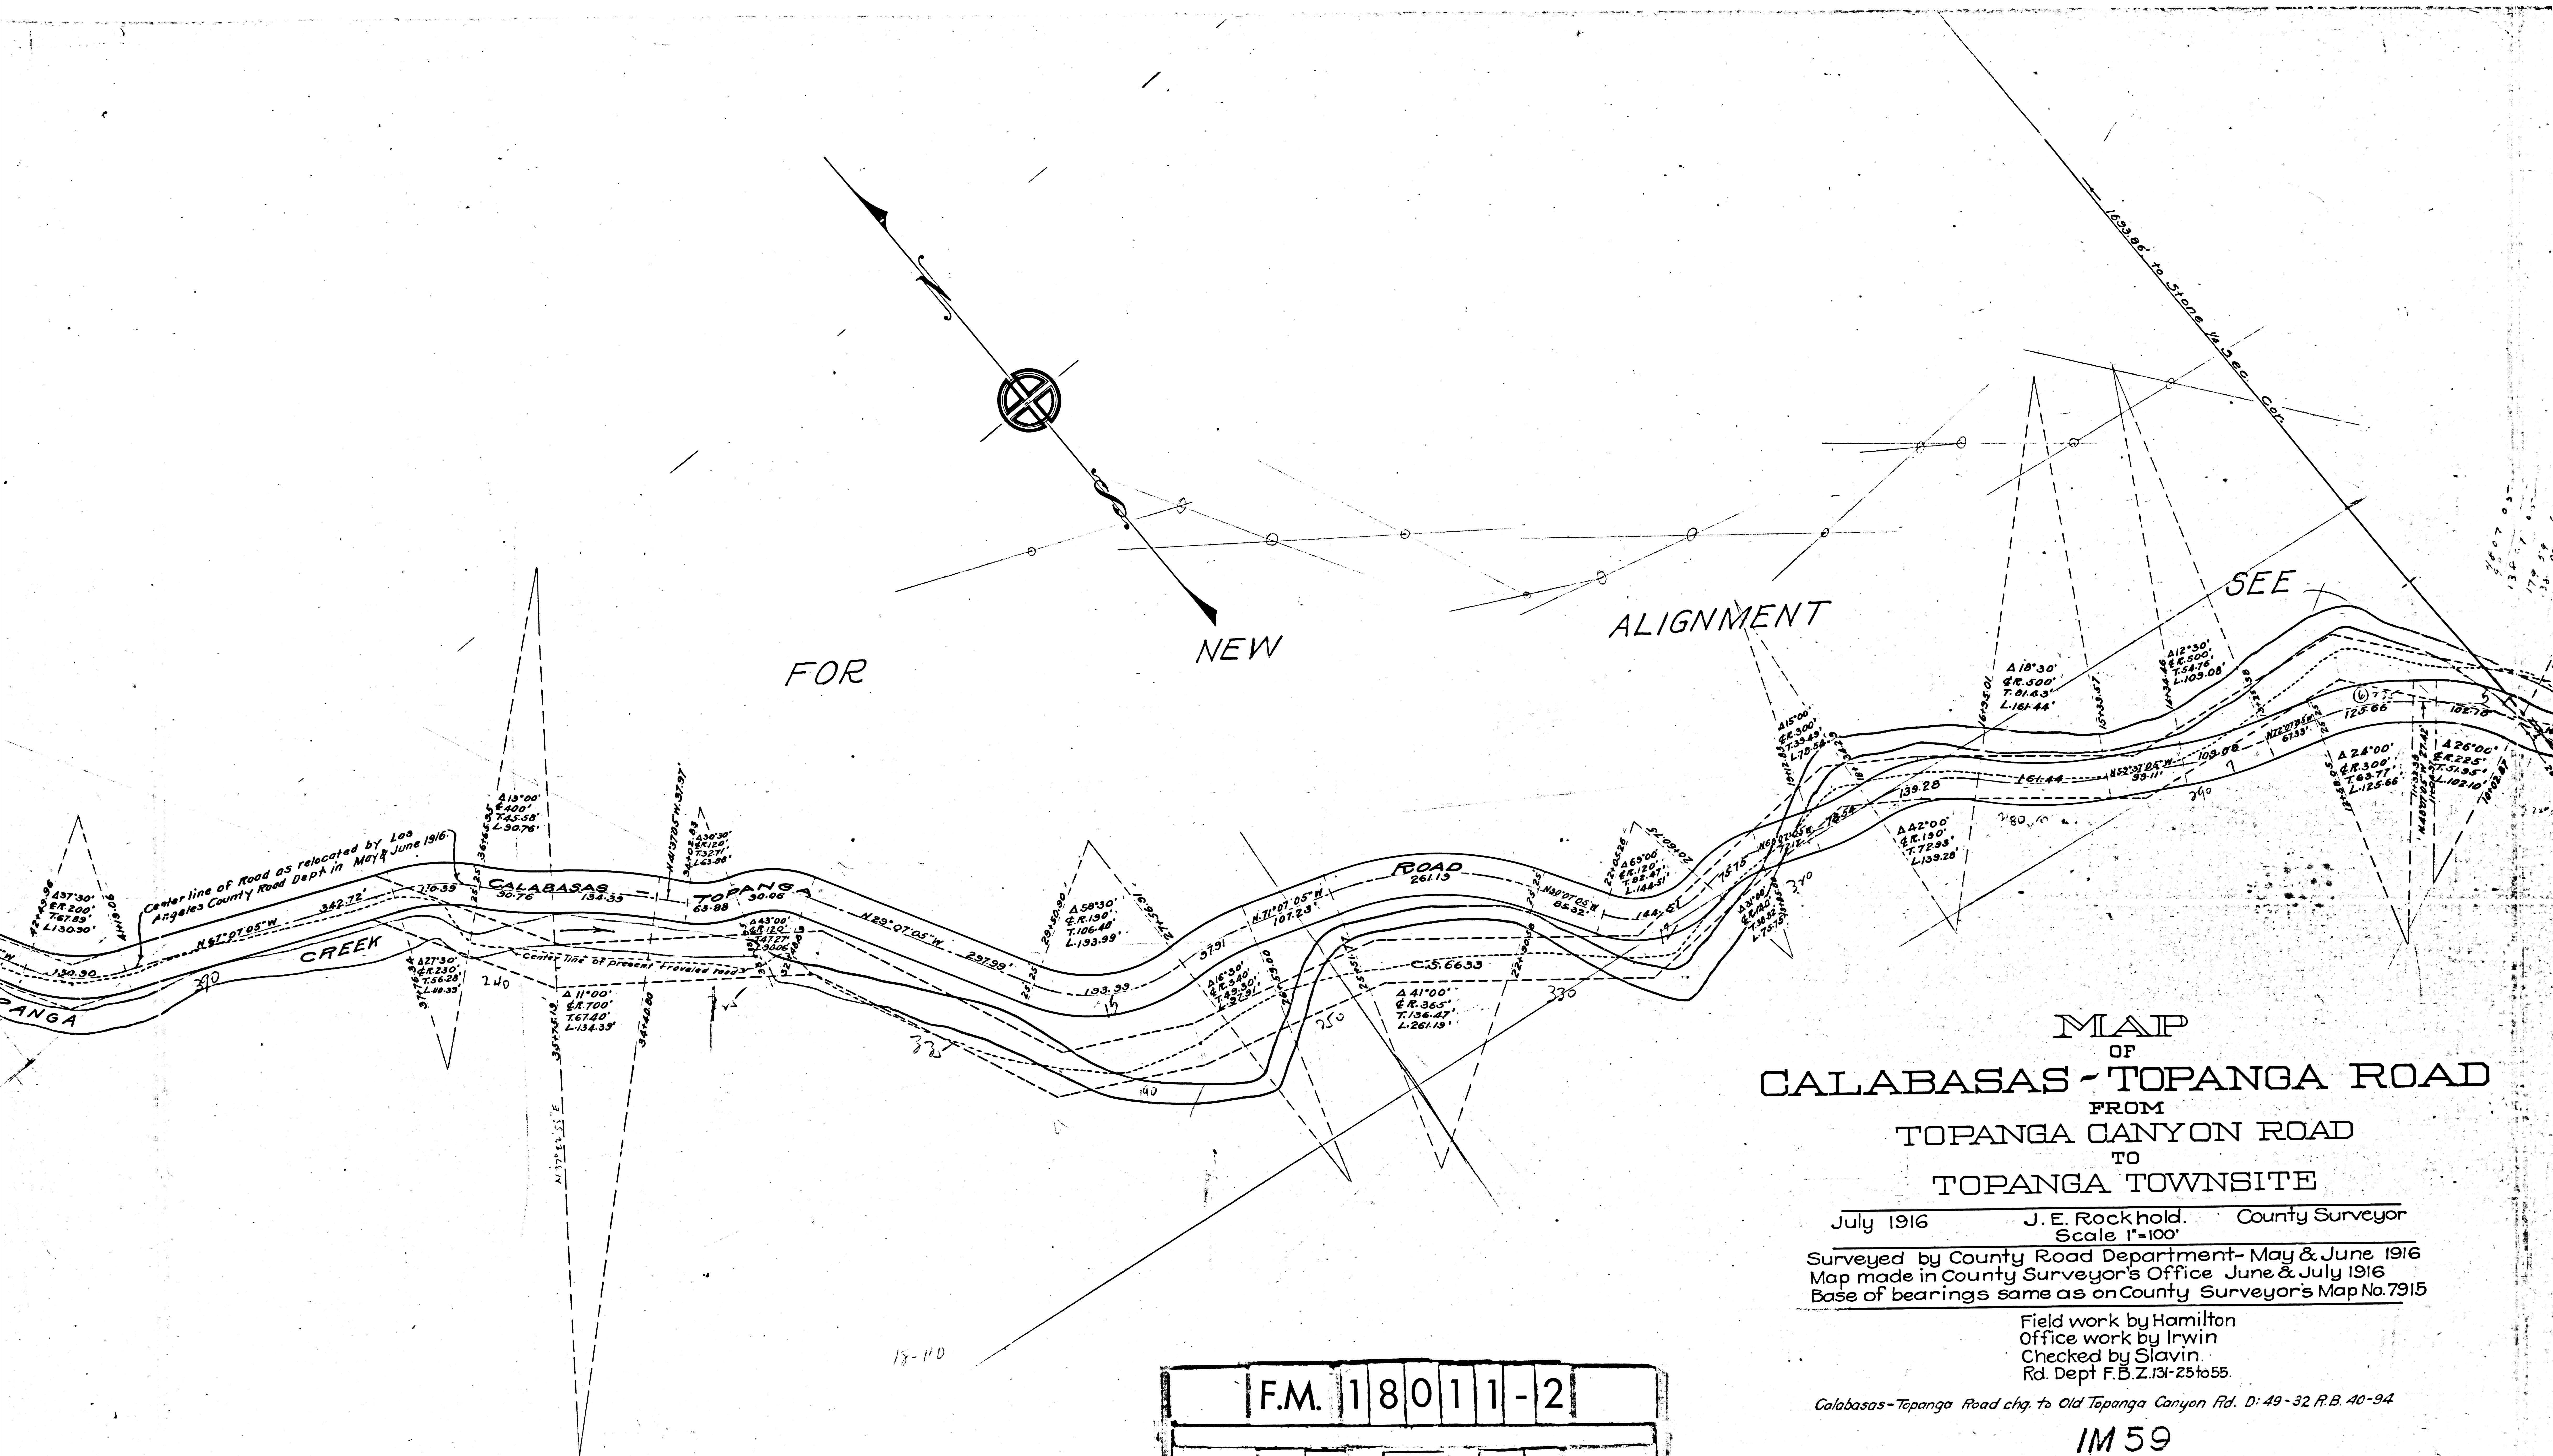

F.M. 18011-2

A 2 OF A 3

IM 59

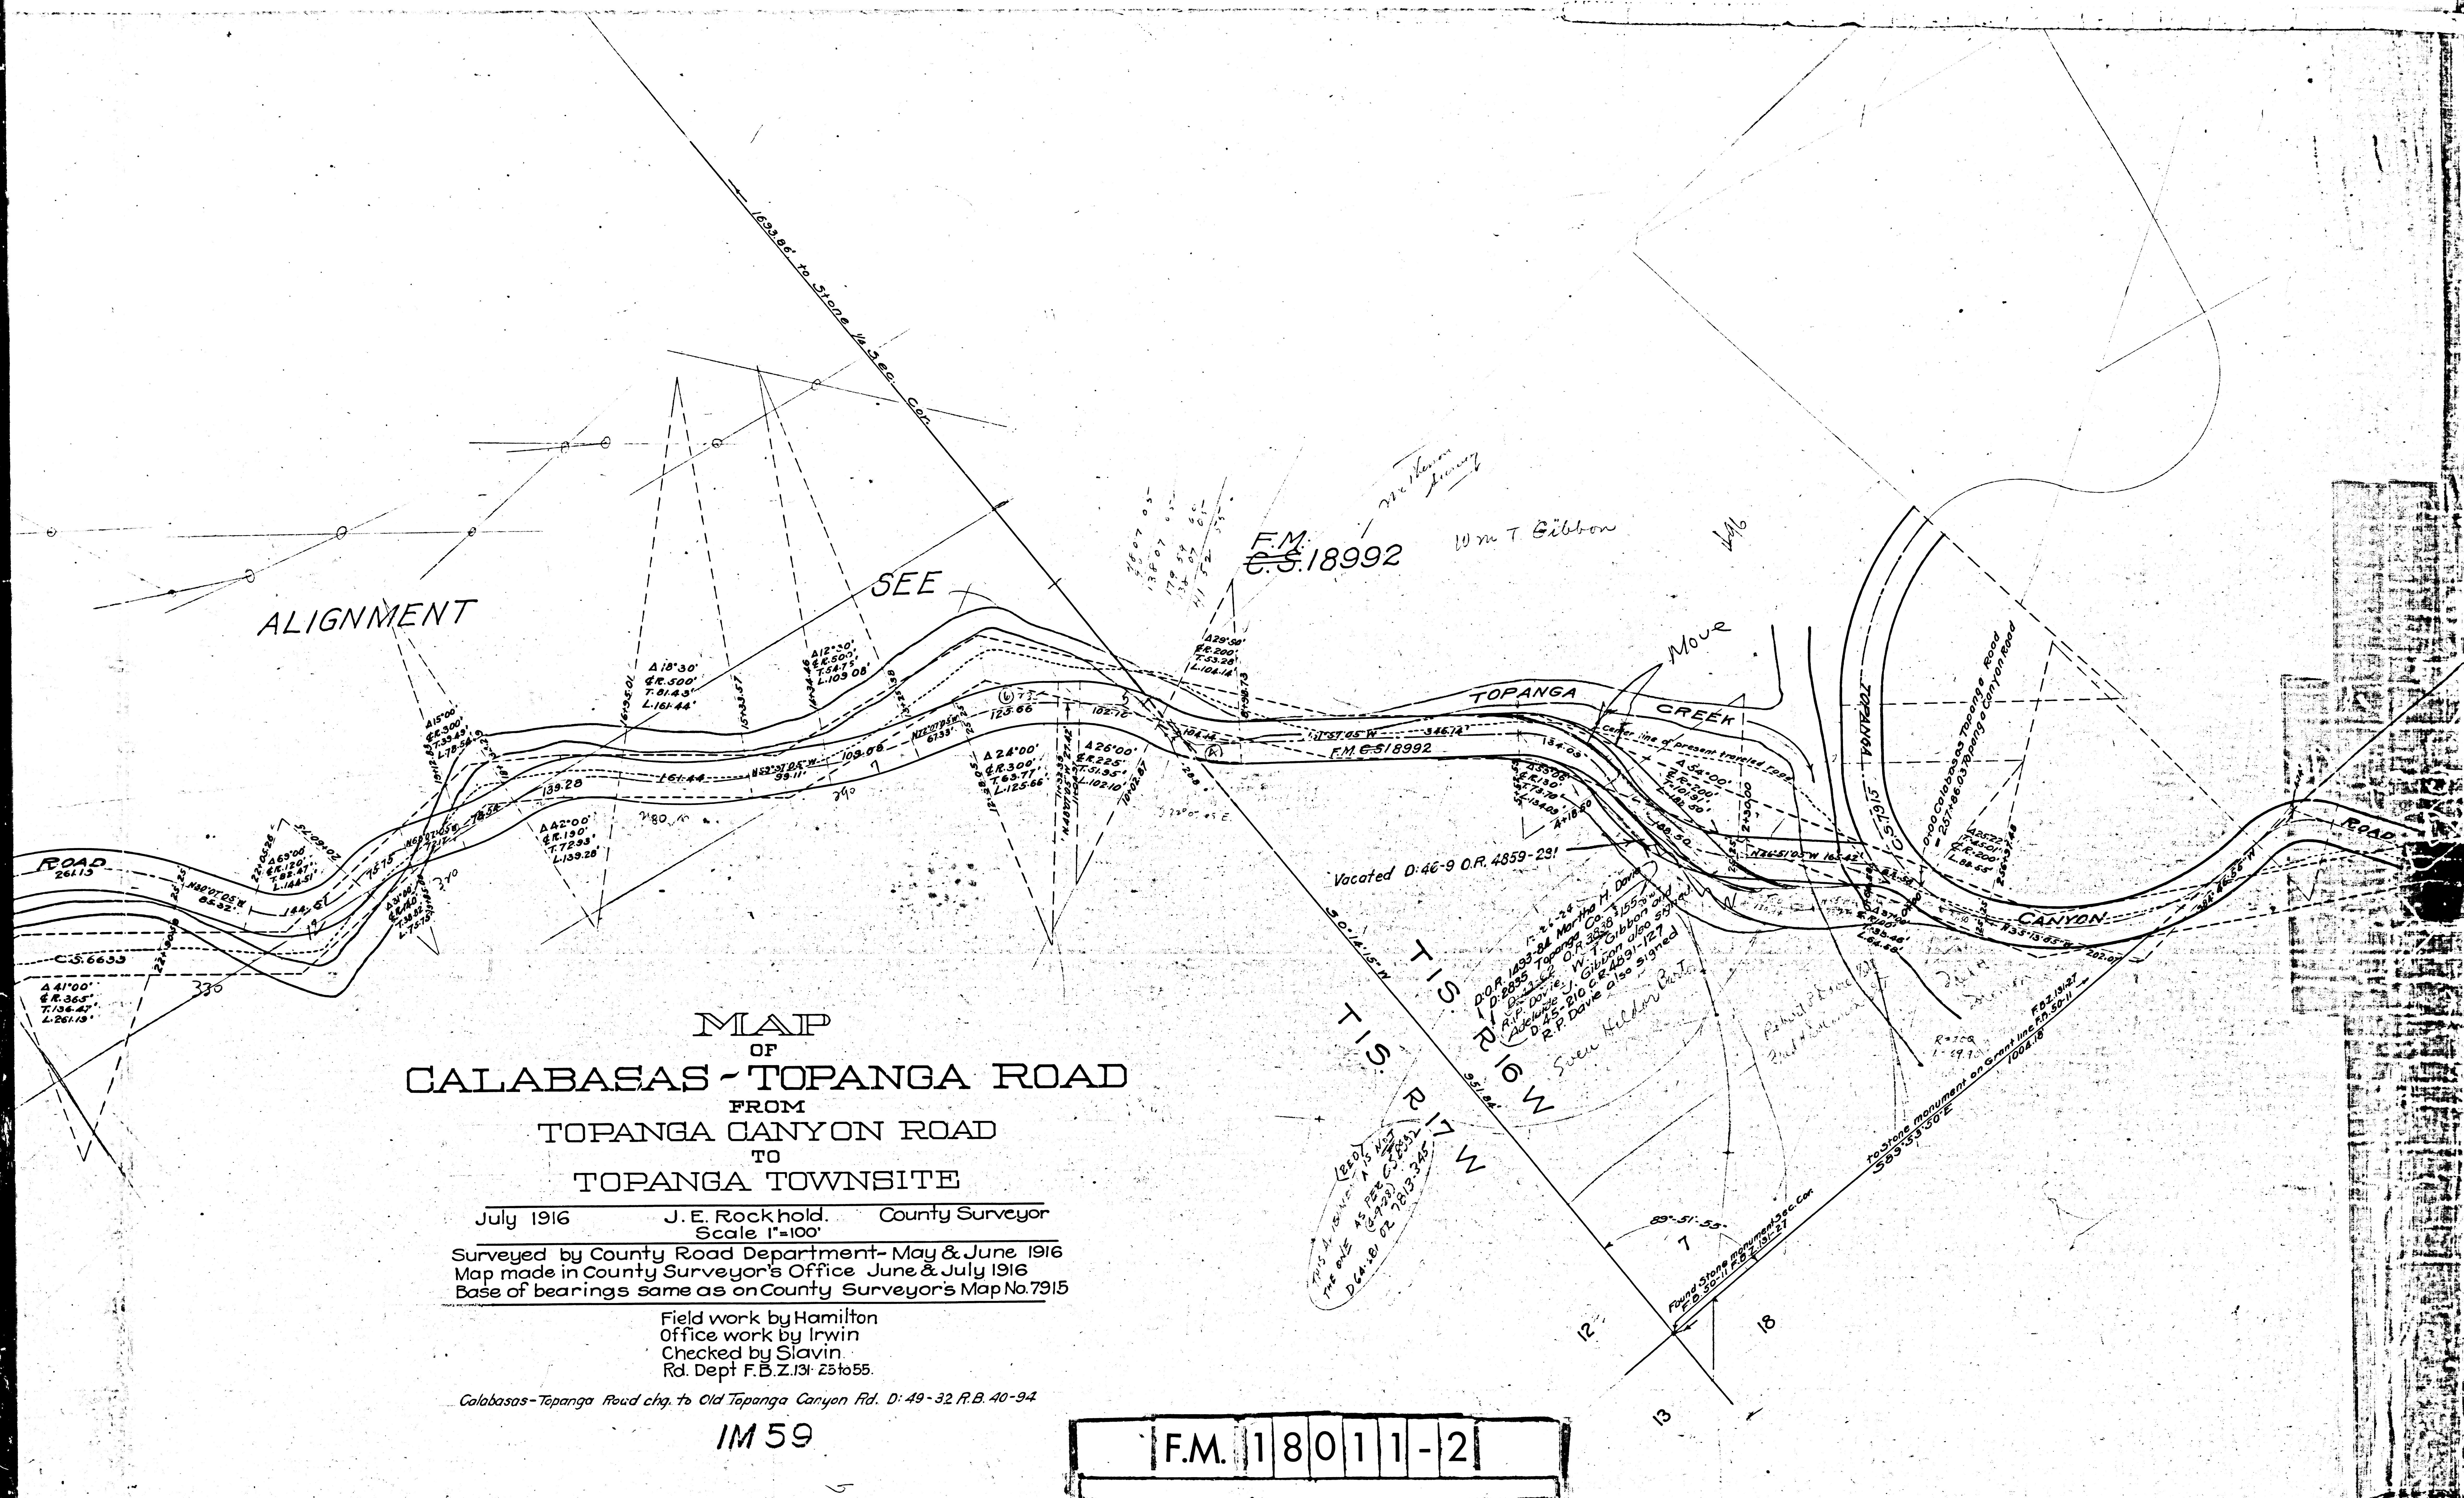

MAP
OF
CALABASAS- TOPANGA ROAD
FROM
TOPANGA CANYON ROAD
TO
TOPANGA TOWNSITE

July 1916 J. E. Rockhold, County Surveyor
Scale 1"=100'

Surveyed by County Road Department- May & June 1916
Map made in County Surveyor's Office June & July 1916
Base of bearings same as on County Surveyor's Map No. 7915

Field work by Hamilton
Office work by Irwin
Checked by Slavin
Rd. Dept F.B.Z. 131 25 to 55.

Calabasas-Topanga Road chg. to Old Topanga Canyon Rd. D: 49-32 R.B. 40-94

IM 59

F.M. 18011-2									
A3		OF		A3					