

1M17

DIV.	COUNTY	ROUTE	SECTION	SHEET NO.	TOTAL SHEETS
VII.	L.A.	4	B	18	28

W. Lewis Clark
Div. Engr. Div. VII

Approved July 18, 1914

Abner
Highway Engineer

T.6N. SEC. 28
SEC. 27
R.17W.

Approx. E. & W. of Sec. 27



Approx. N. & S. Sec. Line

SANTA BARBARA NATIONAL FOREST

U.S. Govt.

EQUATION
445+1137
444+75.24

See Sheet No. 1.

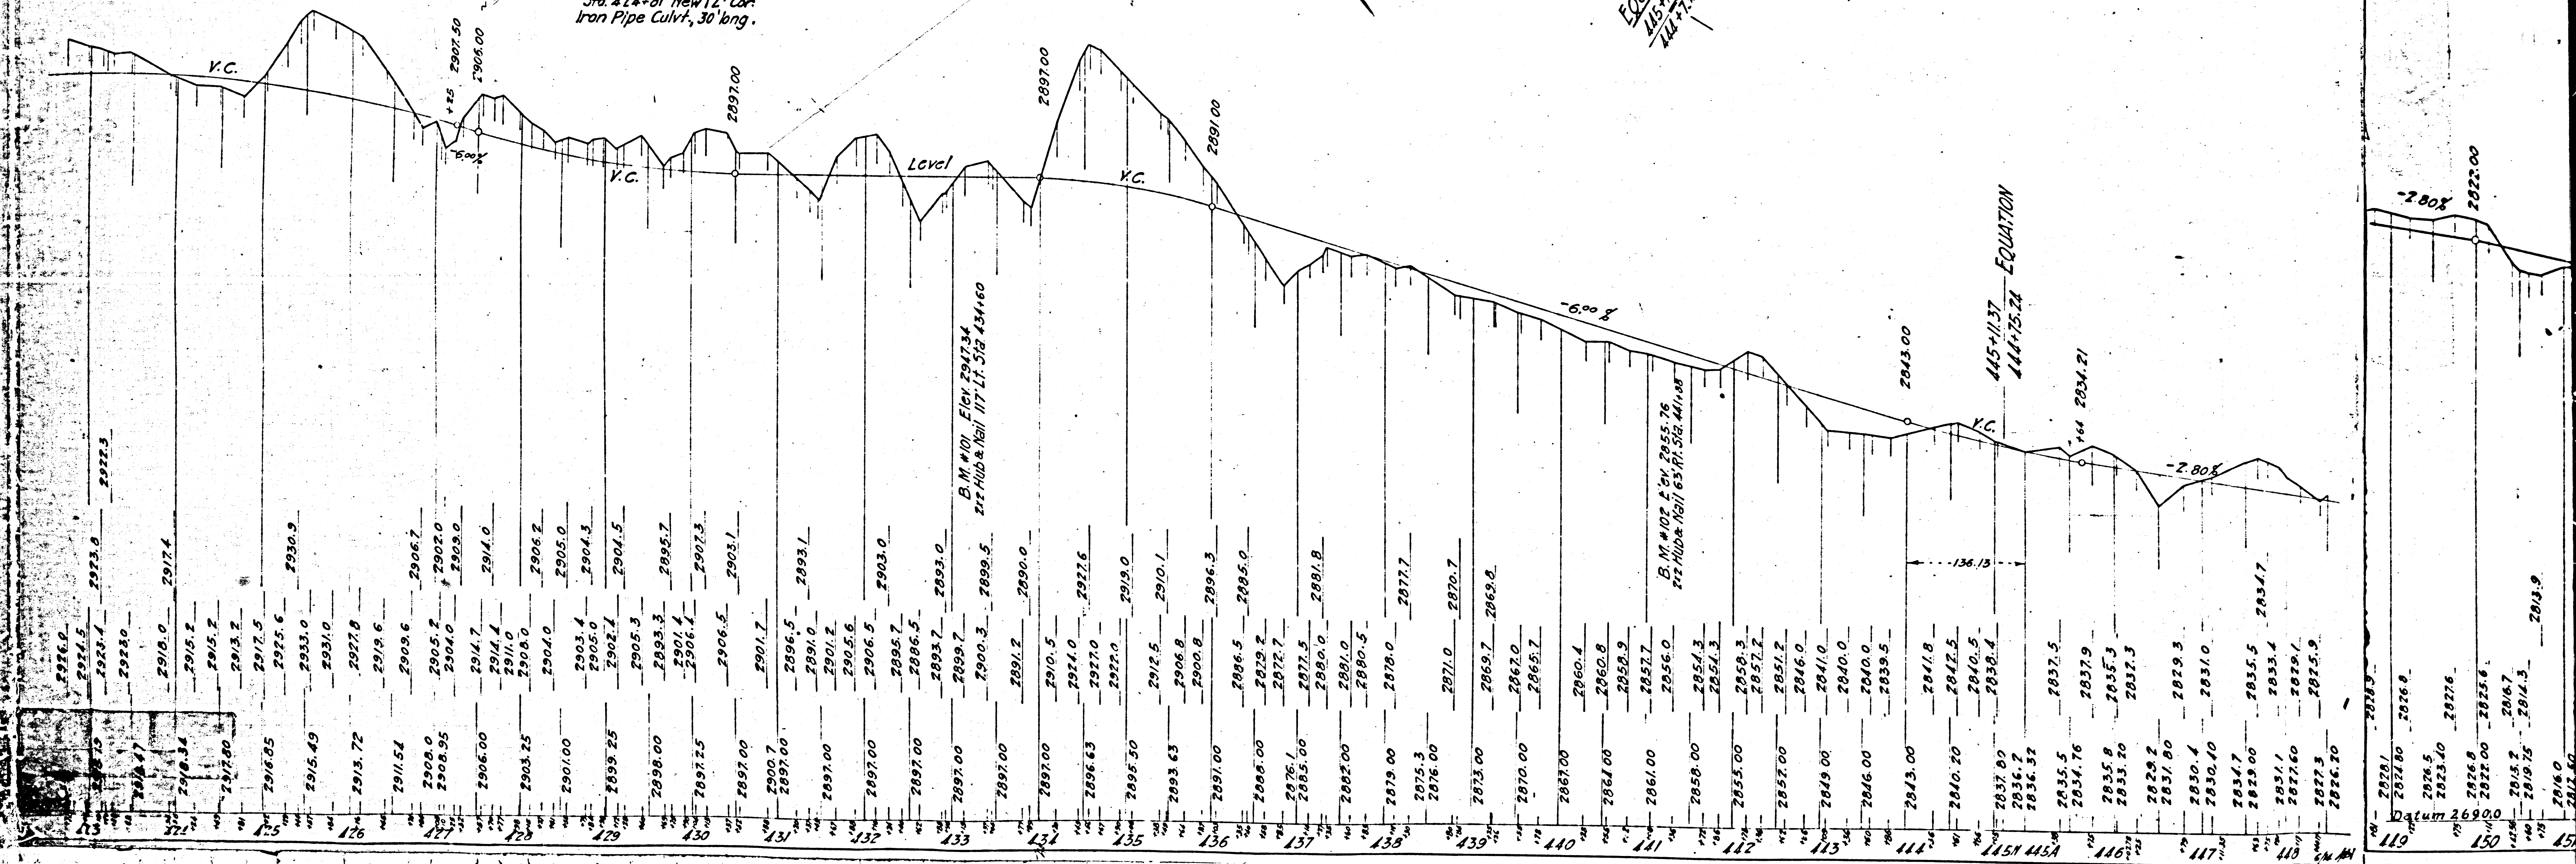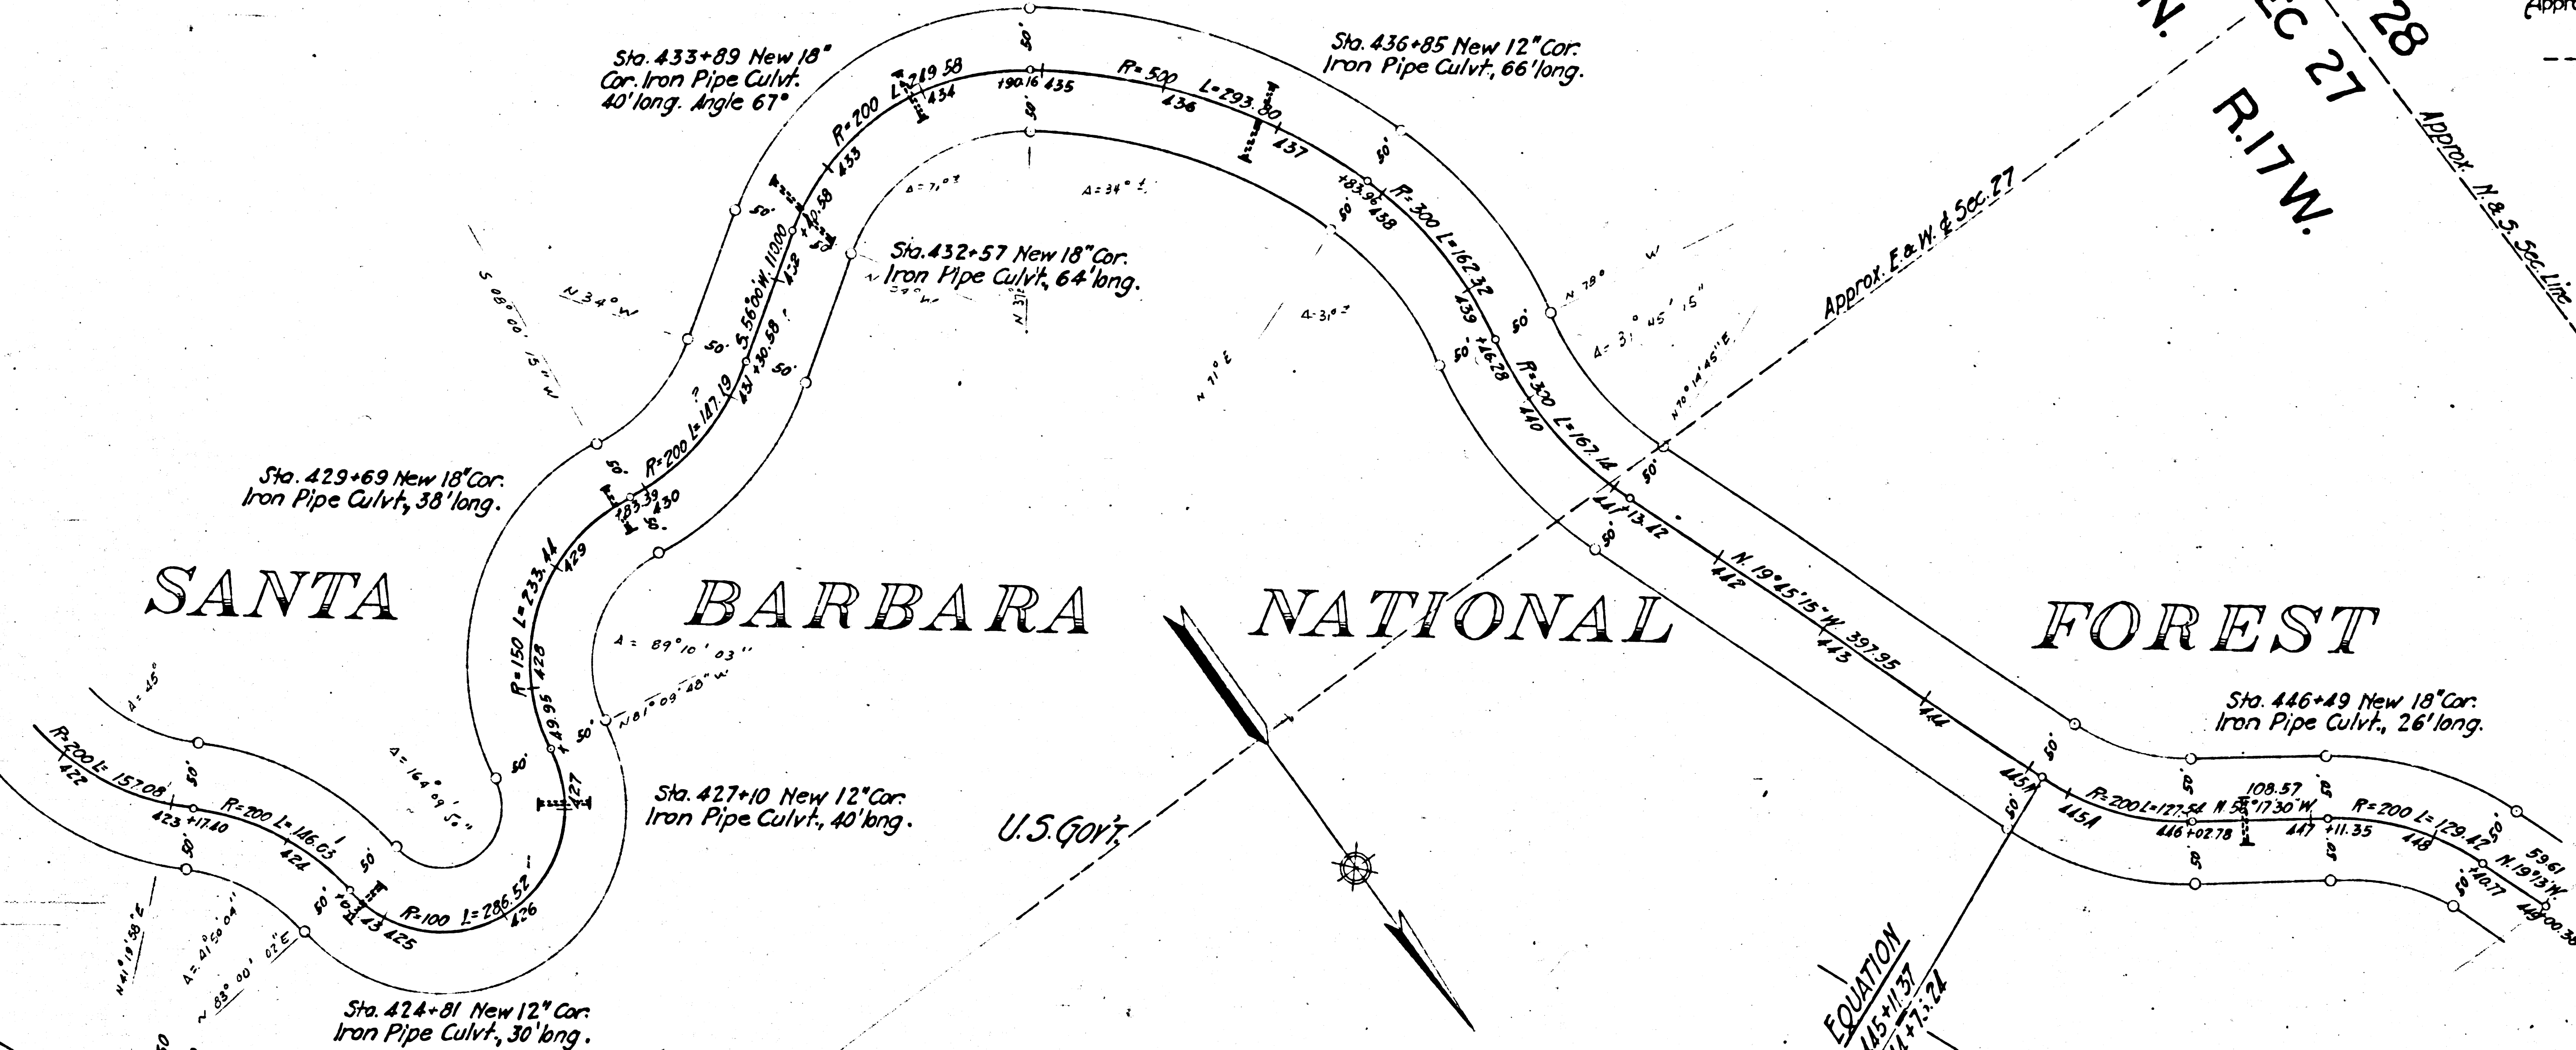


F.M. 18013-2

A1 OF A16


A Line

SANTA BARBARA NATIONAL FOREST

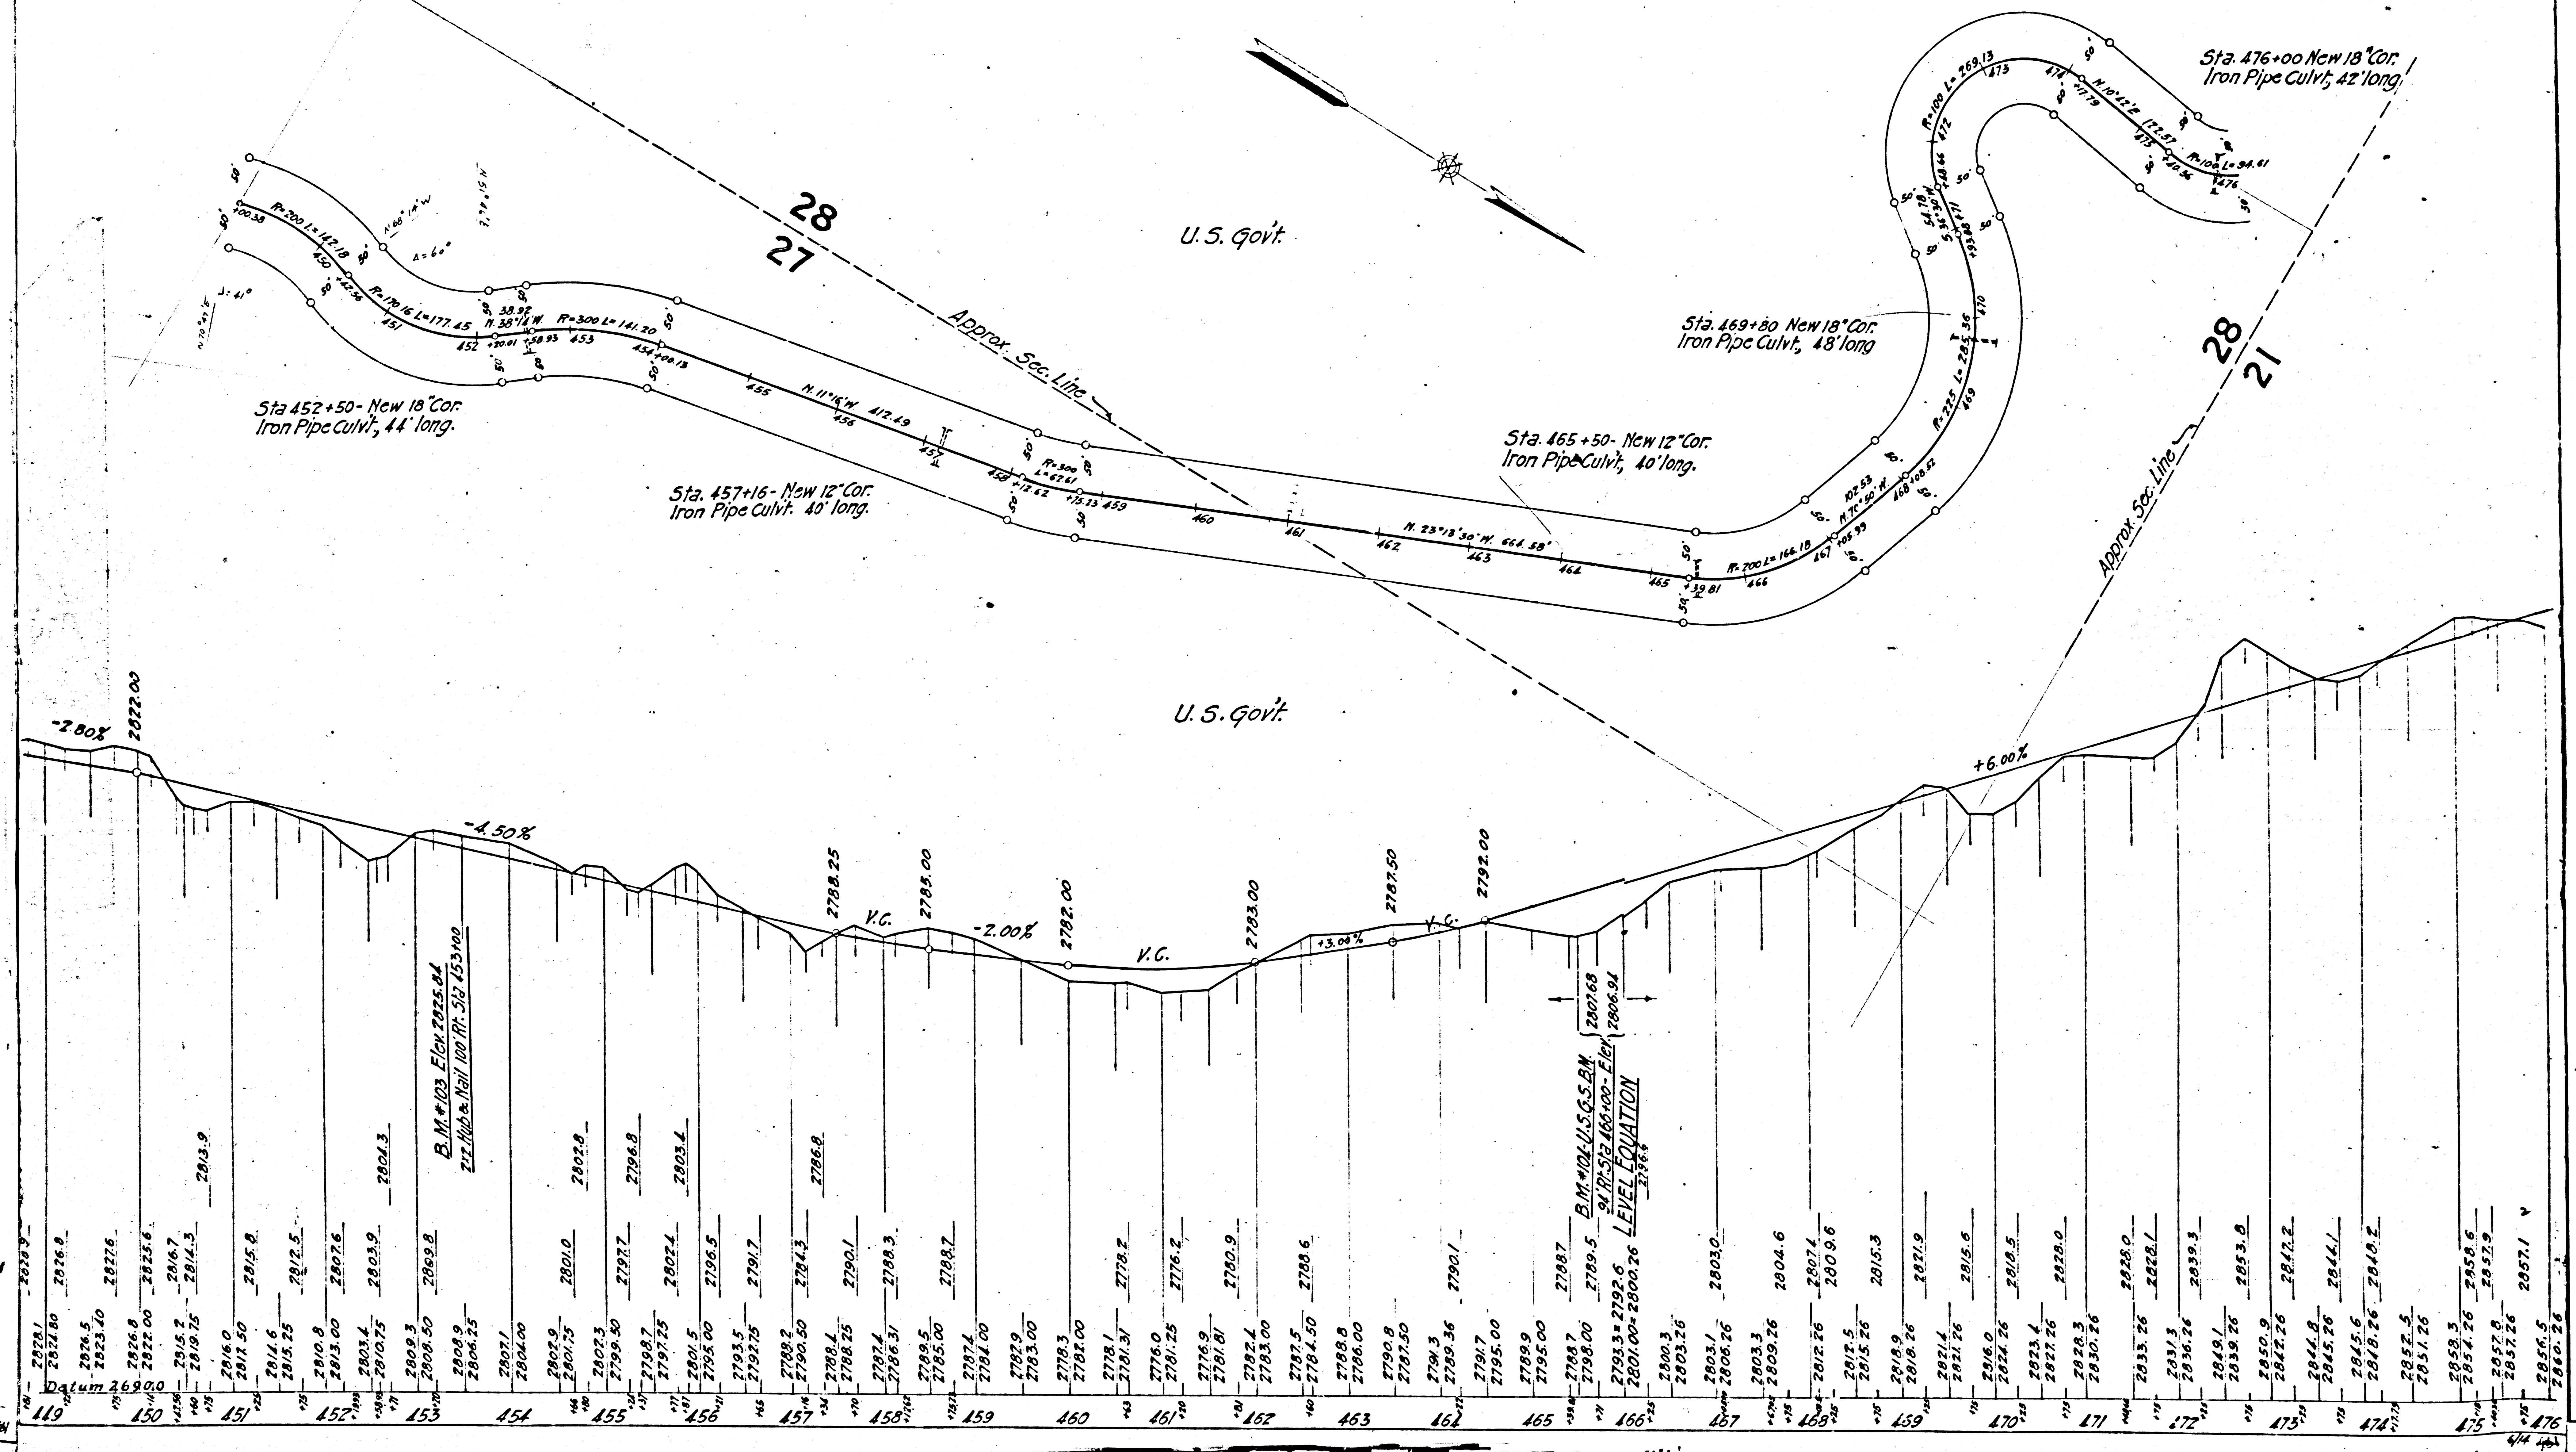


DIV. COUNTY ROUTE SECT DIST
VI LA 4 B 19 28
Whelan Clark
Div. Engr. Div. VII
Approved July 18, 1914
Highway Engineer


DIV. COUNTY ROUTE SECT DIST
VII LA 4 B 20 28
Whelan Clark
Div. Engr. Div. VII
Approved July 18, 1914
Highway Engineer

 

F.M. 18013-2
A3 OF A16

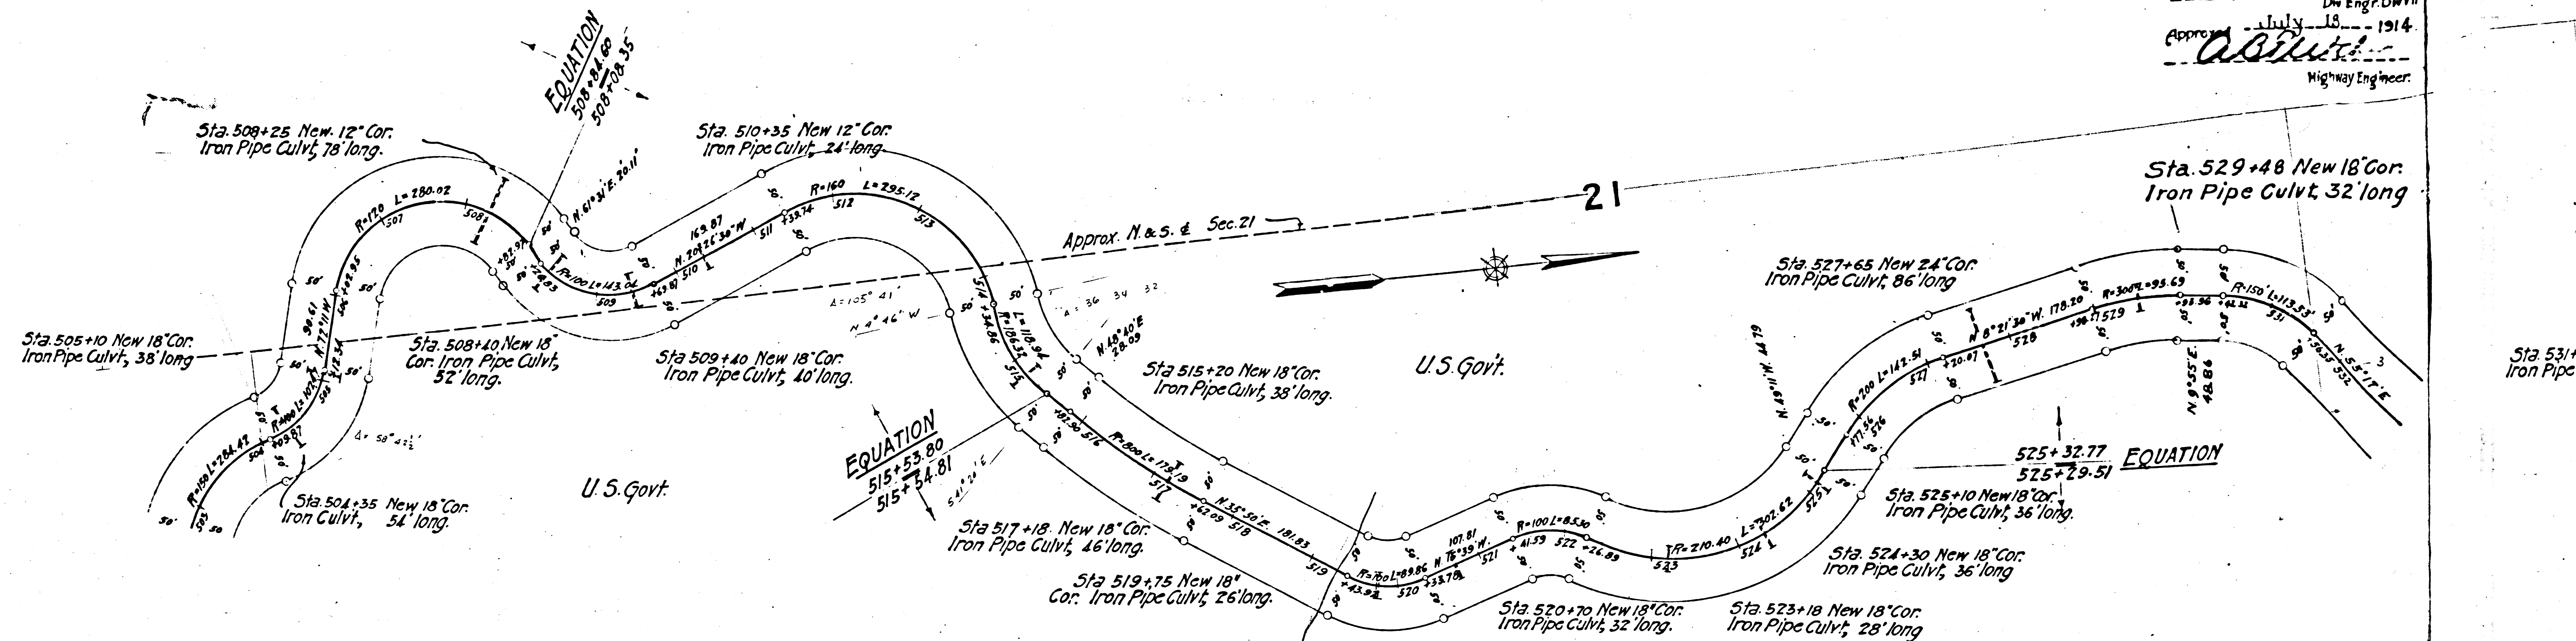


SANTA BARBARA NATIONAL FOREST

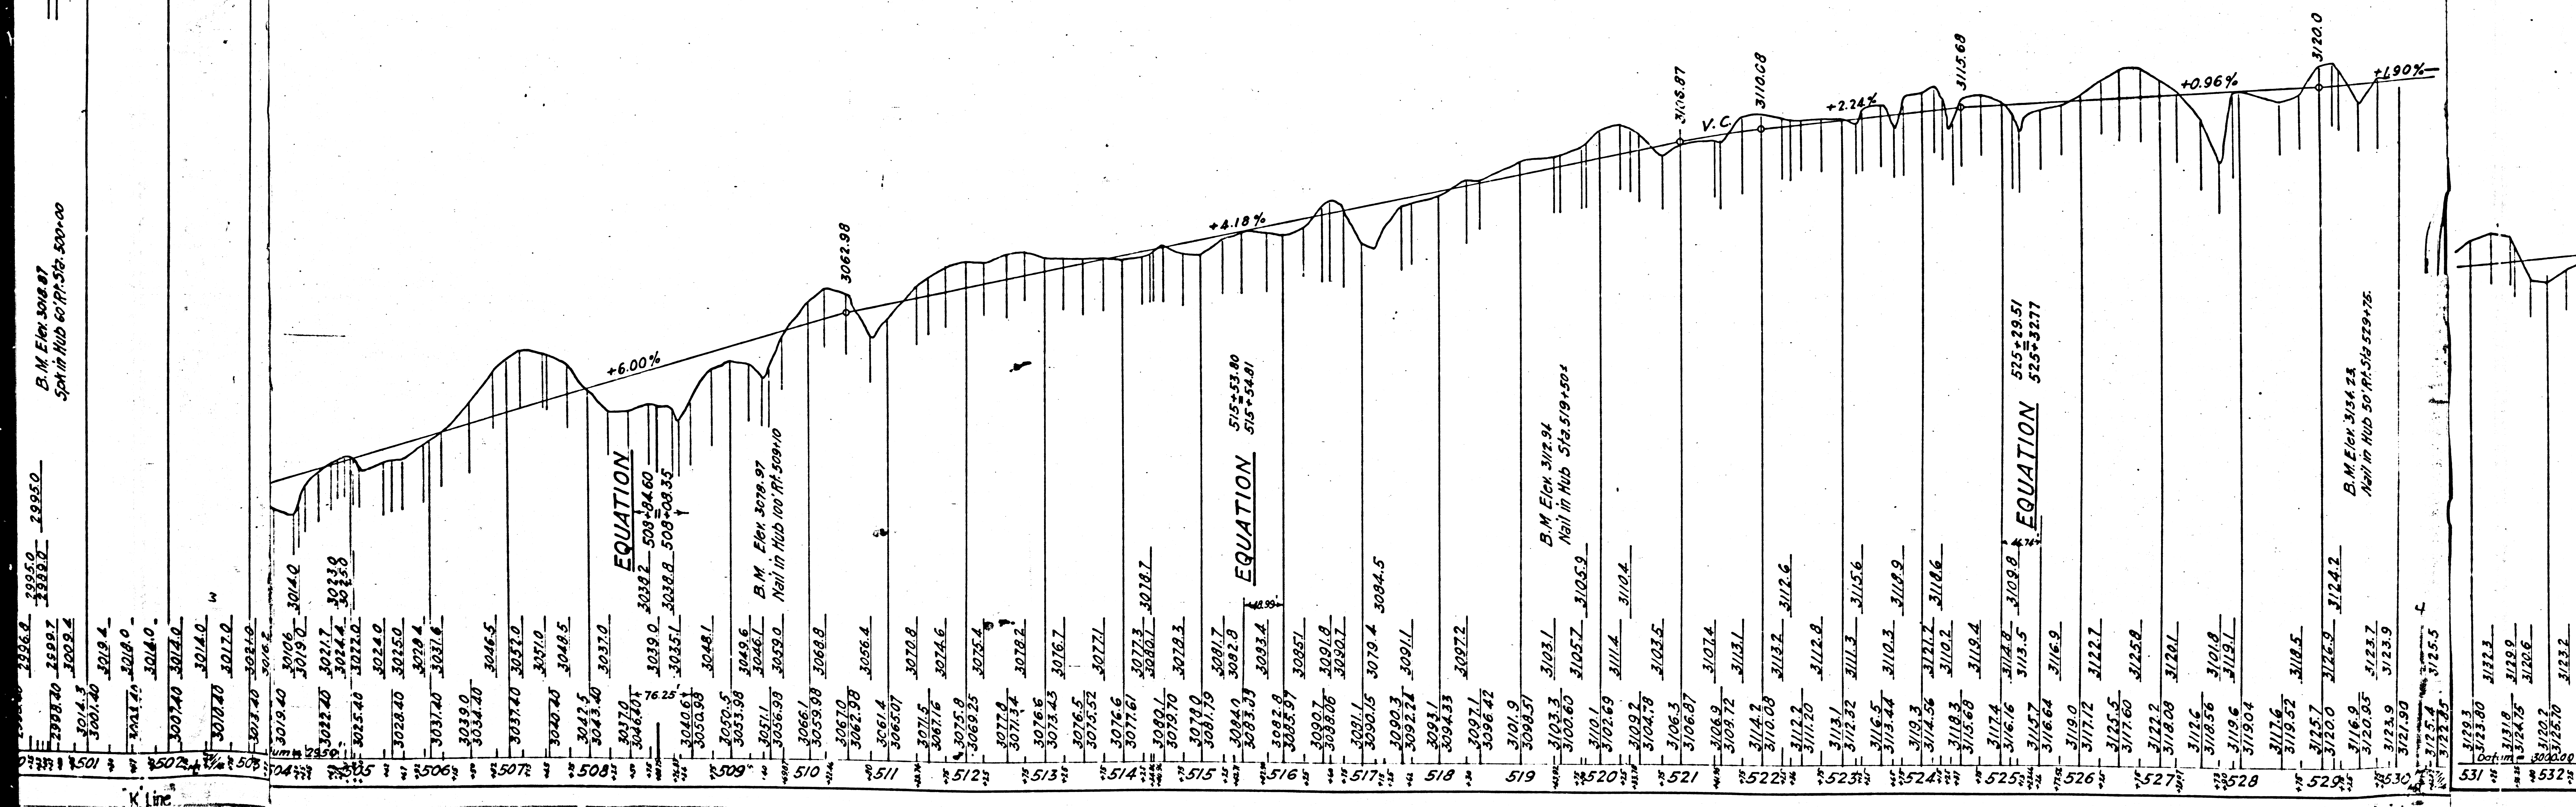

F.M. 18013-2

A 4 OF A 16

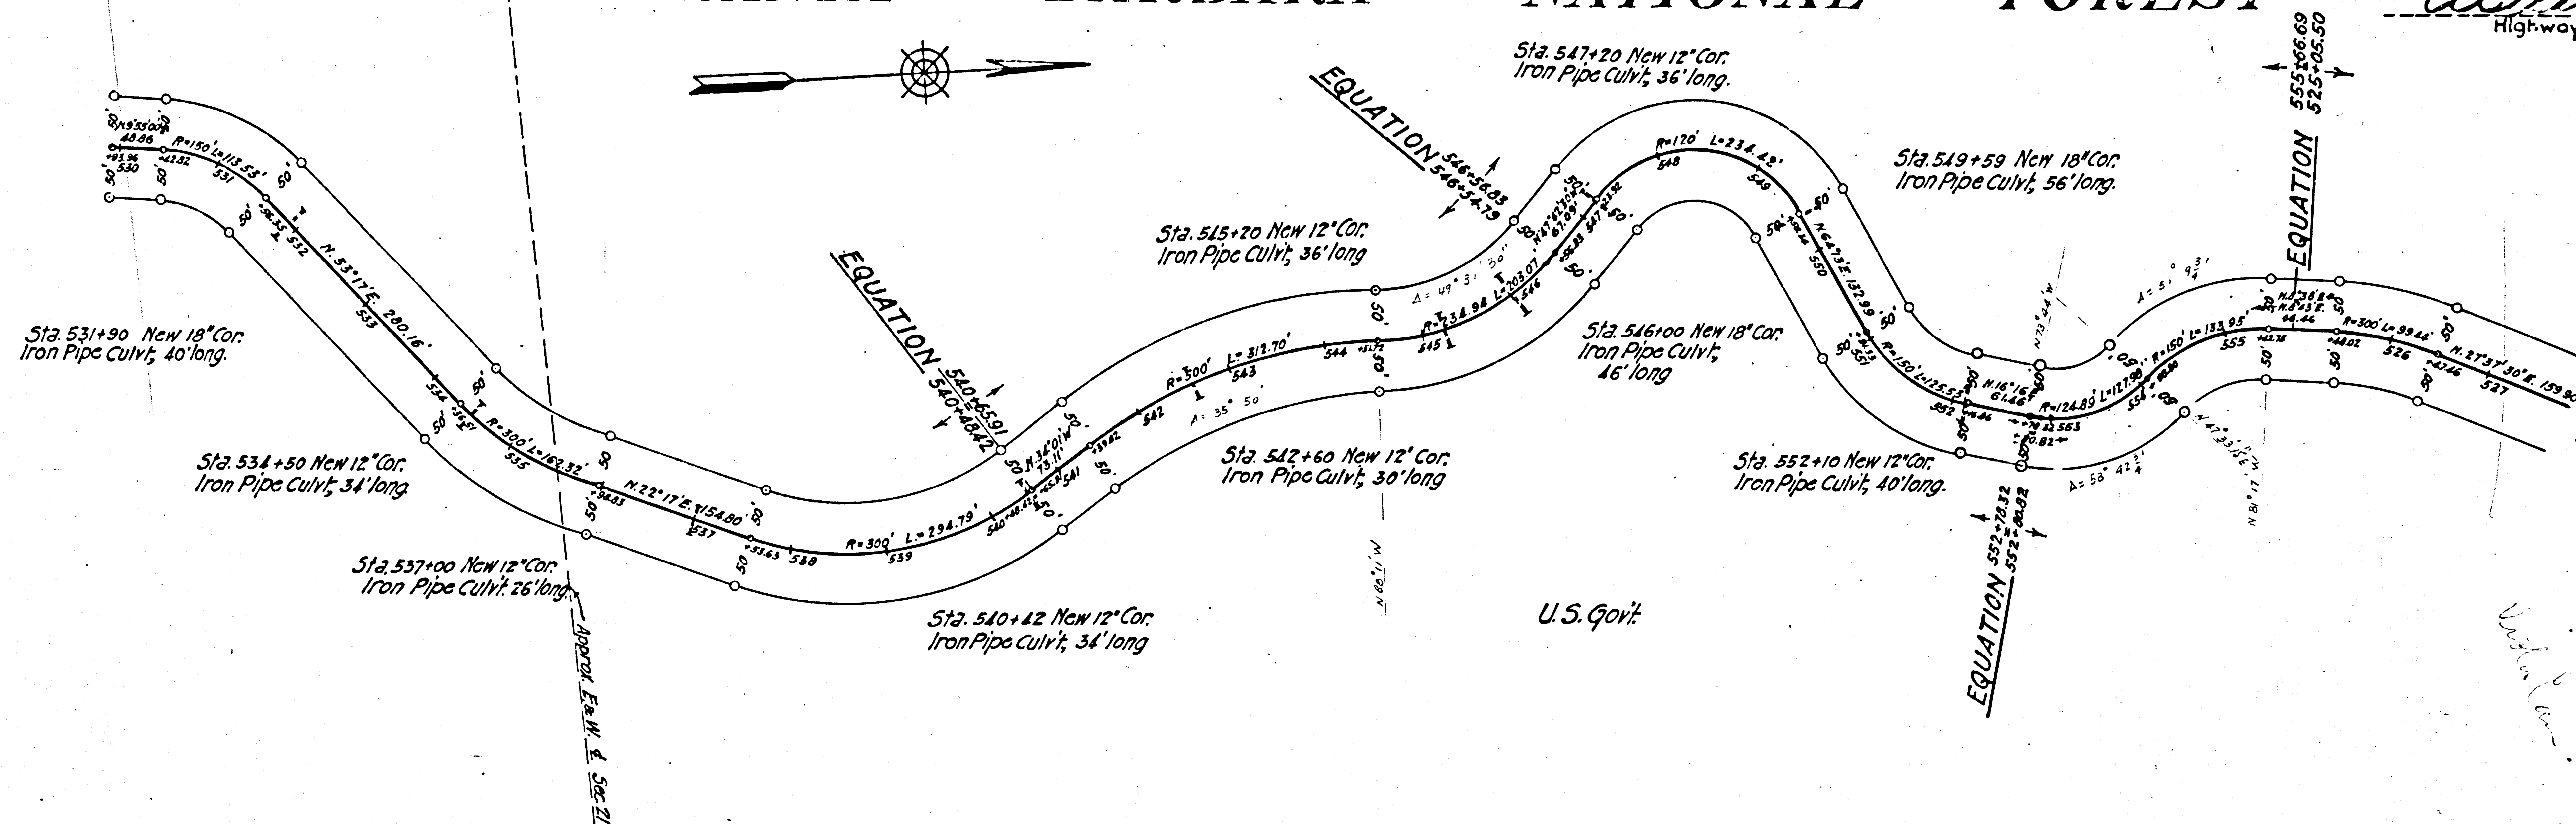



DIV	COUNTY	ROUTE	SECTION	SHEET	TOTAL
VII	L.A.	4	B	22	28

W. Lewis Clark
Div. Engr., Div. VII
Approved July 18, 1914
A. B. Smith
Highway Engr.

DIV	COUNTY	ROUTE	SECTION	SHEET	TOTAL
VII	L.A.	4	B	23	28

W. Lewis Clark
Div. Engr., Div. VII
Approved July 18, 1914
A. B. Smith
Highway Engr.

SANTA BARBARA NATIONAL FOREST

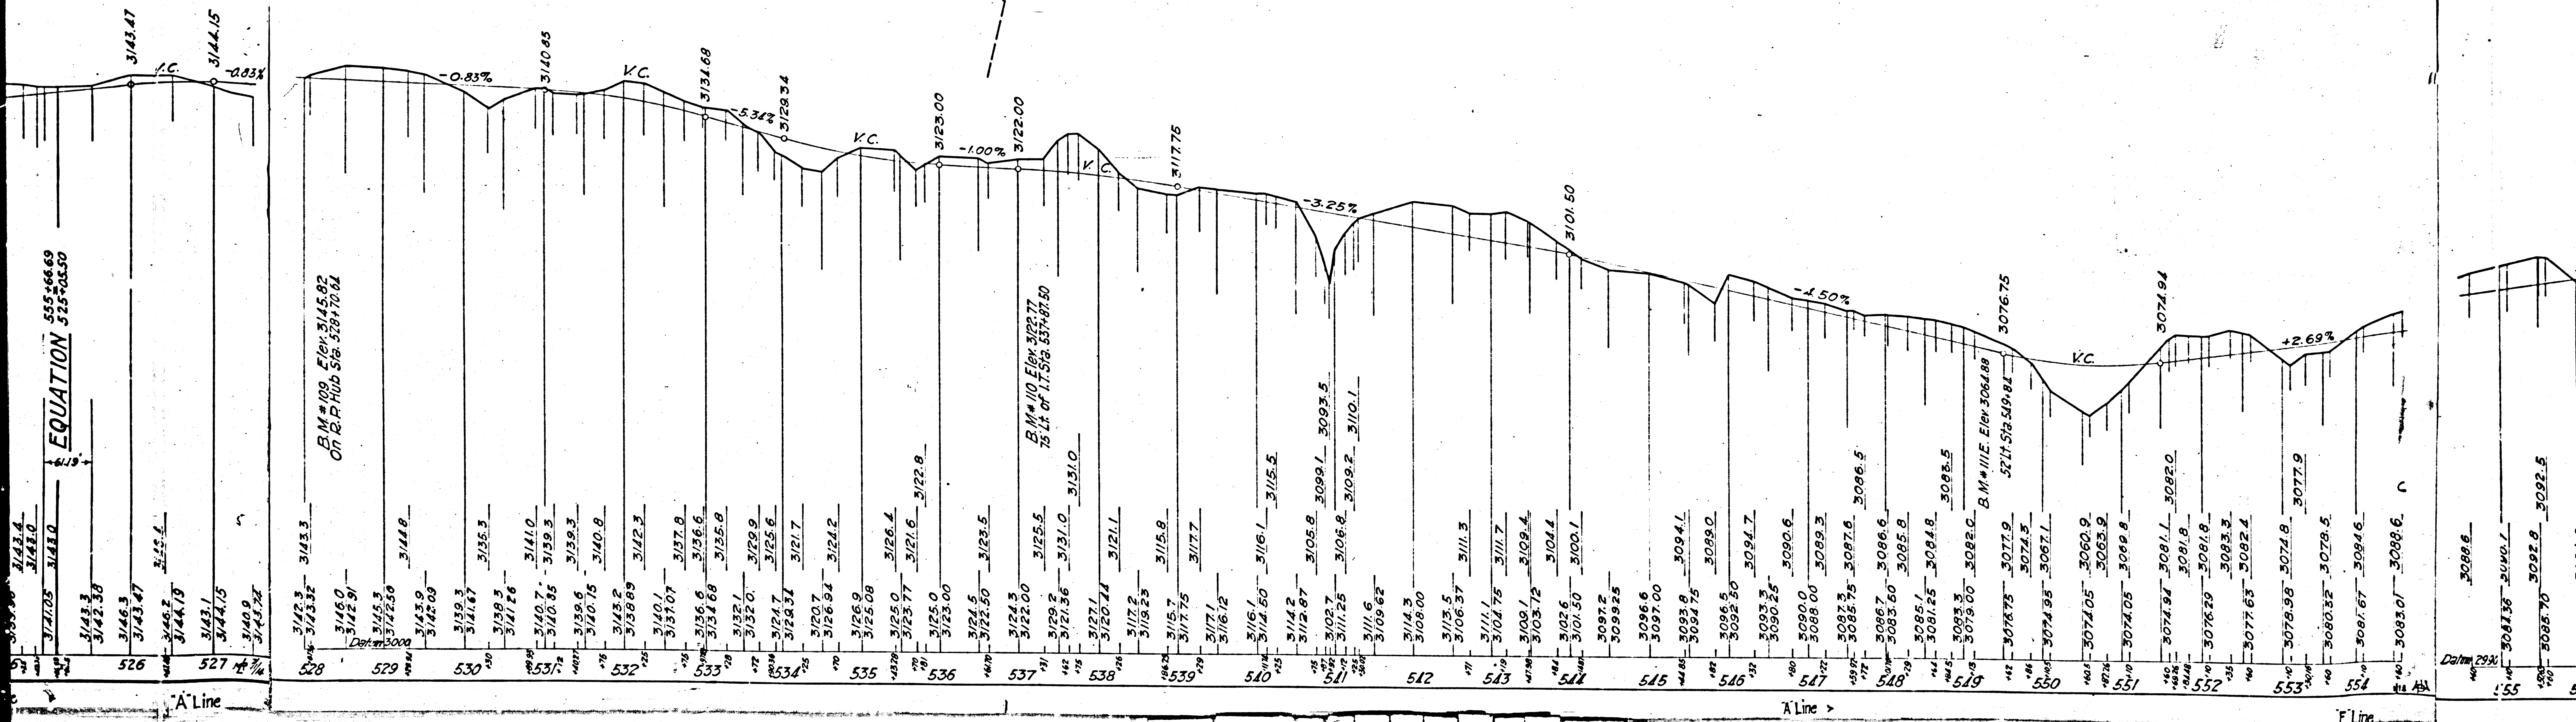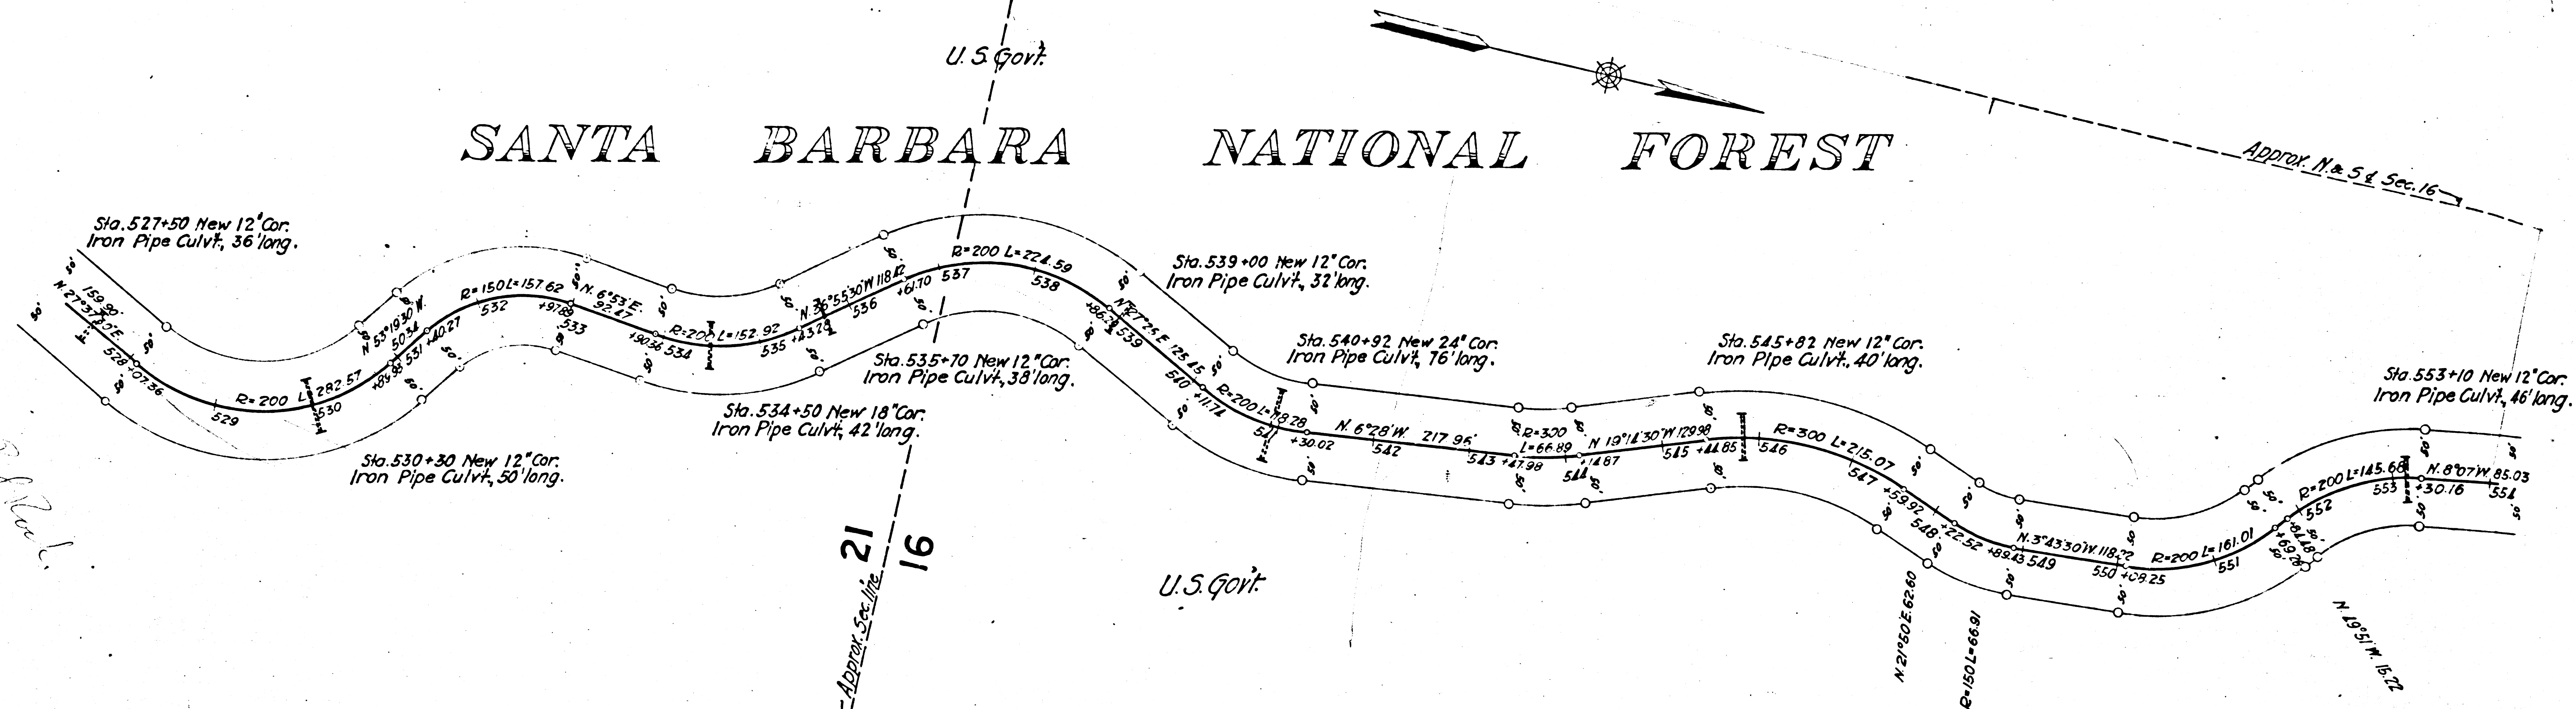

F.M. 18013-2



A 6 OF A 16

W. Lewis Clark
Div. Engr. Div. VII.
Approved July 18, 1914.
A. B. Smith
Highway Engineer

W. Lewis Clark
Div. Engr. Div. VII.
Approved July 18, 1914.
A. B. Smith
Highway Engineer


SANTA BARBARA NATIONAL FOREST

U.S. Govt.

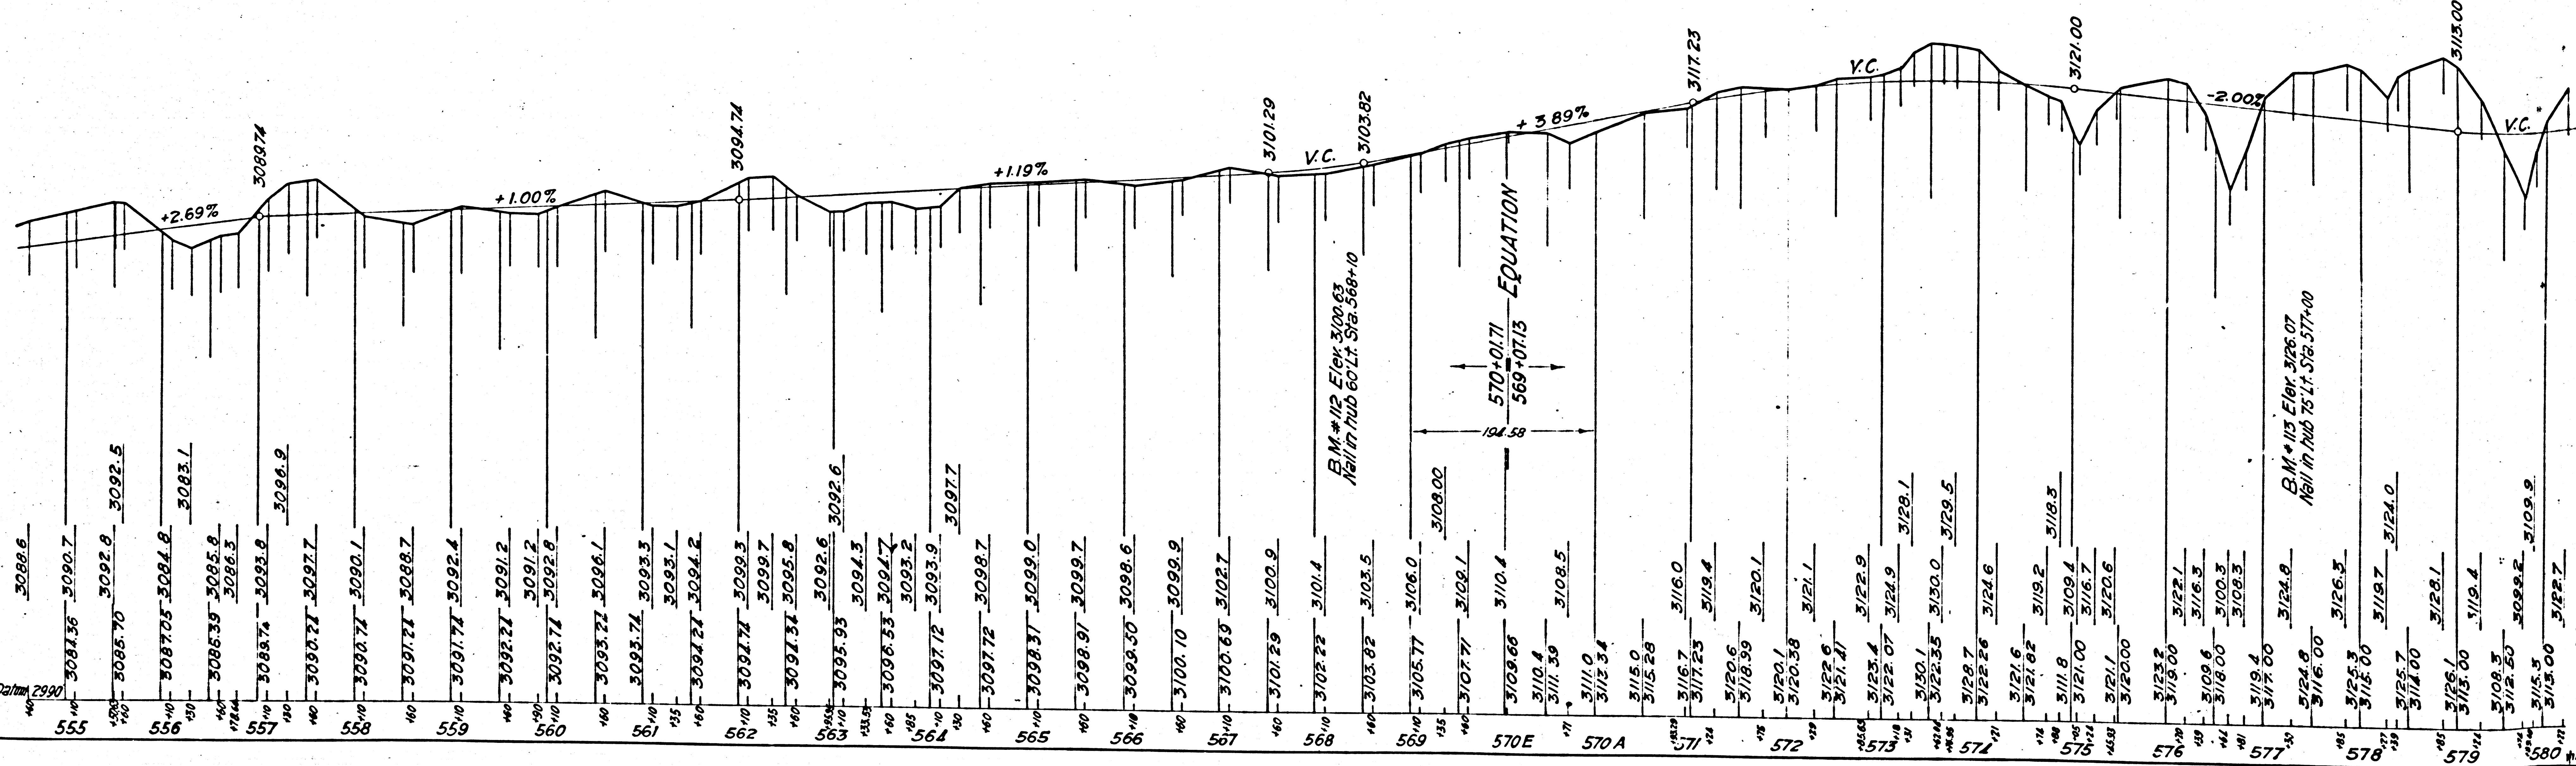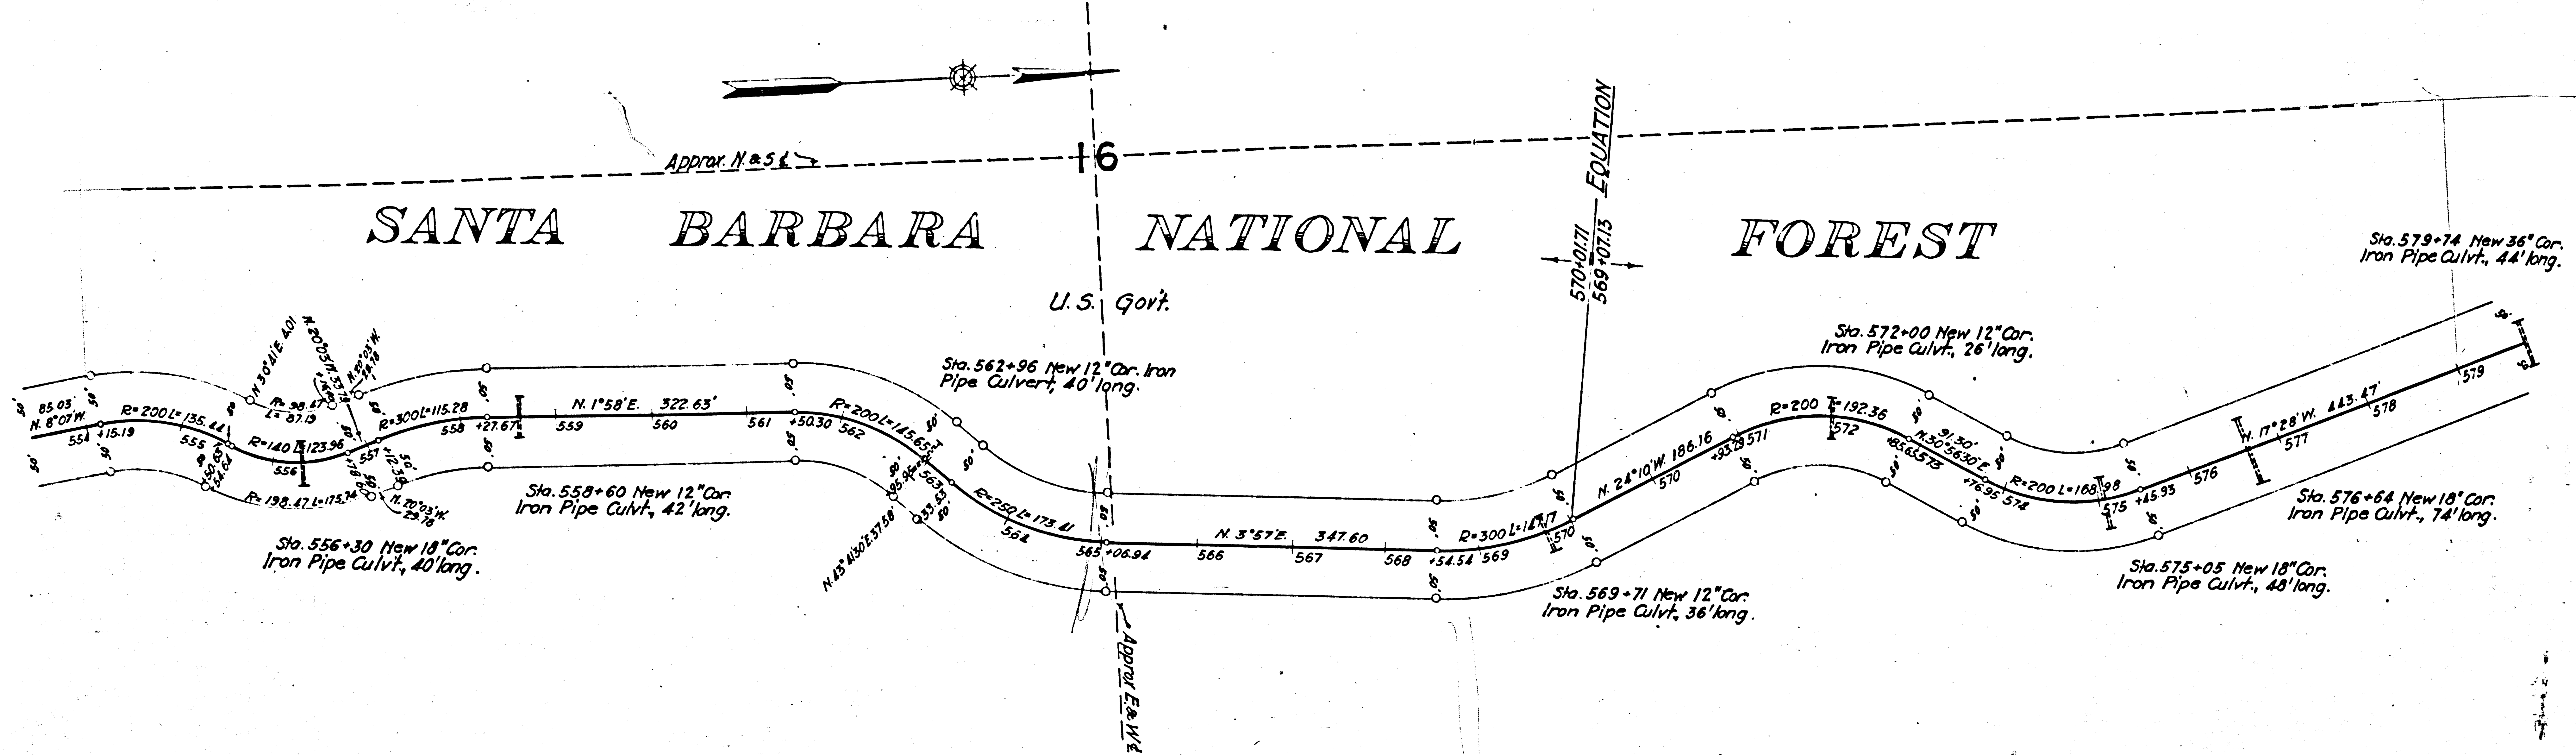

F.M. 18013-2

A 7 OF A 16

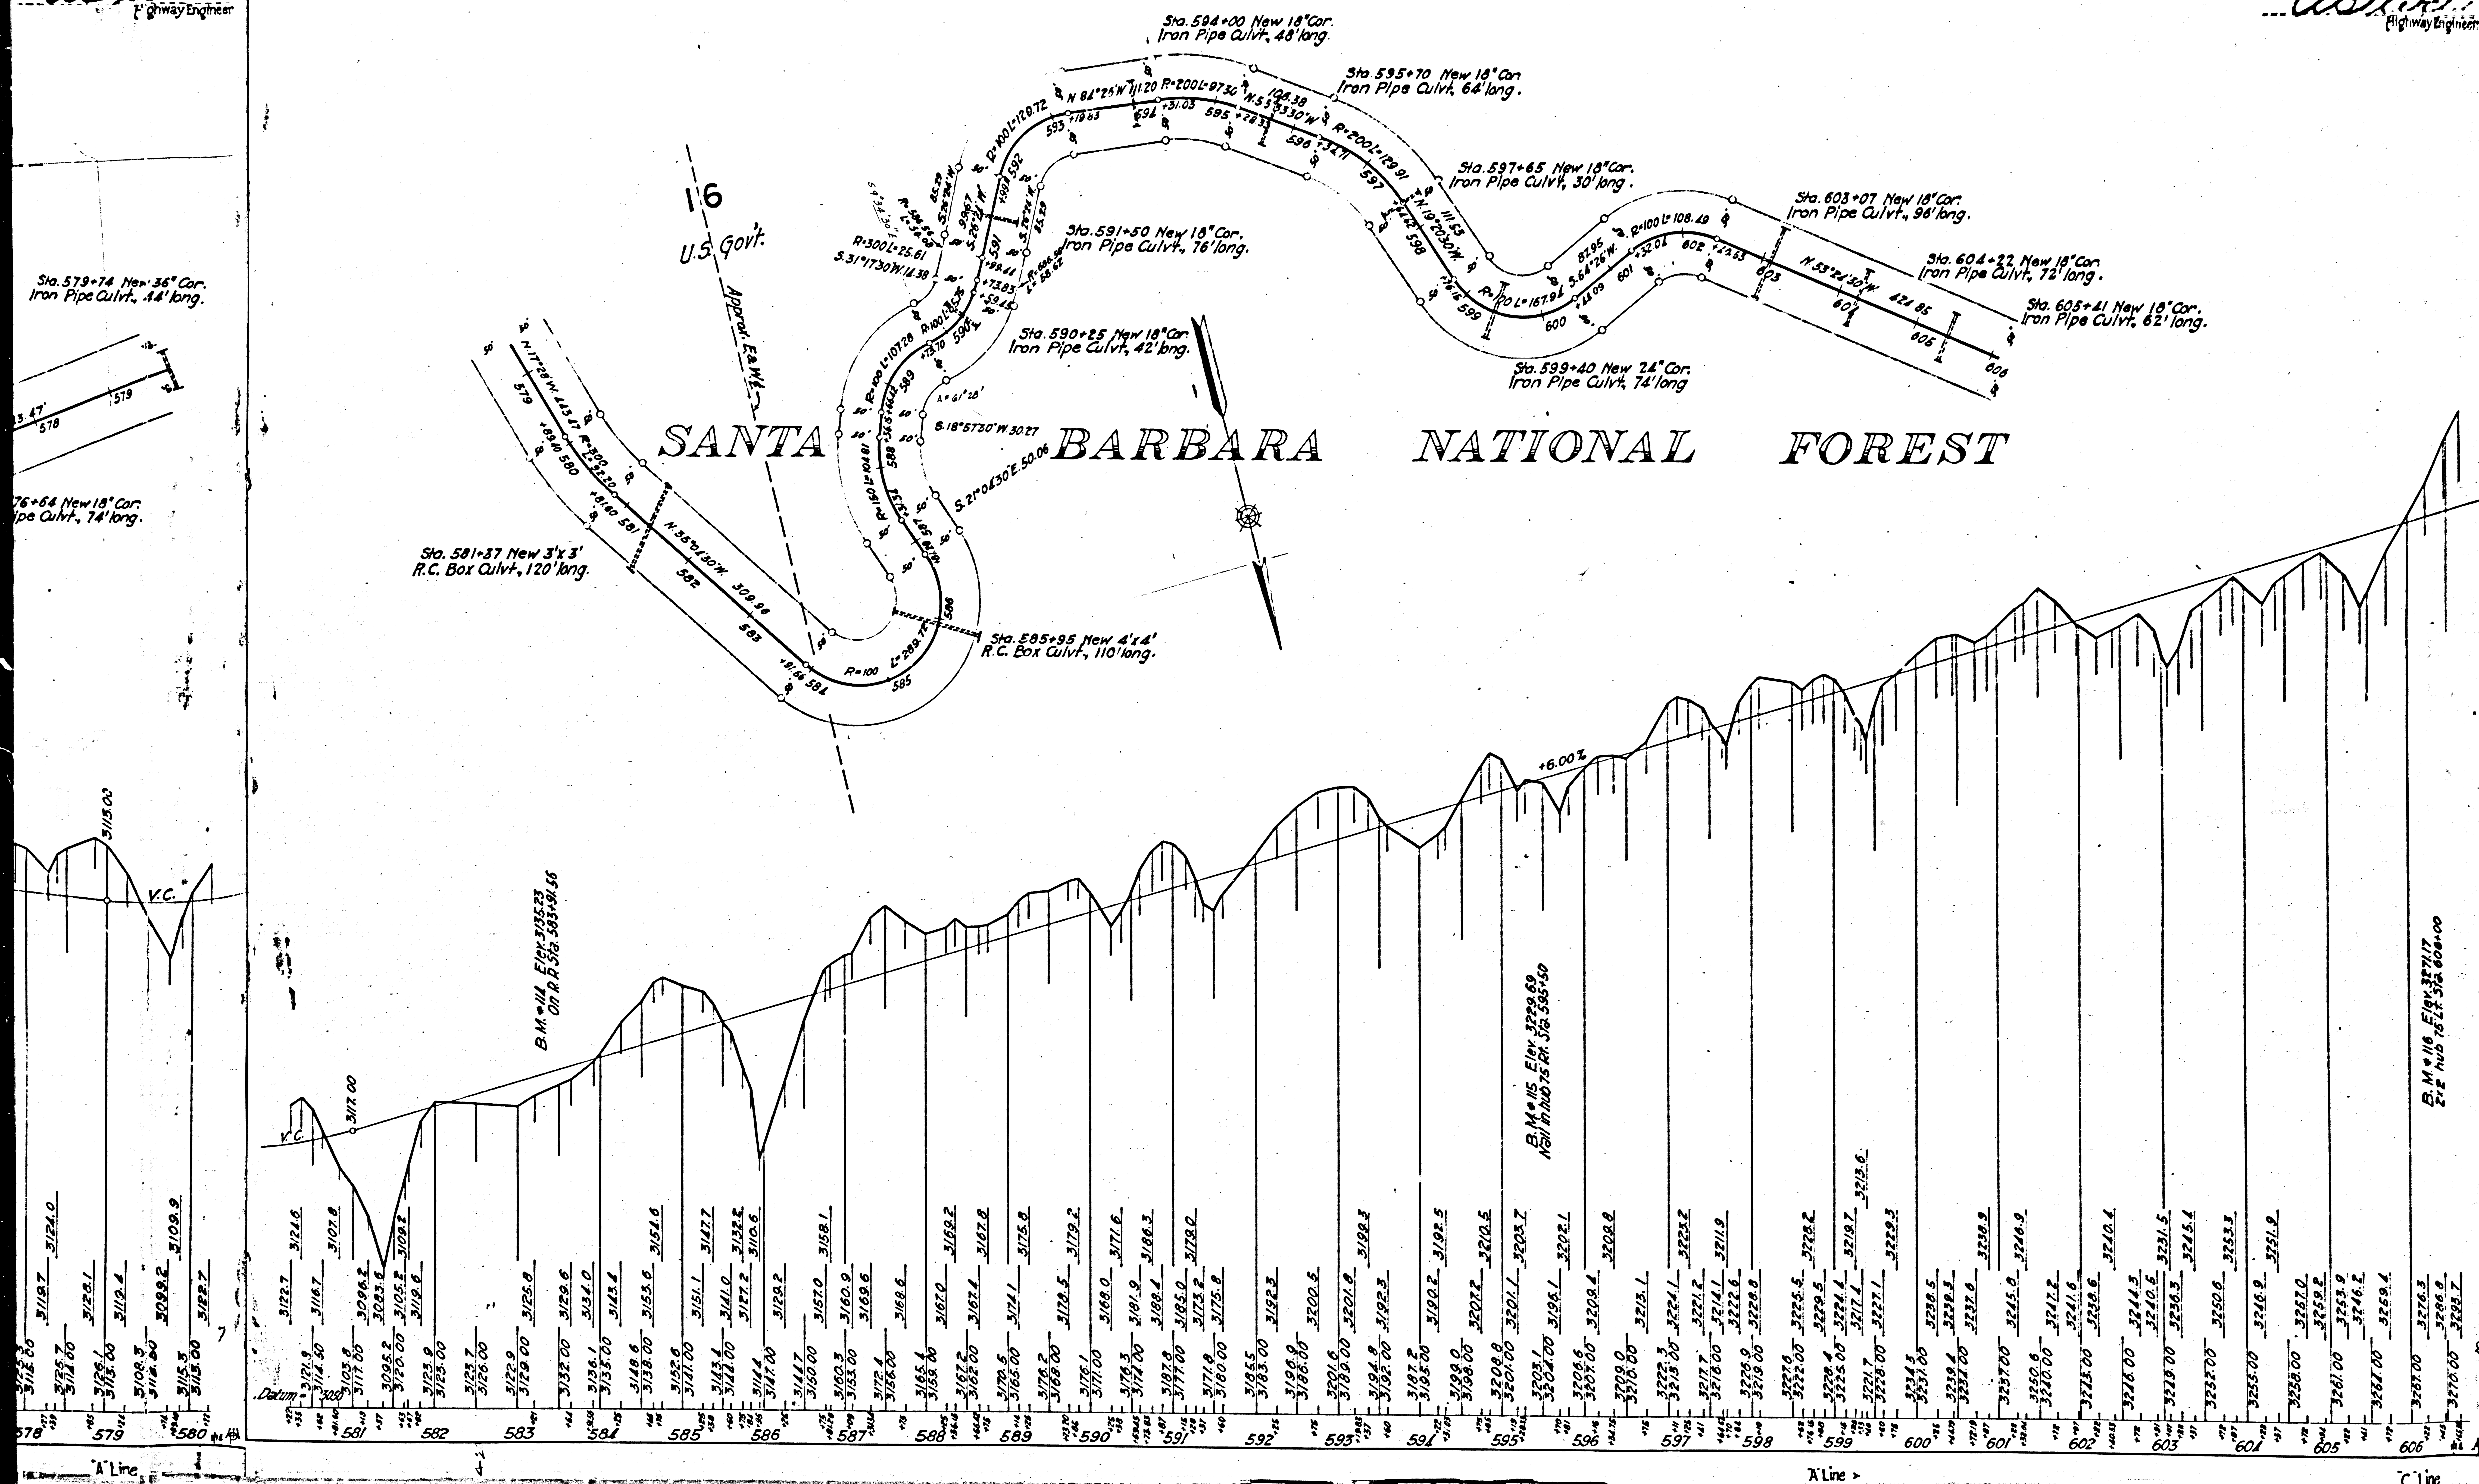

F.M. 18013-2

A	9	OF	A	16
---	---	----	---	----

W. Harris Clark
Div. Engr. Div. VII

Approved July 18, 1914


Highway Engineer

W. Harris Clark
Div. Engr. Div. VII

Approved July 18, 1914

Highway Engineer

SANTA BARBARA NATIONAL FOREST

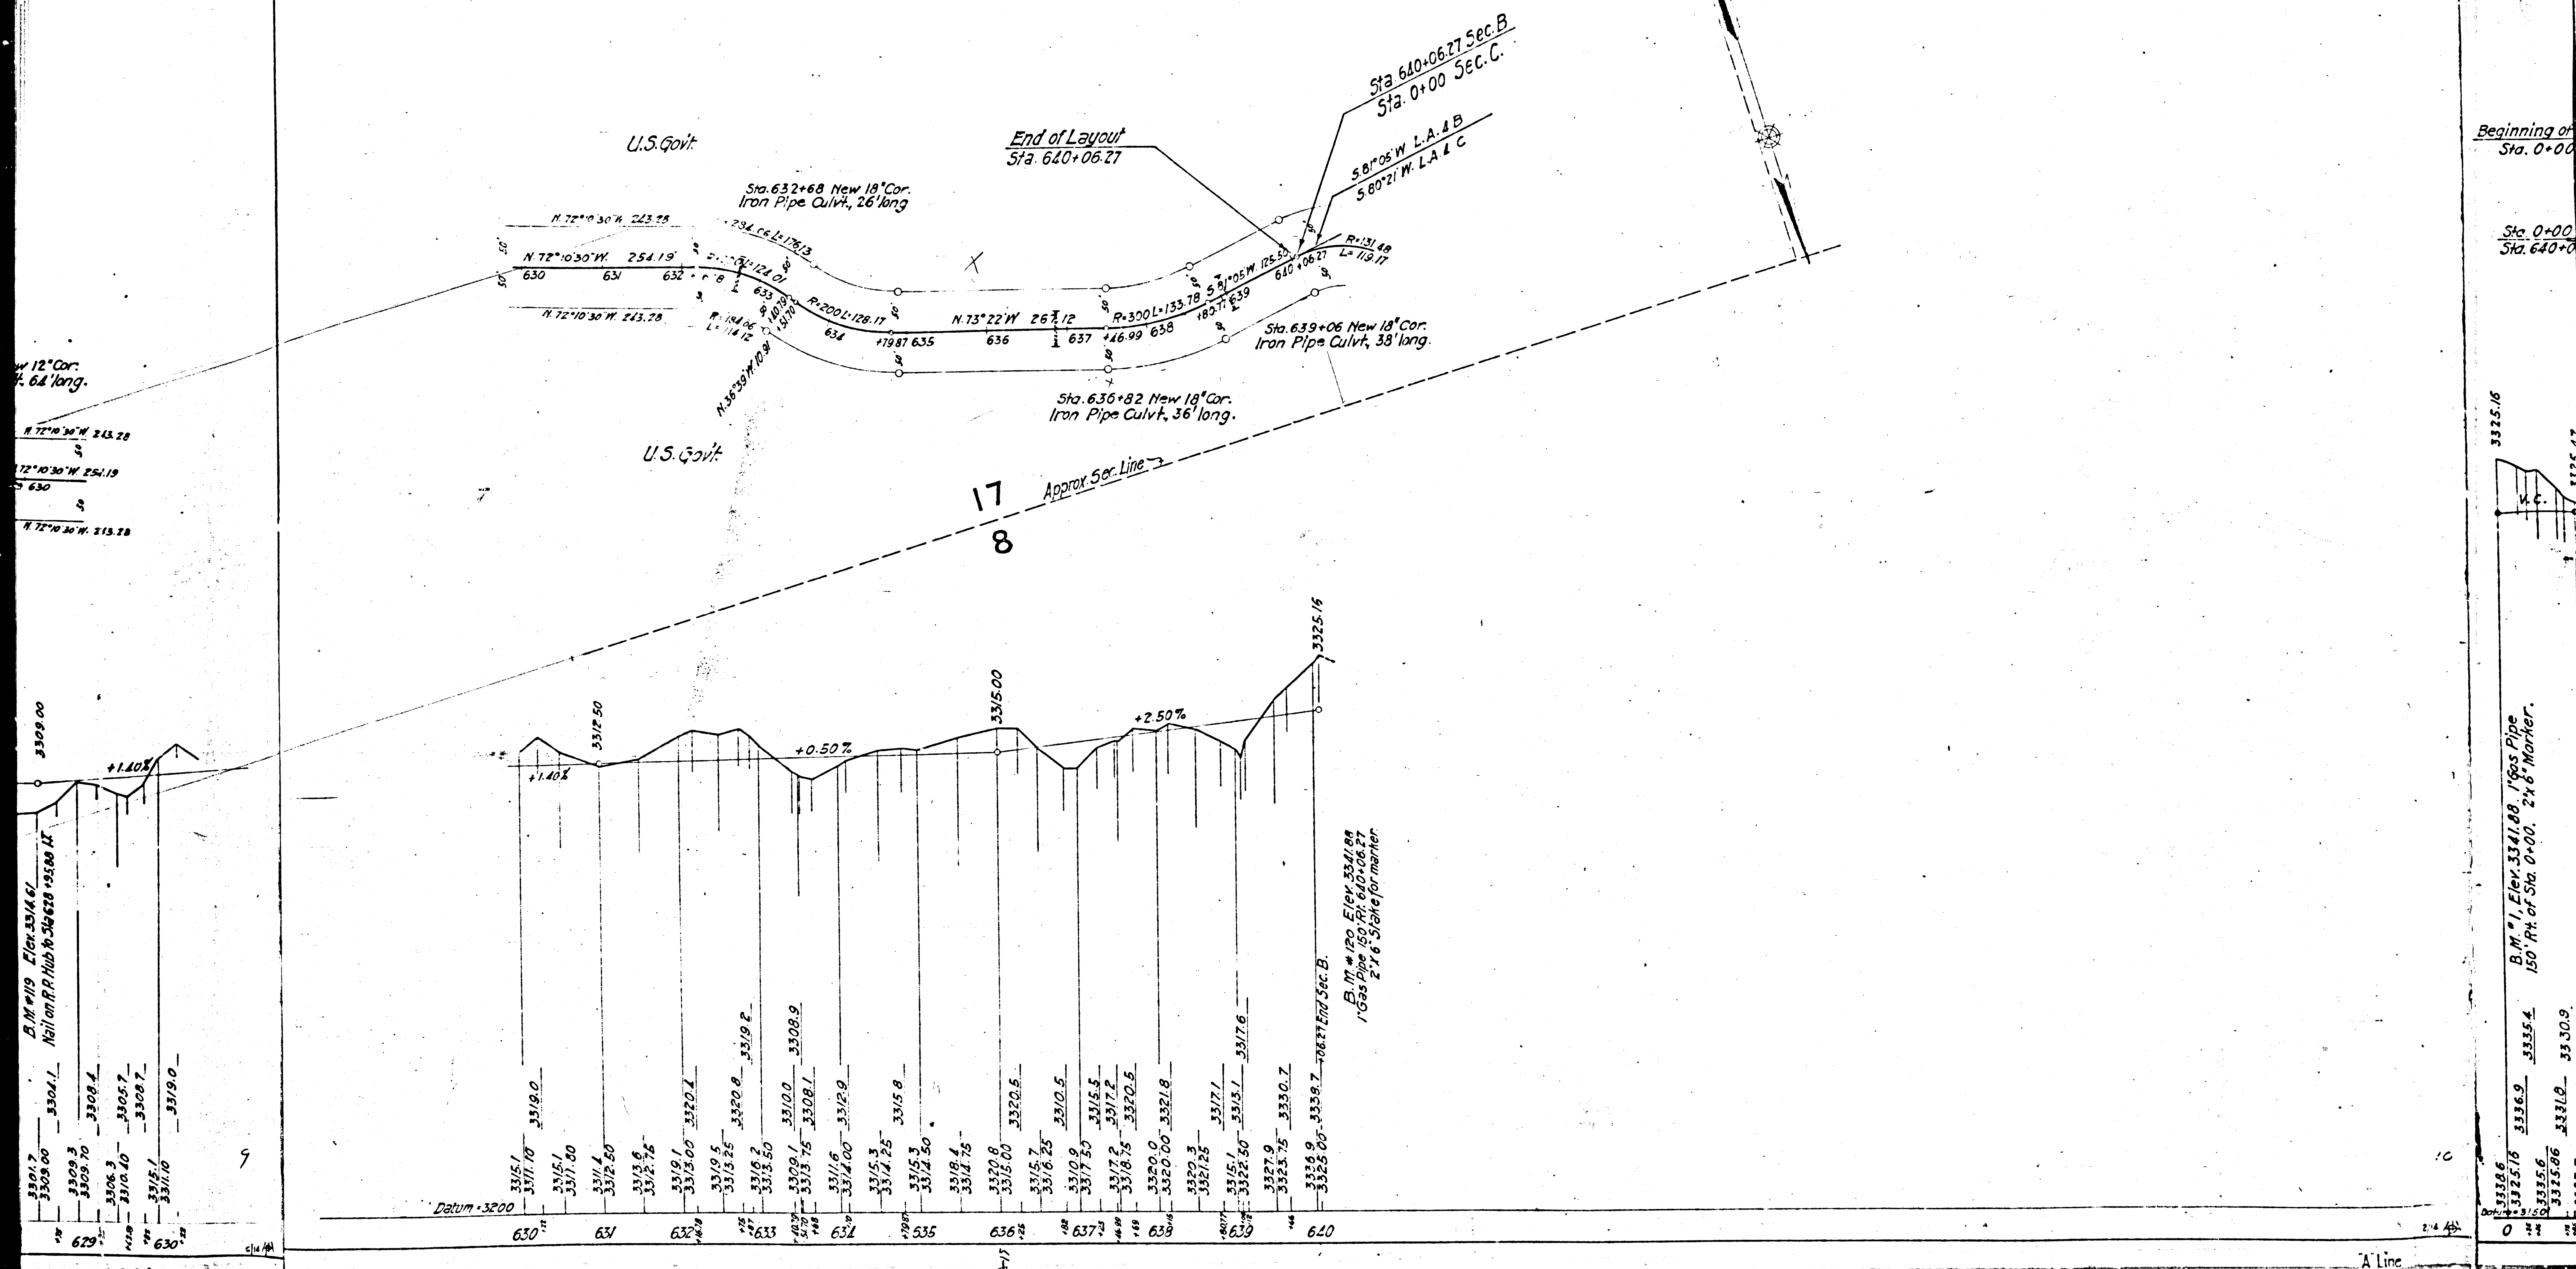

F.M. 18013-2

A 10 OF A 16


ROUTE 15
SHEET 28
4 B 27 28
W. L. Clark
Div. Eng. Div. VII
July 18, 1914
Highway Engineer

DIV. COUNTY ROUTE SECT. AREA TOTAL
VII. L.A. 4 C 2 31
W. L. Clark
Div. Eng. Div. VII
Approved November 22, 1914
1st Asst. Highway Engr.

SANTA BARBARA NATIONAL FOREST


U. S. Government

SEC. 17

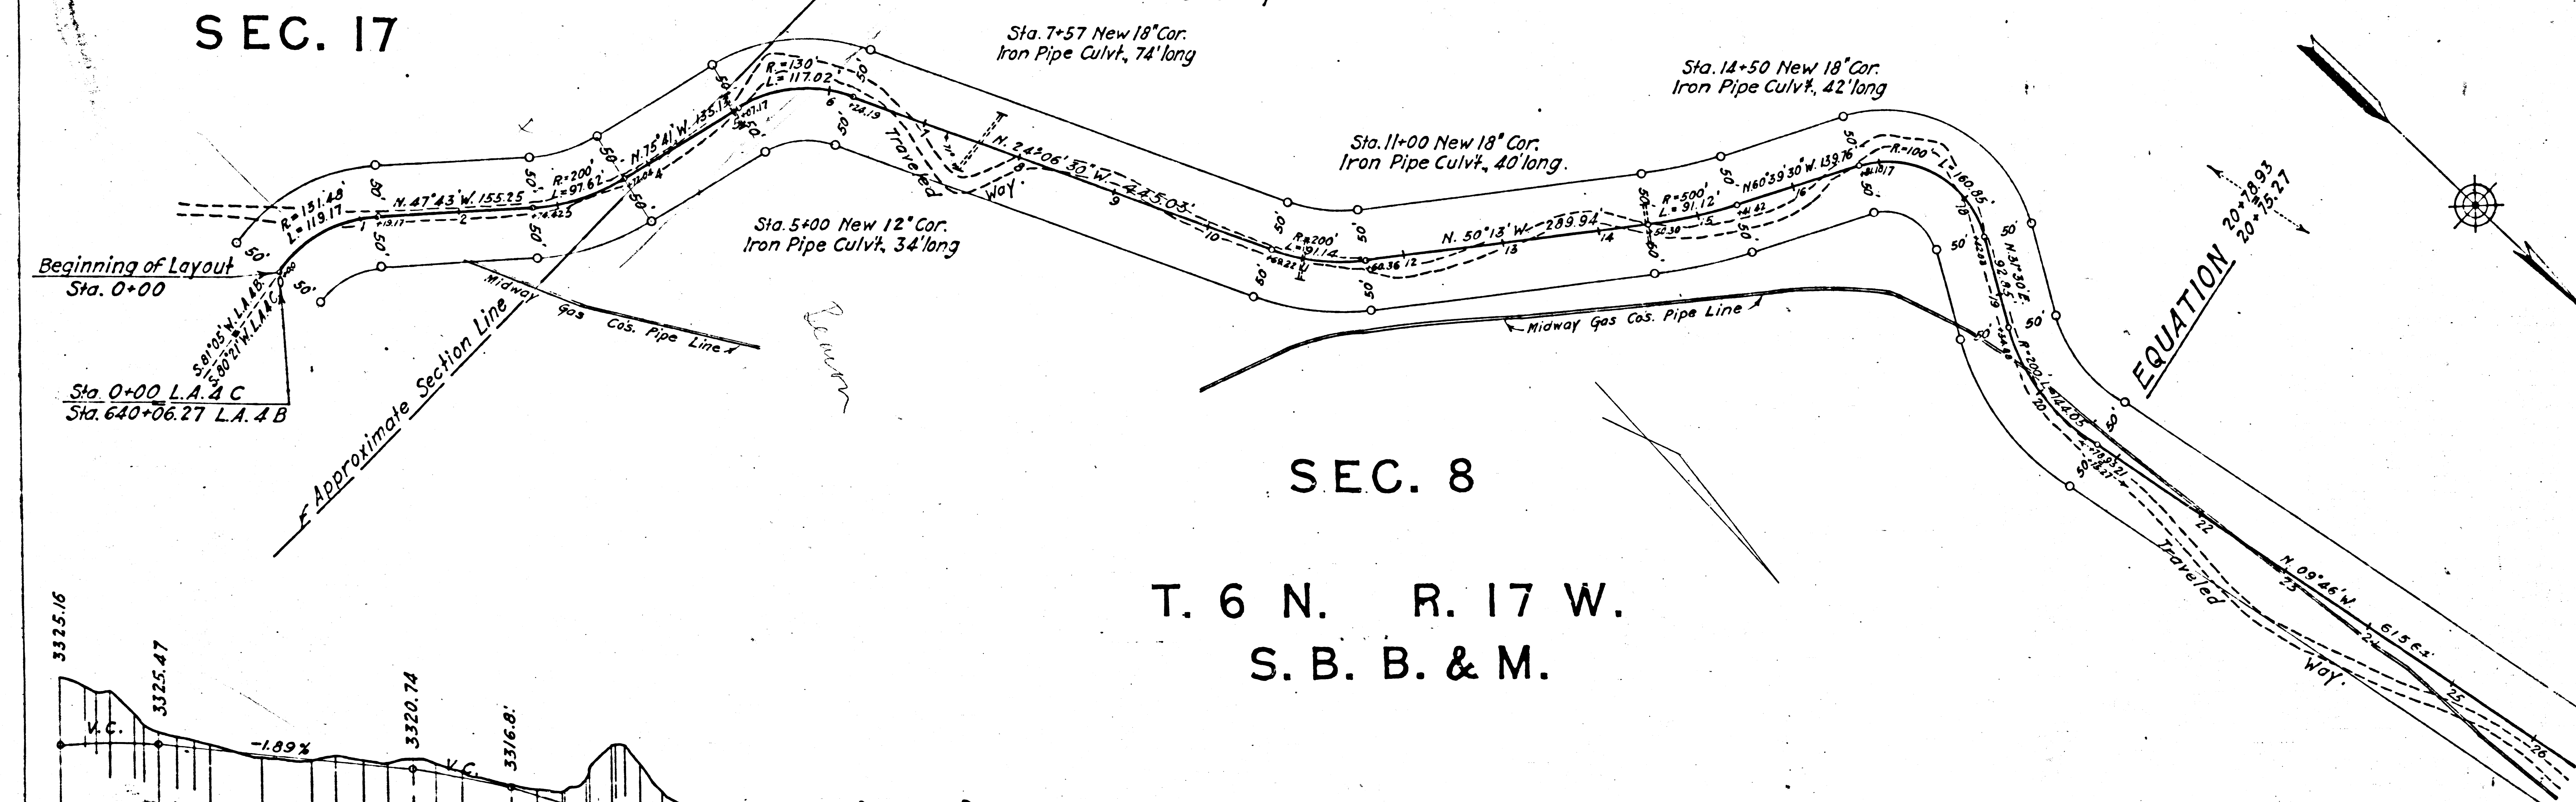

SEC. 8



T. 6 N. R. 17 W.
S. B. B. & M.

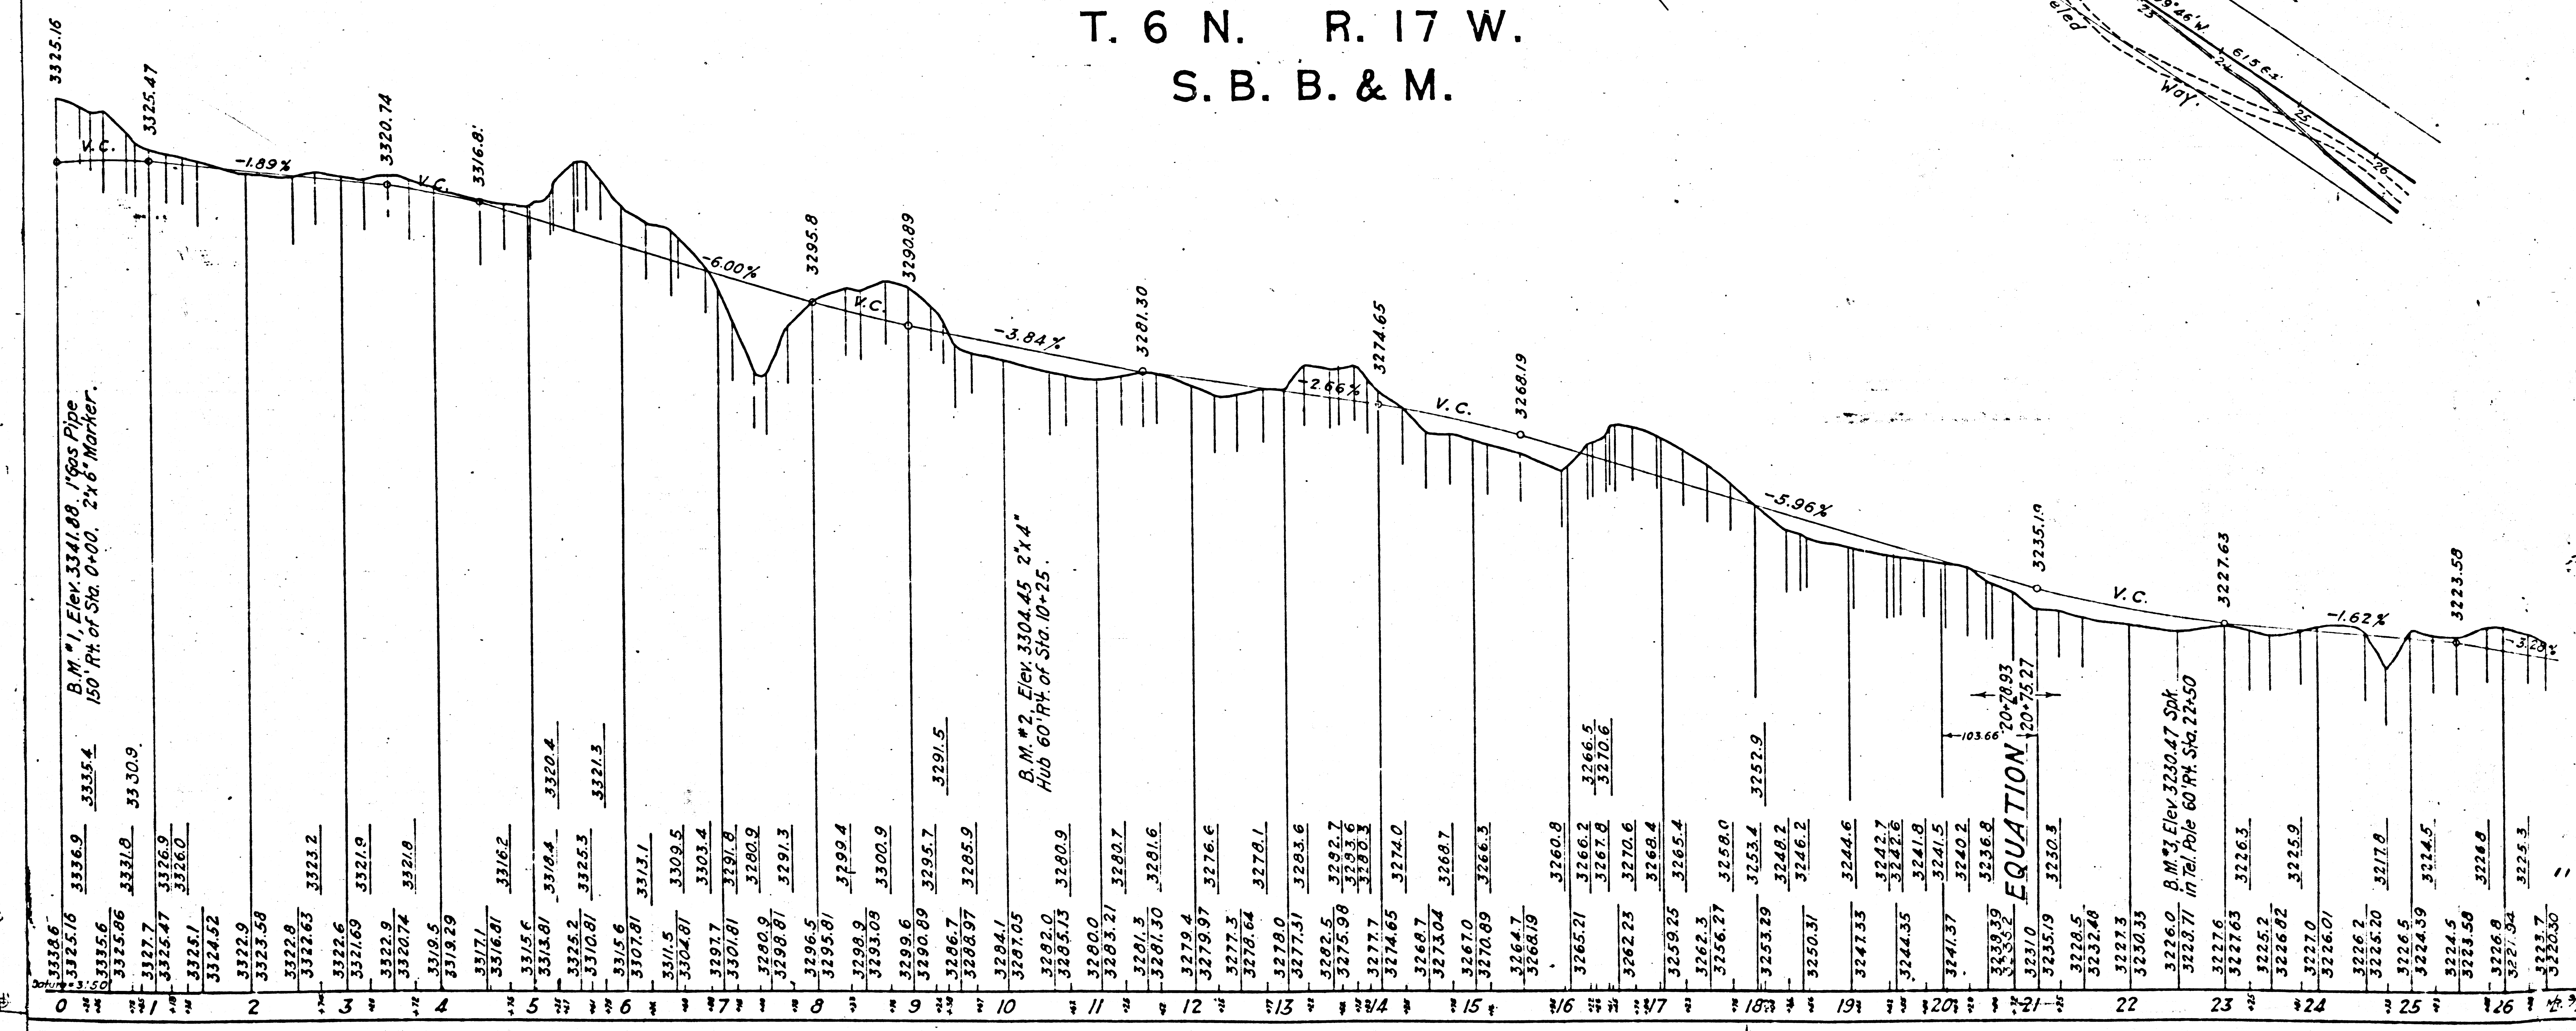

F.M. 18013-2
A11 OF A16

UNSURVEYED LAND

U.S. Government

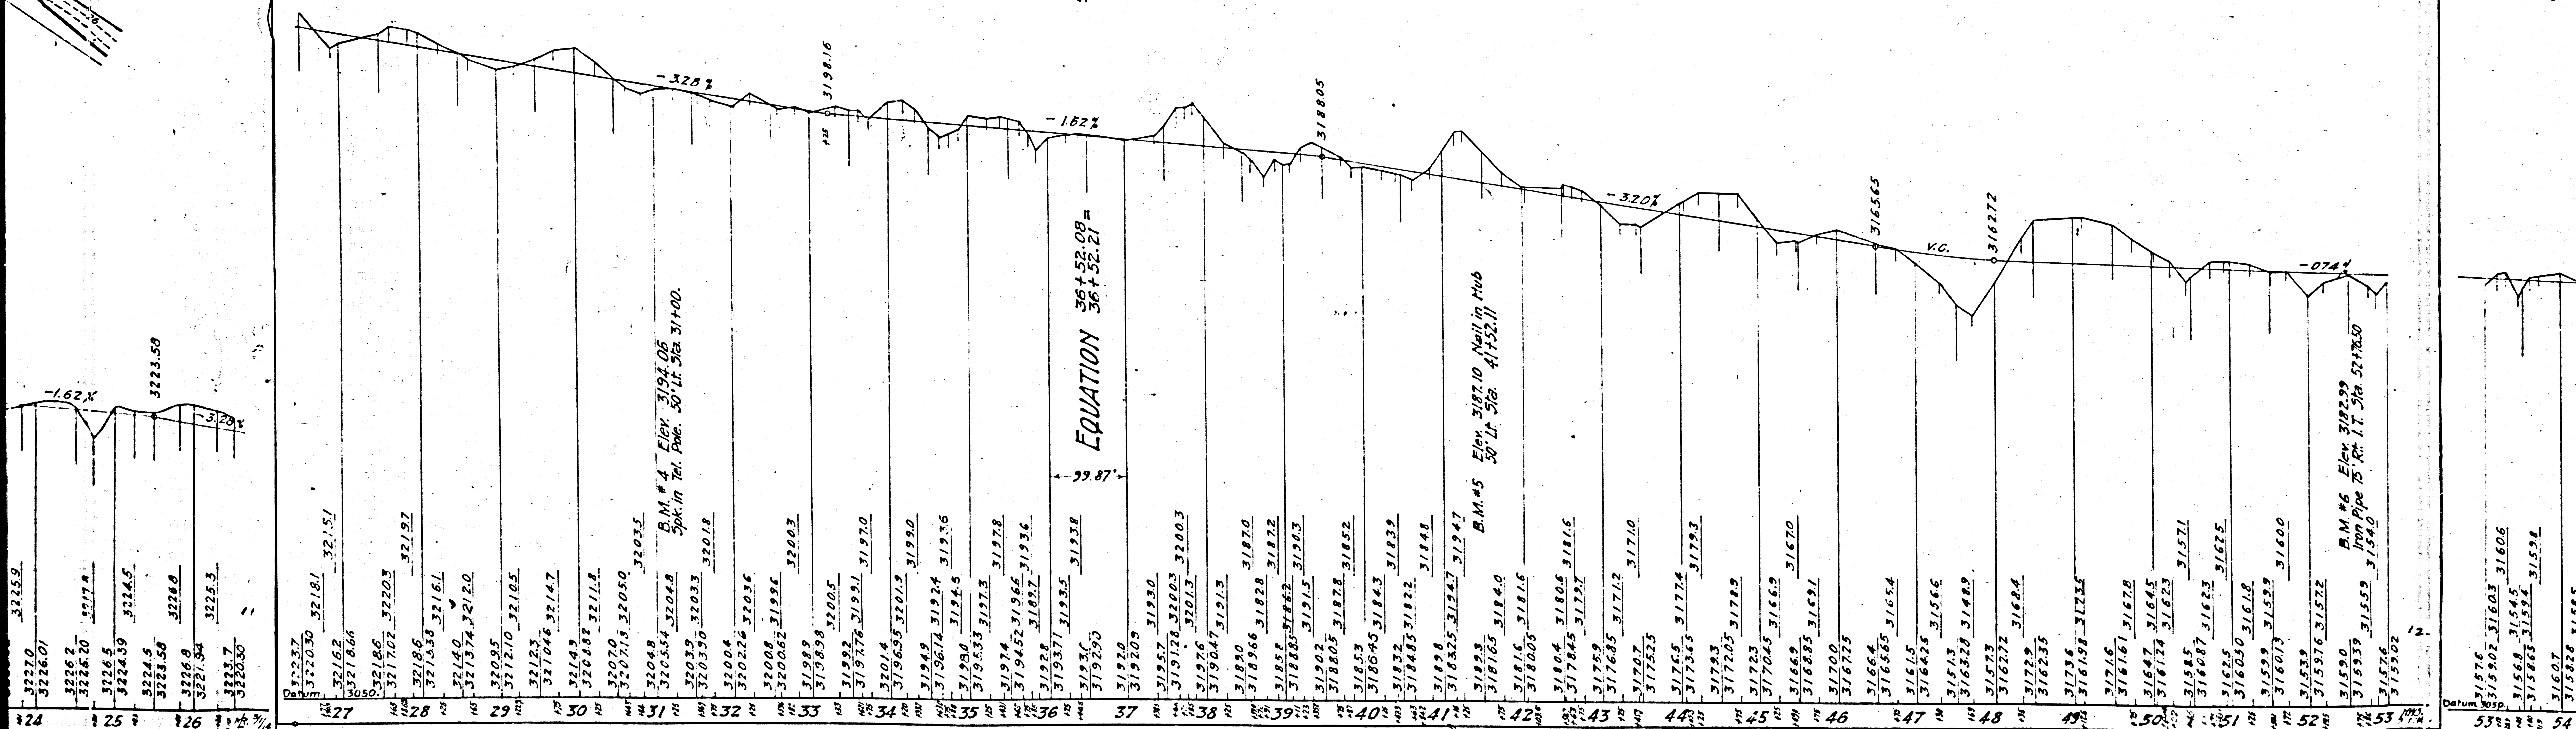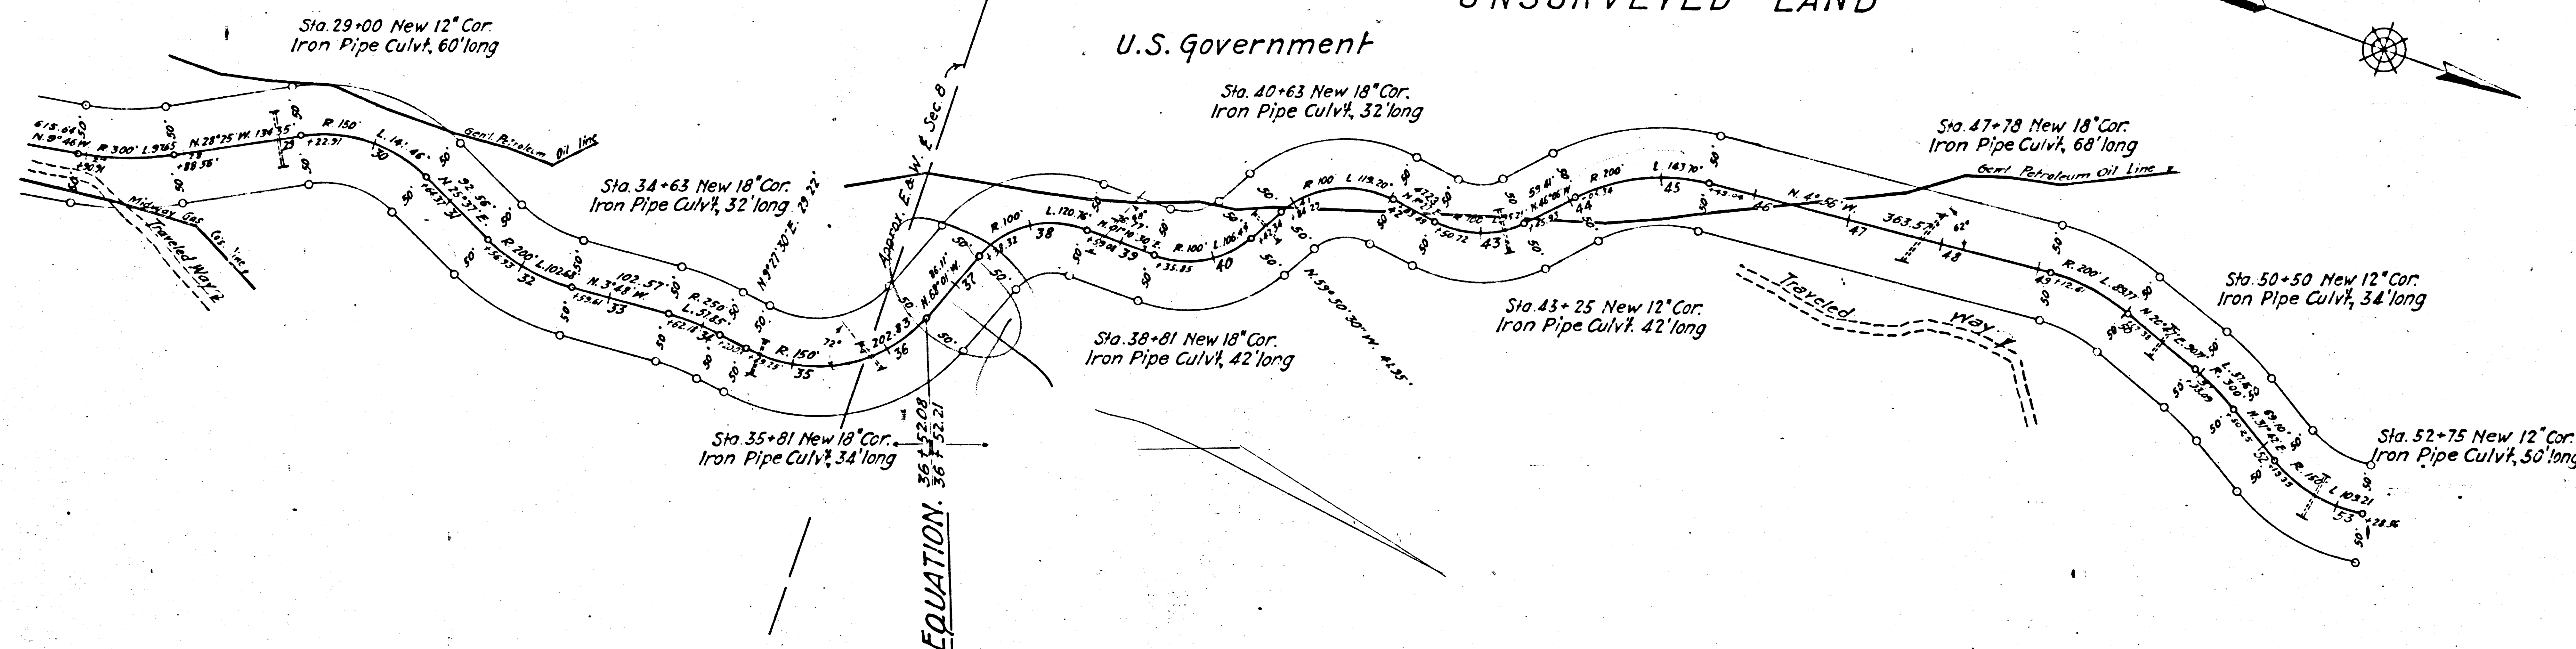

F.M.	1	8	0	1	3	-	2
------	---	---	---	---	---	---	---

A 1 2 OF A 1 6



W. Lewis Clark
Div. Engr. Div. VII.
Approved, November 20, 1914.
C. P. Williams
1st. Asst. Highway Engr.

W. Lewis Clark
Div. Engr. Div. VII.
Approved, November 20, 1914.
C. P. Williams
1st. Asst. Highway Engr.

SANTA BARBARA NATIONAL FOREST

UNSURVEYED LAND

U.S. Government

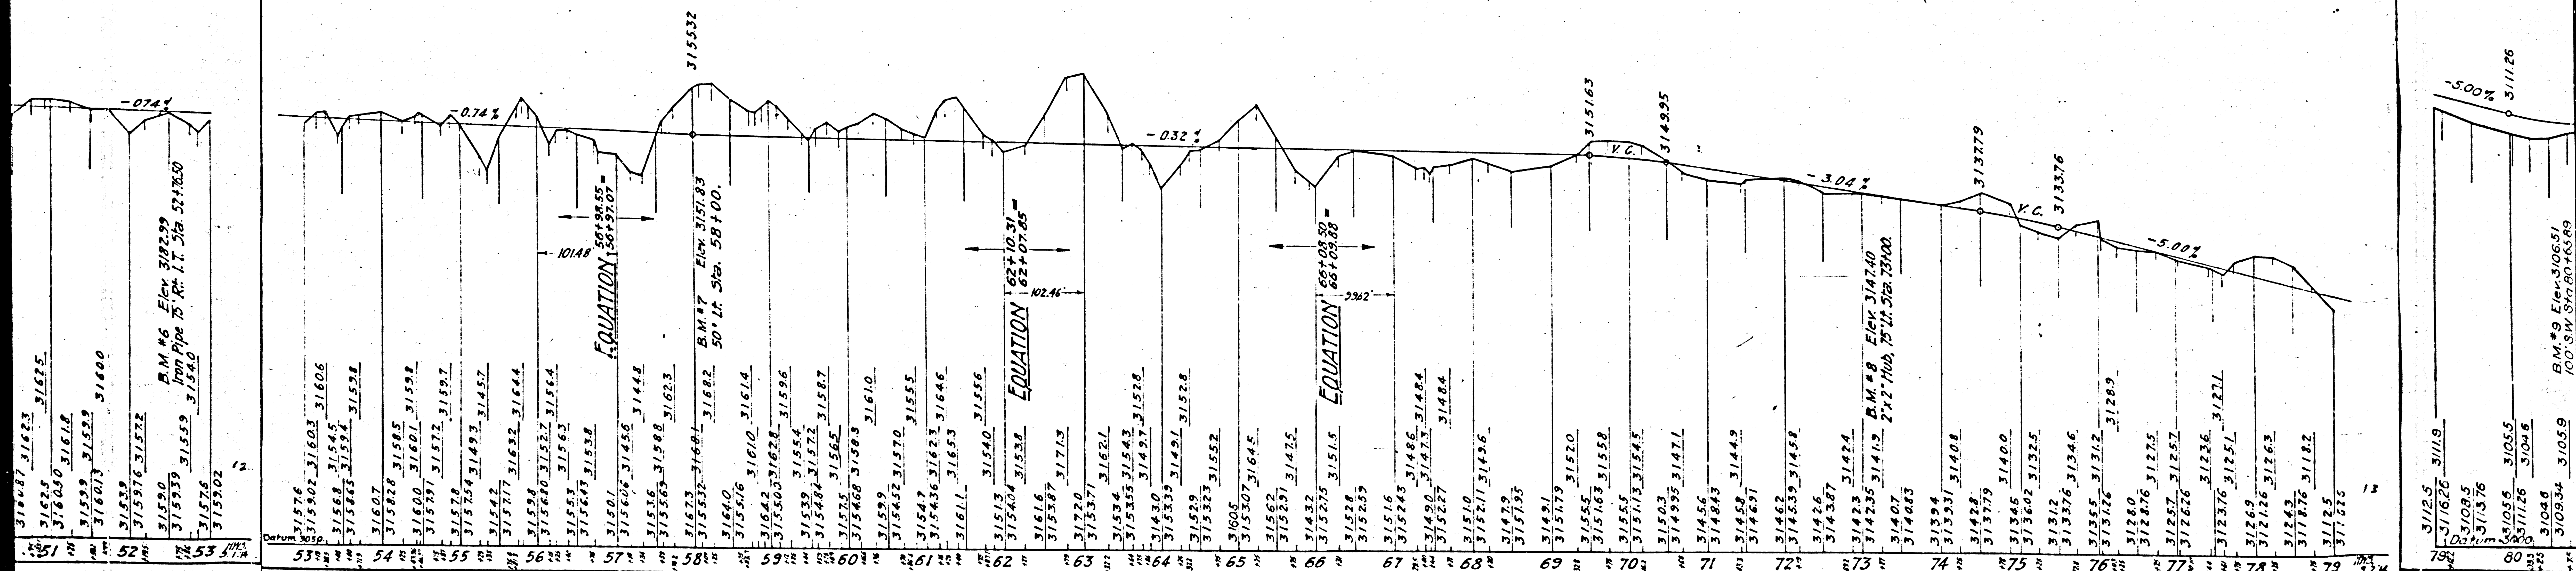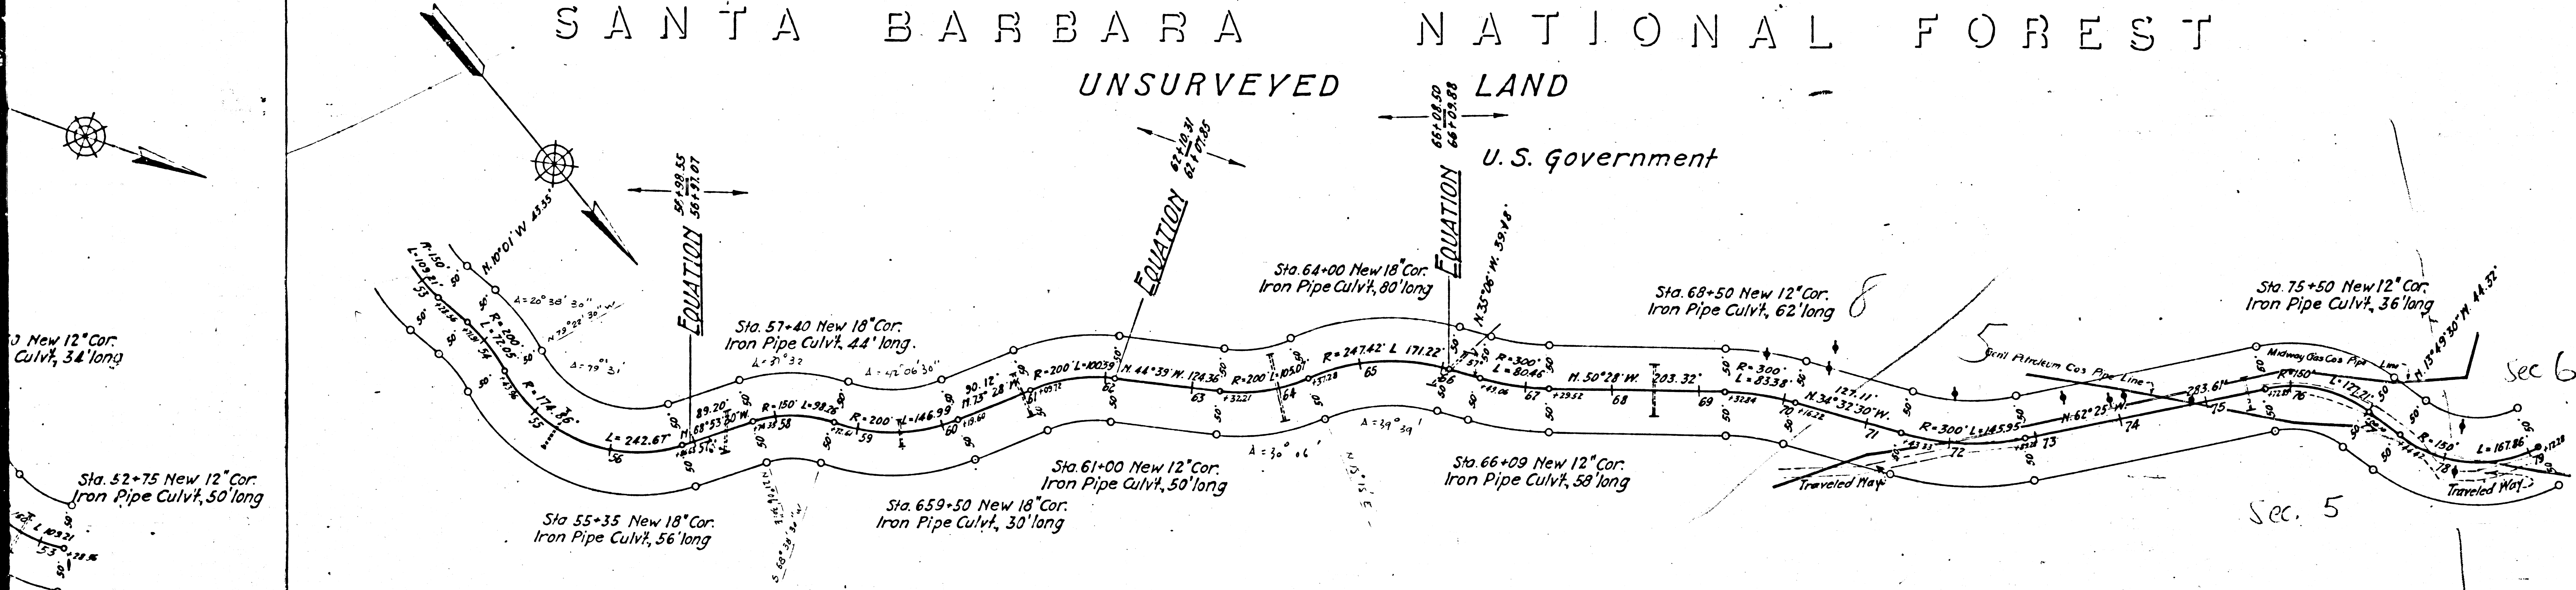


F.M. 18013-2
A13 OF A16

W. L. Harris, Clerk
Div. Engr. Div. VII.
Approved, November 20, 1914.
J. P. Williams
1st. Asst. Highway Engr.

W. L. Harris, Clerk
Div. Engr. Div. VII.
Approved, November 20, 1914.
J. P. Williams
1st. Asst. Highway Engr.

SANTA BARBARA NATIONAL FOREST

UNSURVEYED LAND

 

F.M. 18013-2

A14 OF A16




W. Lewis Clark
Div. Engr. Div. VII
Approved November 20, 1914
1st Asst. Highway Engr.

W. Lewis Clark
Div. Engr. Div. VII
Approved November 20, 1914
1st Asst. Highway Engr.

SANTA BARBARA

NATIONAL FOREST

UNSURVEYED LAND
U.S. Government

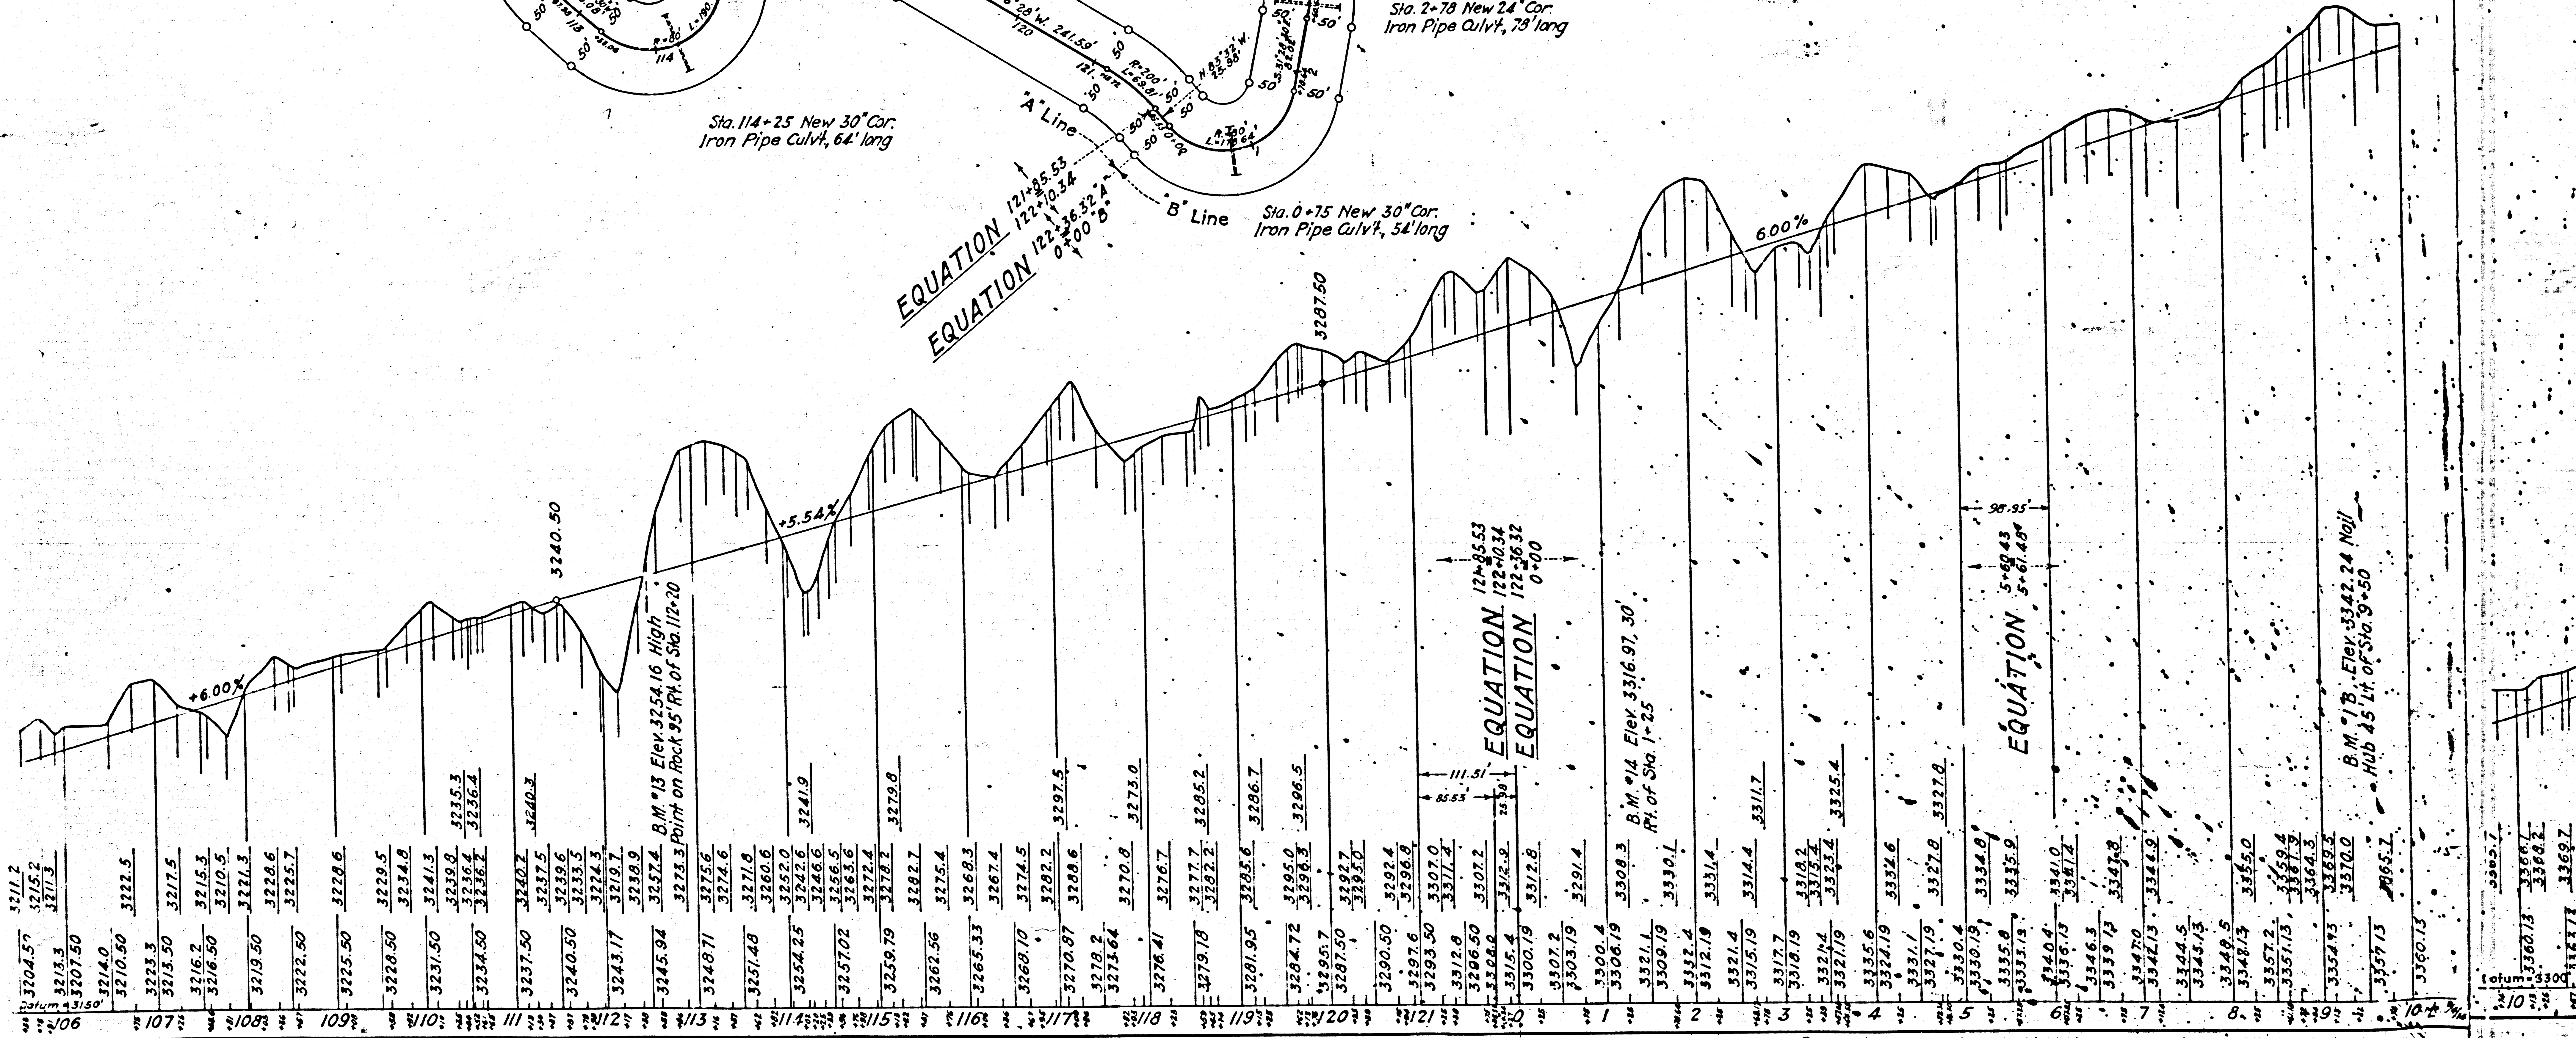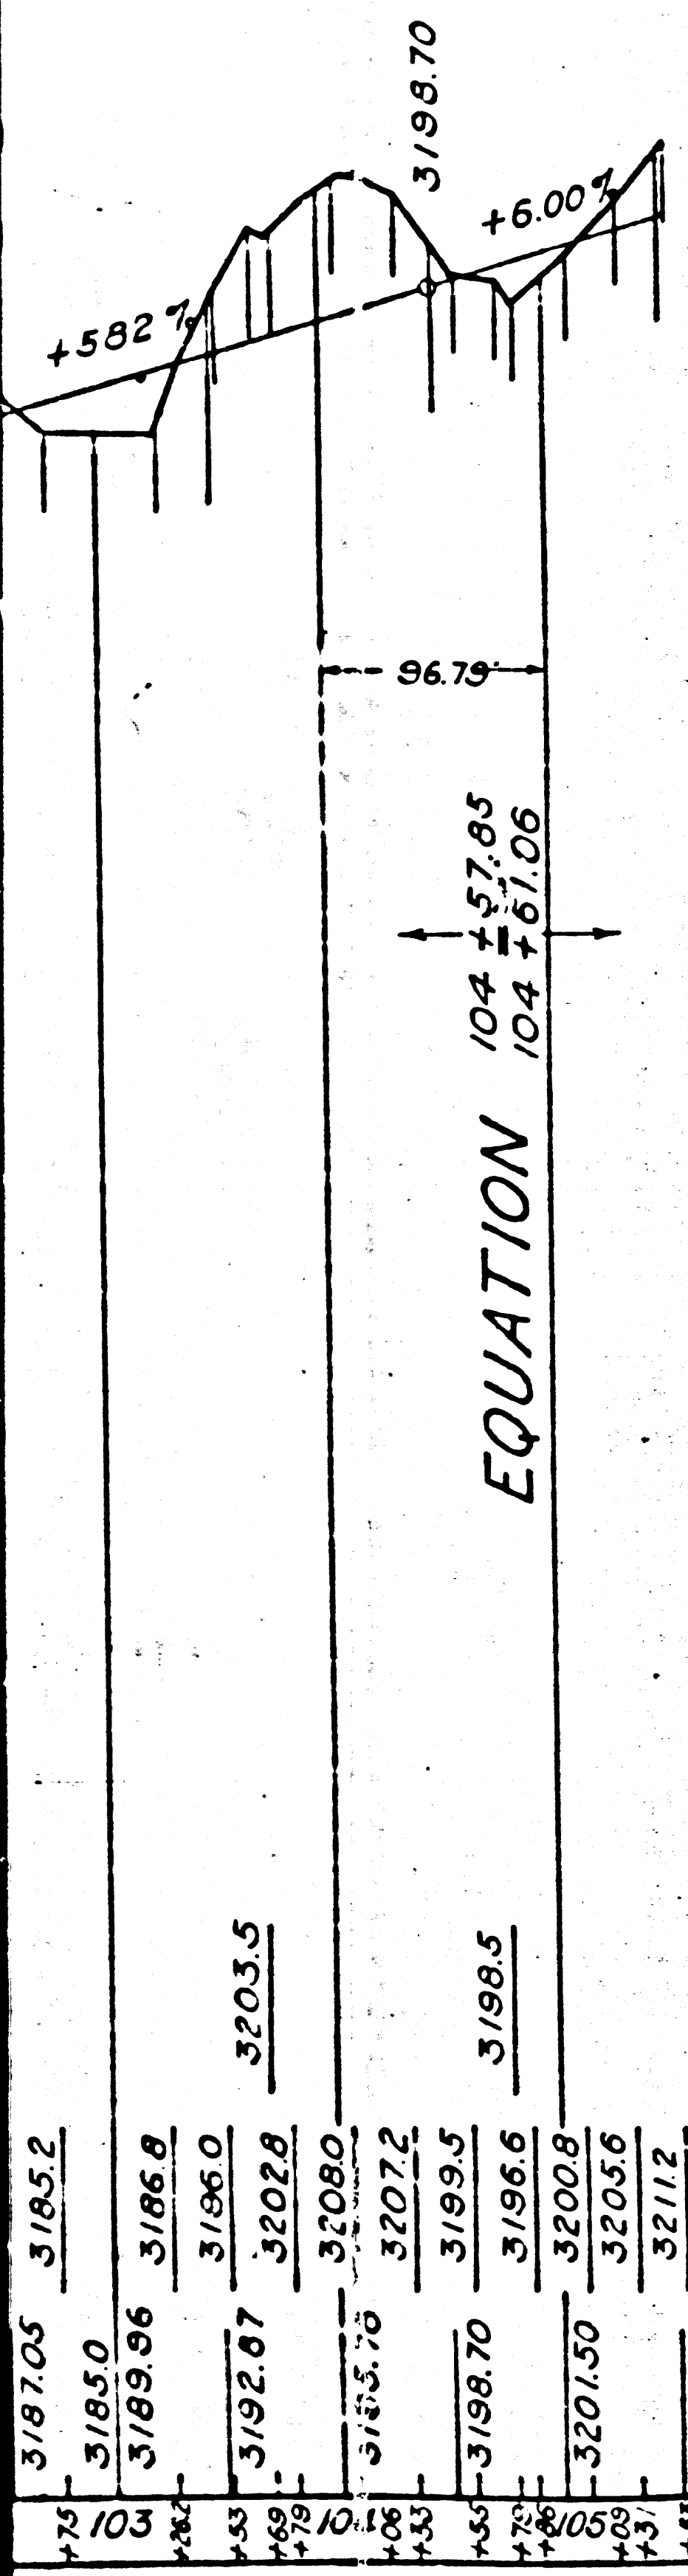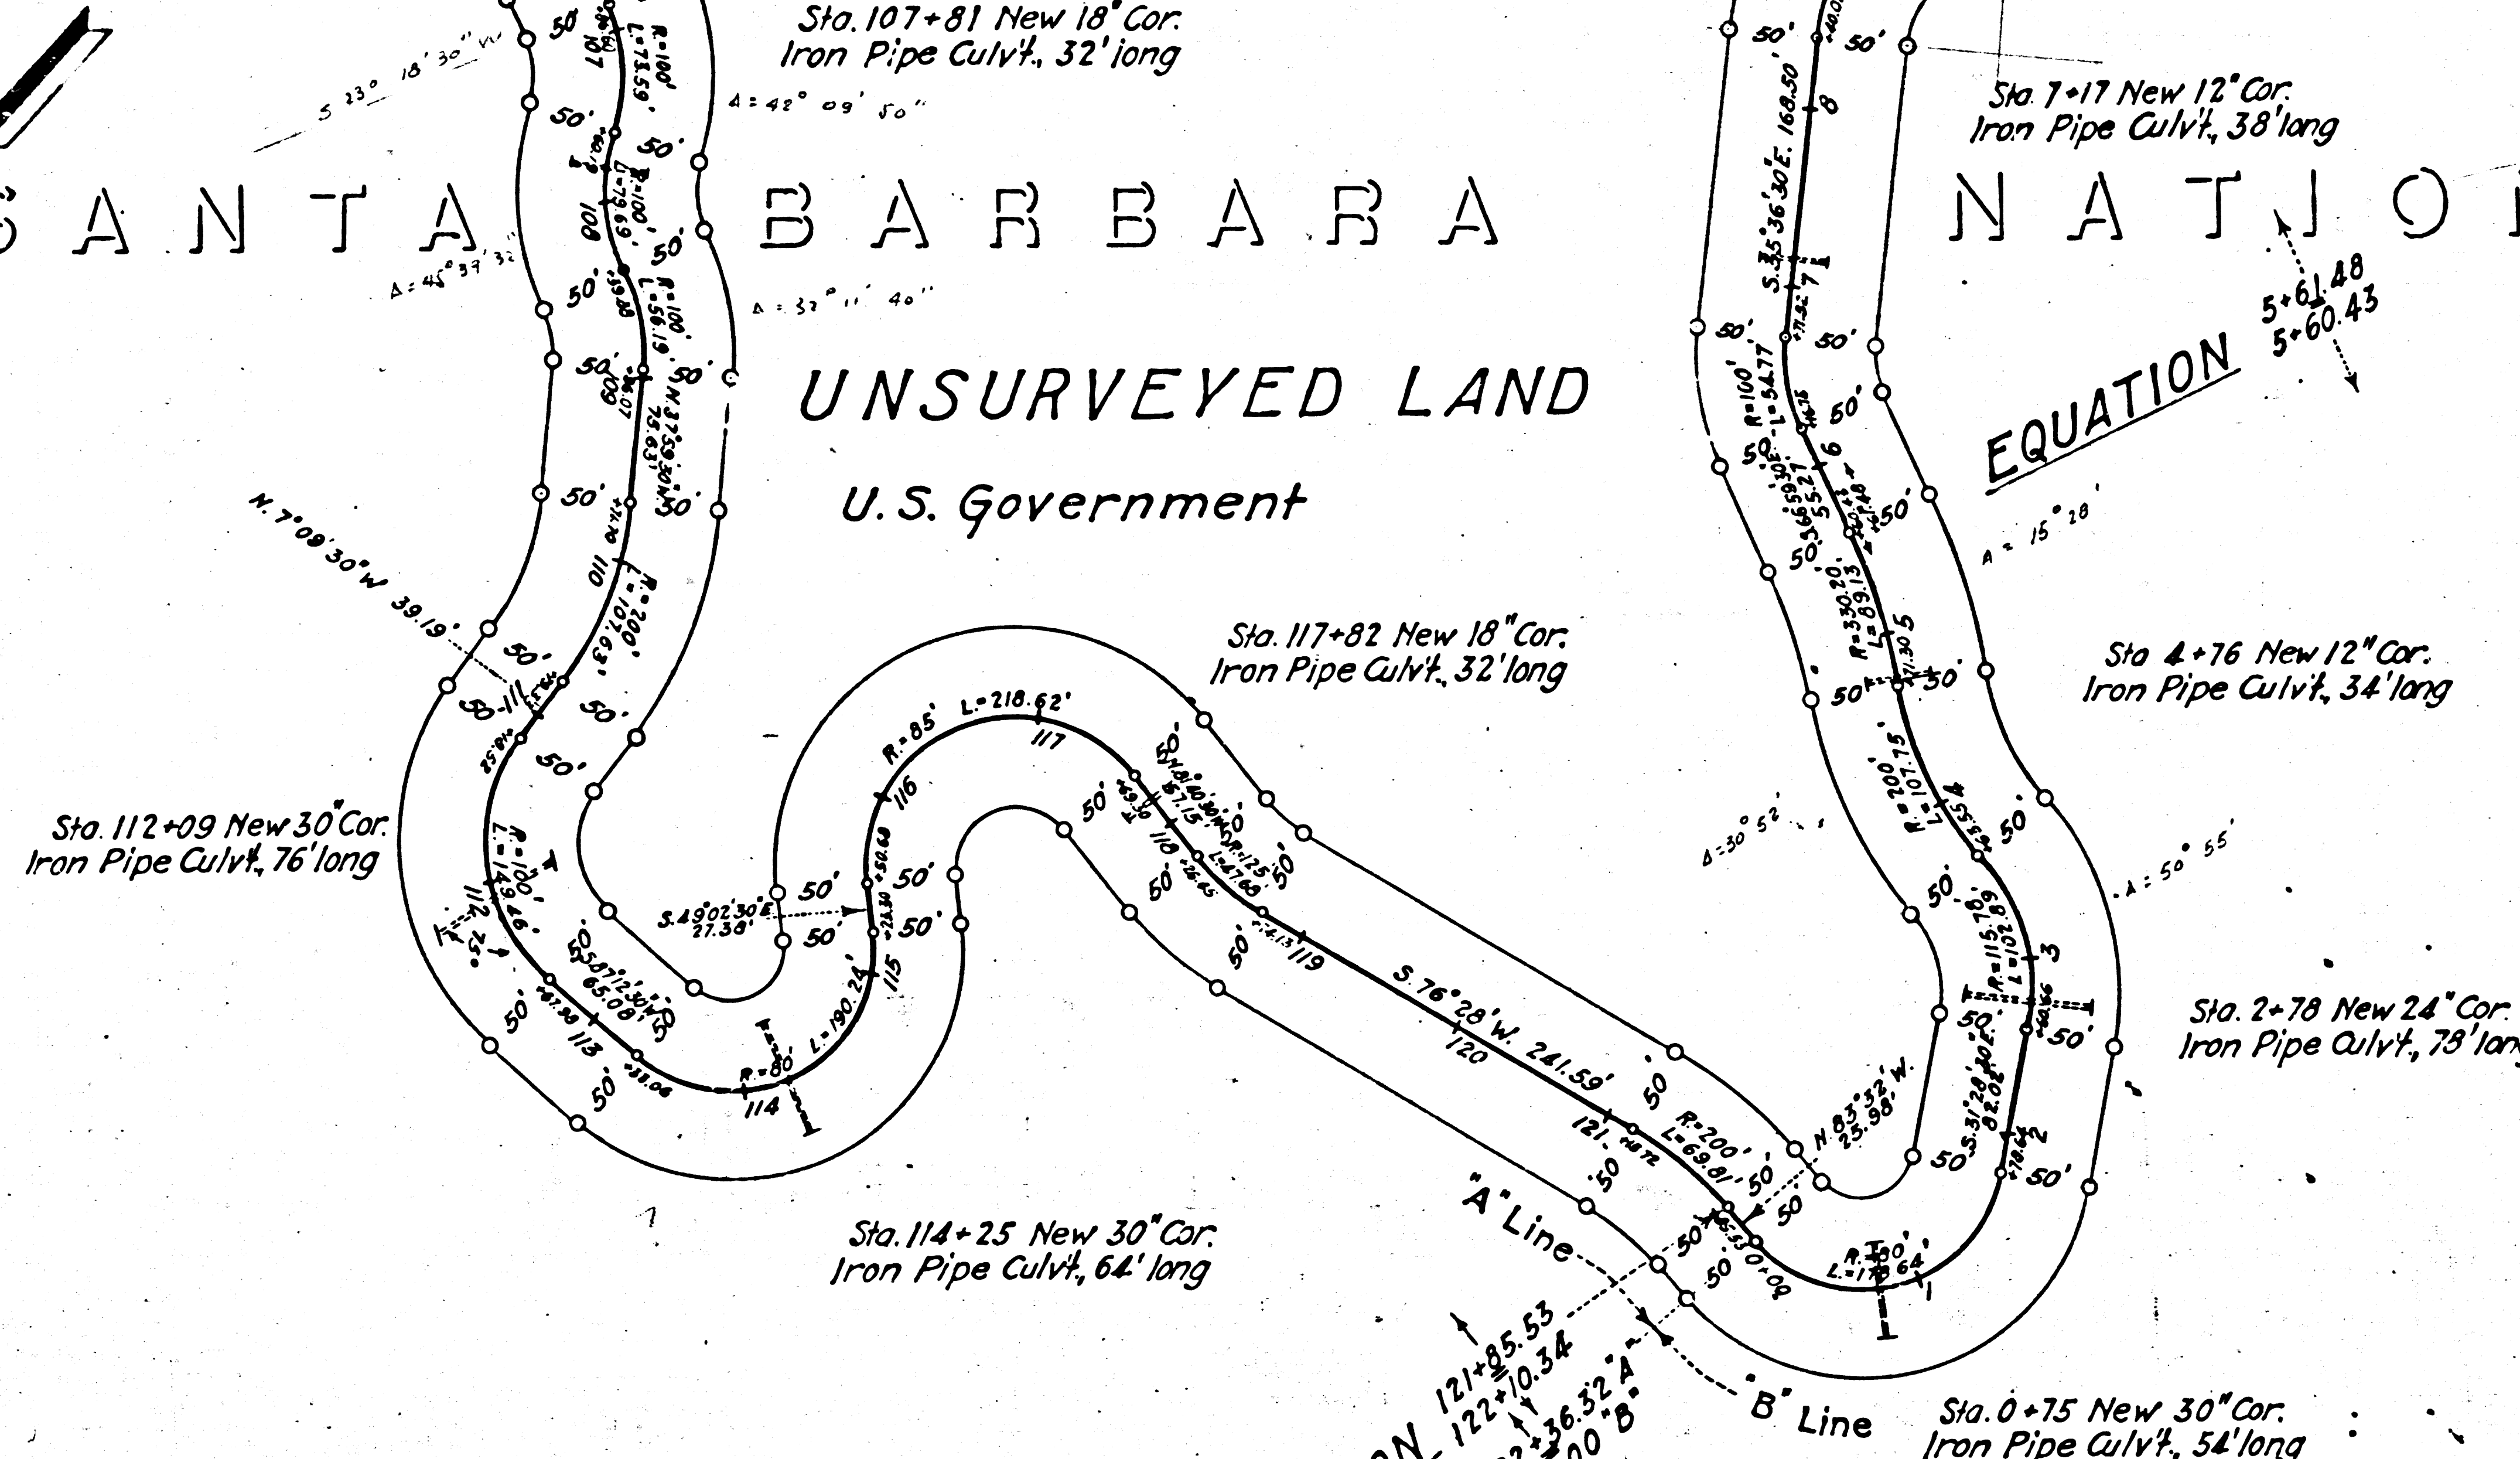


SANTA BARBARA NATIONAL FOREST

IMT

UNSURVEYED LAND

U.S. Government

See Sheet No 3

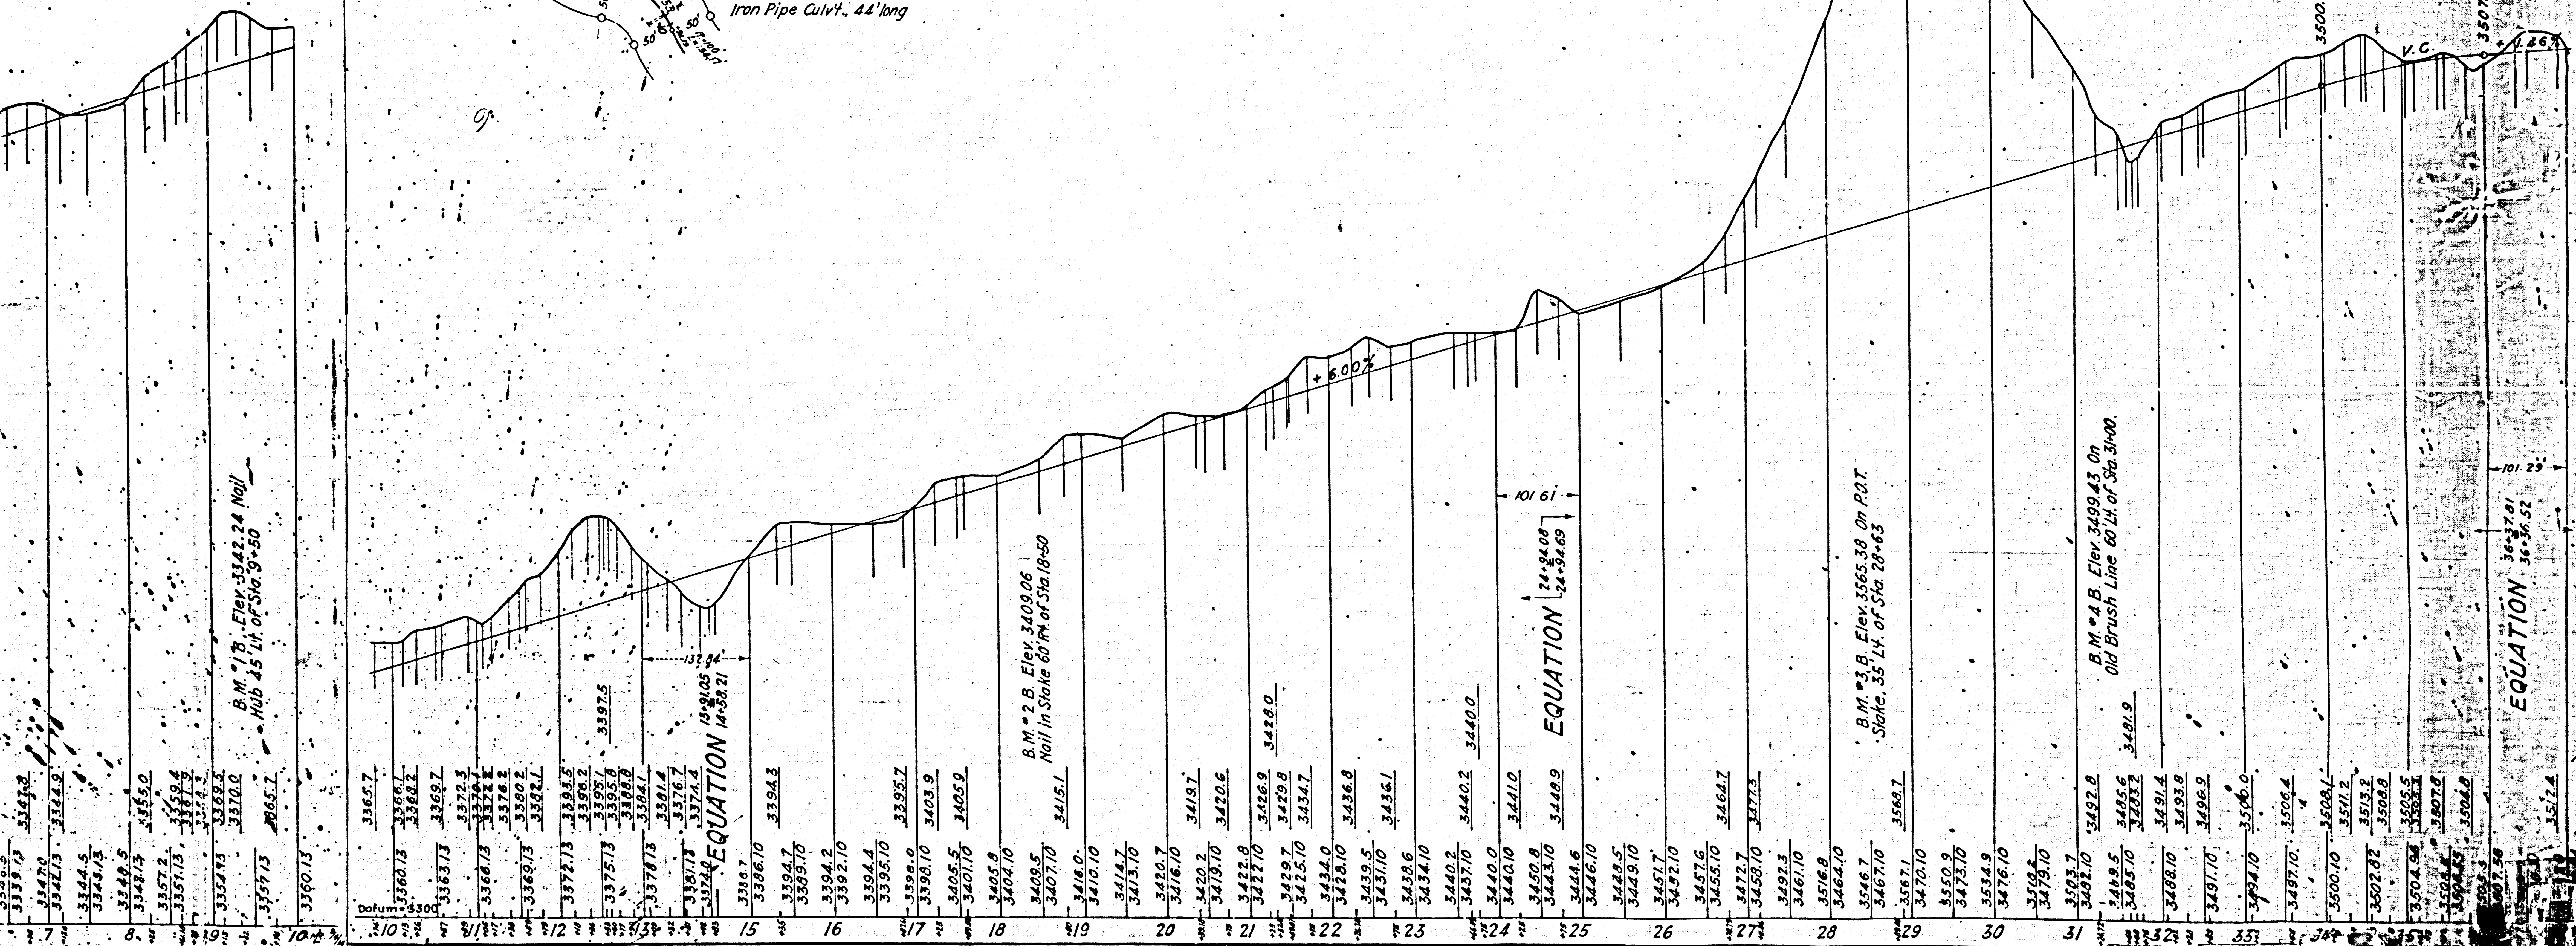

F.M. 18013-2

A 1 6 OF A 1 6