



DIV. COUNTY ROUTE SECT. SHEET TOTAL
 VII L.A. 4 C 8 51
 W. Lewis Clark
 Div. Engr., Div. VII
 Approved November 20, 1914
 1st Asst Highway Engr.

IMI7


SANTA BARBARA NATIONAL FOREST

UNSURVEYED LAND

U.S. Government

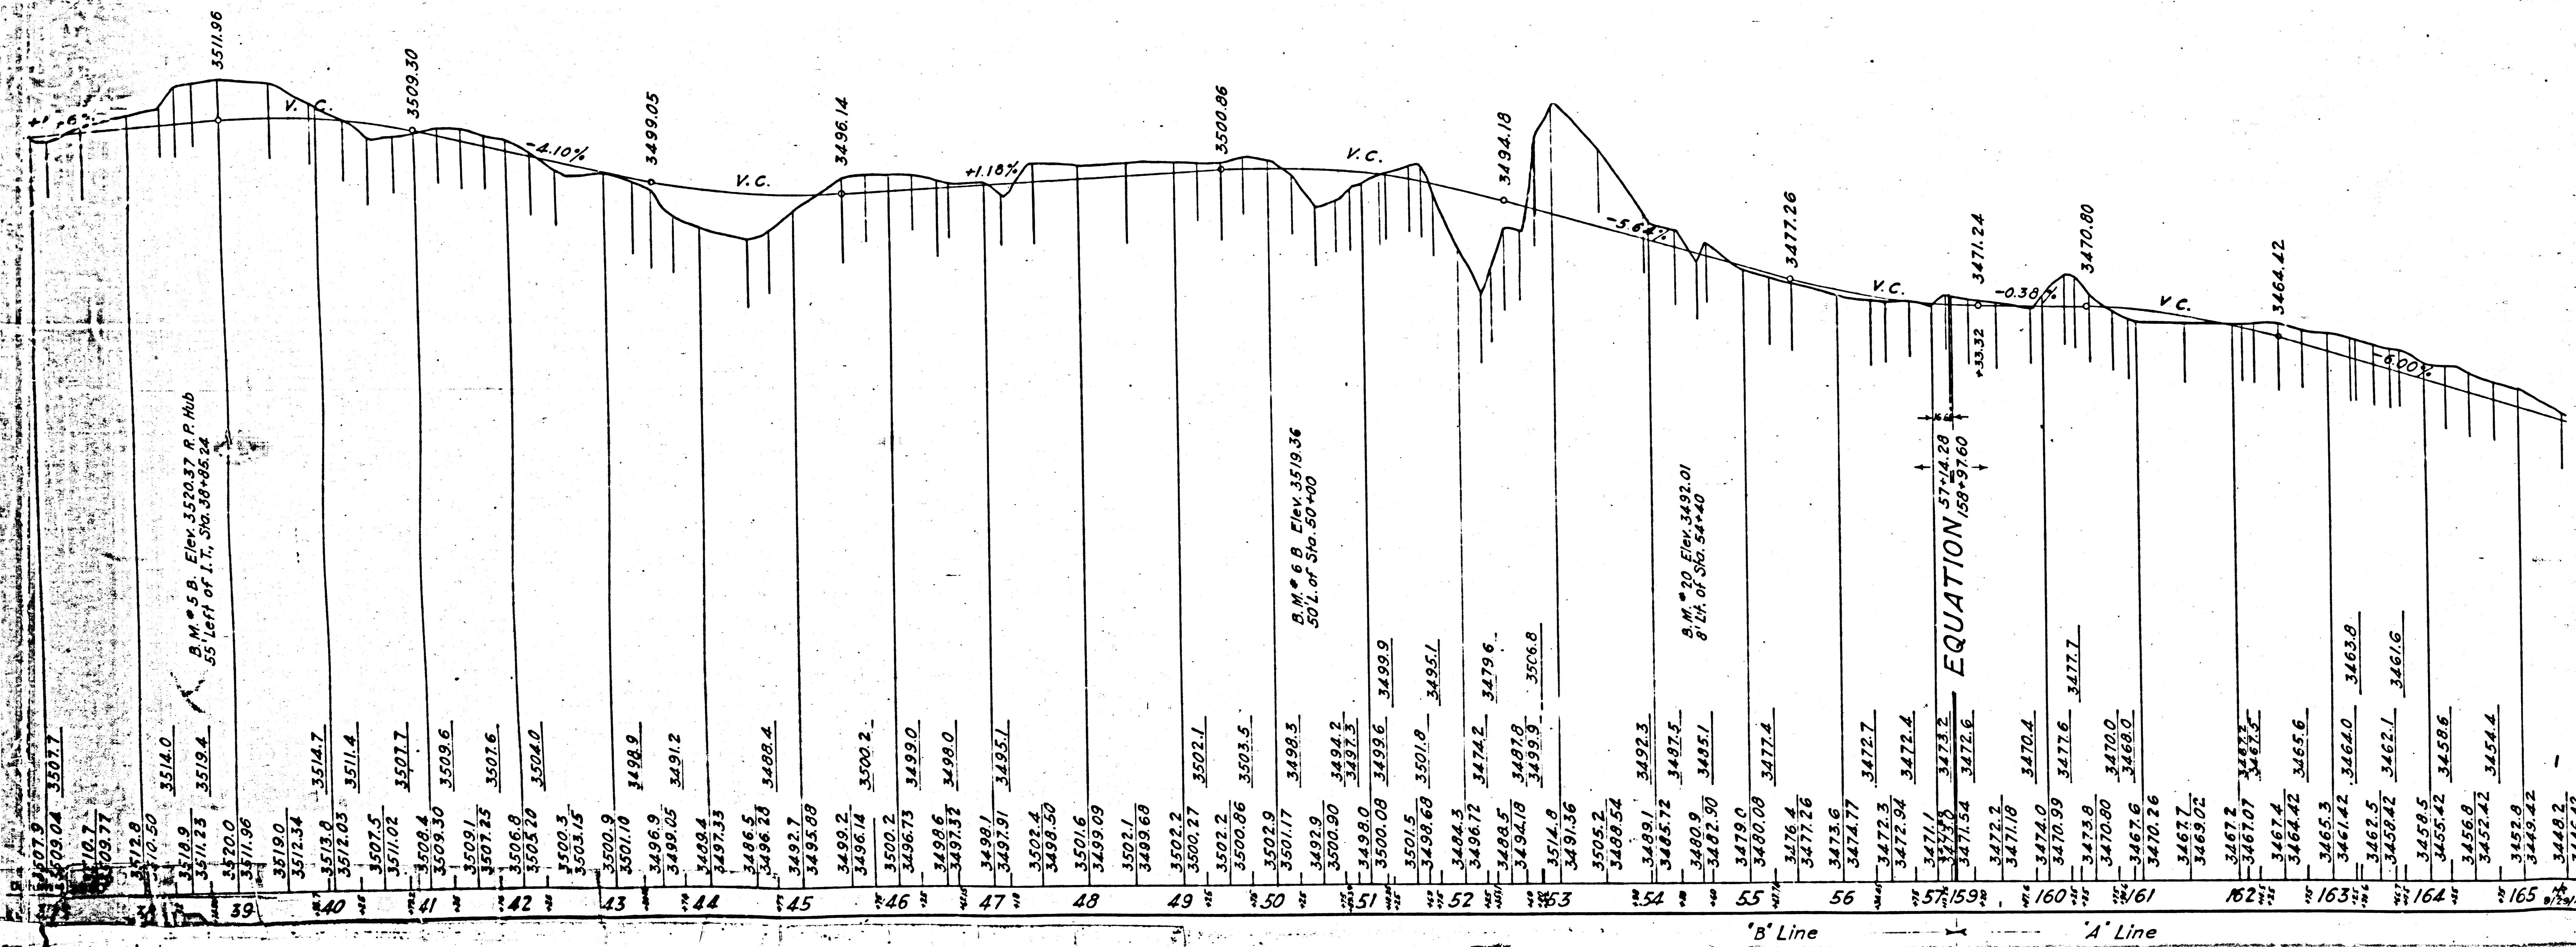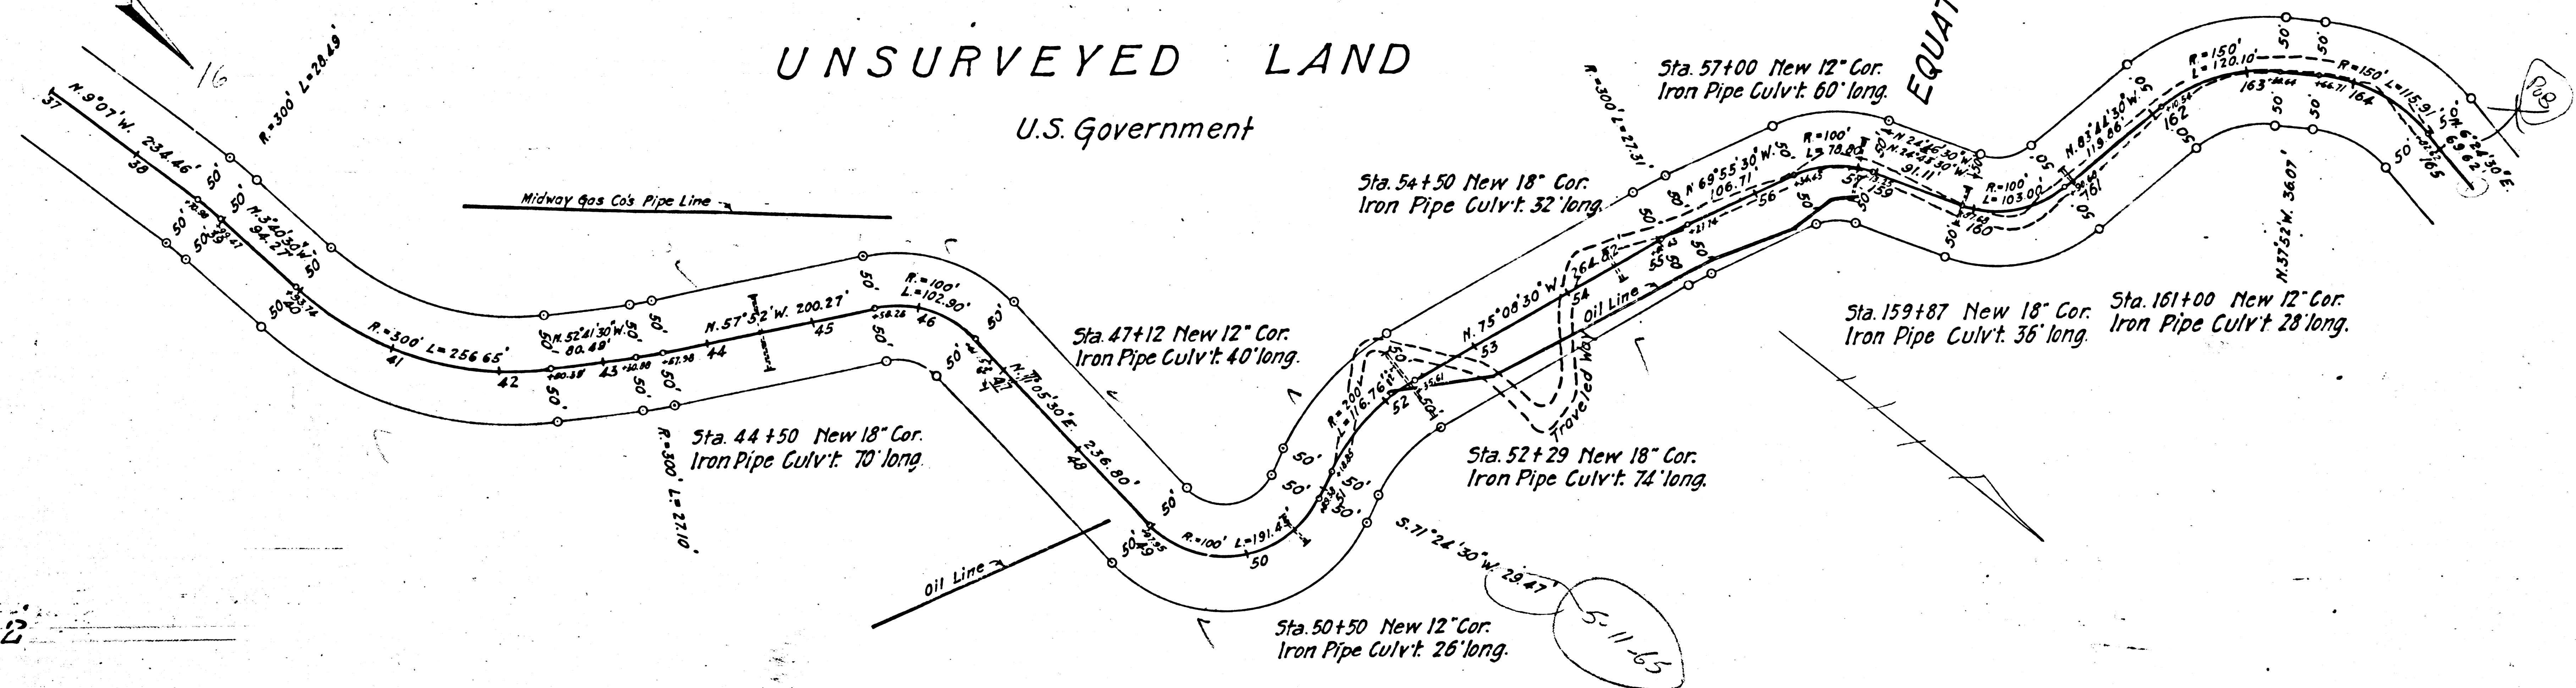

F.M. 18013-3
 A1 OF A16

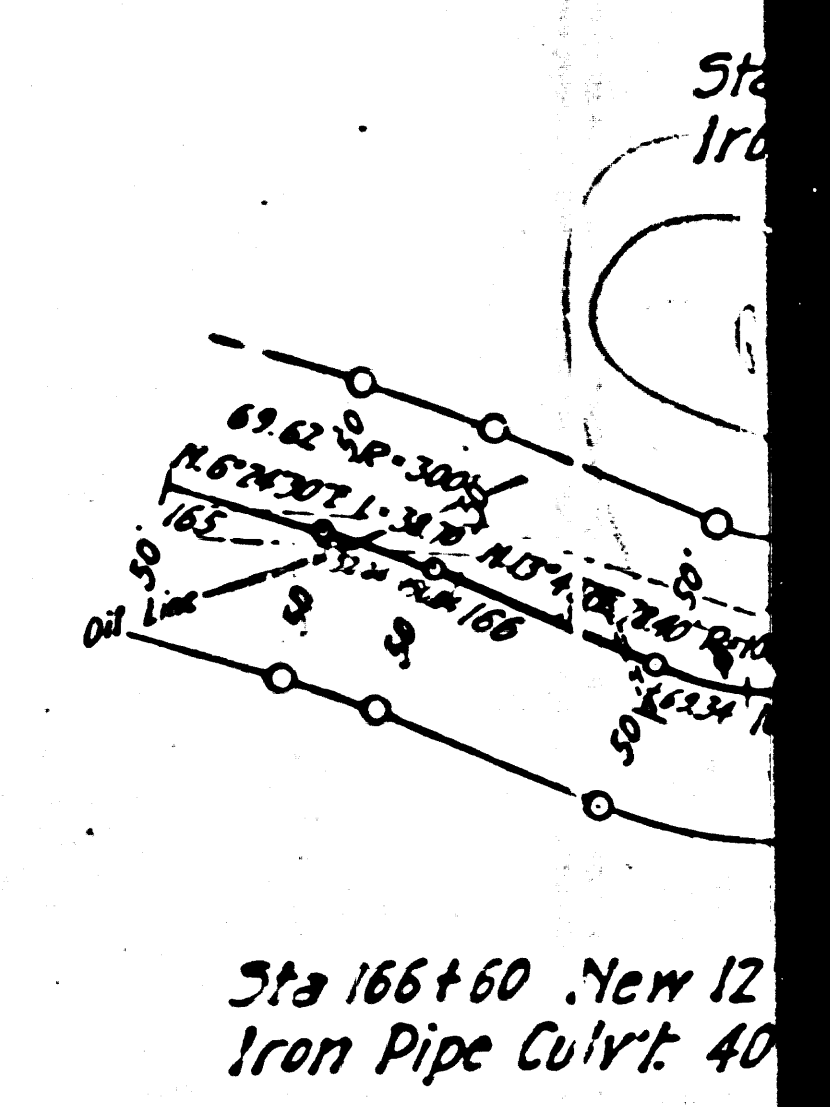


DIV.	COUNTY	ROUTE	SECT.	SHEET	TOTAL
VII	L.A.	4	C	8	31

W. Lewis Clark
Div. Engr., Div. VII
Approved November 20, 1914.
L. R. McInnis
1st Asst. Highway Engr.


SANTA BARBARA NATIONAL FOREST

DIV.	COUNTY	ROUTE	SECT.	SHEET	TOTAL
VII	L.A.	4	C	9	31




W. Lewis Clark
Div. Engr., Div. VII
Approved November 20, 1914.
L. R. McInnis
1st Asst. Highway Engr.

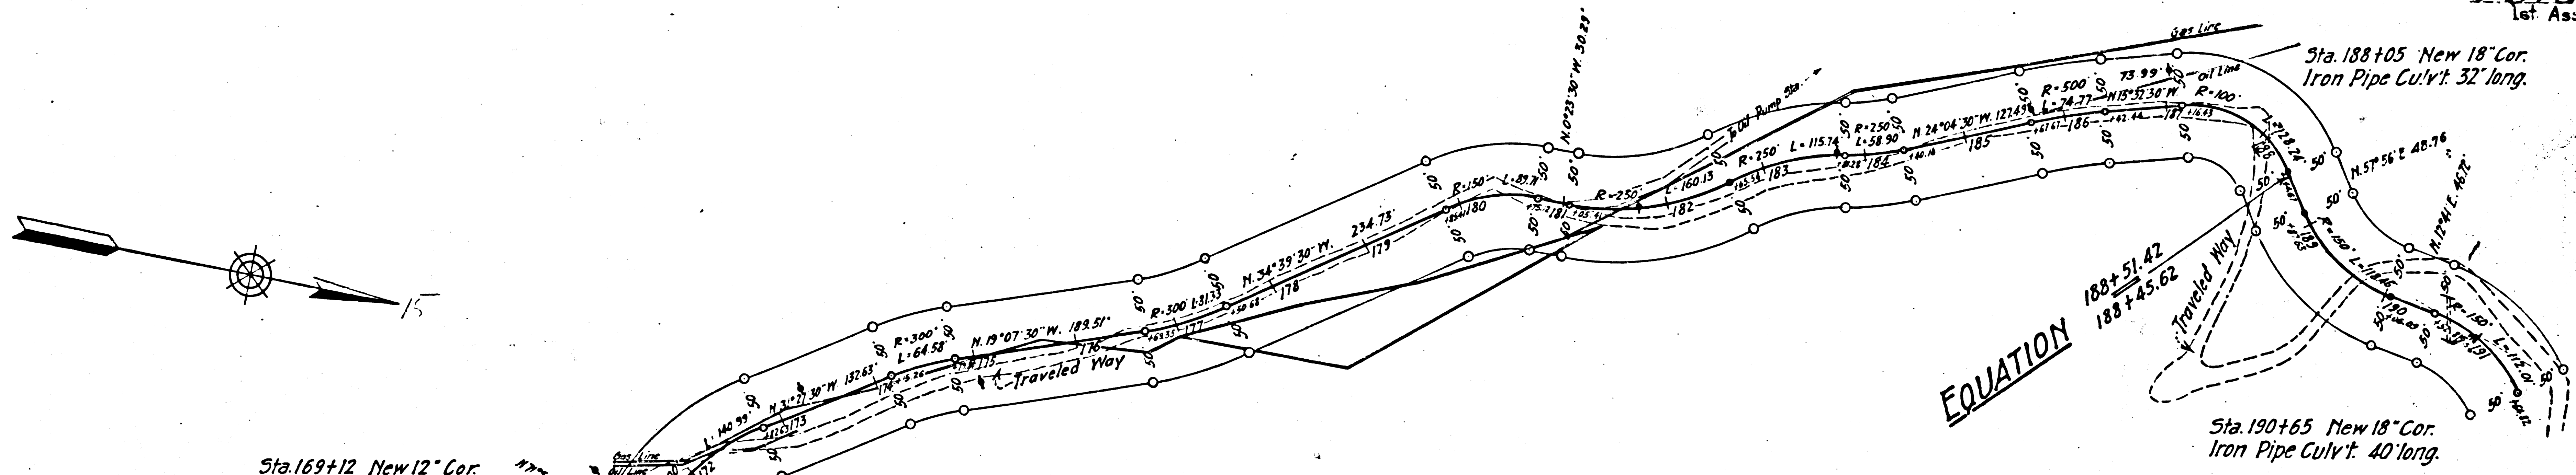

UNSURVEYED LAND
U.S. Government

 

ew 18" Cor.
t 32" long.

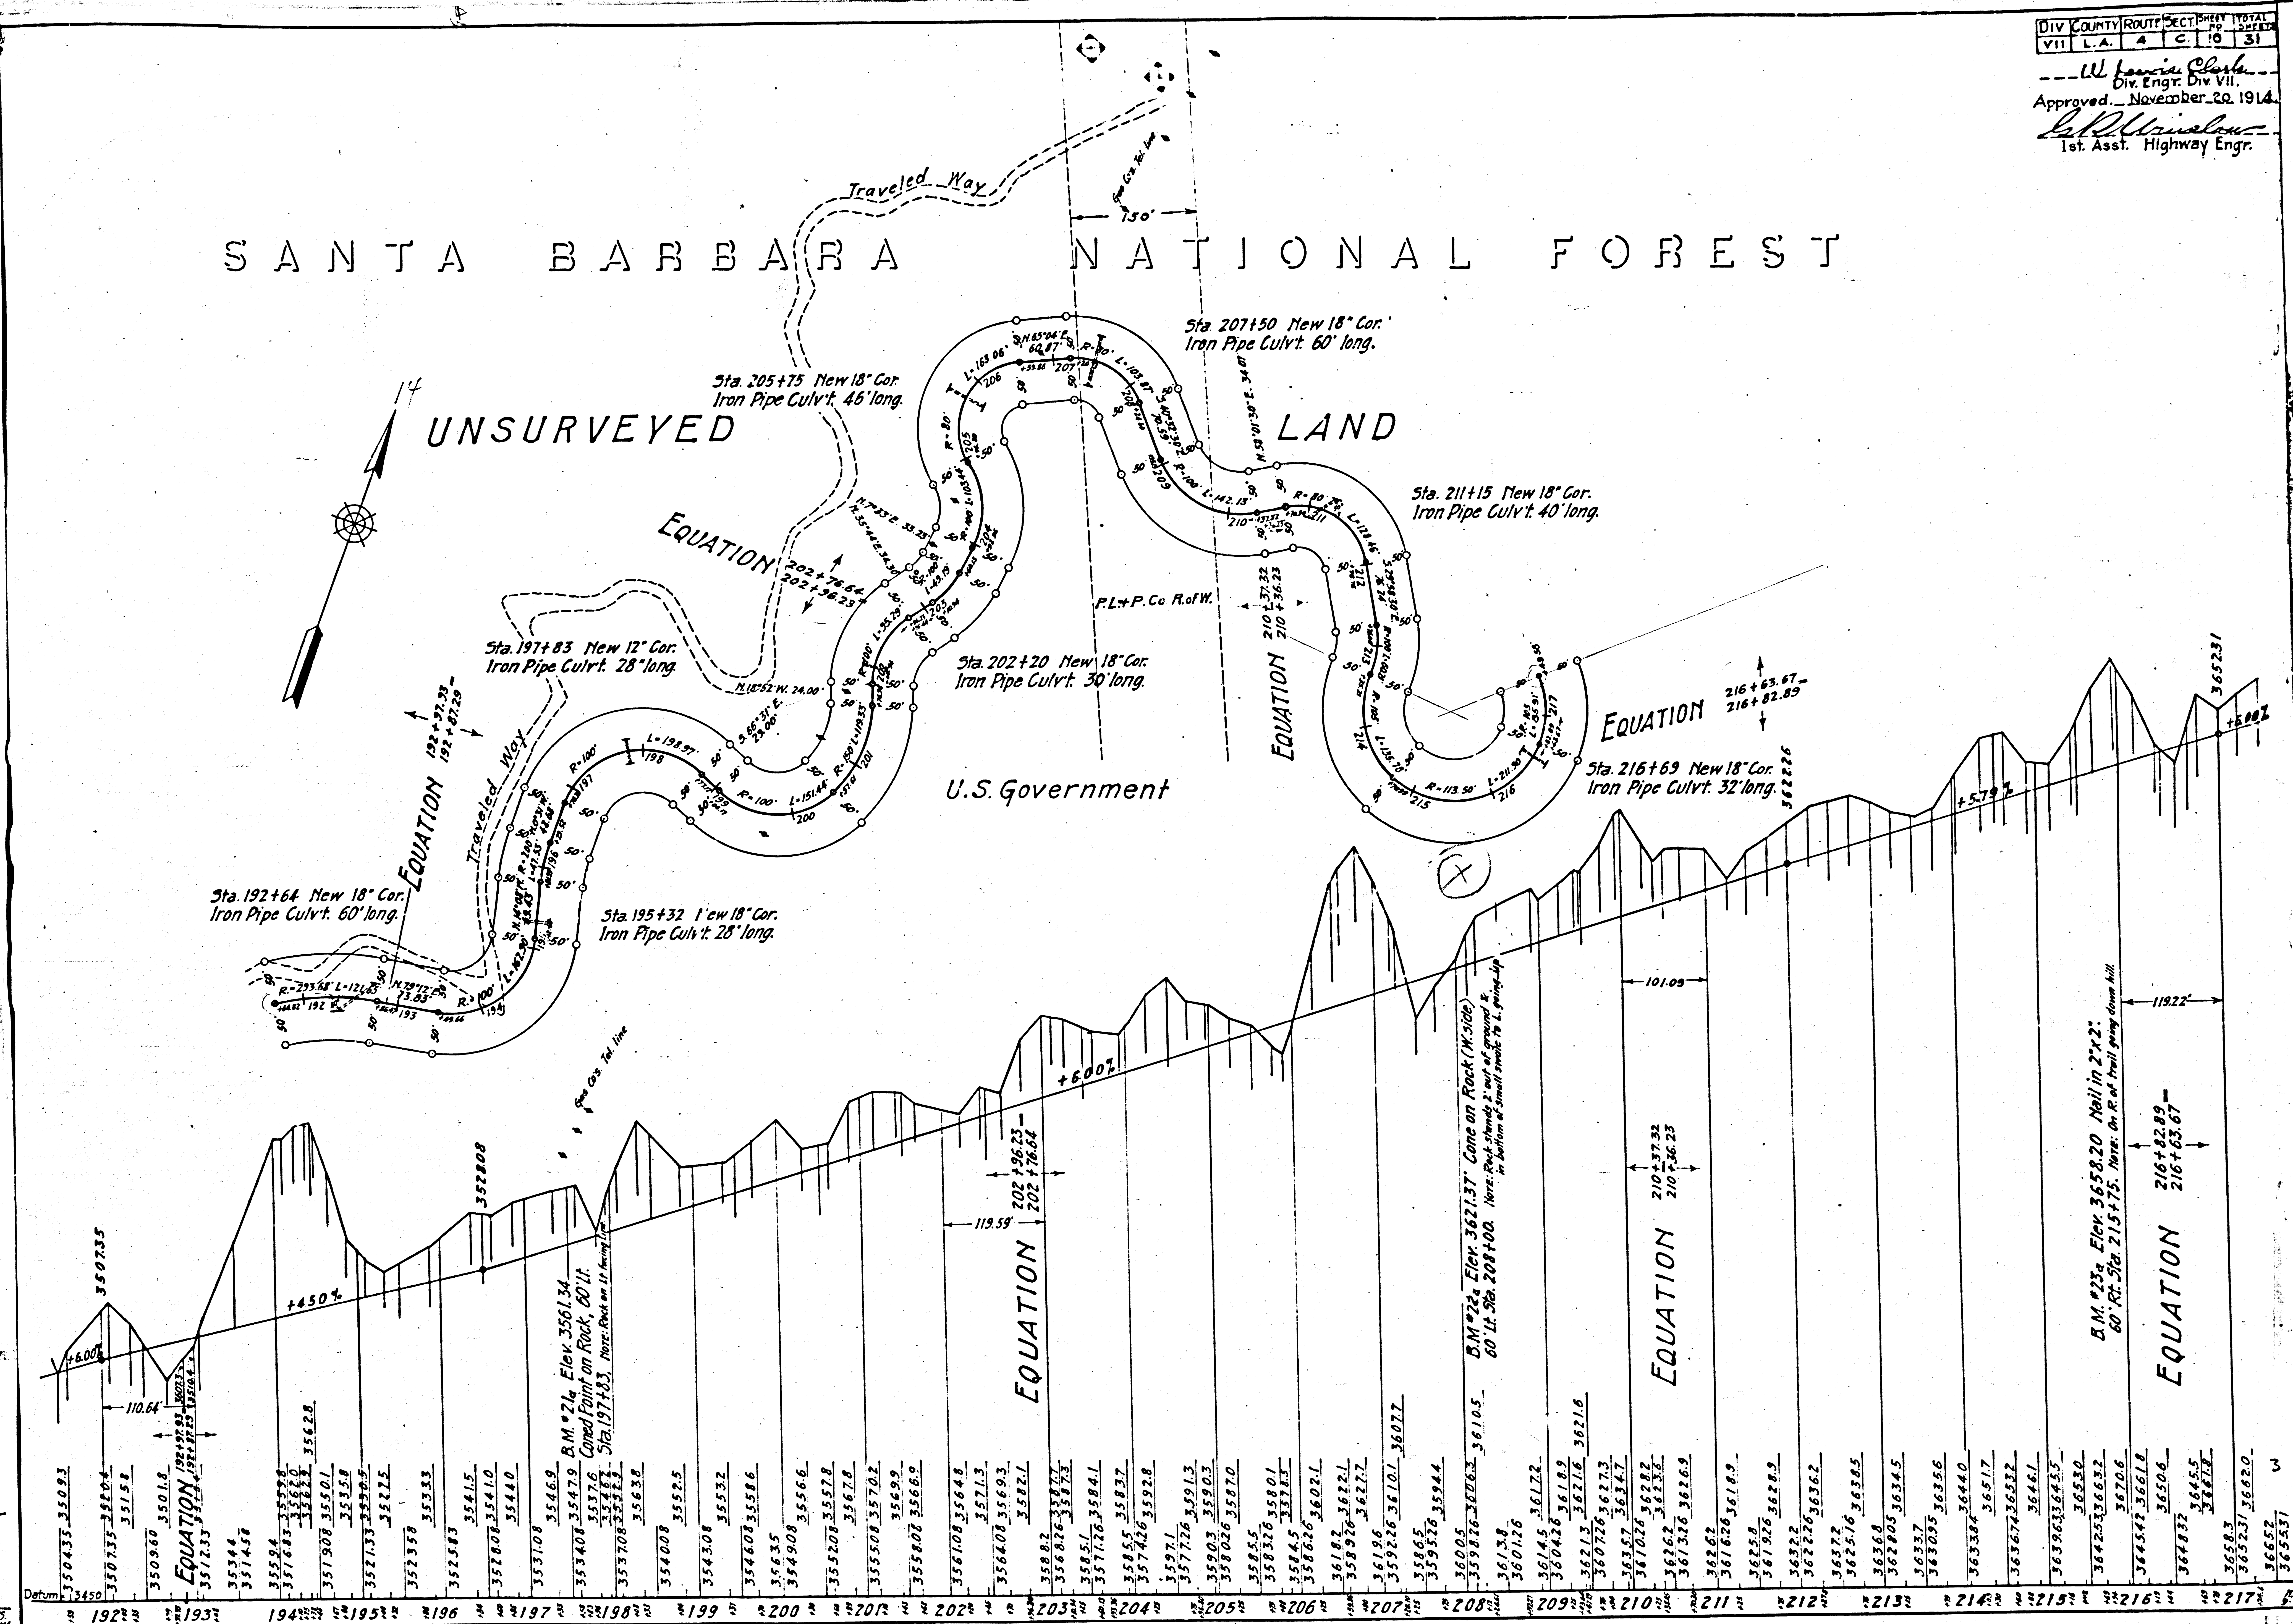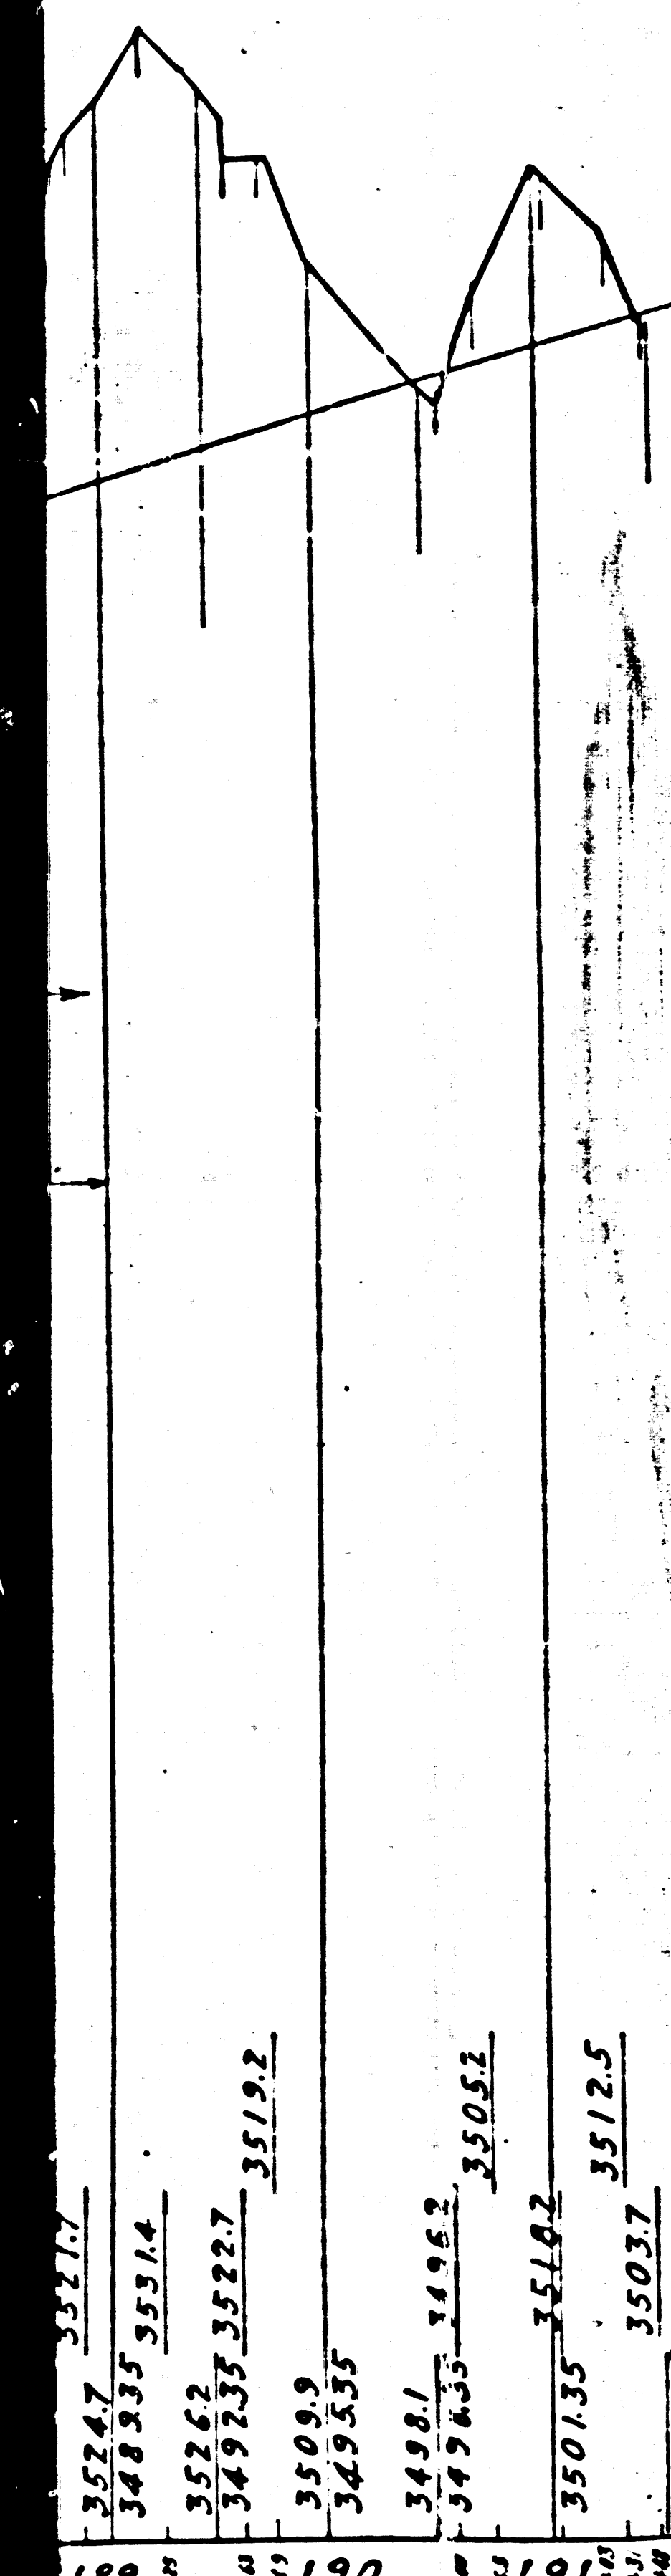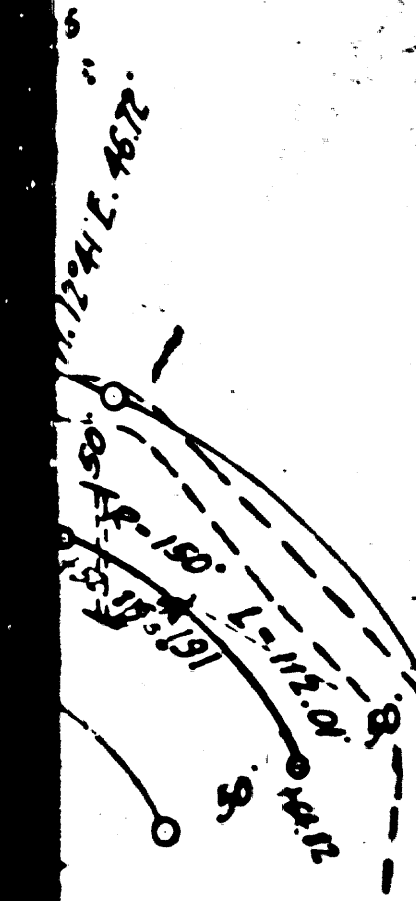

Datum: 360


218

F.M.	1	8	0	1	3	-	3
A	3	OF	A	1	6		

COUNTY ROUTE DIST. TOTAL
L.A. 4 C. 10 31
W. Lewis Clark
Div. Engr. Div. VII
Approved November 20, 1914
L. P. Minahan
Asst. Highway Engr.



DIV. COUNTY ROUTE SECT. SHEET NO.
VII L.A. 4 C. 11 31
W. Lewis Clark
Div. Engr. Div. VII
Approved November 20, 1914
L. P. Minahan
Asst. Highway Engr.

SANTA BARBARA NATIONAL FOREST

 

W. Lewis Clark
Div. Engr. Div. VII
Approved November 20, 1914
St. Asst. Highway Engr.



W. Lewis Clark
Div. Engr. Div. VII
Approved November 20, 1914
1st. Asst. Highway Engr.

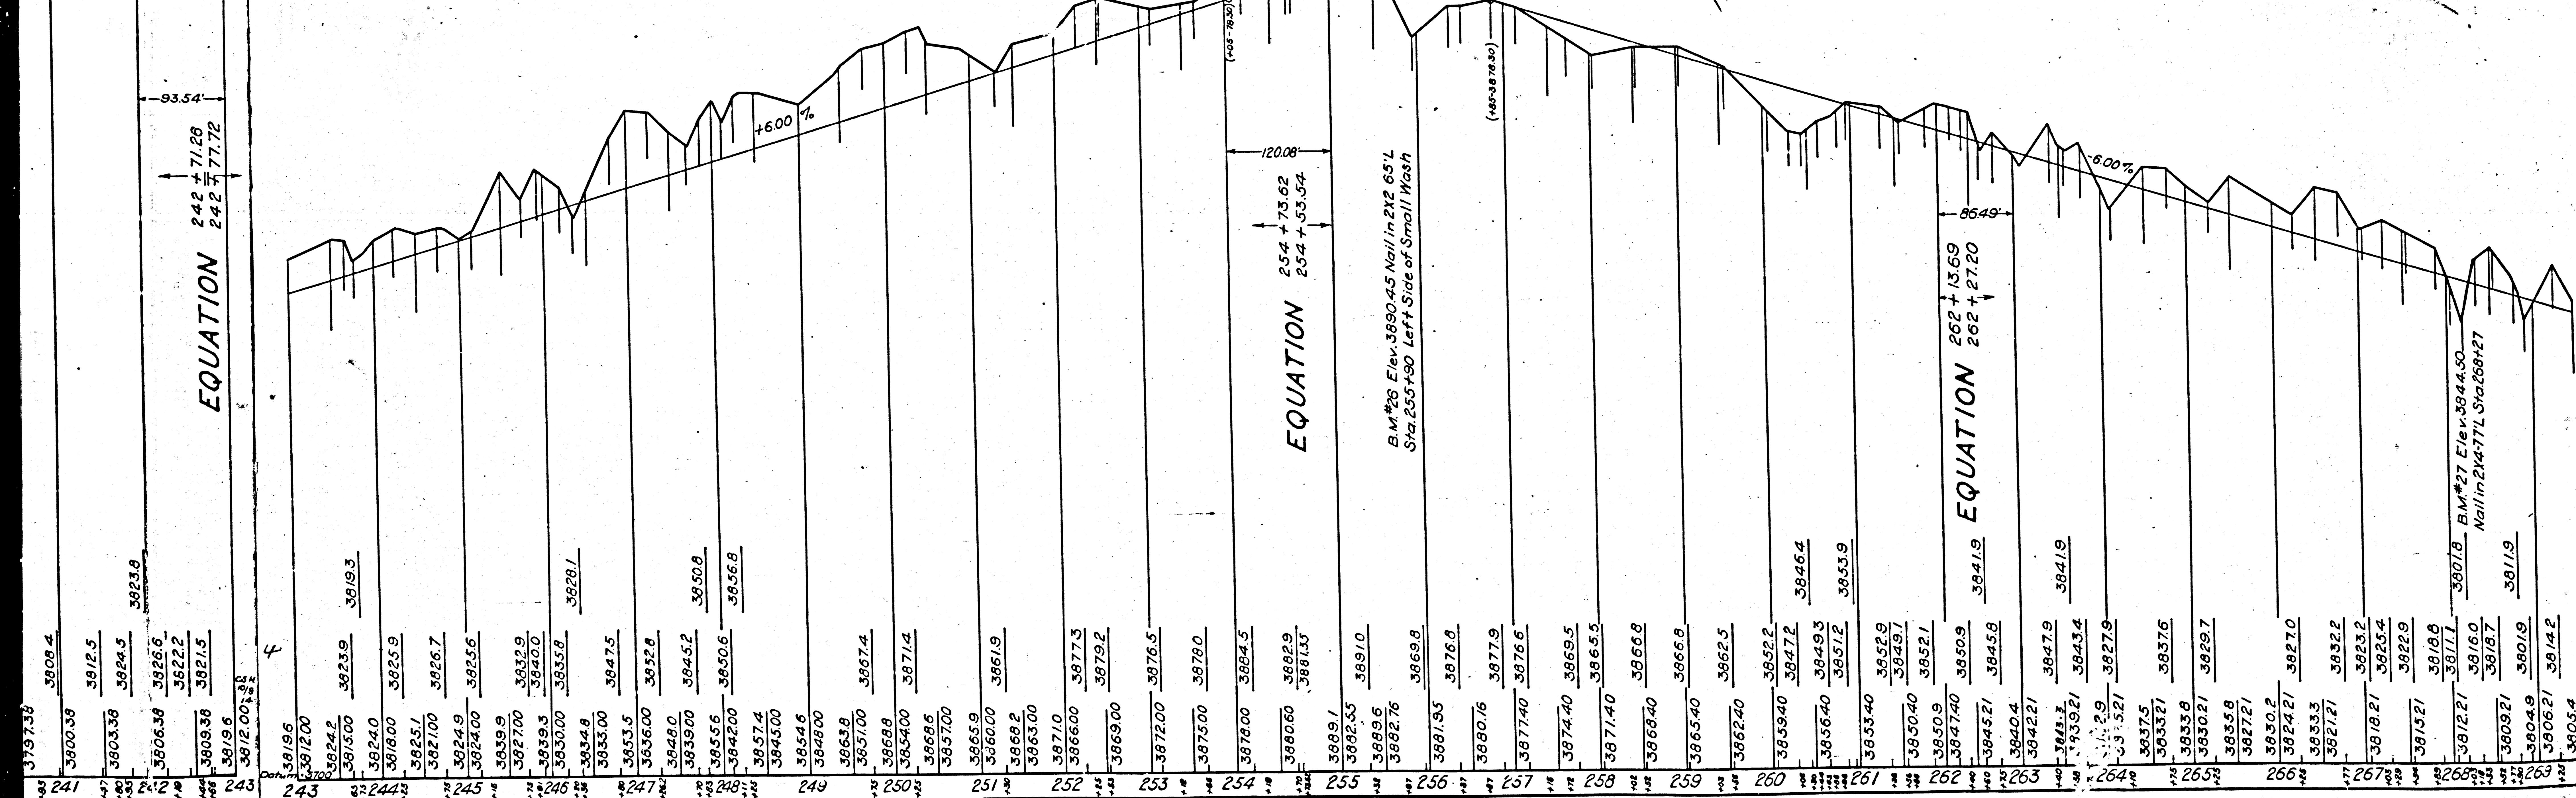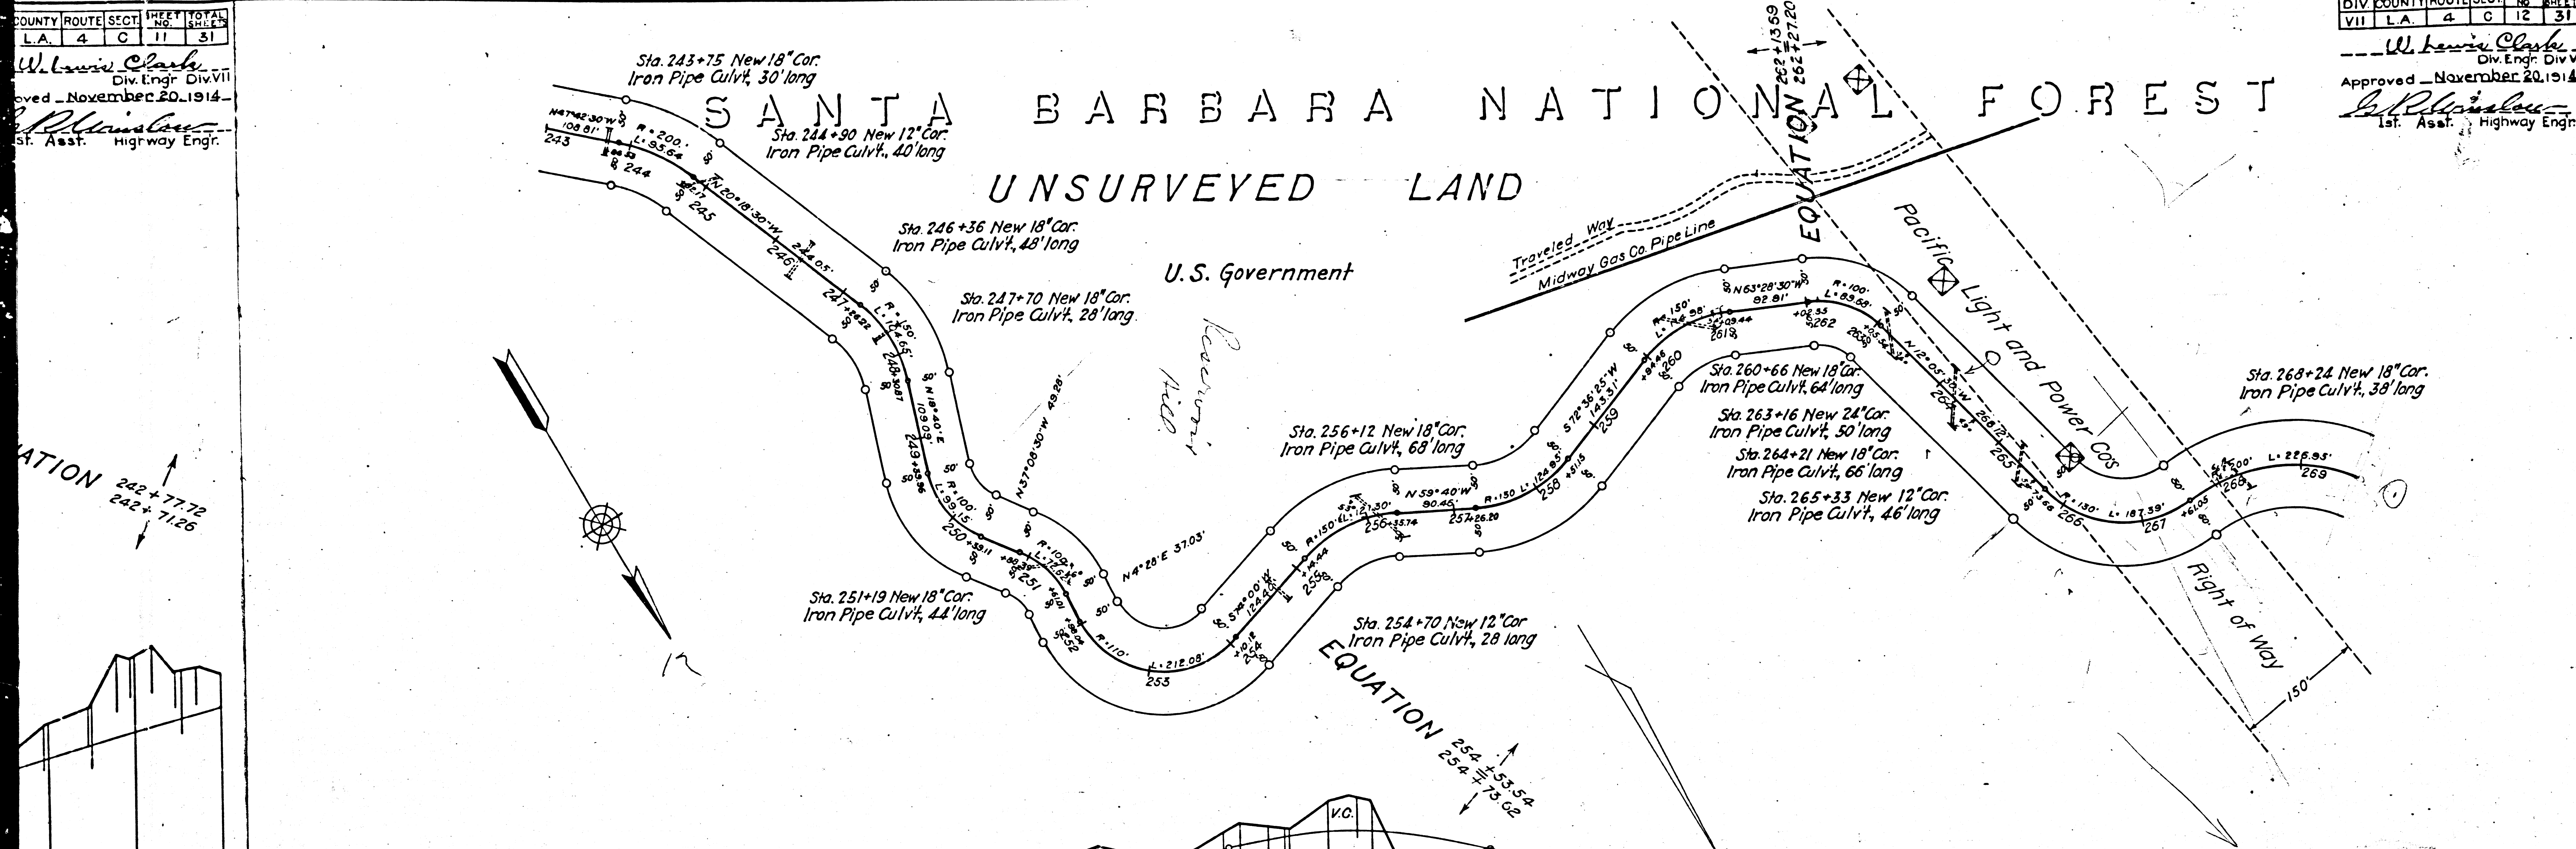

SANTA BARBARA NATIONAL FOREST

UNSURVEYED LAND


U.S. Government

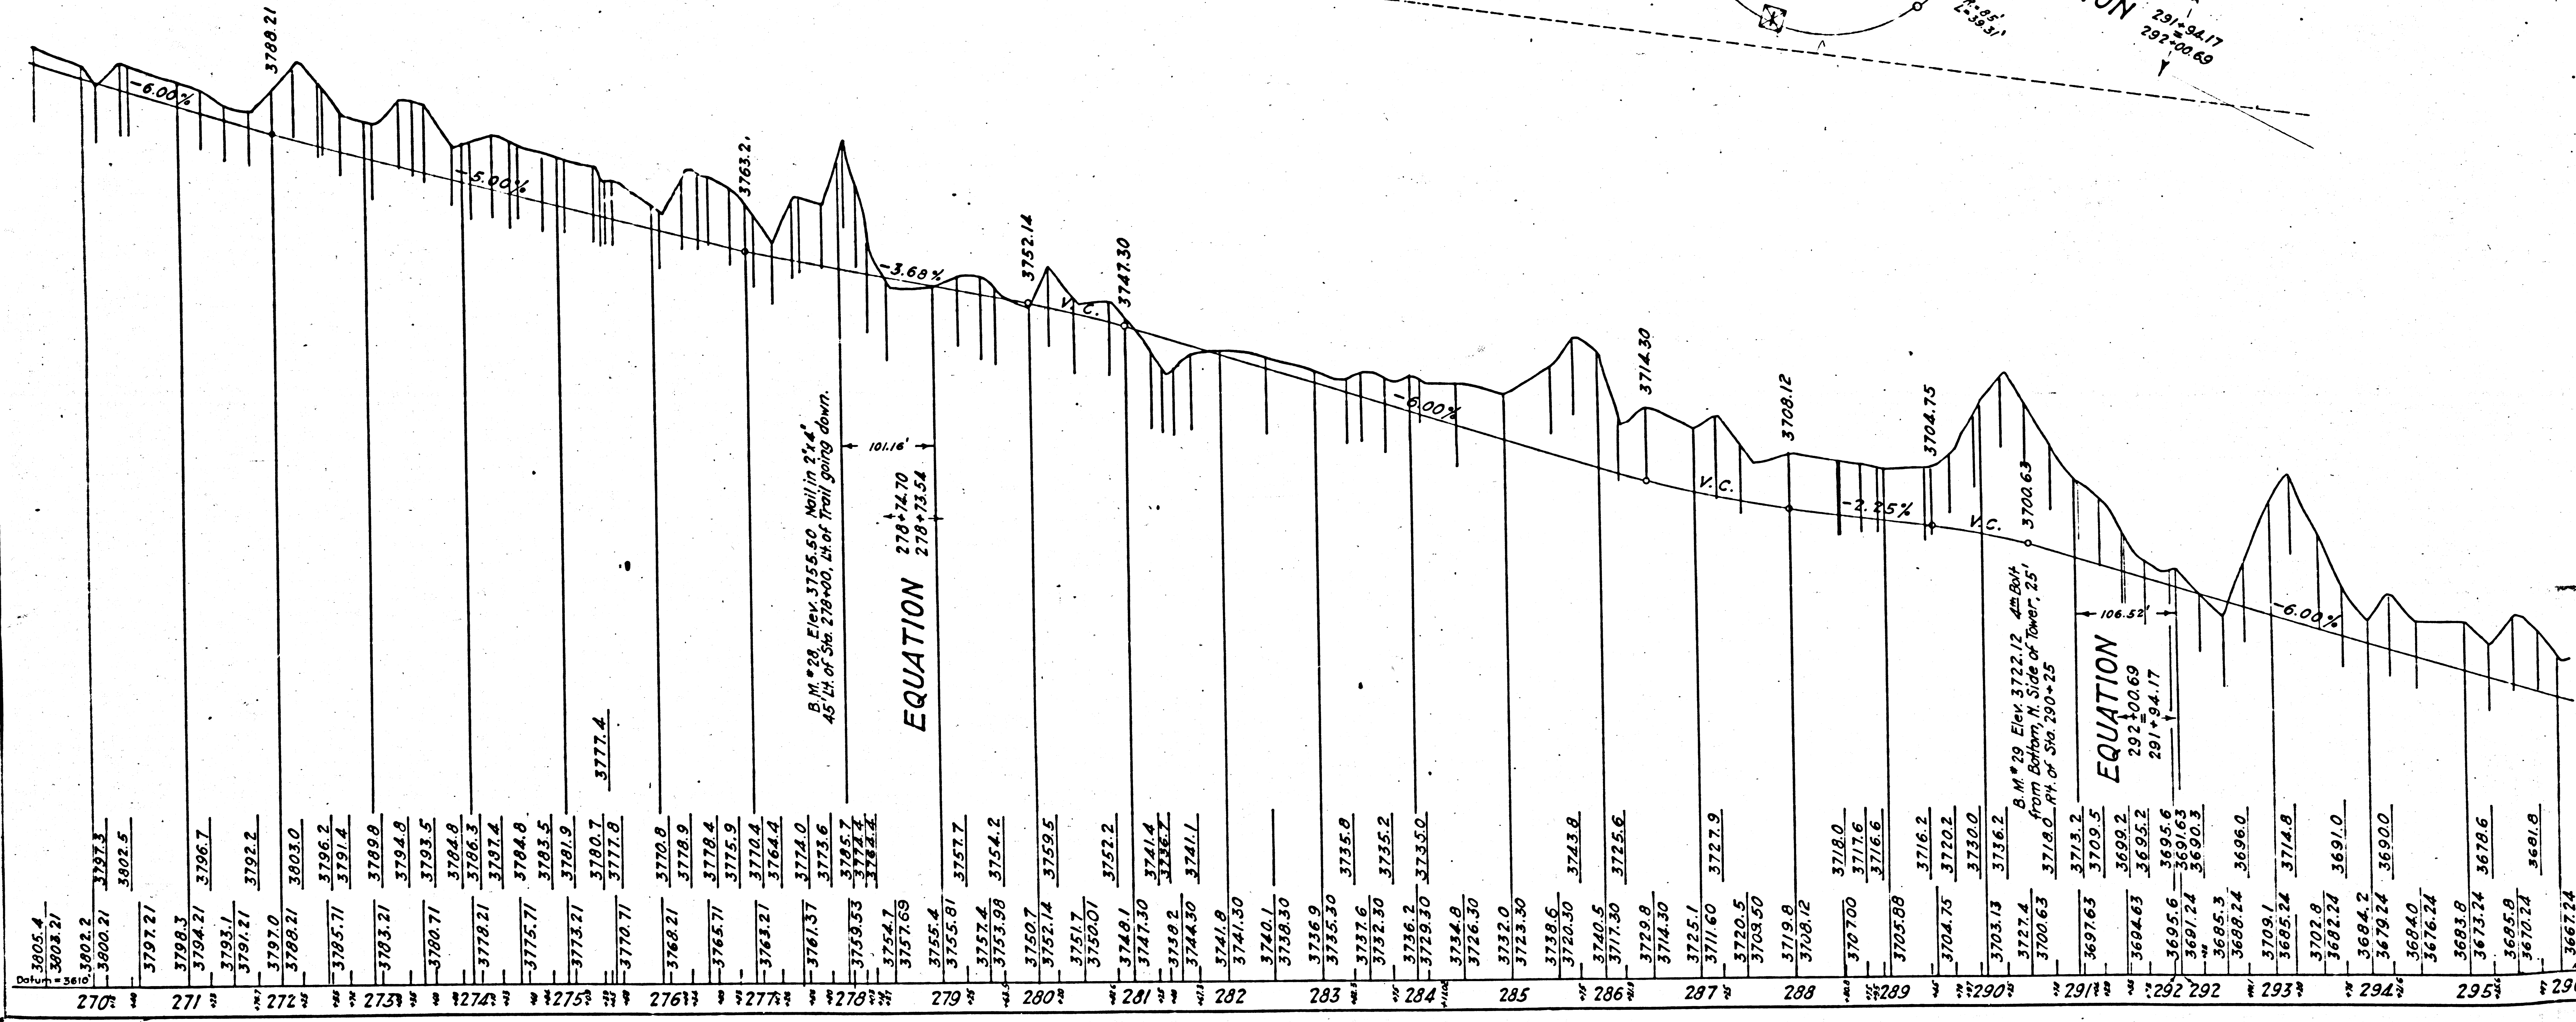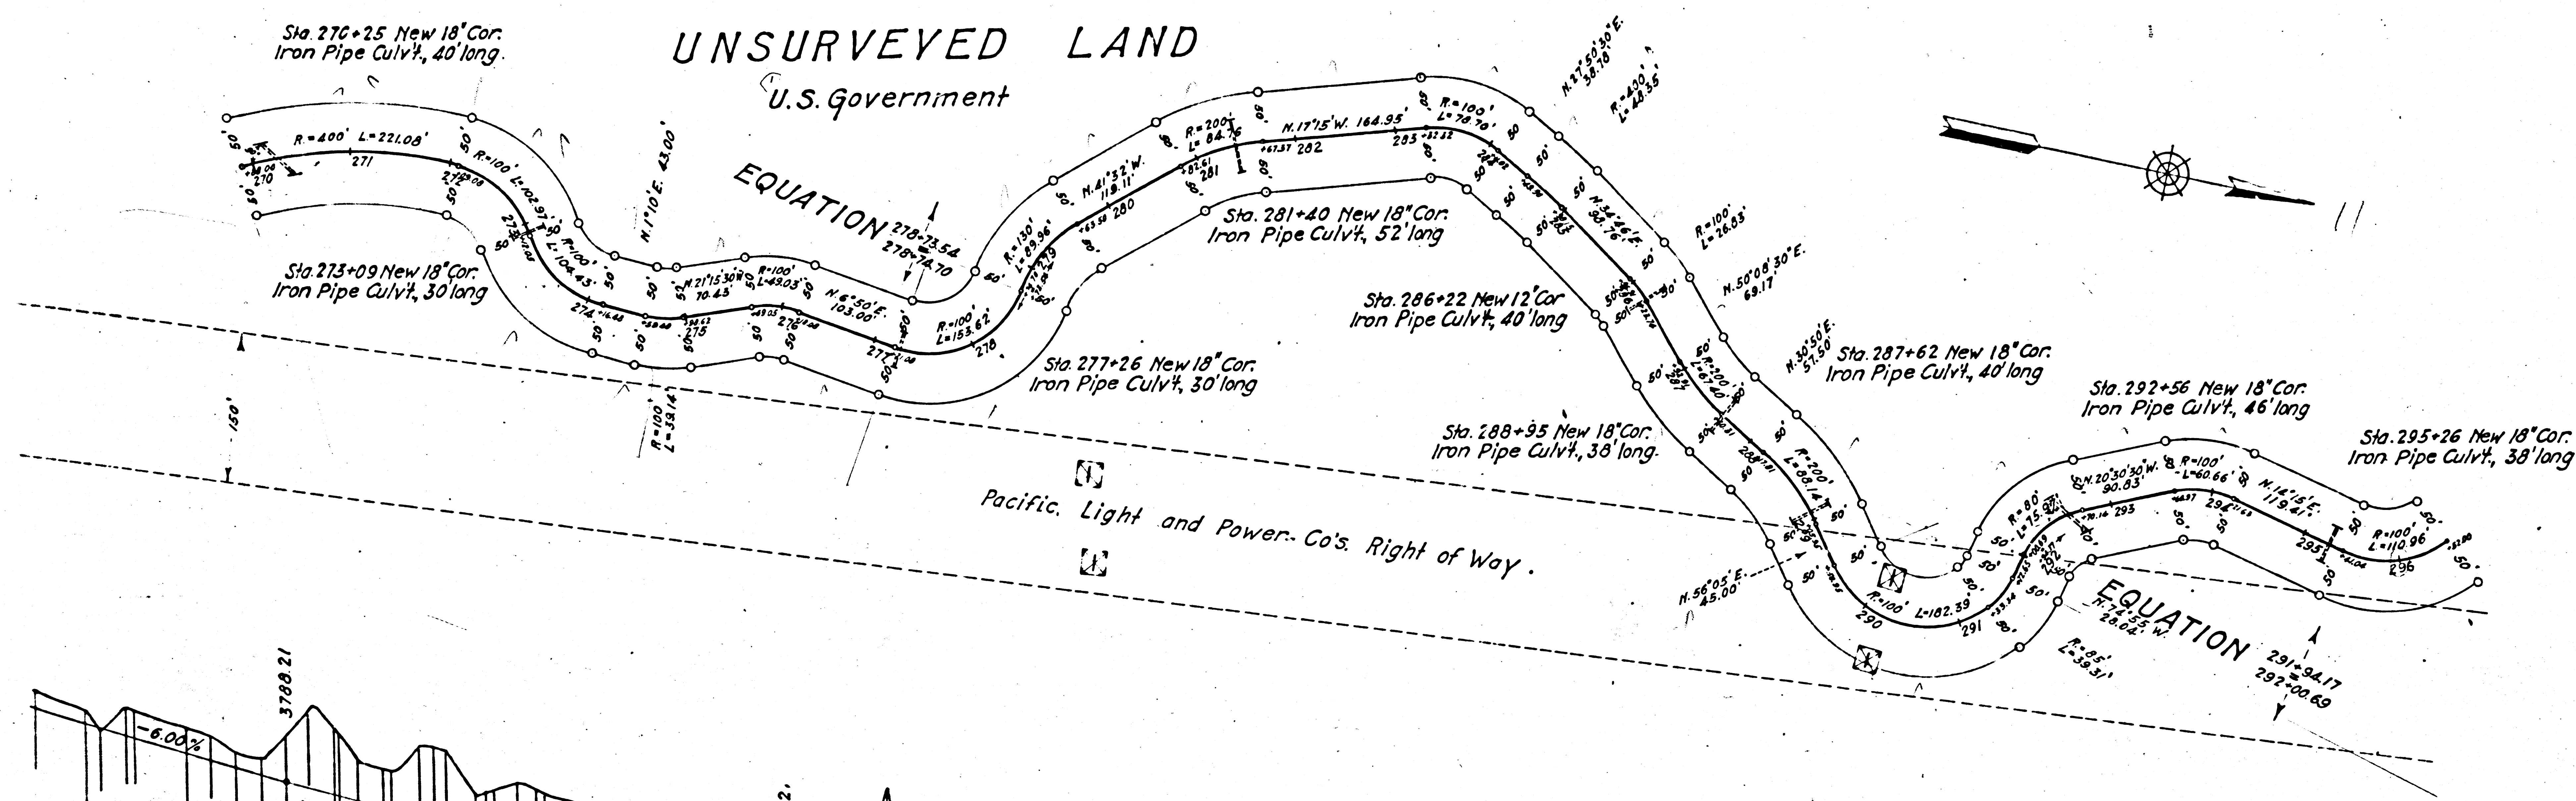

W. Lewis Clark
Div. Engr., Div. VII
Approved November 20, 1914.
J. H. Hines
1st. Asst. Highway Engr.

W. Lewis Clark
Div. Engr., Div. VII
Approved November 20, 1914.
J. H. Hines
1st. Asst. Highway Engr.

SANTA BARBARA NATIONAL FOREST


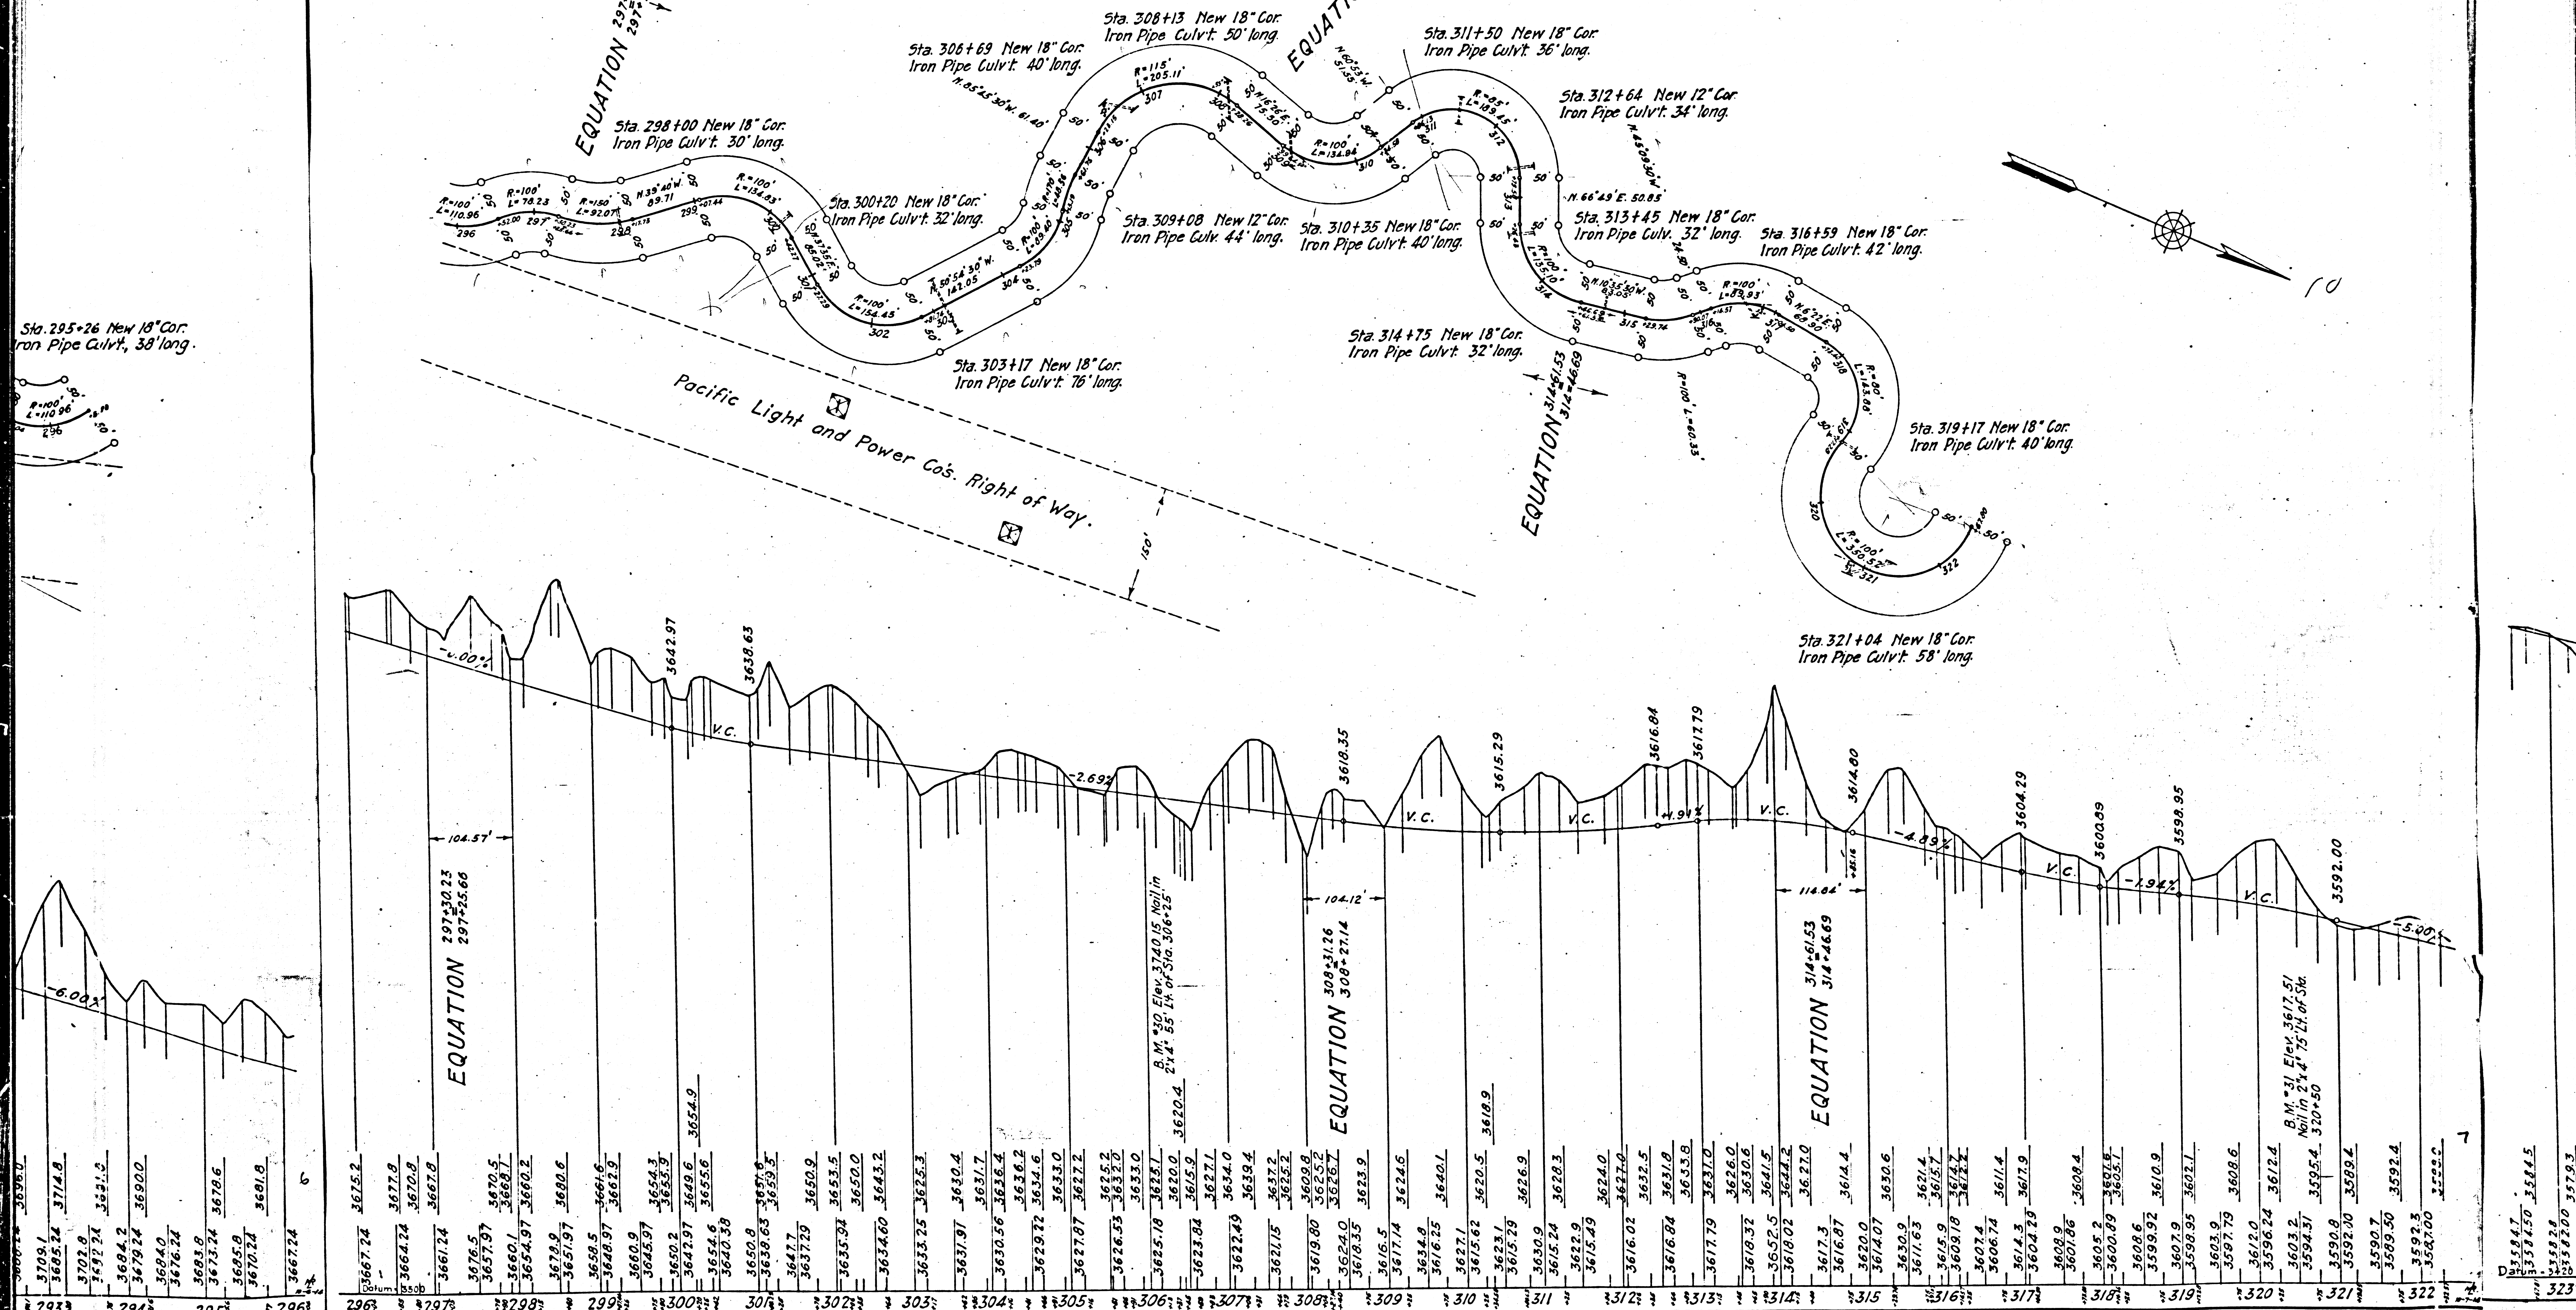


V. COUNTY ROUTE SECT. SHEET NO. 1
 II LA 4 C 14 31
 W. Harris Clark
 Div. Engr., Div. VII
 Approved November 20, 1914.
 1st Asst. Highway Engr.

Div. COUNTY ROUTE SECT. SHEET NO. 1
 VII L.A. 4 C 15 31
 W. Harris Clark
 Div. Engr., Div. VII
 Approved November 20, 1914.
 1st Asst. Highway Engr.

SANTA BARBARA NATIONAL FOREST

SEC. 24
 U.S. Government

  

F.M. 18013-3
 A 8 OF A 16

DIV.	COUNTY	ROUTE	SECT.	SHEET	TOTAL
VII	L.A.	4	C	15	31

W. Lewis Clark
Div. Engr. Div. VII.
Approved November 20, 1914.
1st. Asst. Highway Engr.

DIV.	COUNTY	ROUTE	SECT.	SHEET	TOTAL
VII	L.A.	4	C	16	31

W. Lewis Clark
Div. Engr. Div. VII.
Approved November 20, 1914.
1st. Asst. Highway Engineer.


SANTA BARBARA NATIONAL FOREST

U.S. Government

5 New 12" Cor.
Culvert 40' long.

EQUATION 347+34.70
347+83.75

EQUATION 343+00.4
347+00.0


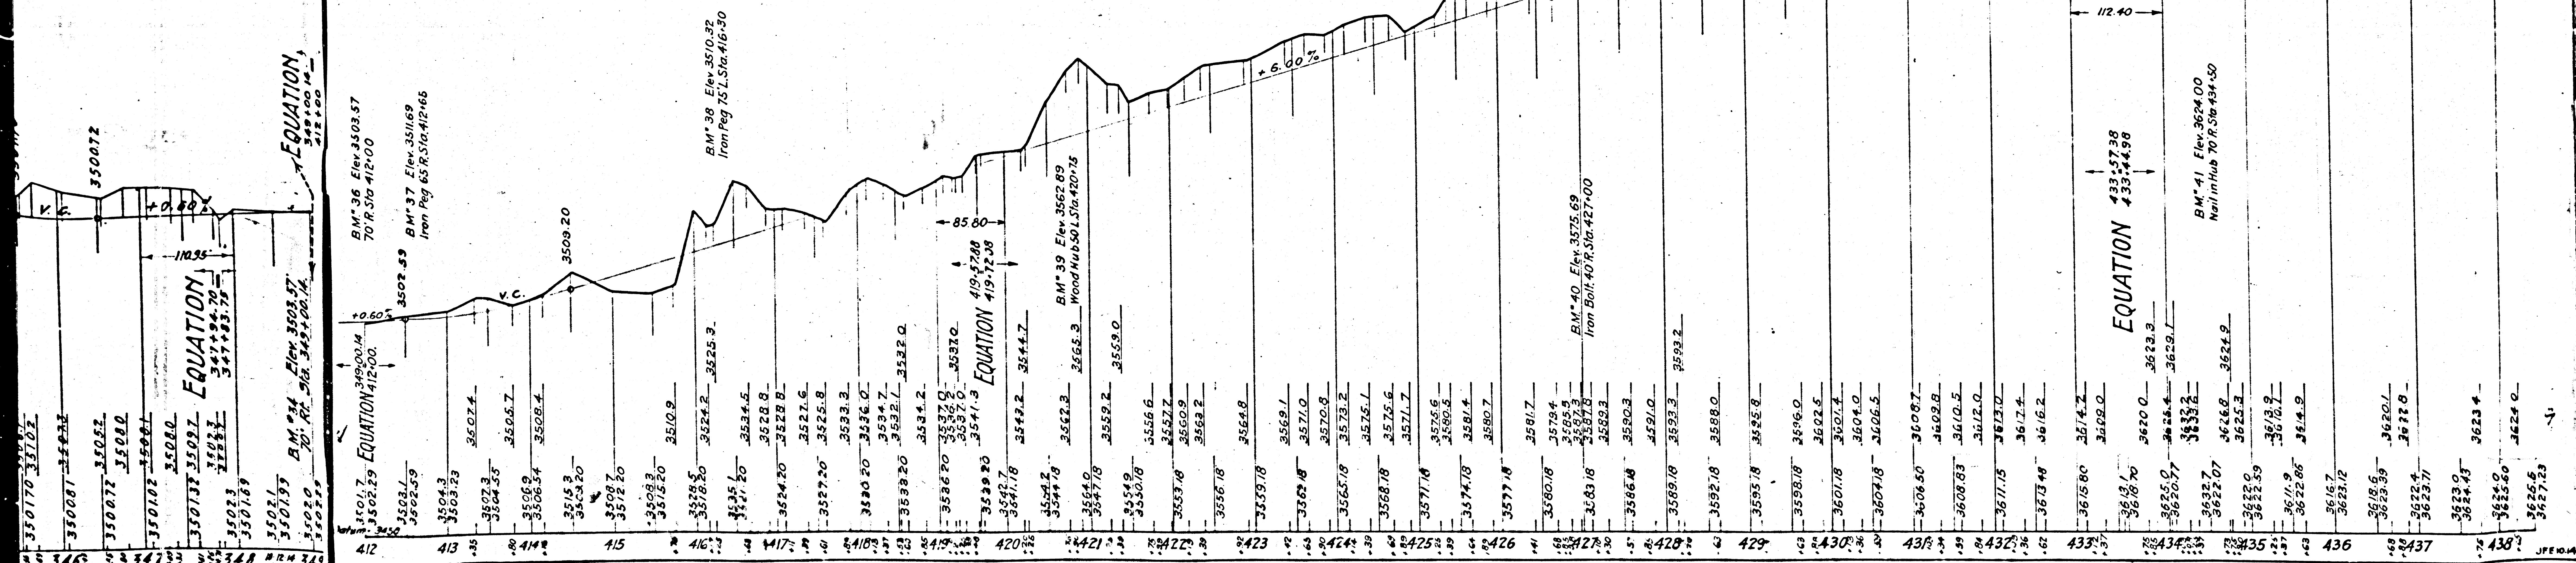


W. Lewis Clark
Div. Engr. Div. VII.
Approved... November 20, 1914.
L. H. Hines
1st. Asst. Highway Engineer.

W. Lewis Clark
Div. Engr. Div. VII.
Approved... November 20, 1914.
L. H. Hines
1st. Asst. Highway Engineer.


SANTA BARBARA NATIONAL FOREST

SEC. 18
SEC. 19
APPROXIMATE EBN SEC. LINE

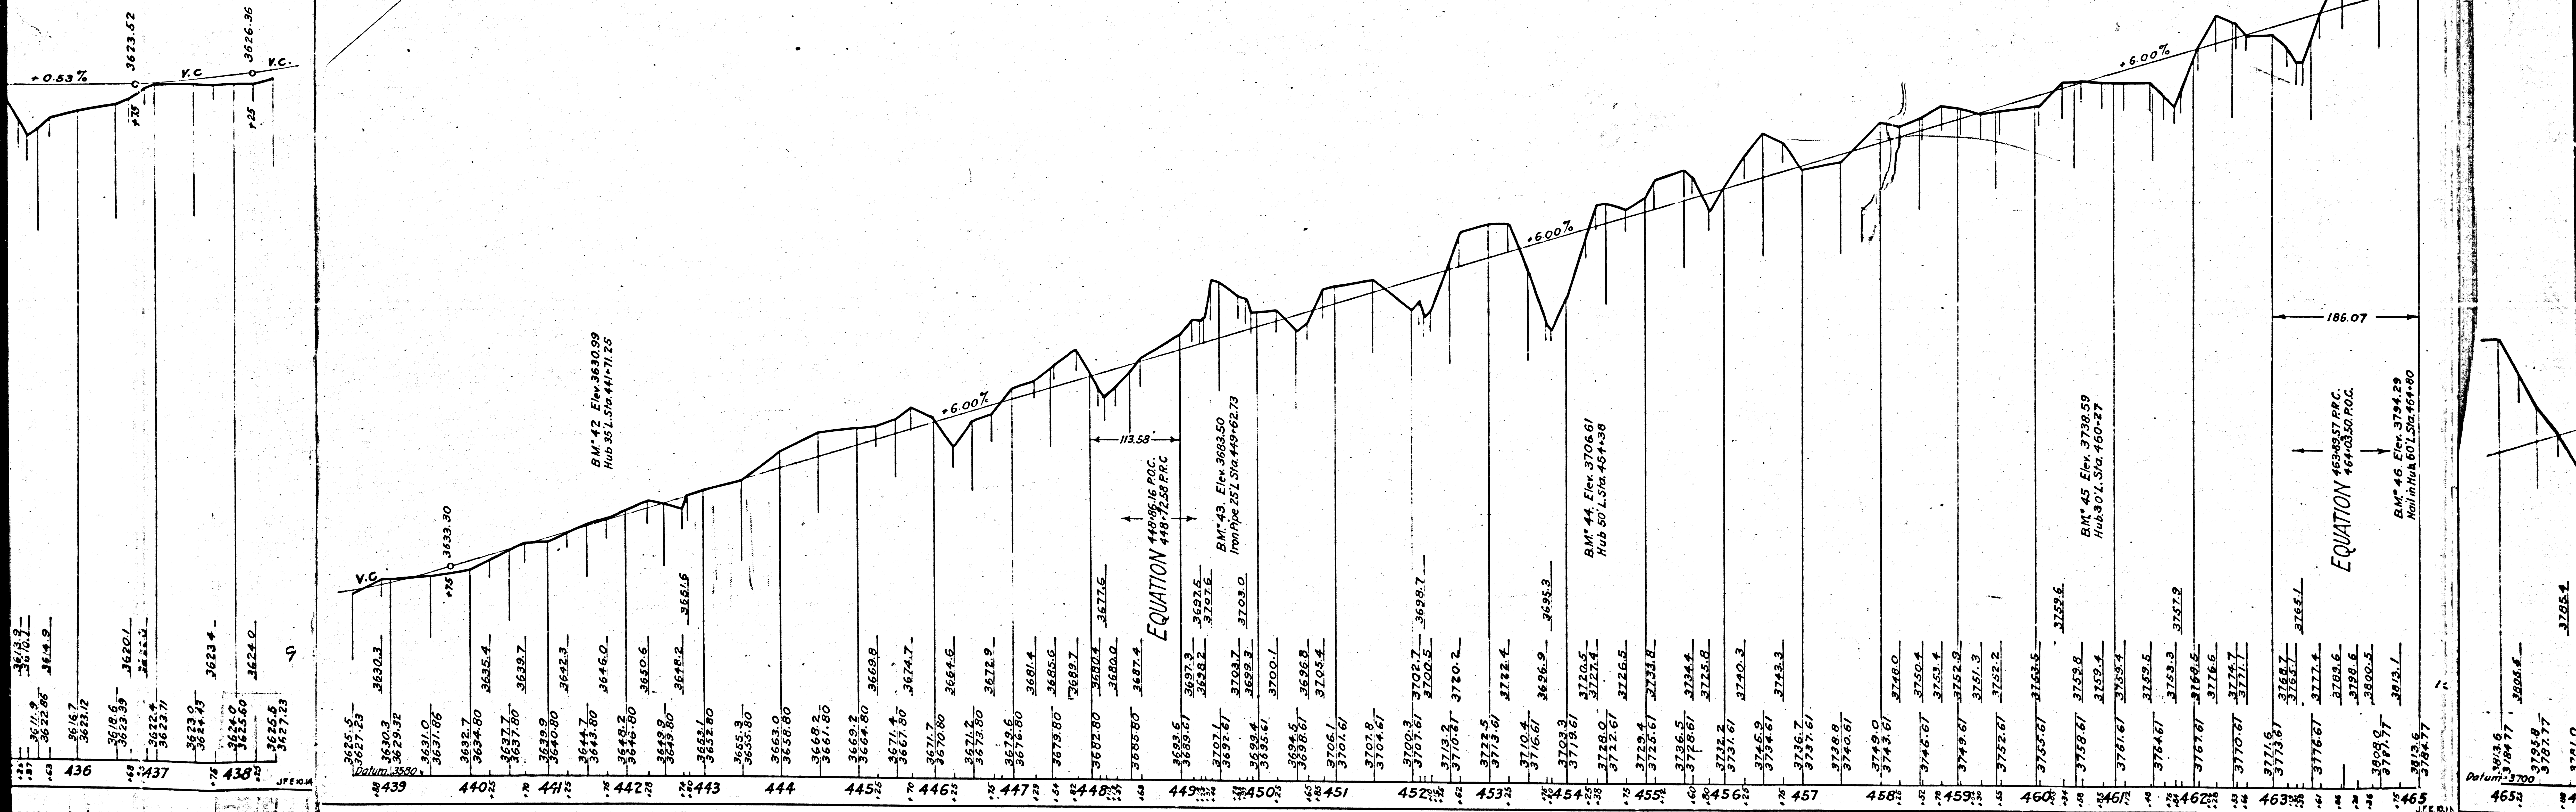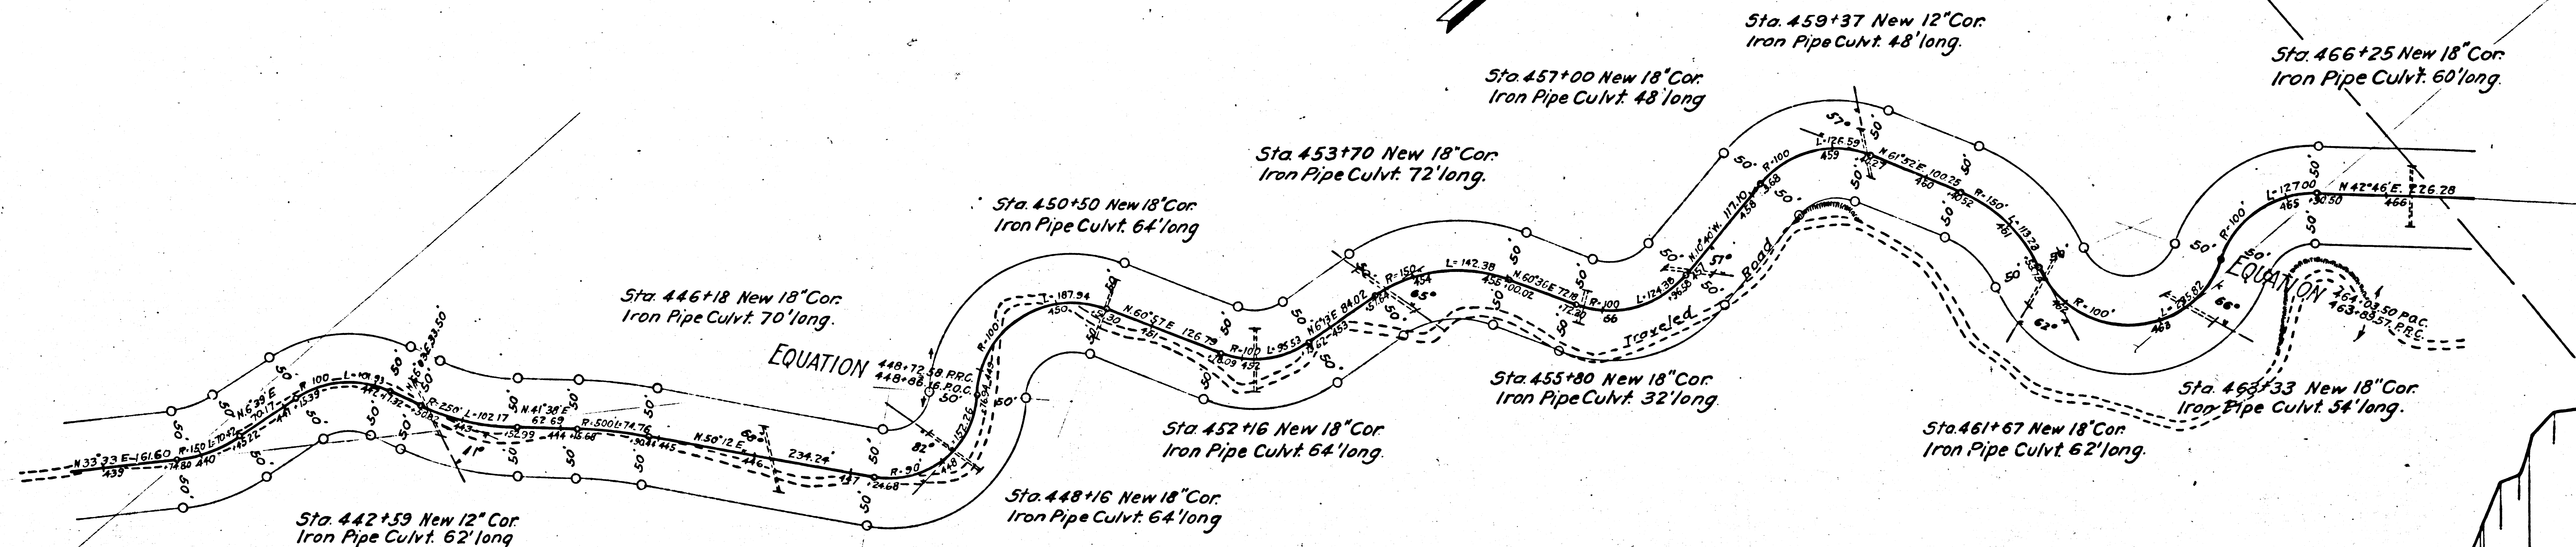

W. Lewis Clark
Div Engrg Div VII.
Approved... November 20, 1914.
J. R. [Signature]
1st Asst. Highway Engineer.

SANTA BARBARA NATIONAL FOREST

 


F.M.	1	8	0	1	3	-	3
A	1	1	OF	A	1	6	

SANTA BARBARA NATIONAL FOREST

SEC. 18

U.S. Government

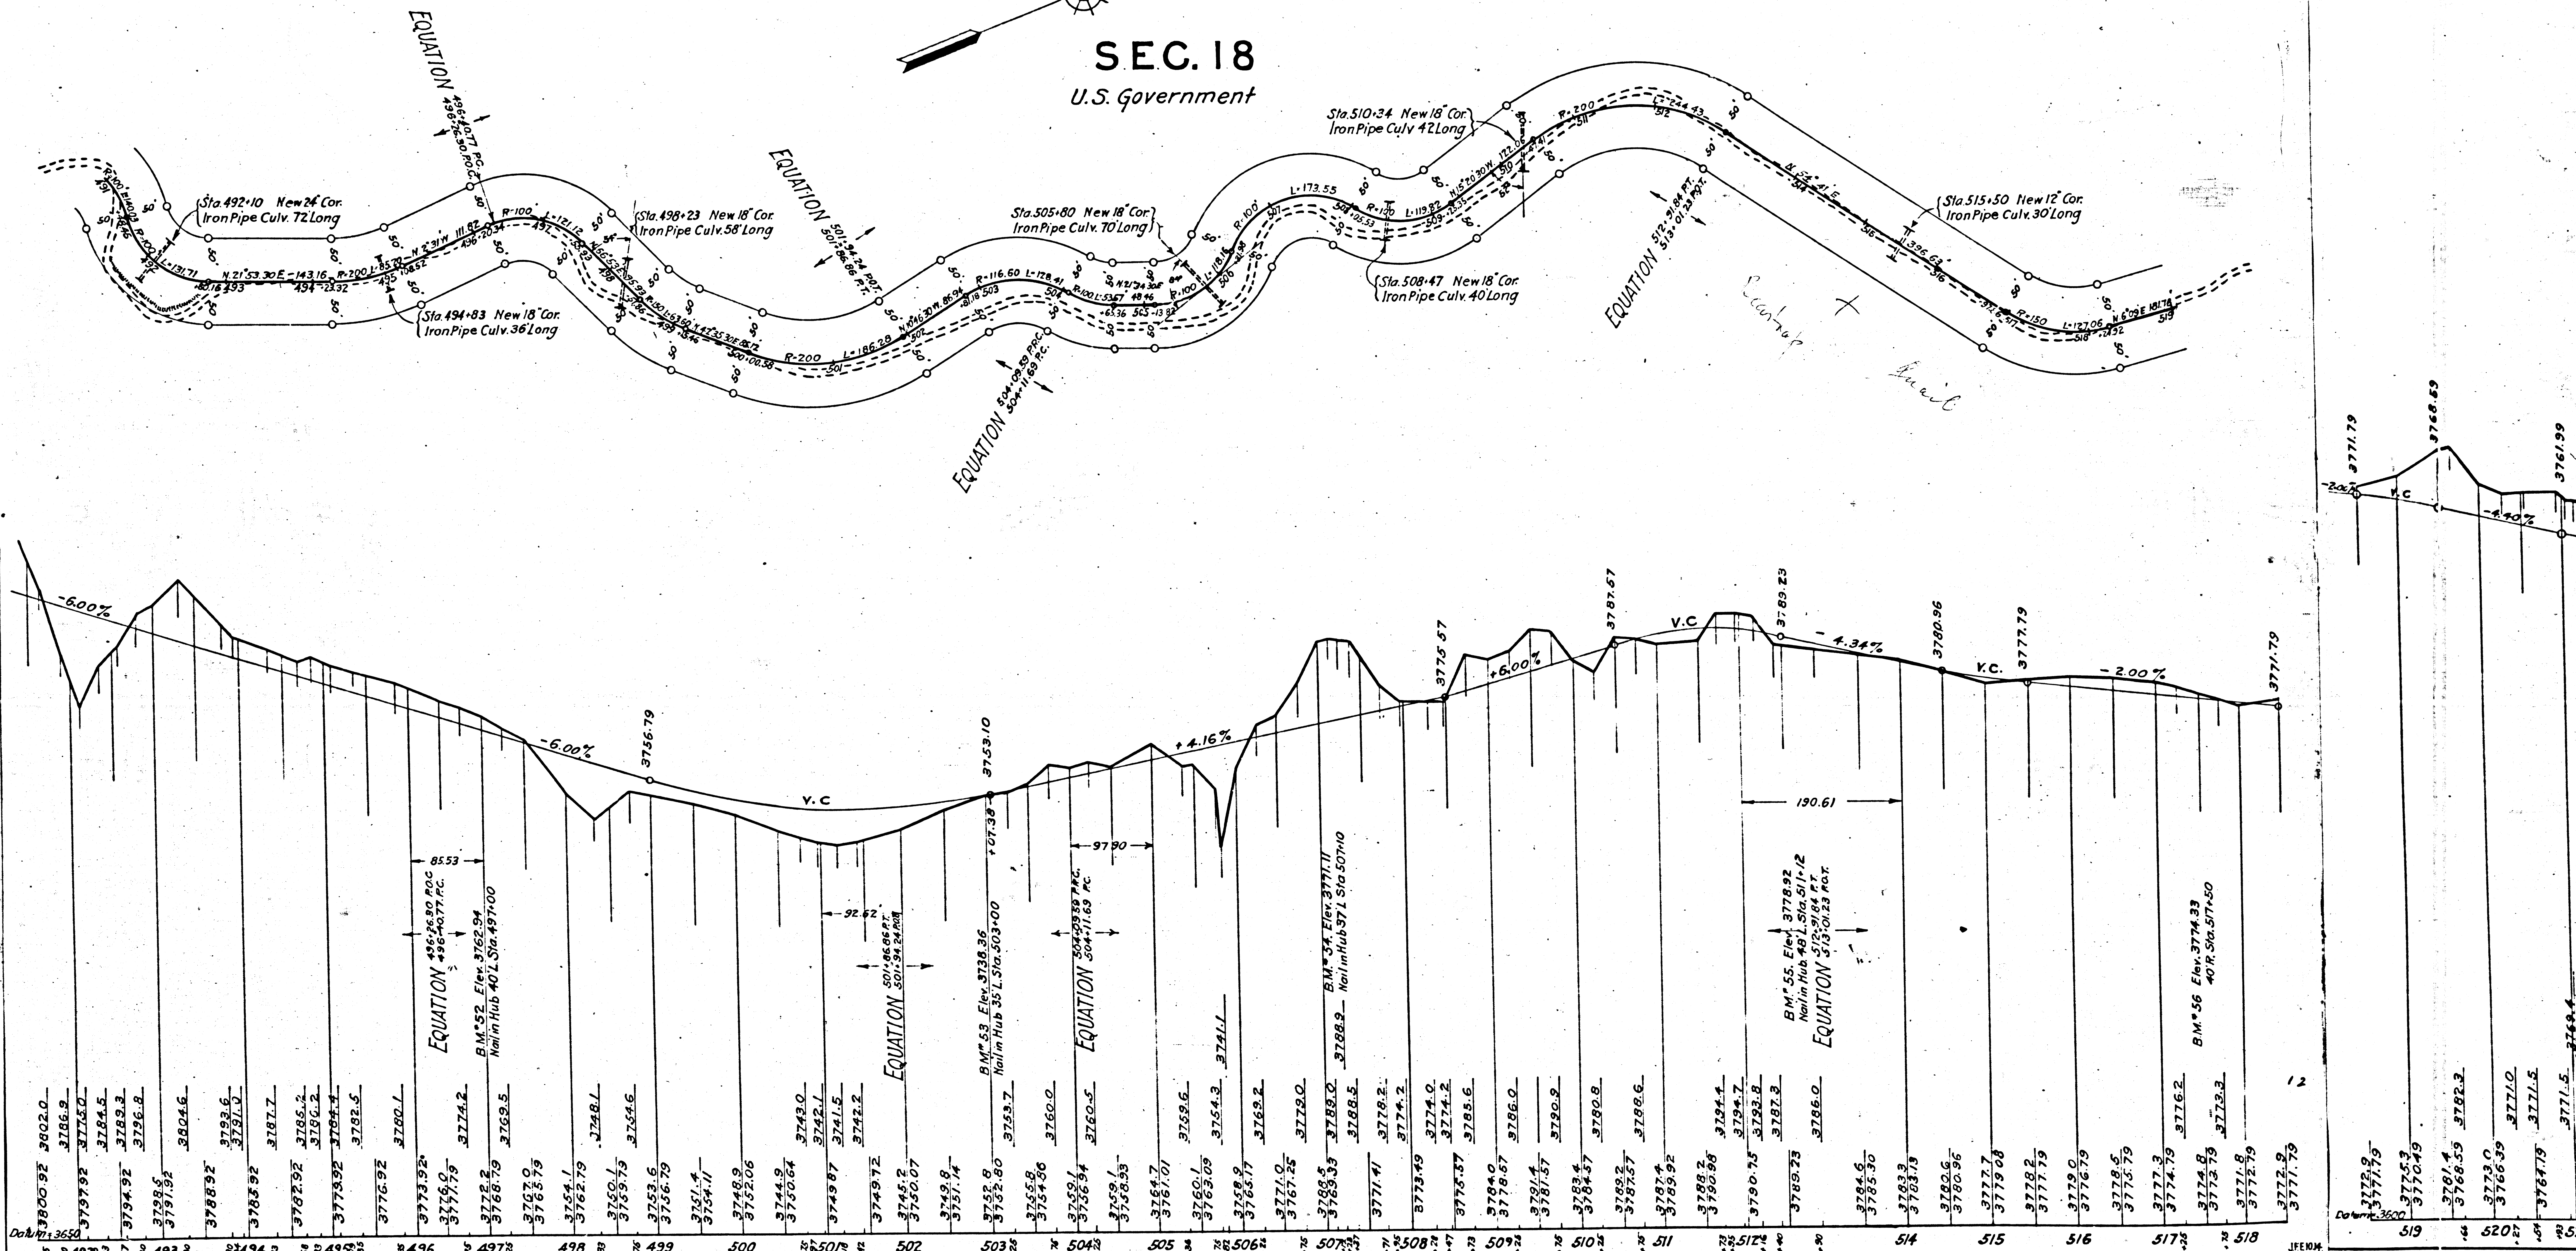

F.M. 18013-3

A 12 OF A 16

COUNTY	ROUTE	SECT.	SHEET TOTAL
L.A.	4	C	19 31



W. Harris Clark
Div. Engr. Div. VII.
Approved November 20, 1914.
1st Asst. Highway Engineer.

DIV	COUNTY	ROUTE	SECT.	SHEET TOTAL
VII	L.A.	4	C	20 31

W. Harris Clark
Div. Engr. Div. VII.
Approved November 20, 1914.
1st Asst. Highway Engineer.

SANTA BARBARA NATIONAL FOREST

SEC. 18

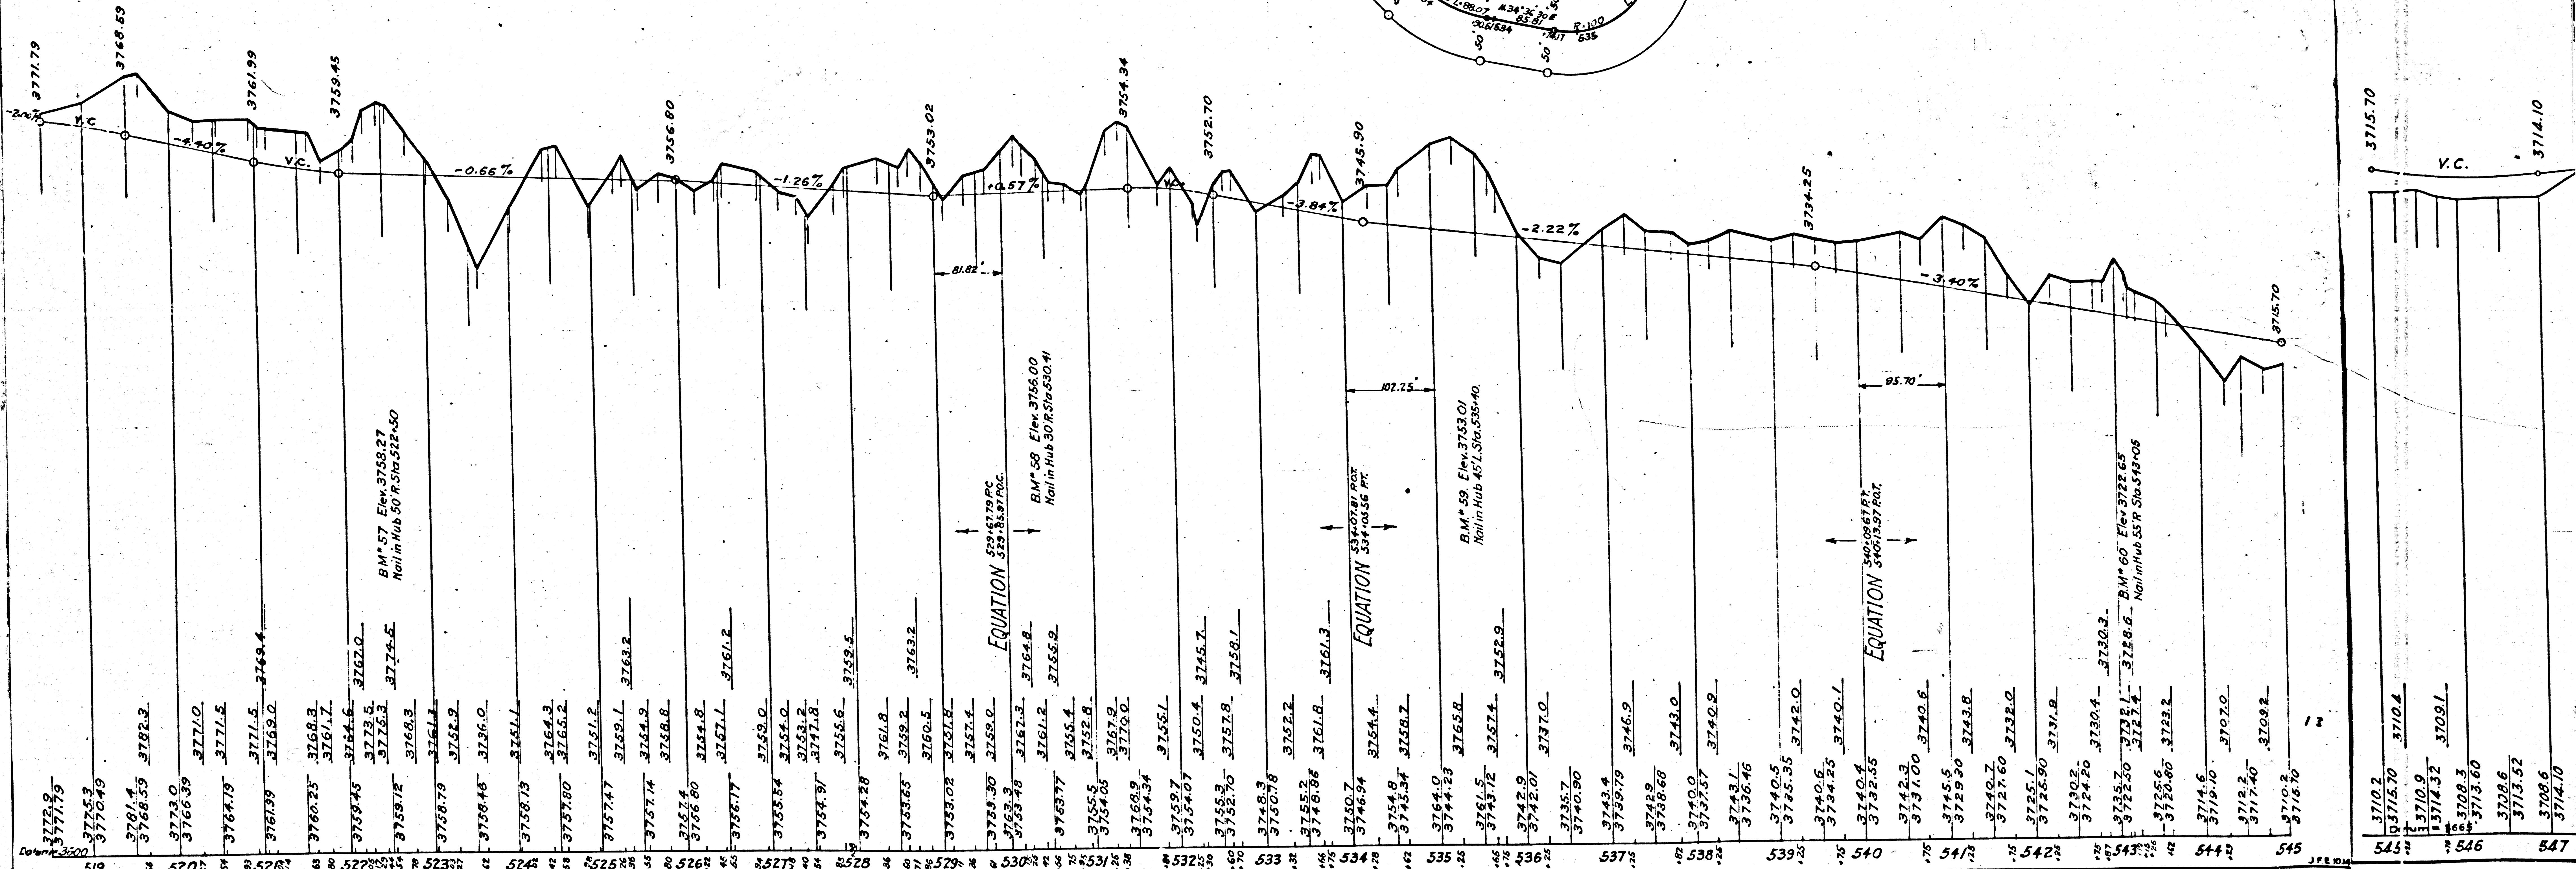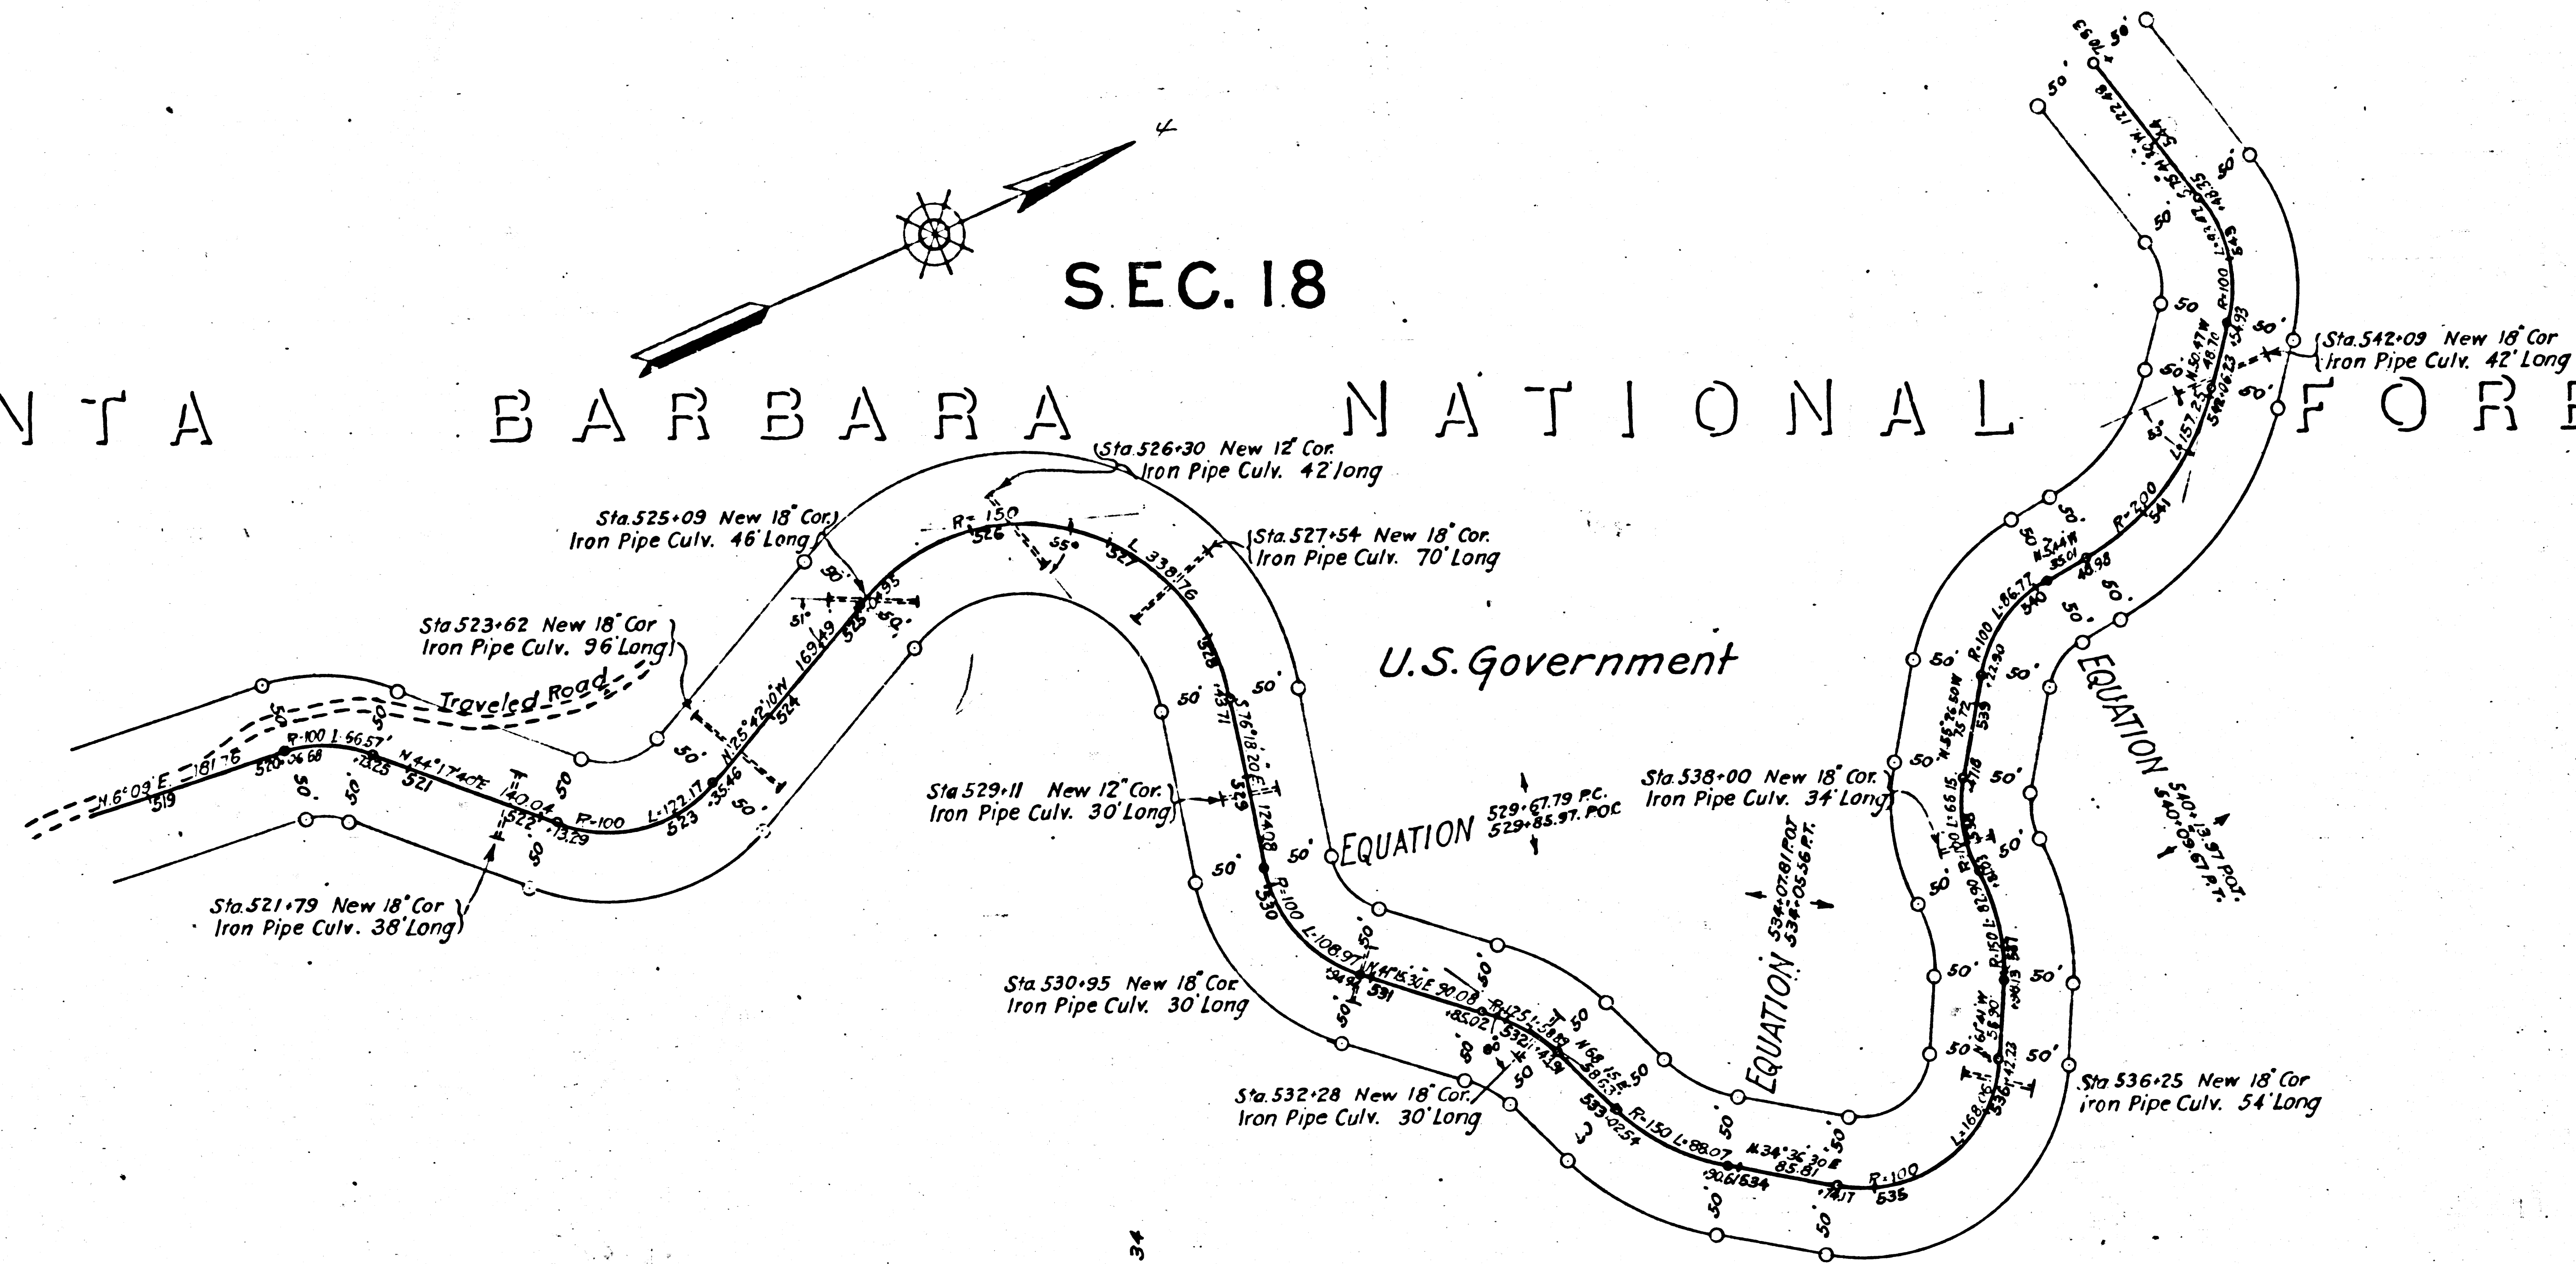


F.M. 18013-3

A 13 OF A 16

SEC. 7

~~SANTAL BARBARA NATI ONAL FOREST~~

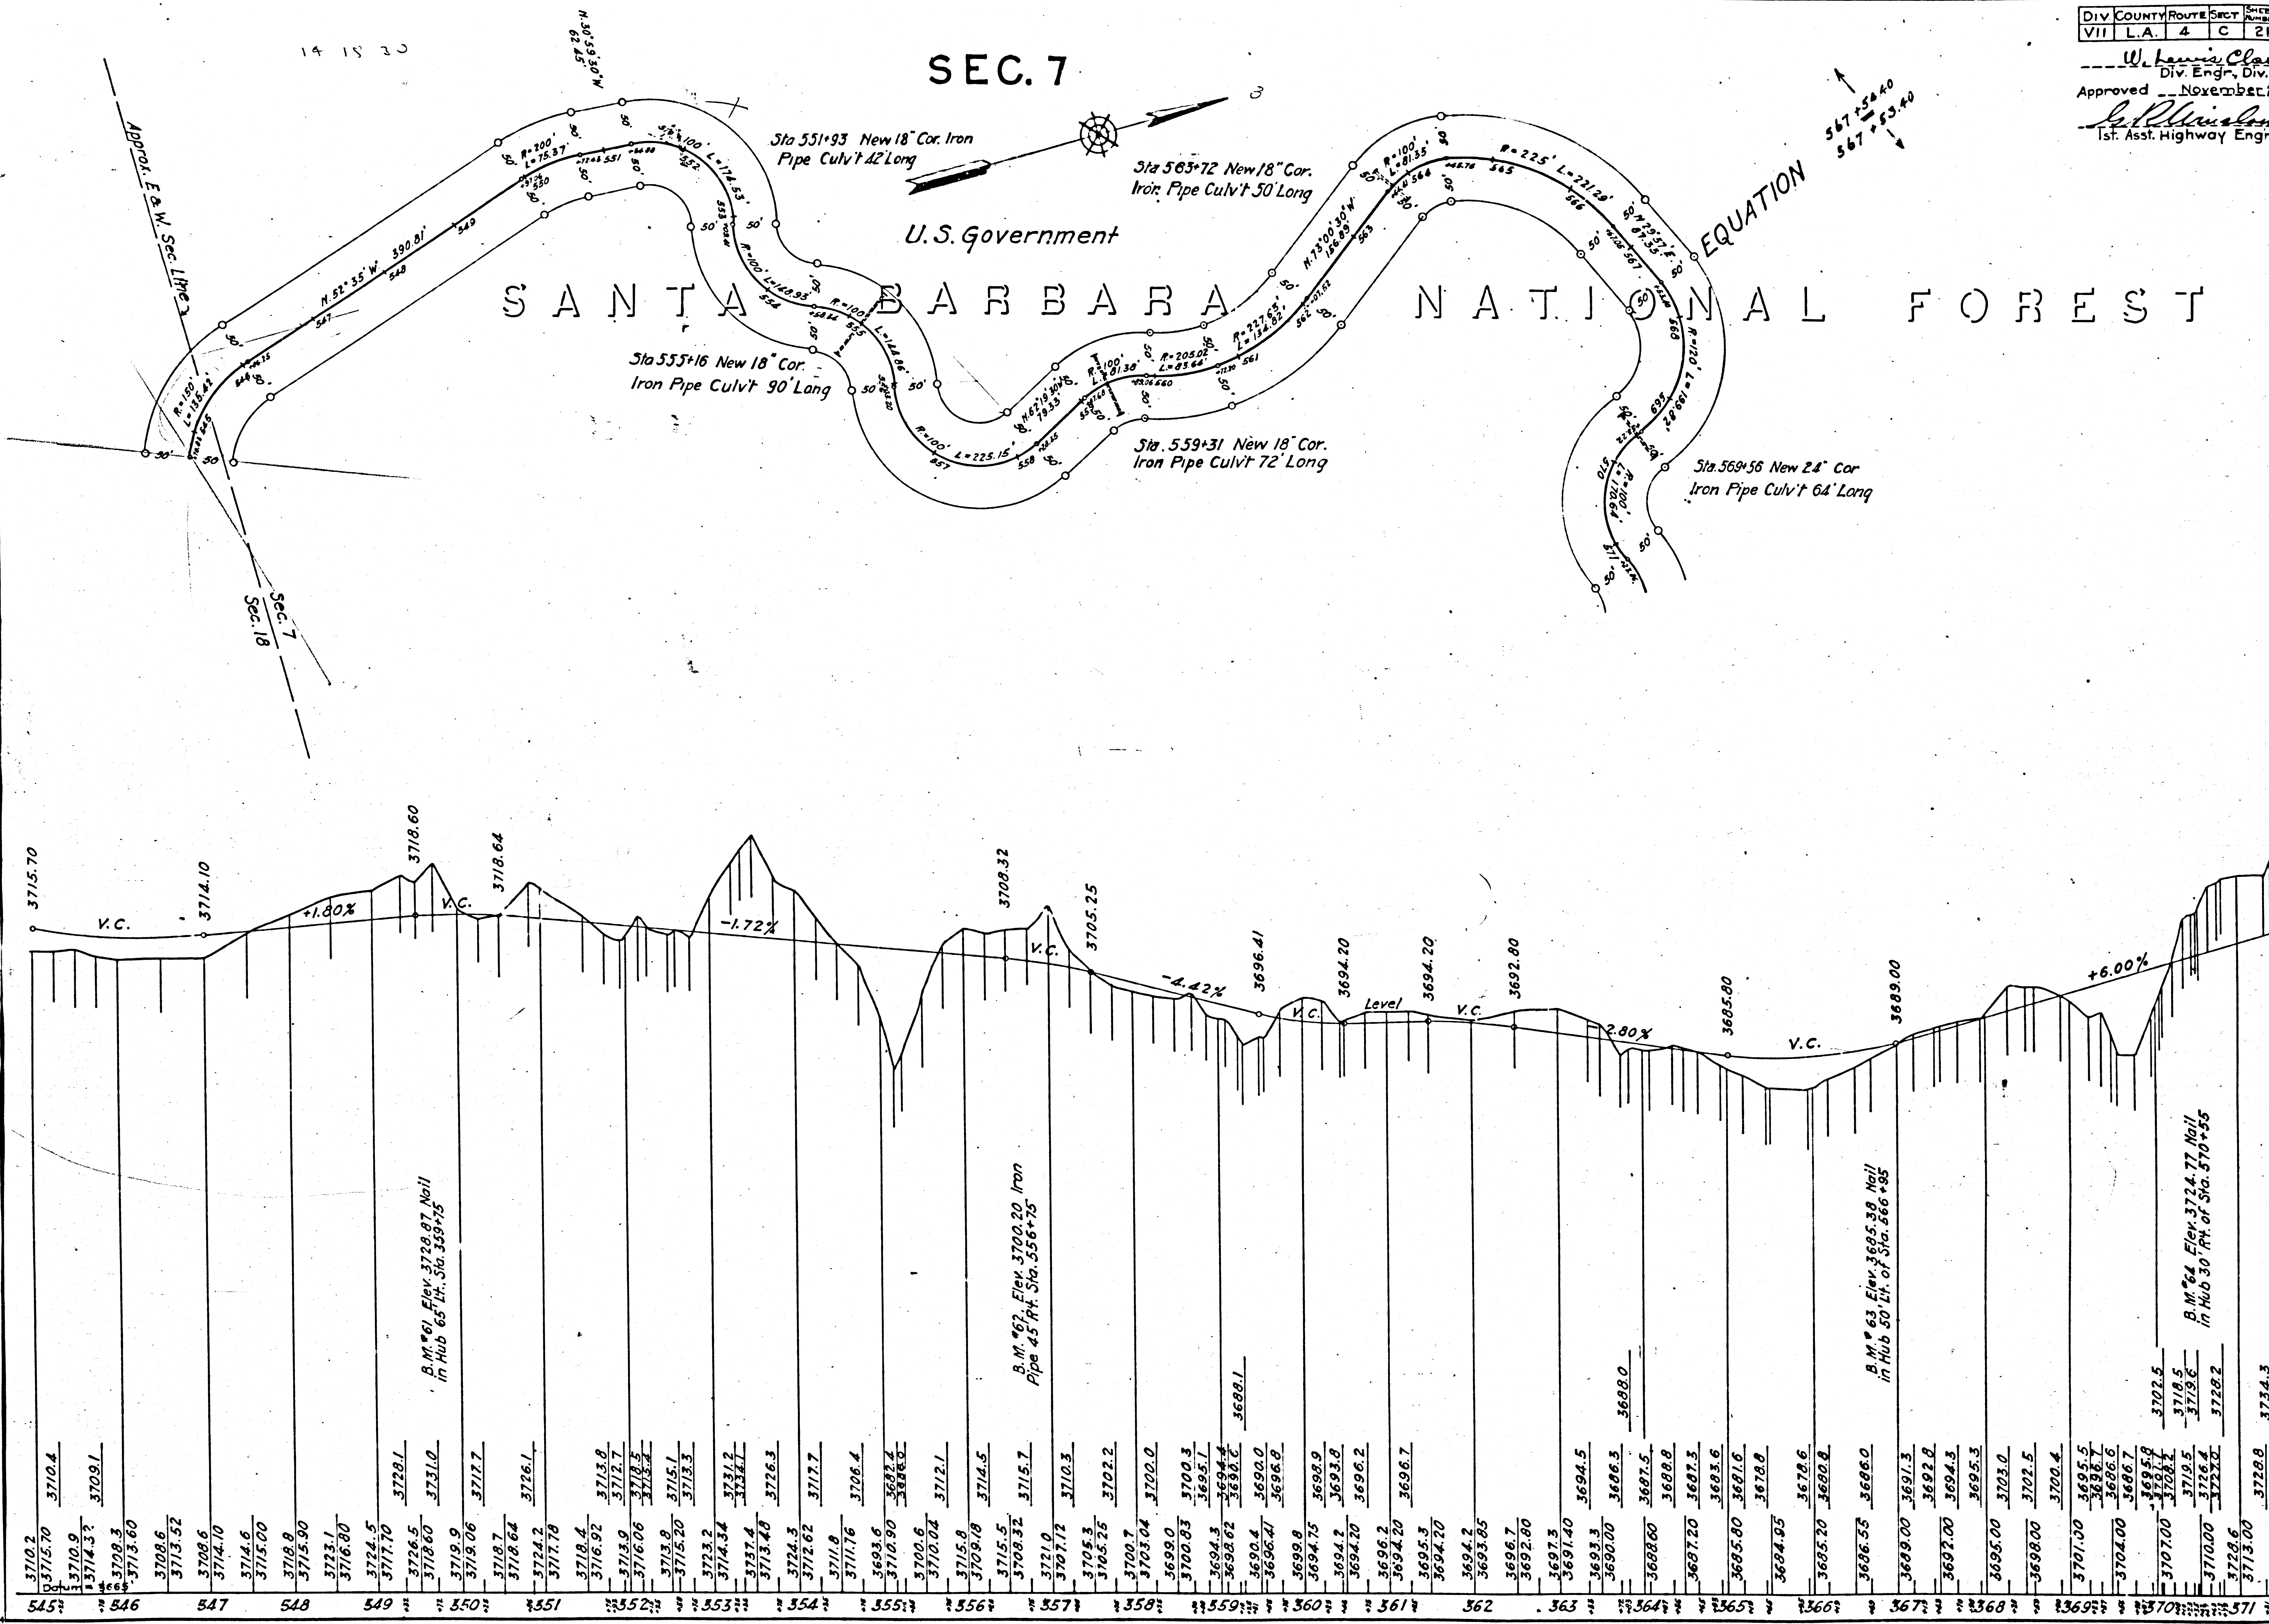



F.M. 18013-3

A	1	4	OF	A	1	6
---	---	---	----	---	---	---

W. Lewis Clark
Div. Engr. Div. VII
Approved November 20, 1914
1st. Asst. Highway Engr.

SEC. 7

W. Lewis Clark
Div. Engr. Div. VII
Approved November 20, 1914
1st. Asst. Highway Engineer

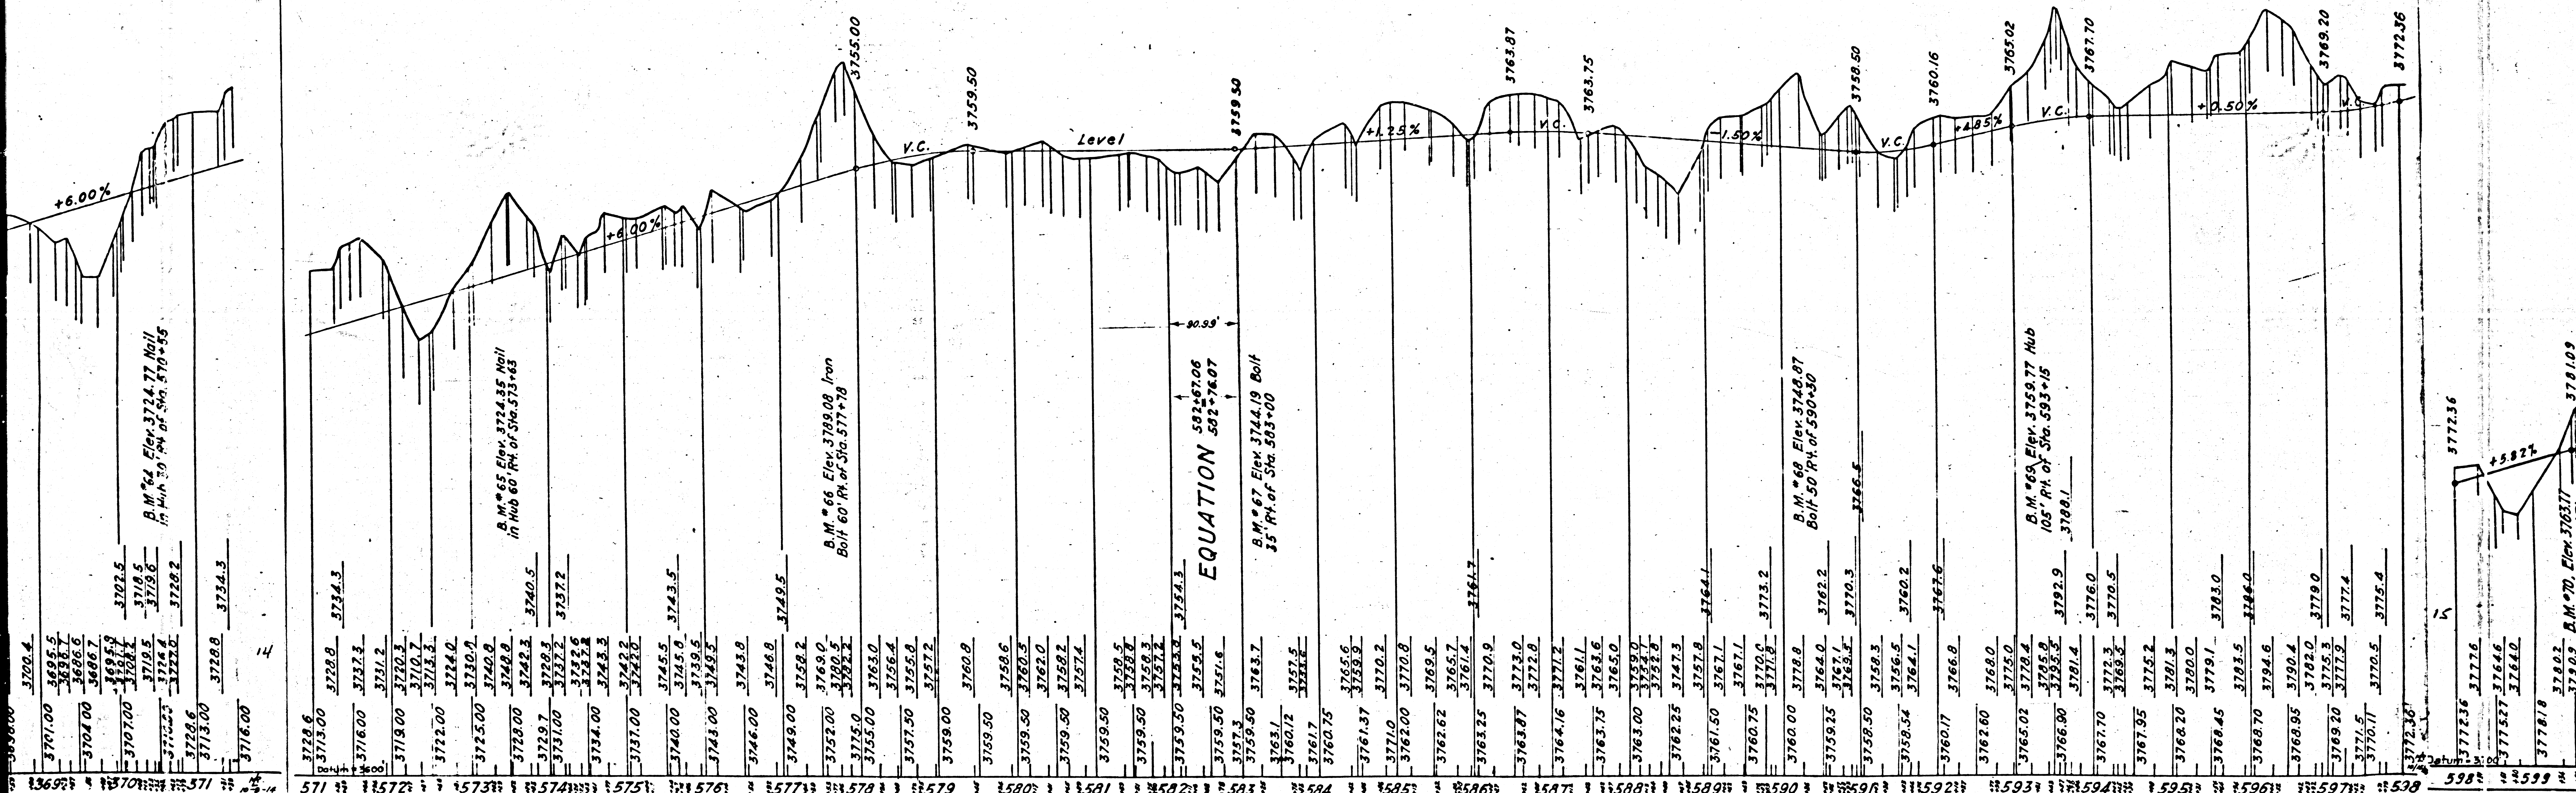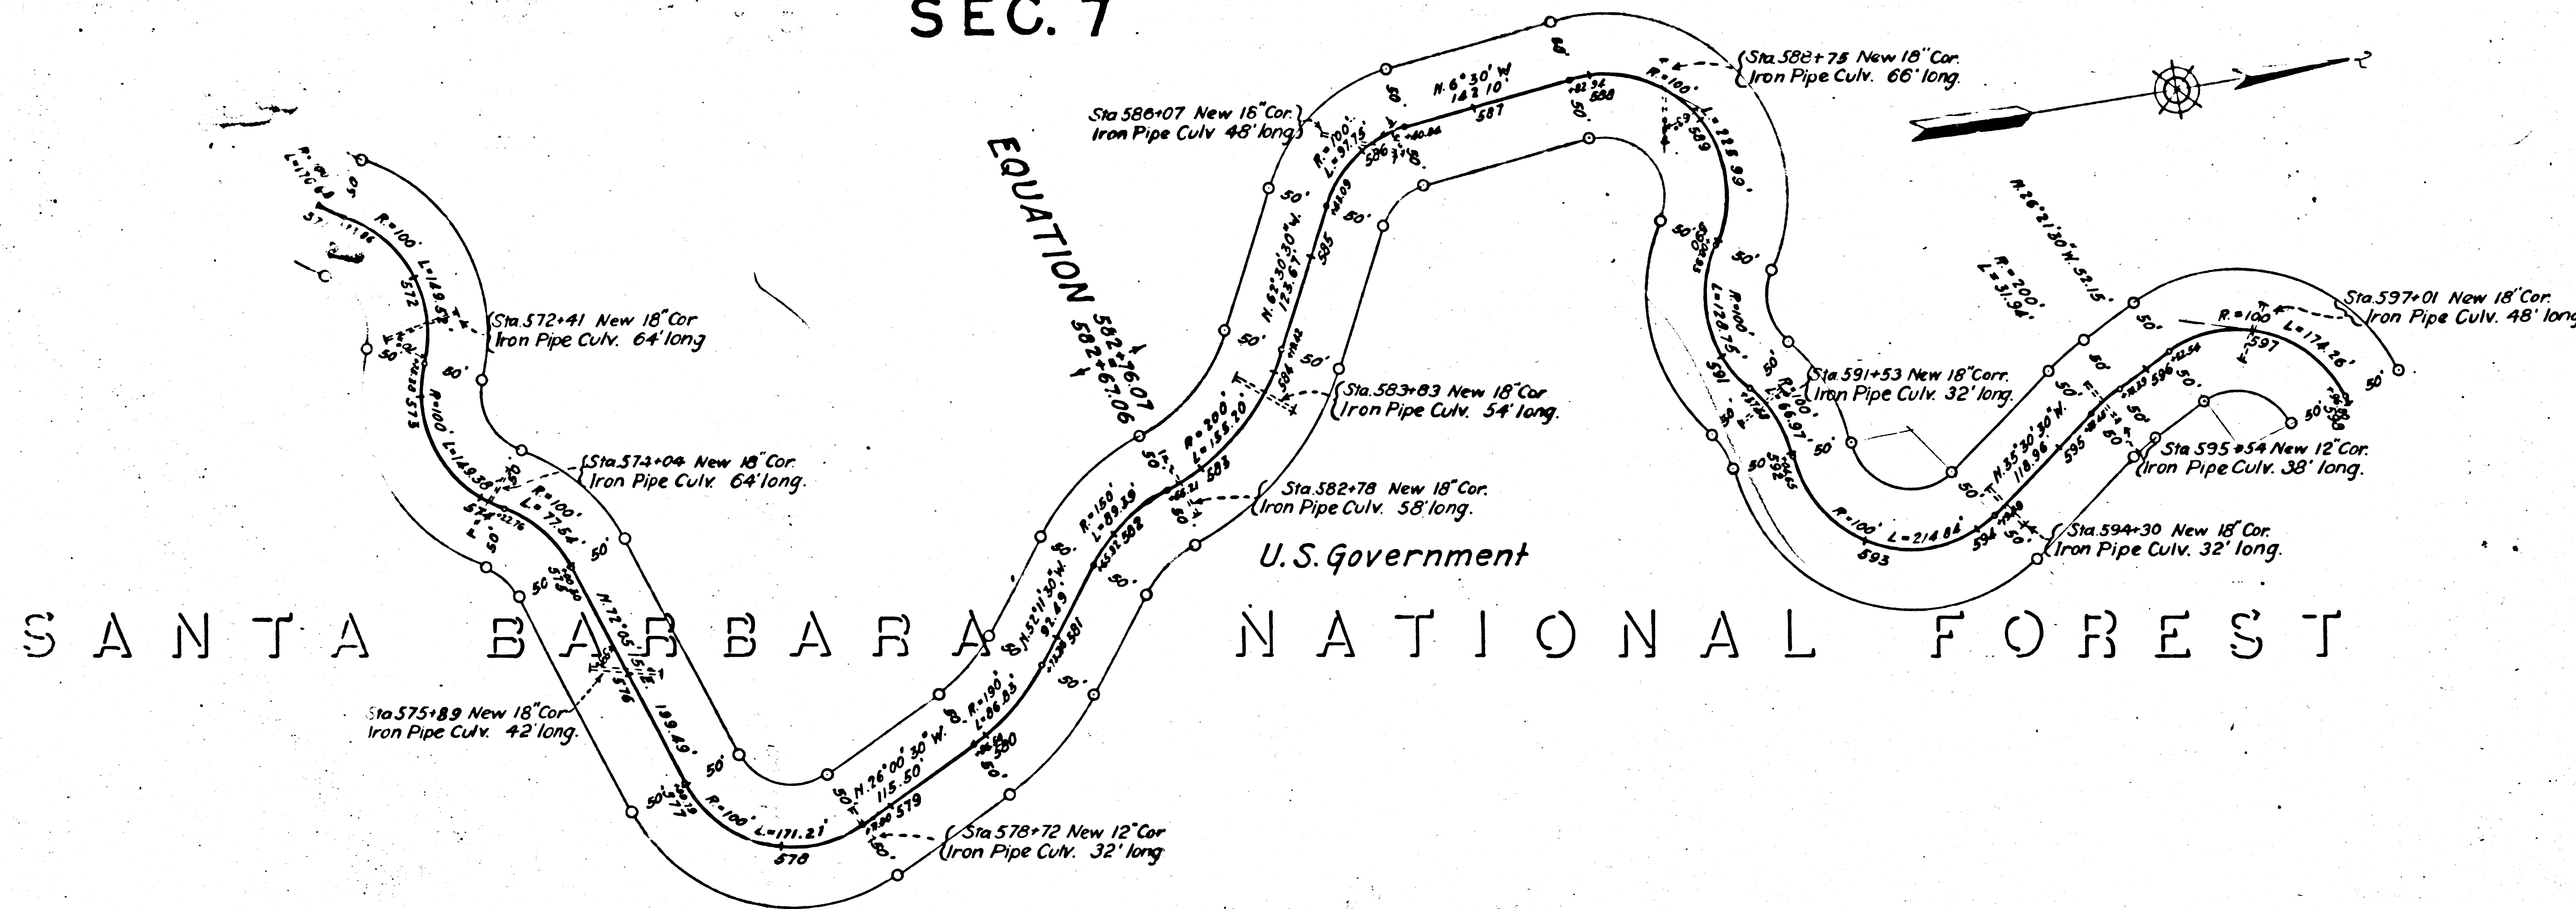



DIV. COUNTY ROUTE SECT. SHEET NO. TOTAL SHEETS
VII L.A. 4 C 22 31

W. Lewis Clark
Div. Engr. Div. VII
Approved November 20, 1914
1st. Asst. Highway Engineer

DIV. COUNTY ROUTE SECT. SHEET NO. TOTAL SHEETS
VII L.A. 4 C 23 31

W. Lewis Clark
Div. Engr. Div. VII
Approved November 20, 1914
1st. Asst. Highway Engineer

SANTA BARBARA NATIONAL FOREST

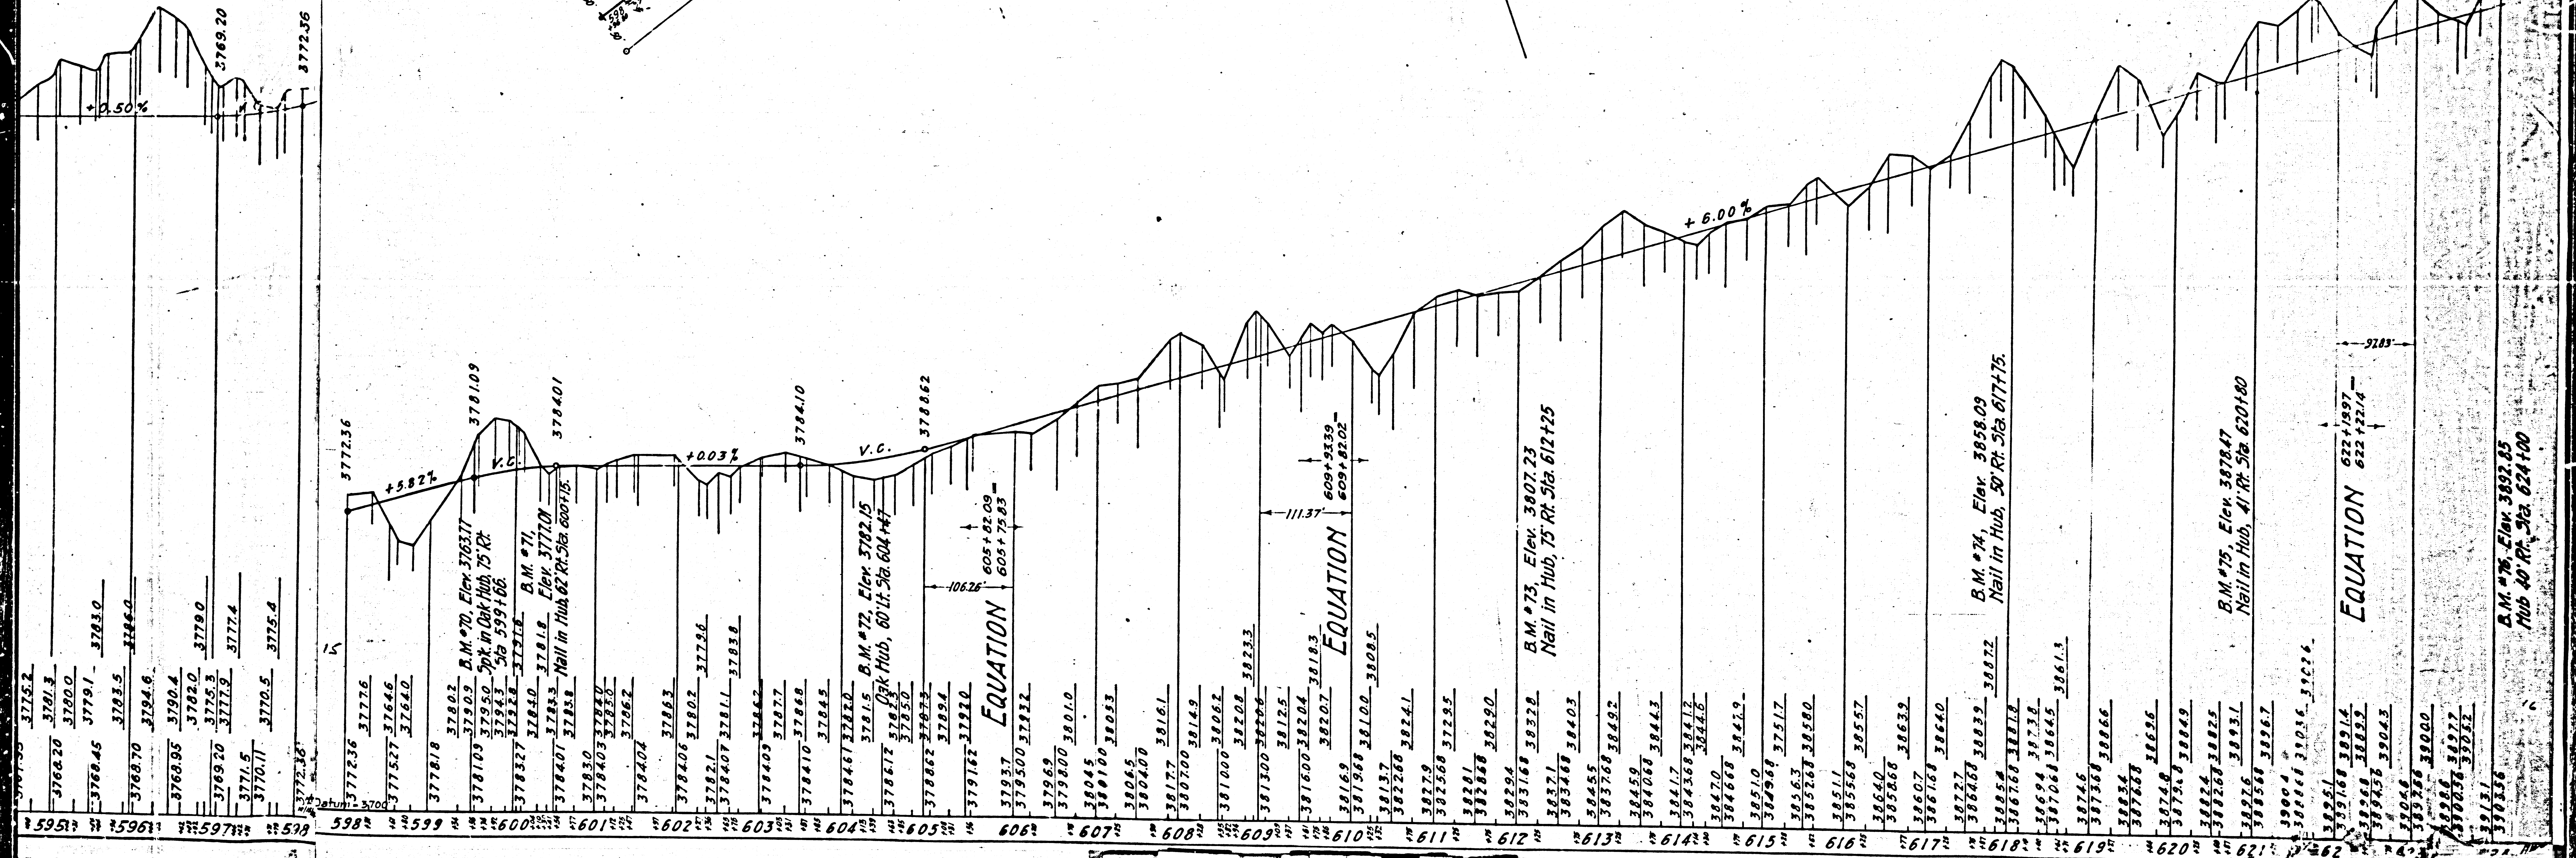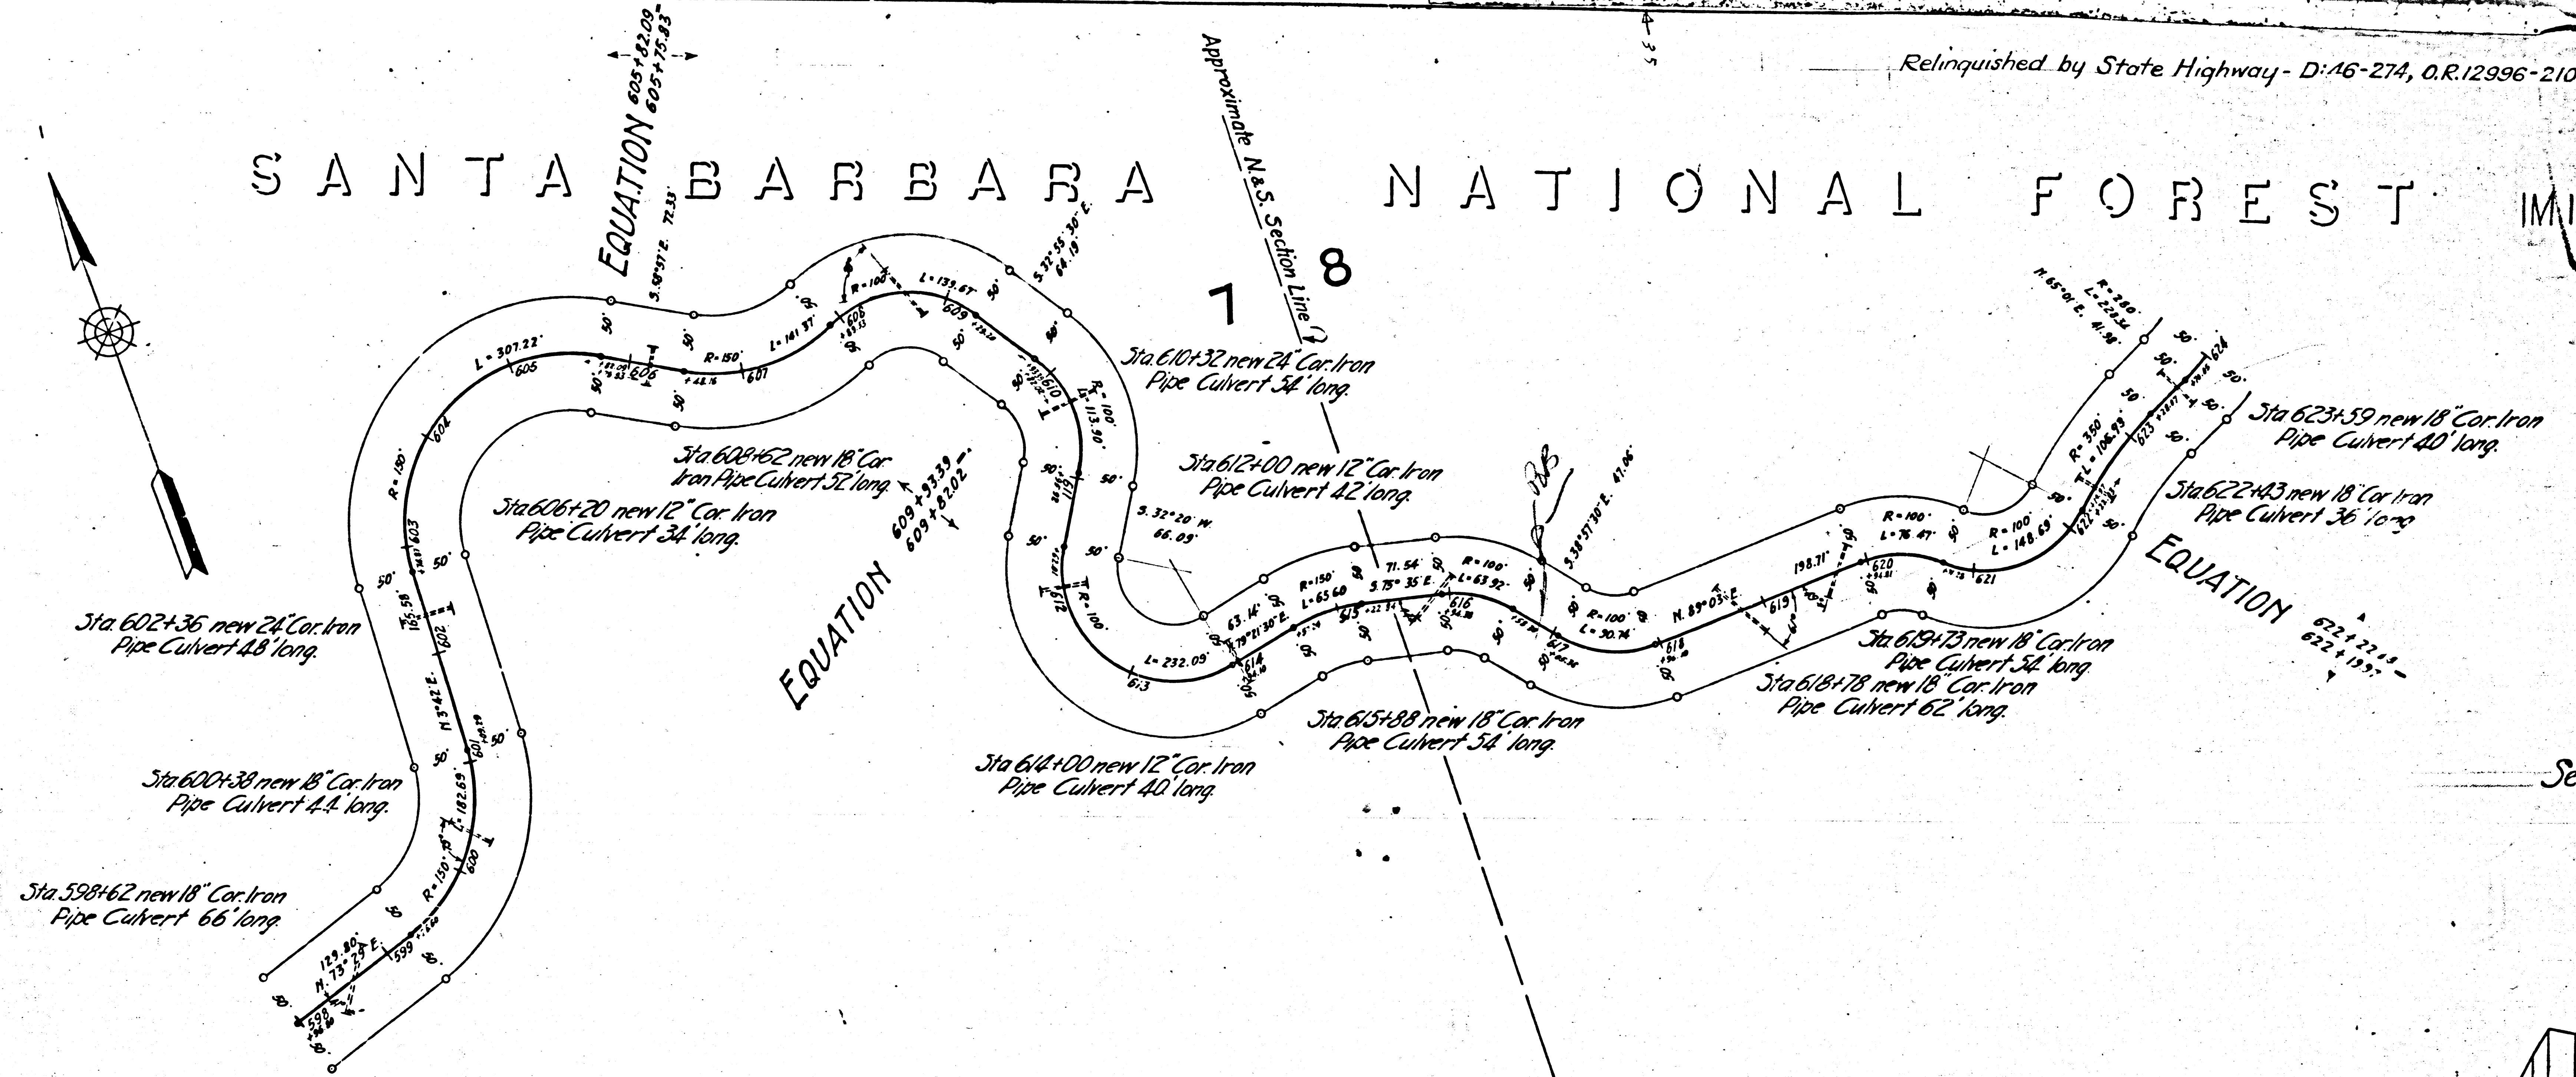

F.M. 18013-3
A16 OF A16