

SANTA BARBARA NATIONAL FOREST


IM17

U.S. Government


DIV. COUNTY ROUTE SECTION
VII L.A. 4 C 24 31

U. S. Bureau of Public Roads
Div. Engr. Div. VII
Approved November 20, 1914
1st. Asst. Highway Engr.

SEC. 8

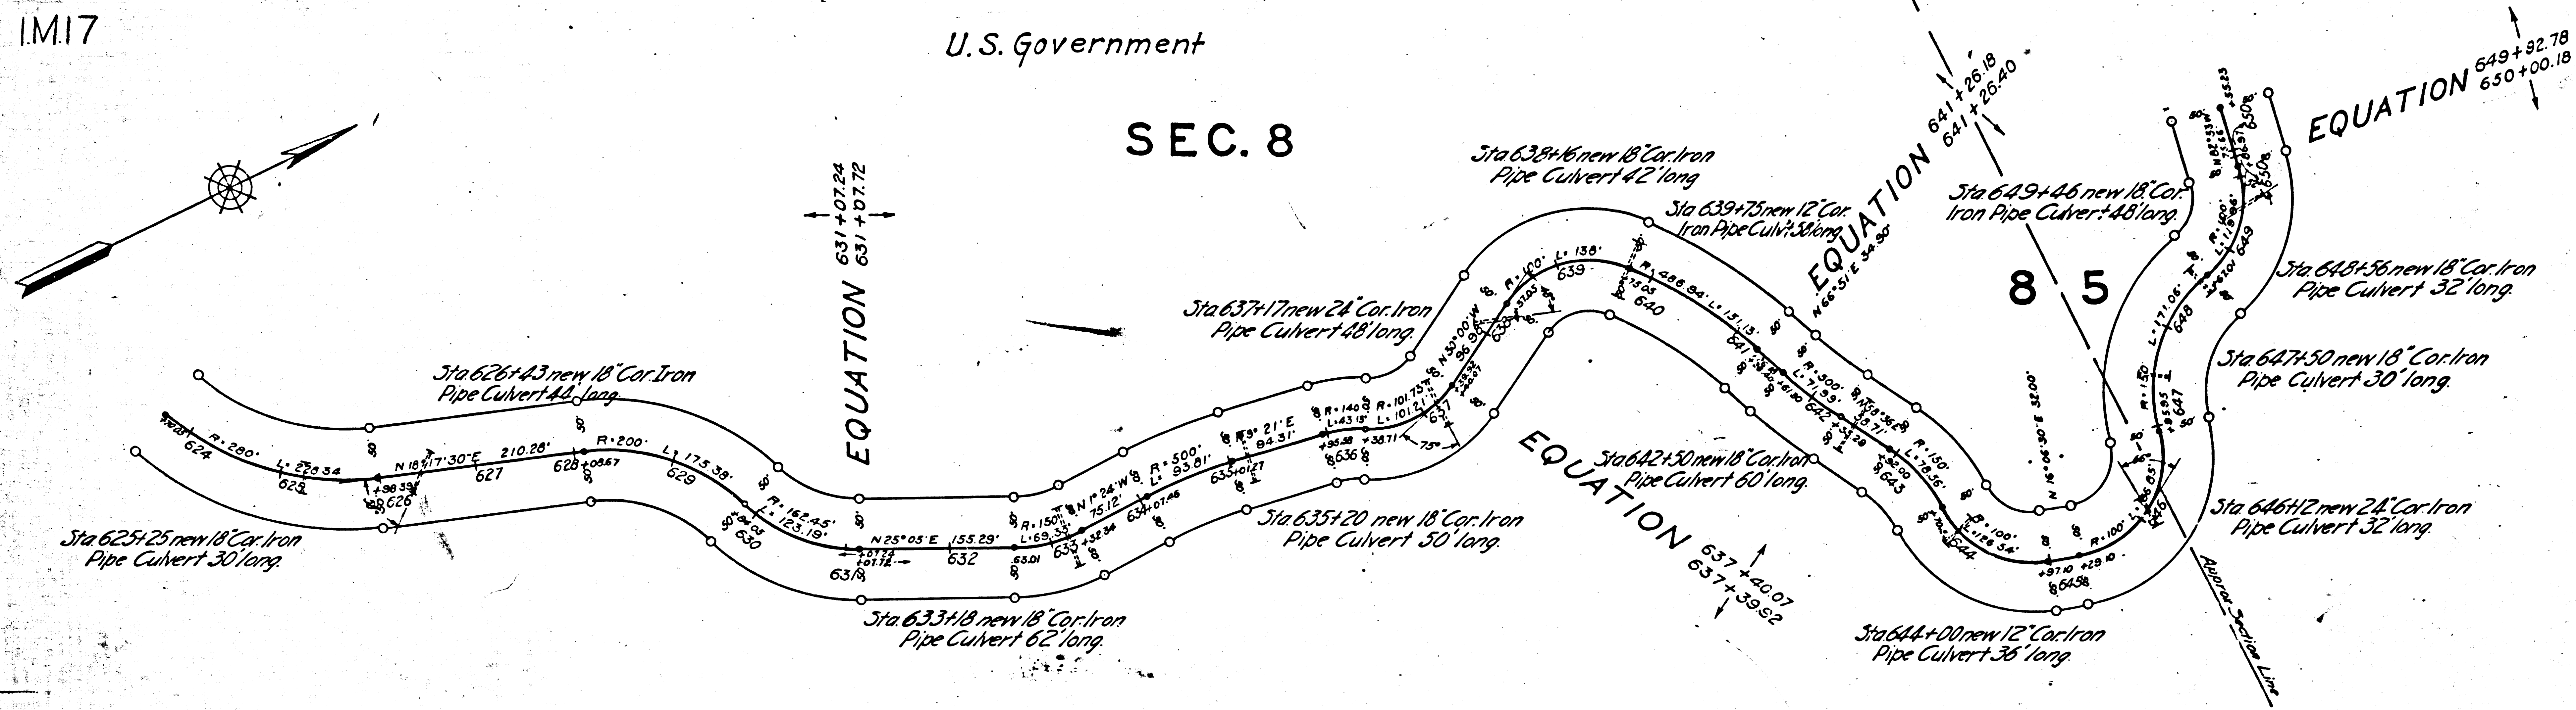





See Sheet No. 3

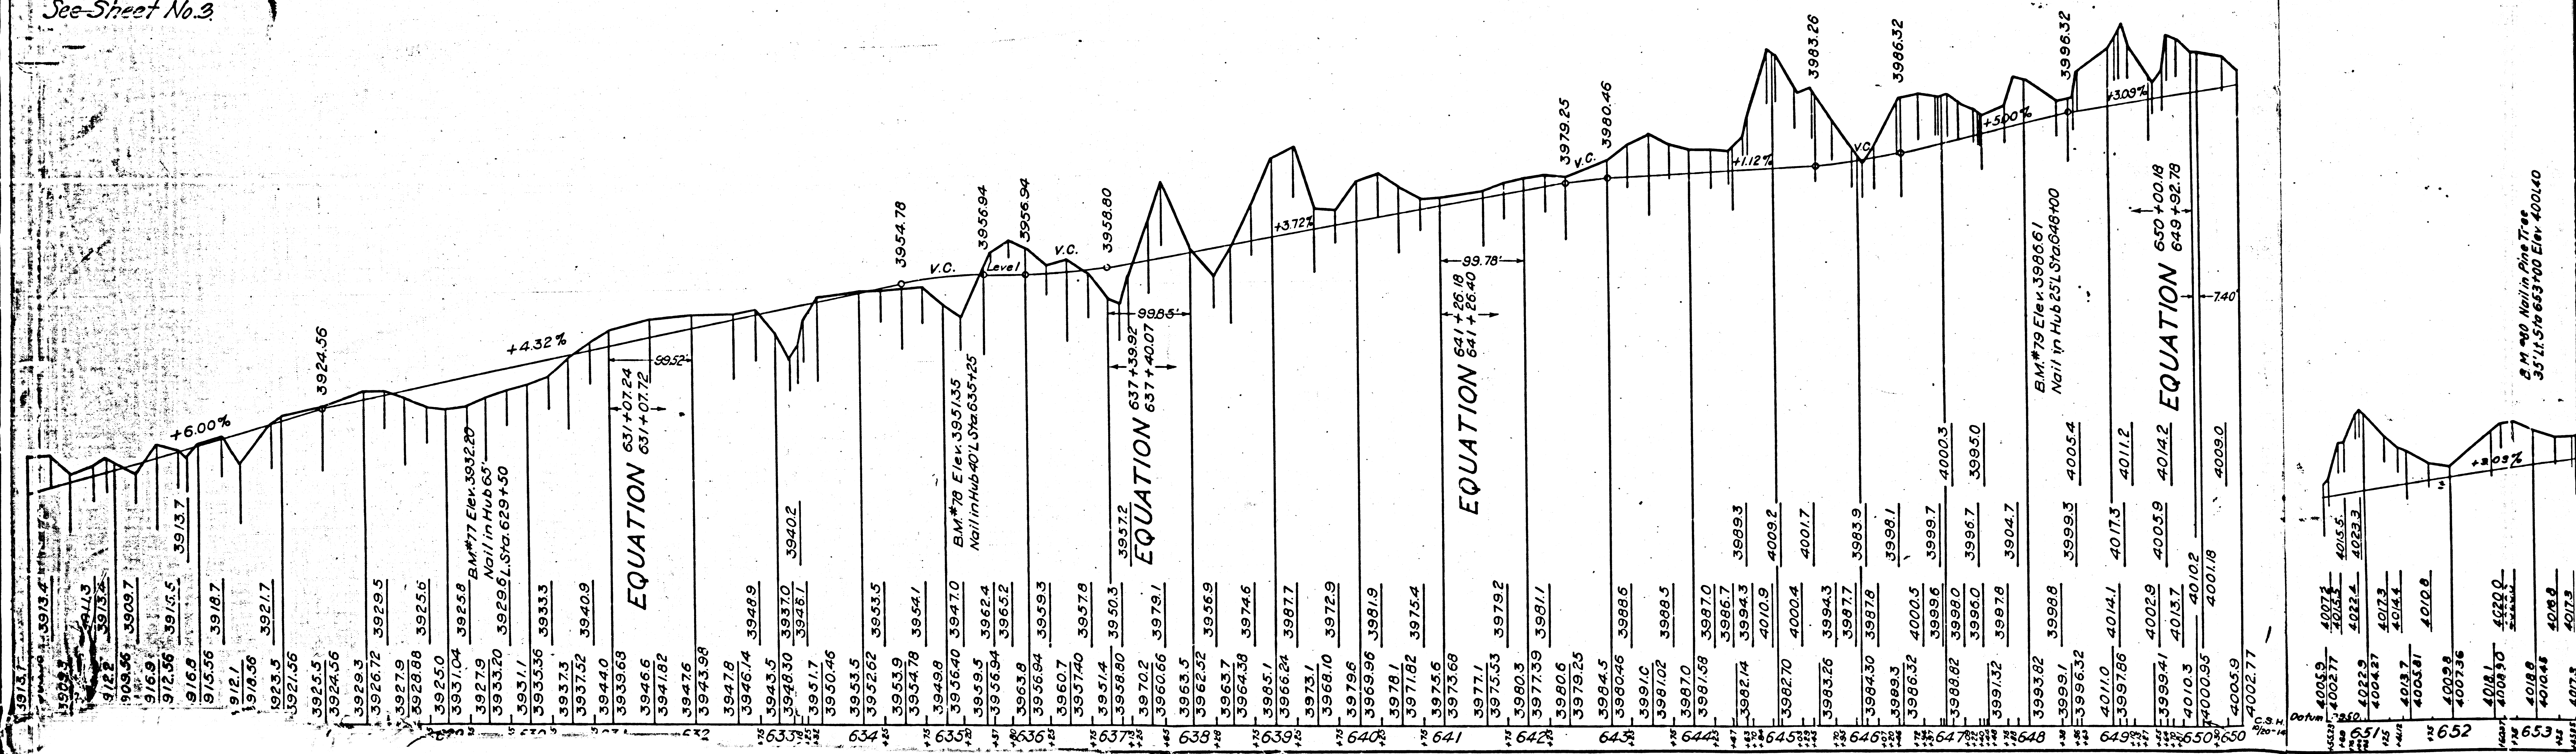

F.M.	18013-4
A1	OF A16

W. Lewis Clark
Div. Engr. Div. VII.
Approved -- November 20, 1944
E. R. Winslow
1st. Asst. Highway Engineer.

EQUATION $649 + 92.78$
 $650 + 00.18$

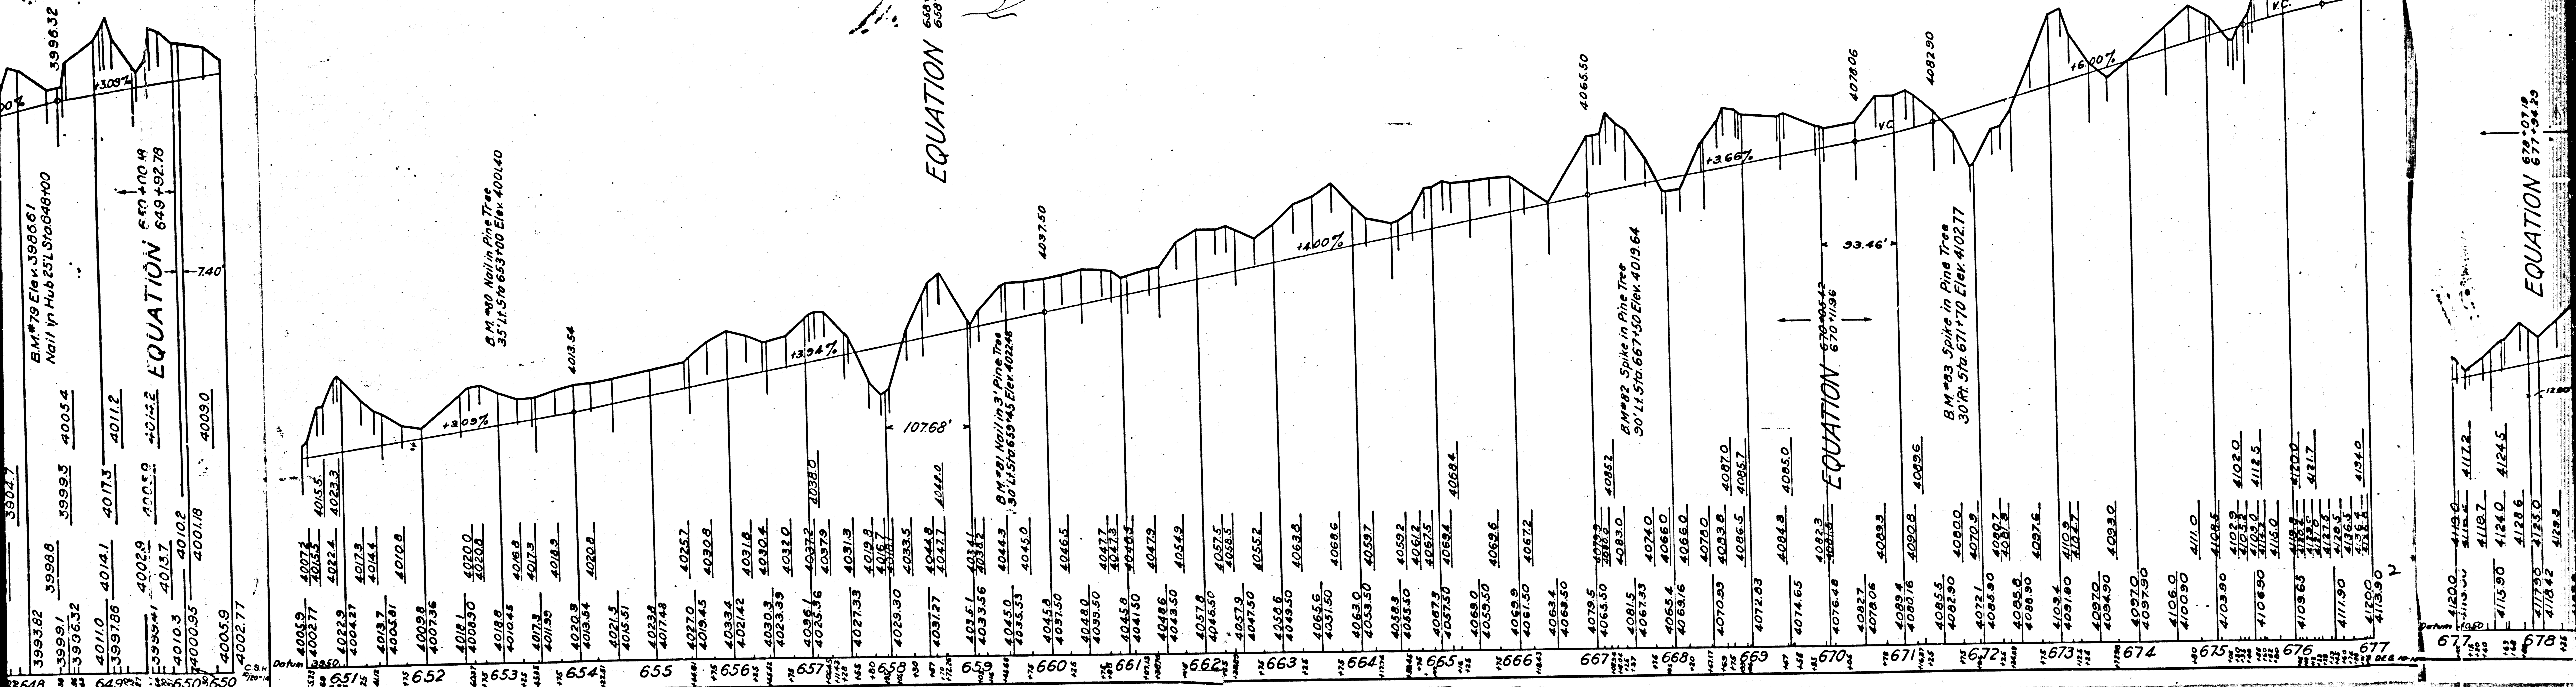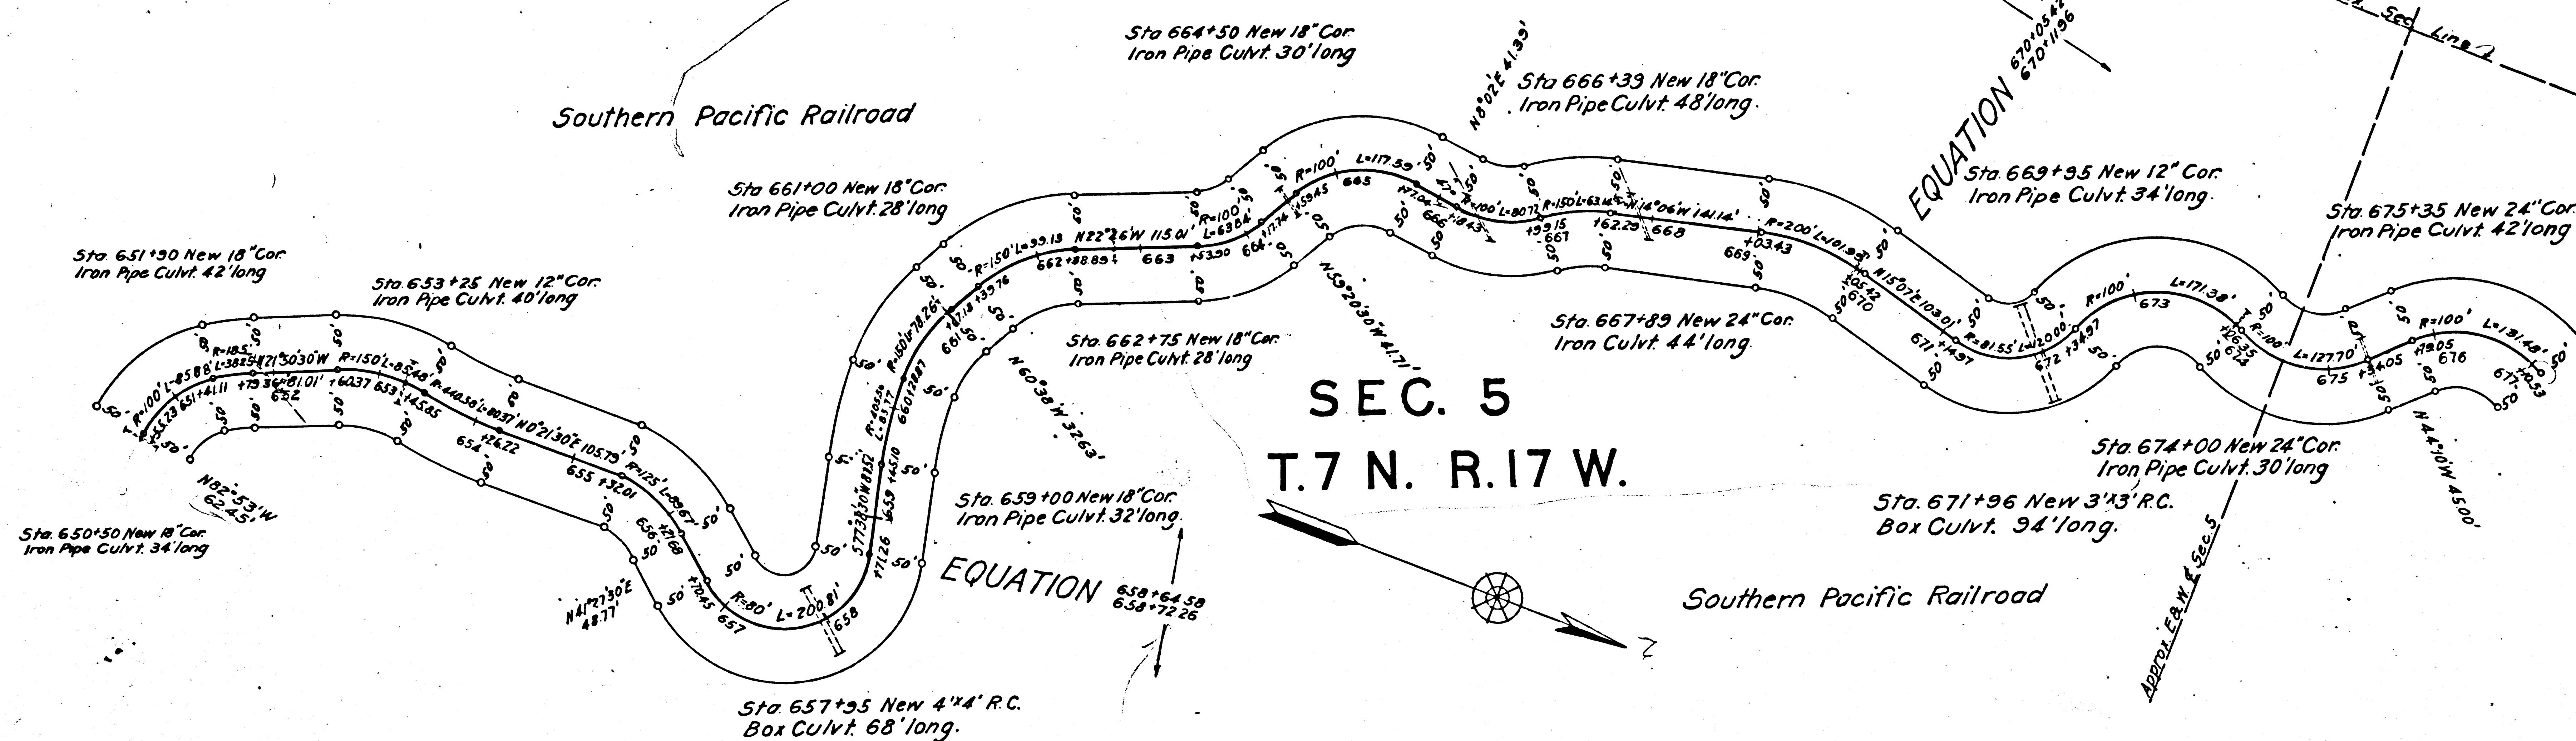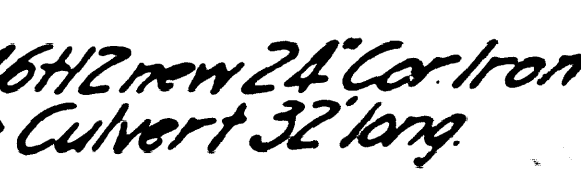
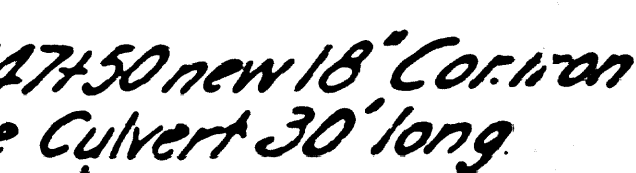
EQUATION 670-0719
677-9429

F.M.	1	8	0	1	3	-	4
------	---	---	---	---	---	---	---

A 2 OF A 1 6

DIV.	COUNTY	ROUTE	SECT.	SHEET NO	TOTAL SHEETS
VII	L.A.	4	C	26	31

W. Lewis Clark
Div. Engr. Div. VII
Approved November 20, 1914
G. R. Hinkle
1st. Asst. Highway Engineer

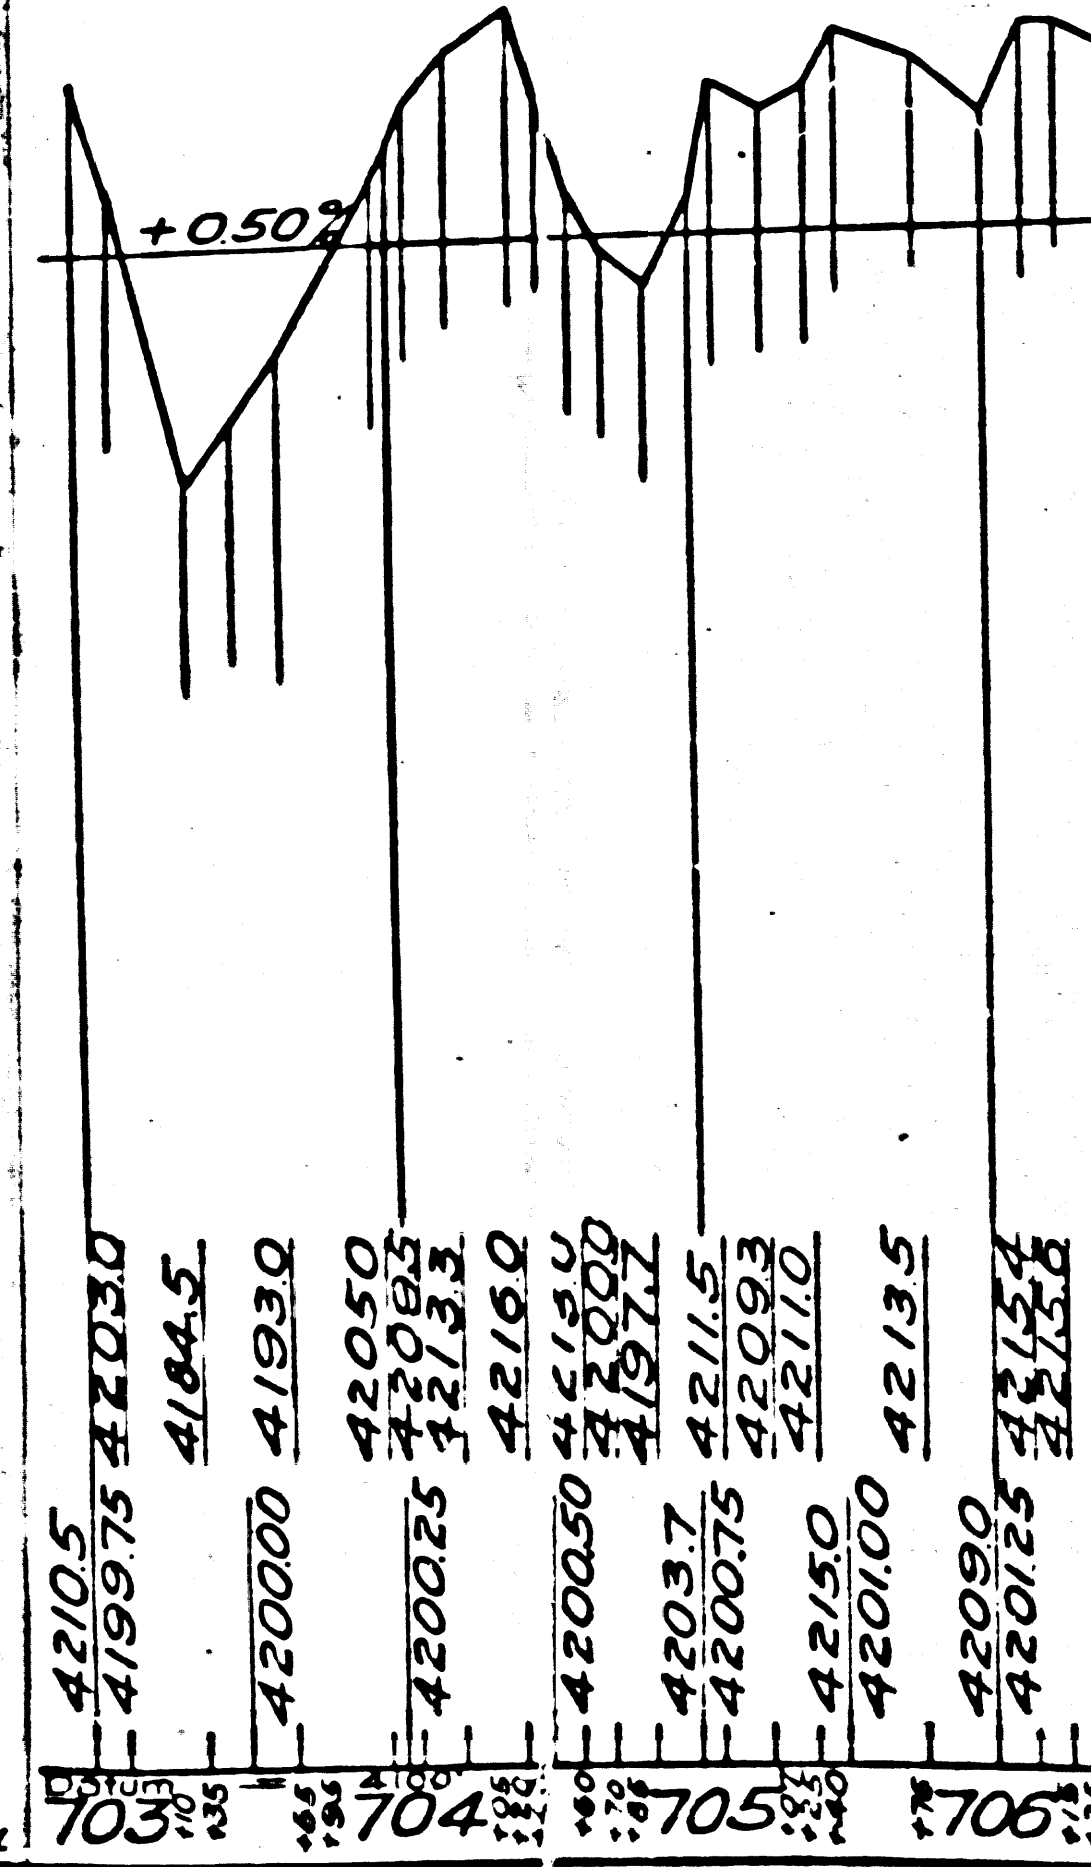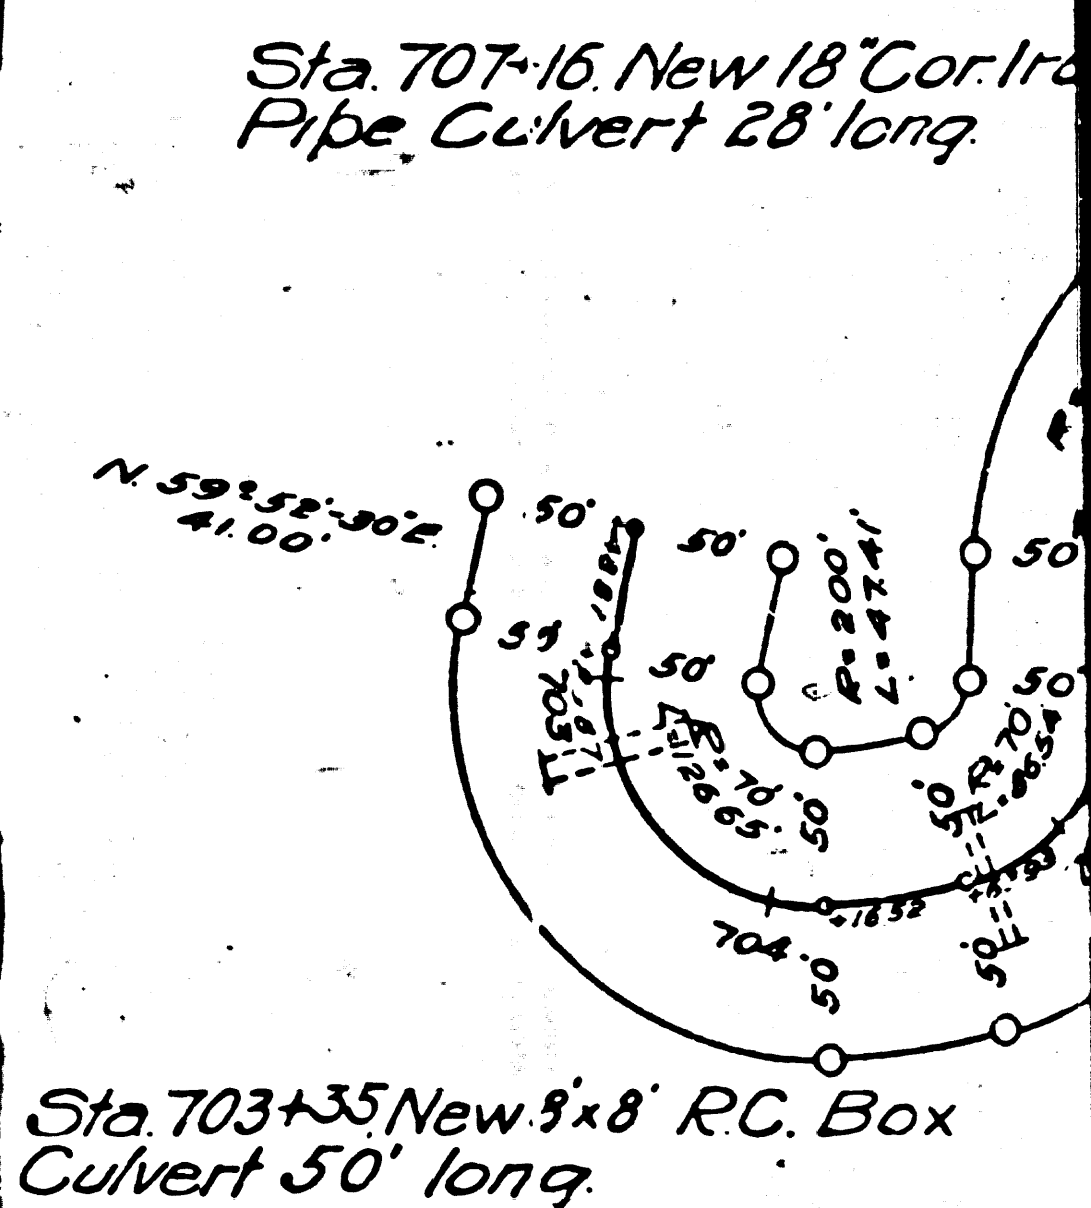

F.M. 18013-4
A3 OF A16

W. Lewis Clark
Div. Engr. Div. VII
Approved November 20, 1914
Asst. Highway Engineer

W. Lewis Clark
Div. Engr. Div. VII
Approved November 20, 1914
Asst. Highway Engineer

5A



SANTA BARBARA NATIONAL FOREST

T.7 N. R.17 W.

T.8 N. R.17 W.

Southern Pacific Railroad

U.S. Government

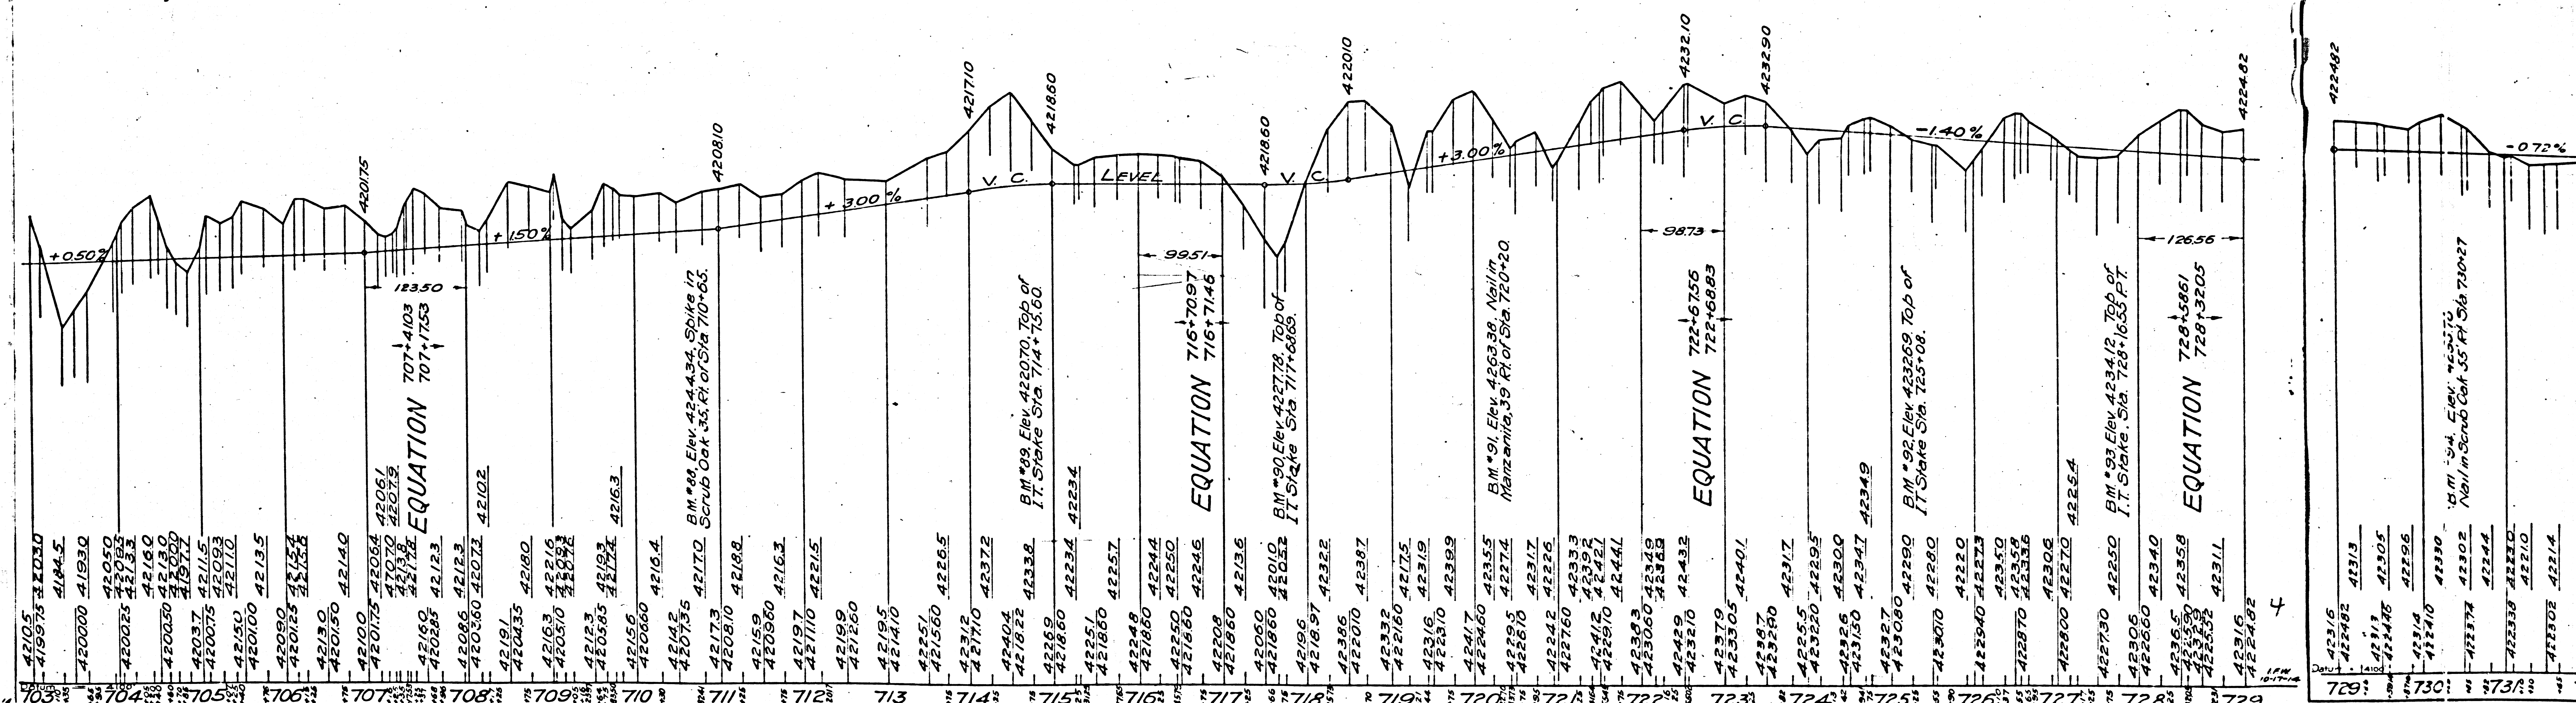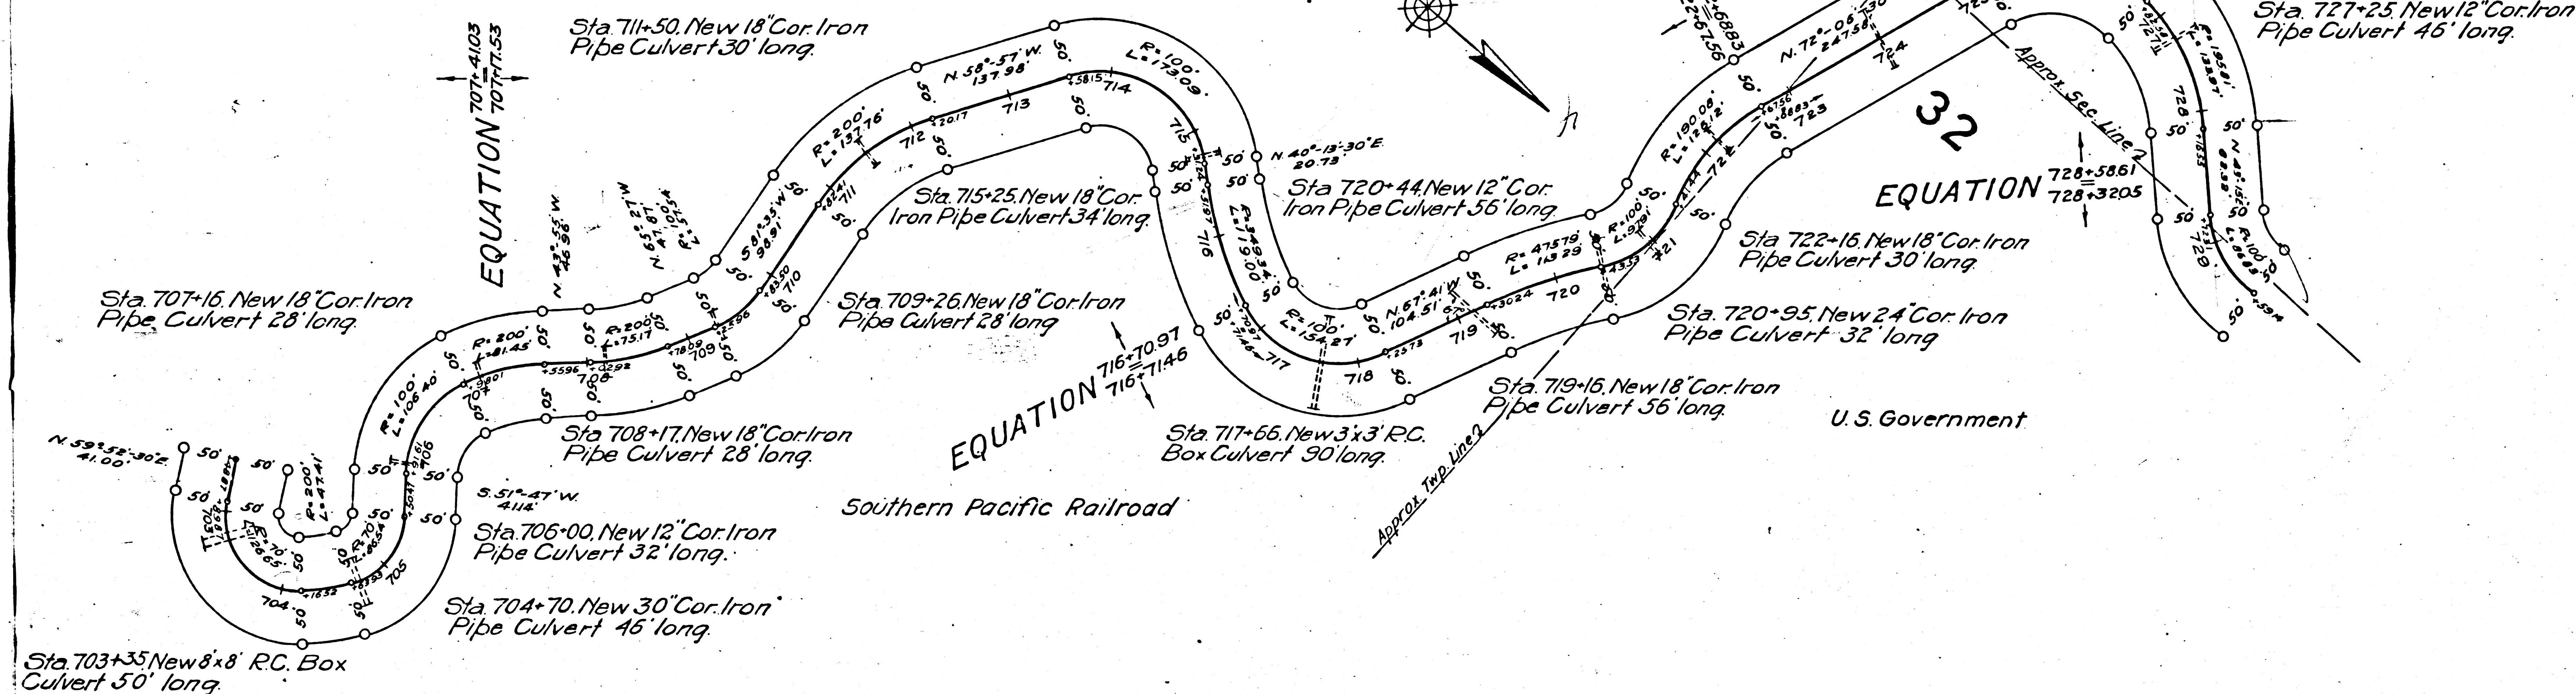

F.M. 18013-4


A 4 OF A 16

DIV. COUNTY ROUTE SECT. SHEET TOTAL
 VII LA 4 C 27 31
 W. Lewis Clark
 Div. Engr., D.V. VII
 Approved November 20, 1914
 1st Asst. Highway Engr.

SANTA BARBARA NATIONAL FOREST

DIV. COUNTY ROUTE SECT. SHEET TOTAL
 VII LA 4 C 28 31
 W. Lewis Clark
 Div. Engr., Div. VII
 Approved November 20, 1914
 1st Asst. Highway Engr.

SEC. 32

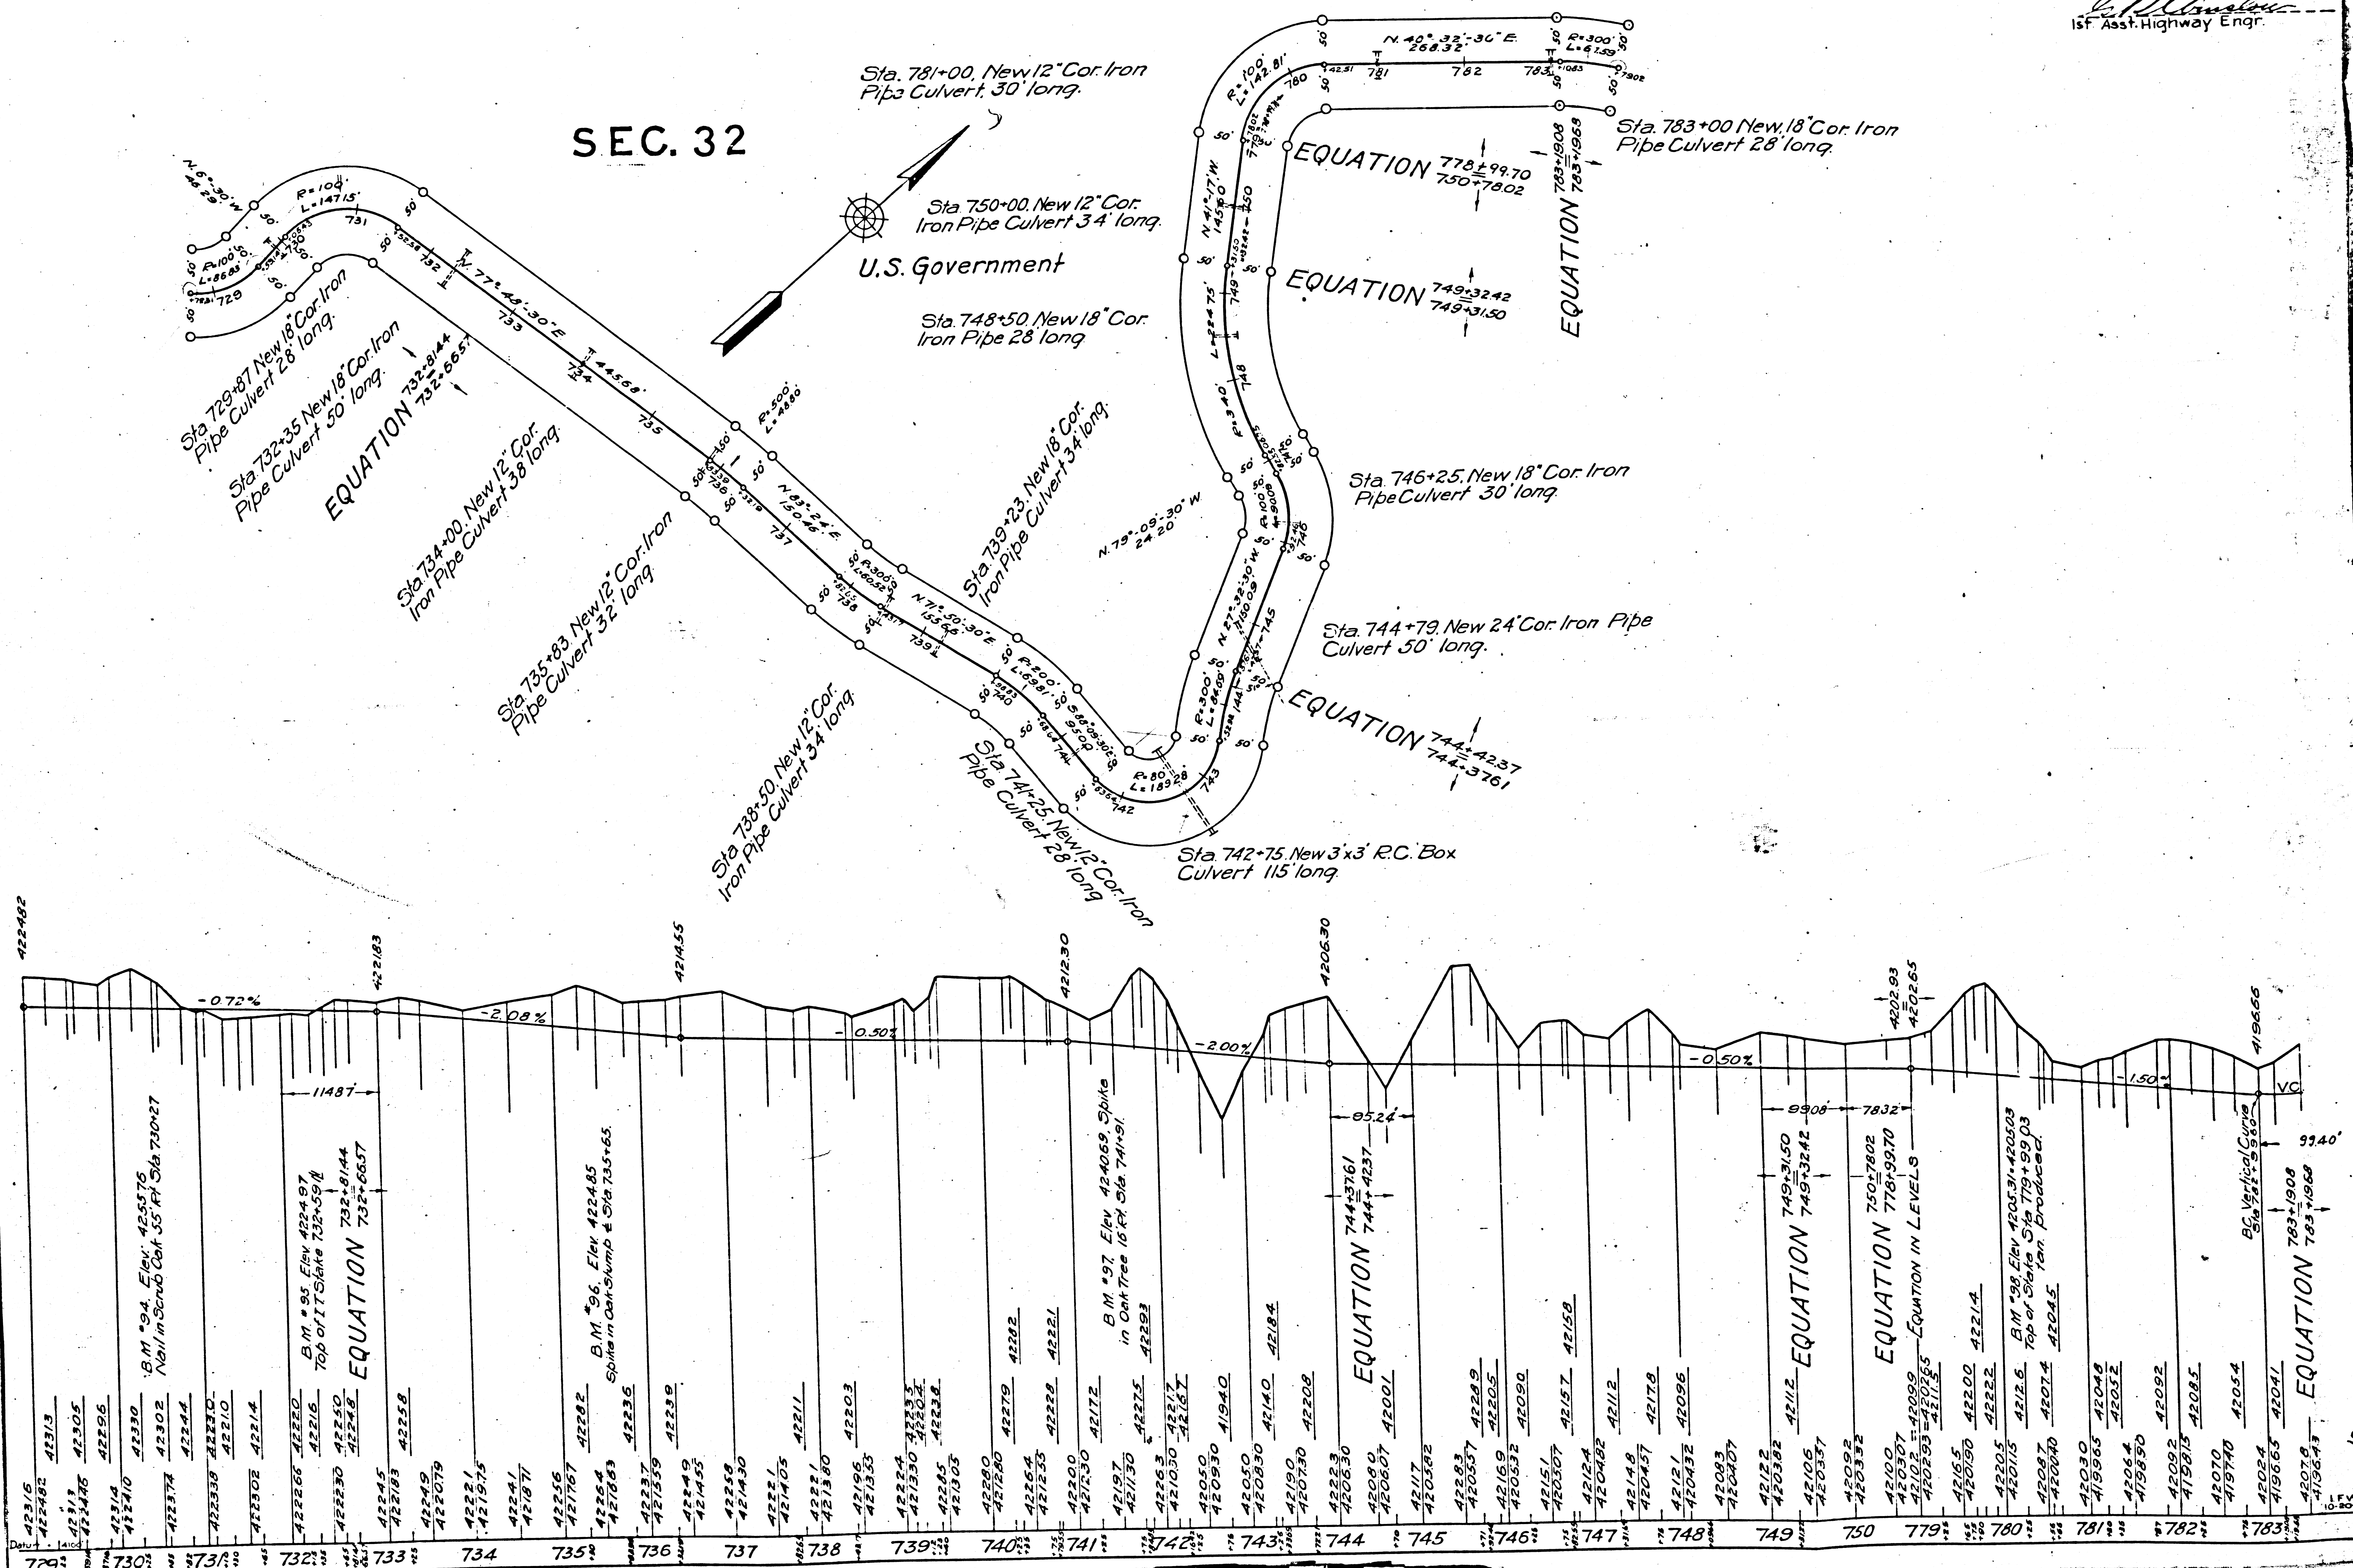

F.M. 18013-4
 A 5 OF A 16


Div. County Route Sect. Sheet
 VII L.A. 4 C 28 31
 W. Harris Clark
 Div. Engr., Div. VII
 Approved November 20, 1914.
 L. P. Blinn
 1st Asst. Highway Engr.

SANTA BARBARA NATIONAL FOREST

Div. County Route Sect. Sheet
 VII L.A. 4 C 29 31
 W. Harris Clark
 Div. Engr., Div. VII
 Approved November 20, 1914.
 L. P. Blinn
 1st Asst. Highway Engr.

SEC. 32



U.S. Government

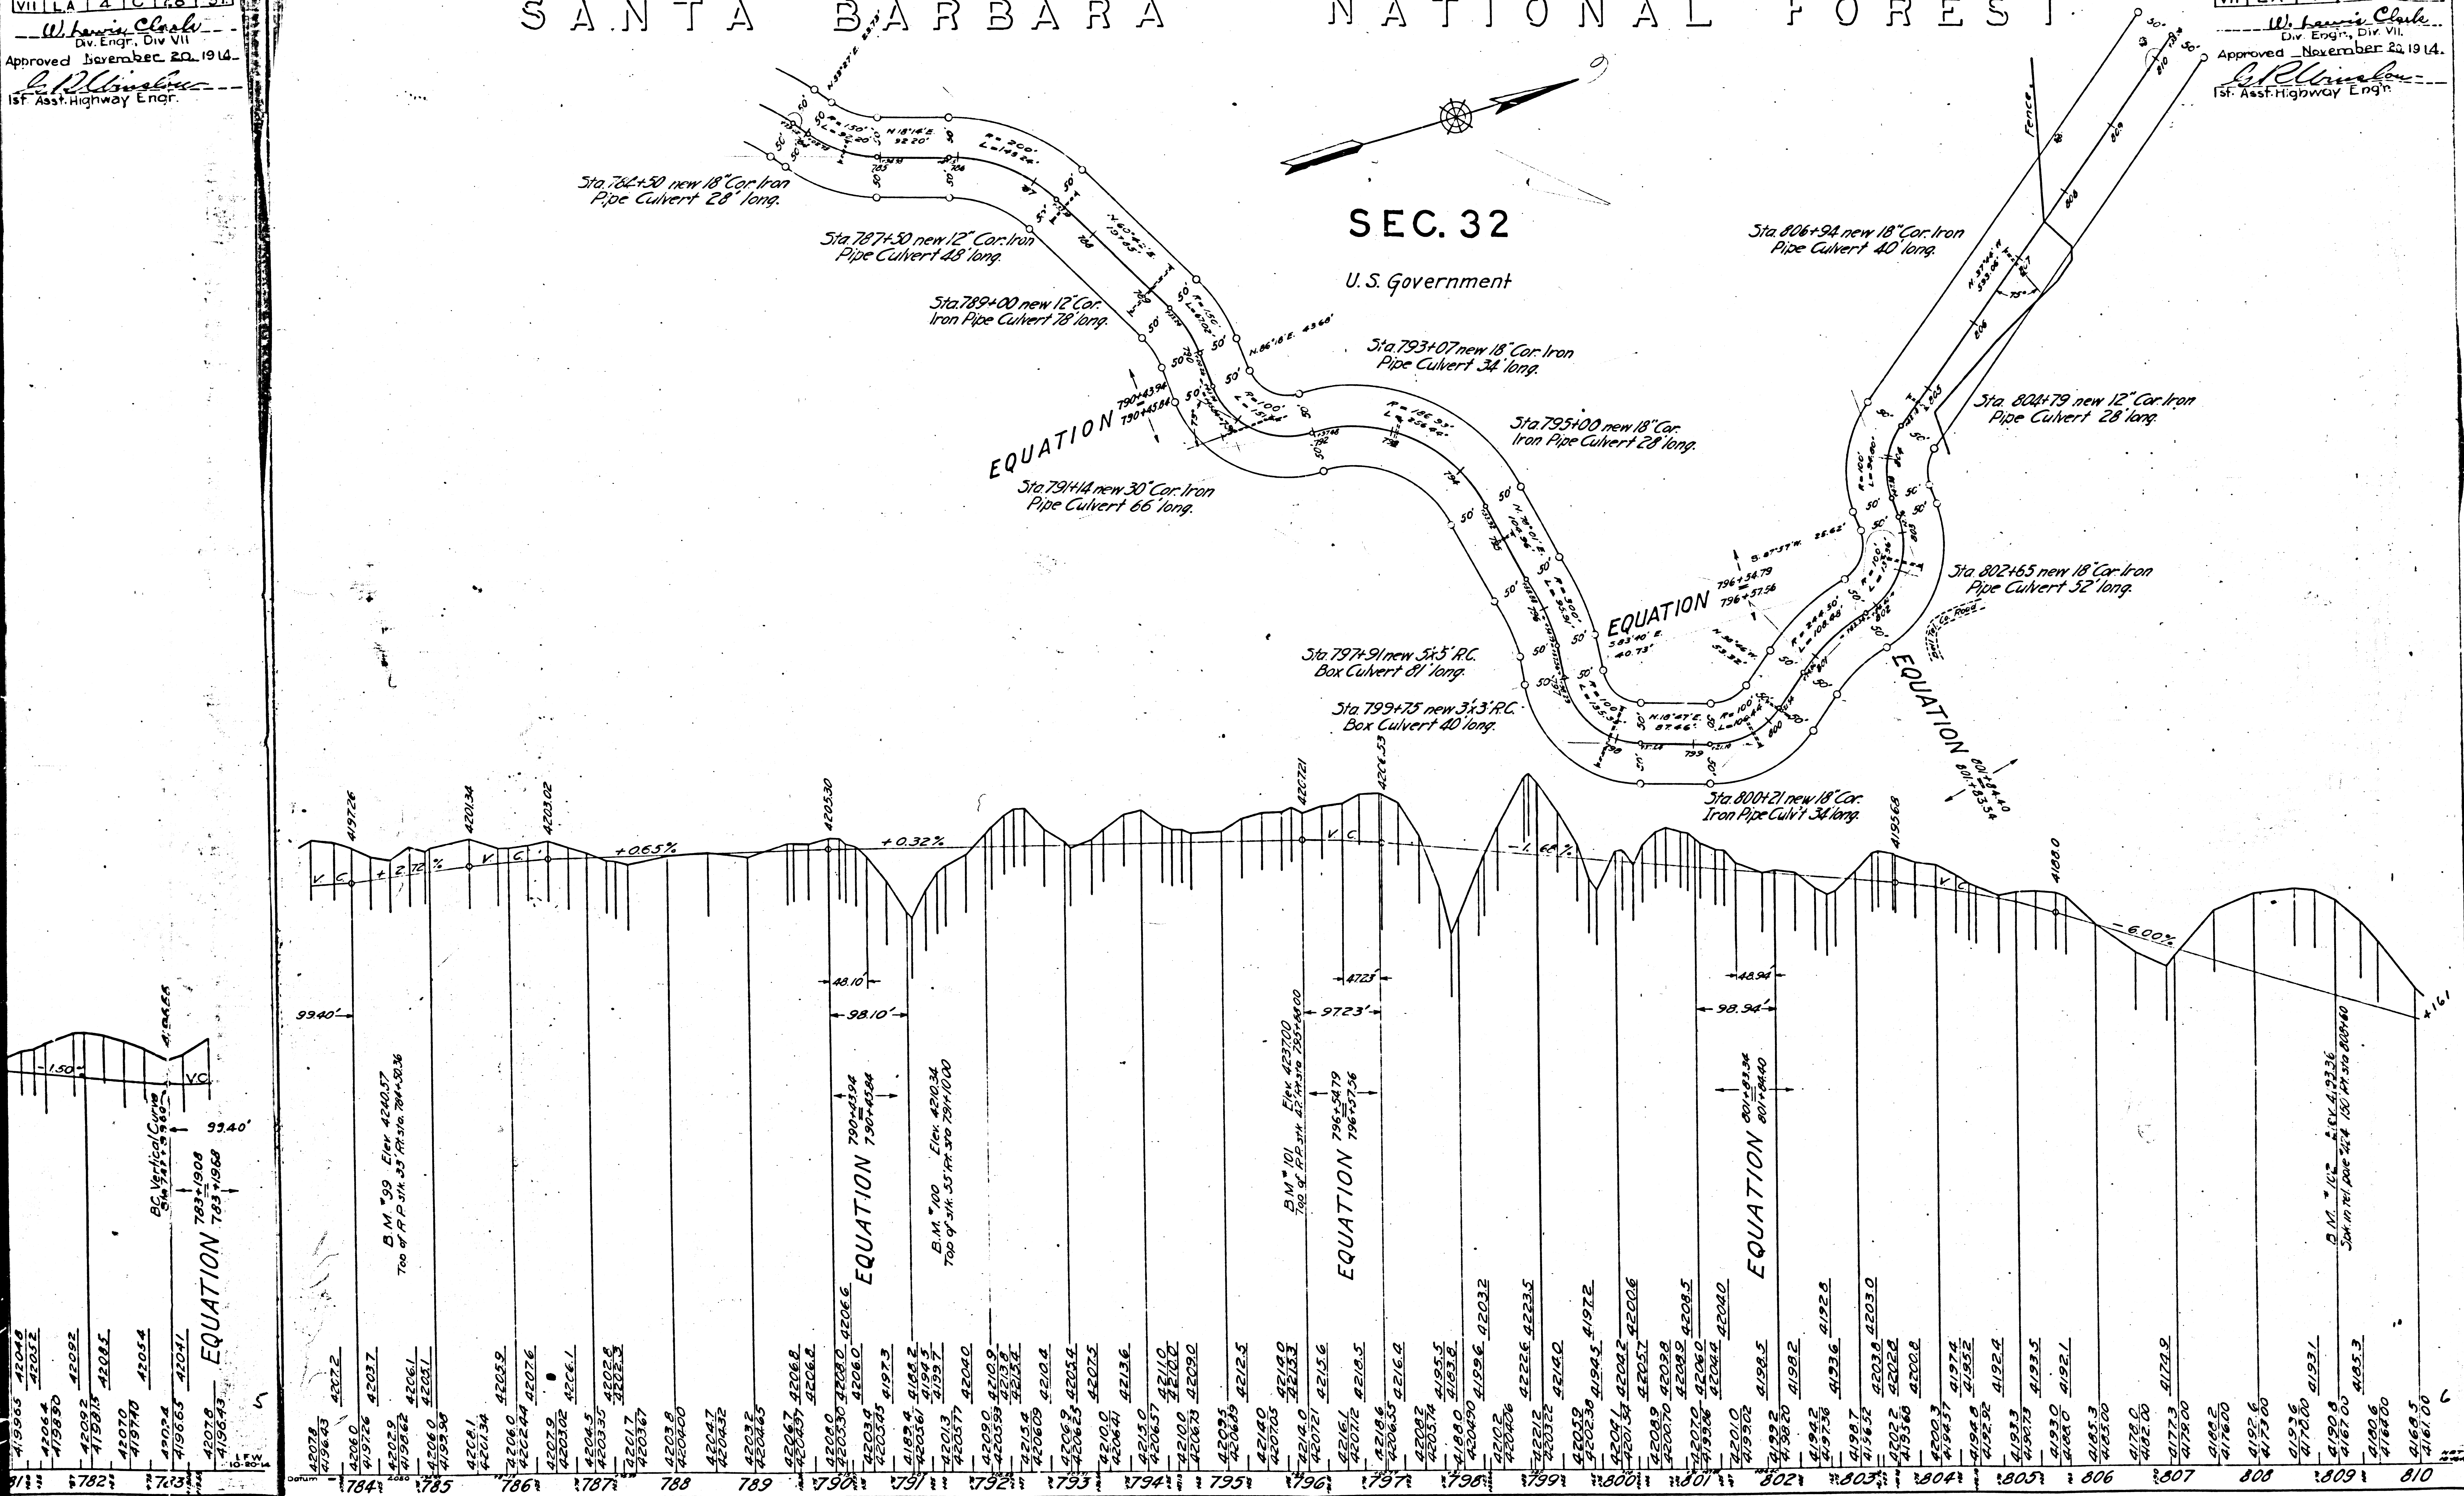

W. Lewis Clark
Div. Engr., Div. VII.
Approved - November 20, 1914.
1st. Asst. Highway Engr.

W. Lewis Clark
Div. Engr., Div. VII.
Approved - November 20, 1914.
1st. Asst. Highway Engr.



SANTA BARBARA NATIONAL FOREST

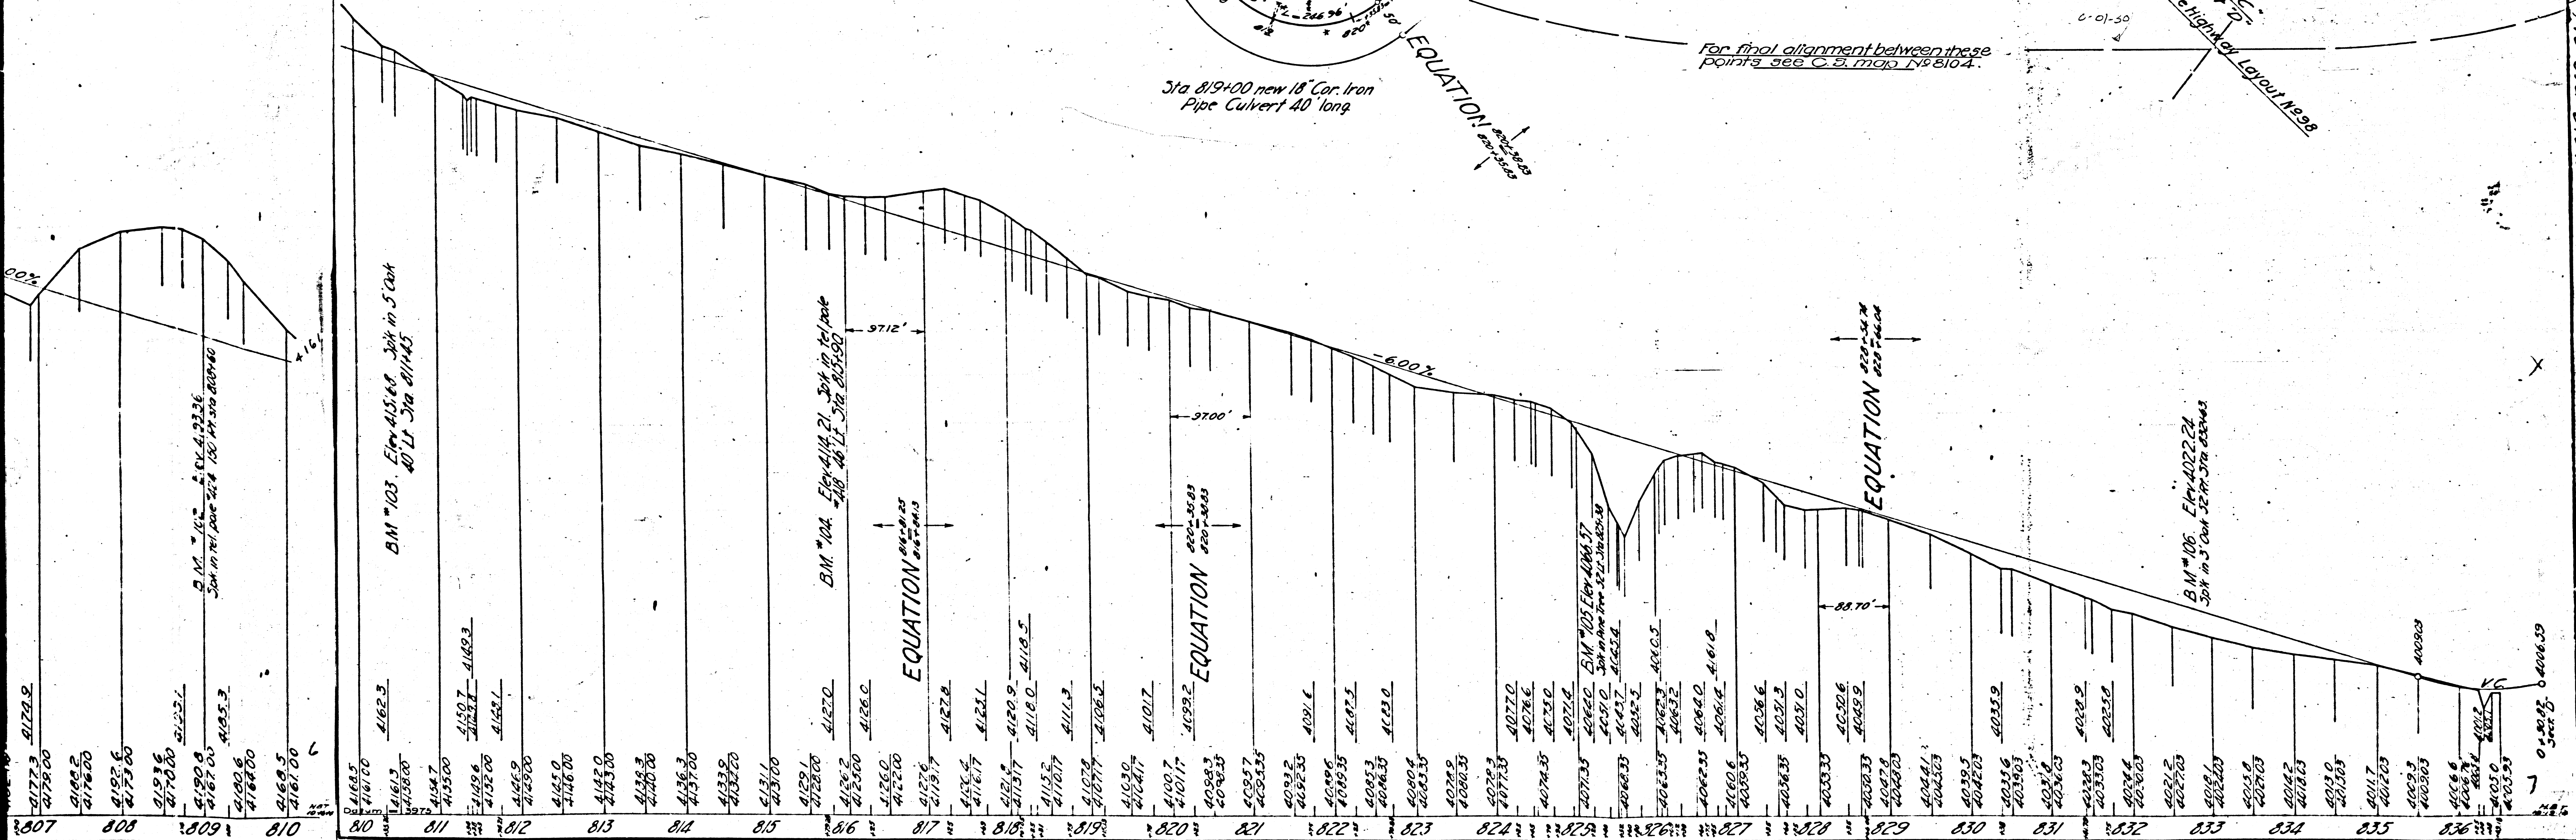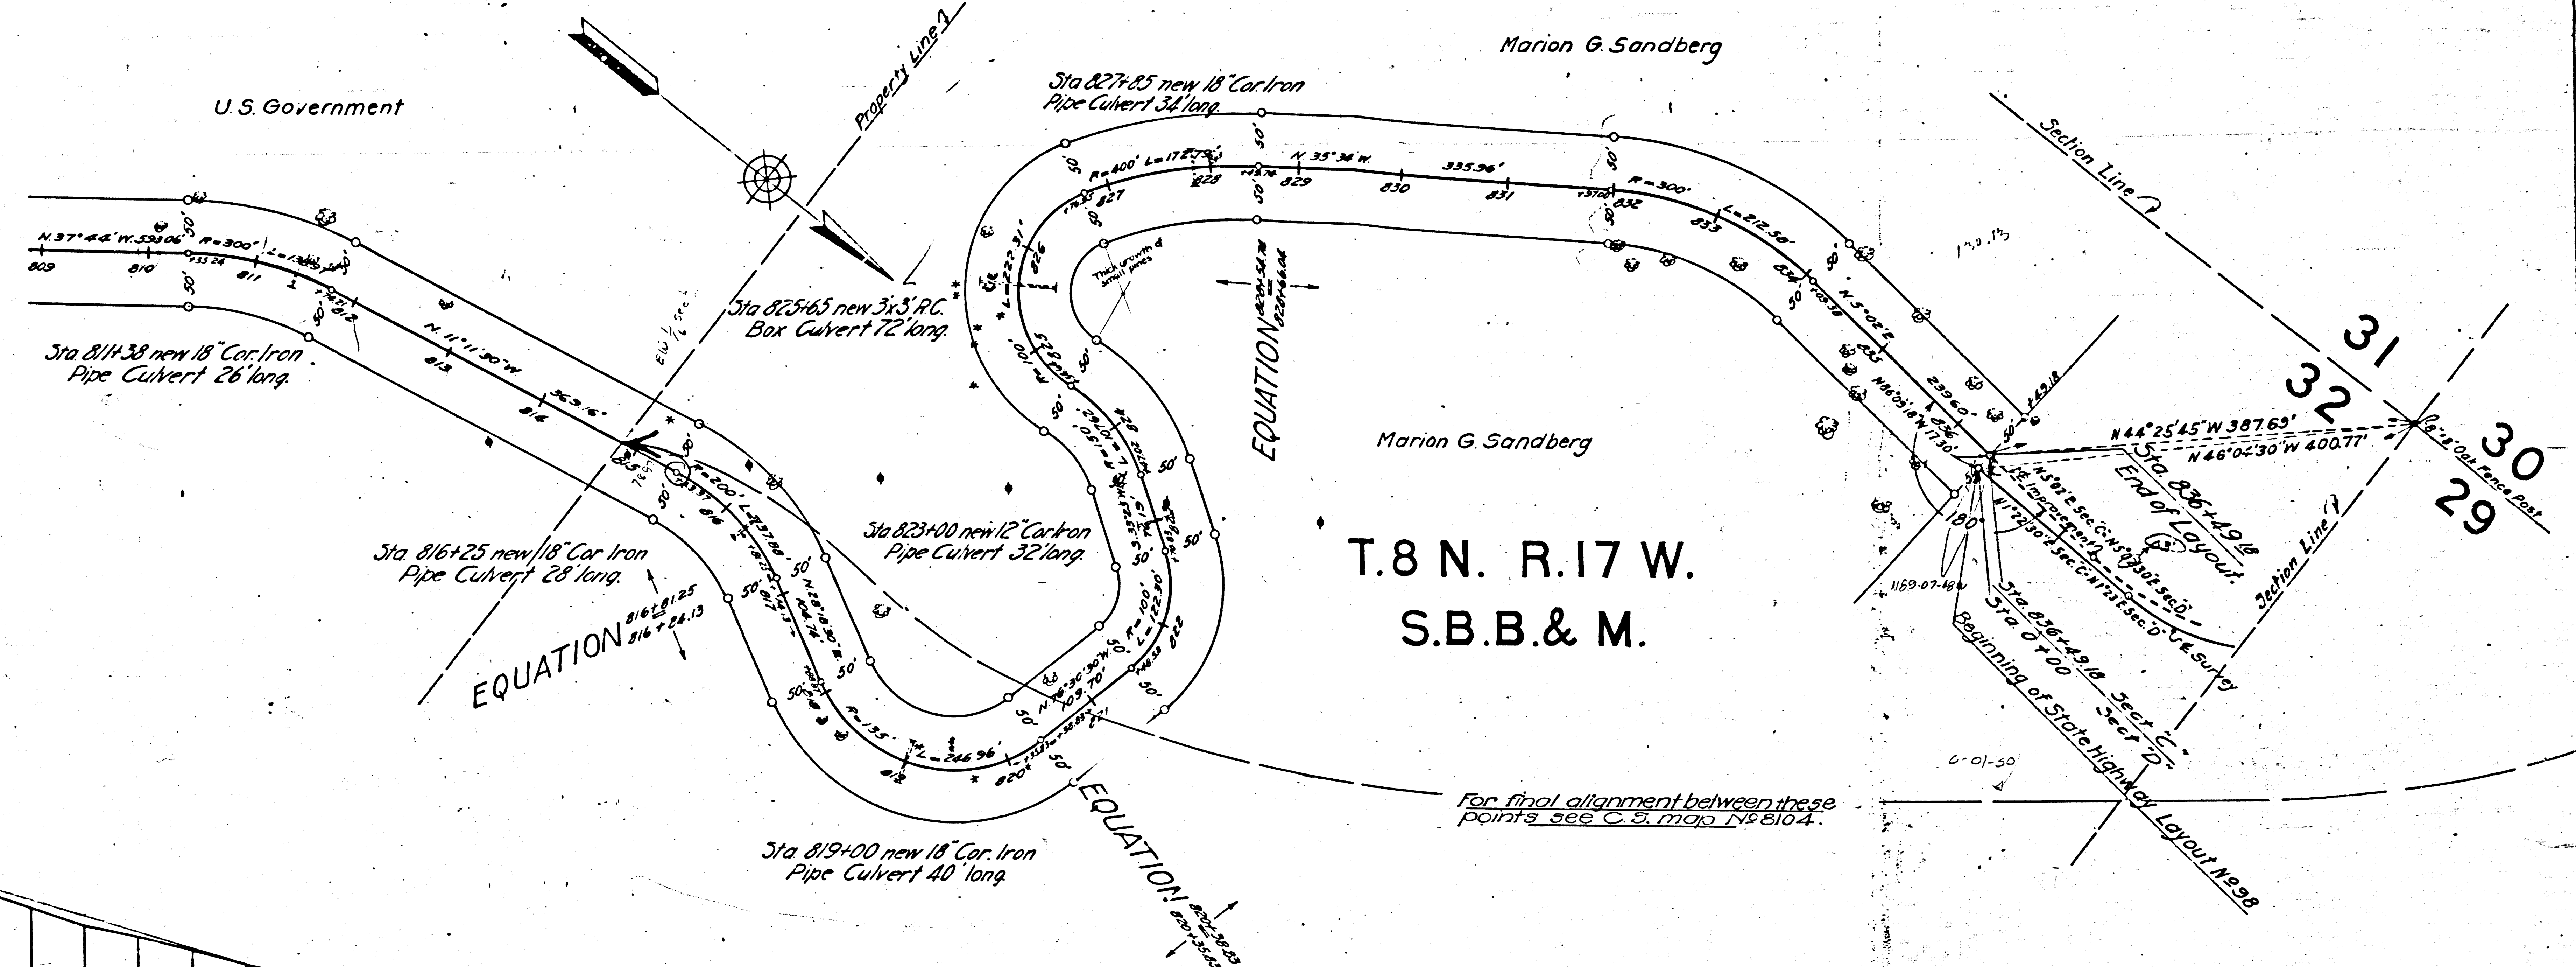

F.M. 18013-4
A 7 OF A16

W. Lewis Clark
Div. Engr., Div. VII.
Approved November 20, 1914.
Geo. R. Winslow
1st Asst. Highway Engr.

W. Lewis Clark
Div. Engr., Div. VII.
Approved April 12, 1914.
Geo. R. Winslow
1st Asst. Highway Engineer

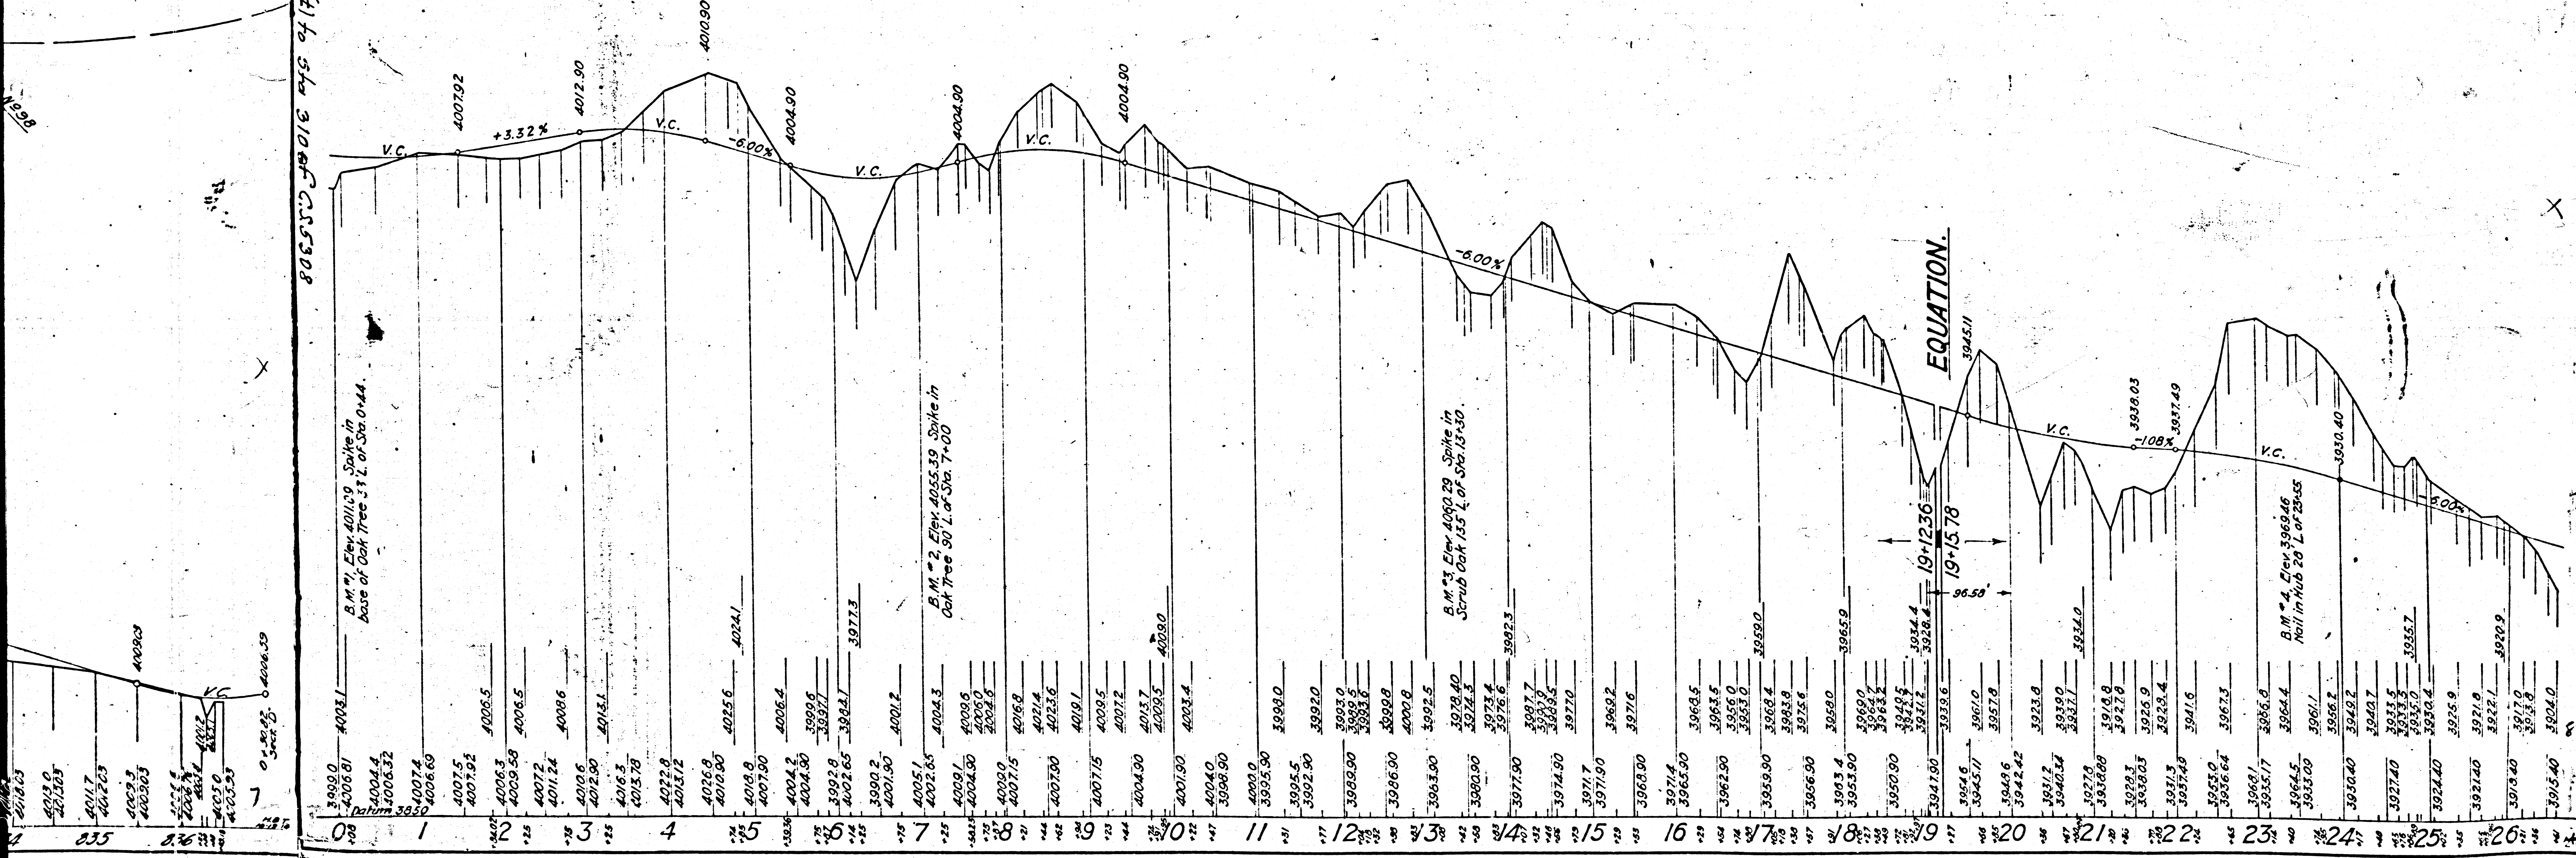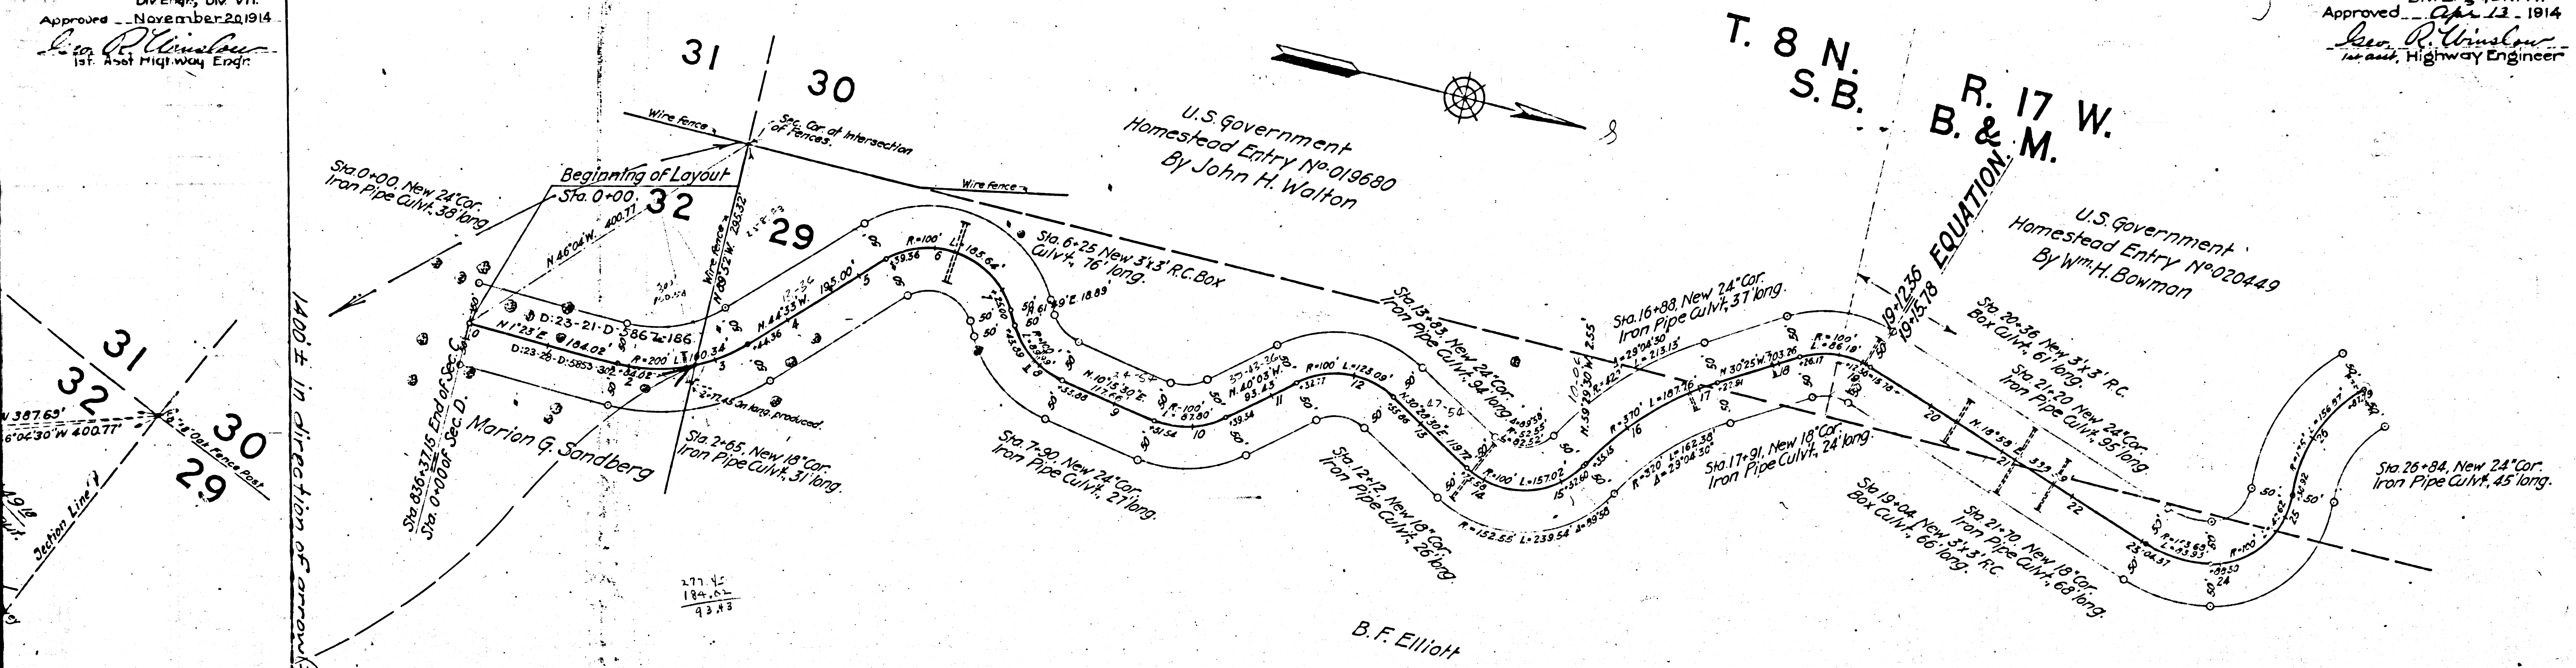


F.M. 18013-4
A 8 OF A 16

D 5867-186 D: 23-21
D 5886-27 D: 23-29
D 5853-302 D: 23-28
D 5888-17 D: 23-28

U.S. Government
Homestead Entry No 020449
By Wm. H. Bowman

26+84, New 21" Cor.
Pipe Culvert, 45' long

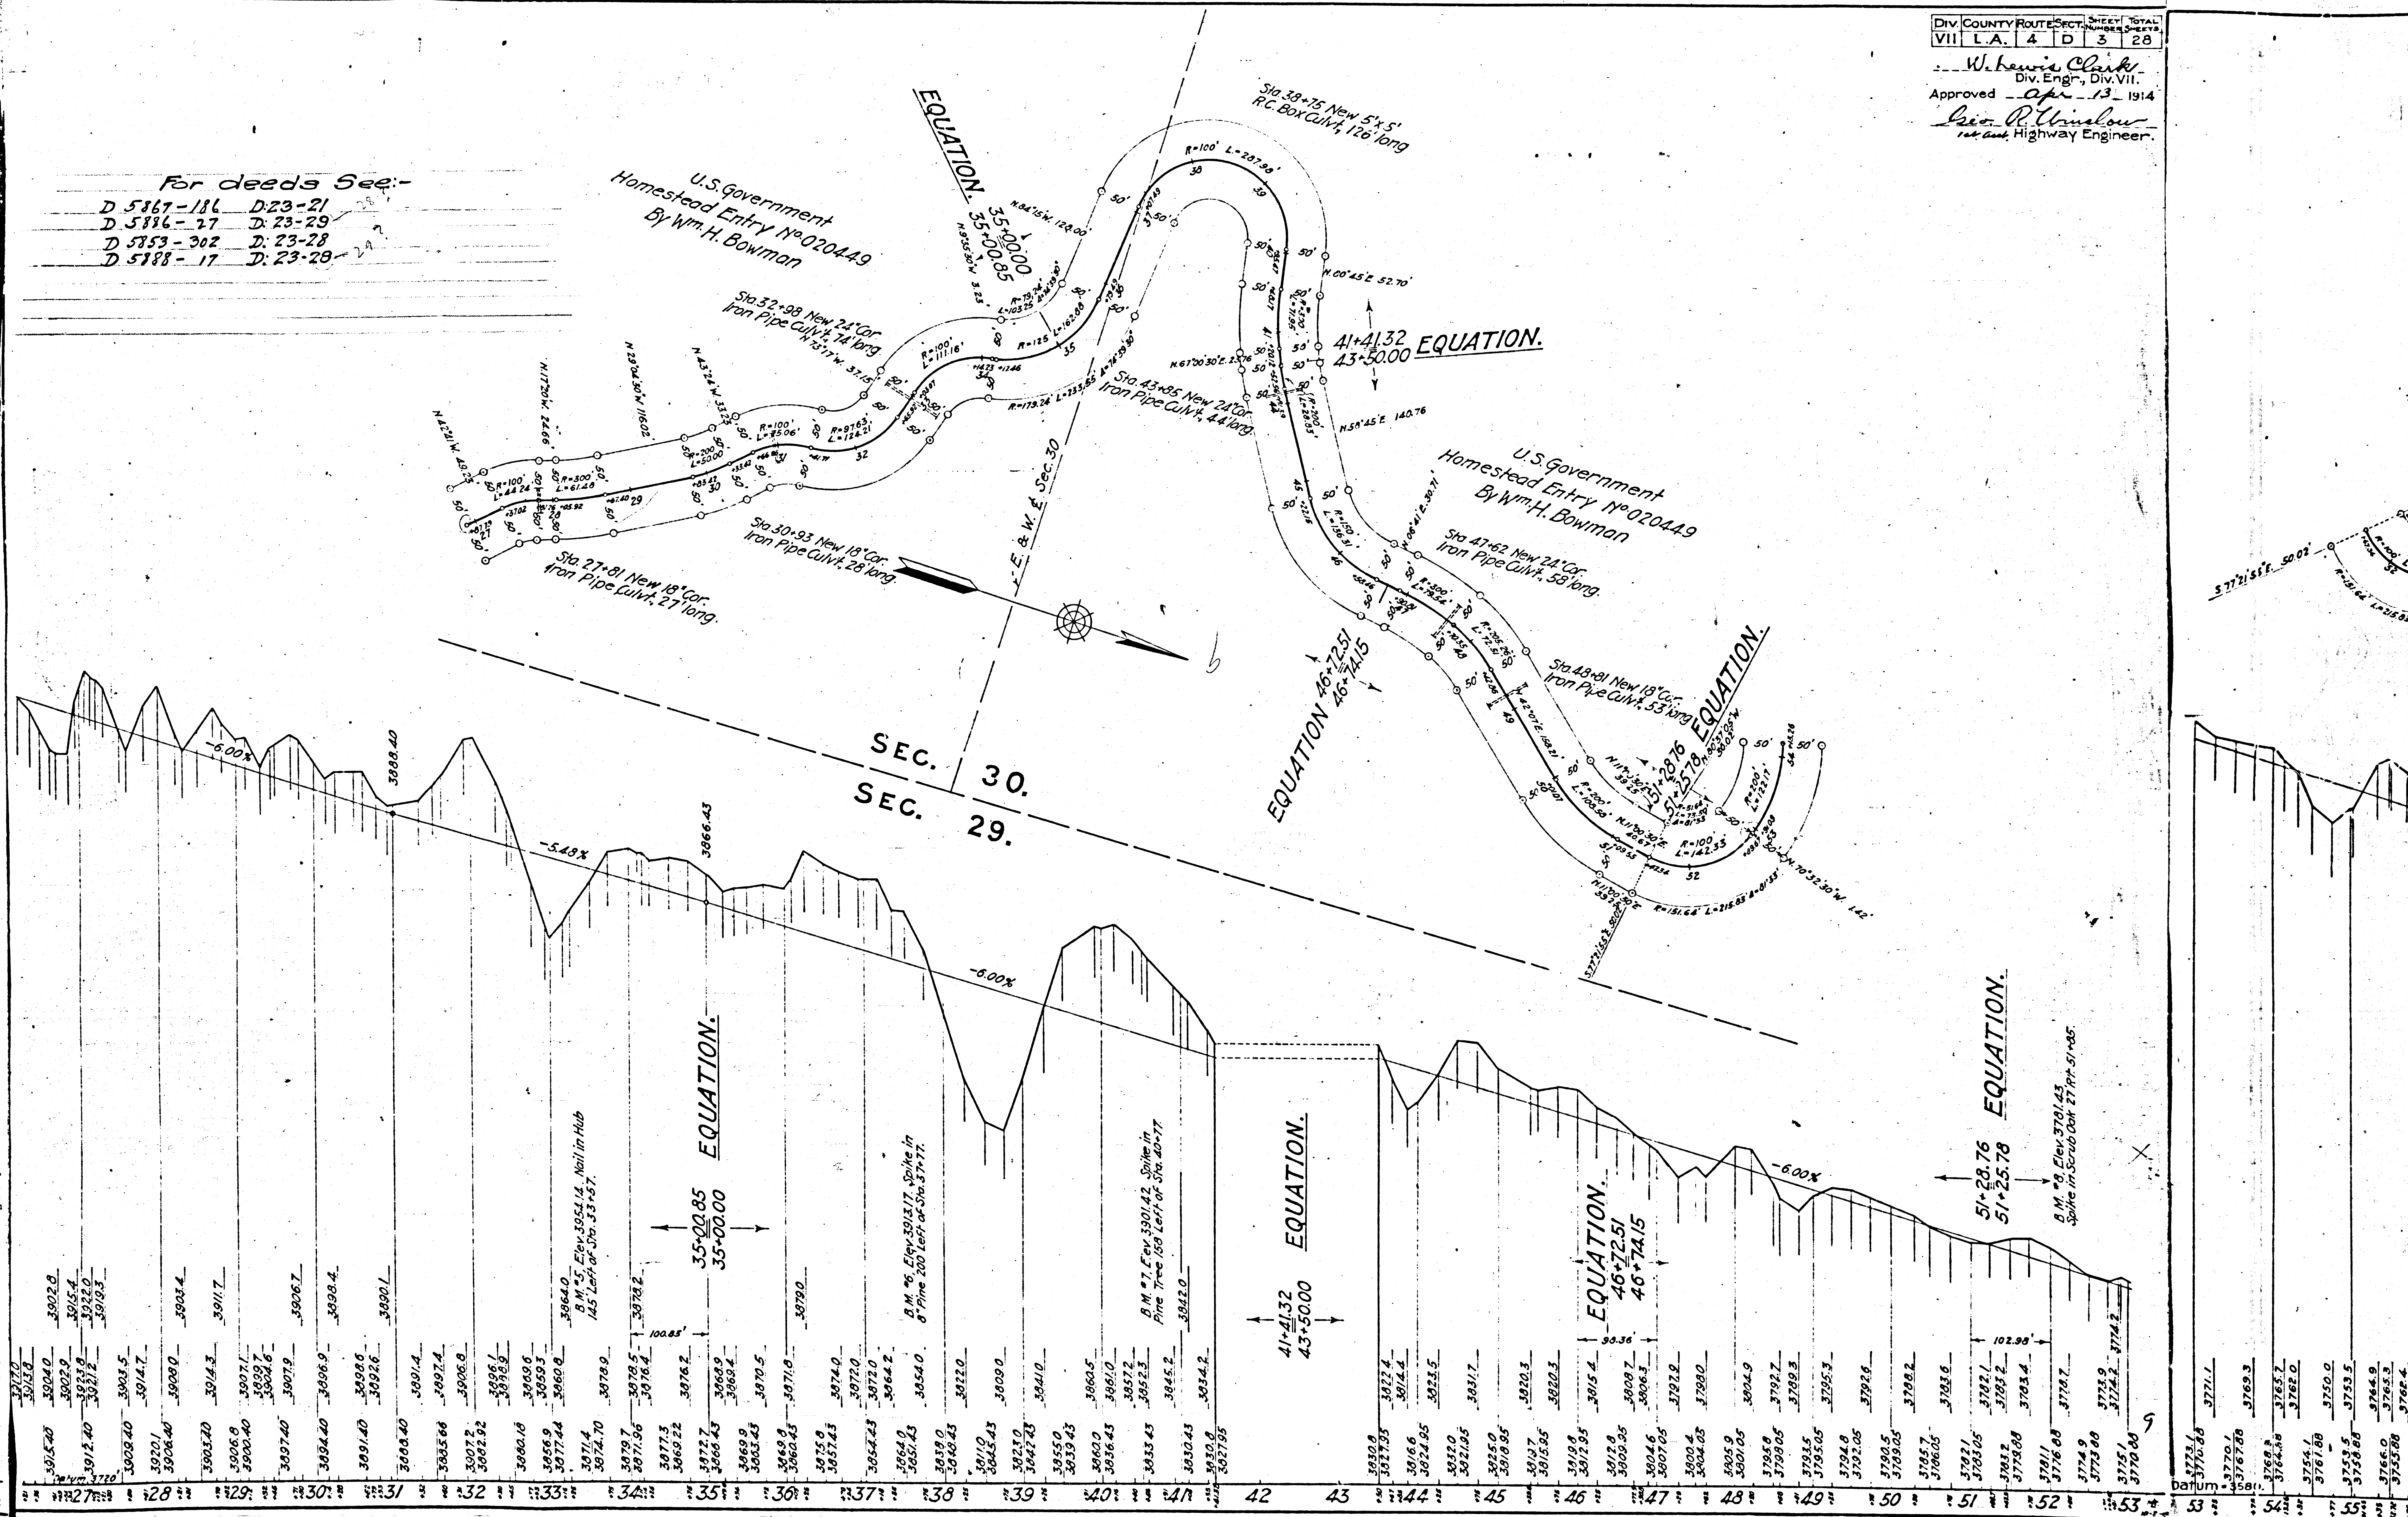


F.M. 18013-4

A 9 OF A 16



COUNTY ROUTE SECT. SHEET NO.
 L.A. 4 D 3 29
 W. Lewis Clark
 Div. Engr., Div. VII.
 Approved Apr. 13, 1914
 R. Winslow
 Highway Engineer

DIV. COUNTY ROUTE SECT. SHEET NO.
 VII L.A. 4 D 4 28
 W. Lewis Clark
 Div. Engr., Div. VII.
 Approved Apr. 13, 1914
 R. Winslow
 Highway Engineer

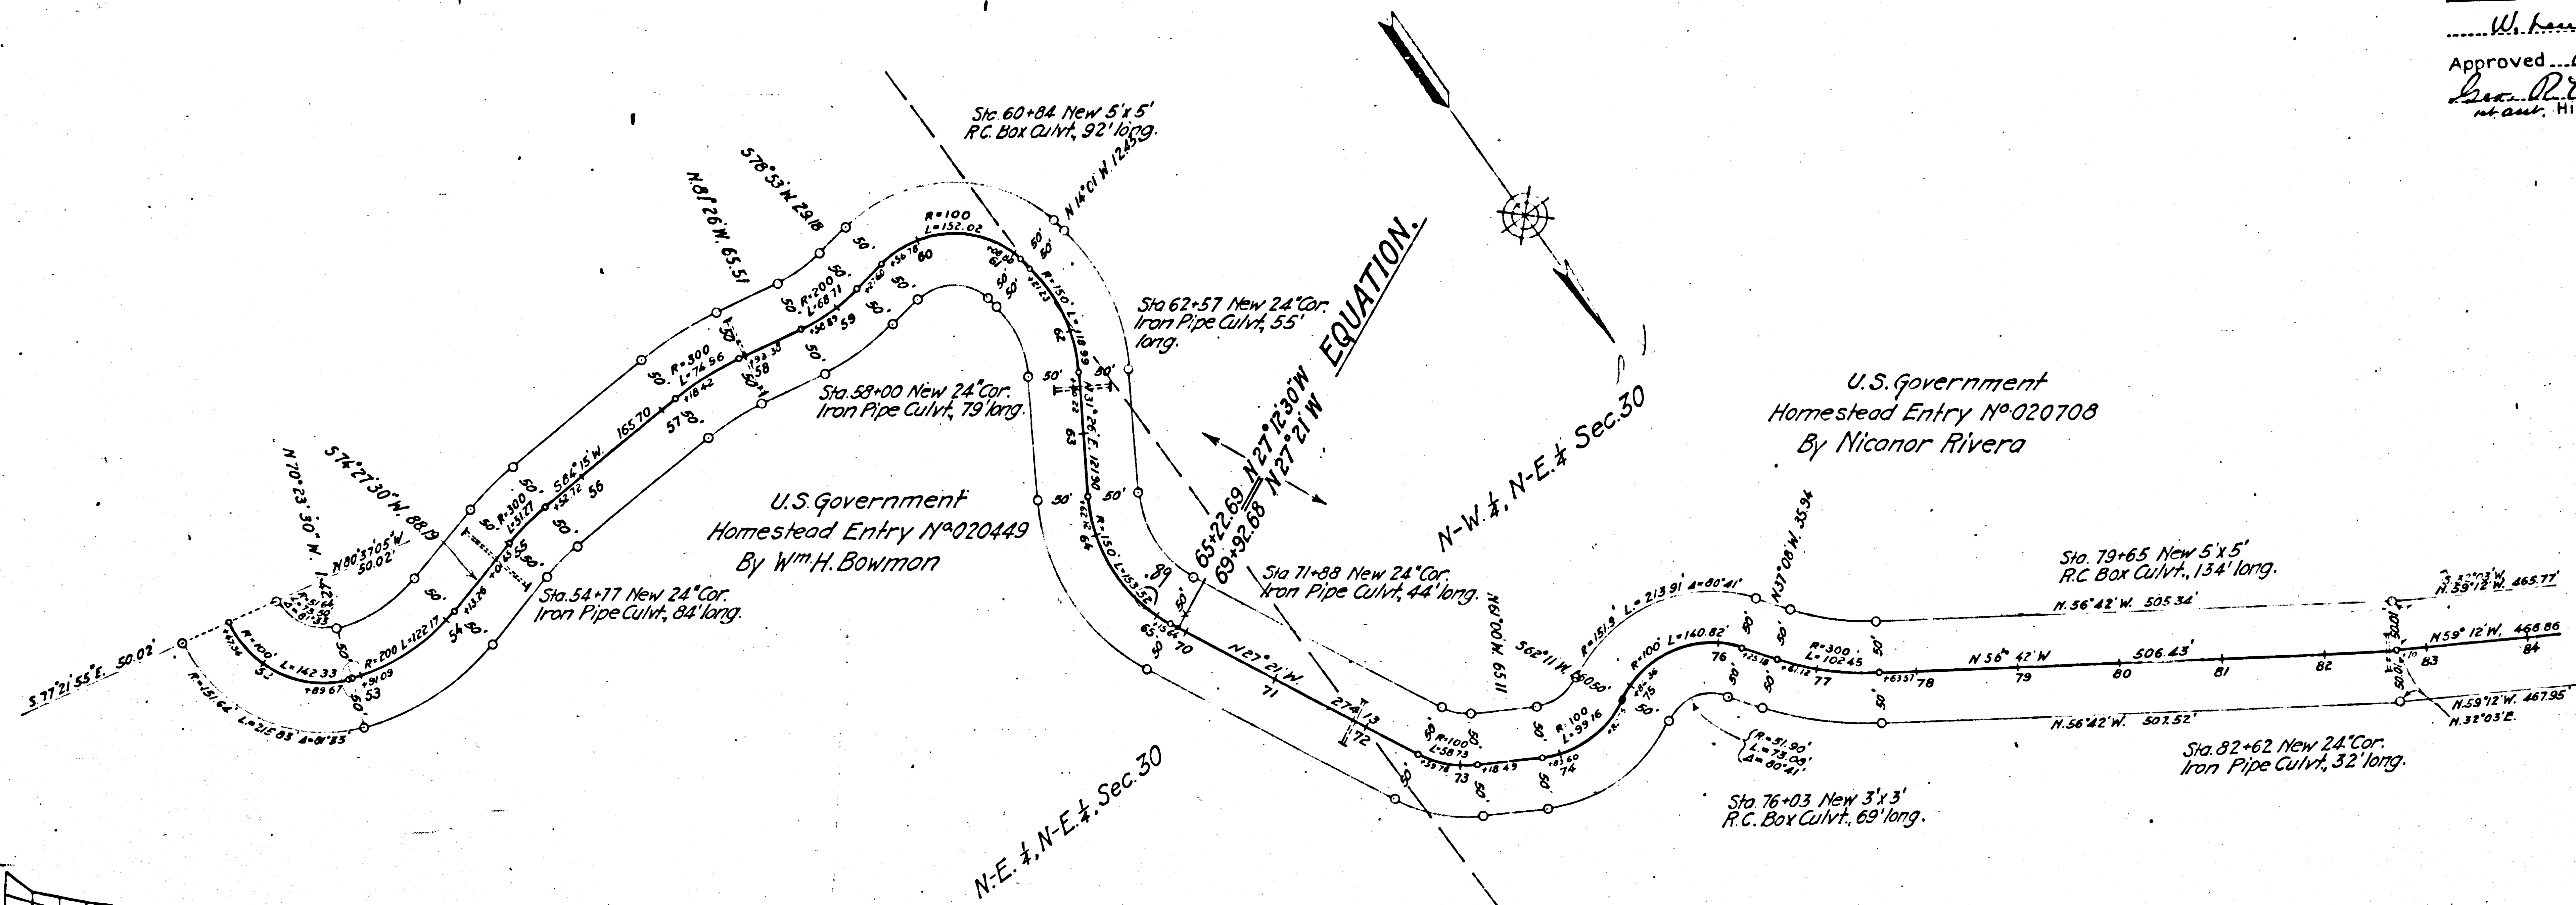

Homes
 N 59° 12' W 465.77
 N 59° 12' W 465.77
 Sta. 84+00 New 24" Cor.
 Iron Pipe, 30' long.

51+28.76 EQUATION.
 51+25.78
 B.M. 9 Elev. 3701.43
 Spike in Scrub Oak 27 ft. S.W.

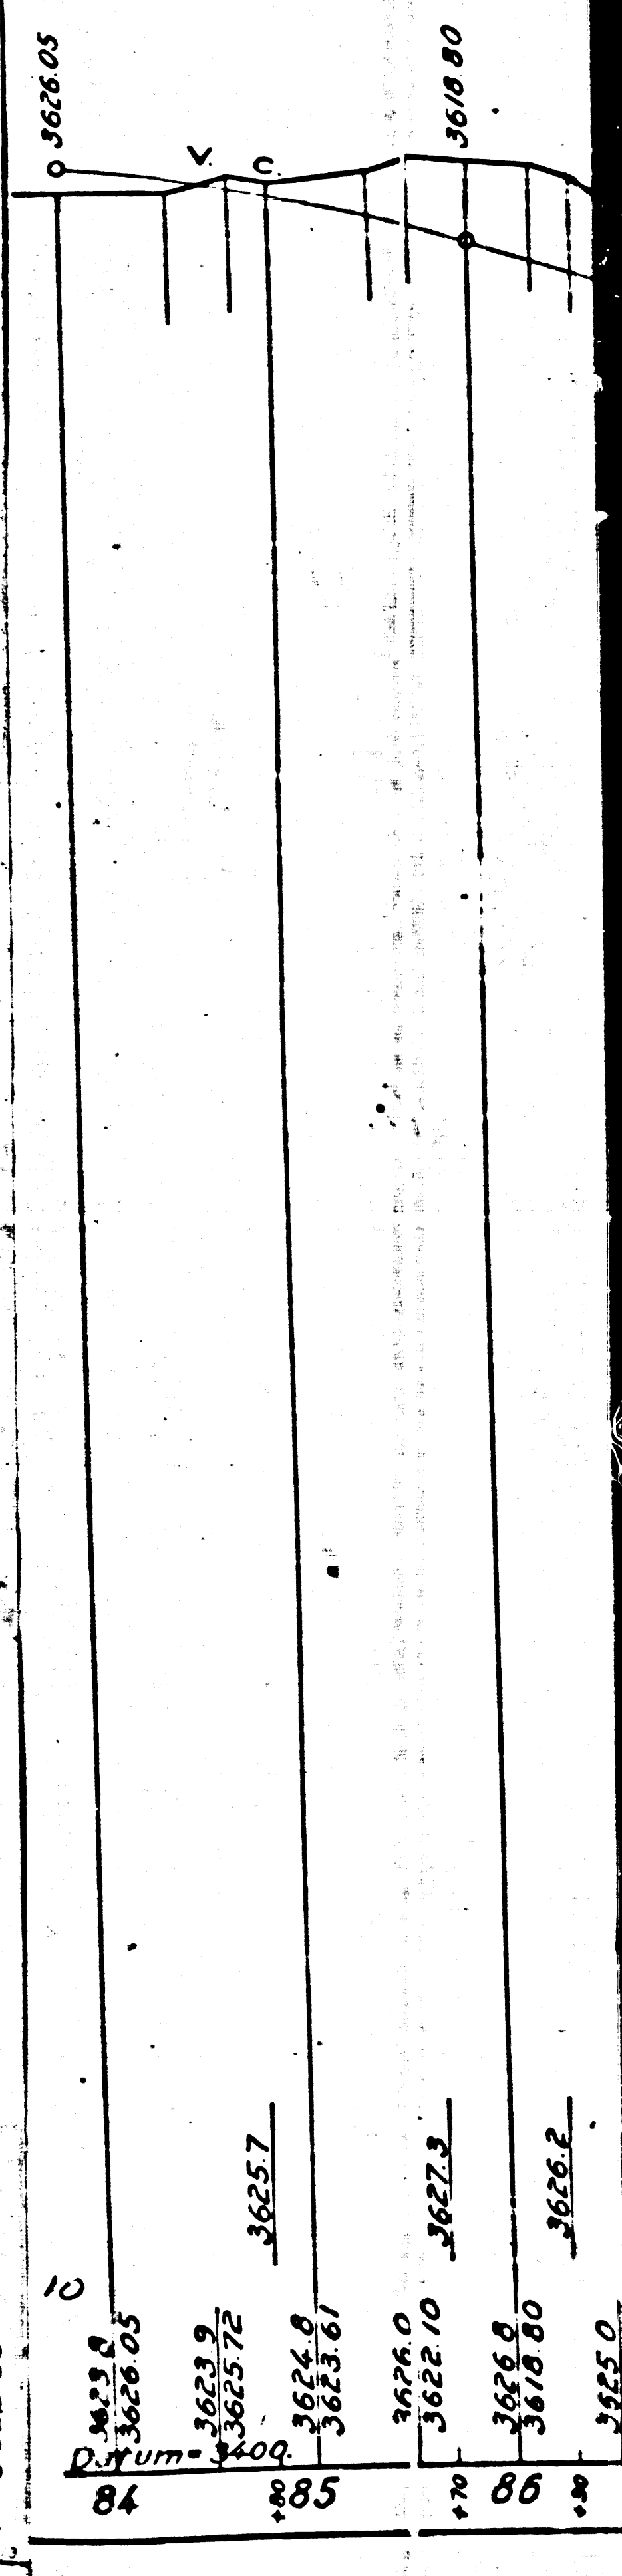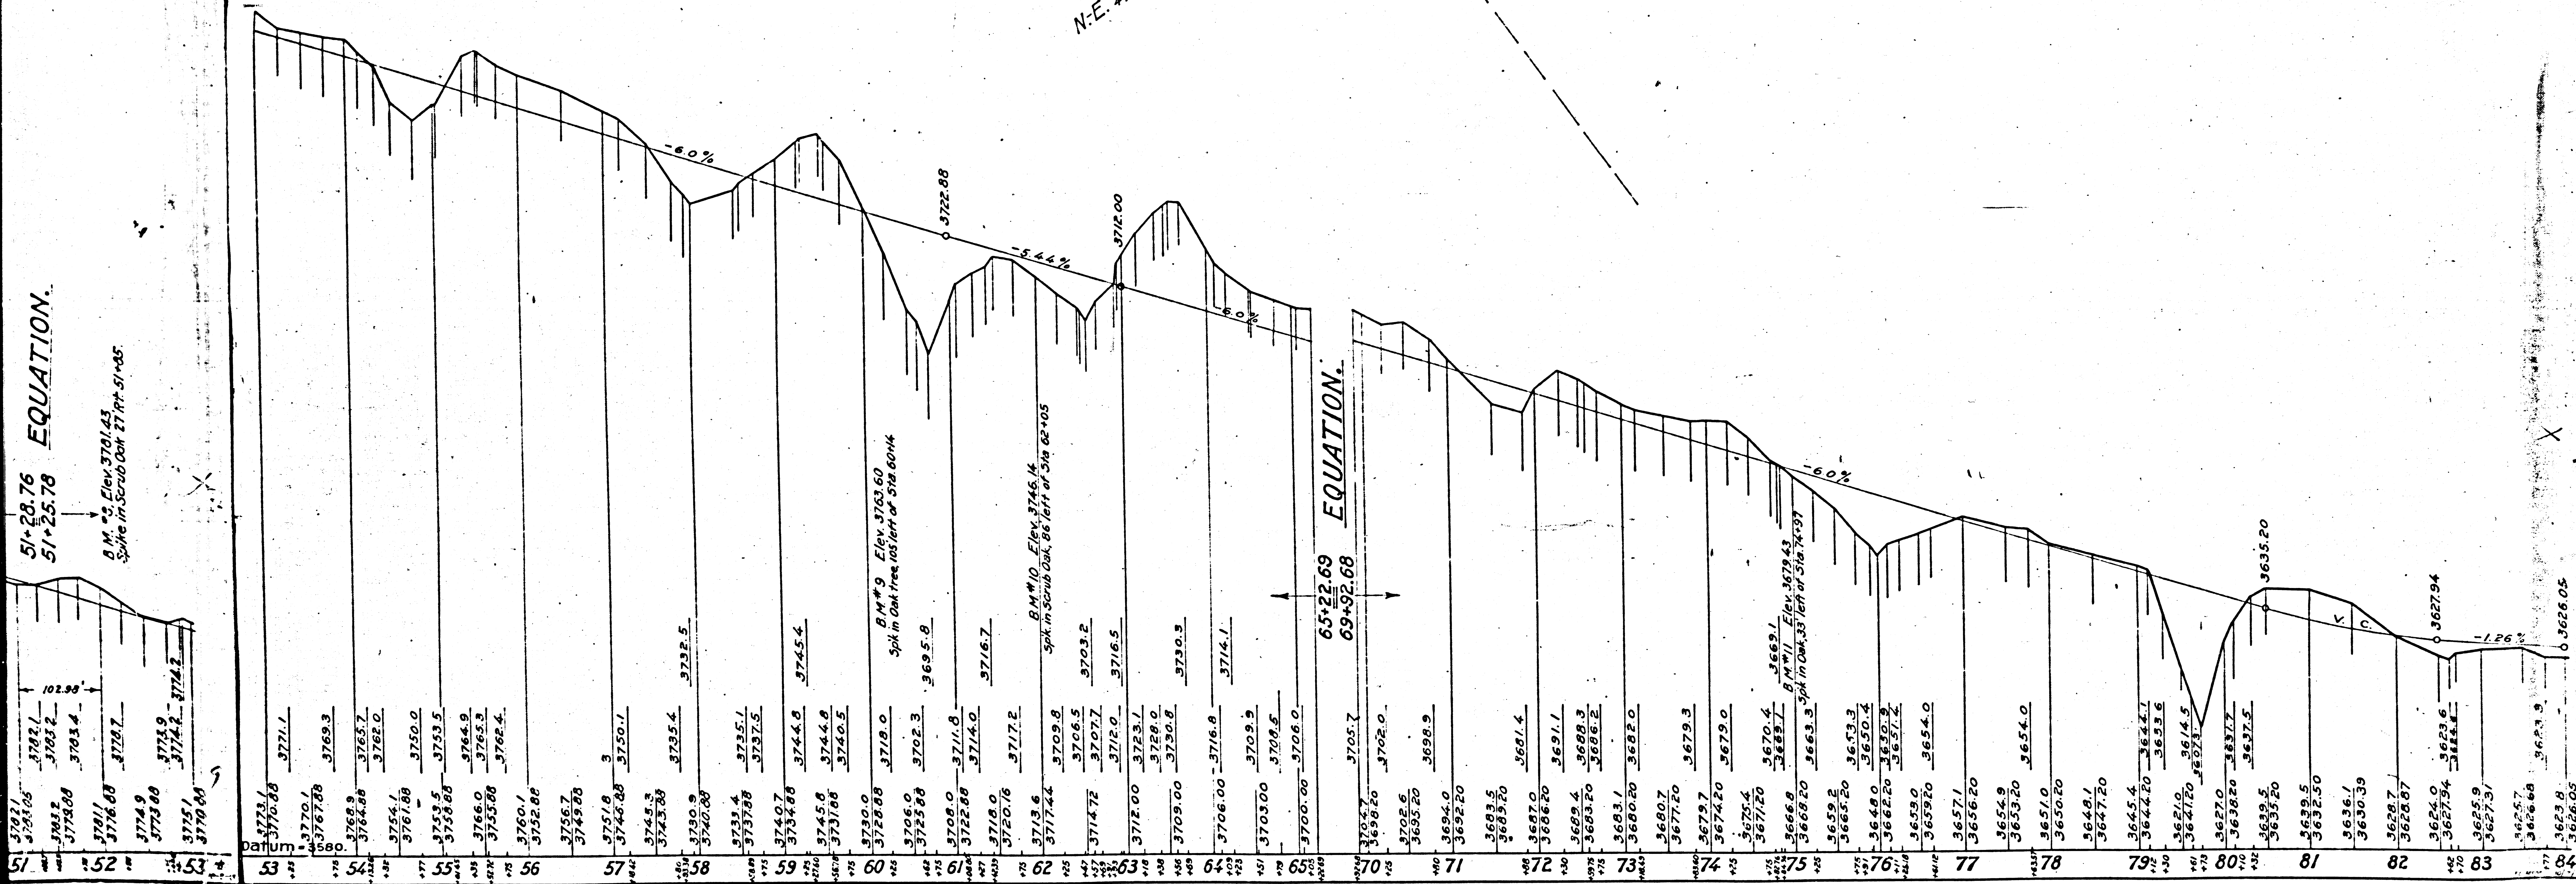



F.M. 18013-4
 A 10 OF A 16

DIV. COUNTY ROUTE SECT. SHEET NO. 1
VII L.A. 4 D 4 28

W. Lewis Clark
Div. Eng'r Div. VII.
Approved Apr. 13, 1914
H. R. Vinalson
Asst. Highway Engineer

DIV. COUNTY ROUTE SECT. SHEET NO. 1
VII L.A. 4 D 5 28
W. Lewis Clark
Div. Eng'r Div. VII.
Approved Apr. 13, 1914
H. R. Vinalson
Asst. Highway Engineer

U.S. Government
Homestead Entry No. 020708
By Nicanor Rivera

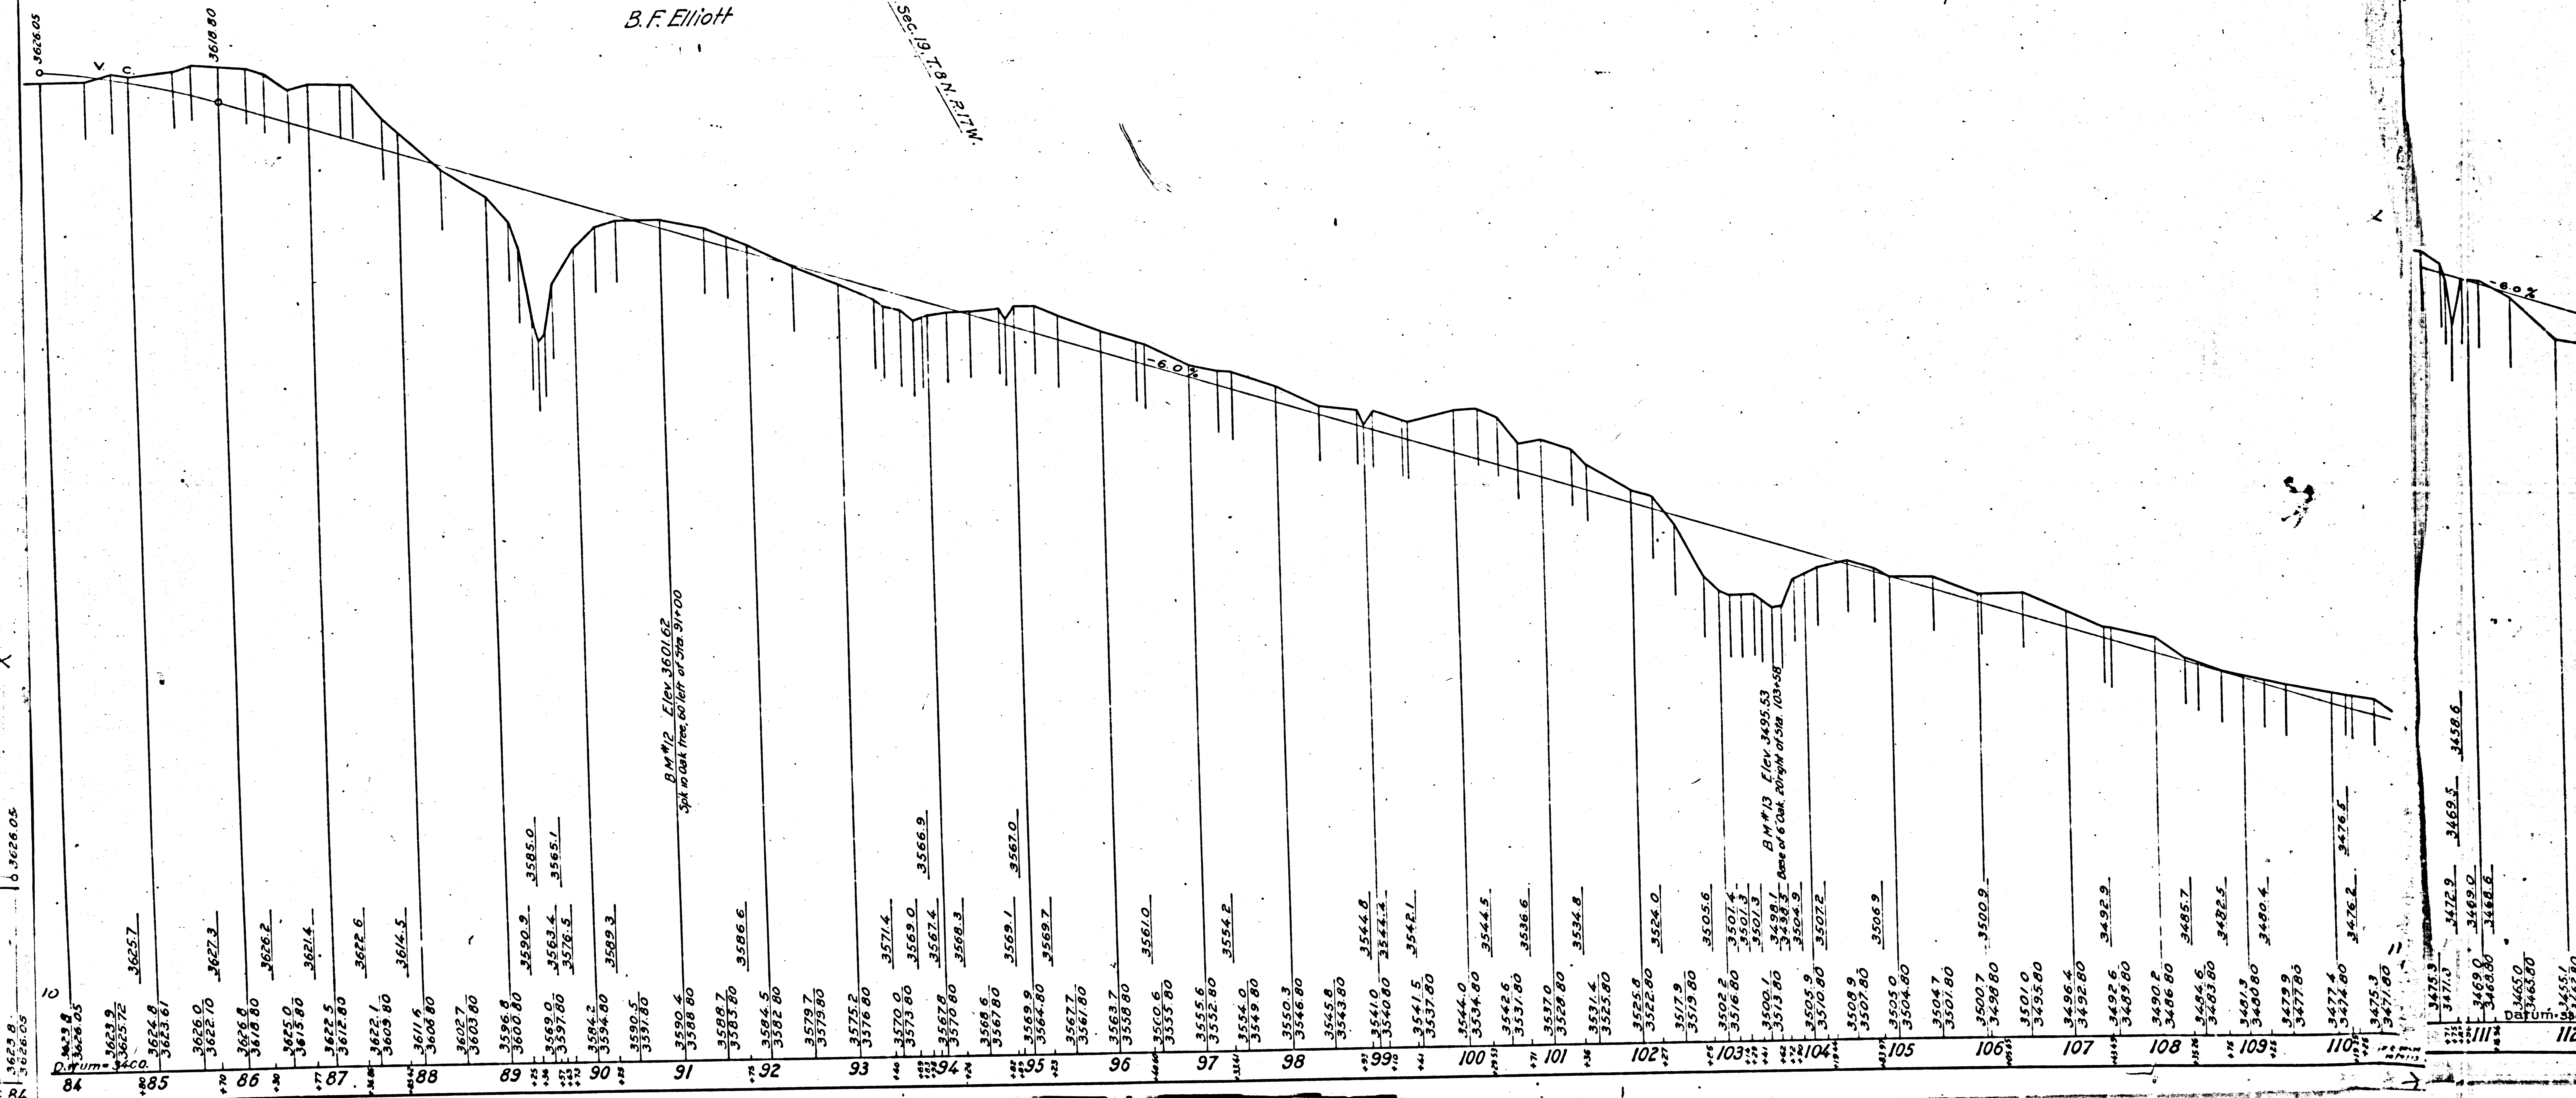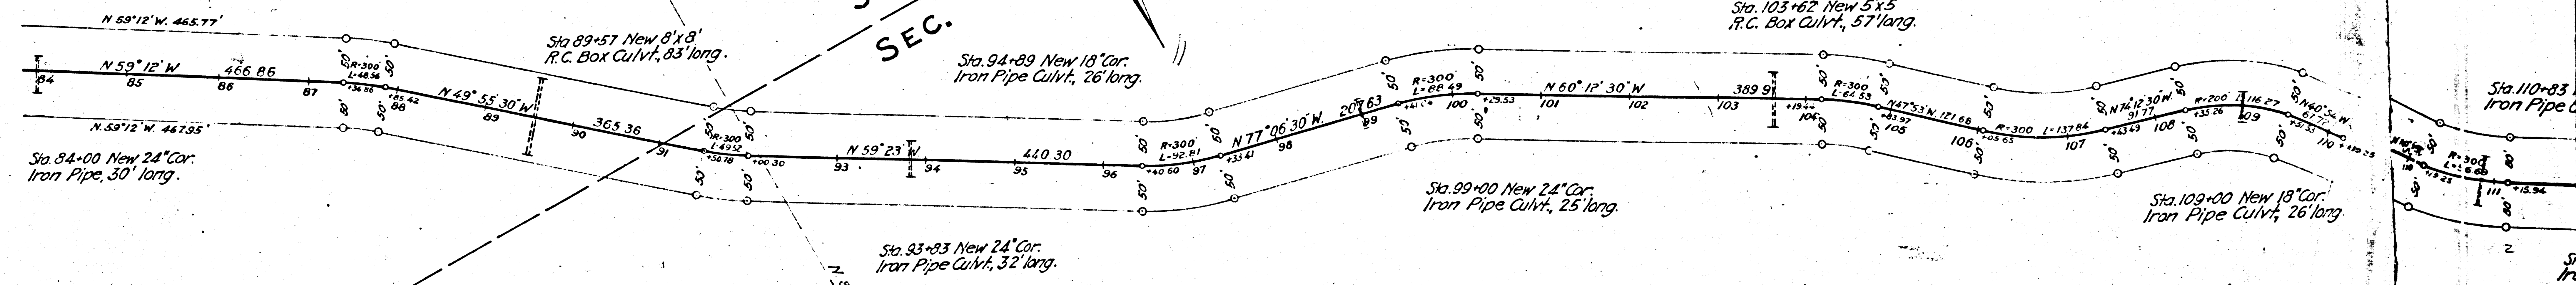


F.M. 18013-4
A 11 OF A 16

W. Lewis Clark
Div Engr Div. VII
Approved Apr. 13, 1914
Geo. R. Winslow
at alt. Highway Engineer;

SEC. 24
T. 8 N. R. 18 W.
Harrie

SEC. 19
T. 8 N. R. 17 W.

 


F.M. 18013-4

A 1 2 OF A 1 6

W. Lewis Clark
Div. Engr. Div. VII
ed. Apr. 13, 1914
R. H. Hunsaker
Highway Engineer





W. Lewis Clark
Div. Engr. Div. VII
Approved Apr. 13, 1914
R. H. Hunsaker
Highway Engineer

 

W. Lewis Clark
Div. Eng. Div. VII.
Apr. 12, 1914
R. H. Hines
Highway Engineer



W. Lewis Clark
Div. Eng. Div. VII.
Approved Apr. 12, 1914
R. H. Hines
Highway Engineer

New 3x4' R.C.
long.
N. 89° 08' 30" W. 895.74'
934.46

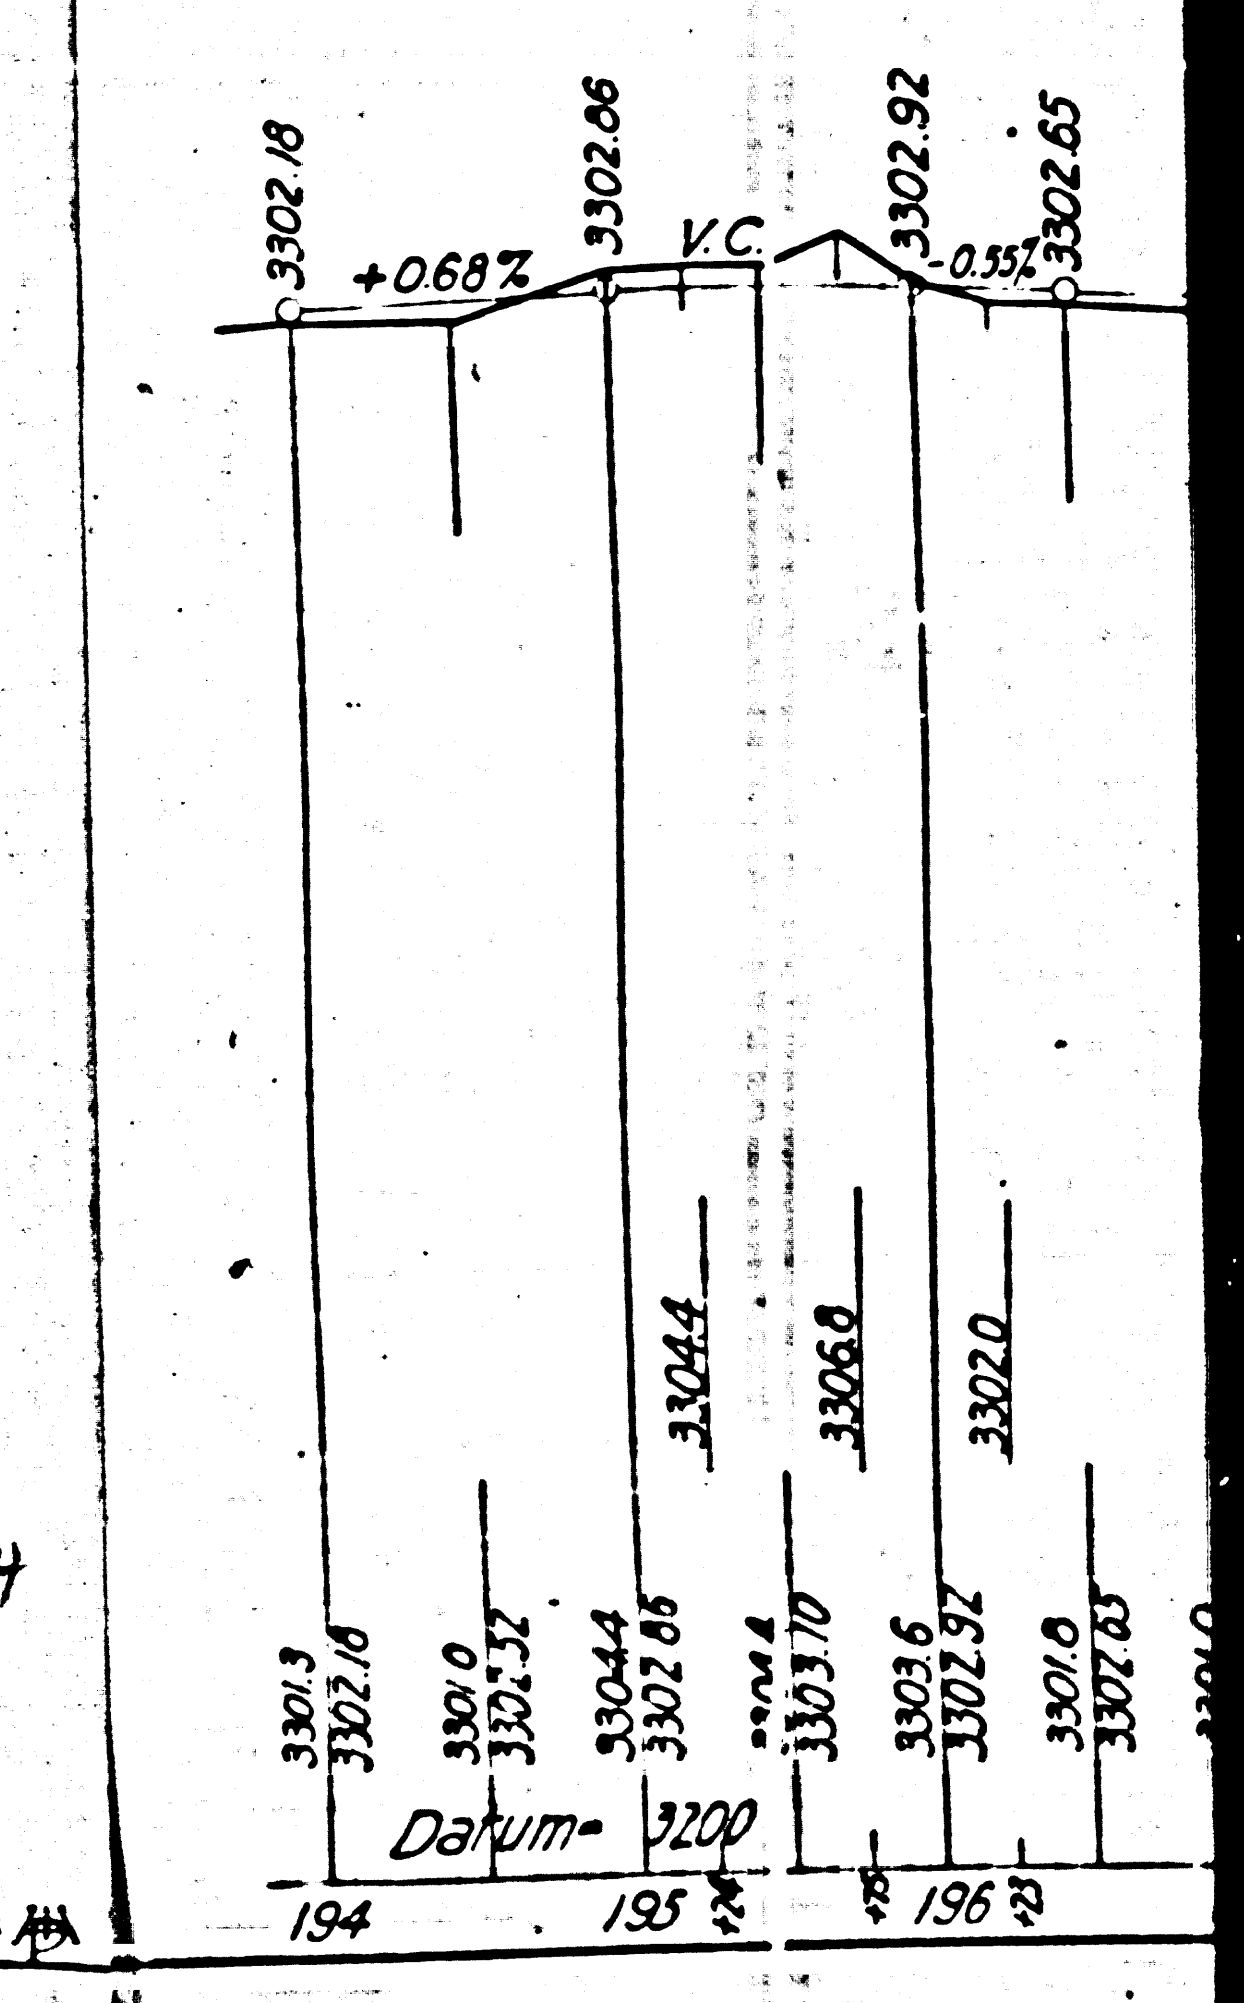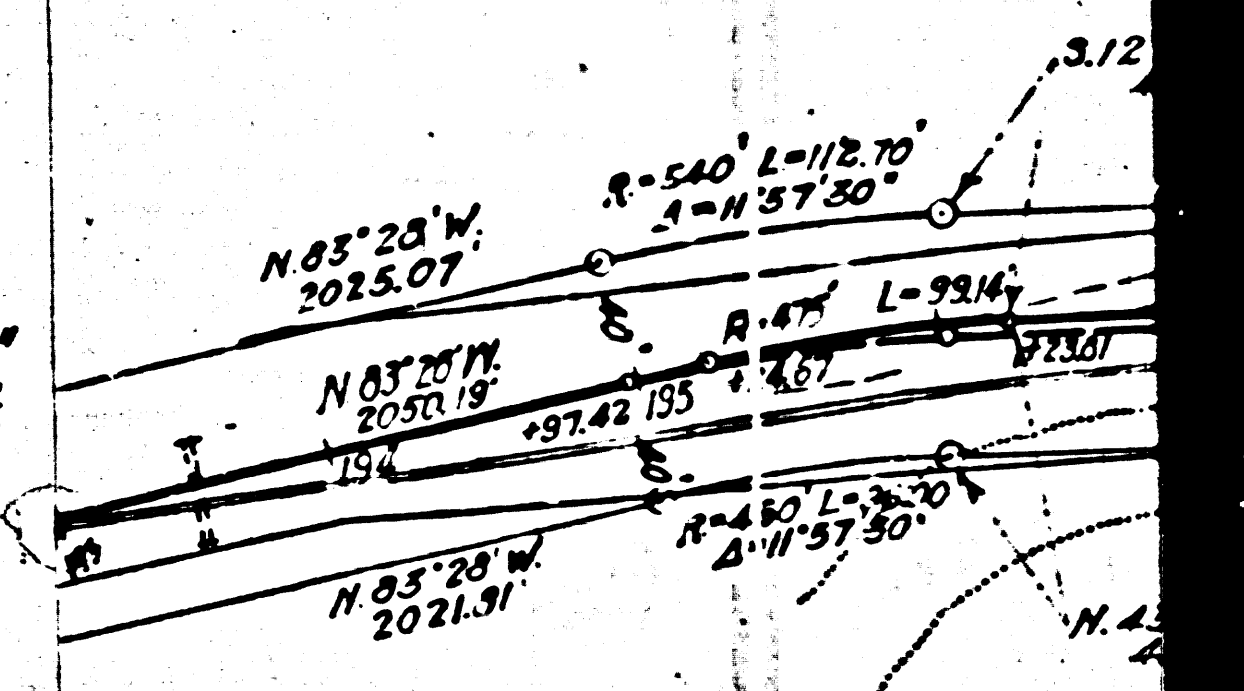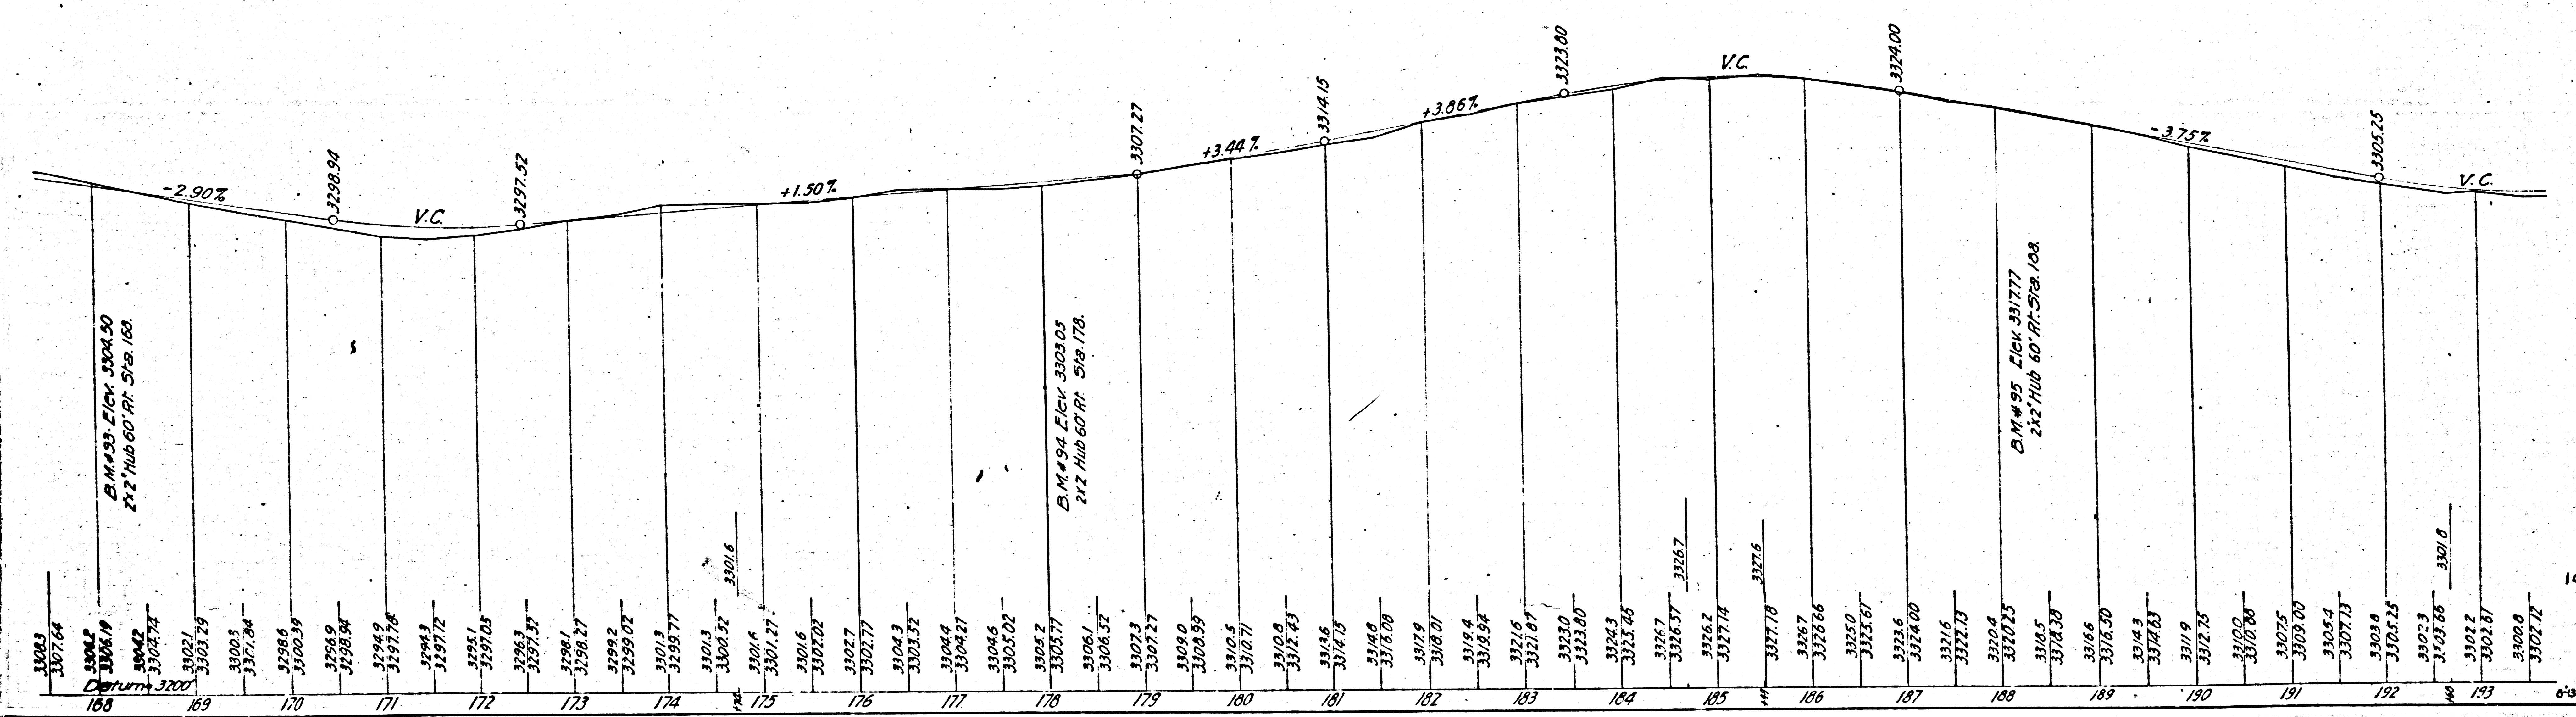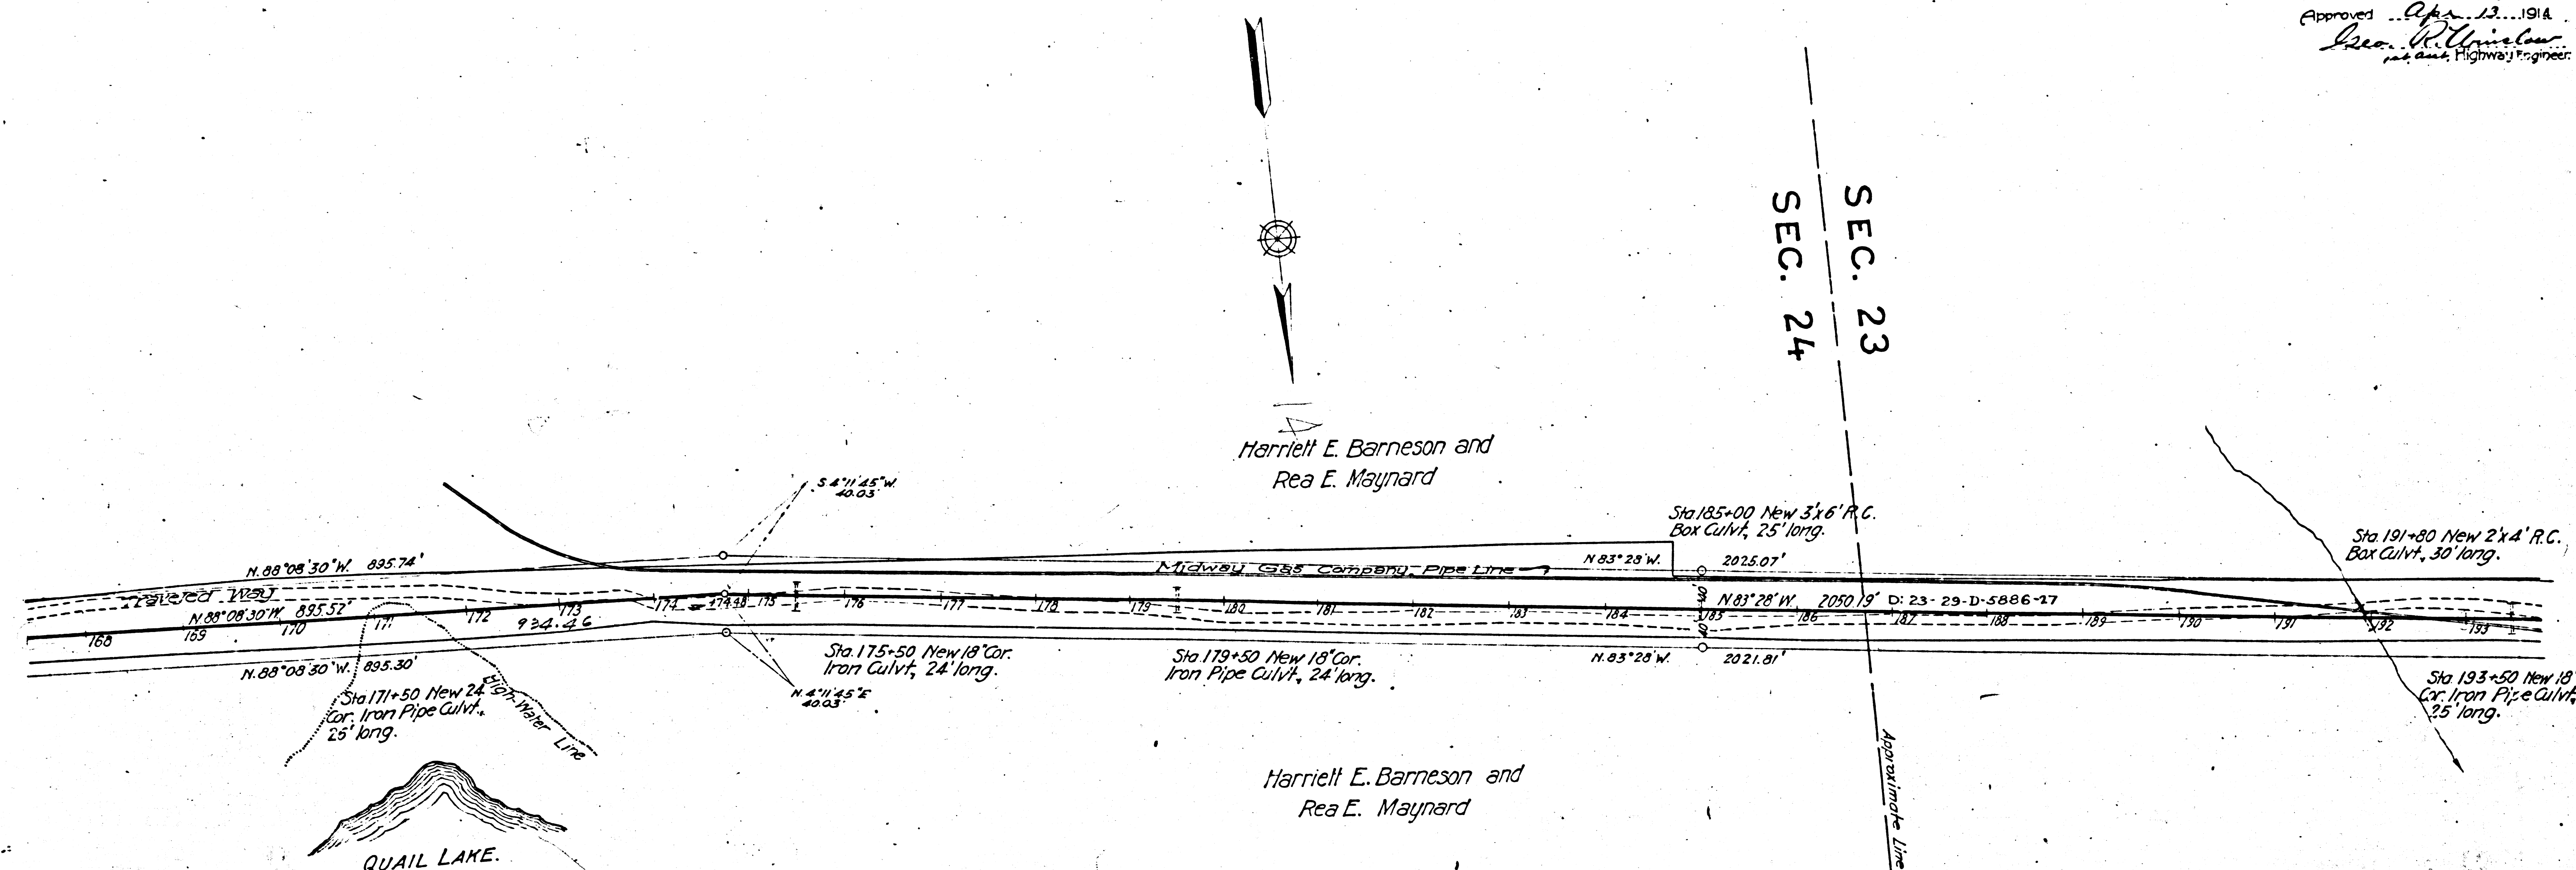

W. Lewis Clark
 DIV. ENGR. DIST. VII.
 Approved Apr. 13, 1914
 Geo. R. Williams
 Highway Engineer

W. Lewis Clark
 DIV. ENGR. DIST. VII.
 Approved Apr. 13, 1914
 Geo. R. Williams
 Highway Engineer

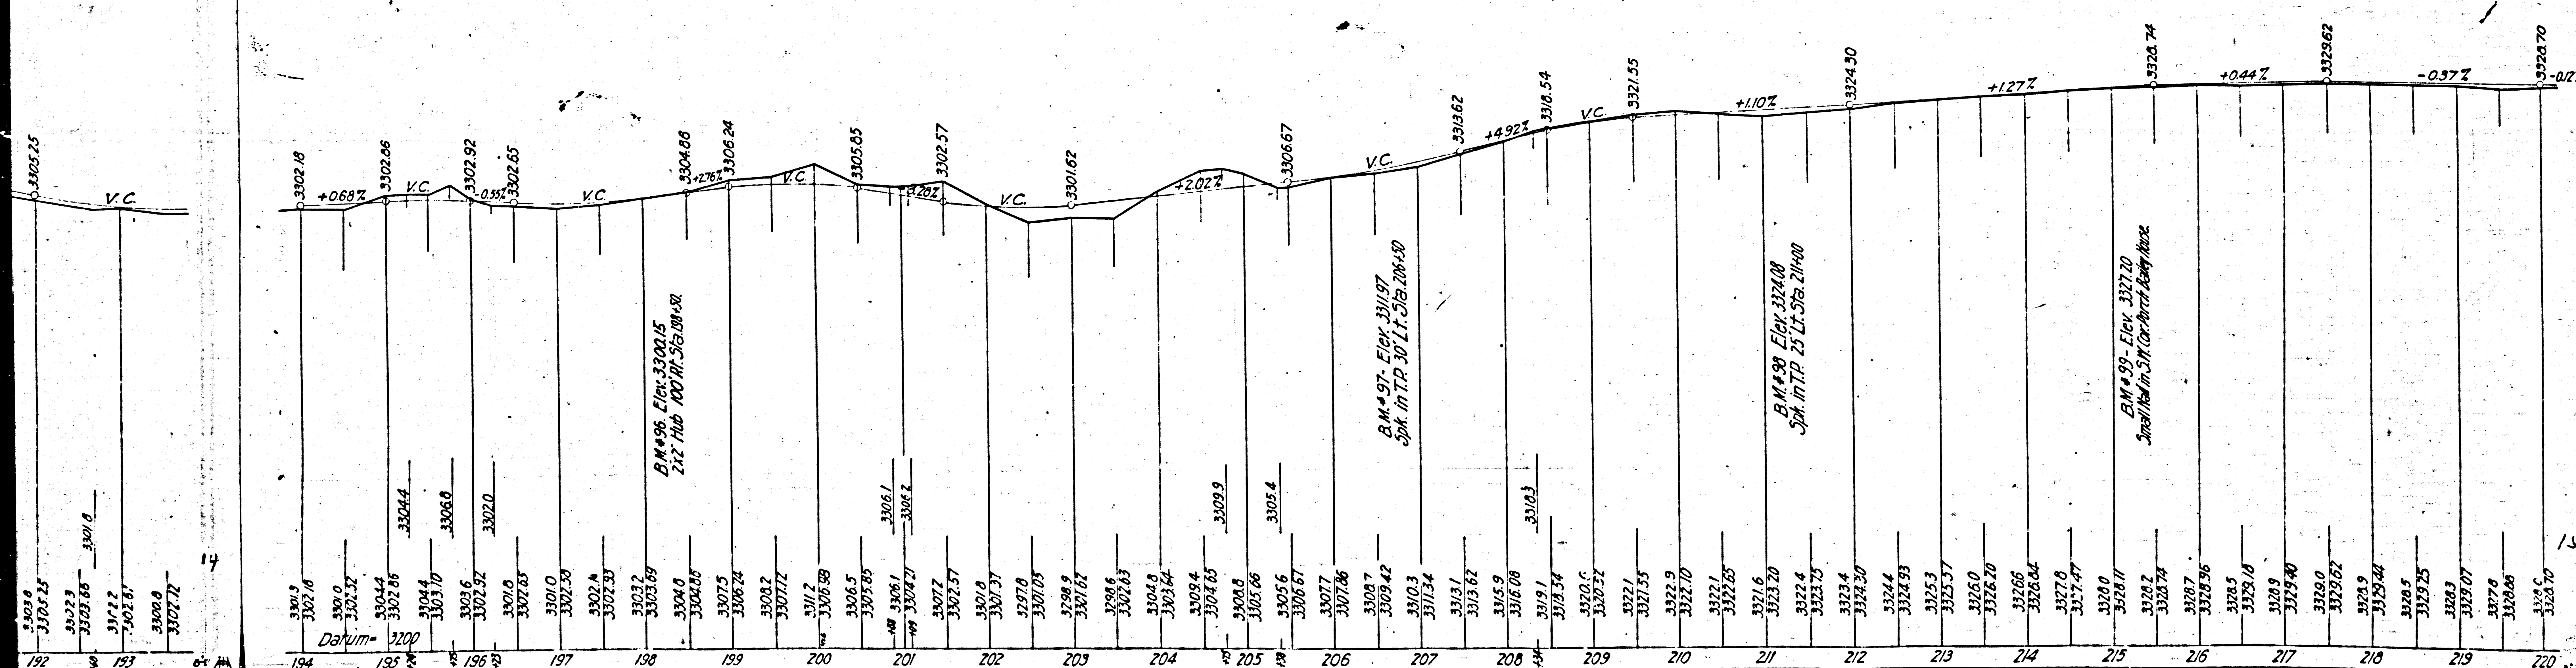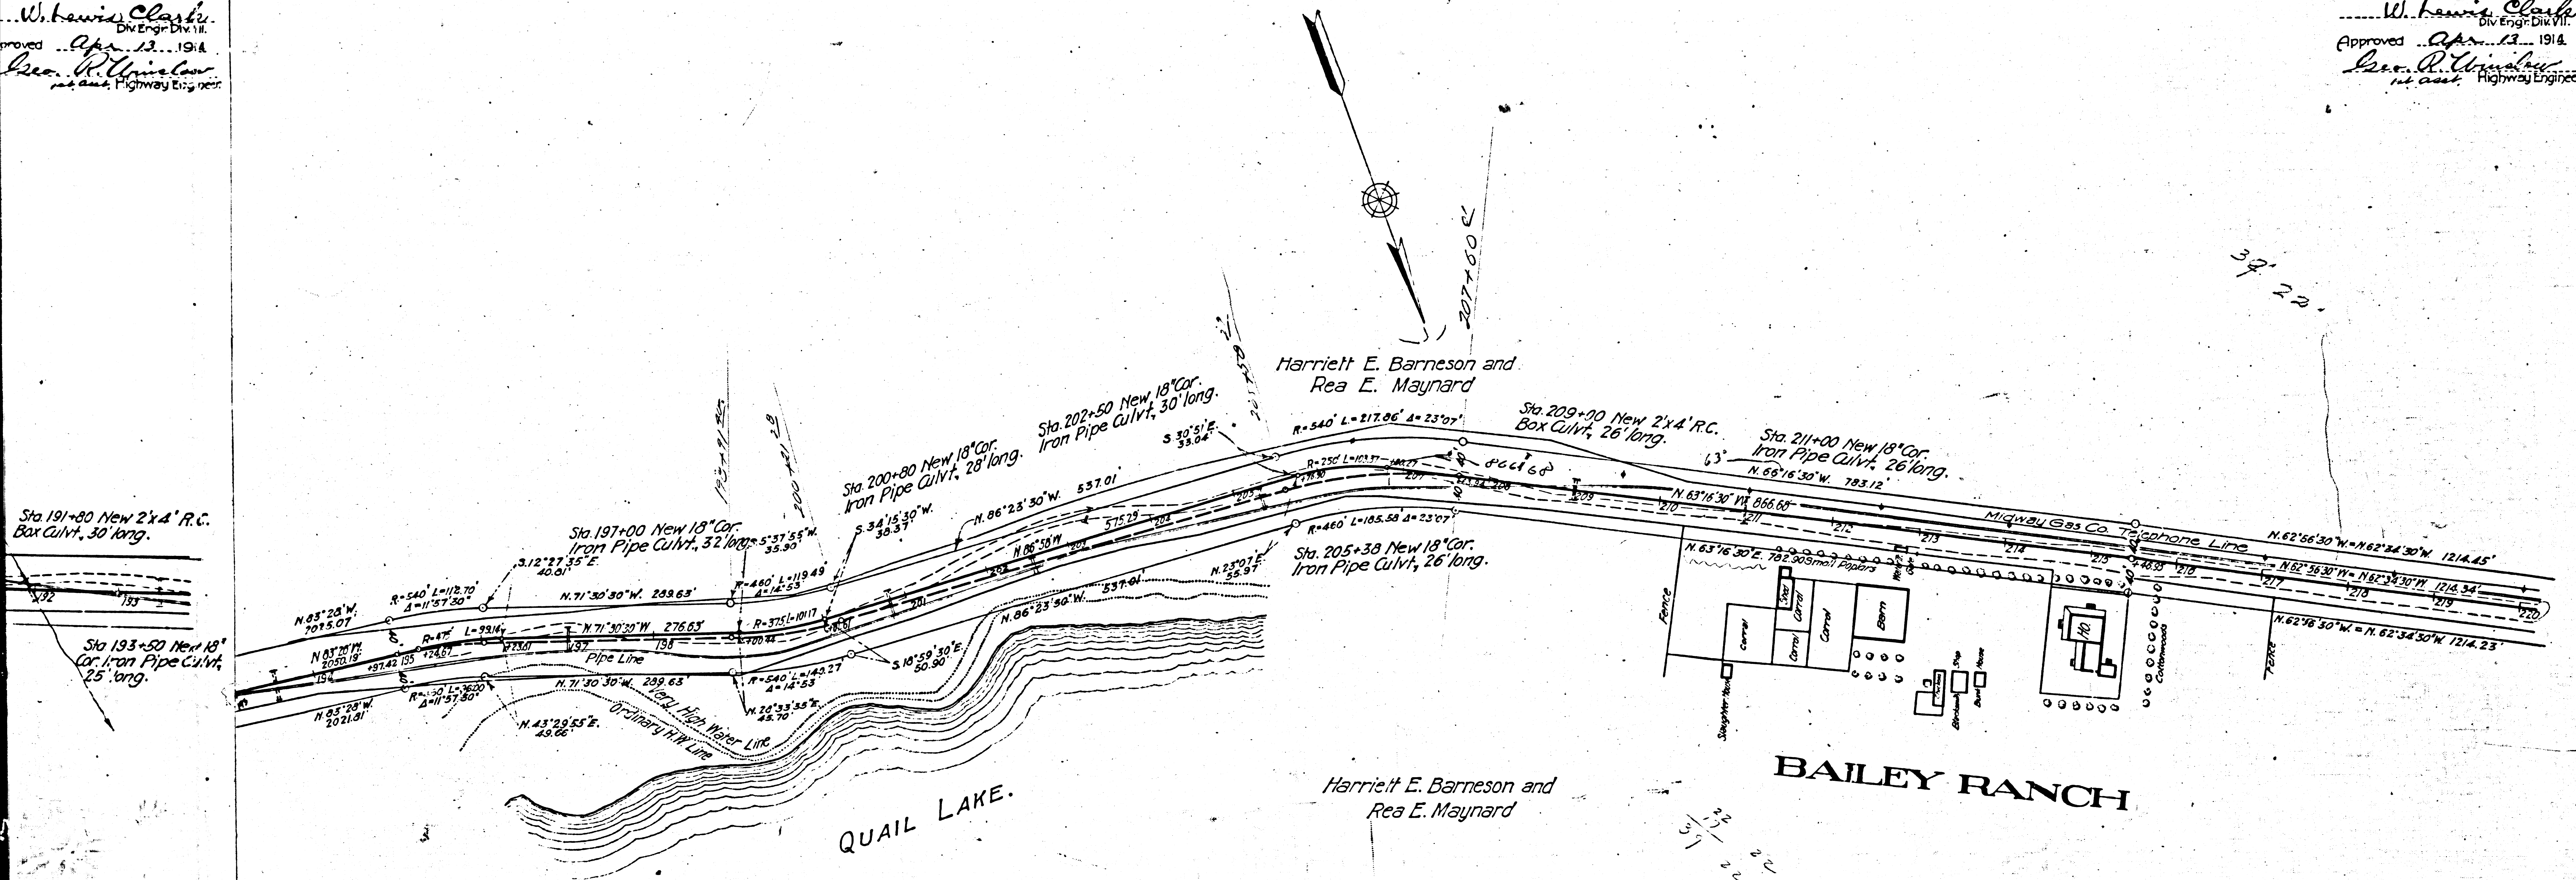



F.M. 18013-4
 A15 OF A16

W. Lewis Clark
Div. Eng. Div. VII.
Approved Apr. 13, 1914
Geo. R. Winkler
Asst. Highway Engineer

Relinquishment of land by State Highway - D:46-274, O.R. 1263-210

W. Lewis Clark
Div. Eng. Div. VII.
Approved Apr. 13, 1914
Geo. R. Winkler
Asst. Highway Engineer

IM17

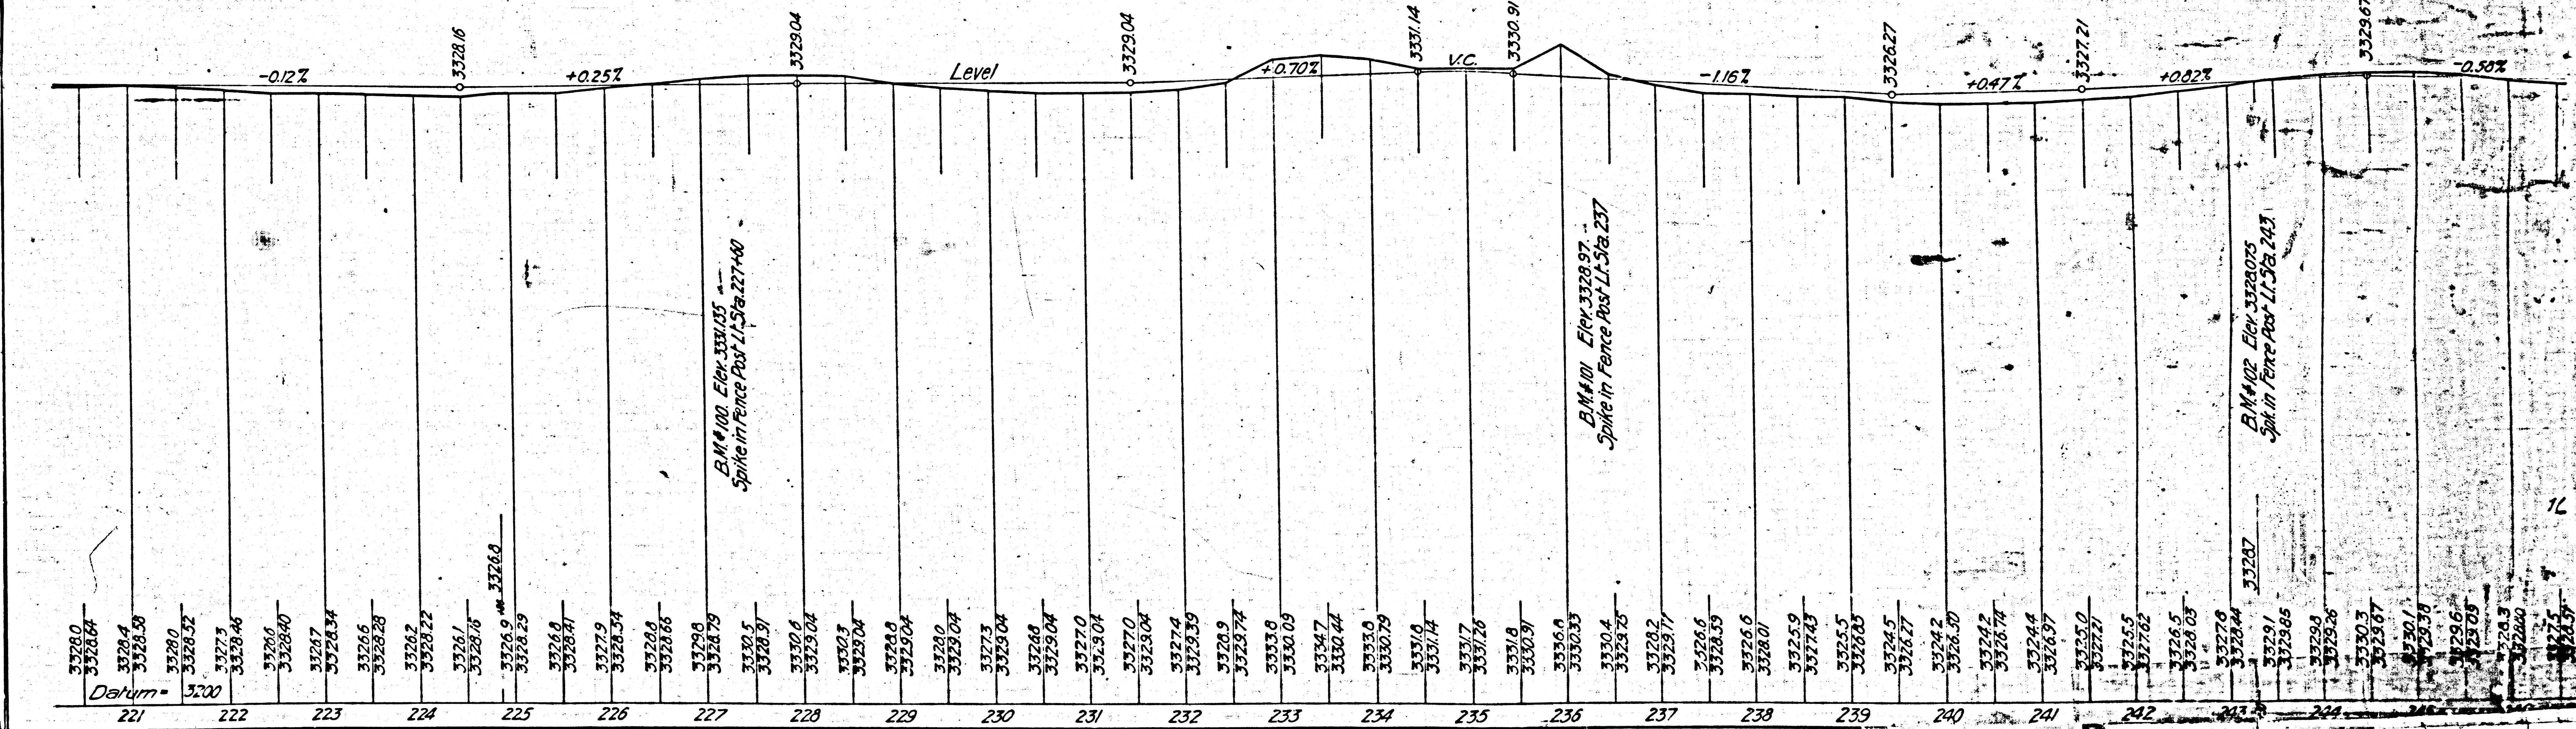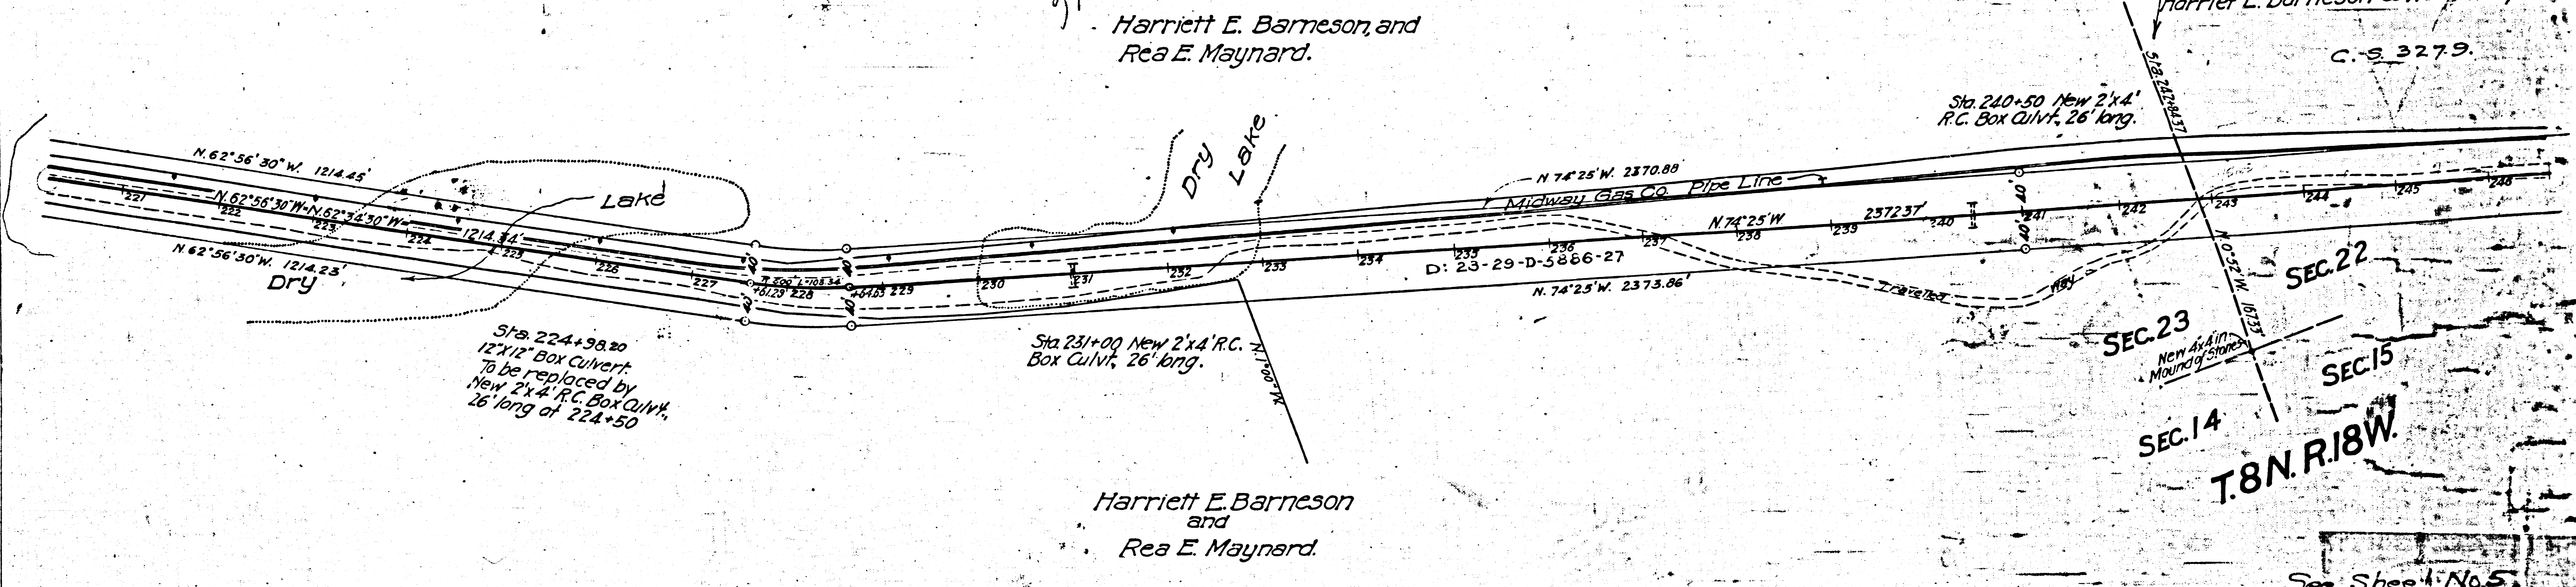

F.M. 18013-4
A 16 OF A 16