


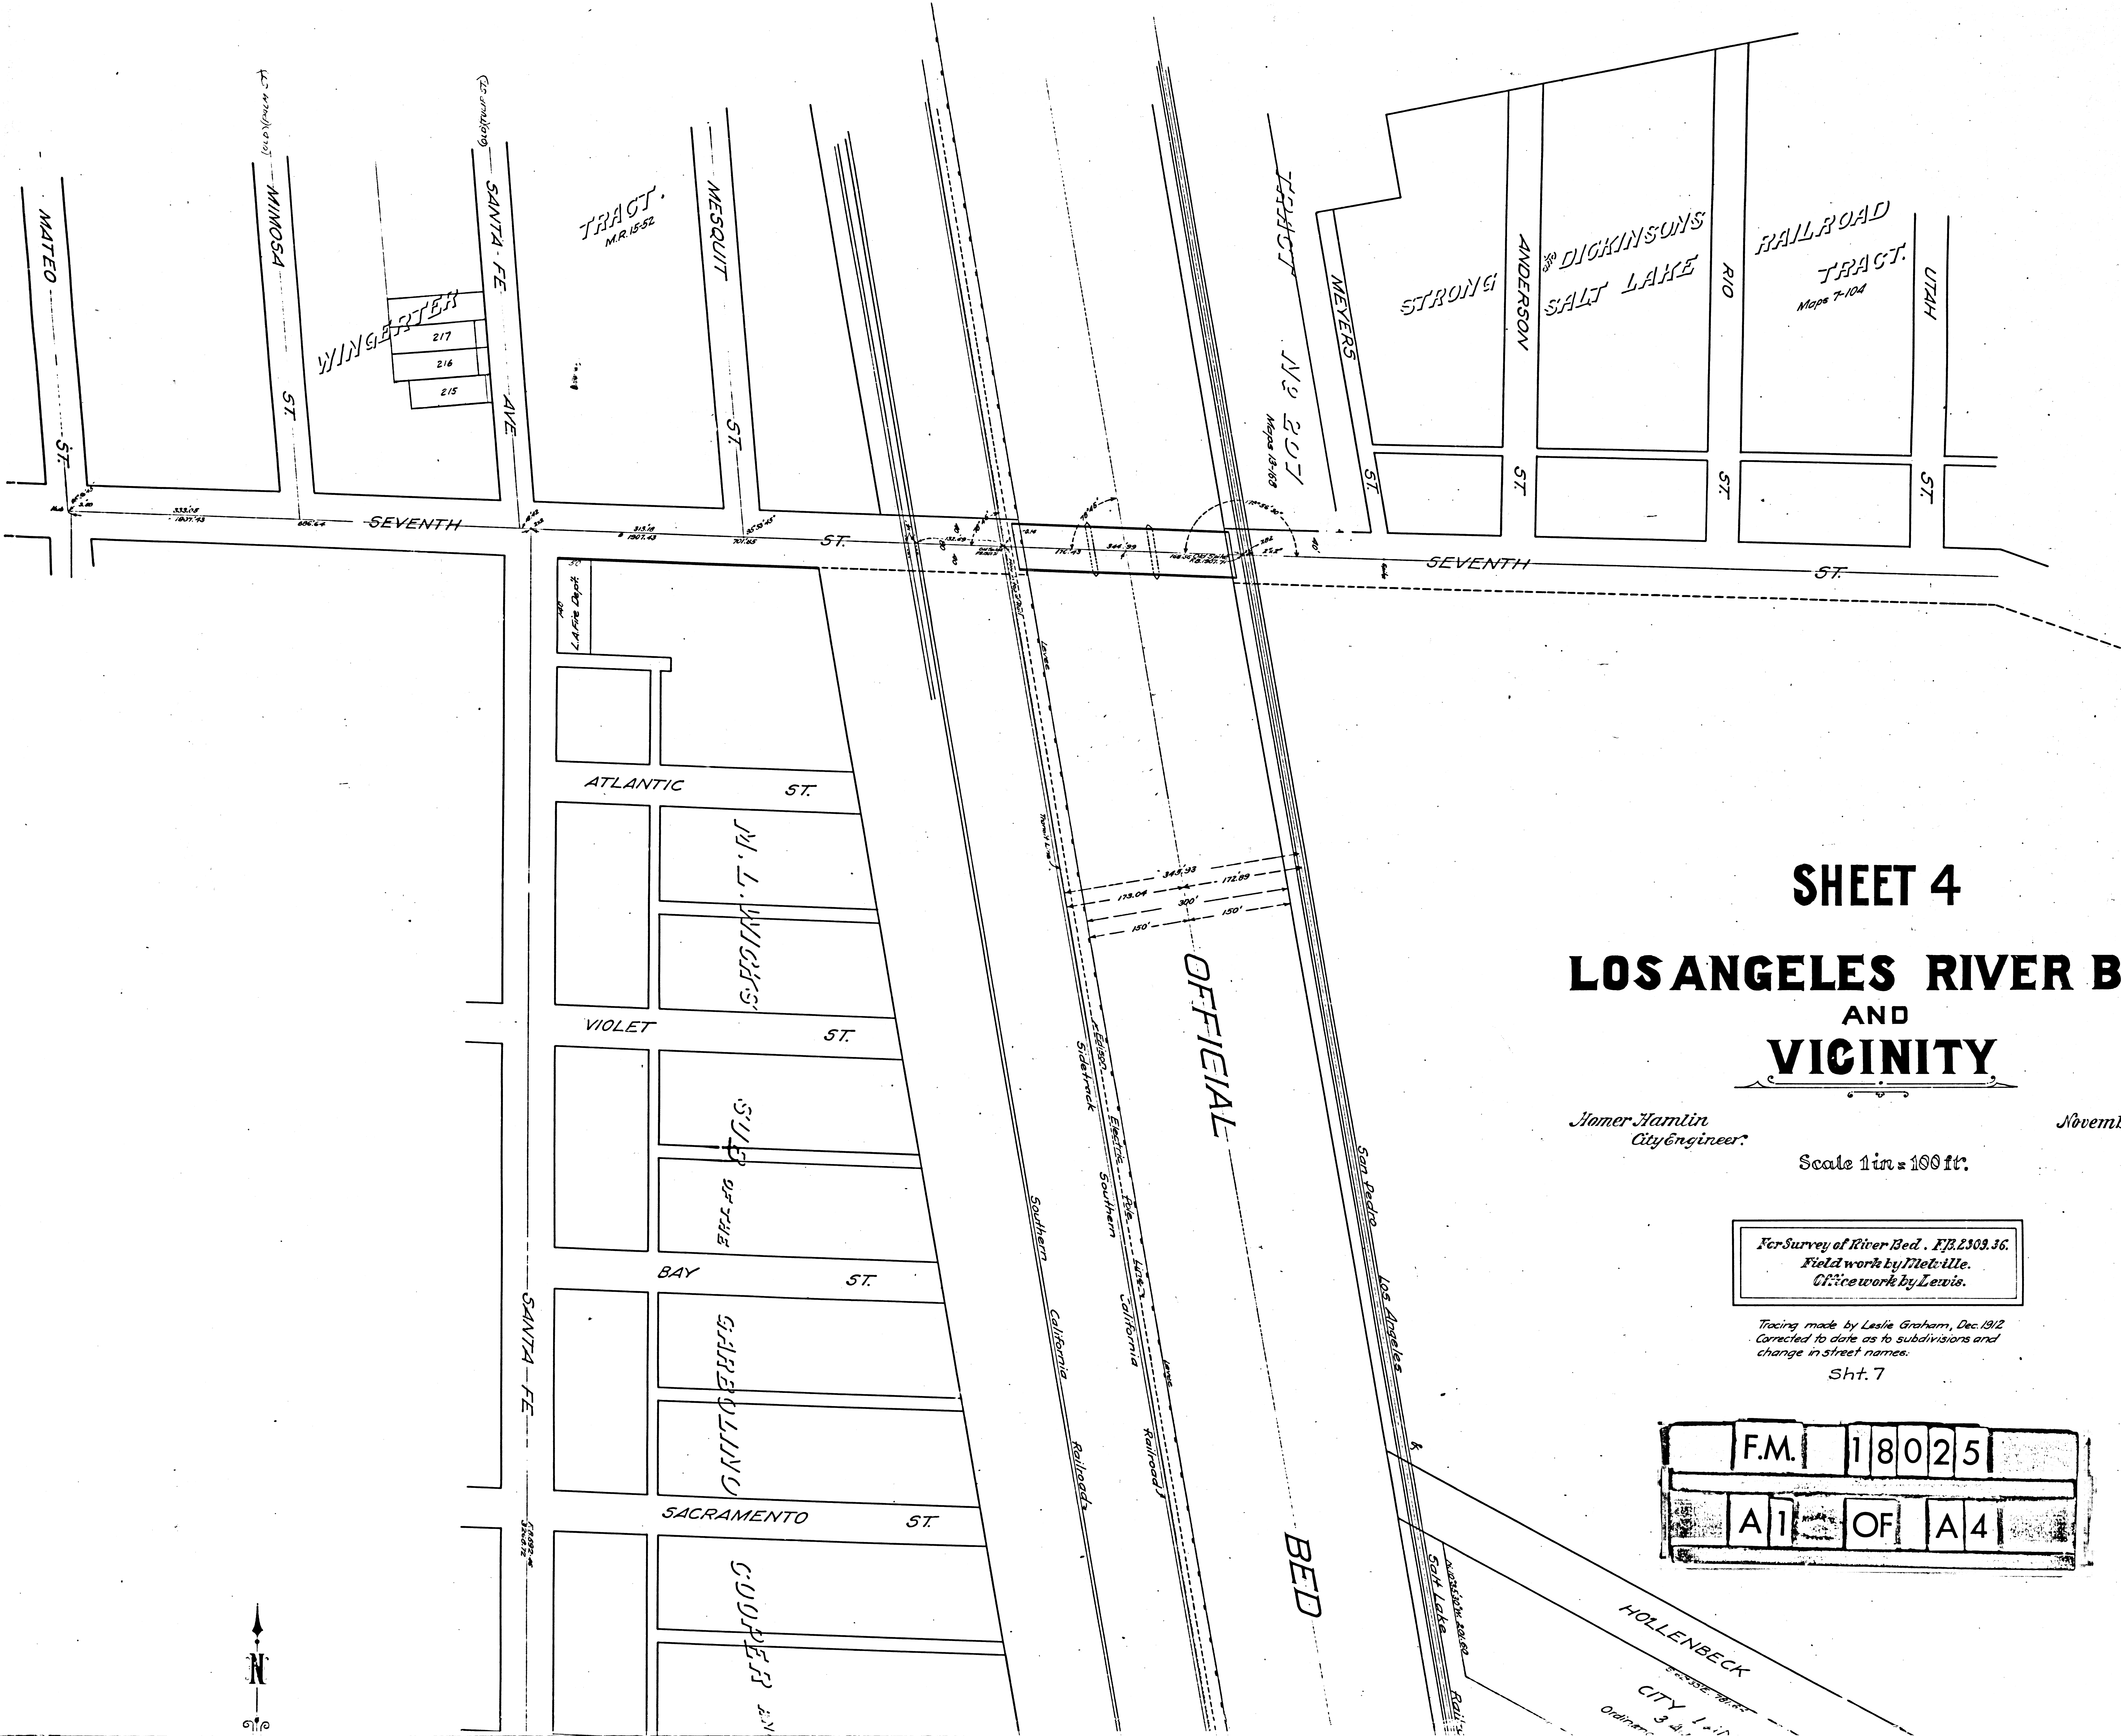

SHEET 4

LOS ANGELES RIVER BED AND VICINITY

Homer Hamlin
City Engineer

November 1912.


Scale 1 in. = 100 ft.

For Survey of River Bed. F.B. 2303.36.
Field work by Melville.
Office work by Lewis.


Tracing made by Leslie Graham, Dec. 1912.
Corrected to date as to subdivisions and
change in street names.

Sht. 7

F.M.	1	8	0	2	5
A	1	OF	A	4	

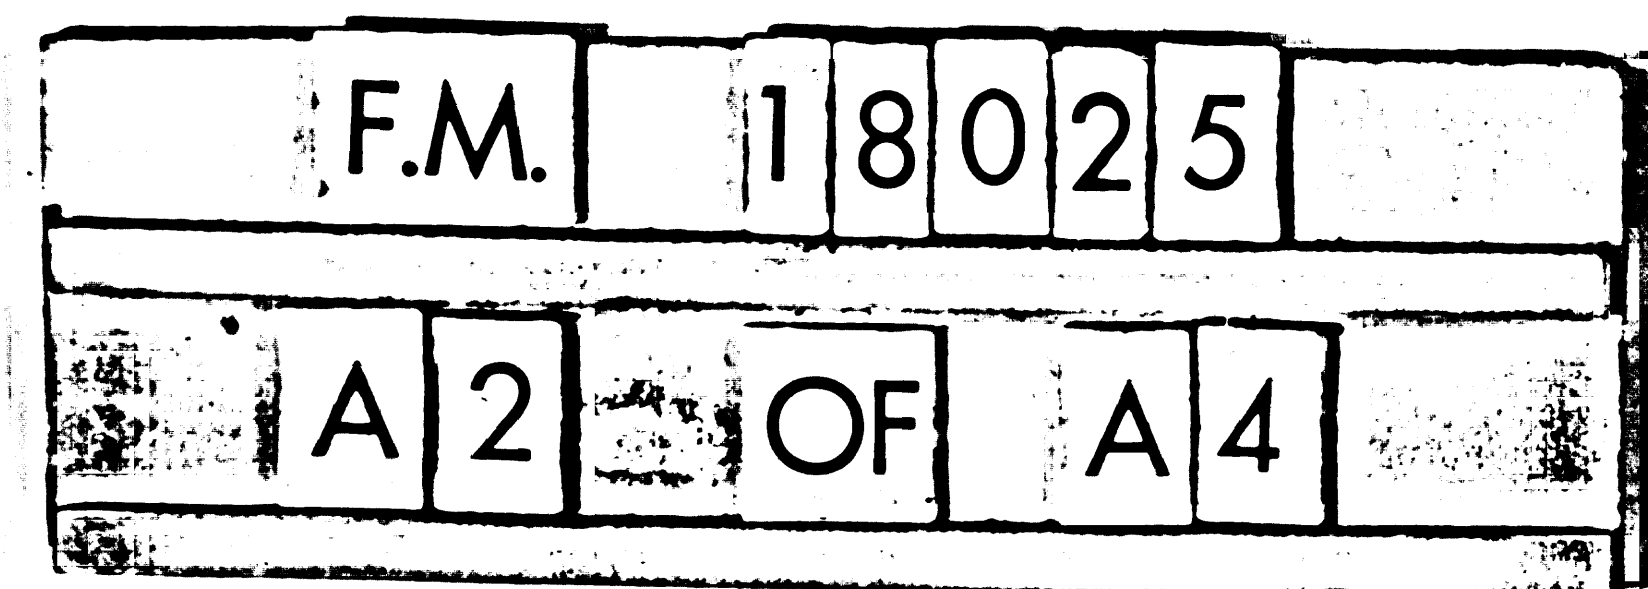

F.M. 18025
A3 OF A4

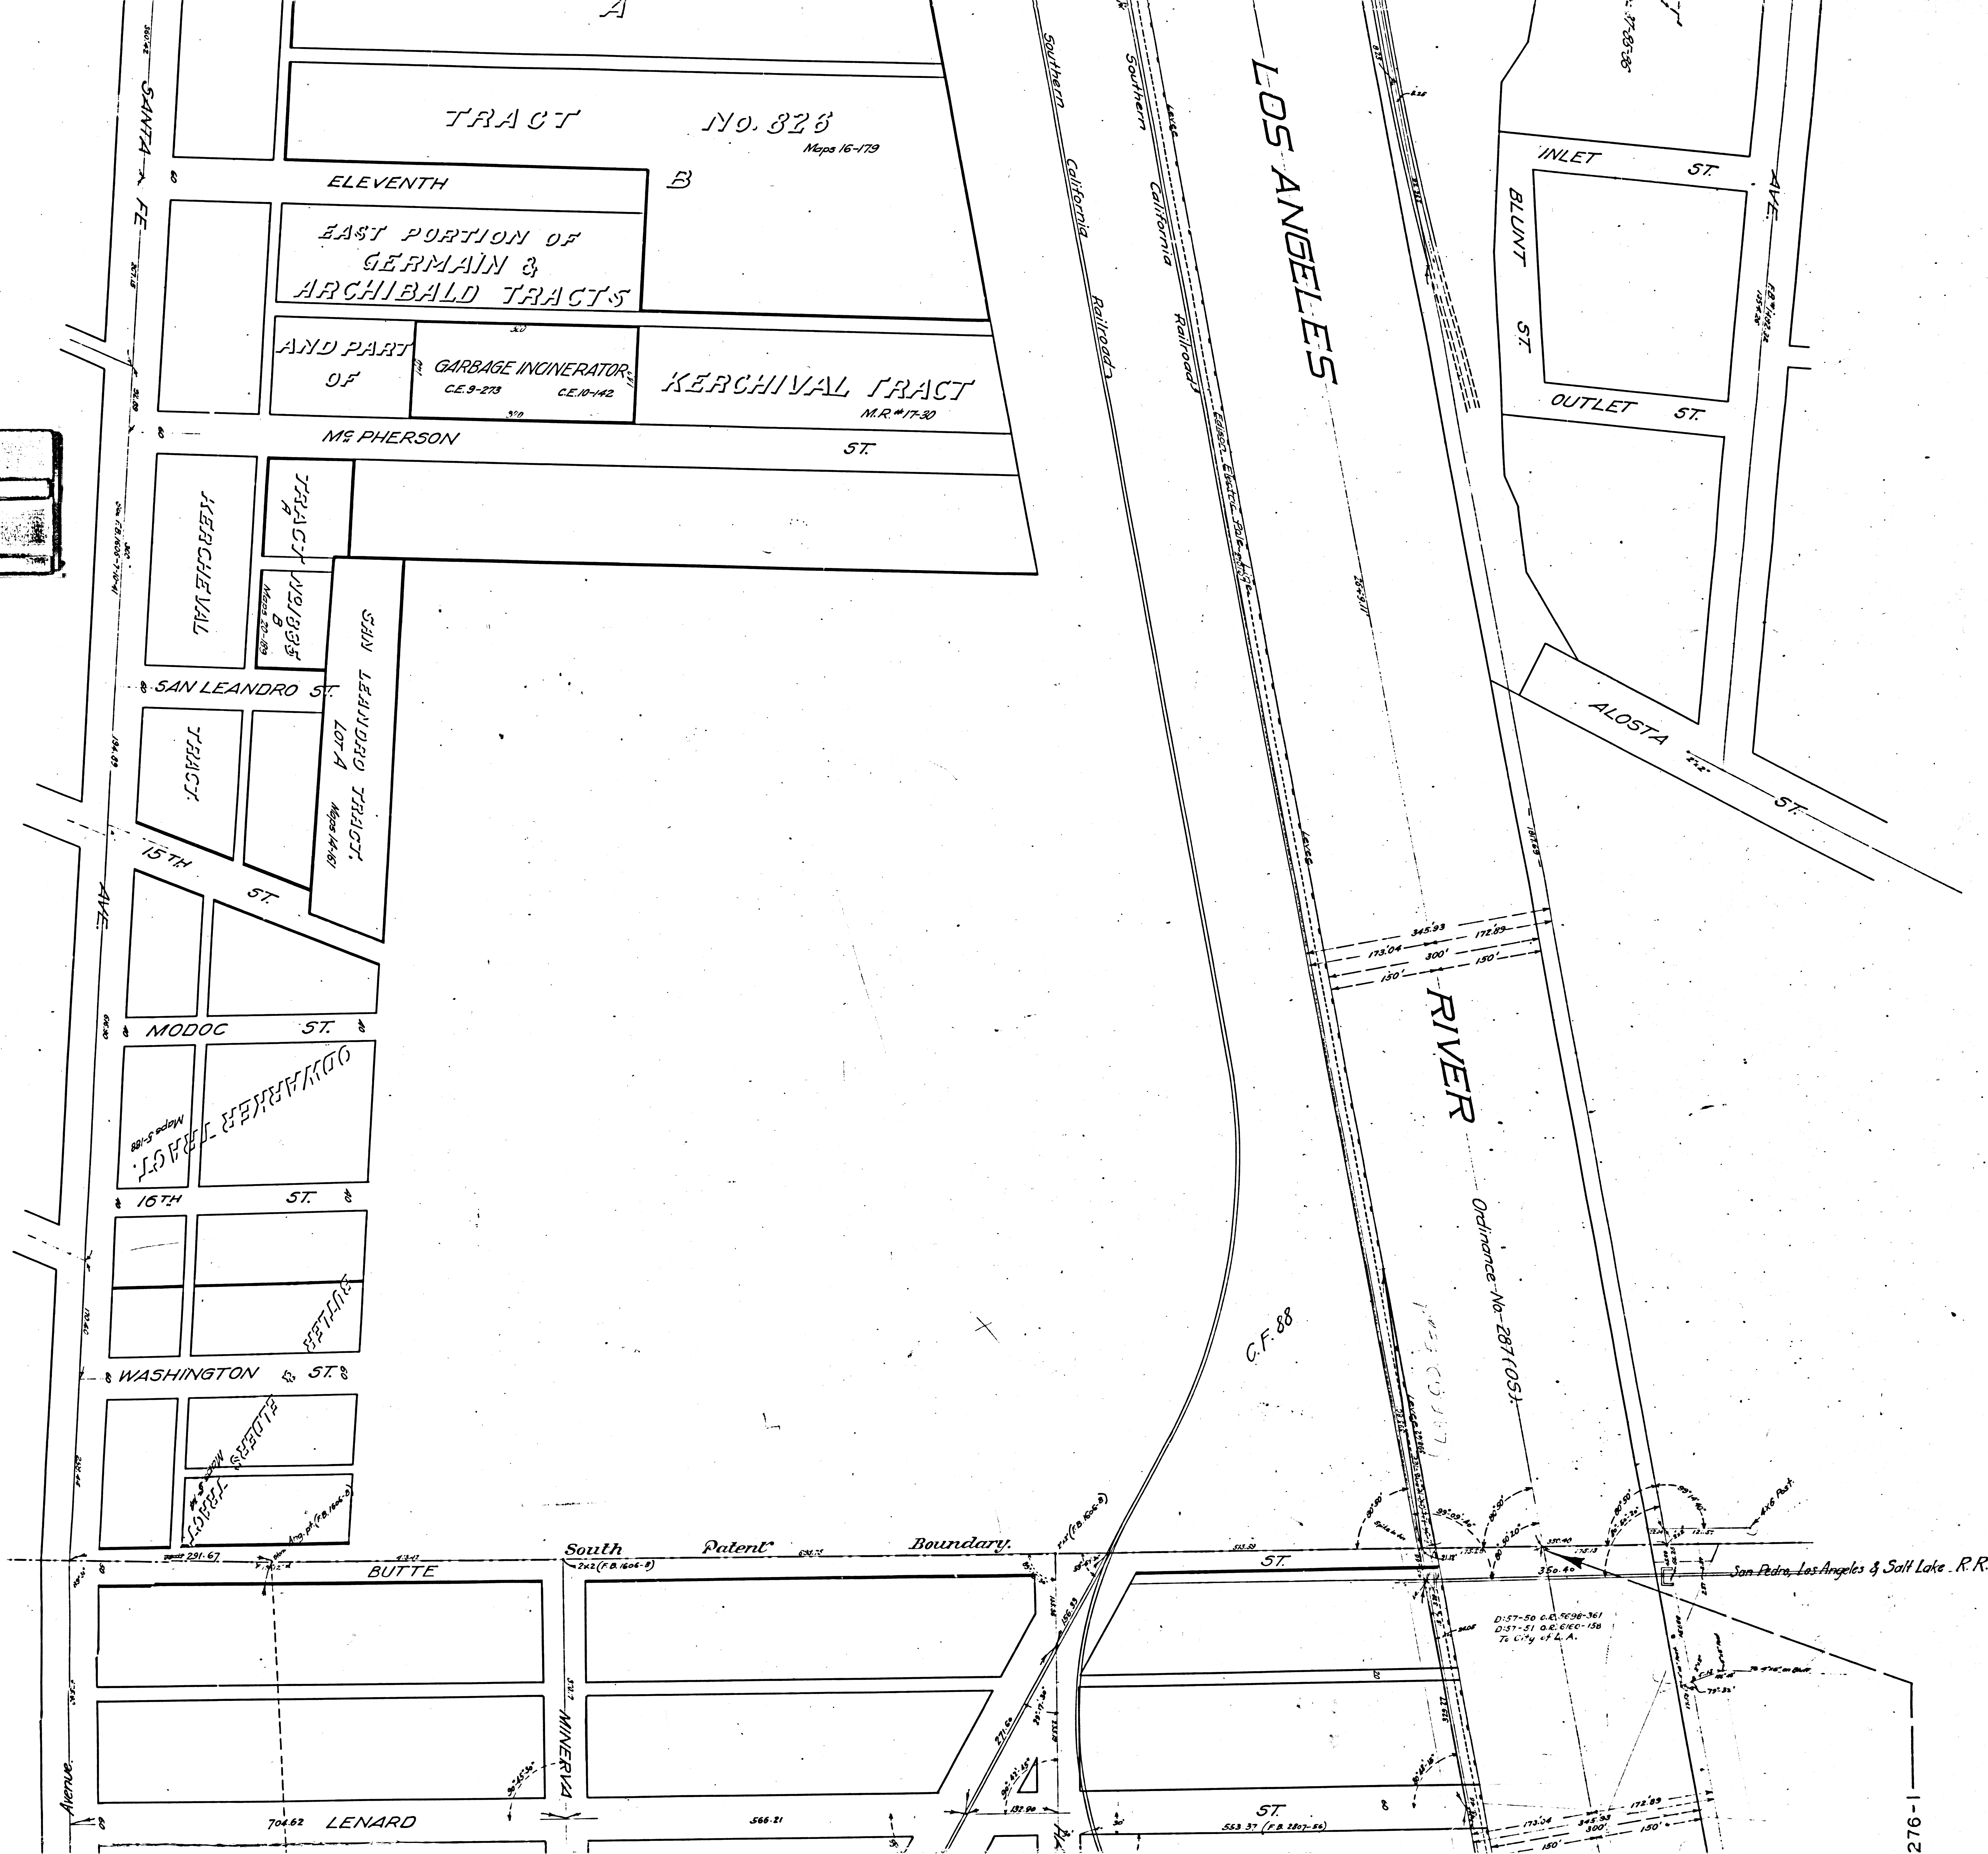

Note: Stone No 12 was originally
123 ft west of present position (F.B. 660-42)
but was reset on Center Line of Santa Fe
Ave (F.B. 1606-8)

Note: Stationing on Charter Boundary and Transit Line is from Stone at S.E. Corner of City.
Charter Boundary stationing is taken from Survey of 1898. Transit Line Stationing is taken from 1906
Survey adjusted to conform to that of 1898. Offset distances are at right angles to Transit Line
opposite stone. Stones are set on, or nearly on, Property Lines. Points on Transit Line are not
necessarily on Property Lines nor opposite the stones, unless noted to show to be so.
Setting of Transit Line is accompanied to show more clearly.
Data from City Engineers, numbers as noted.

Santa Fe Ave. name established Ord 38978
Seventh St. 73979

F.M.	18025
A4	OF A4

FOR FLOOD CONTROL MAP SEE C.S.B-1276-1

C.S. 8029
C.S. 8026 Sht 1

