


MAP
Showing Location of
**McLEAN ROAD, ALOSTA STREET
AND JABONERIA ROAD**
IN THE
CITY OF LOS ANGELES CAL.

Scale 1 Inch = 100 Feet
Homer Hamlin: City Engr. February 1912

Office Work by Harris
Field Work by Holt
Field Book 249 Pg. 48

Traced from the Original Map No. 4687 of the
City Engineers Office, in the Office of the Surveyor
of Los Angeles County by A.K. Warren, Nov. 1915
Checked by

Sheet 7

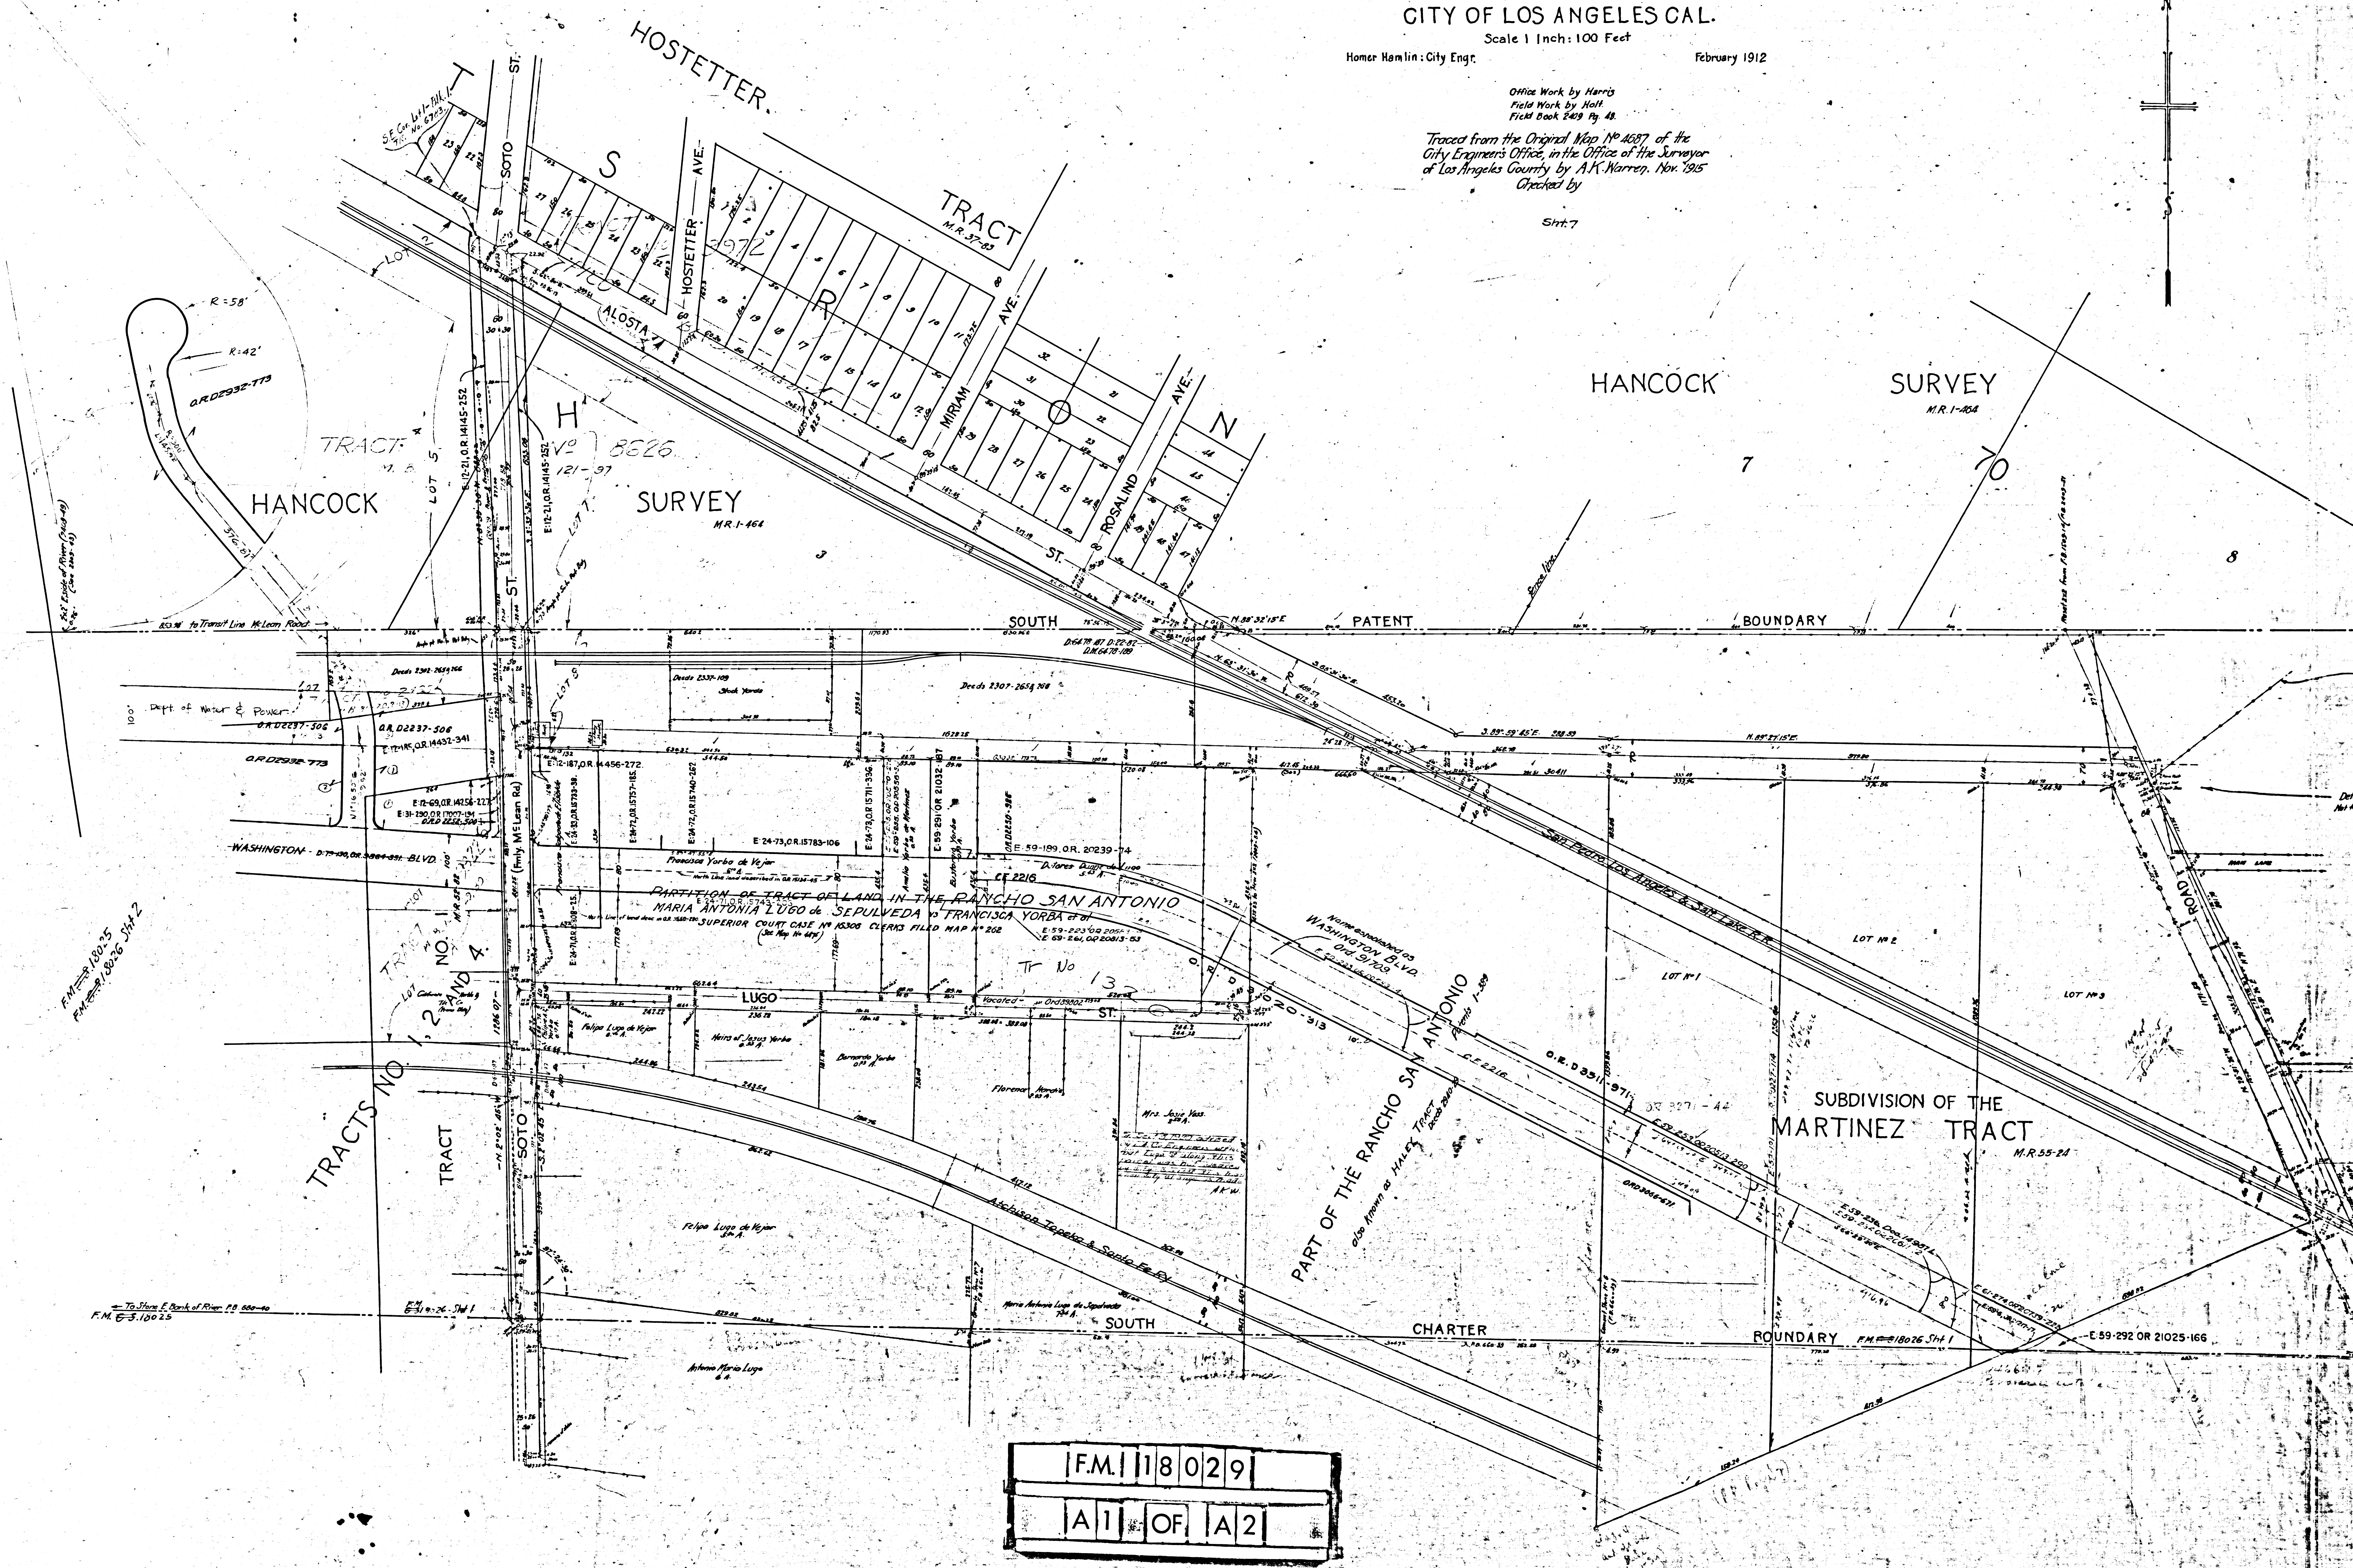

F.M. 118029
A1 OF A2


MAP
 SHOWING LOCATION OF
 MCLEAN ROAD, ALOSTA STREET
 AND JABONERIA ROAD
 IN THE
 CITY OF LOS ANGELES CAL.

Scale 1 Inch = 100 Feet
 February 1912
 Homer Hamlin: City Engr.

Office Work by Harris
 Field Work by Hall
 Field Book 249 Pg. 48
 Traced from the Original Map No. 4387 of the
 City Engineer's Office, in the Office of the Surveyor
 of Los Angeles County by A.K. Warren, Nov. 1905
 Checked by

Sht. 7

ETTER.

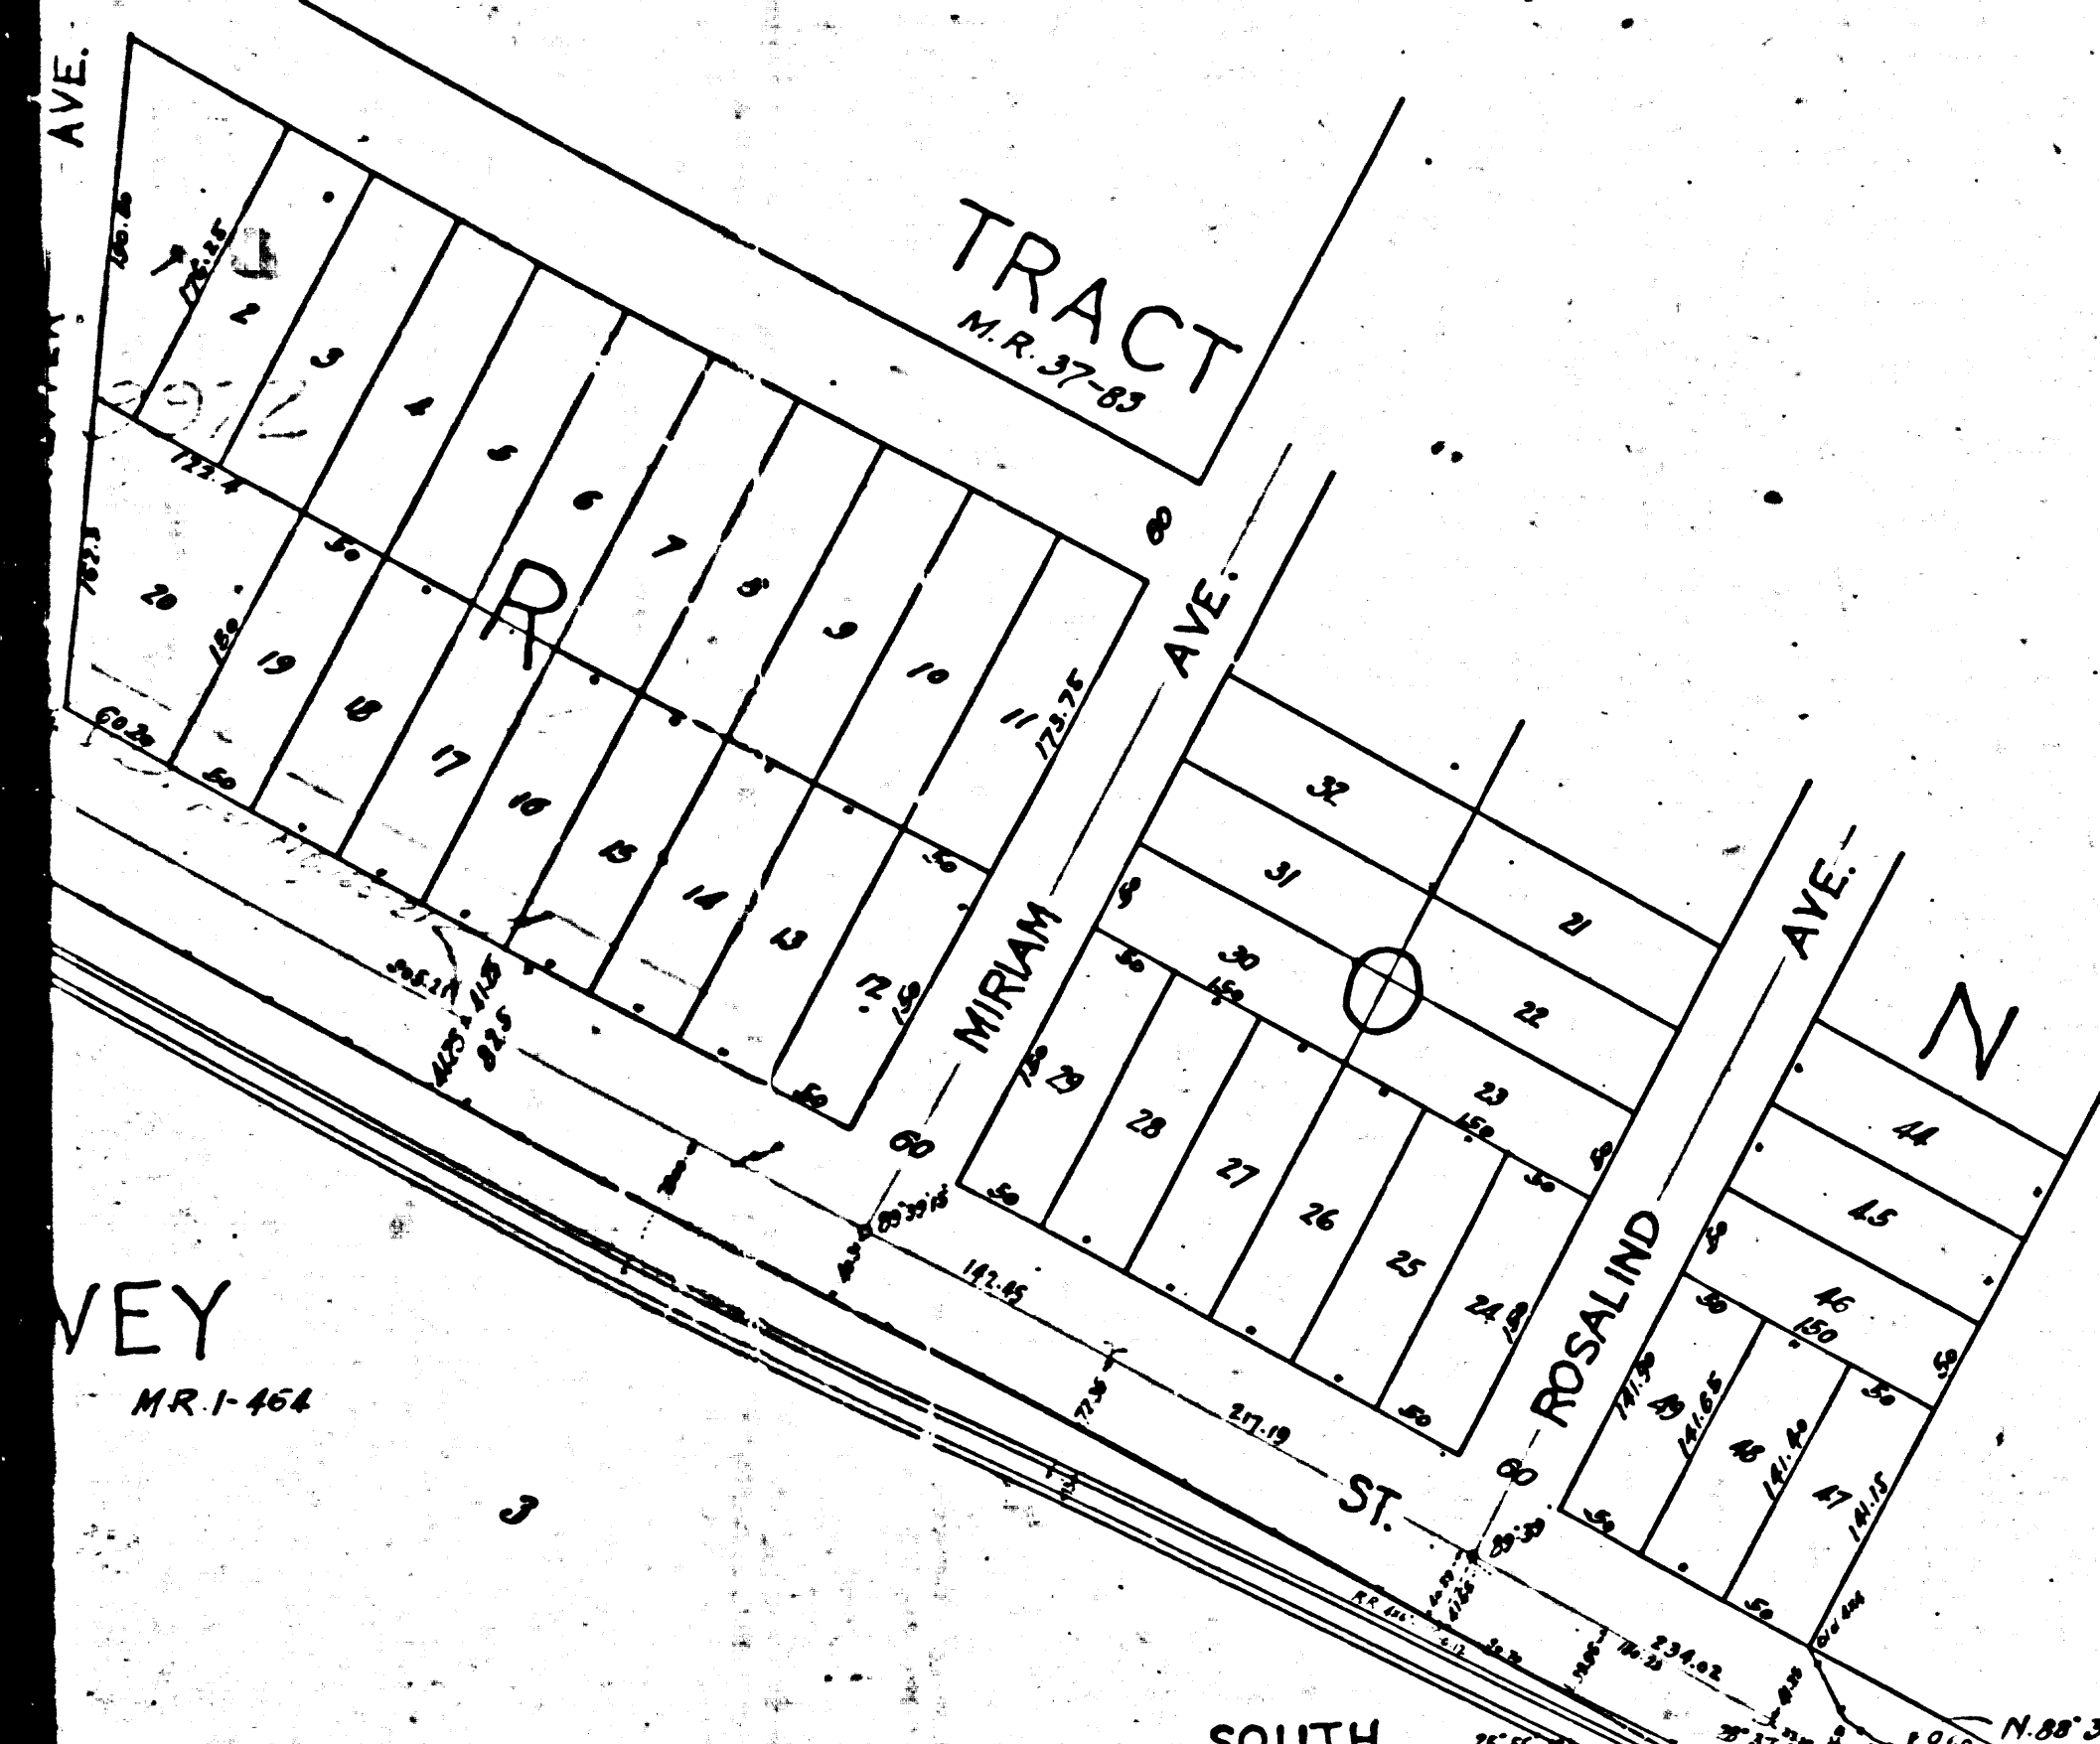

HANCOCK


SURVEY

M.R. 1-204

7

70


8

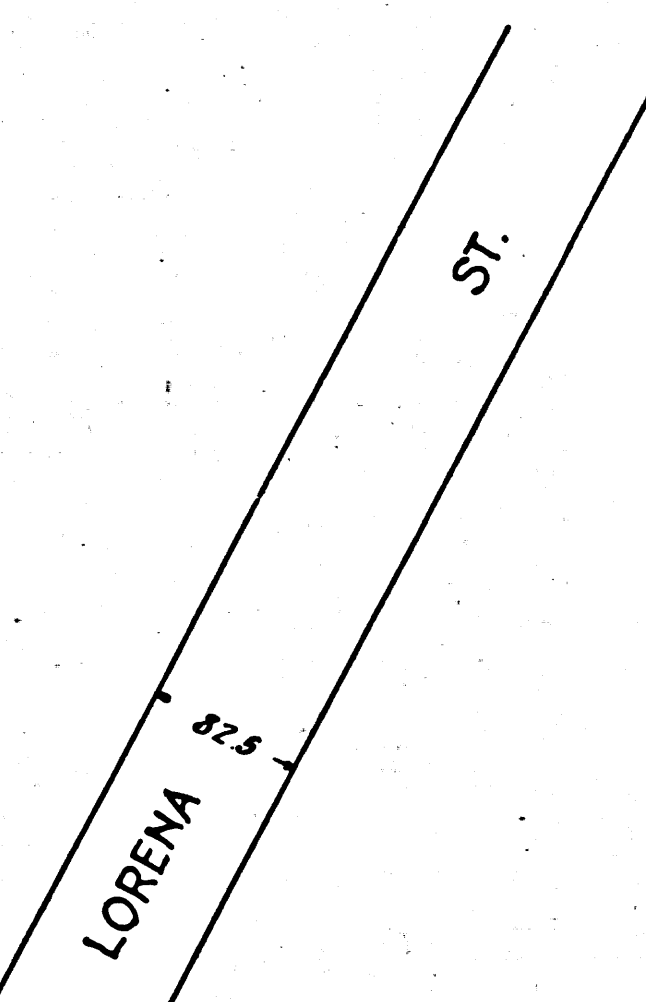

SOUTH

PATENT

BOUNDARY

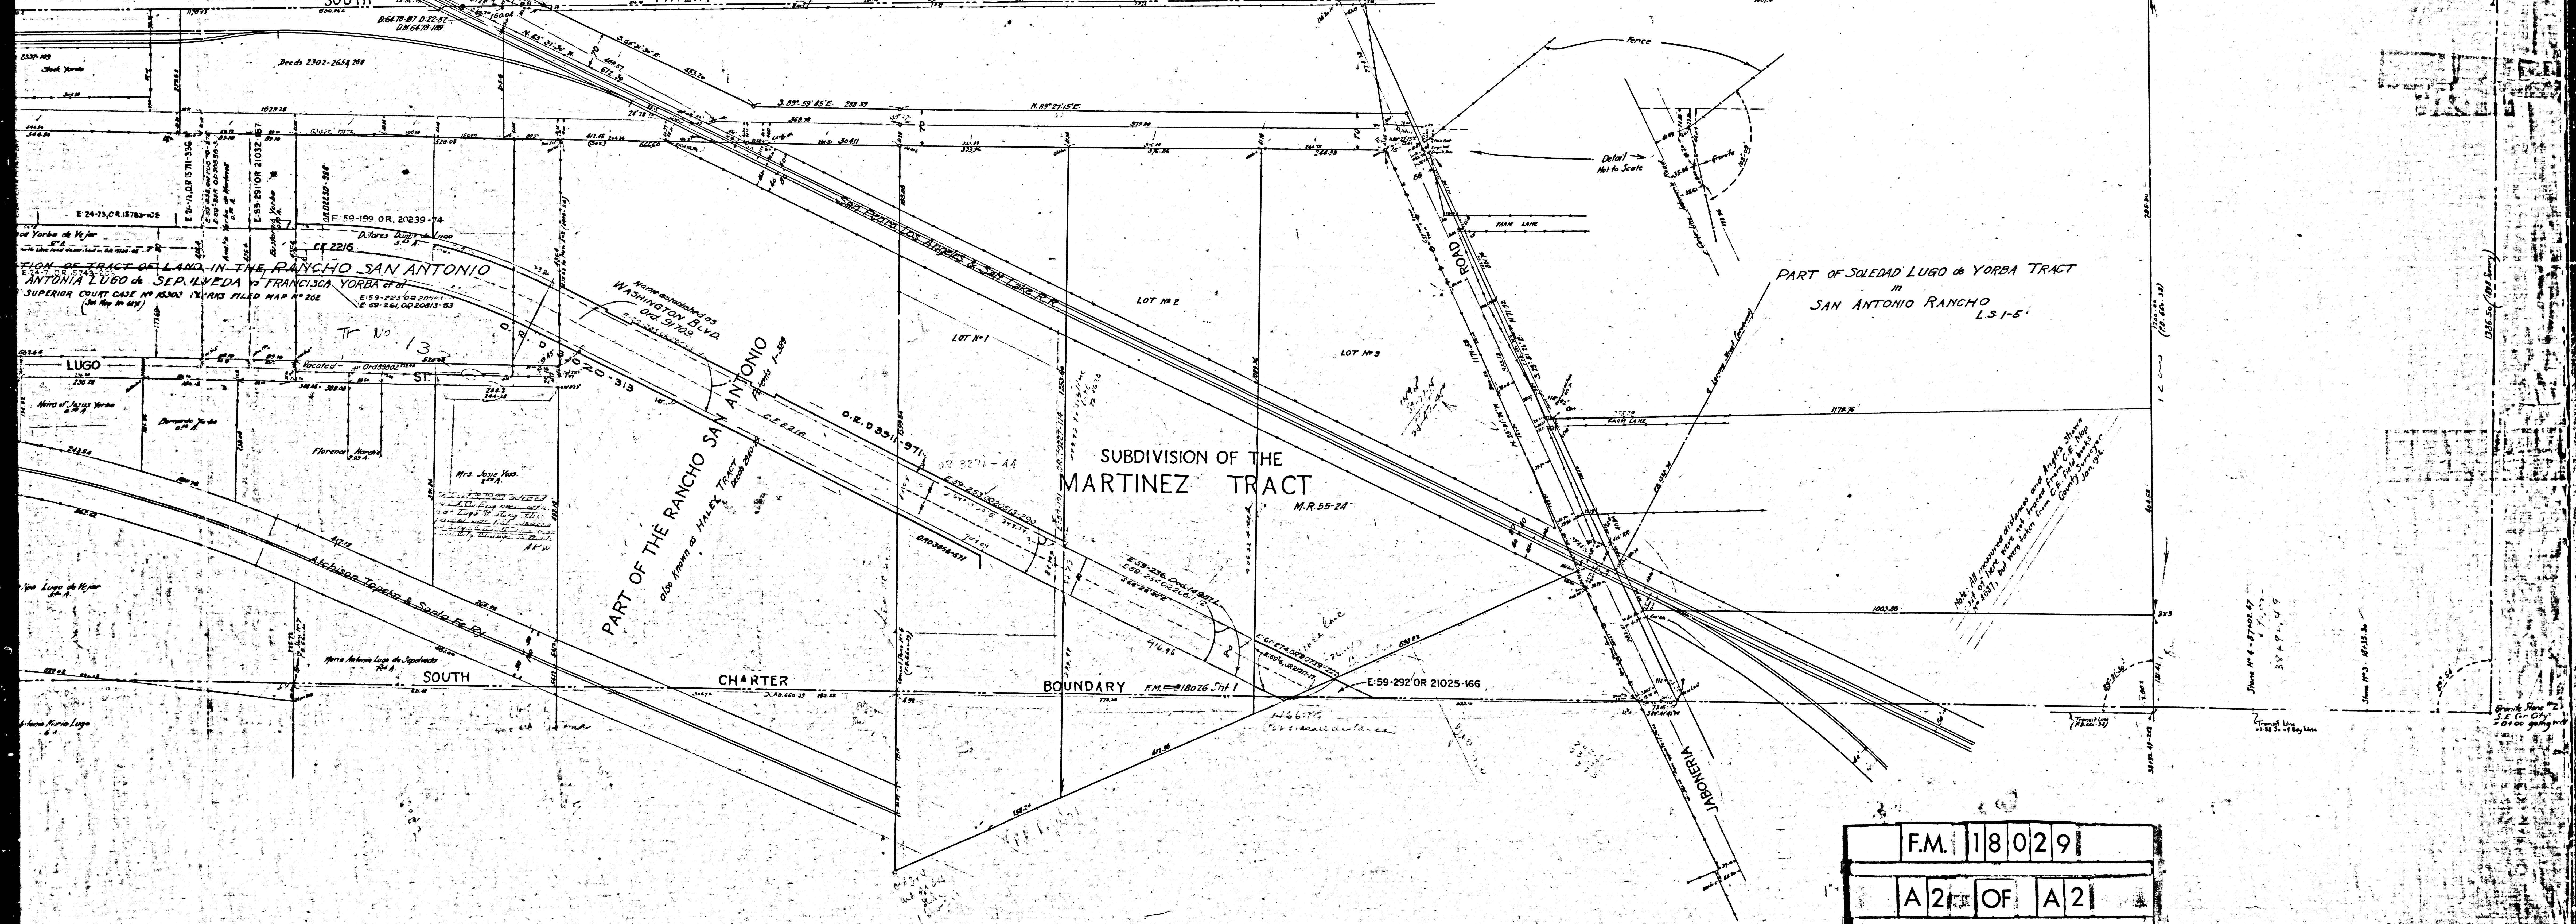

F.M. 18029
 A2 OF A2