




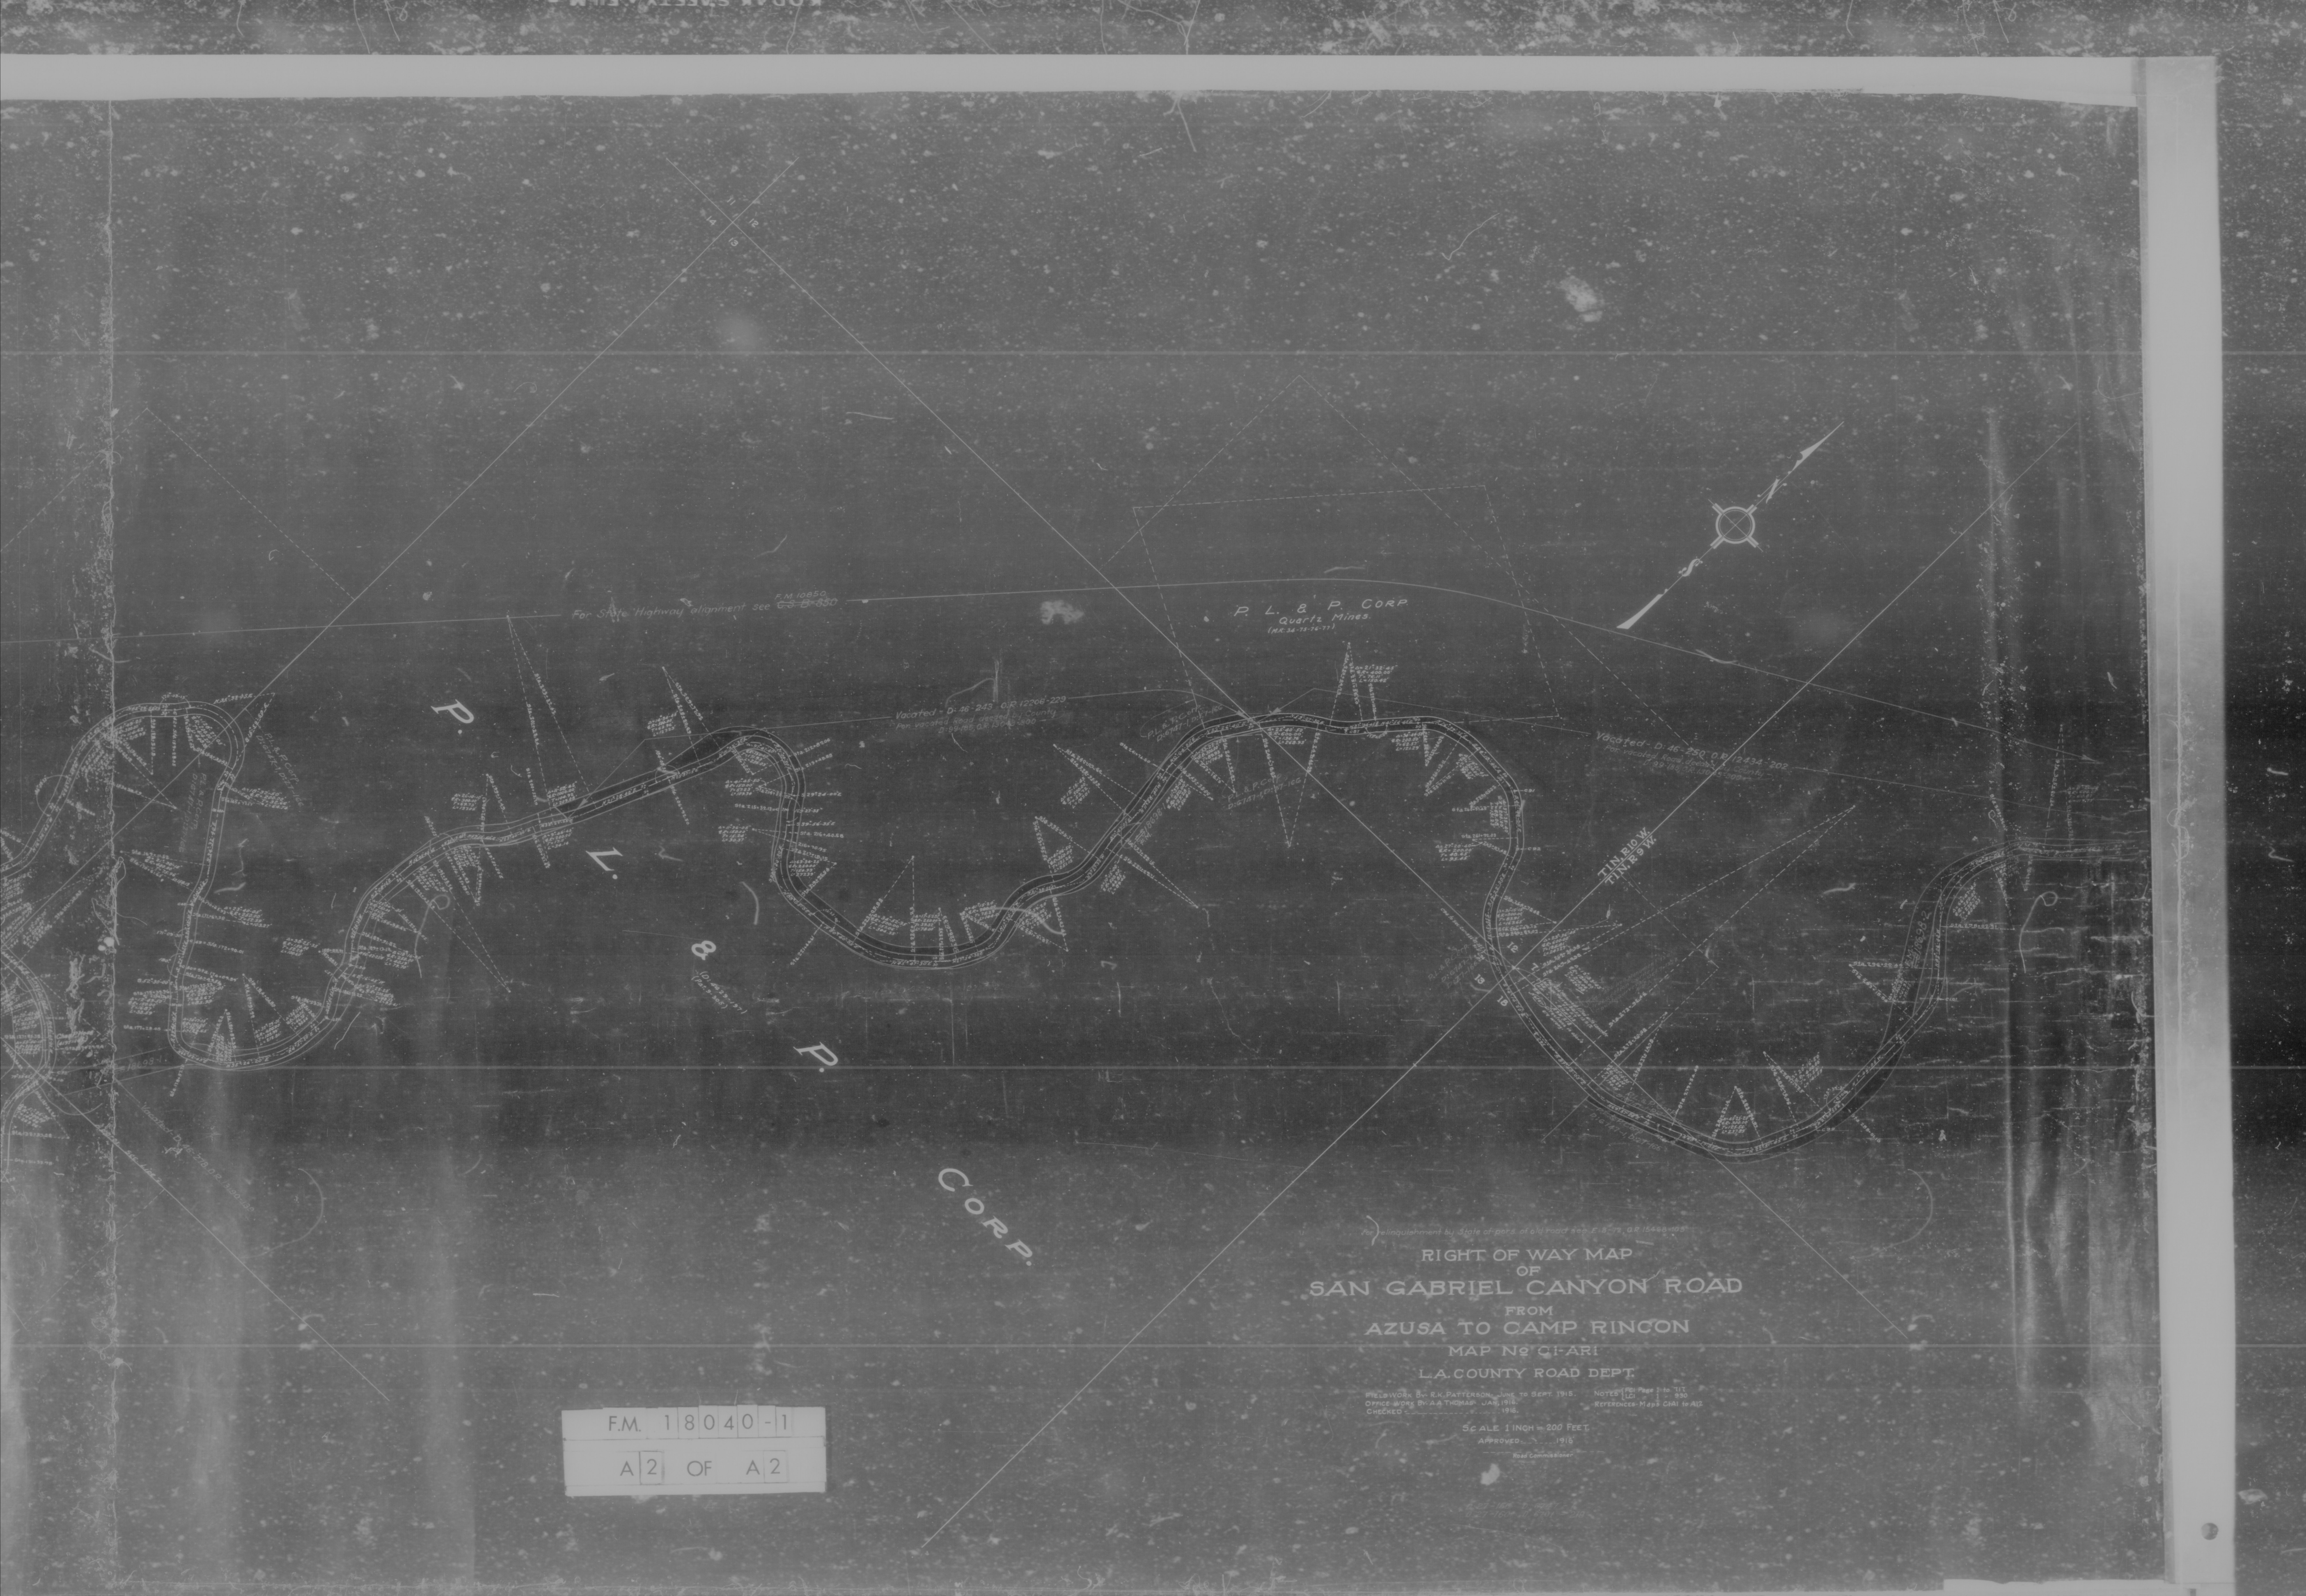

For State Highway alignment see F.M. 10850
G-5-B-830

P. L. & P. CORP.
Quartz Mines.
(M.R. 34-75-26-11)

Vacated - D-46-243 O.R. 12200-229
Per Vacated Road, Section 1, County
D-46-243 O.R. 12200-229

Vacated - D-46-250 O.R. 12434-202
Per Vacated Road, Section 1, County
D-46-250 O.R. 12434-202

RIGHT OF WAY MAP
OF
SAN GABRIEL CANYON ROAD
FROM
AZUSA TO CAMP RINCON
MAP NO. 01-A-1
L.A. COUNTY ROAD DEPT.

FIELDWORK BY R.M. PATTERSON, JUNE TO SEPT. 1915. NOTES BY R.M. PATTERSON, JUNE TO SEPT. 1915.
OFFICE WORK BY A.A. THOMAS, JAN. 1916. REFERENCES: Maps CH-1 to CH-10
CHECKED 1915.

SCALE 1 INCH = 200 FEET
APPROVED 1915
Road Commissioner

F.M. 18040-1
A2 OF A2