



RANCHO
LOS PALOS VERDES
B
C.T. 41

F.M.	18043
A1	OF
A4	

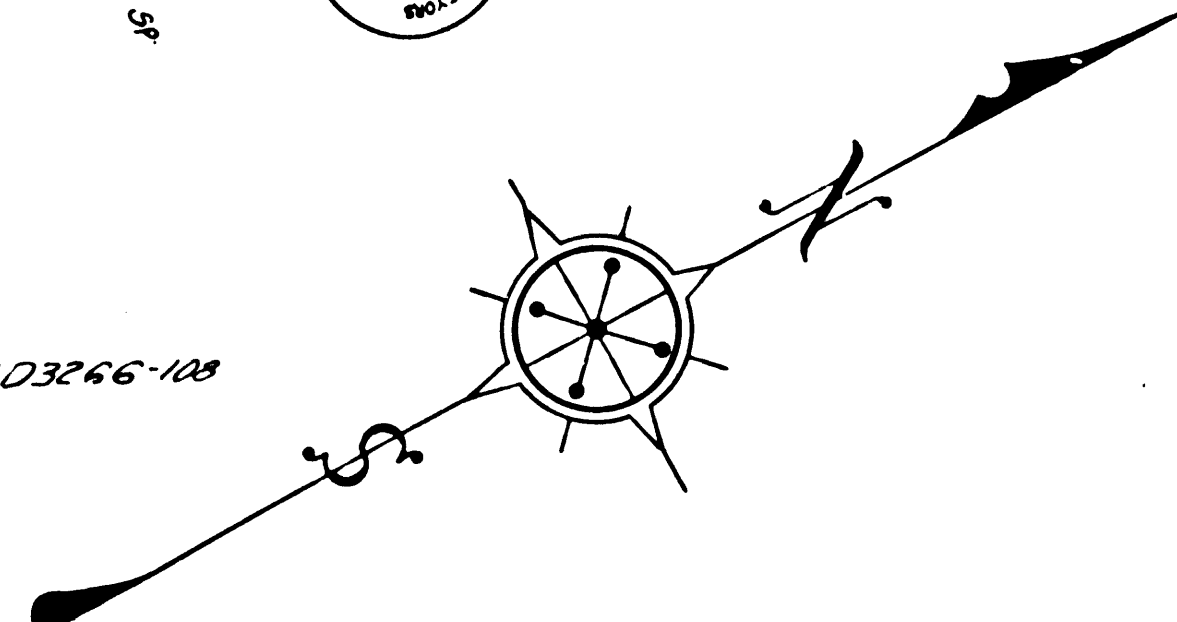

S. WEST
D. M. 754-17



 

95

94

93

91

92

76

72

57

52

14

31

36

53

13

32

35

54

12

33

55

74

75

73

56

TRACT NO. 2200

M.B. 26-19-20

ARY OF TRACT NR 2200, M.B. 26-19 & 20. SOUTHERLY BOUNDARY OF TRACT NR 2200, - M.B. 26-19
ARY OF B.S. WESTON ALLOTMENT, D.M. 754-171. NORTHERLY BOUNDARY OF B.S. WESTON ALLOTMENT, - D.M.

ALLOTMENT.
D.M. 754-171

LOS PALOS
C.F. 41

B.S. WESTON ALLOTMENT
L.S. 1-3
D.M. 754-171

S. WESTON
D.M. 754-171

BOULEVARD

LOMITA

PRAIRIE

FM.	18043
A2	OF A4

CHECKED BY.....WARREN.

Wilmington & Salt Works Road changed to Weston St. D:49-76, Min. BK. 137-370.
Weston St. changed to Lomita Blvd. D:49-119.


NOTE:- TITLE MOVED TO THIS POSITION, DEC. 3, 1948.

W. S. 27 & 28.

Revised, Dec., 1948, J. D. Price

IM 7

11122

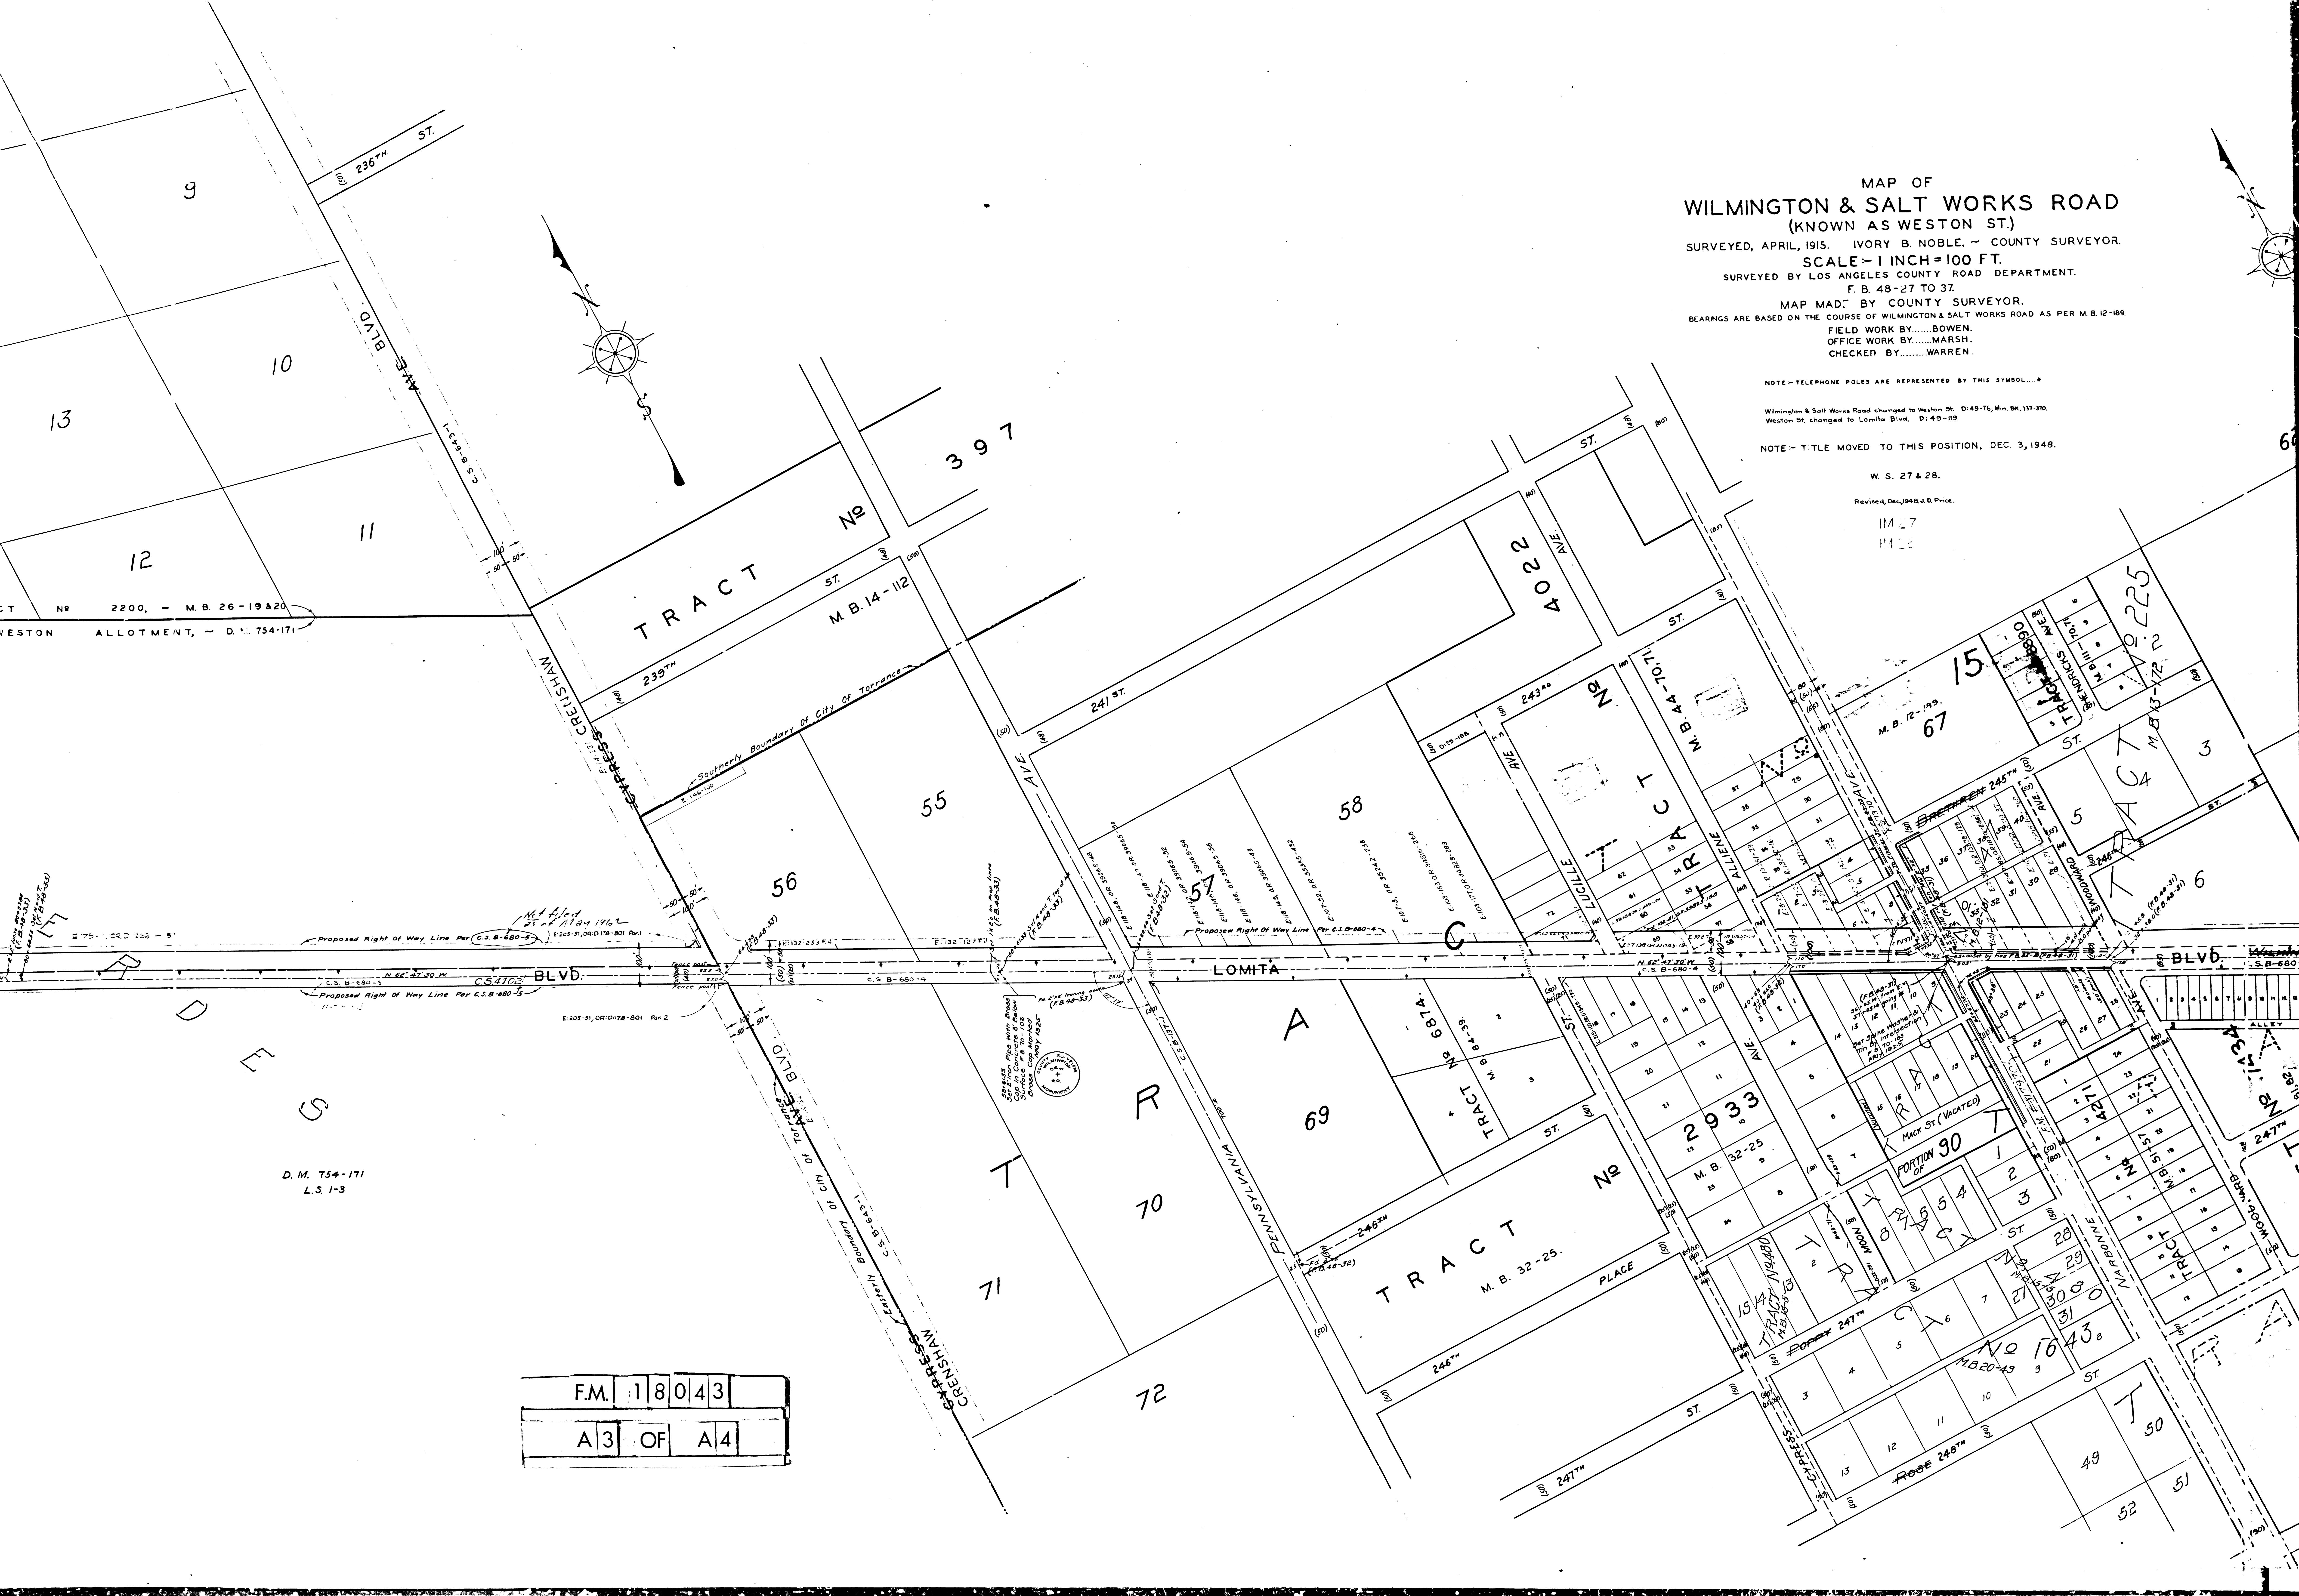

REVEYED, APRIL, 1915 IVORY B. NOBLE, ~ COUNTY SURVEYOR.

REVEYED, APRIL, 1915 IVORY B. NOBLE, ~ COUNTY SURVEYOR.

SCALE:- 1 INCH = 100 FT.

SURVEYED BY LOS ANGELES COUNTY ROAD DEPARTMENT.

F B. 48-27 TO 37.

MAP MADE BY COUNTY SURVEYOR.

ARRINGS ARE BASED ON THE COURSE OF WILMINGTON & SALT WORKS ROAD AS PER M.B. 12-189

FIELD WORK BY.....BOWEN.

FIELD WORK BY.....BOWEN.
OFFICE WORK BY.....MARSH.

CHECKED BY.....WARREN.

NOTE - TELEPHONE POLES ARE REPRESENTED BY THIS SYMBOL....♦

Wilmington & Salt Works Road changed to Weston St. D:49-76; Min. BK. 137-370.
Weston St. changed to Lomita Blvd. D:49-119.

NOTE:- TITLE MOVED TO THIS POSITION, DEC. 3, 1948.

W. S. 27 & 28.

Revised, Dec., 1948, J. D. Price.

LM 37

442

NOTE:- TITLE MOVED 4 FT. LEFT

SURVEYED, APRIL 1915.

SURVEYED BY Lq

MAP

4 - Telephone poles are

Wilmington & Salt River

Question 5: changed to 2

F.M.	1	8	0	4	3
A	4	OF	A	4	