



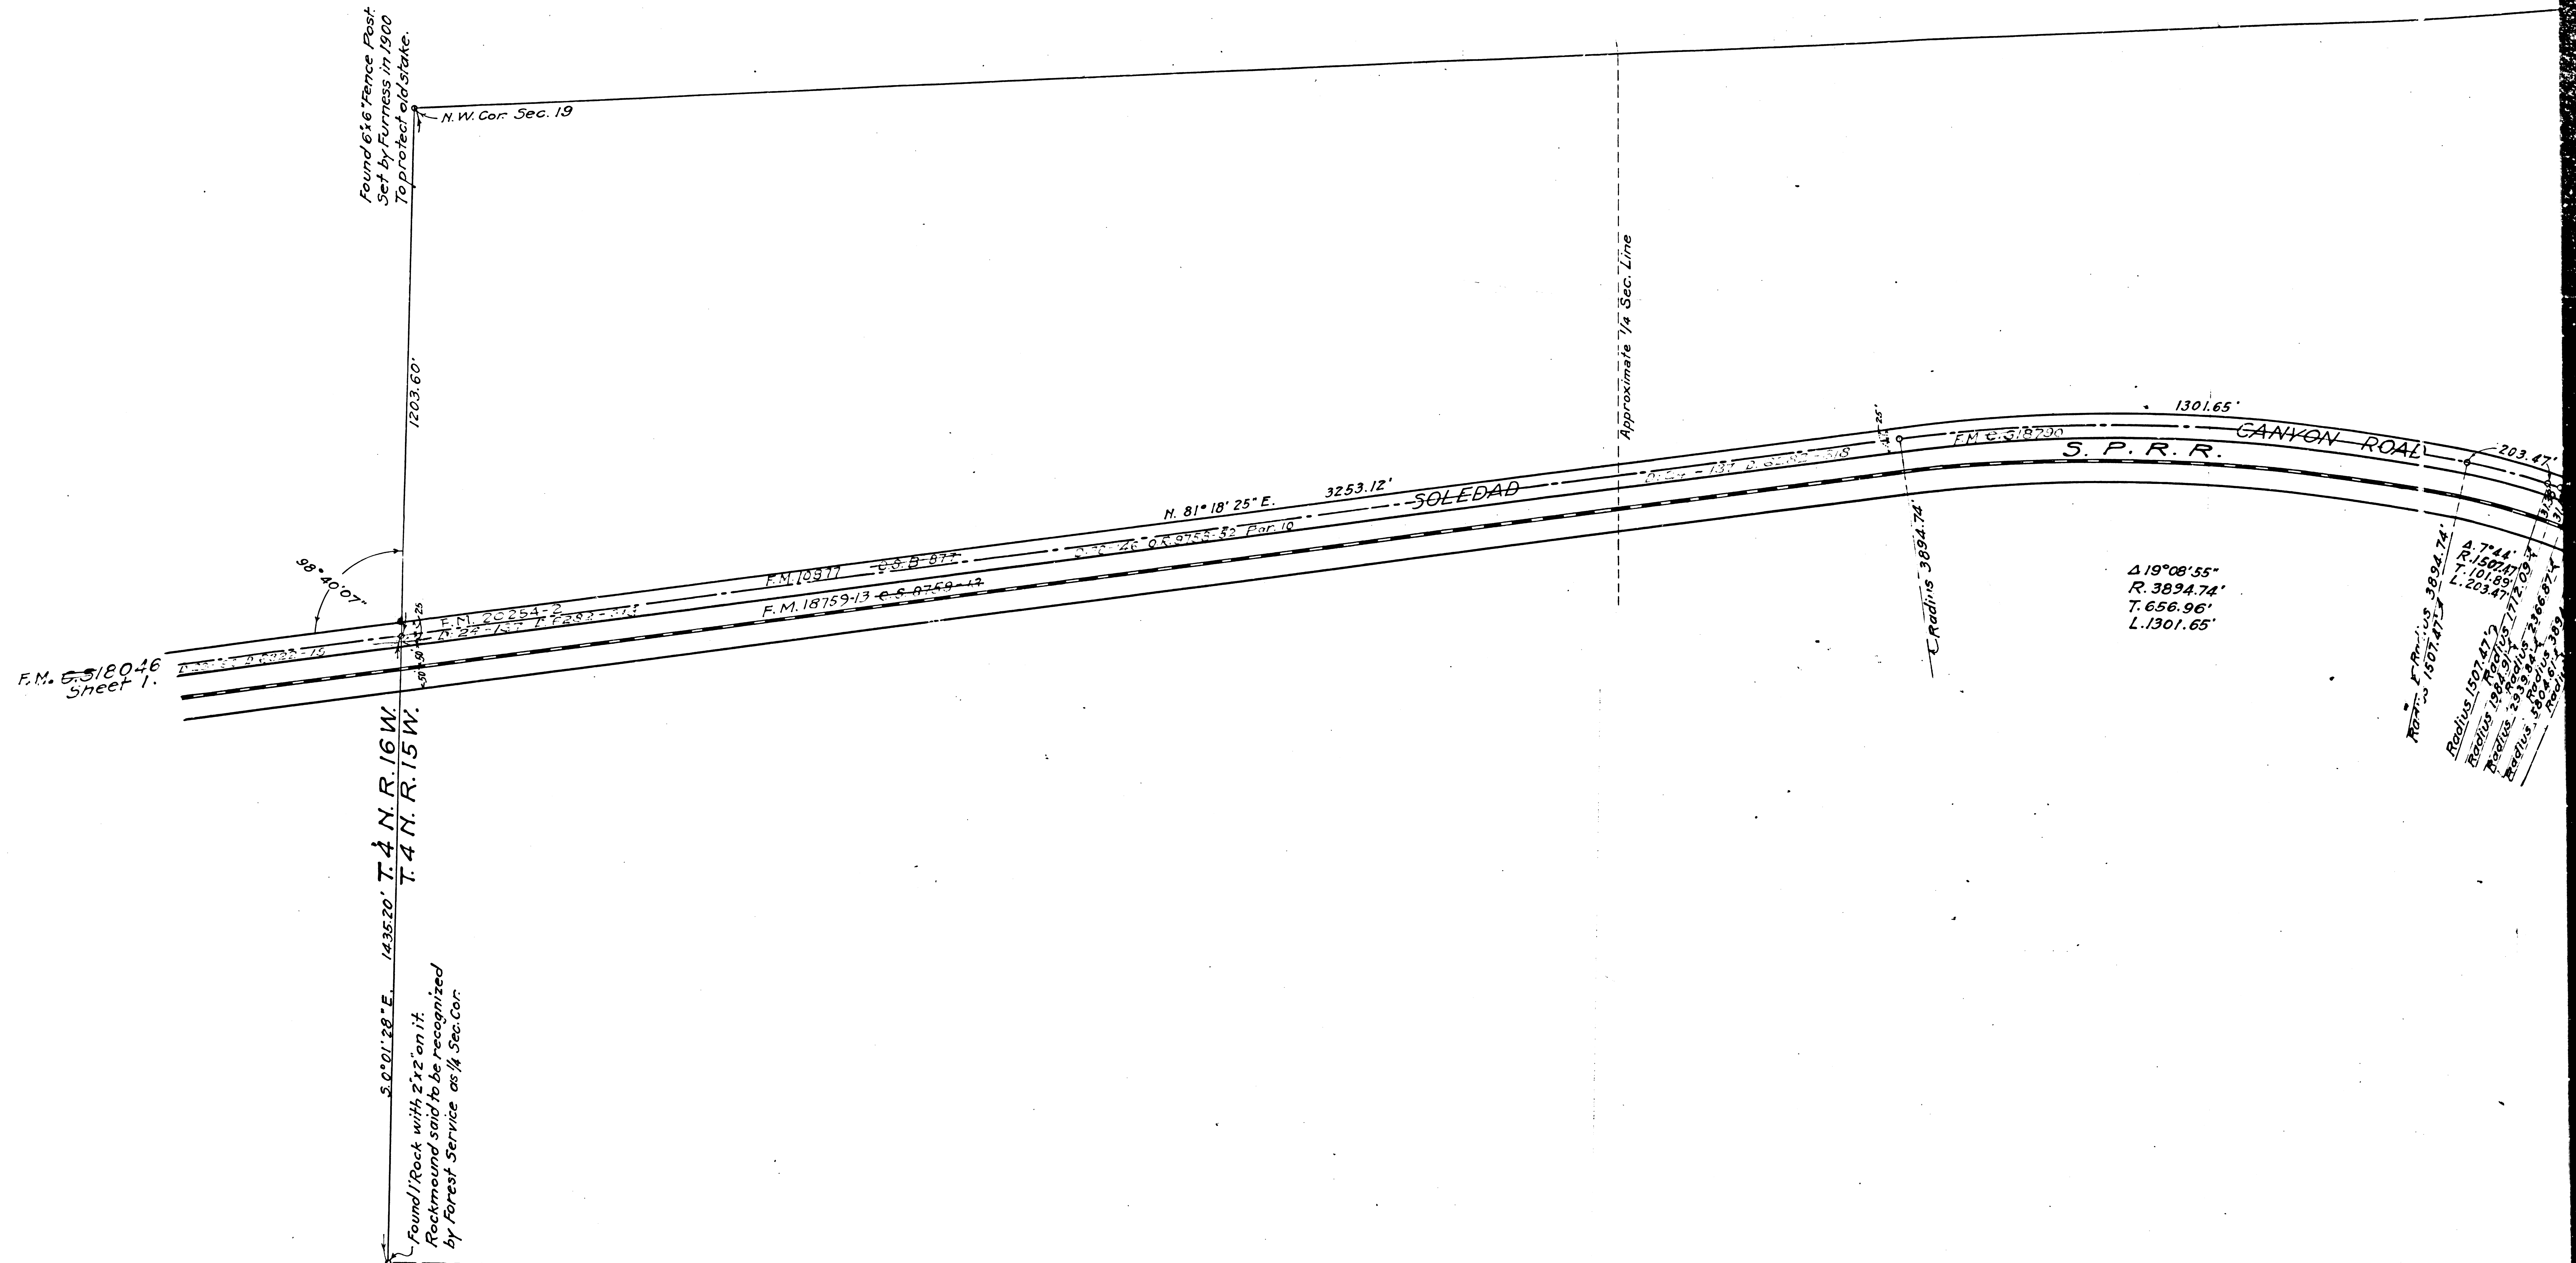

F.M.	1	8	0	4	6	-	2
A	1	OF	A	2			

18 17
19 20

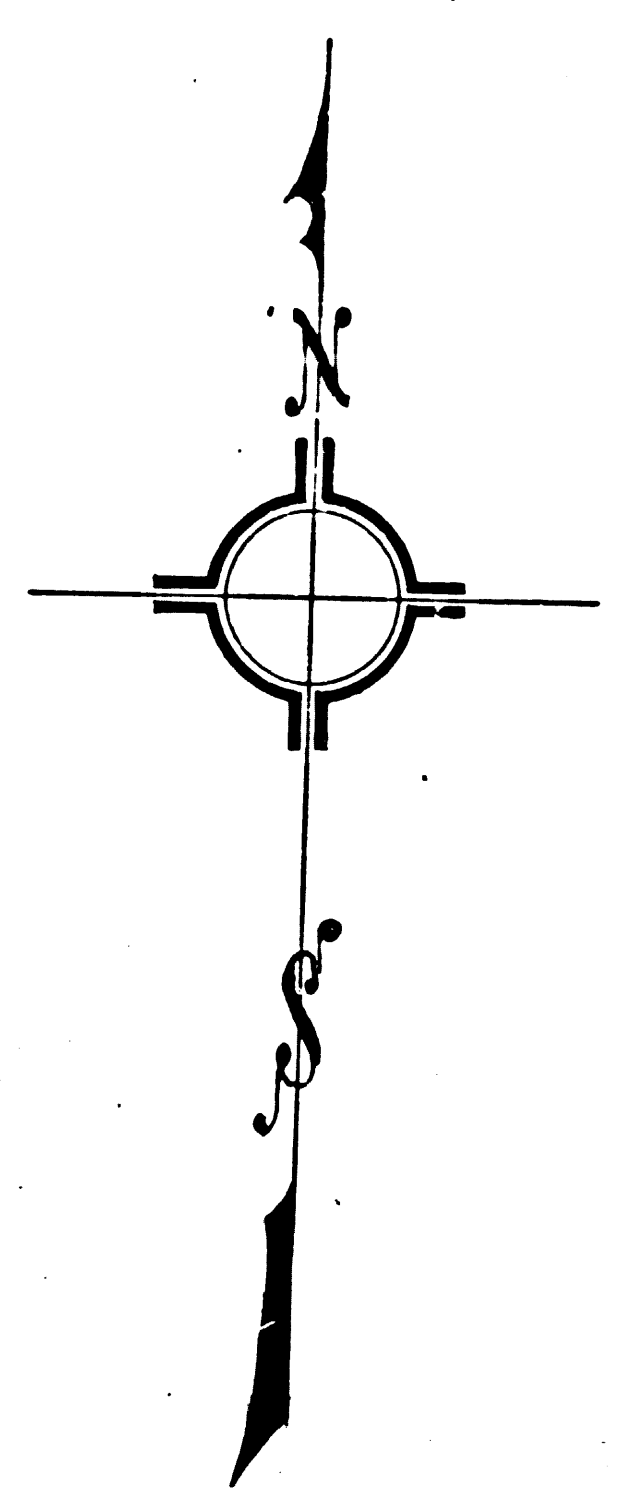

RIGHT OF WAY MAP OF MINT CANYON ROAD

THROUGH SECTION 19 AND A PORTION
OF SECTION 20, T. 4 N., R. 15 W., S. B. B. & M.

July 1916 J. E. Rockhold County Surveyor.
SCALE: 1"=200'


The Center Line of Right of Way as shown on this Map was computed from Road Dept. Survey as shown on their Map No. 0111 A-1 and from data shown on County Survey - ors Map No. 6297. Section Line ties from said Map No. 0111 A-1.

Bearings based on Solar Observation taken near West Line of Section 19, T. 4 N., R. 15 W., S. B. B. & M.

Traced by Slavin, July 6-1916.
Checked by Warren, July 12-1916.

1145

Mint Canyon Rd. changed to Sierra Highway - D: 49-156
Sierra Highway changed to Soledad Canyon Rd. E: 49-18

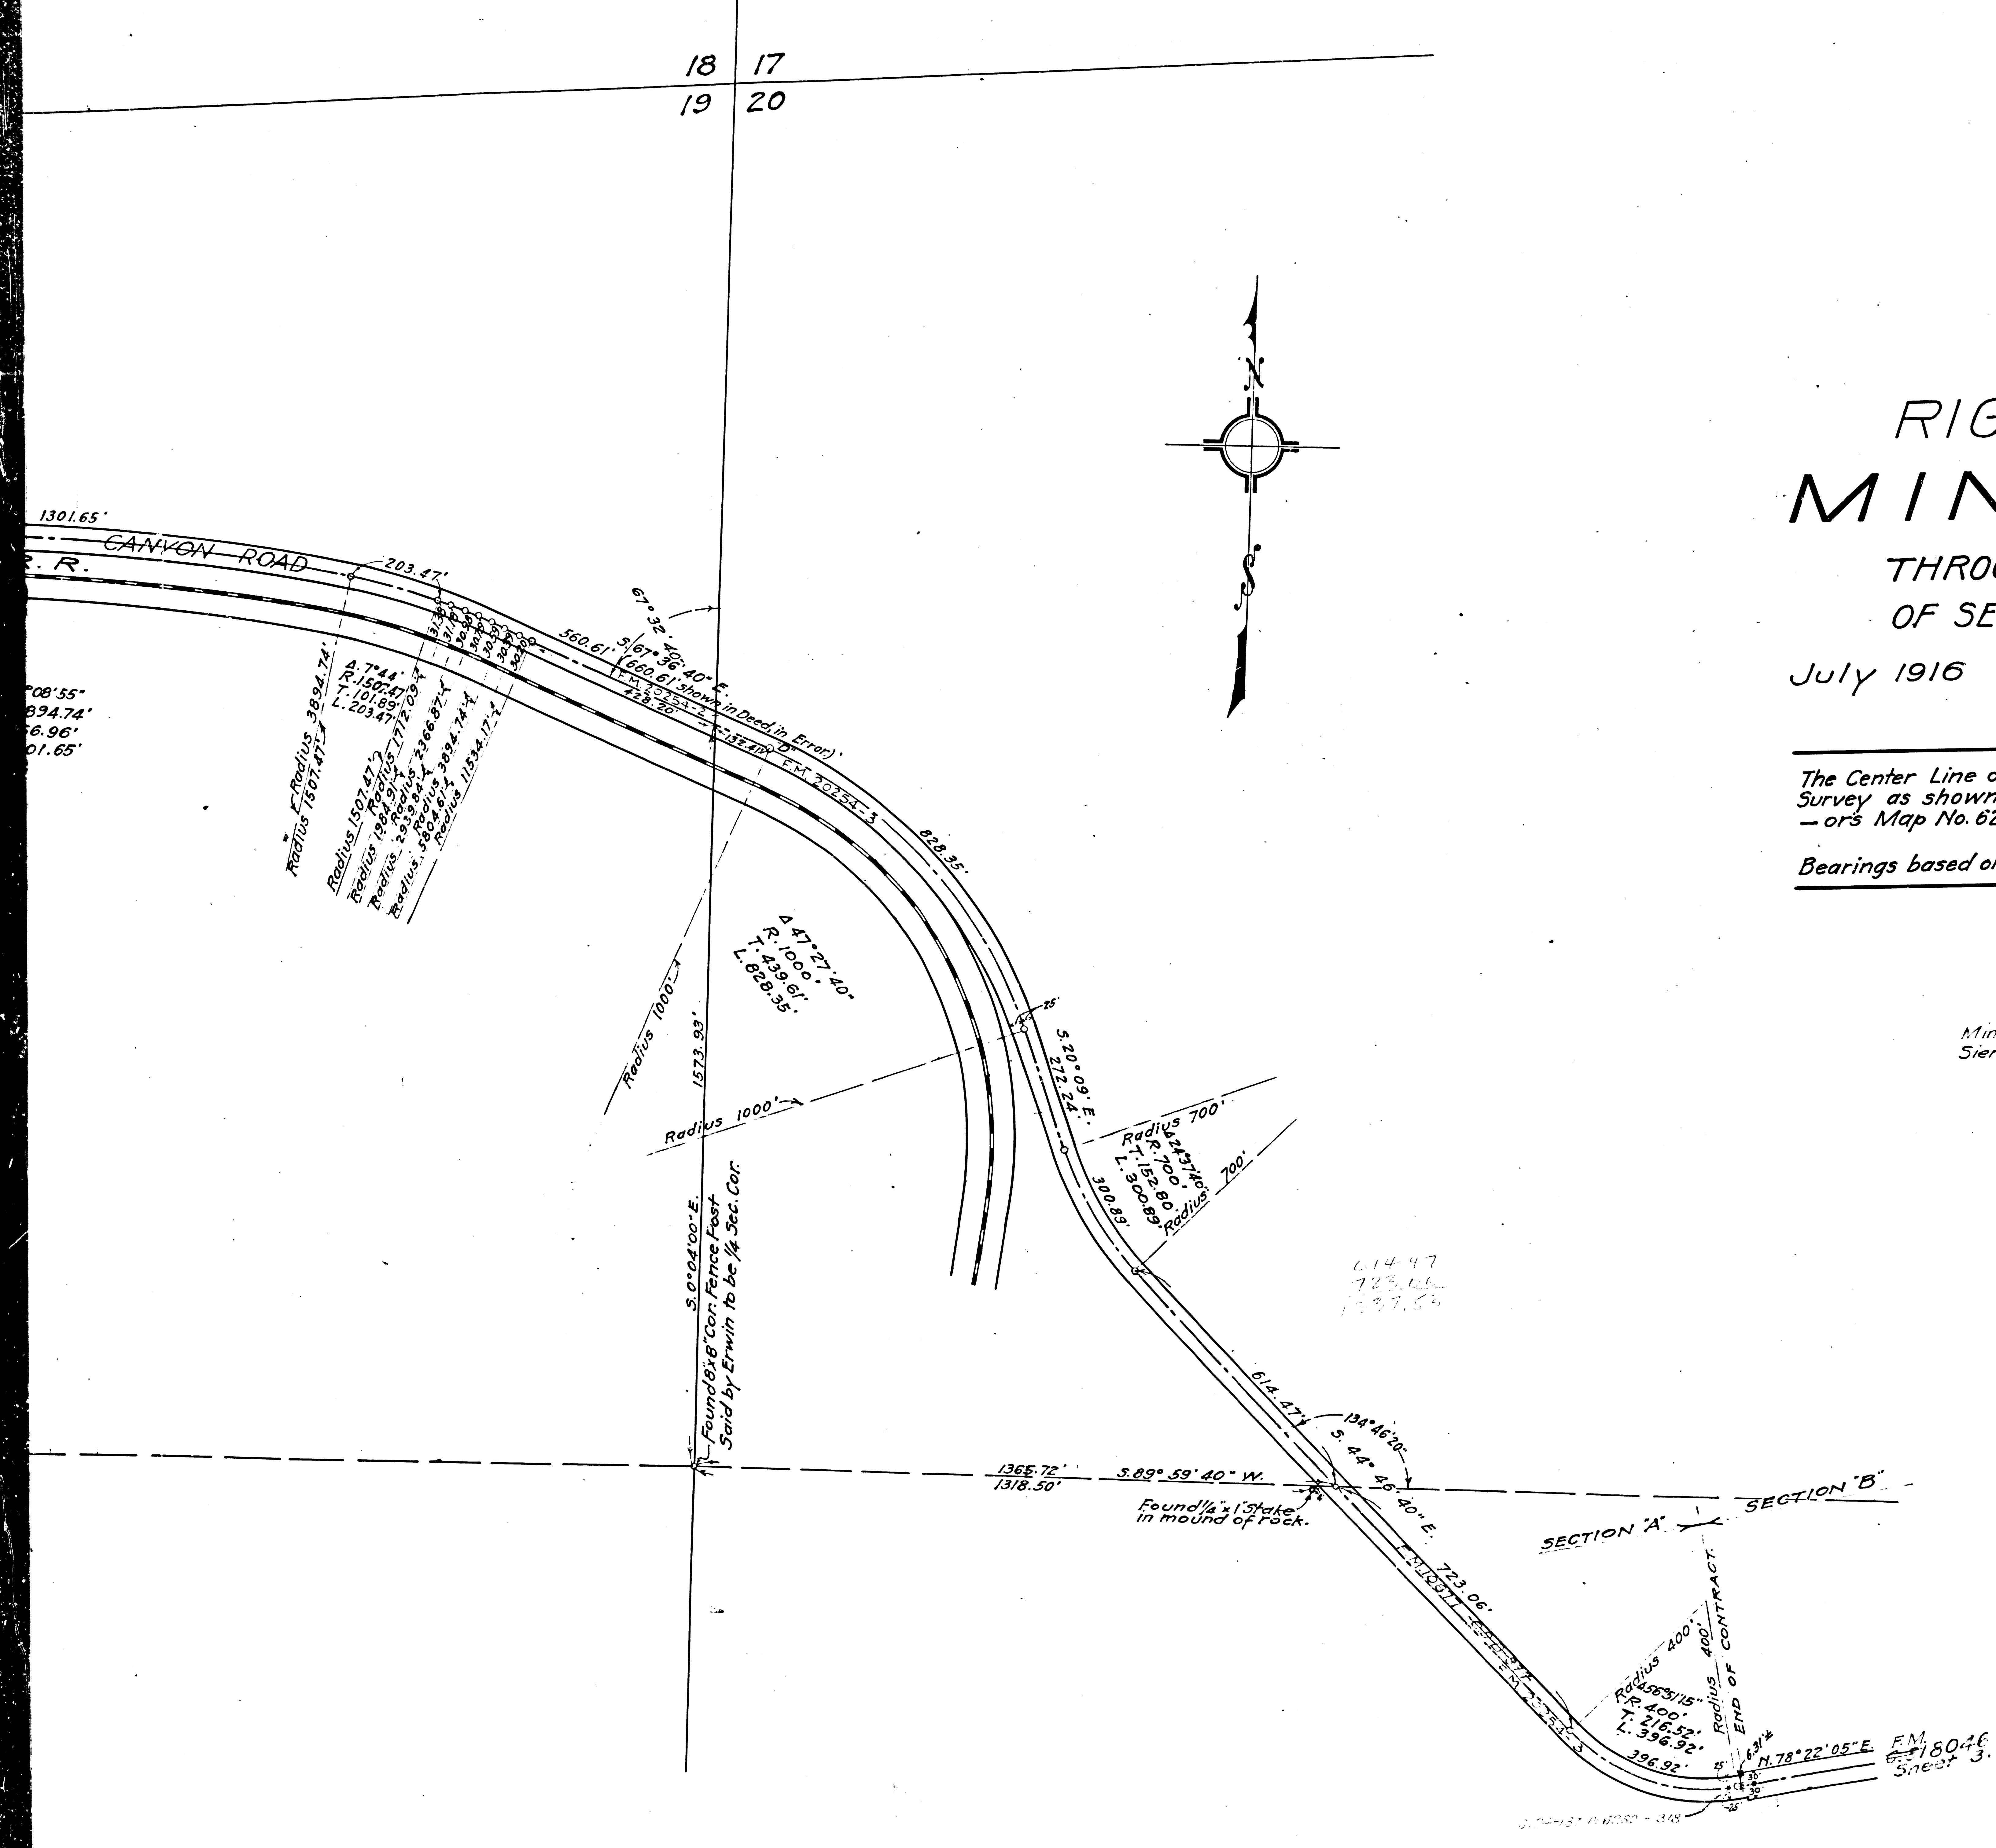

F.M.	1	8	0	4	6	-	2
A	2	OF	A	2			