



T. 4 N., R. 15 W.

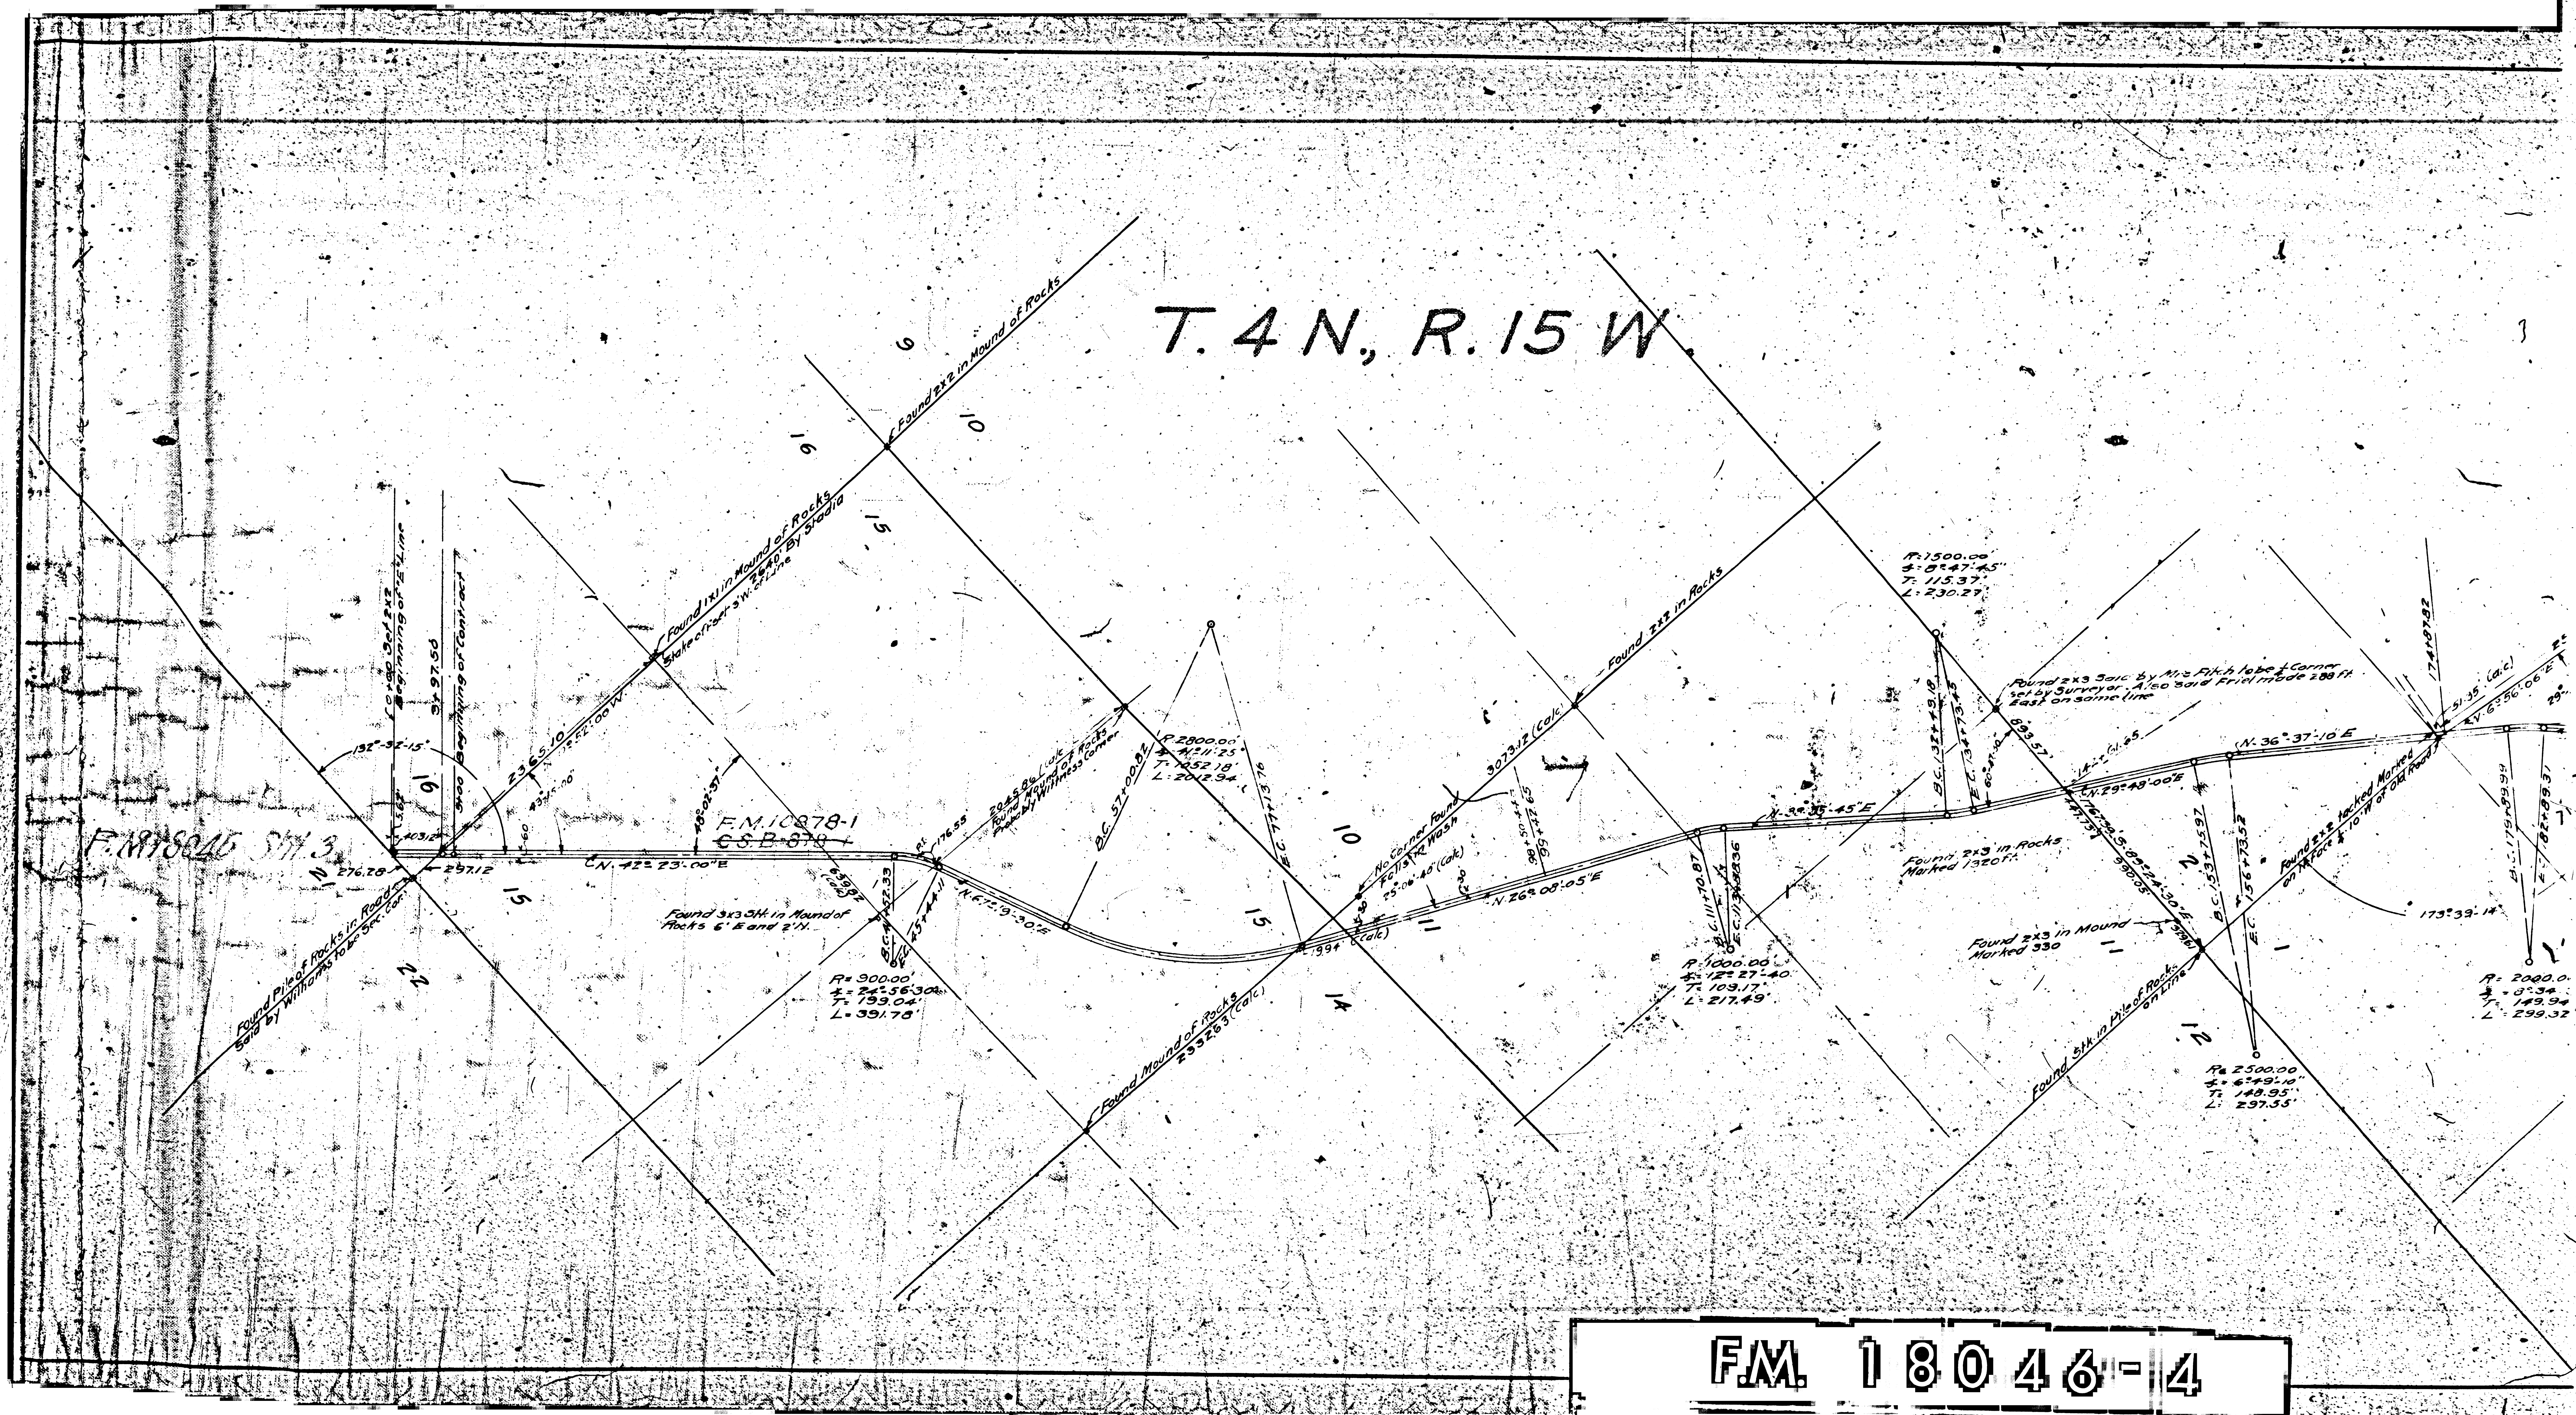

FM 18046-4

A 1 OF A 3

T. 5 N., R. 15 W.

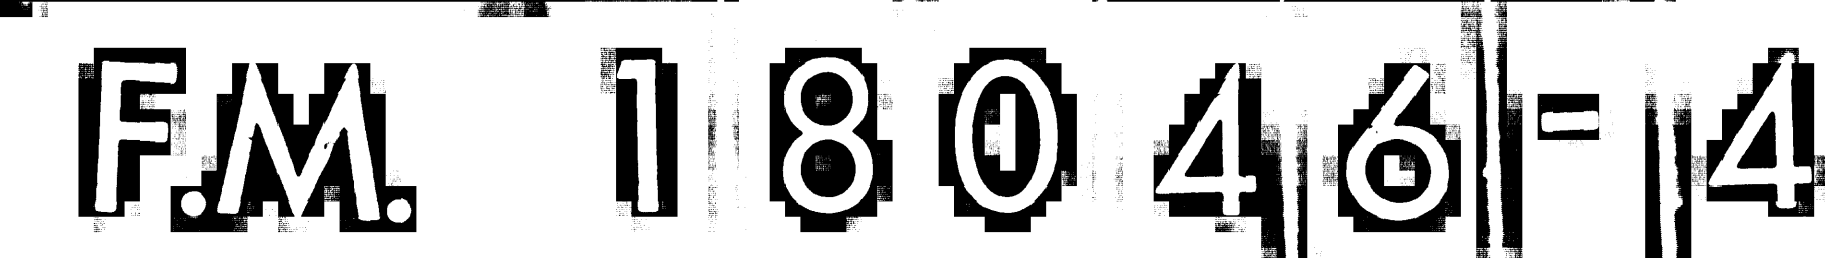

Mint Canyon Rd. changed to Sierra Highway - D: 49-156

T. 5 N., R. 14 N.

Blanket deed, D: 6402-1 D: 23-124
" " D: 6399-21 D: 21-170
" " D: 6561-175 D: 24-208

Note: Bearings based on Solar Observation from
West Line Section 19 T. 5 N. R. 14 N. S. B. N. 14 N. 14 N.
to Survey

MINT CANYON ROAD SECTION "C"

PORTIONS COLORED RED REQUIRED FOR ROADWAY R/W
PORTIONS COLORED GREEN REQUIRED FOR DITCH R/W
PLATTED BY V.D.B. MARCH 9, 1916

SCALE 1"=1000'

O-III-CX

F.M. 18046-4

A 3 OF A 3