



T. 5 N., R. 14 W.

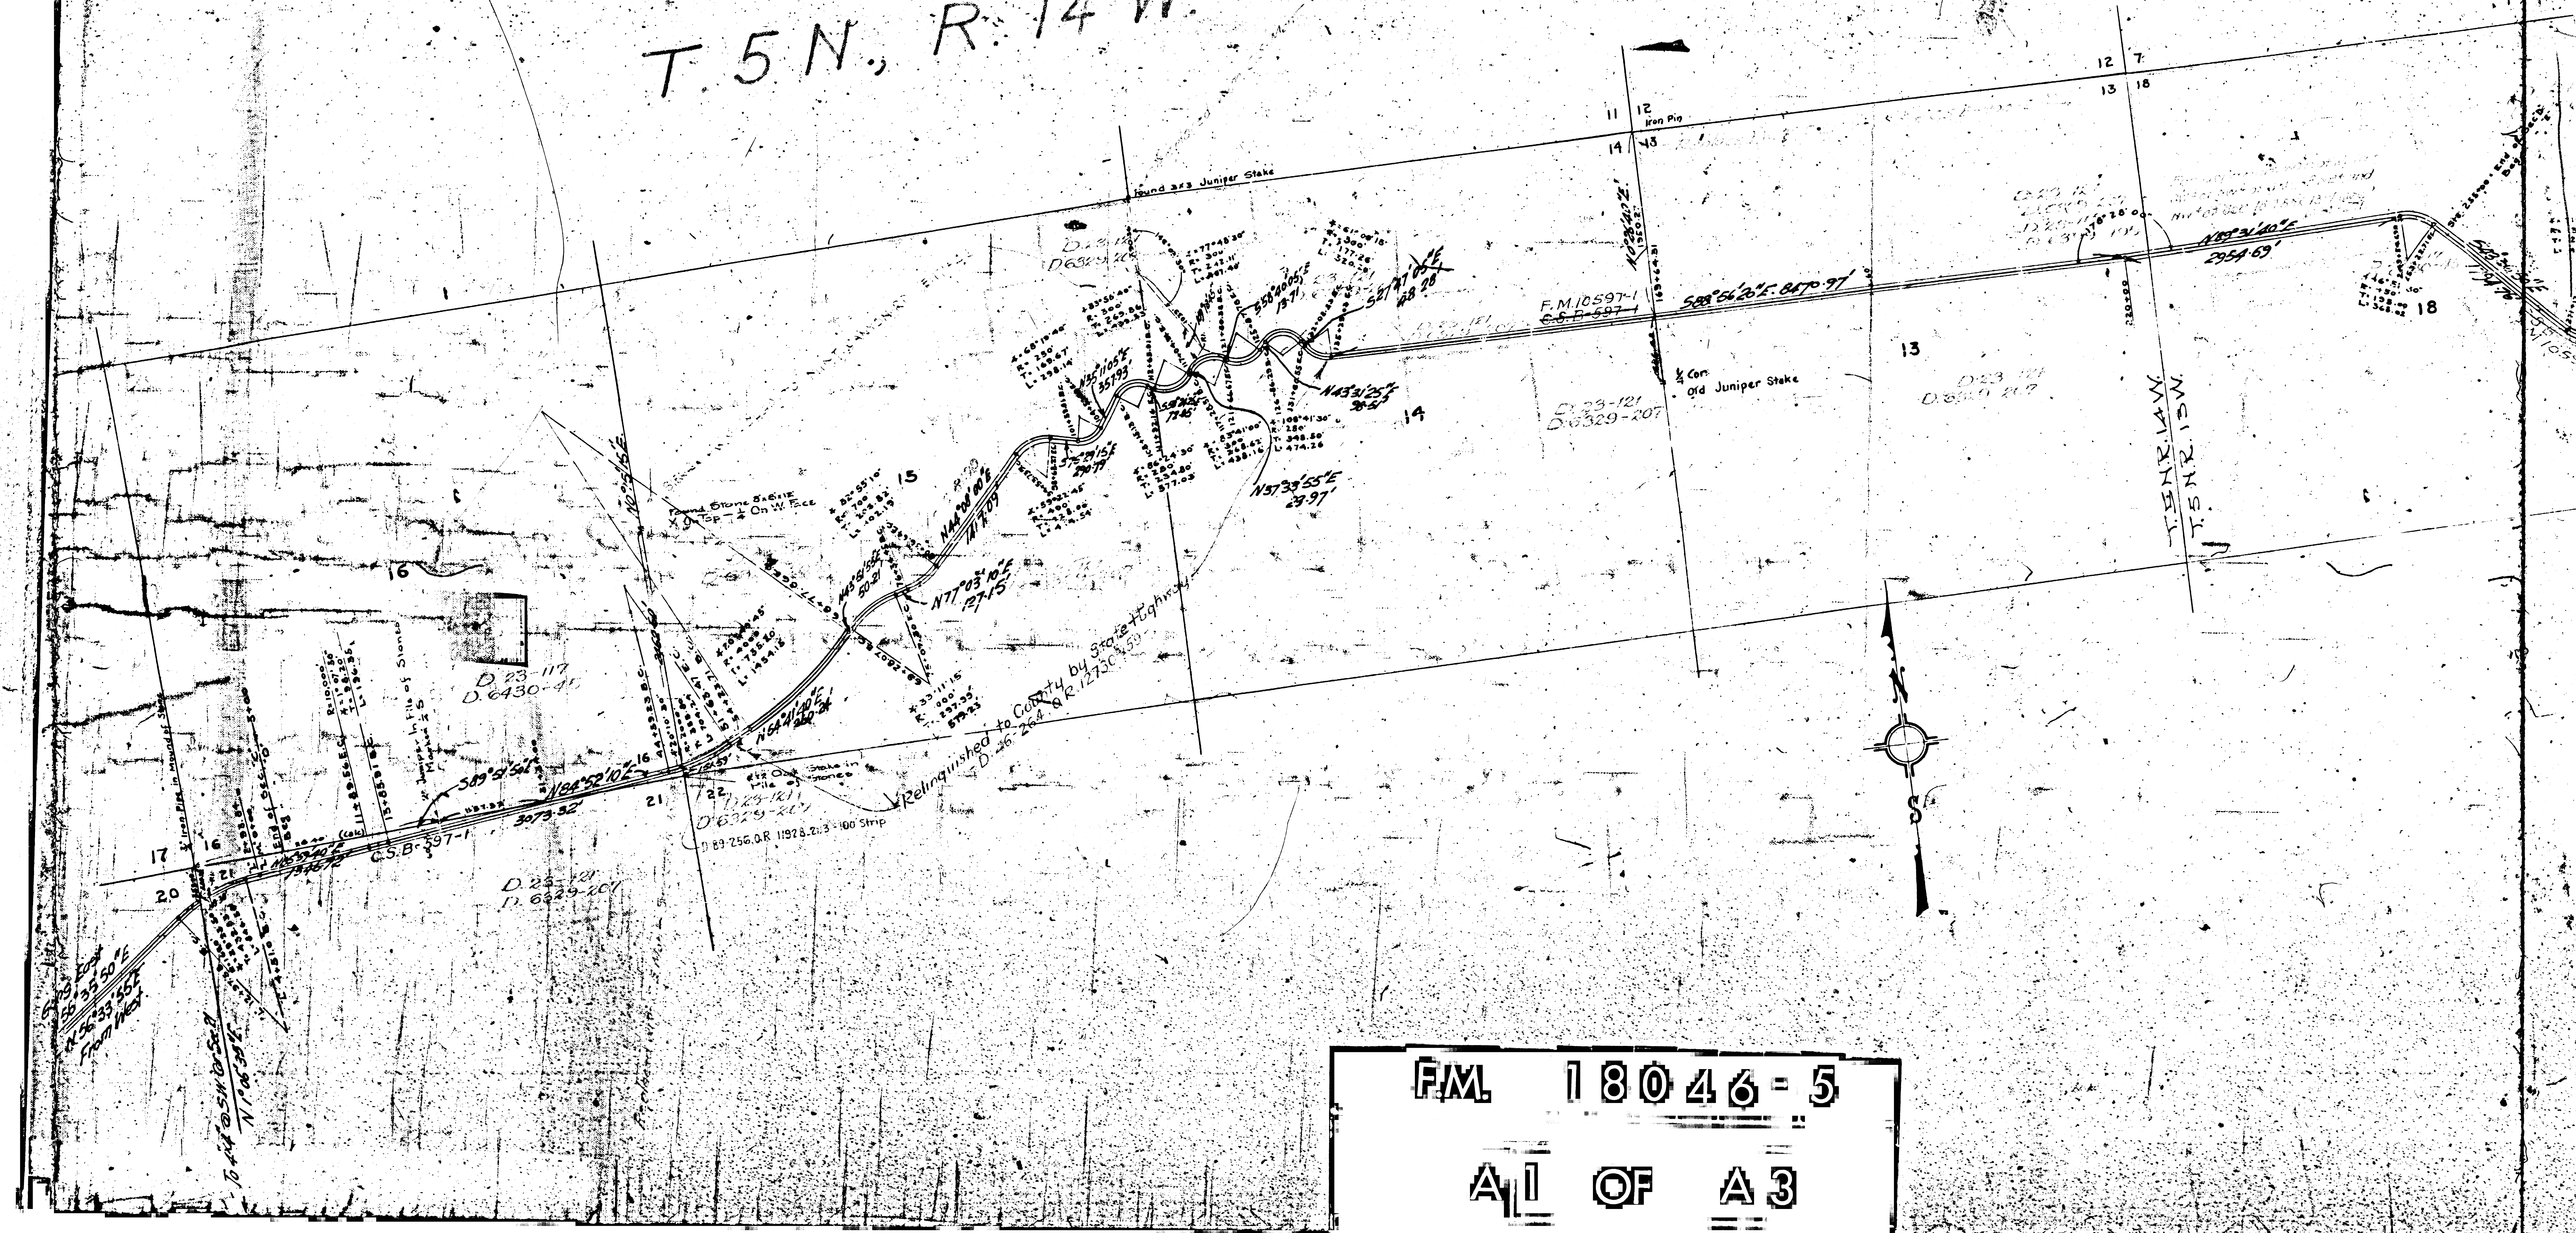

F.M. 18046-5

A1 OF A3

 

F.M. 18046-5

A 2 OF A 3

Mint Canyon Rd. changed to Sierra Highway D:49-154

MINT CANYON ROAD

51-0111X-2.4.F.

AND PORTION OF SECTION "F"

PORTION COLORED RED TO BE DEED

MARCH 30th 1916

A.D.B.

SCALE: 1" = 1000'

Note: Bearings based on Solar Observation taken at
West Line Section 24 T. 5 N. R. 12 W. S. B. D.
Co. Survey

Blanket deed D:6329-207 D:23-127
 " " D:6399-195 D:23-119
 " " D:6430-45 D:23-117
 " " D:6553-282 D:24-24
 " " D:6561-175 D:24-88

T. 5 N, R. 12 W.

F.M. 18046 = 5