


MAP SHOWING PROPOSED CHANGE OF ALIGNMENT OF SUNNY SLOPE DRIVE

L.A. COUNTY ROAD DEPT.
FIELD WORK DATE 4-13-16
OFFICE WORK E.E.G. " 4-13-16
CHECKED W.H.L. " 7-18-16


Scale 1"=20'
Notes-Rd Dept. F.B.S. 137.105-117

Notes:-
Portions colored red to be deduced
Portions colored yellow to be vacated

S 100' A2

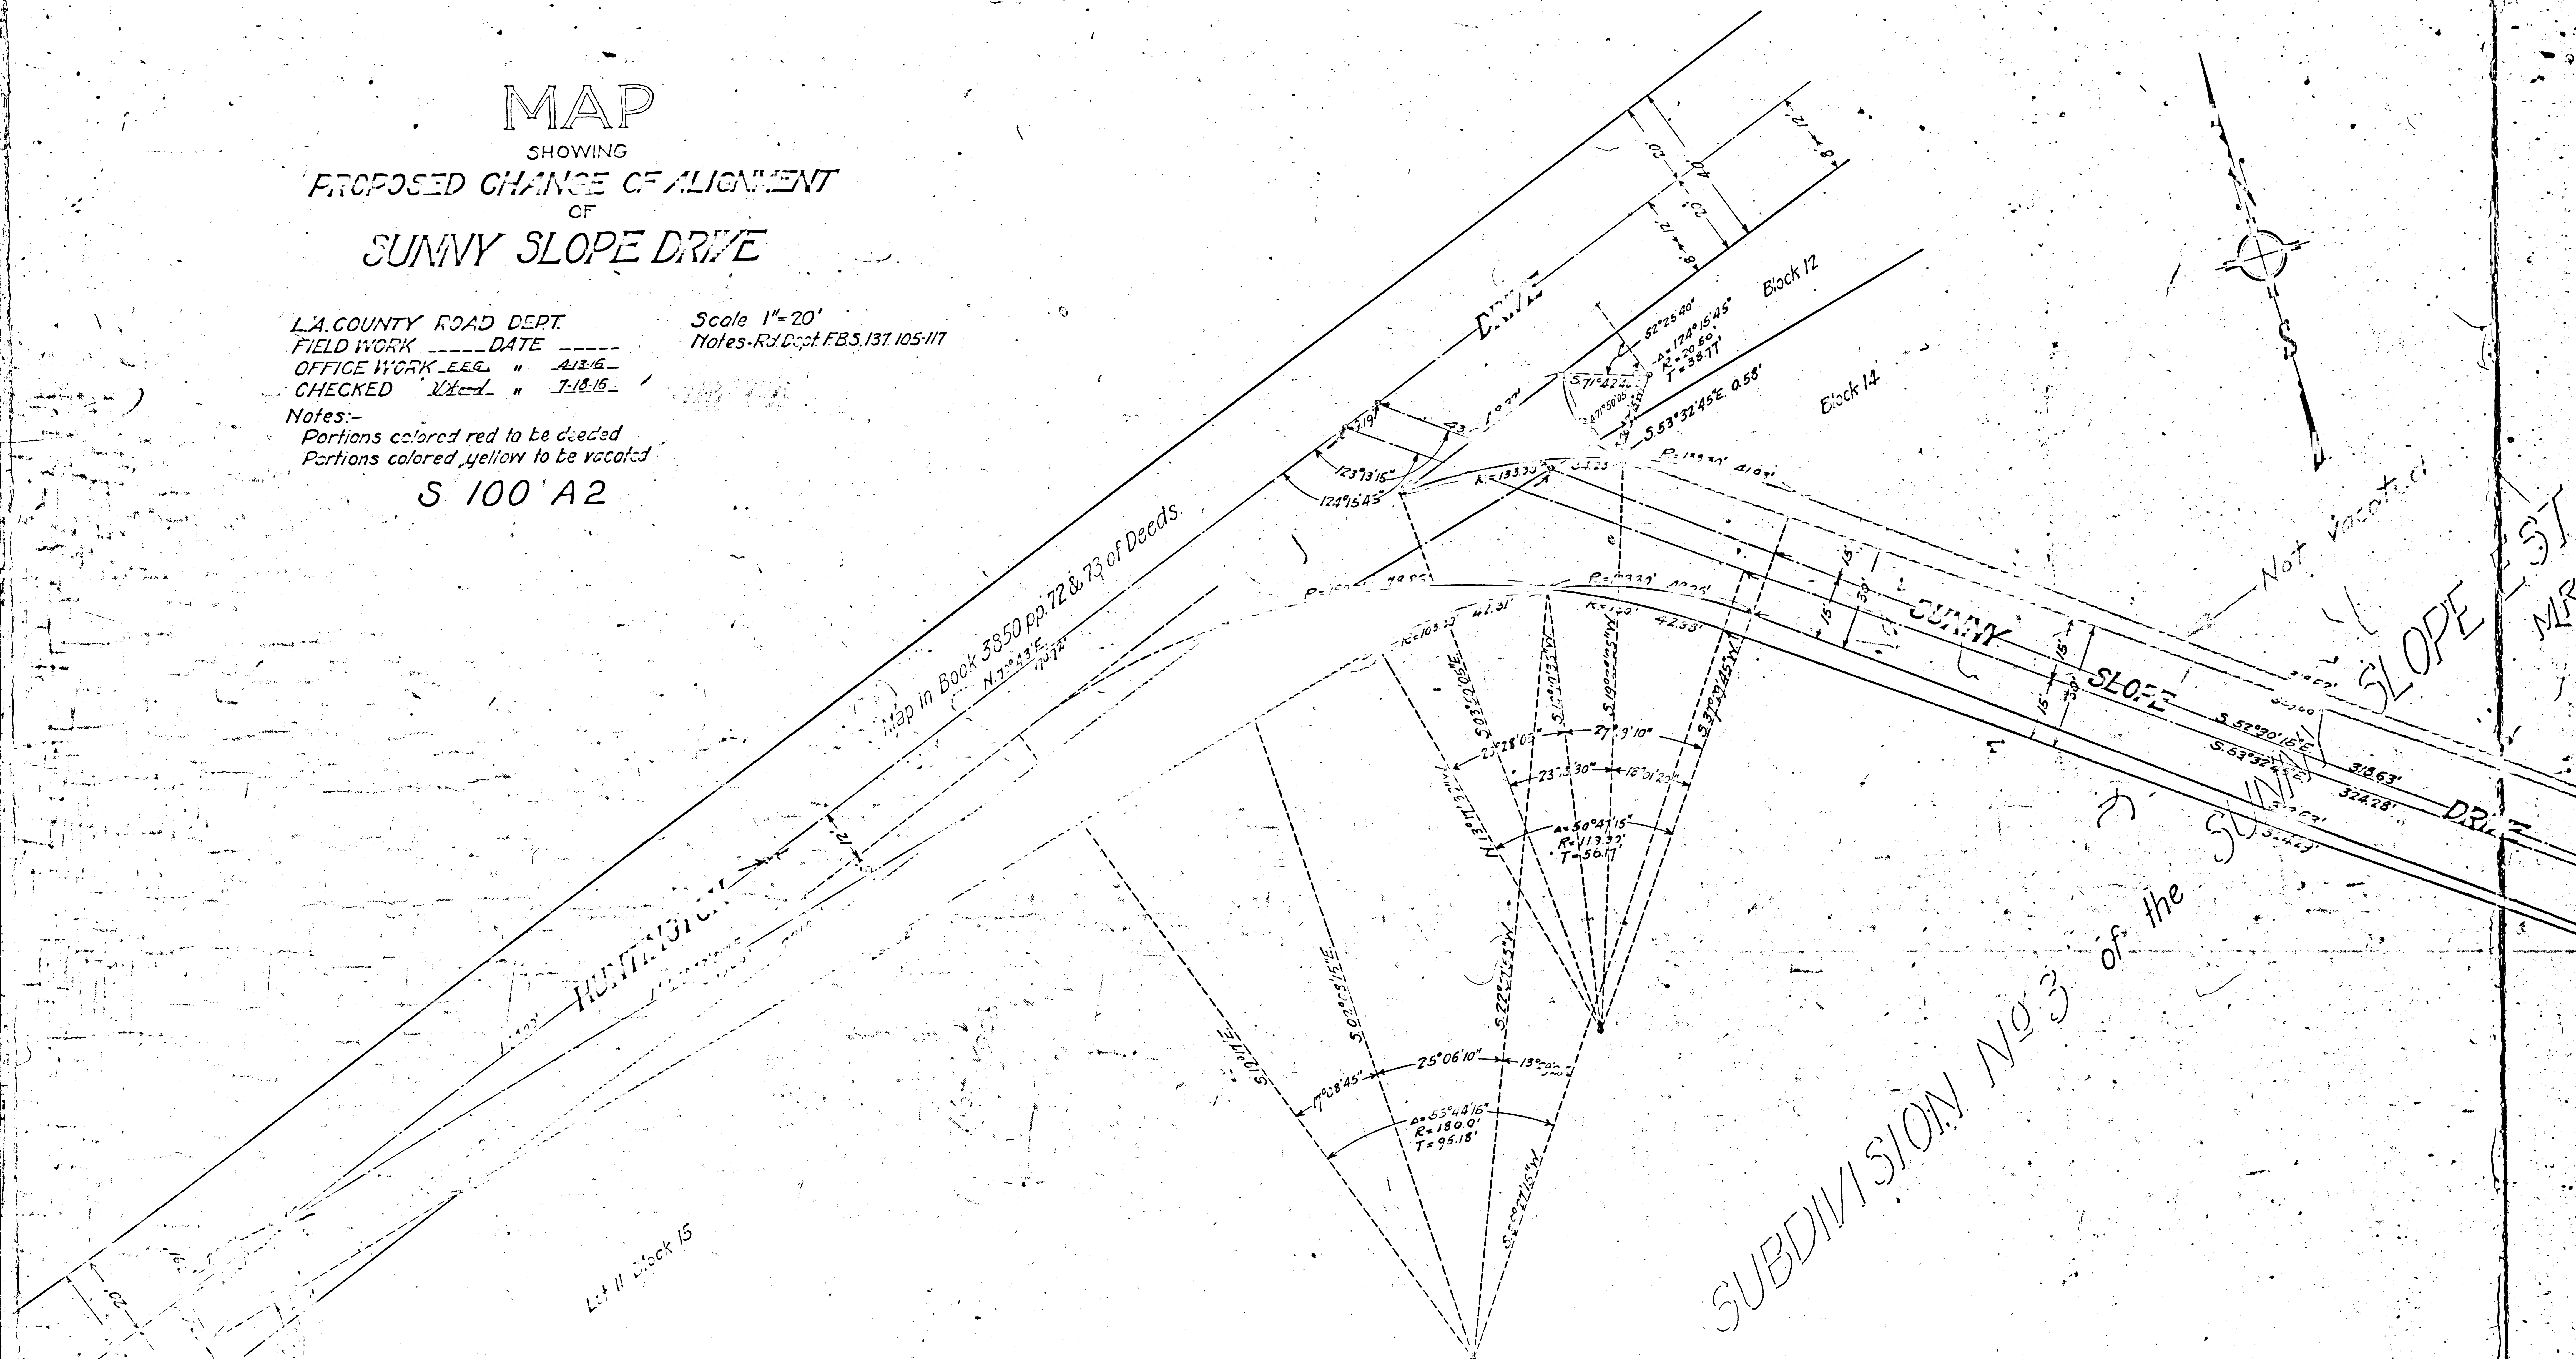

F.M. 11 8 0 4 7
A B A C

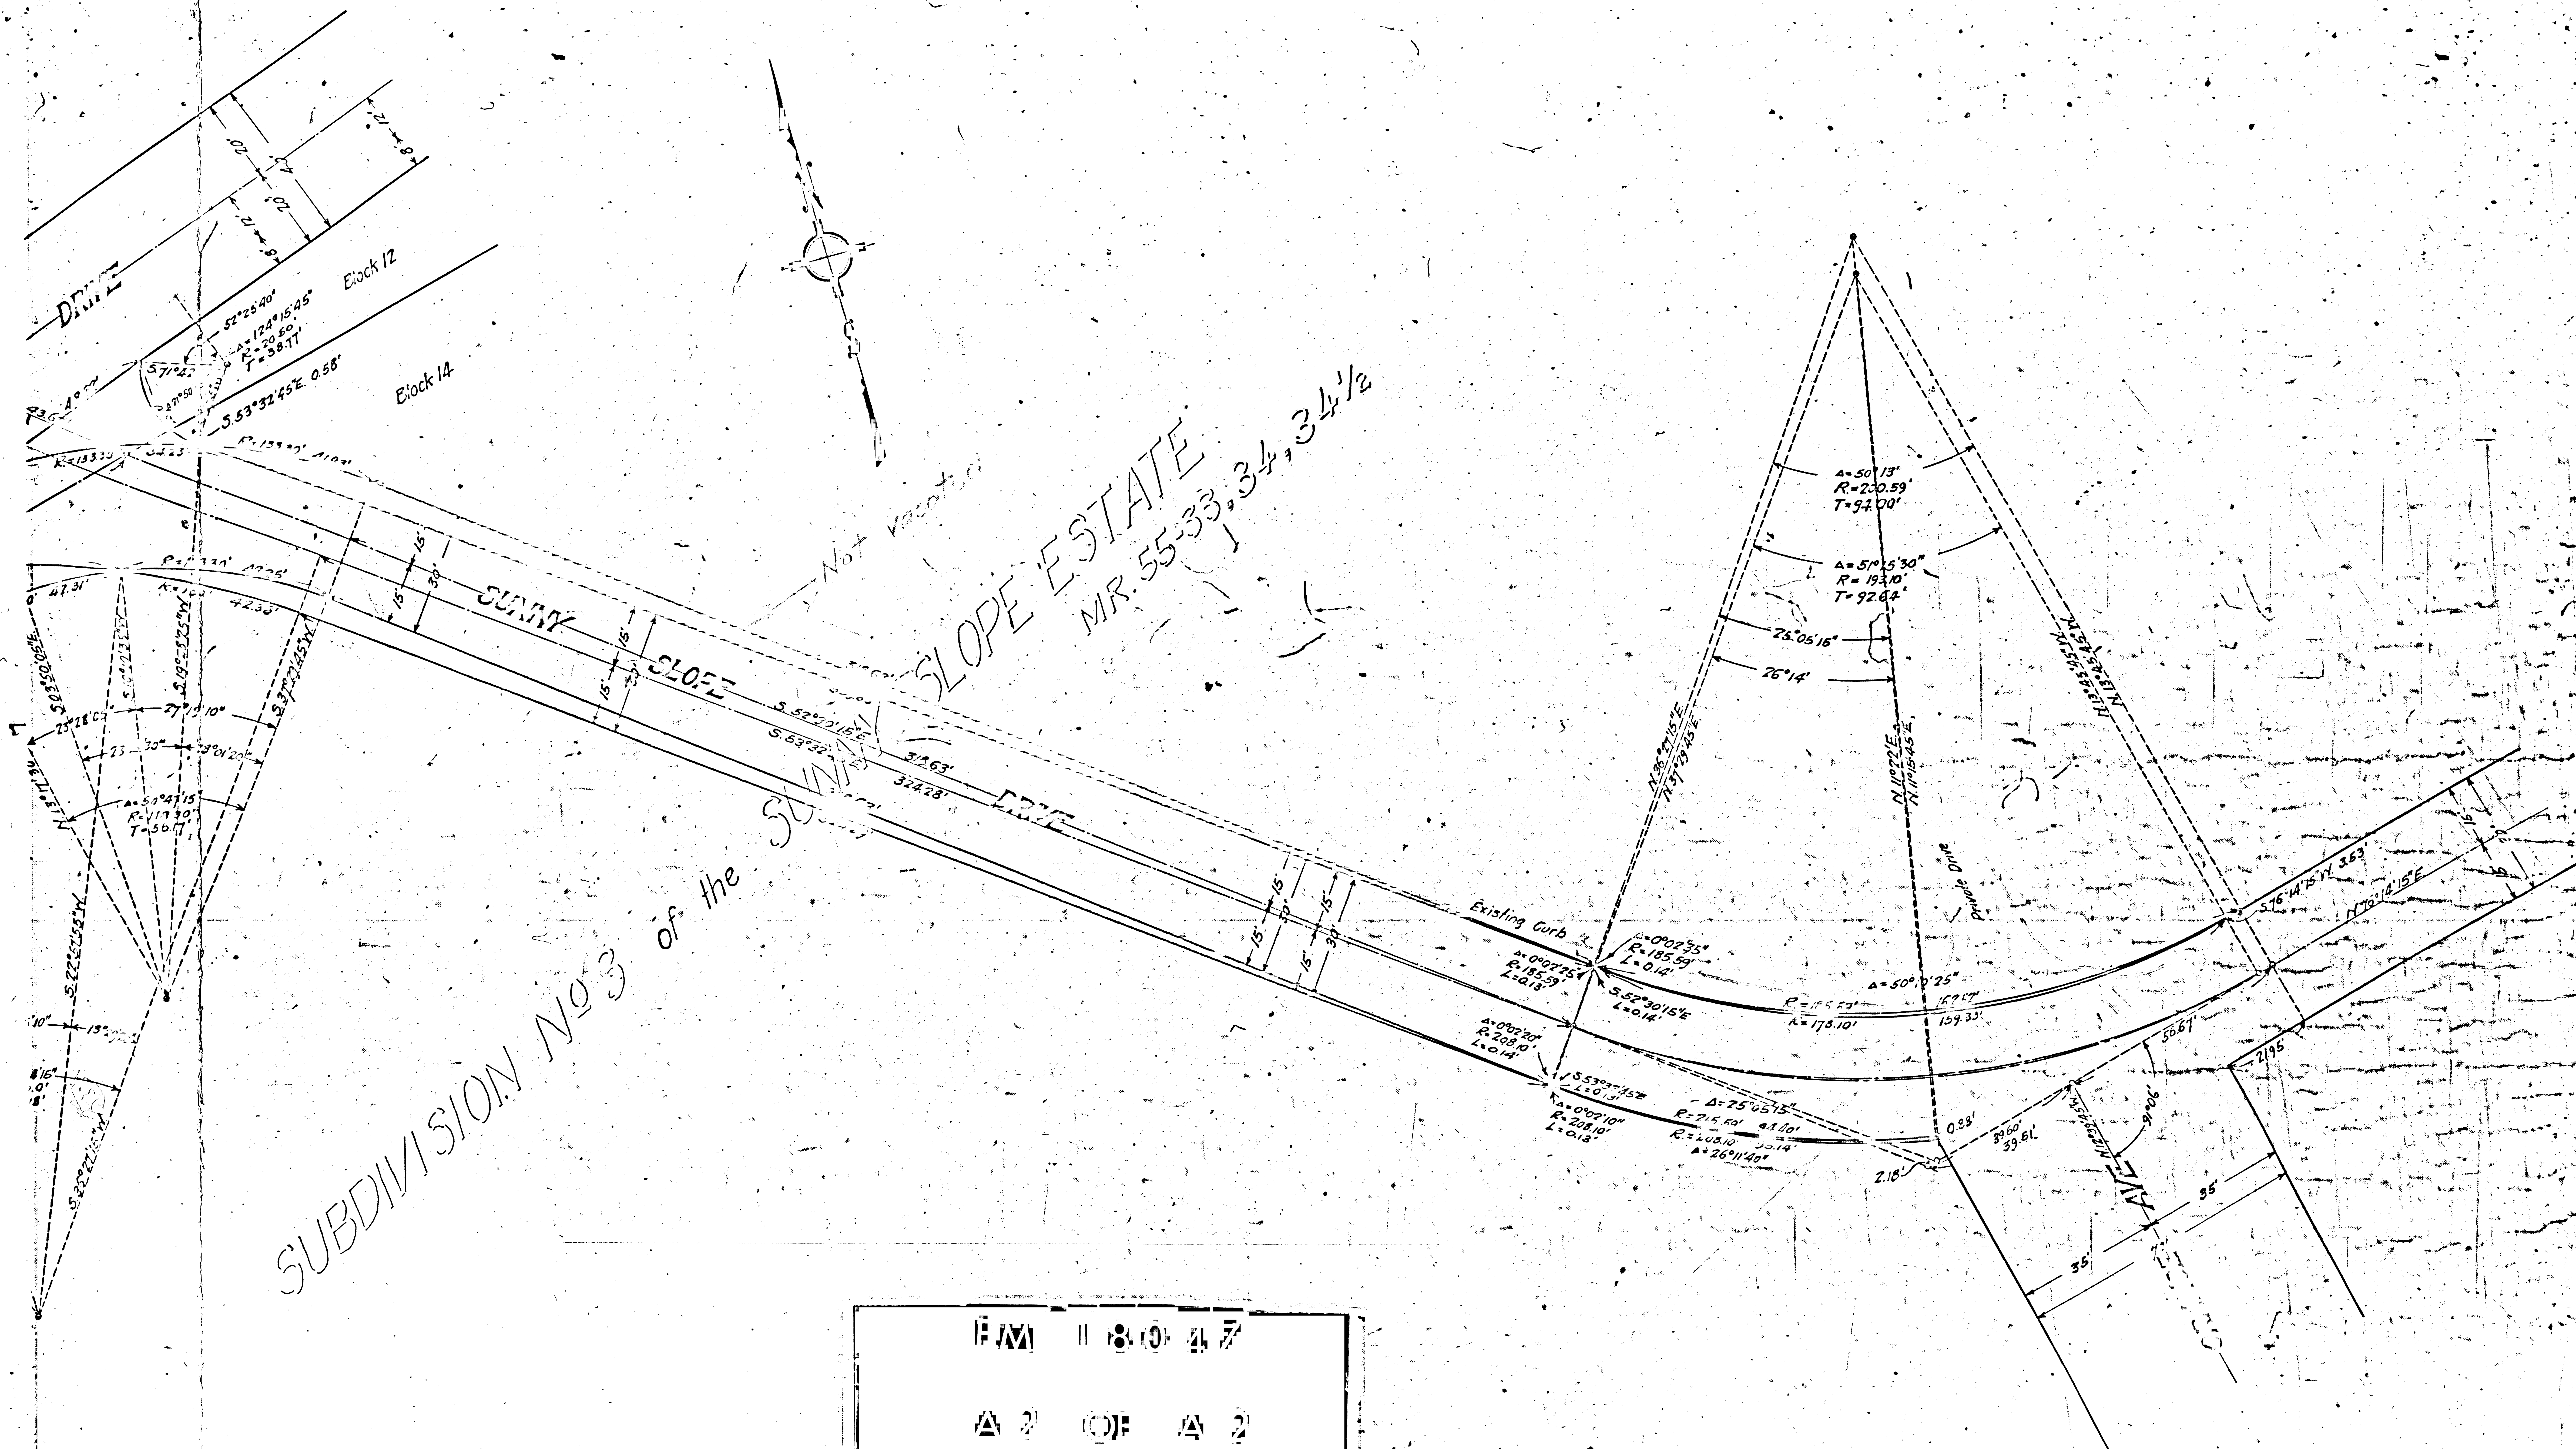

SUBDIVISION No 3 of the SLOPE ESTATE

11 8 10 4 7
 A 2 OF A 2