




F.M.	1	8	0	5	7
A	2	OF	A	3	

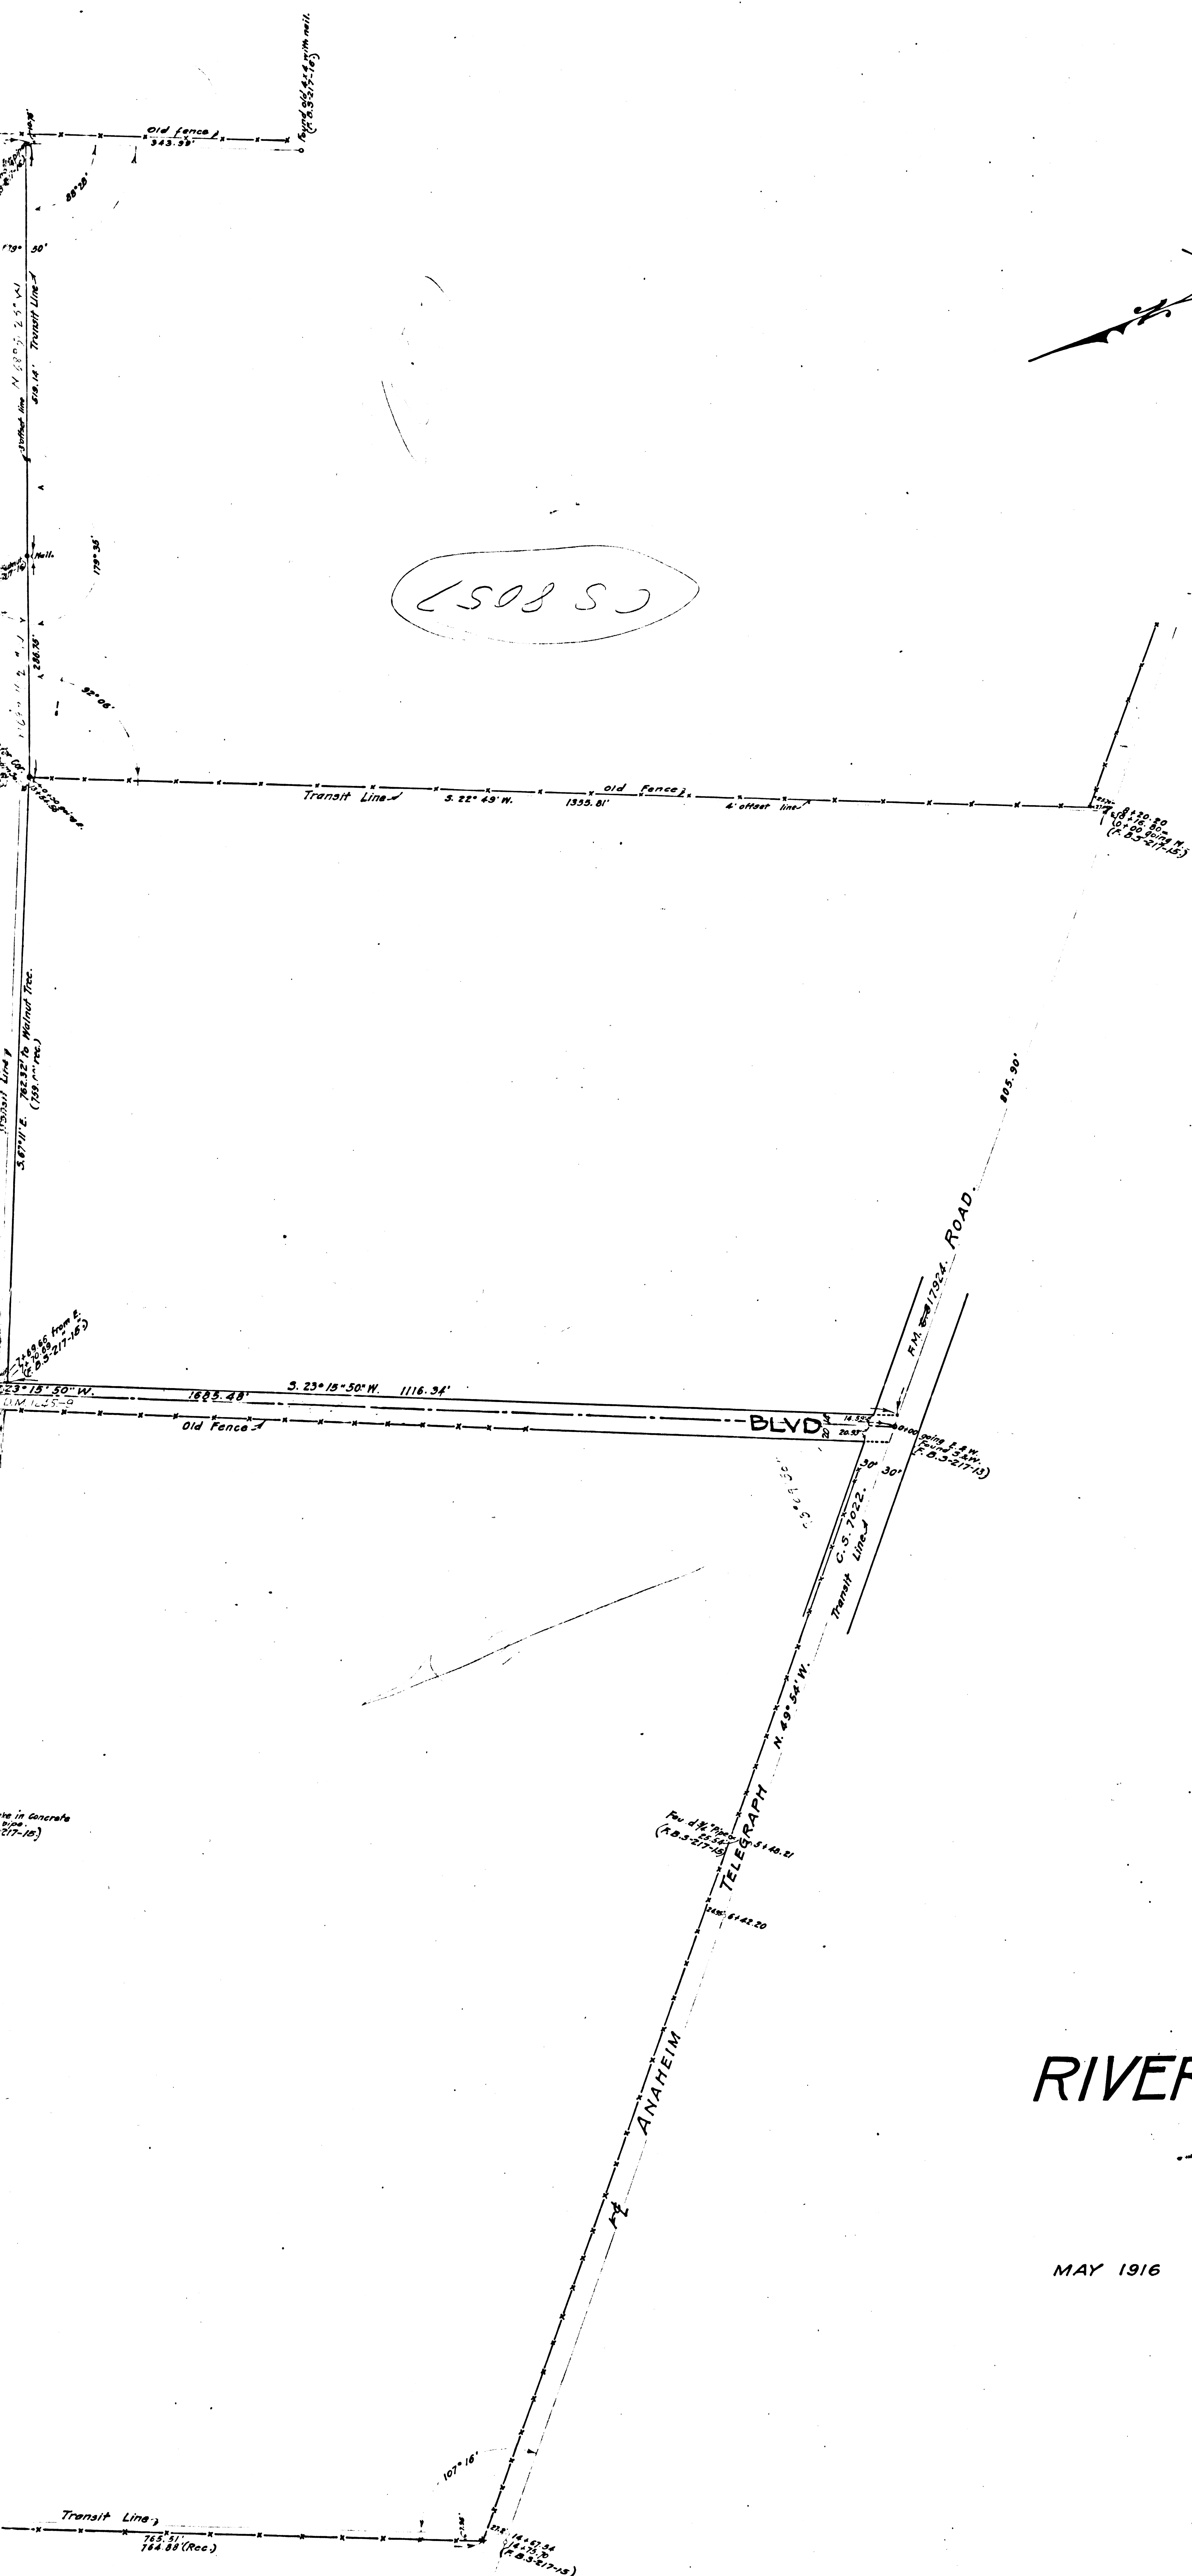

F.M.	1	8	0	5	7
A	3	OF	A	3	

MAP OF RIVERA AND STEWART LANE ROAD

FROM
MAIN STREET (IN RIVERA)
TO
ANAHEIM TELEGRAPH ROAD.

MAY 1916

J. E. ROCKHOLD.

COUNTY SURVEYOR.

SCALE: 1"=100'

Surveyed and platted by County Road Department.
Map checked and traced in County Surveyor's Office.

Field Work by Beck-Meyer. Feb. 1916.
Office Work by Beck-Meyer and Irwin. Apr. & May 1916.
Traced by Slavin. May 15-1916.
Checked by Irwin. May 1916.
Road Dept. R.B.-3.217, 12 to 16.

Rivera and Stewart Lane Road changed to Parsons Blvd. D-49-23 R.B. 35-306