

ROAD DISTRICT IMPROVEMENT N294

ALIGNMENT PROFILE & GRADE LINES OF WORK

TO BE DONE ON

WRIGHT ROAD

B 94AB1

L. A. COUNTY ROAD DEPT.

FIELDWORK BY K.E.G.

OFFICE WORK BY C.A.H. 181

CHECKED BY C.E.W. 11/15

SCALES (HORI"=40 FT.

VERT"=4 FT.

NOTES L.R. 94

F.R. 94

APPROVED: Dec. 8-1915

Engineer

This drawing and data hereon are hereby made a part of the specifications.

NOTES:

Portion colored yellow to be graded and paved with concrete pavement with bituminous wearing surface, and disintegrated granite base and shoulders.

Portion colored blue, existing paved way.


The grade line shown is the grade for the center line of improvement.

Points of break or change in rate of grade are shown by circles on the grade line.


Elevations are given in feet, above the datum plane of Los Angeles City.

IM 7





IM. 32

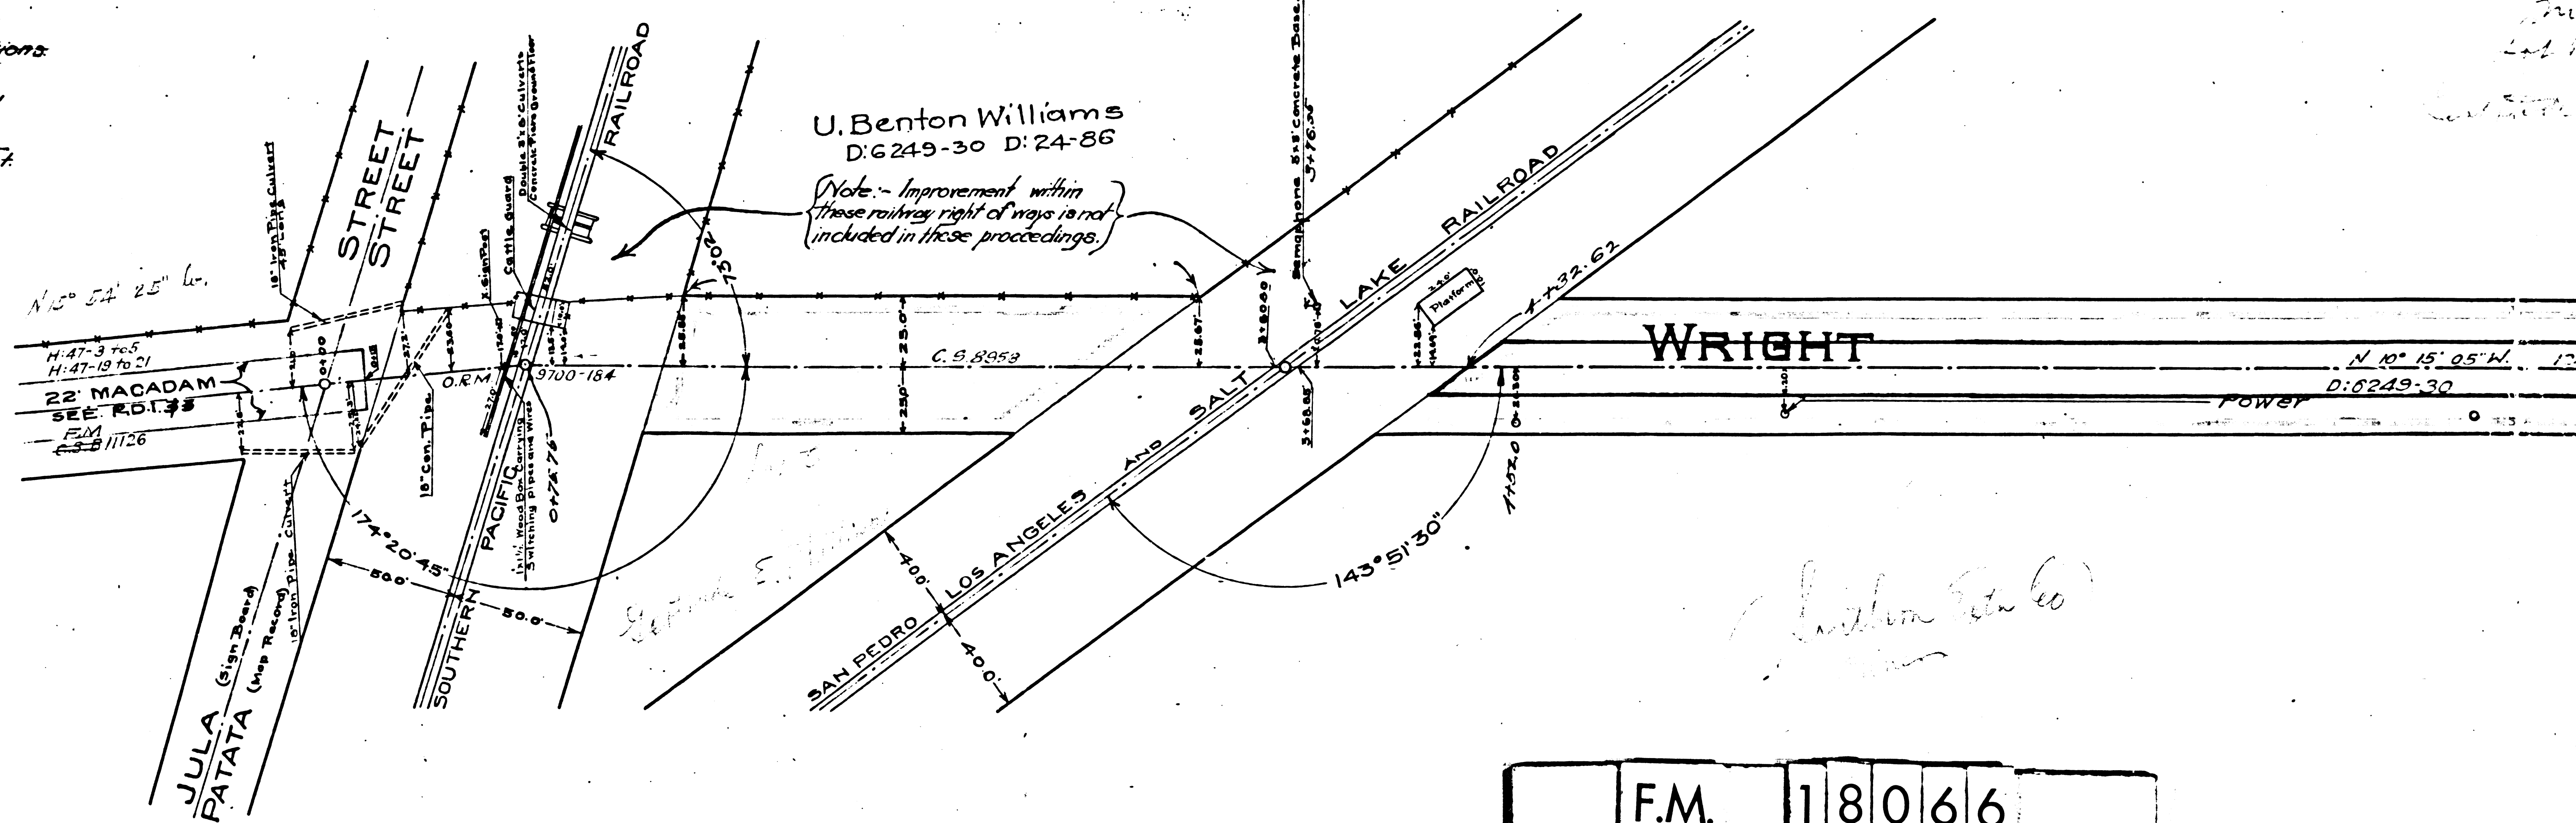



F.M.	18066
A1	OF A5

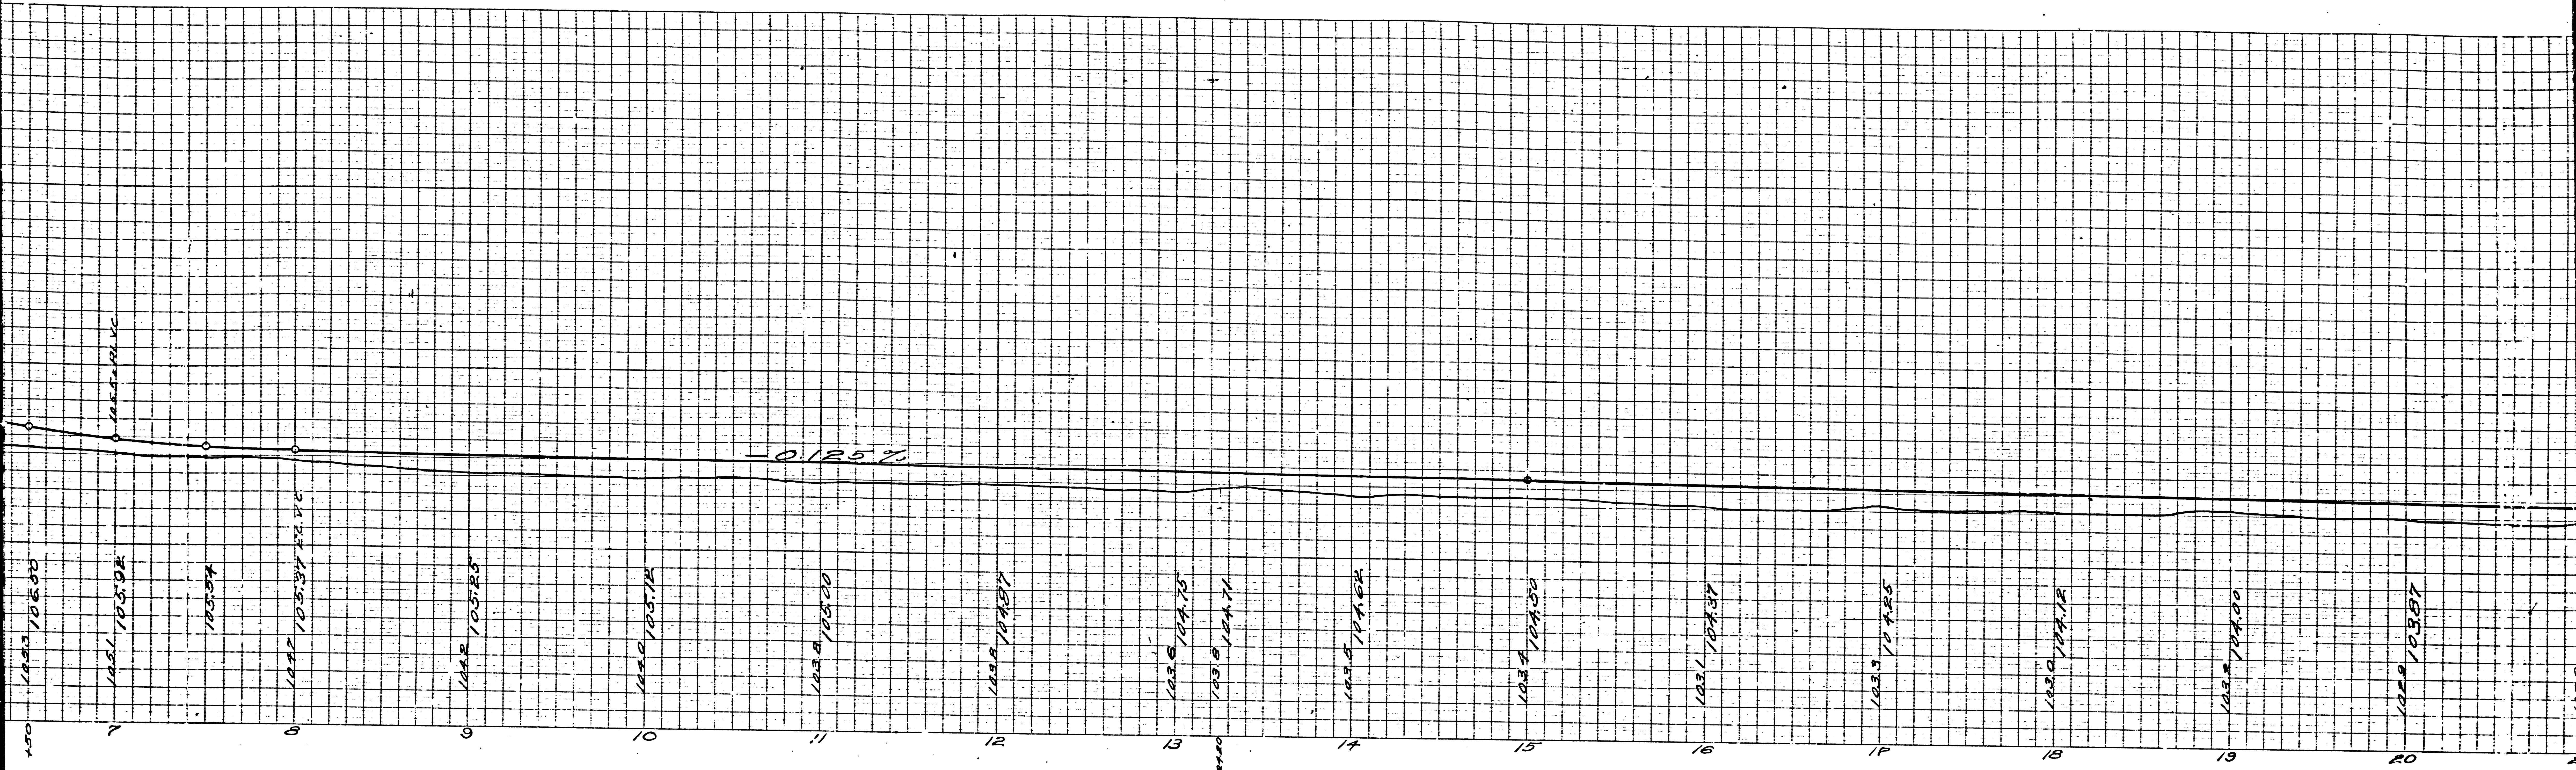

1. M. 180
 2. 12-198
 3. B

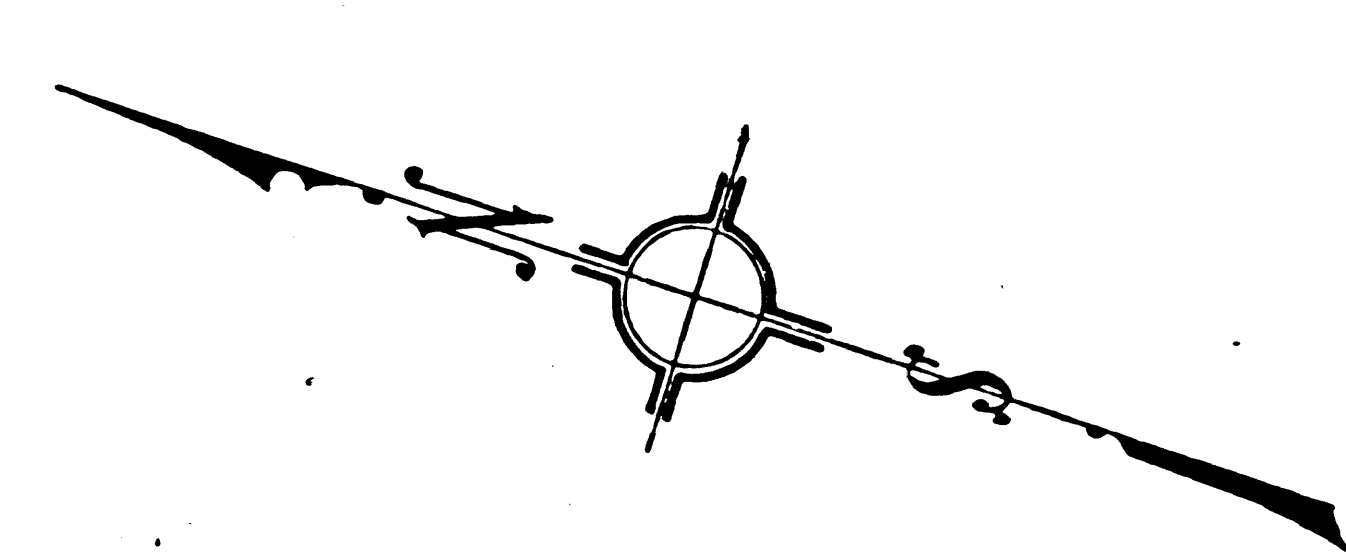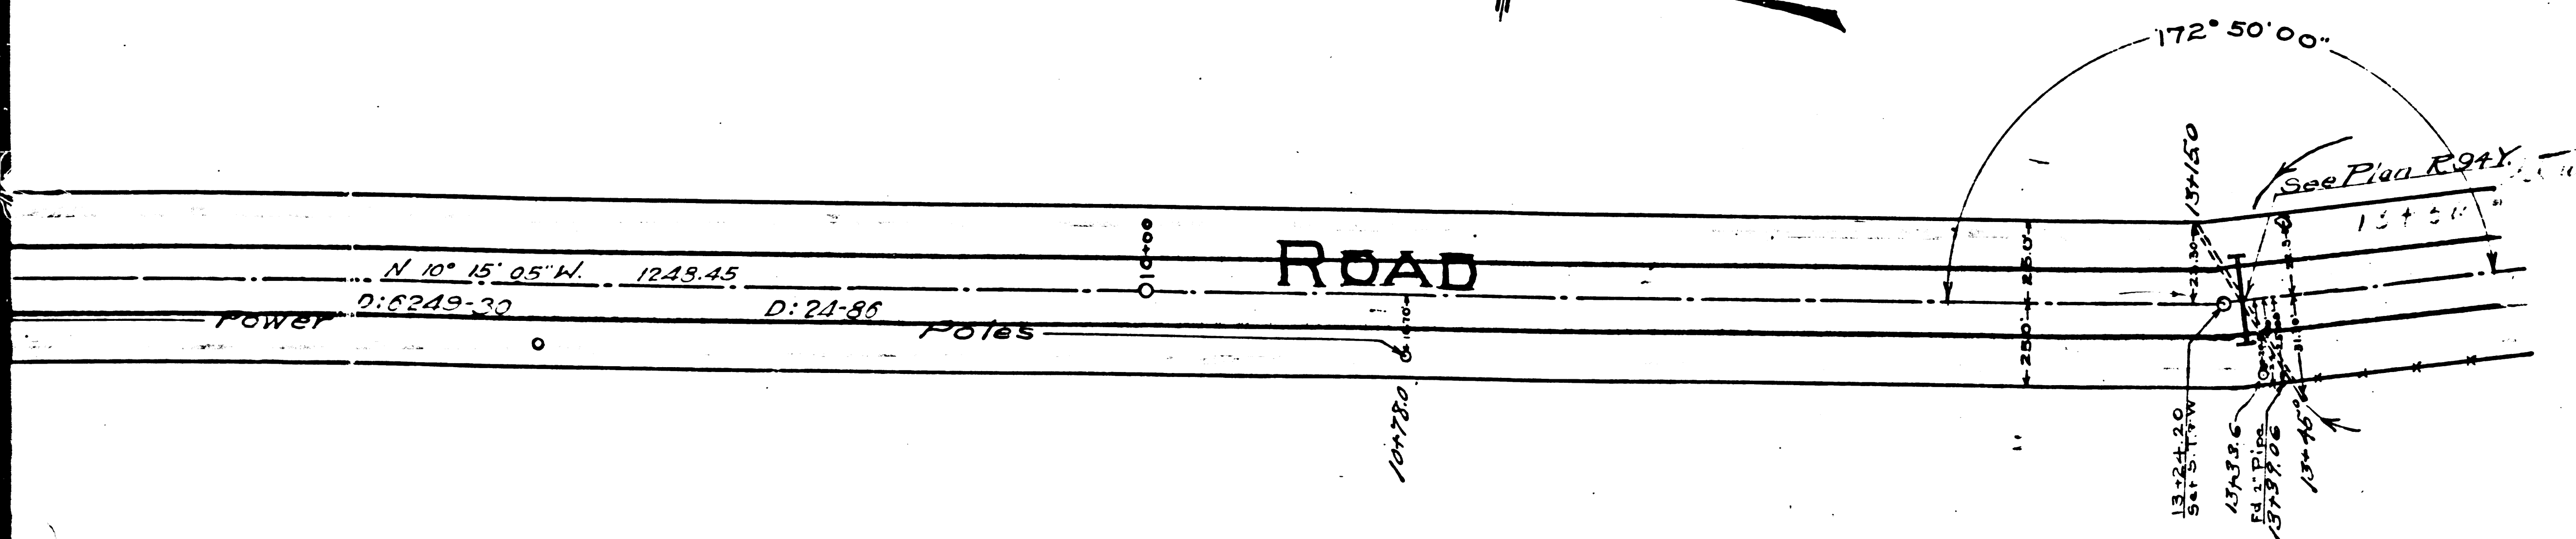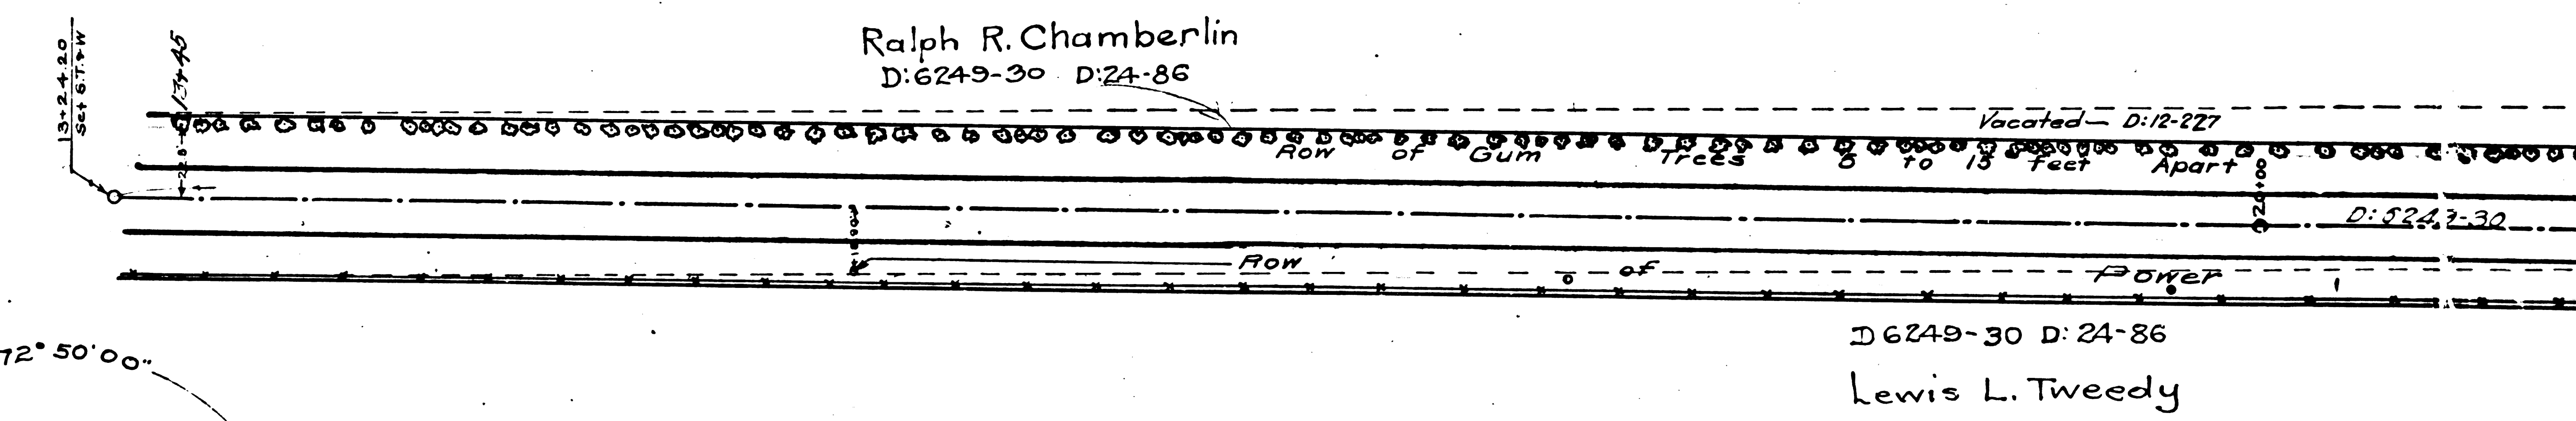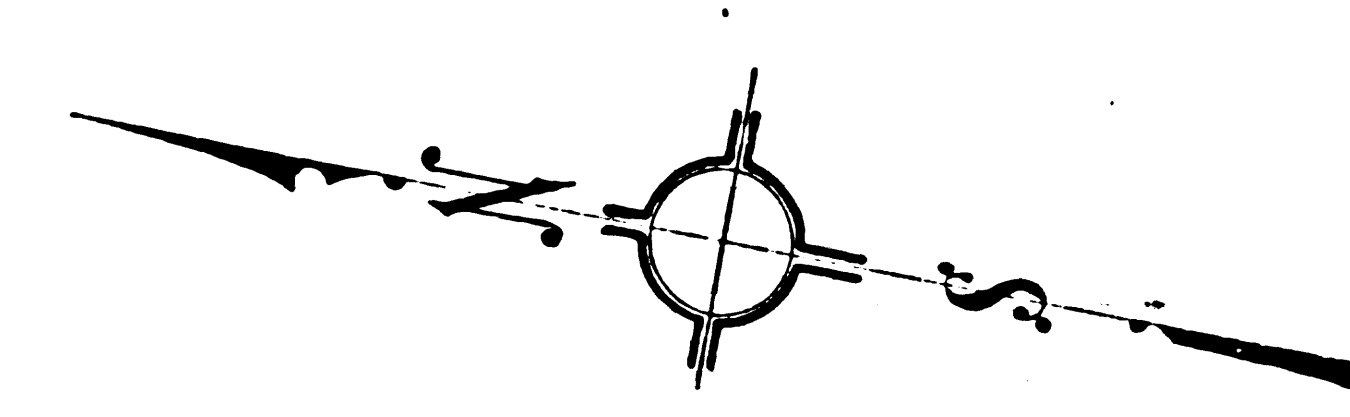

 

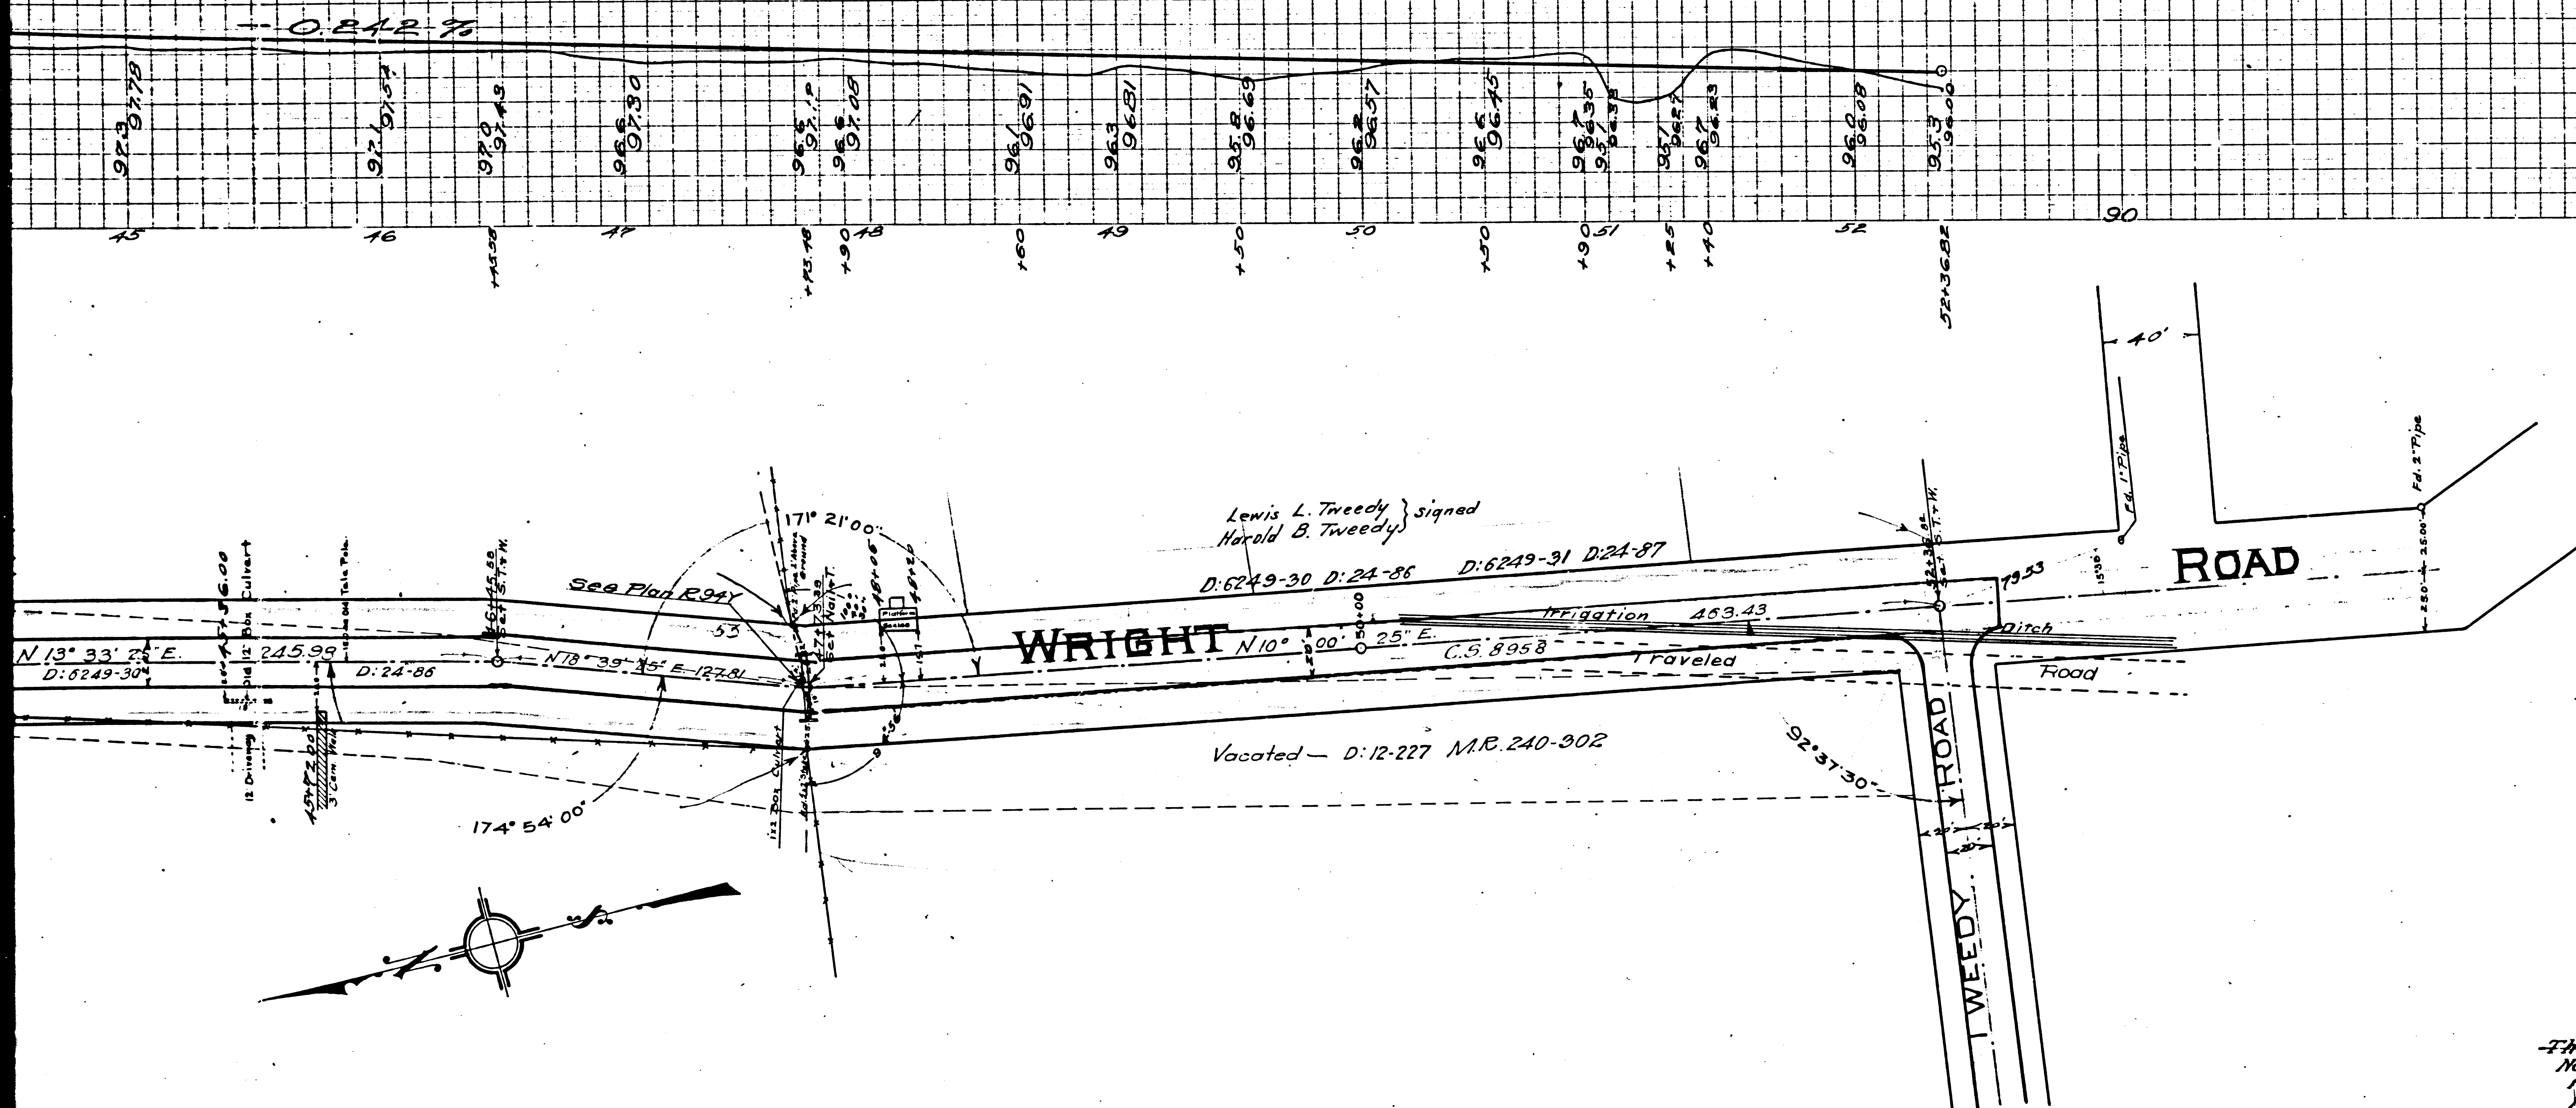

ROAD DISTRICT IMPROVEMENT NO 94

ALIGNMENT, PROFILE & GRADE LINES OF WORK
TO BE DONE ON

WRIGHT ROAD

R 94AB1

L.A. COUNTY ROAD DEPT.
FIELD WORK BY K.E.G.
OFFICE WORK BY C.A.H. & IGT.
CHECKED BY C.E.W.

SCALES { HORIZ. 1" = 40 FT.
VER. 1" = 4 FT.
NOTES L.R. 94
R.R. 94

This drawing and data hereon are hereby made a part of the specifications.
Notes:
Portion colored yellow to be graded and paved with concrete
pavement with bituminous wearing surface and disintegrated
granite base and shoulders.
Portion colored blue, existing paved way.
The grade line shown is the grade for the center line of improvement.
Points of break or change in rate of grade are shown by
circles on the grade line.
Elevations are given in feet above the datum plane of
Los Angeles City.

F.M. 18066
A 5 OF A 5