


T. I N. R. I O W.

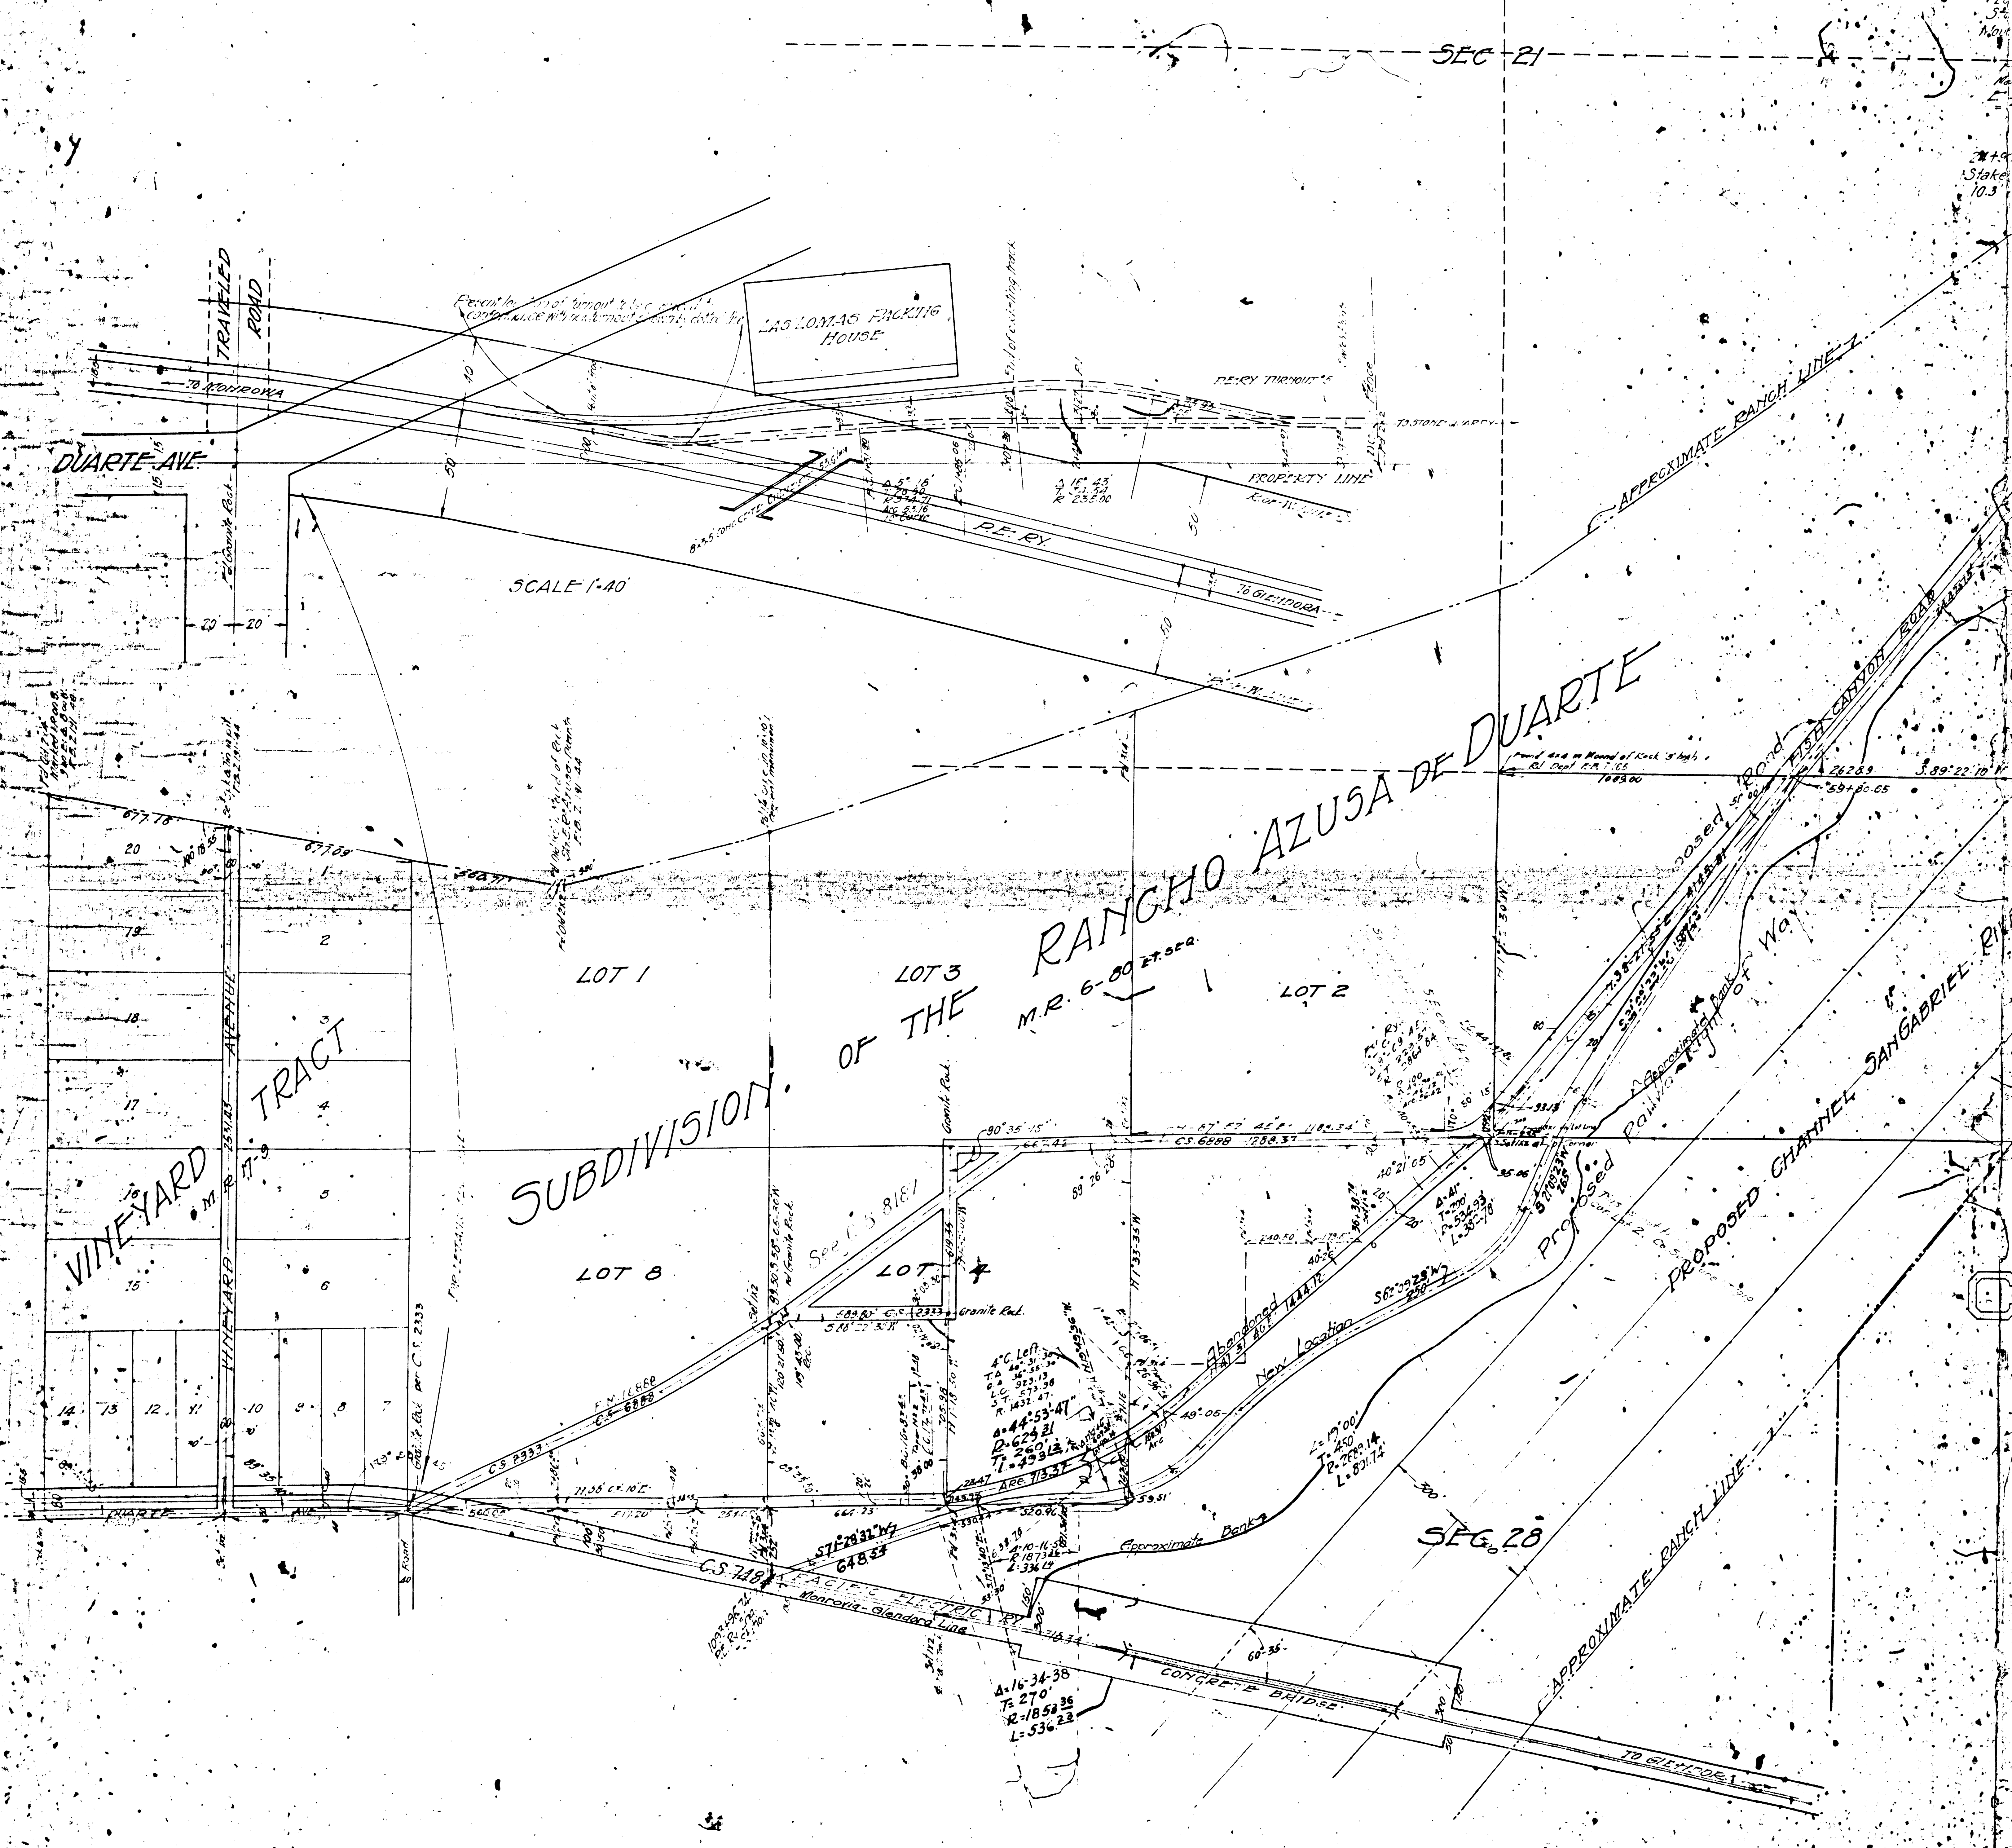

IF AM 3108 H

52+77.9 Found 3'x3' Redwood Post - 4 High In Mound of Rocks - 209.5' West Scribed "S22" on S.E. S21 on S.W. S15 on N.E. S10 E.S. on N.W. Post is on N bank of F. & W. Creek

Found old Post P.B. 27-3 Section Corner

26+28.6 Found Granite Stone - 15'x5'x4' in Small Mound of Rocks - 311' West

Found 2" Iron pipe & 2" Stake Marked 110 on S. Side and 115 on E. Side. 10' from P.B. 2-103-45.6 S. of Azusa Ranch P.B. 500-34 25+10.1

24+90.5 Found old 2" x 2" Stake & 1/4" Pipe 10.3' West of Line

TRACT No 742 MB 17-7

Approximate Section Line

522820 Calc

261783 Calc 1943.25 Calc

QUARRY CANYON APPROXIMATE BOUNDARY

SEC 22

Approximate Section Line 2616.63

APPROXIMATE RANCH LINE

APPROXIMATE RANCH LINE


Center line of Proposed Channel - Wood Control Map 1904-2

APPROXIMATE RANCH LINE

PROPOSED CHANNEL SAN GABRIEL RIVER

APPROXIMATE RANCH LINE

CITY OF AZUSA

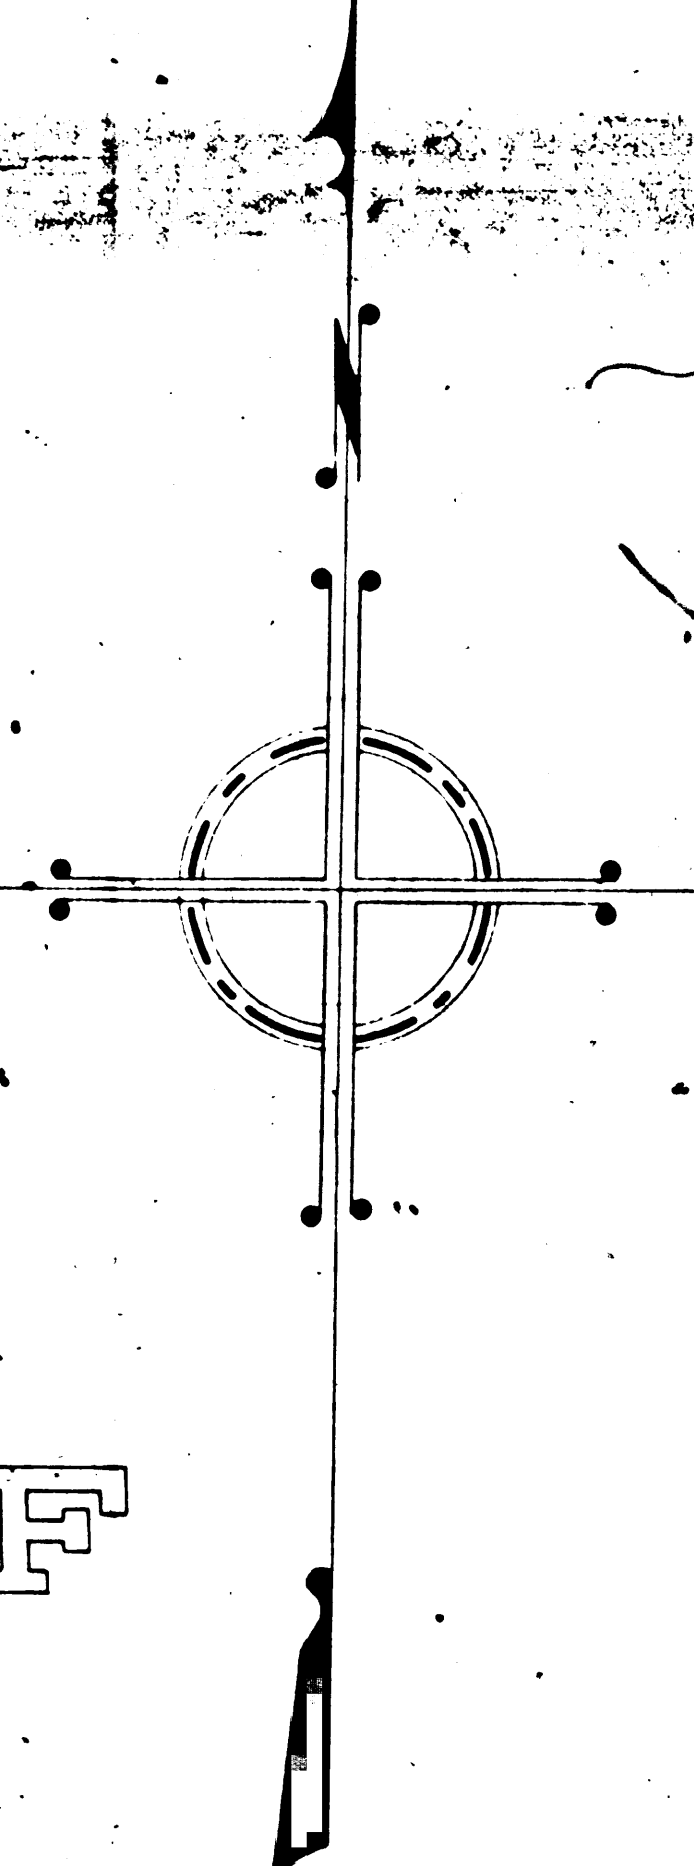

LOS ANGELES COUNTY ROAD DEPARTMENT
MAP SHOWING
FISH CANYON QUARRY SITE
AND
PROPOSED LOCATION OF ROAD AND RAILROAD
FROM
PACIFIC ELECTRIC RAILROAD AT LAS LOMAS
TO
QUARRY SITE

JAN. 31, 1917

SCALE 1"=500'

FIELD BOOK 2165-44
J. H. WEAVER
RA. HARRISON
J. S. OLAN
MINUTE BOOK
FIELD BOOK
OF H. H. ROCK